


DATE	
BY	
PLAN	SURVEYED PLOTTED NOTE BOOK ALIGNMENT CHECKED H.T. OF WAY CHECKED

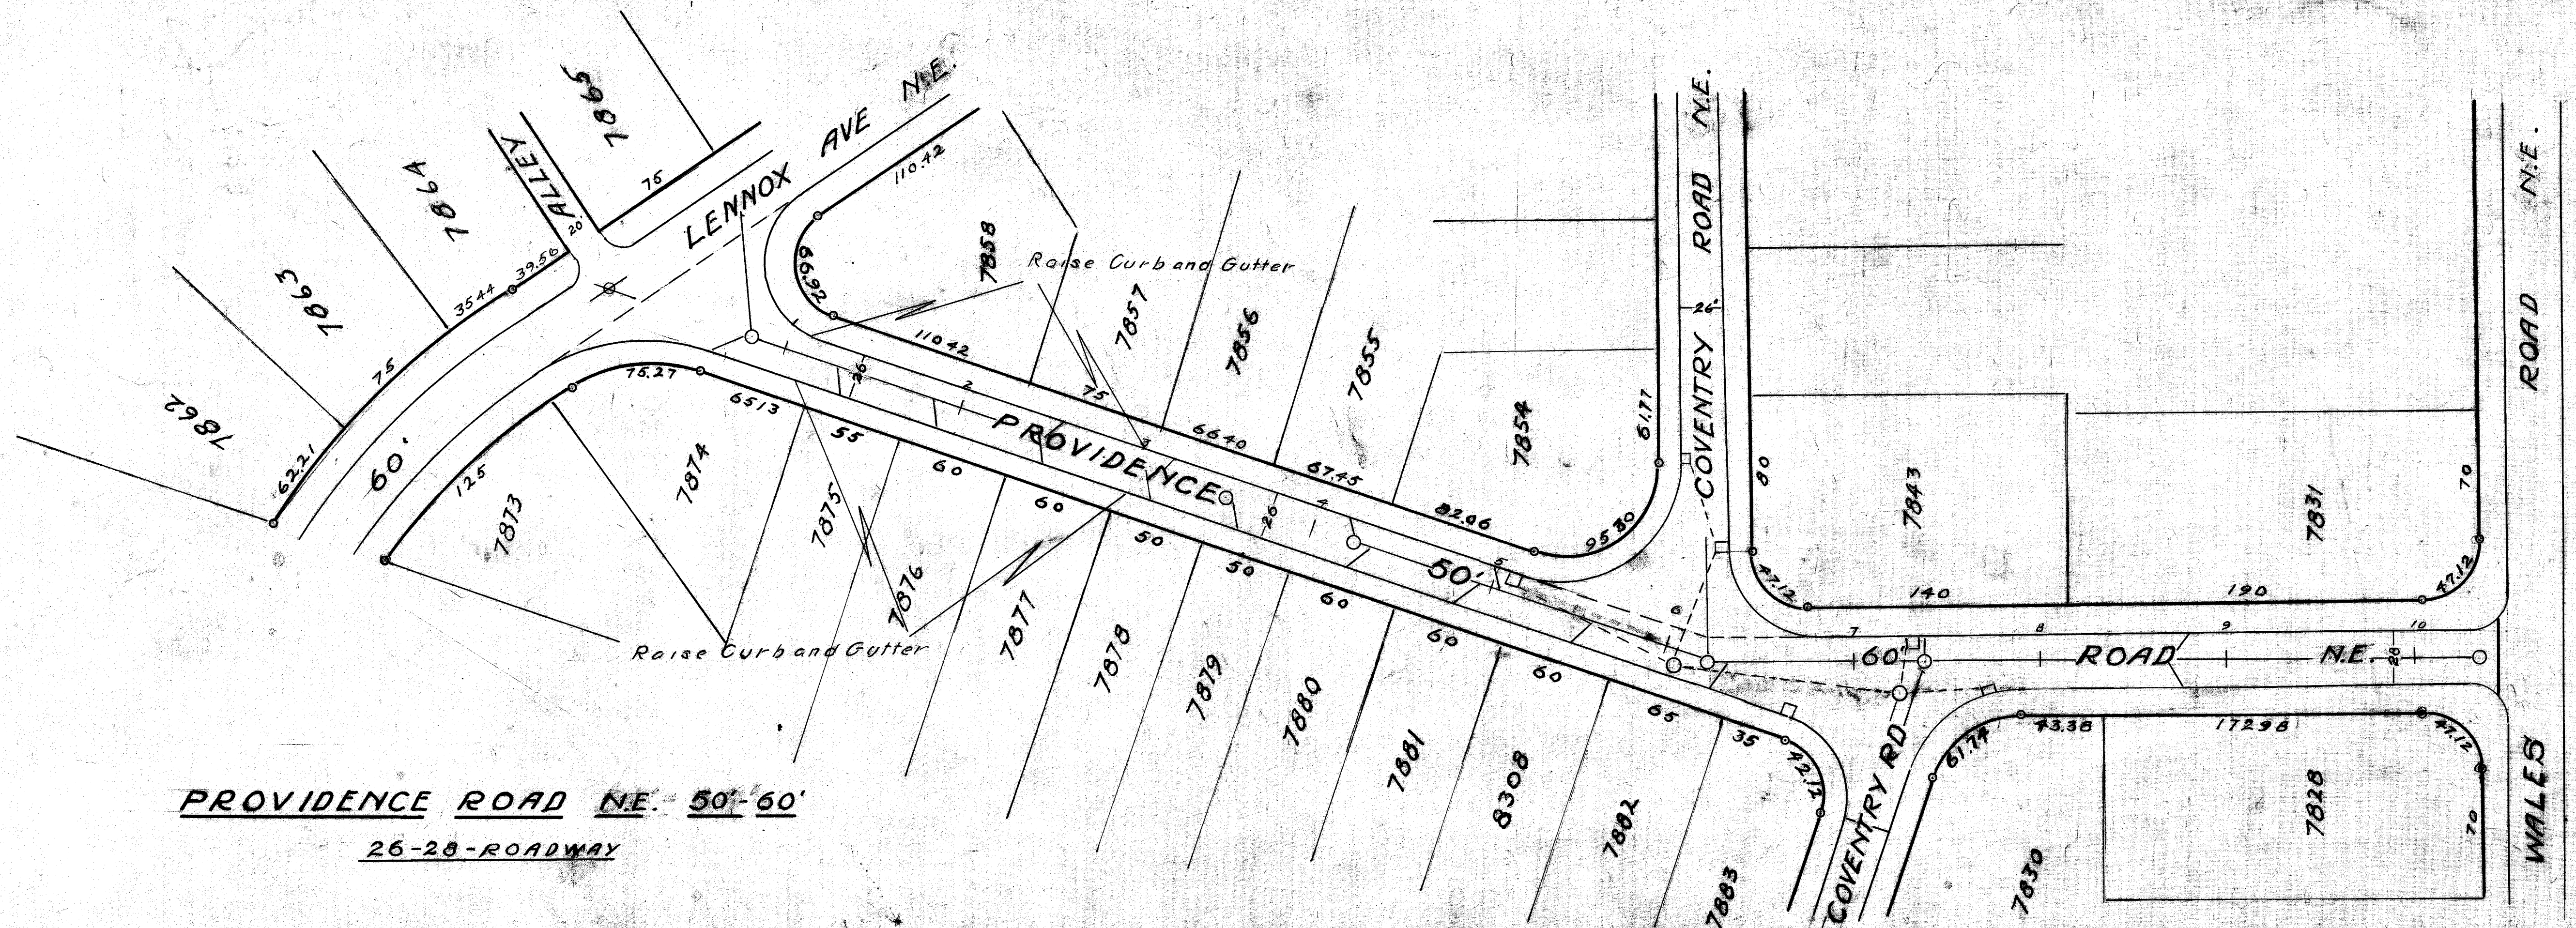

PROVIDENCE ROAD NE. 50'-60'
 26-28-ROADWAY

PROFILE	SURVEYED PLOTTED NOTE BOOK GRADES CHECKED B.M. PLOTTED STRUCTURE ROW AS SHOWN
---------	--



CITY OF MASSILLON OHIO	
PROVIDENCE ROAD NE.	
PAVING FROM LENNOX AVE. TO WALES RD.	
APPROVED:	DEPT. OF PUBLIC WORKS
CITY ENGINEER	ENGINEERING DIVISION
FILE NO. 1111	FILE NO. 1111
ACC. NO. 344	ACC. NO. 344