
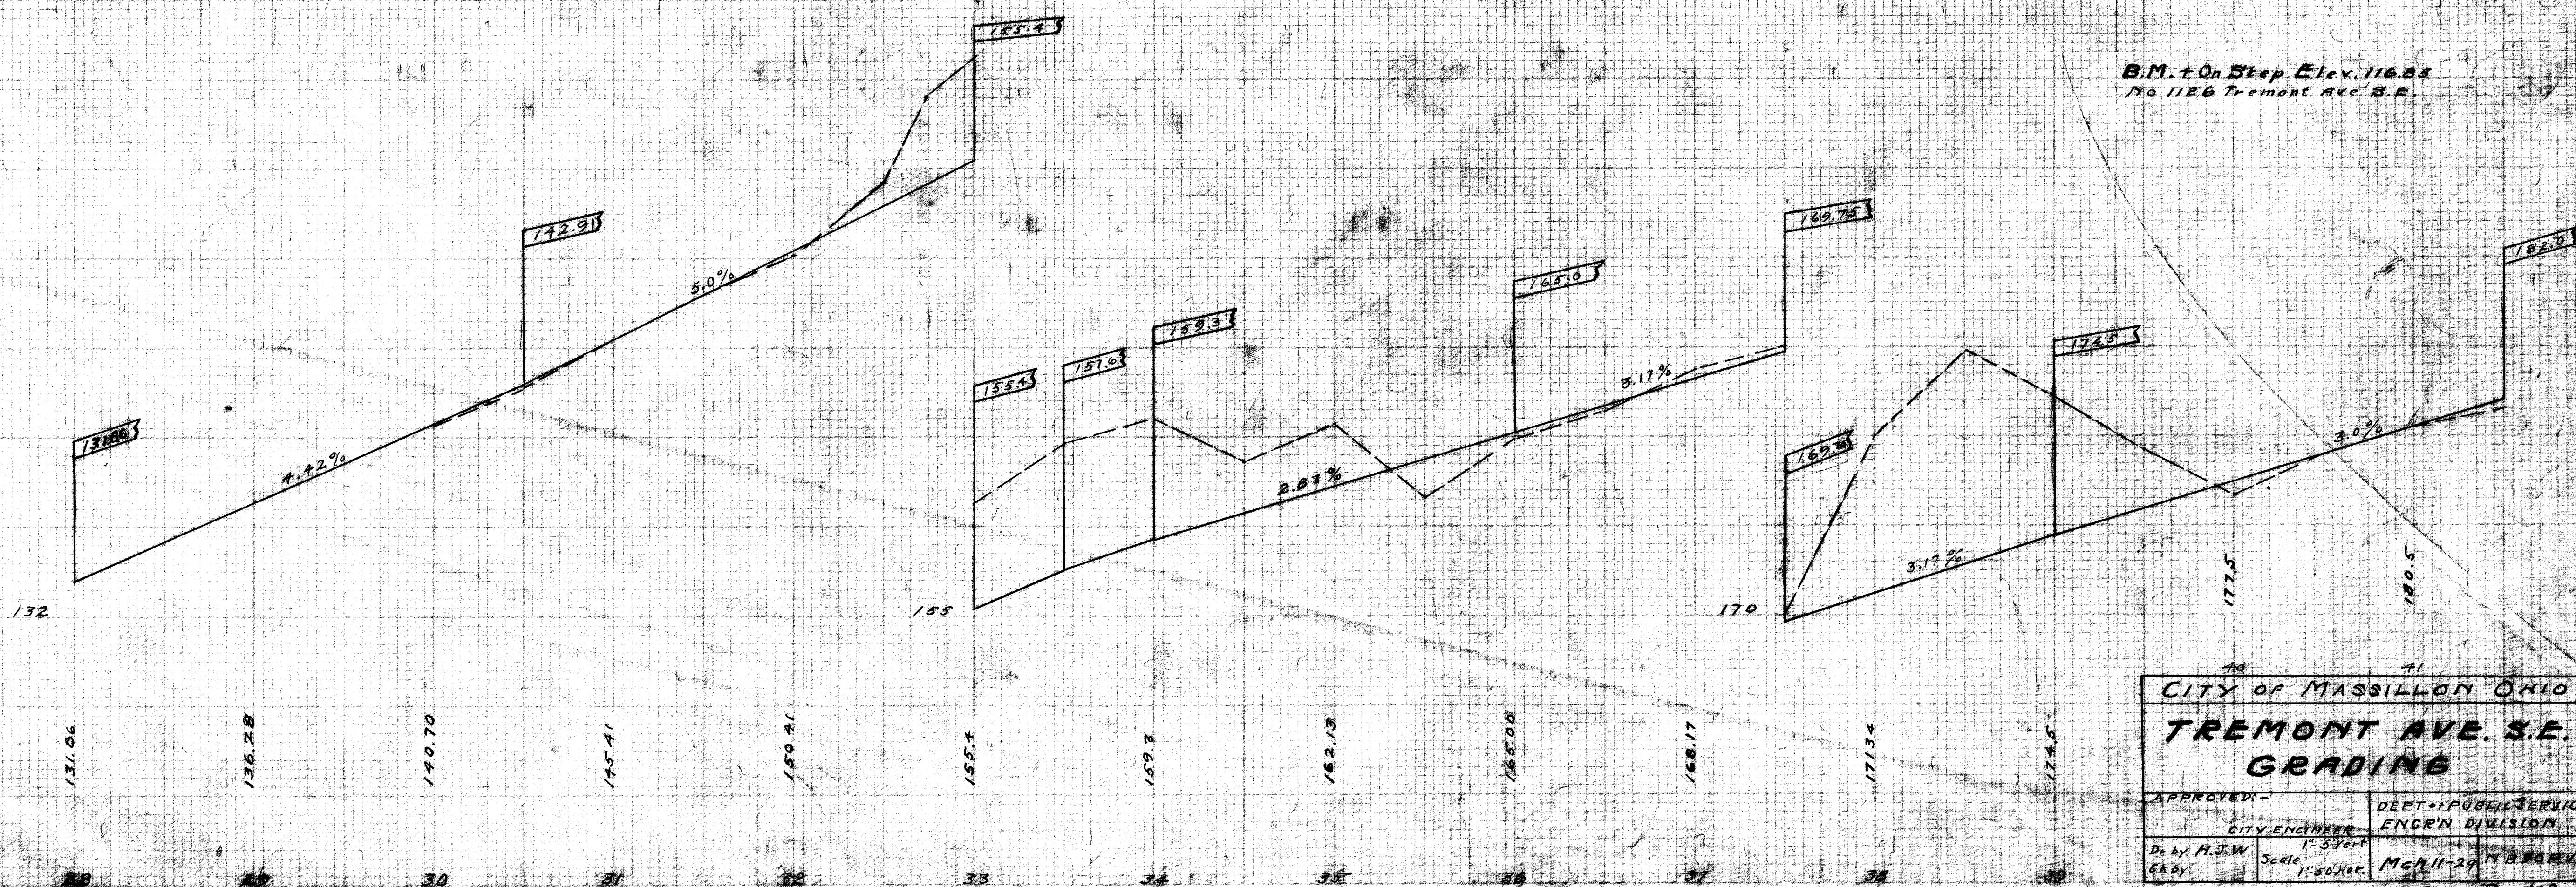


PLAN	DATE
SURVISED	
NOTED	
NOTE BOOK	
ALIGNED CHANGEL	
OF WAYS CHANGEL	

TREMONT AVE. S.E.

60' ROADWAY

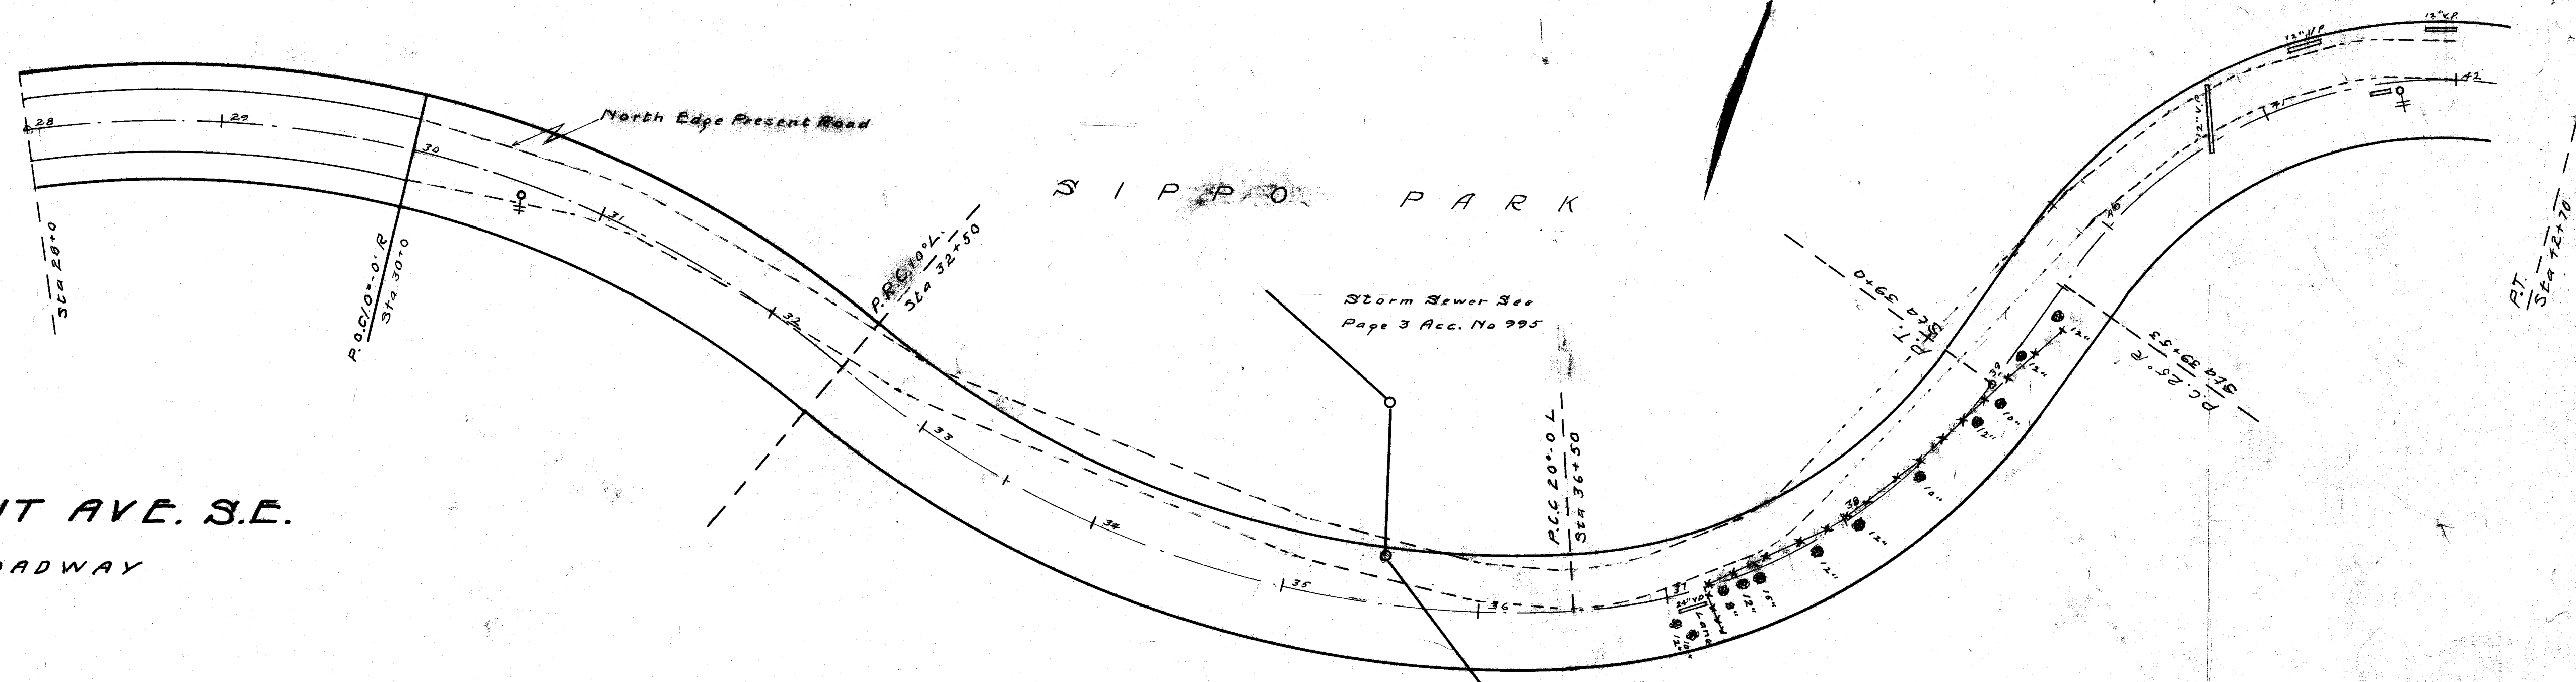



CITY OF MASSILLON OHIO	
TREMONT AVE. S.E.	
GRADING	
APPROVED -	DEPT. OF PUBLIC SERVICE
CITY ENGINEER	ENGR'N DIVISION
Dr. by H.J.W.	Scale 1" = 5' Vert.
Grdy.	1" = 50' Hor.
Mch 11-29 N.B. 2001/2	
File No. P-112	
Acc No. 993	

PLAN	DATE
SURVISED	
NOTED	
NOTE BOOK	
ALIGNED CHANGEL	
OF WAYS CHANGEL	

PLAN	SURVEYED	DATE
PLATTED		
NOTED		
BY		
FOR		


PROFILE	SURVEYED	DATE
PLATTED		
NOTED		
BY		
FOR		

3 IRPO PARK

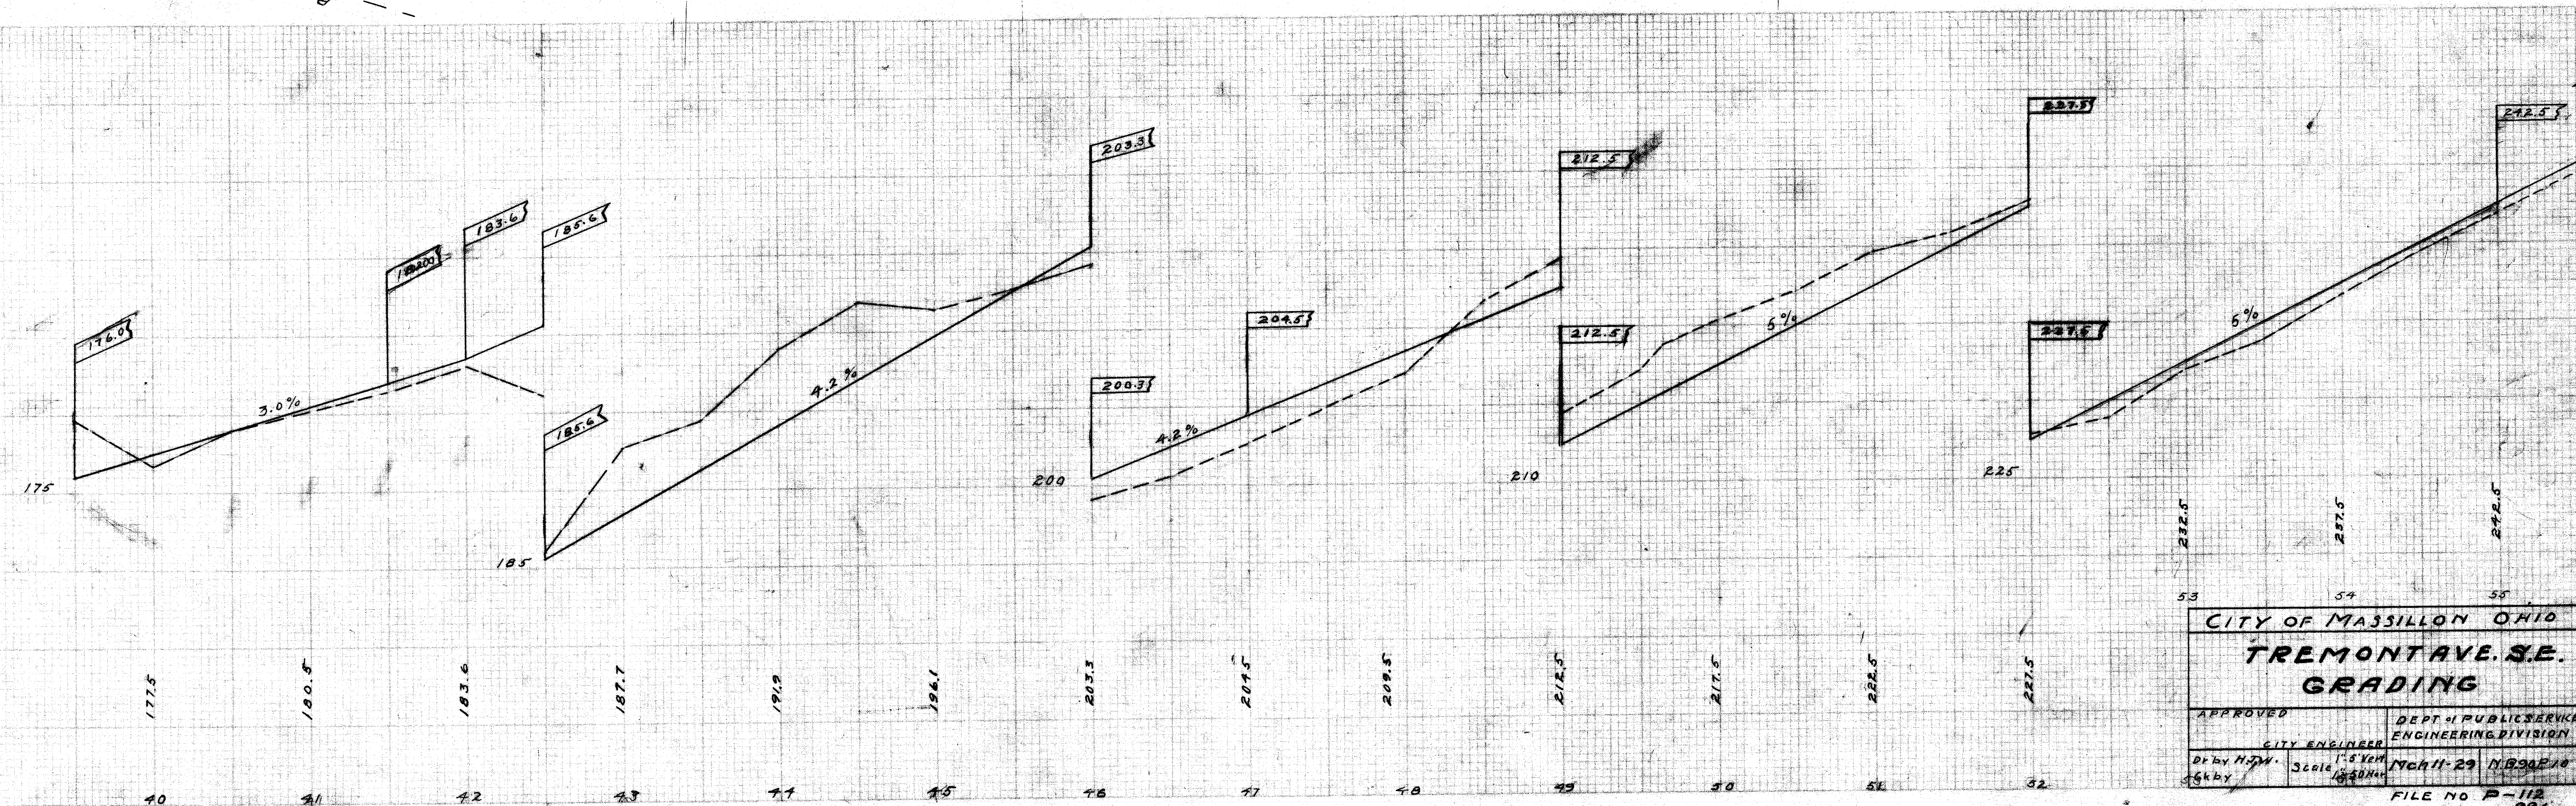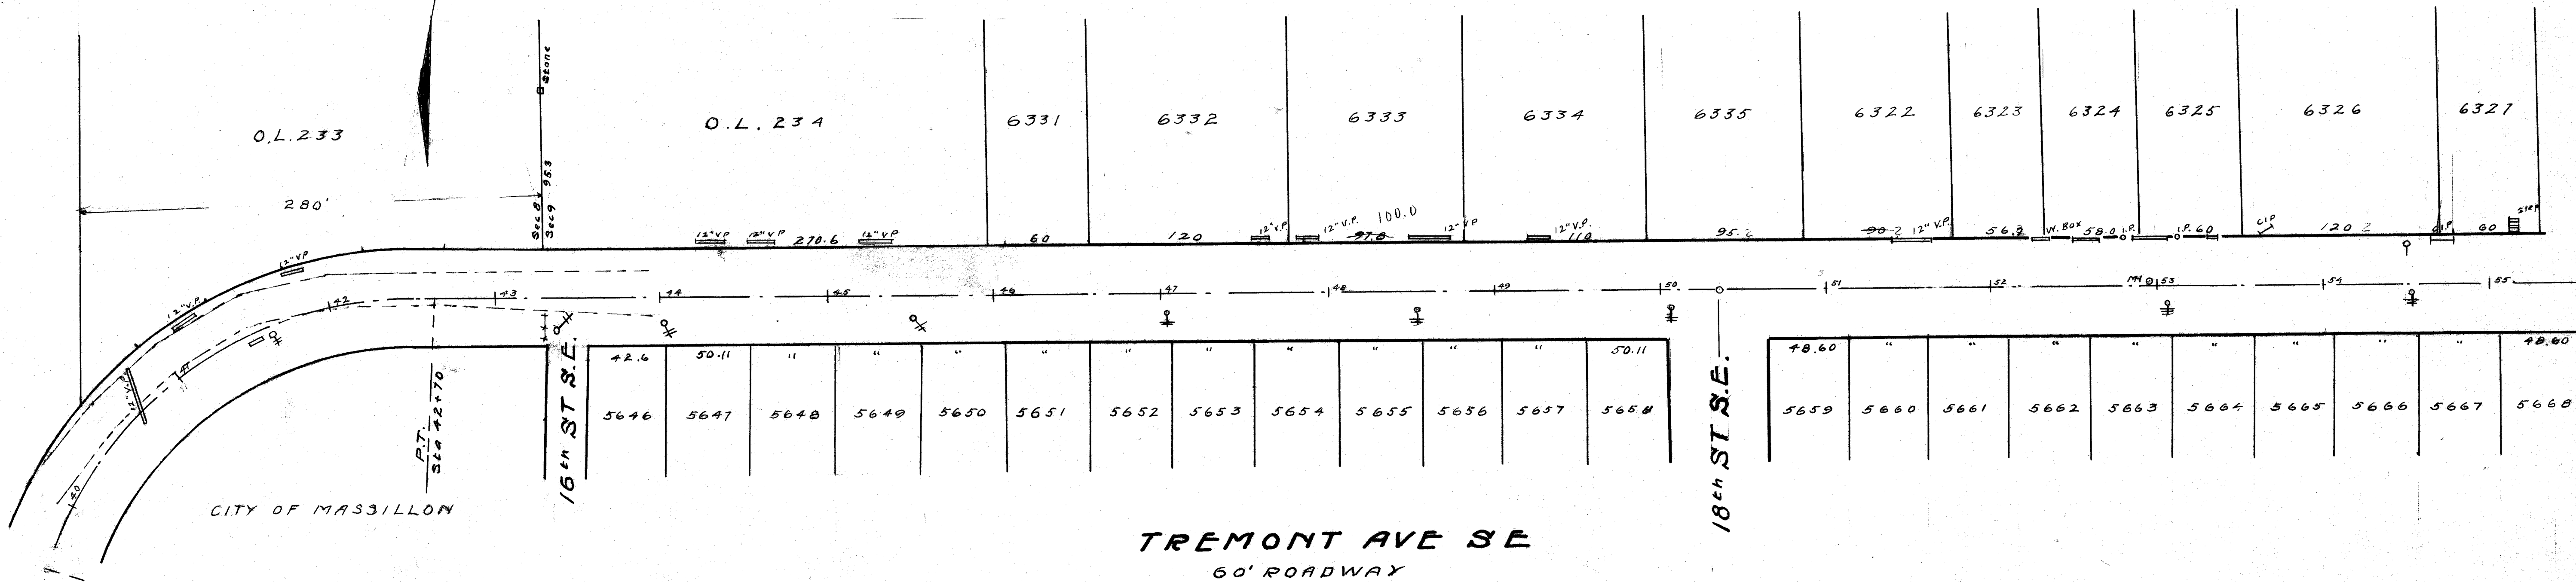


CITY OF MASSILLON OHIO			
TREMONT AVE. S.E.			
GRADING			
APPROVED	DEPT. OF PUBLIC SERVICE		
CITY ENGINEER	ENGINEERING DIVISION		
DR. H. M. W.	Scale 1" = 10'	NOV 11 - 29	11830E10
6kby			
FILE NO P-112			
Acc No 994			

PLAN	DATE	BY	CHECKED
DATE	BY	CHECKED	DATE
DATE	BY	CHECKED	DATE
DATE	BY	CHECKED	DATE

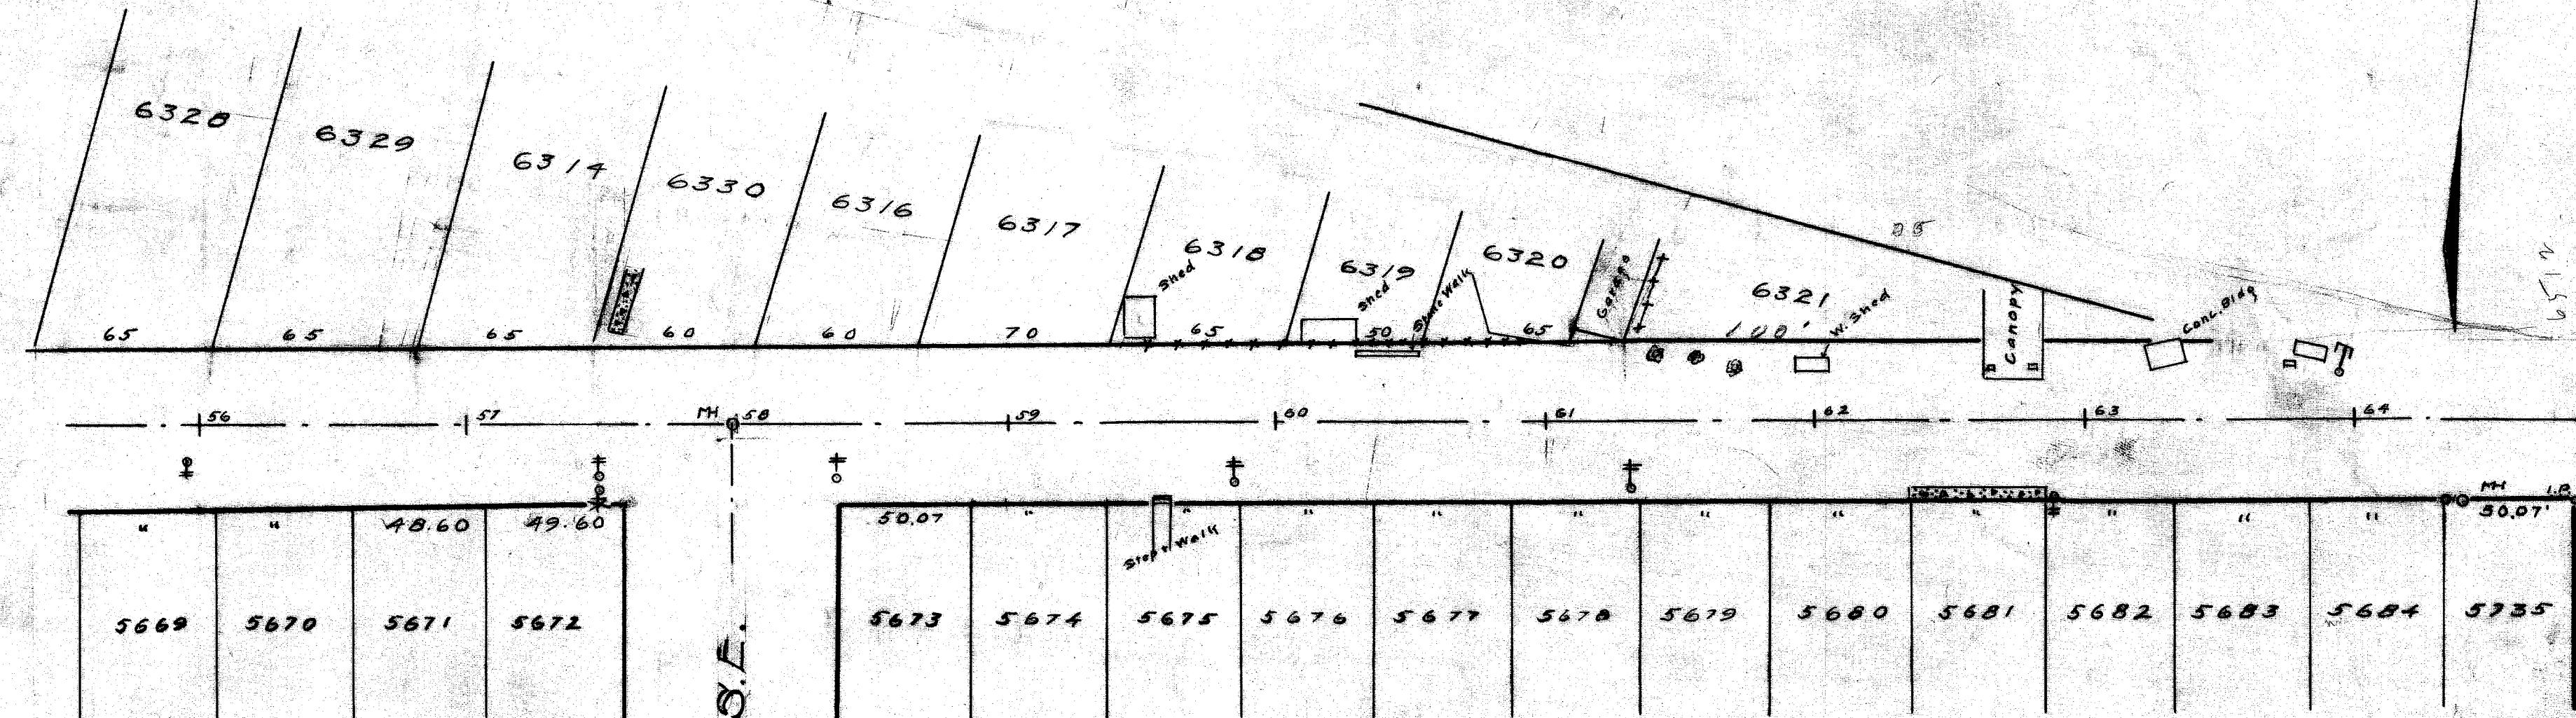


19th ST S.E.

TREMONT AVE. S.E.
60' ROADWAY

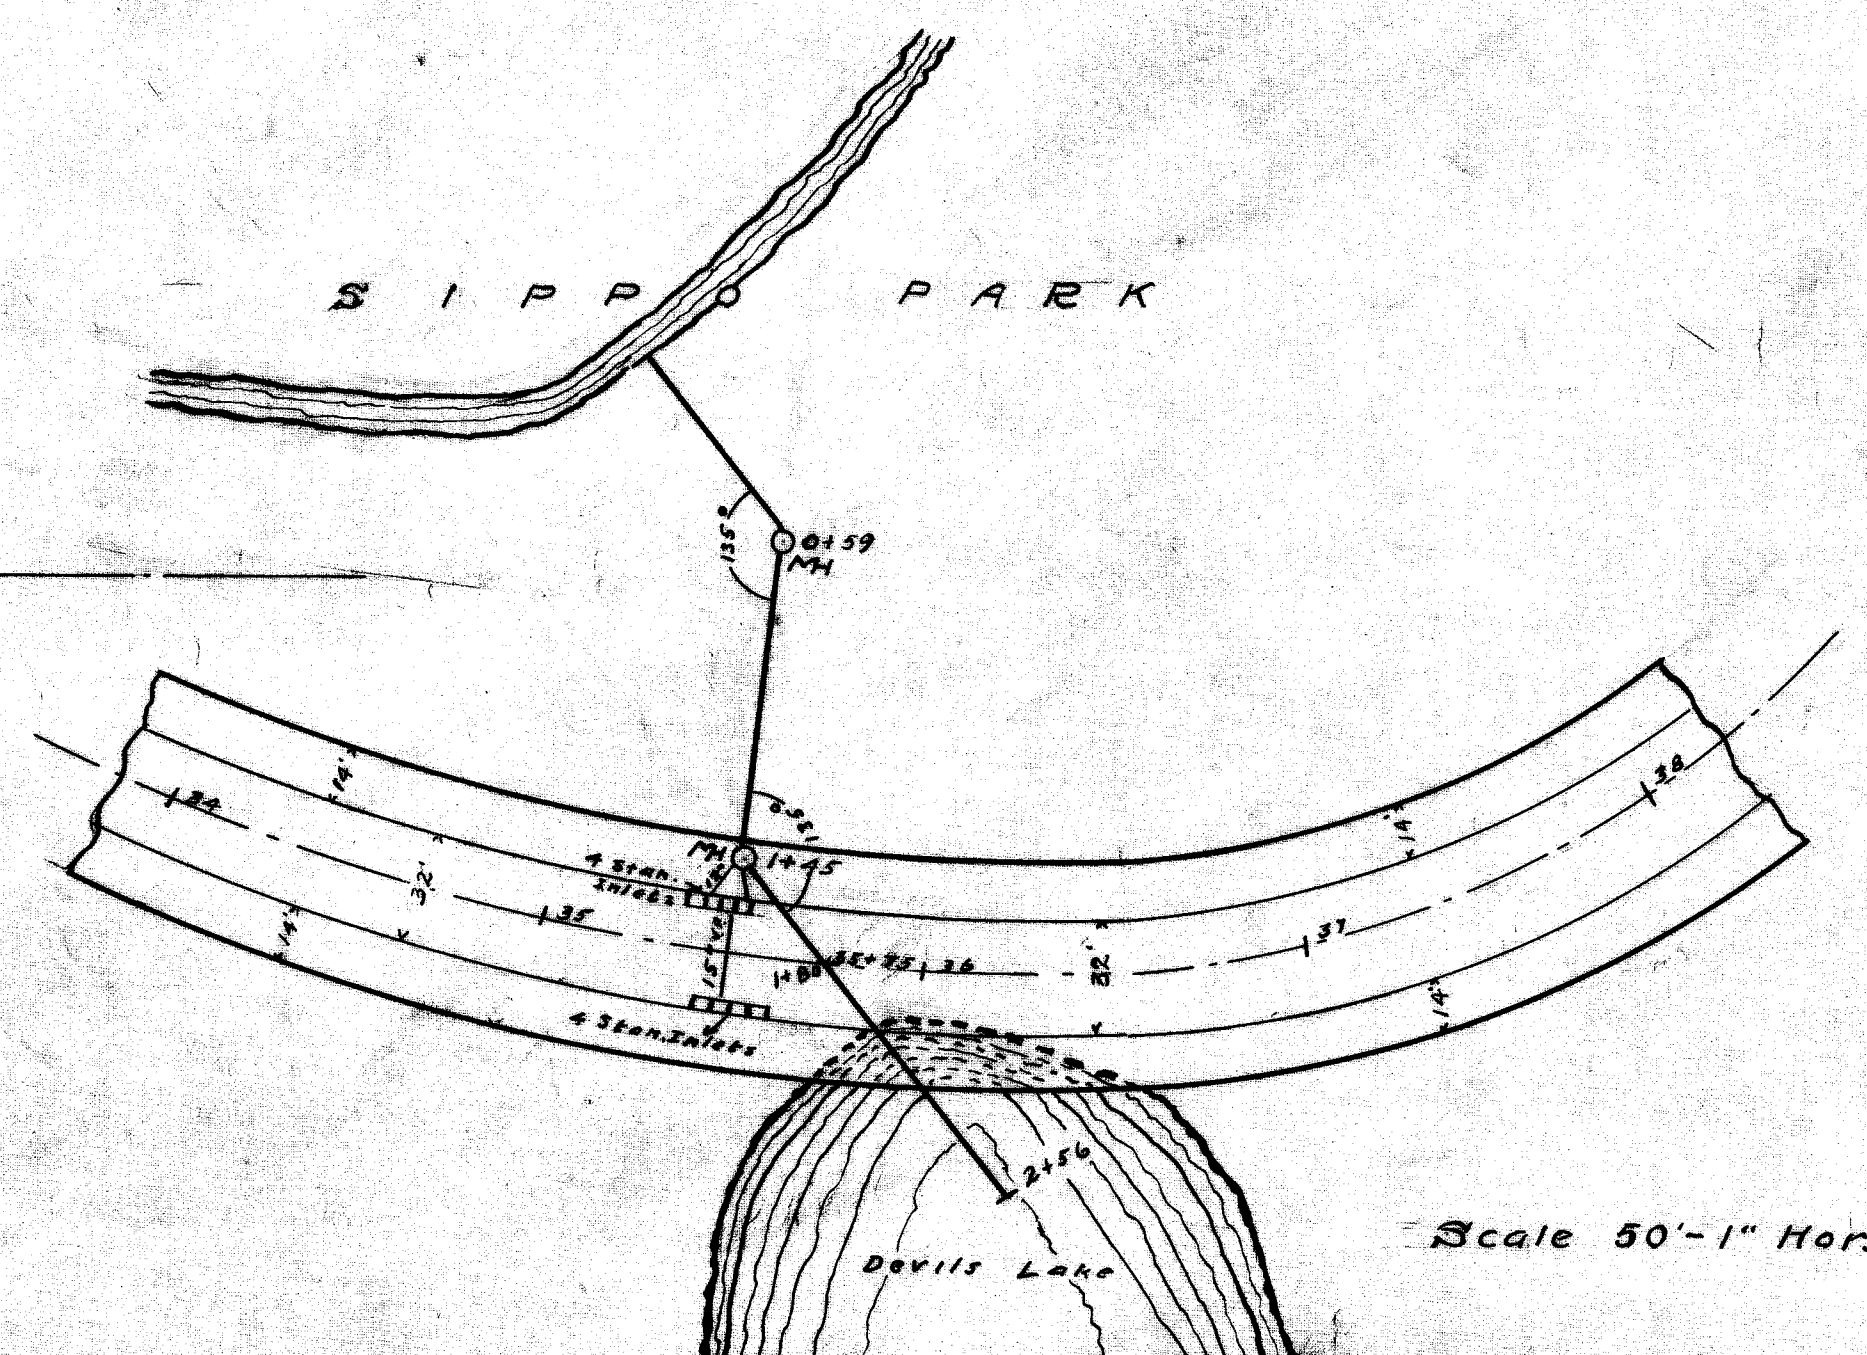

Scale 50'-1" Hor.

PROFILE	DATE	BY	CHECKED
DATE	BY	CHECKED	DATE
DATE	BY	CHECKED	DATE
DATE	BY	CHECKED	DATE

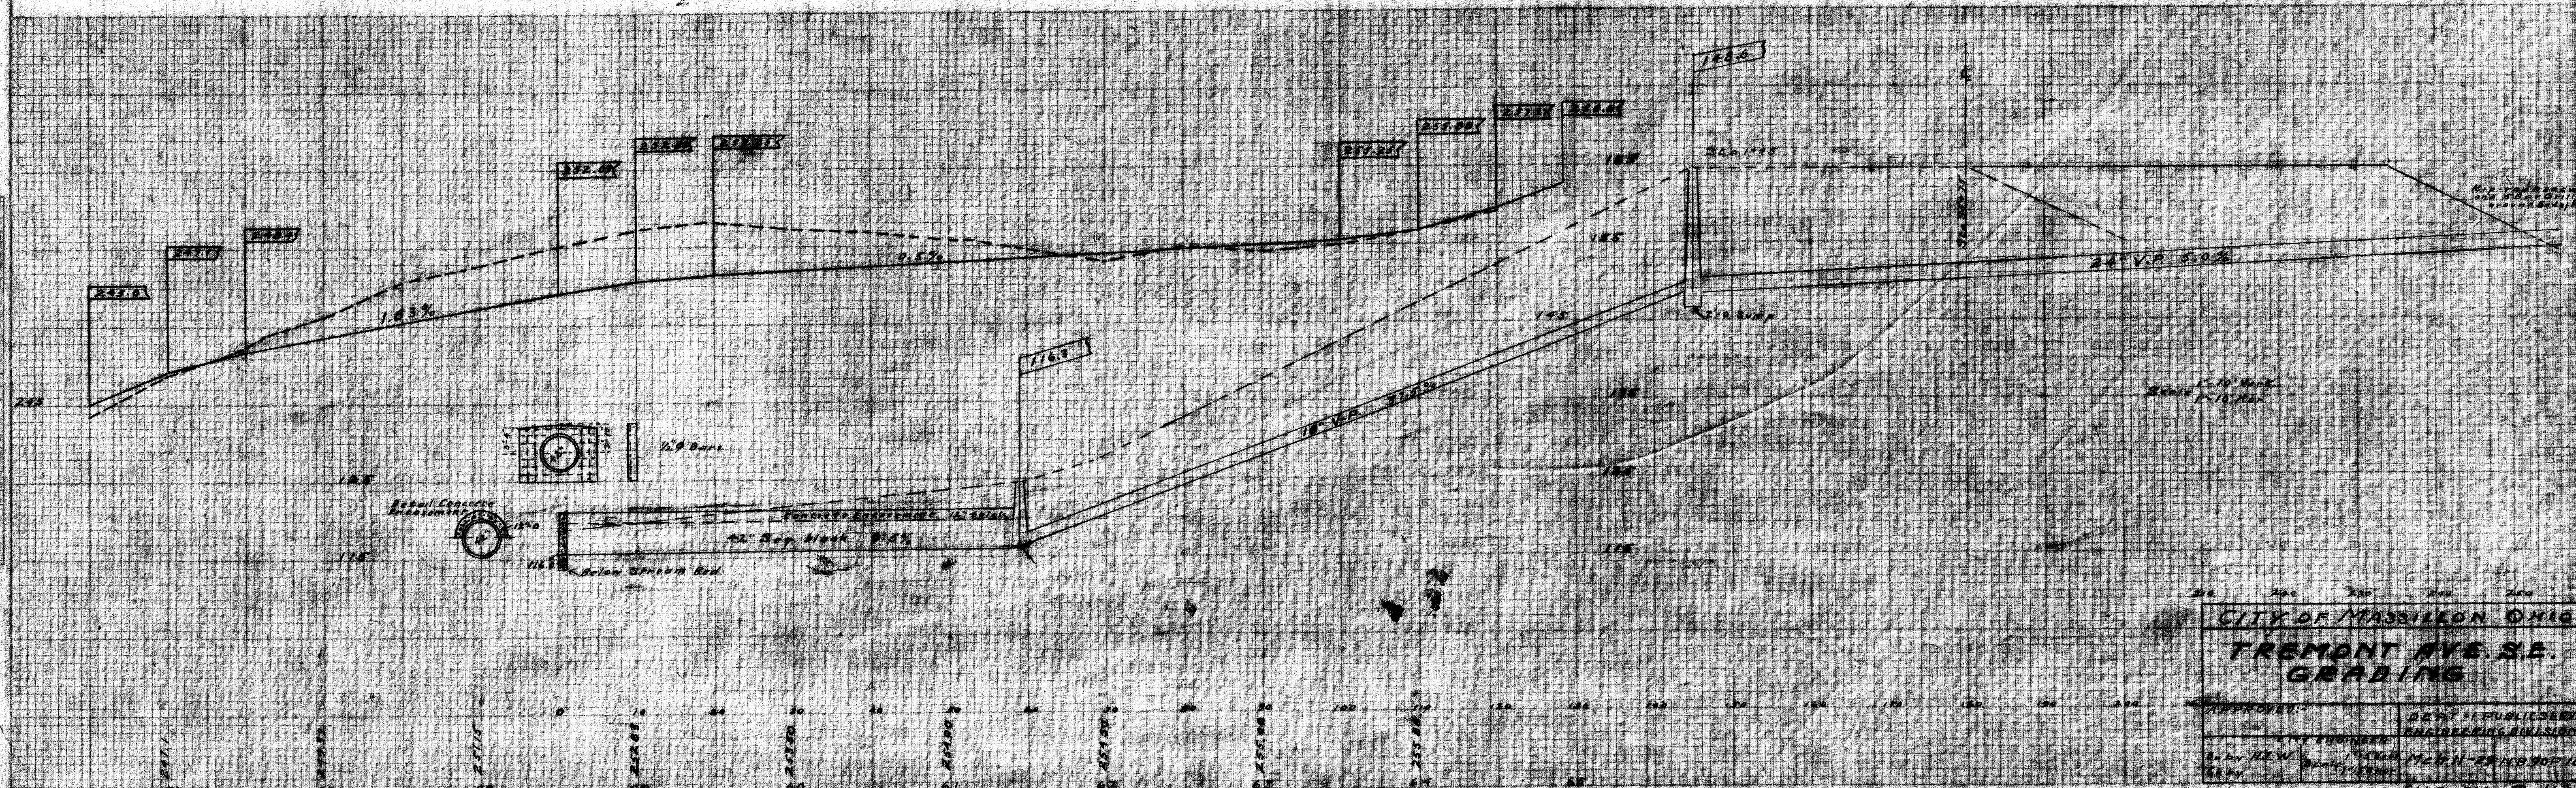

CITY OF MASSILLON OHIO	
TREMONT AVE. S.E.	
GRADING	
APPROVED	DATE
DATE	DATE
DATE	DATE
DATE	DATE