




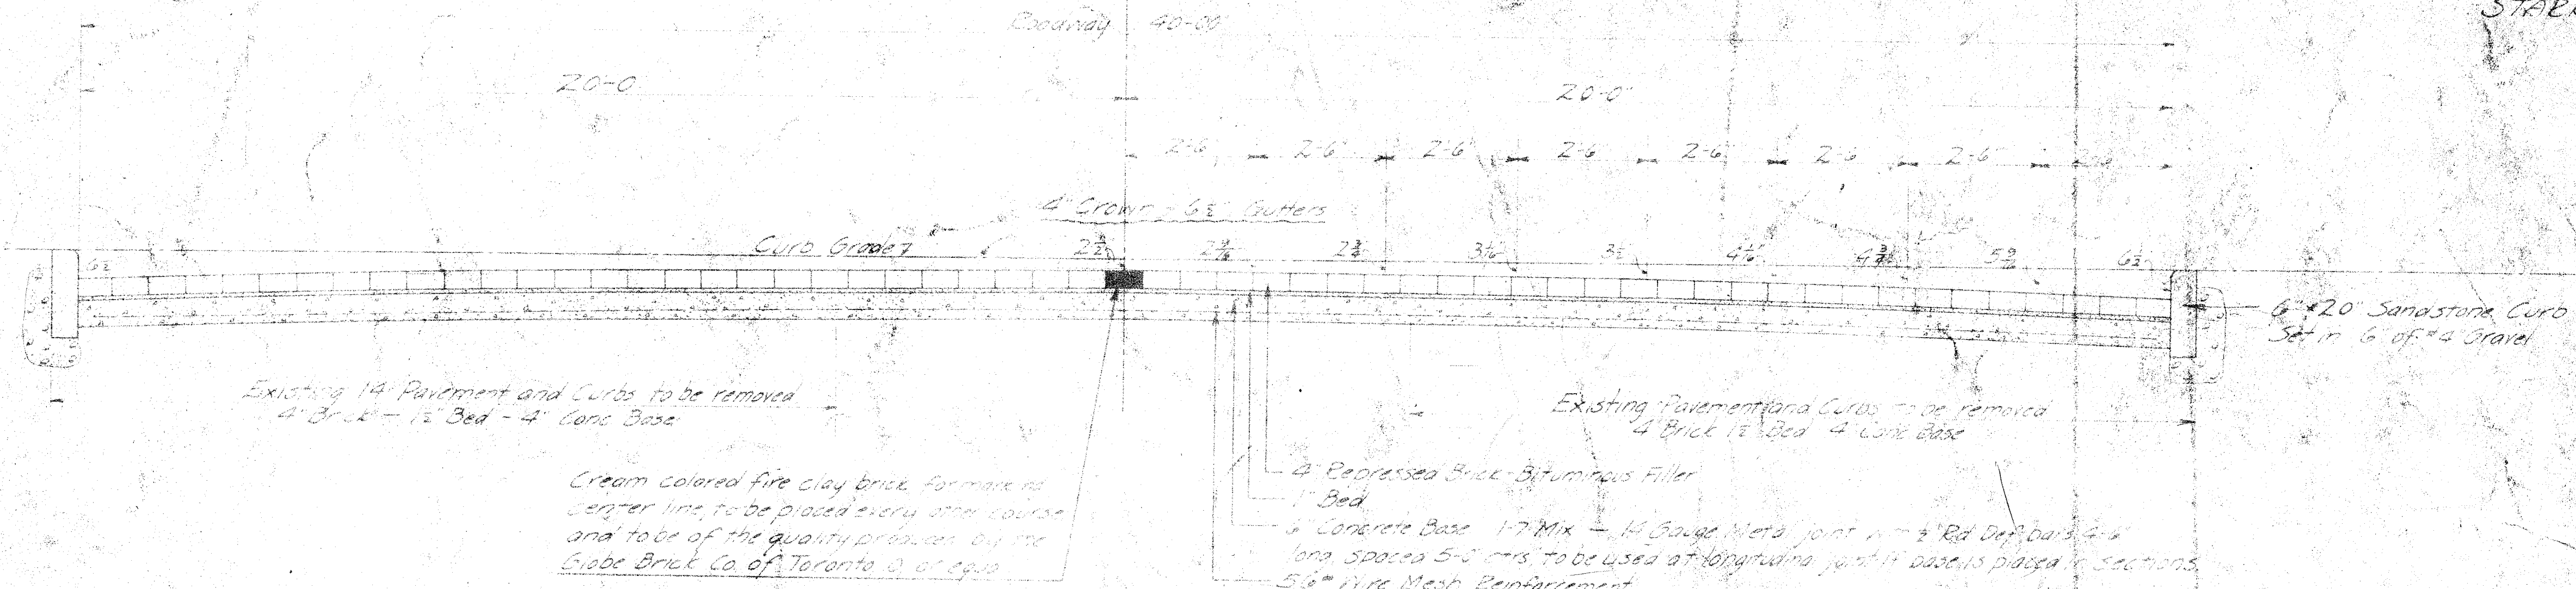

TYPICAL SECTION STA. 284+23 TO STA. 289+26.23

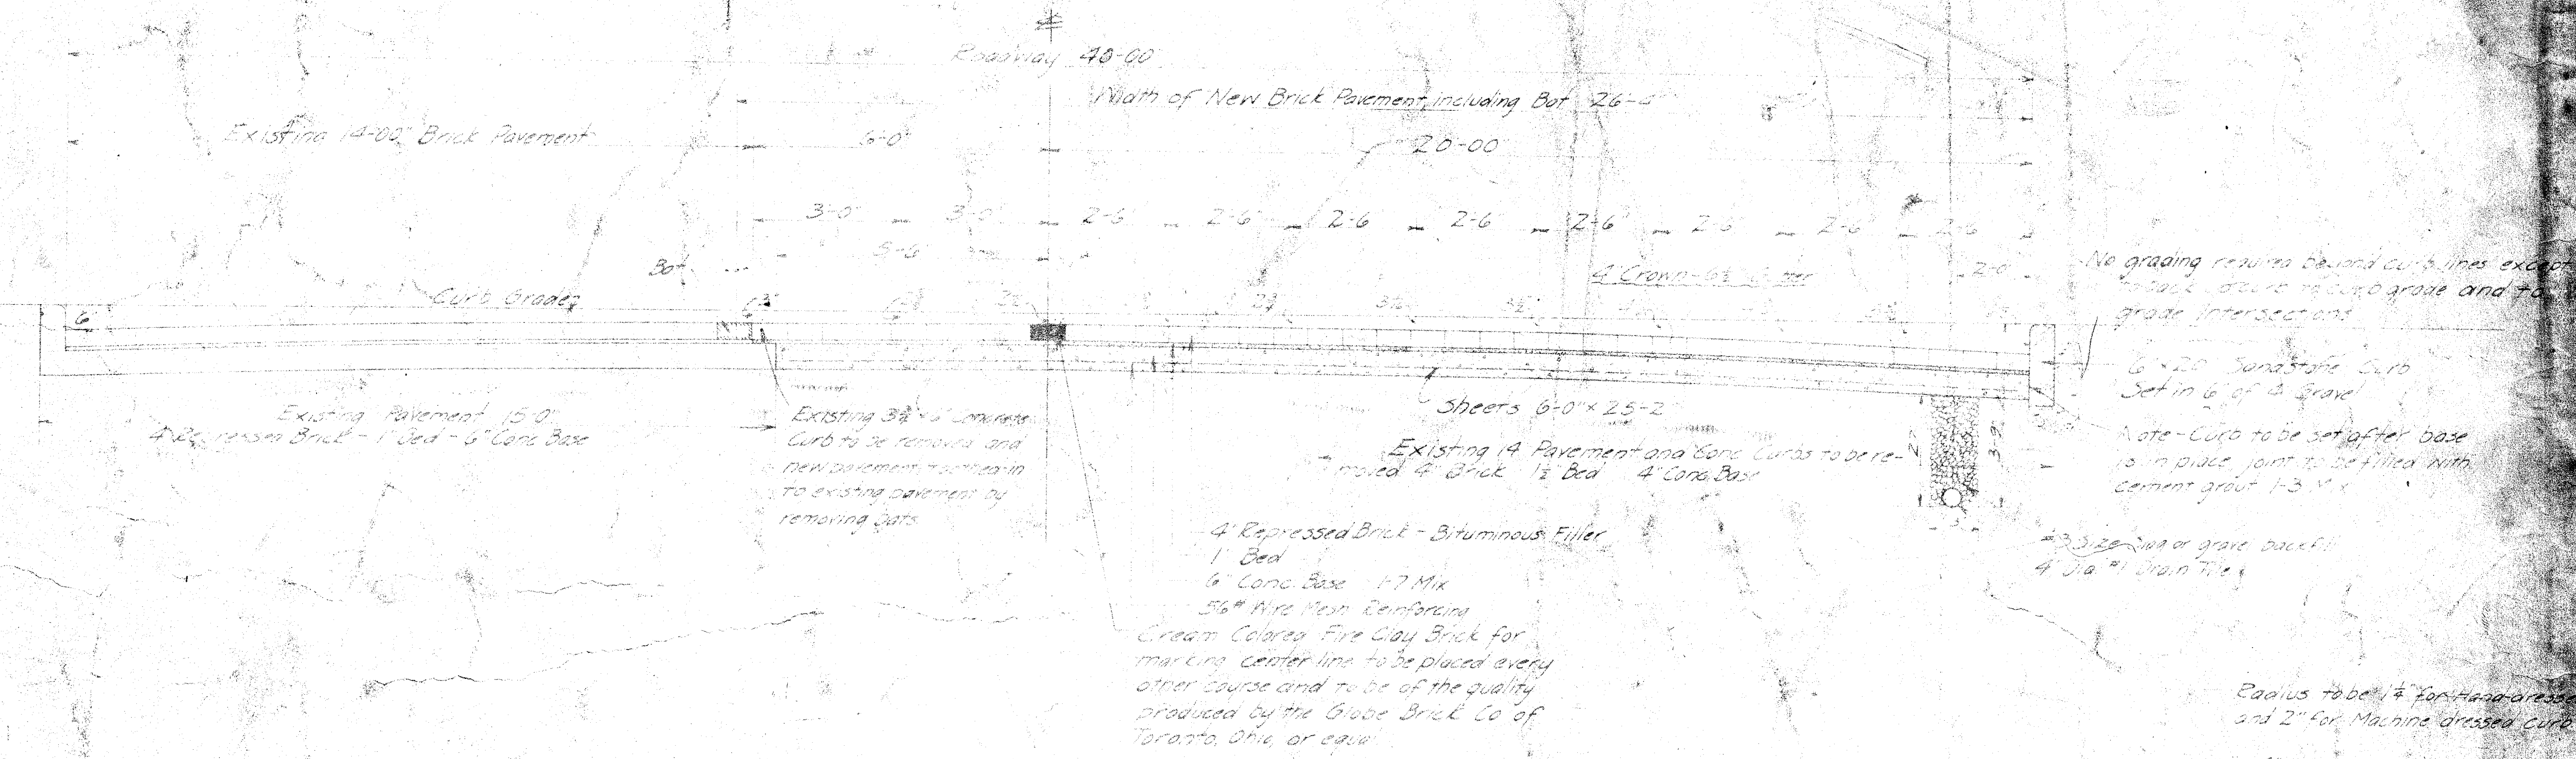


TYPICAL SECTION STA. 207+97.8 TO STA. 284+23

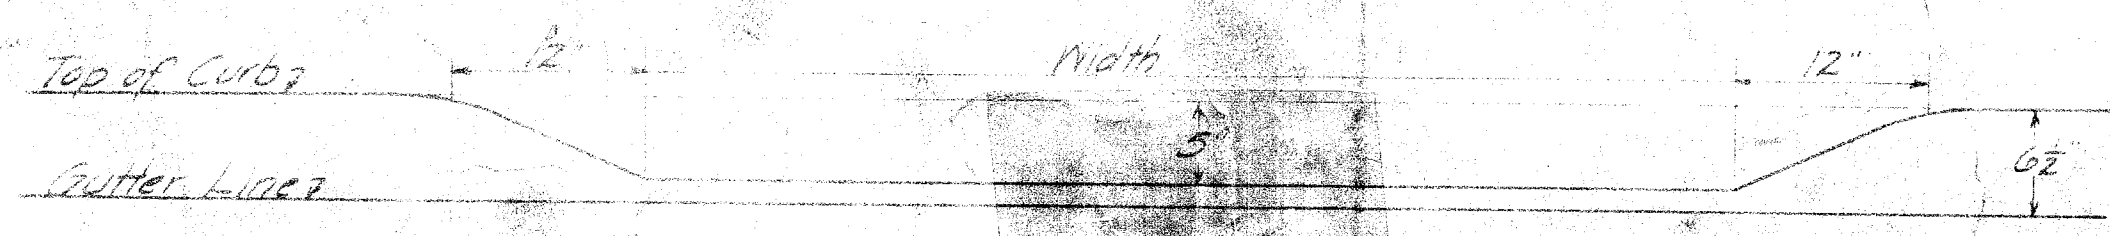

Curb shall be set 5" below grade at private drives and corners rounded. Cast to be included in the Contractors unit price bid per linear foot of curb in place.

DROP CURB AT PRIVATE DRIVES

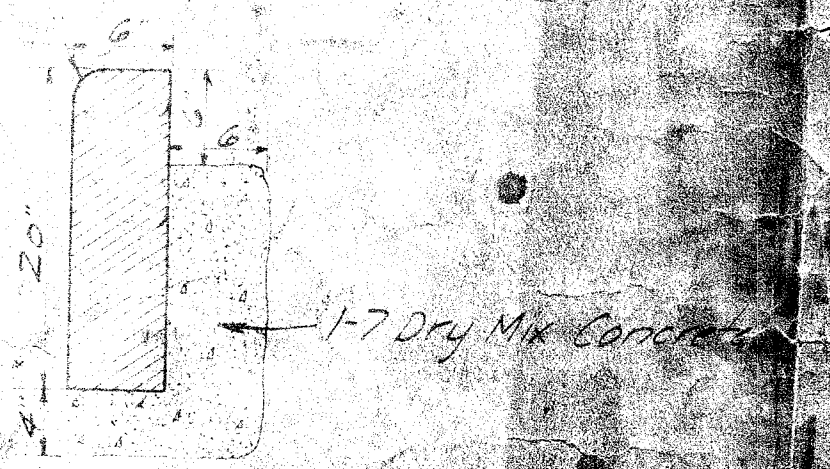



CROSS SECTION OF GRANITE CIRCLE CURB - SHOWING CONCRETE FOUNDATION AND BACKUP

Curb shall be dressed true and smooth for a depth of at least 1/2" on the face and for 3" on the back.

FED. AID DIST. NO.	STATE	FED. AID PROJECT	FISCAL YEAR
10	OHIO		

10. H 69 SEC. MASSILLON
STARKE COUNTY

STA. 291+00 End of Sec. Massillon
End of Project

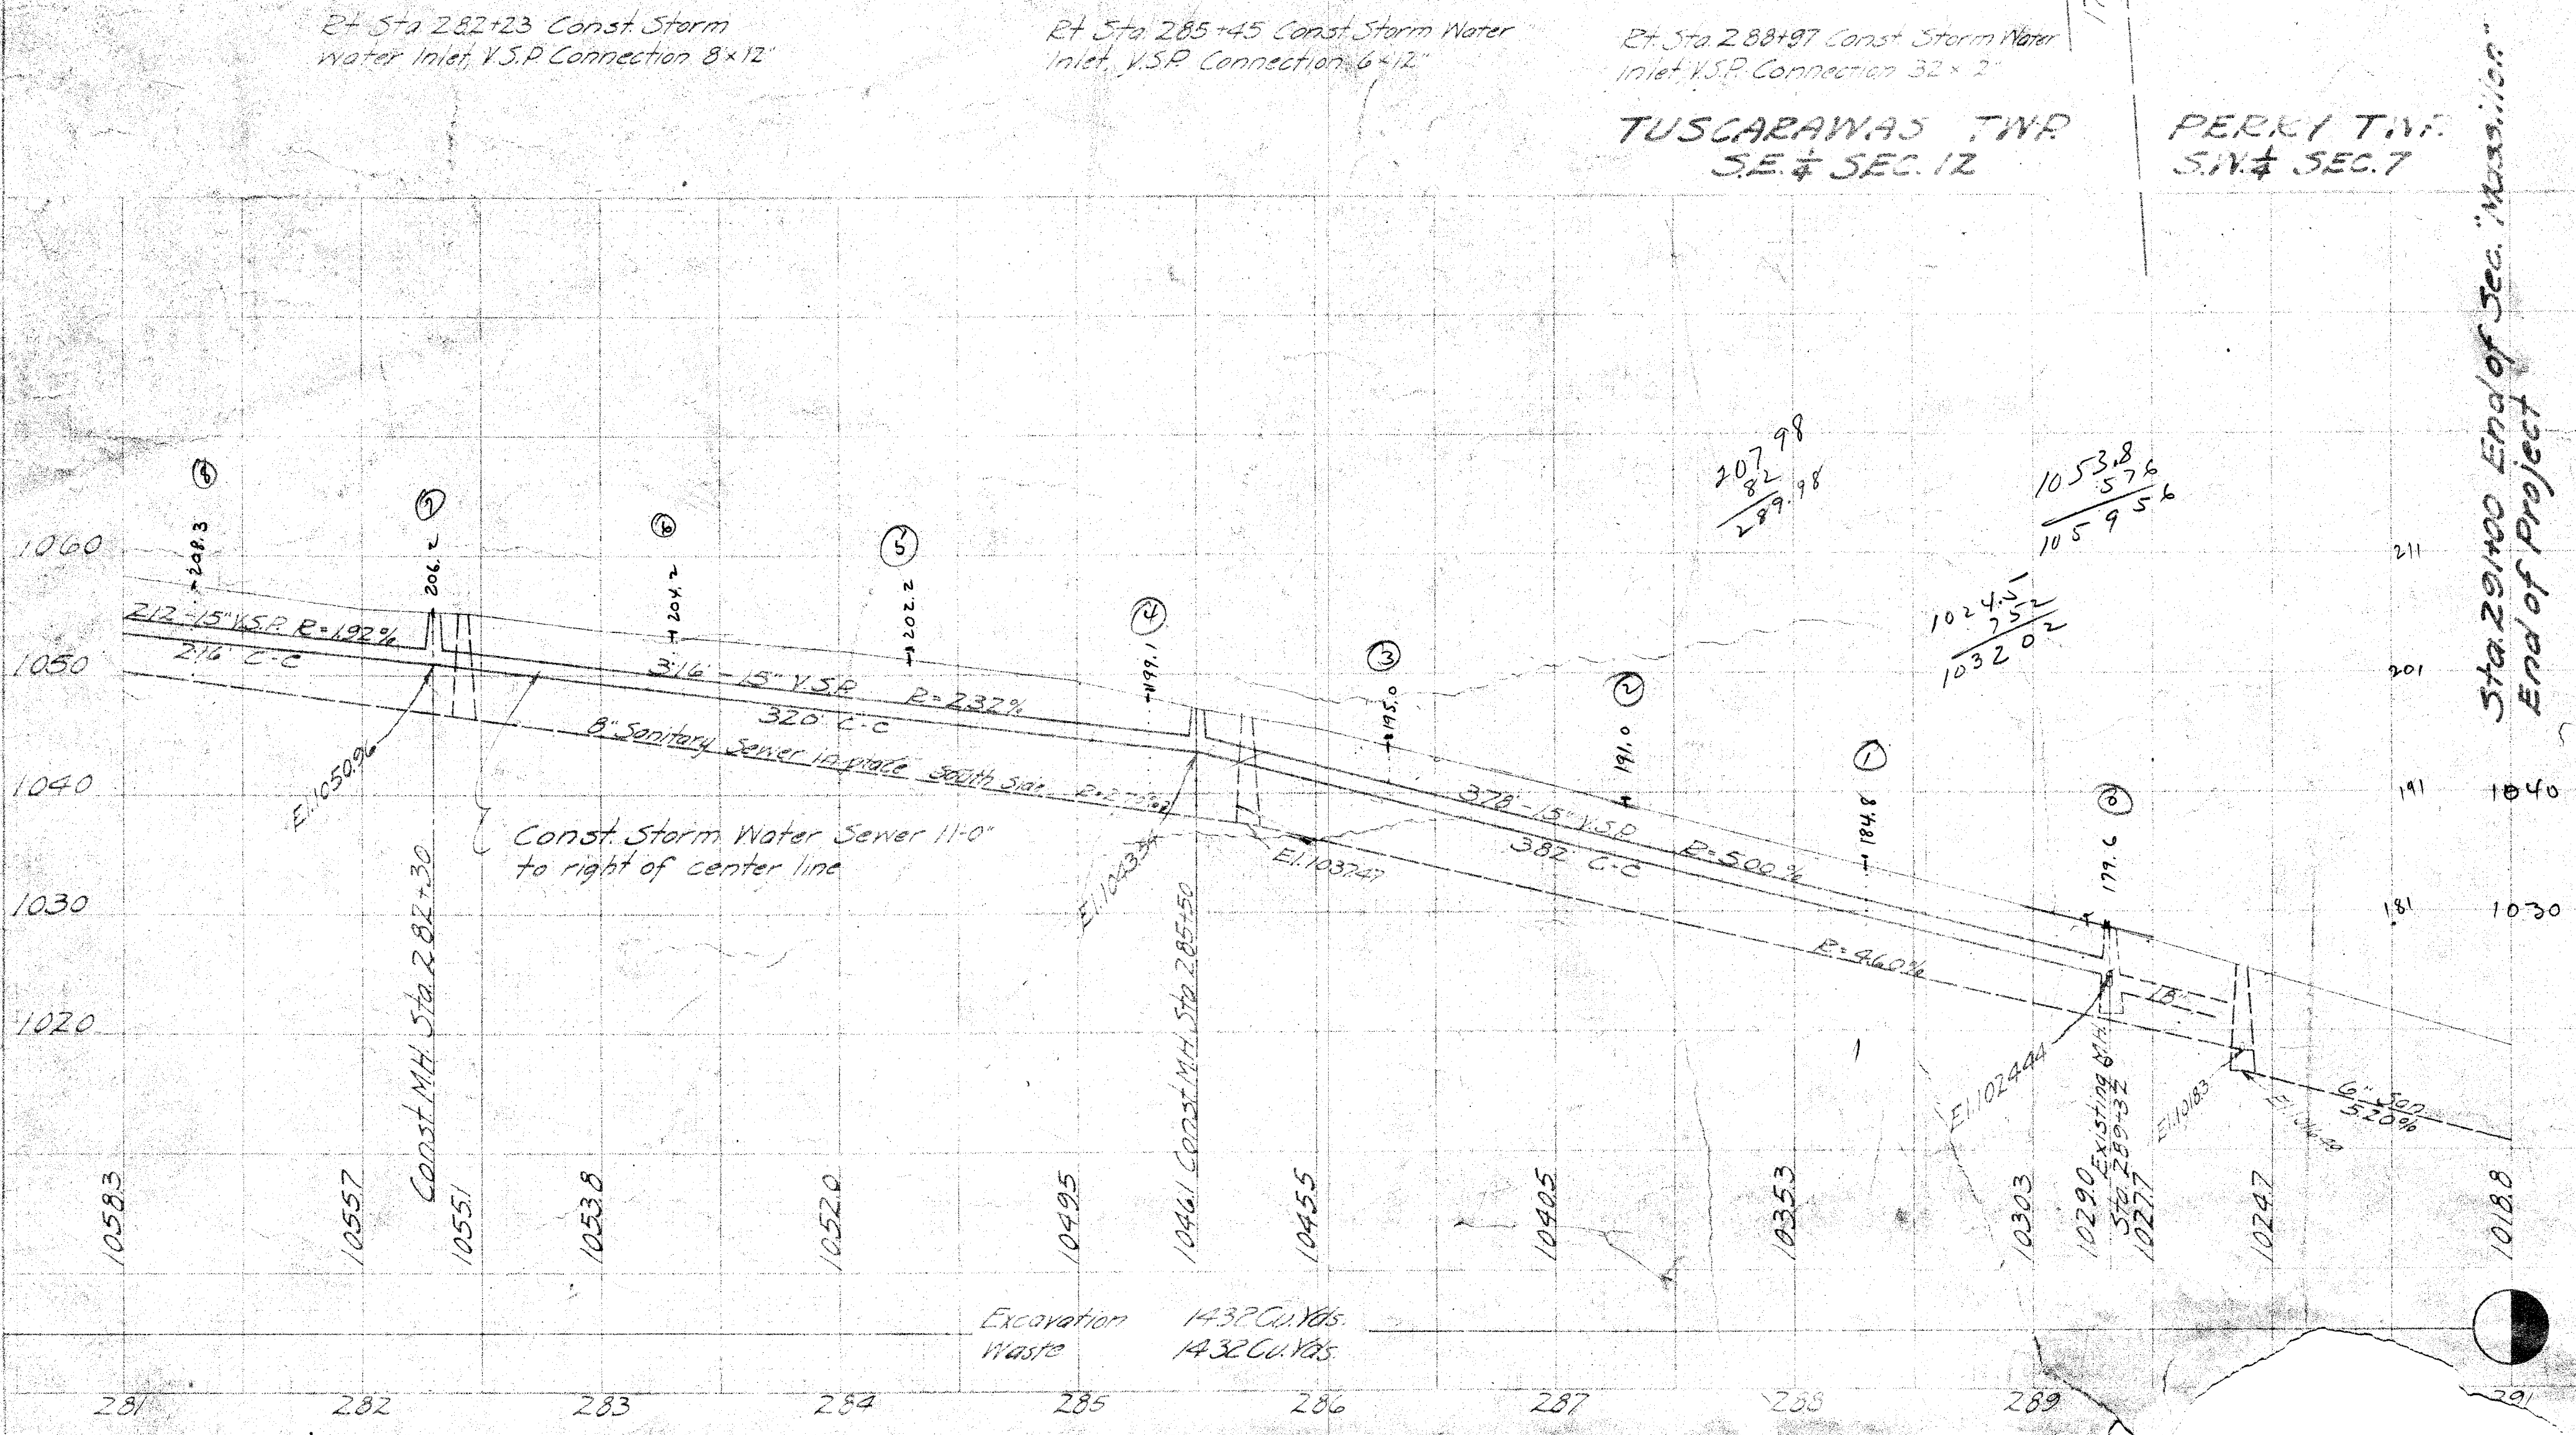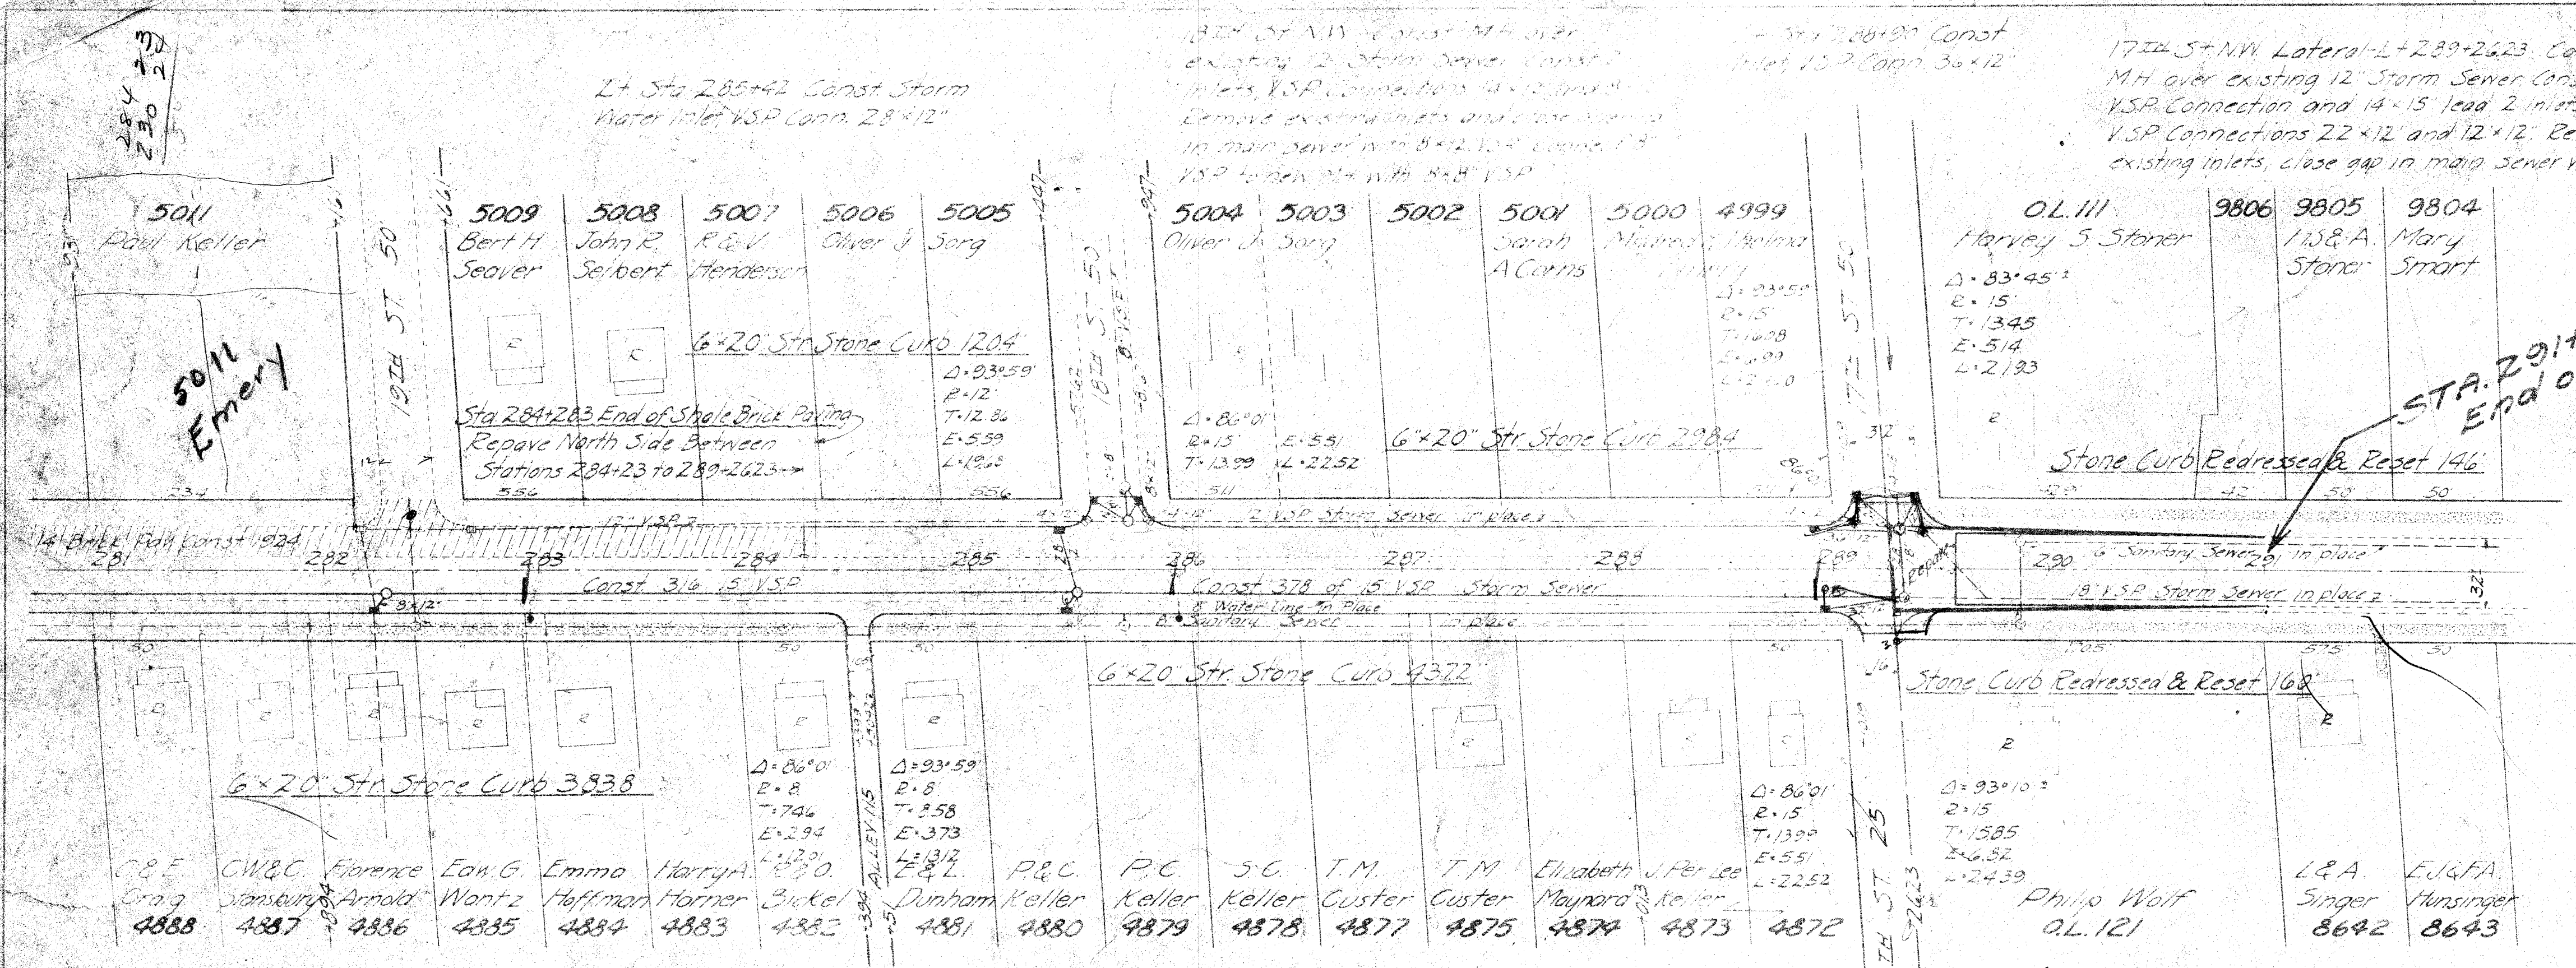

Extra Payment - 17th St Intersections
and Between Sta. 289+26.23 and Sta. 291+00
6" Conc. Base = 259.61 Sq. Yds.
4" Bruc. Pav. = 253.99 " "
3 3/4" x 12" Conc. Heaver = 506 Lin. Ft.
See Sheet #

TUSCARAWAS TWP.
SE 1/4 SEC. 12

PERRY TWP.
SW 1/4 SEC. 7

Sta. 291+00 End of Sec. Massillon
End of Project

PROFILE
NOTE BOOK
NO. 10



FED AID DIST NO	STATE	FED AID PROJECT	FISCAL YEAR
10	OHIO		

S.W. # SEC. 12

104.69 "SEC. MASSILLON" STARK COUNTY


DATE
BY
SURVEYED
PLOTTER
CHECKED
NOTE BOOK
BY OF WAY CHECKED
NO

PROFILE
DATE
BY
SURVEYED
PLOTTER
CHECKED
NOTE BOOK
BY OF WAY CHECKED
NO

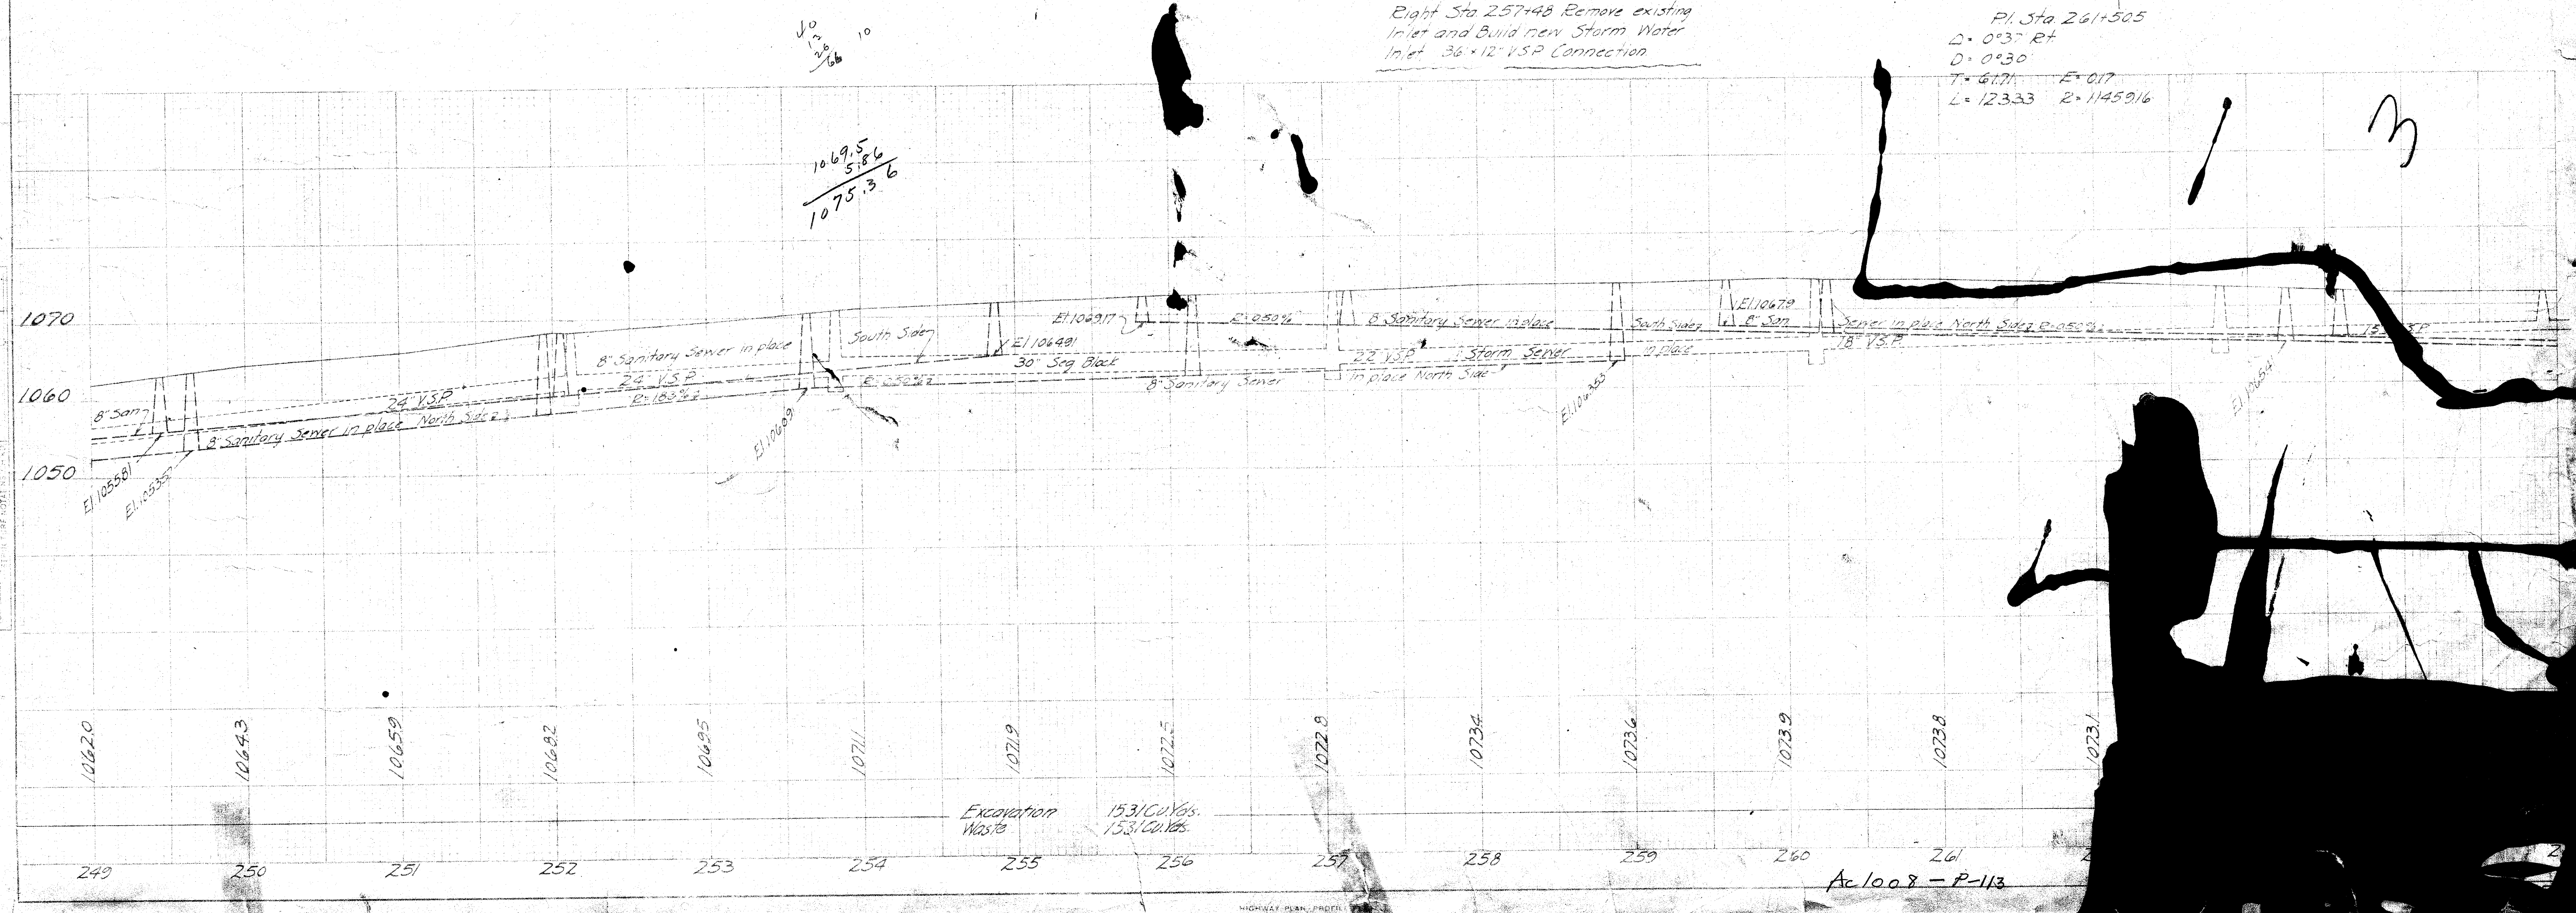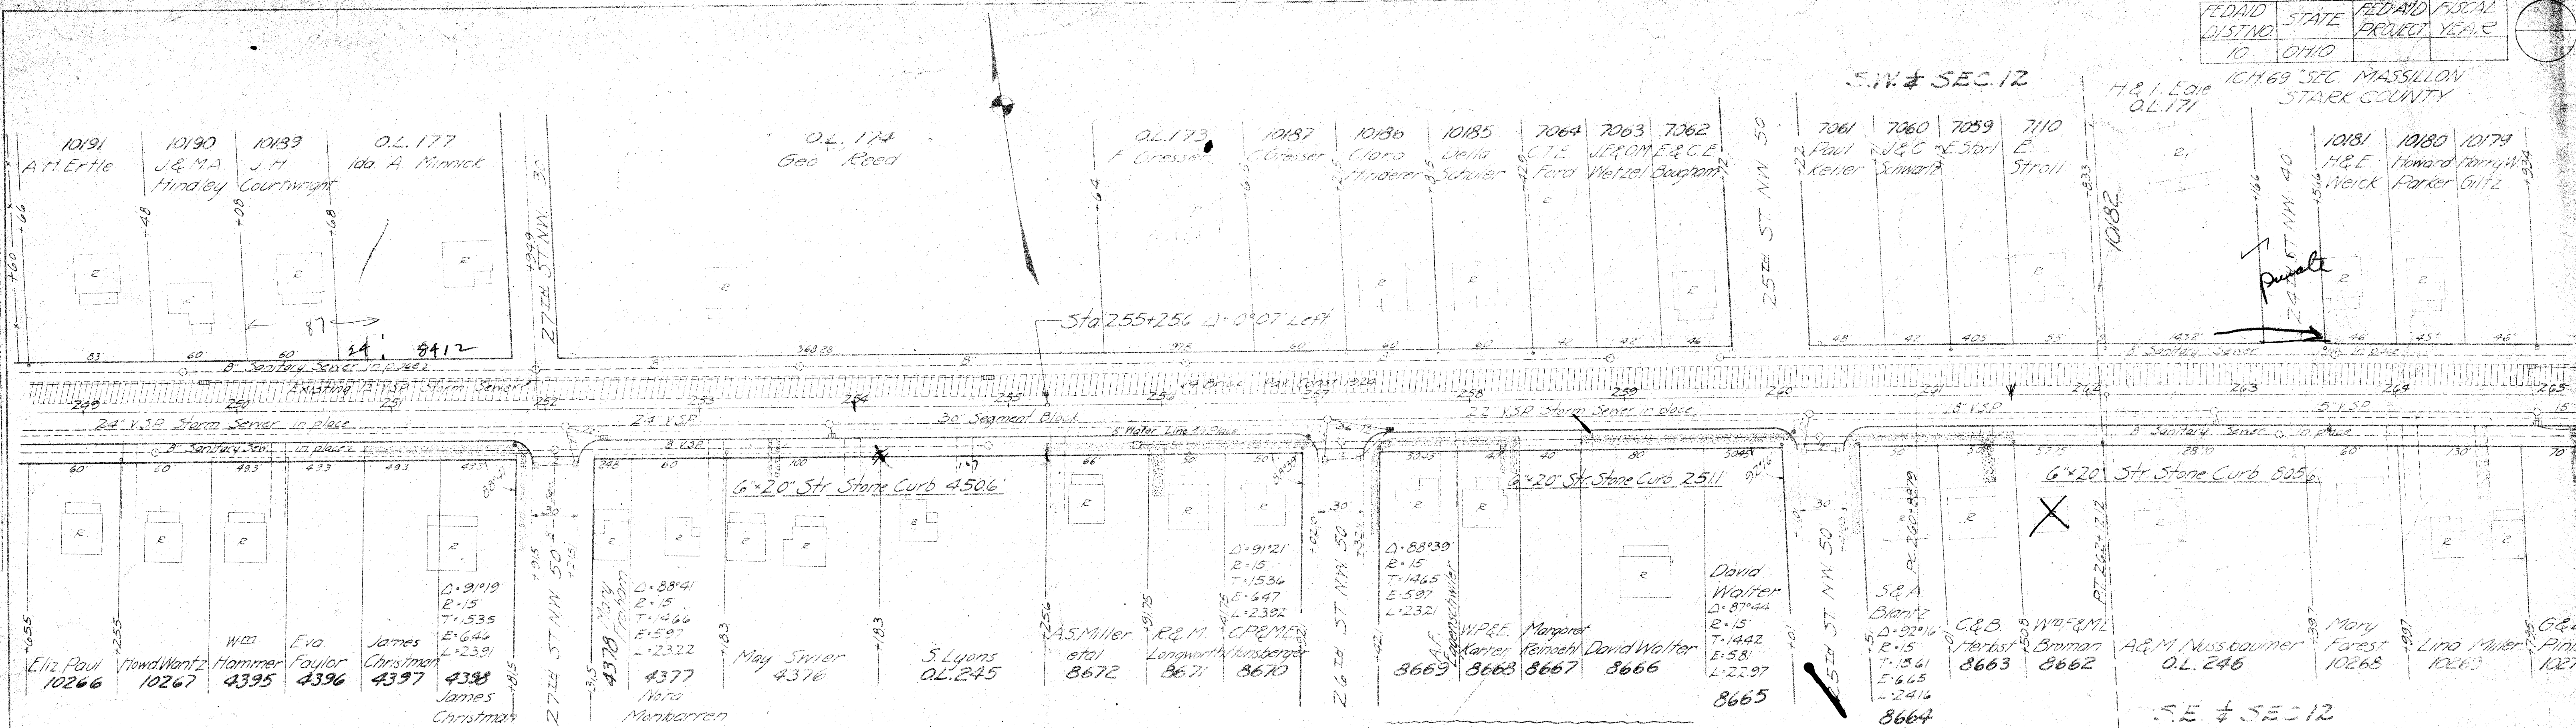


FED AID DIST NO	STATE	FED AID FISCAL YEAR
10	OHIO	1969

16H 69 SEC MASSILLON ST
STARK COUNTY

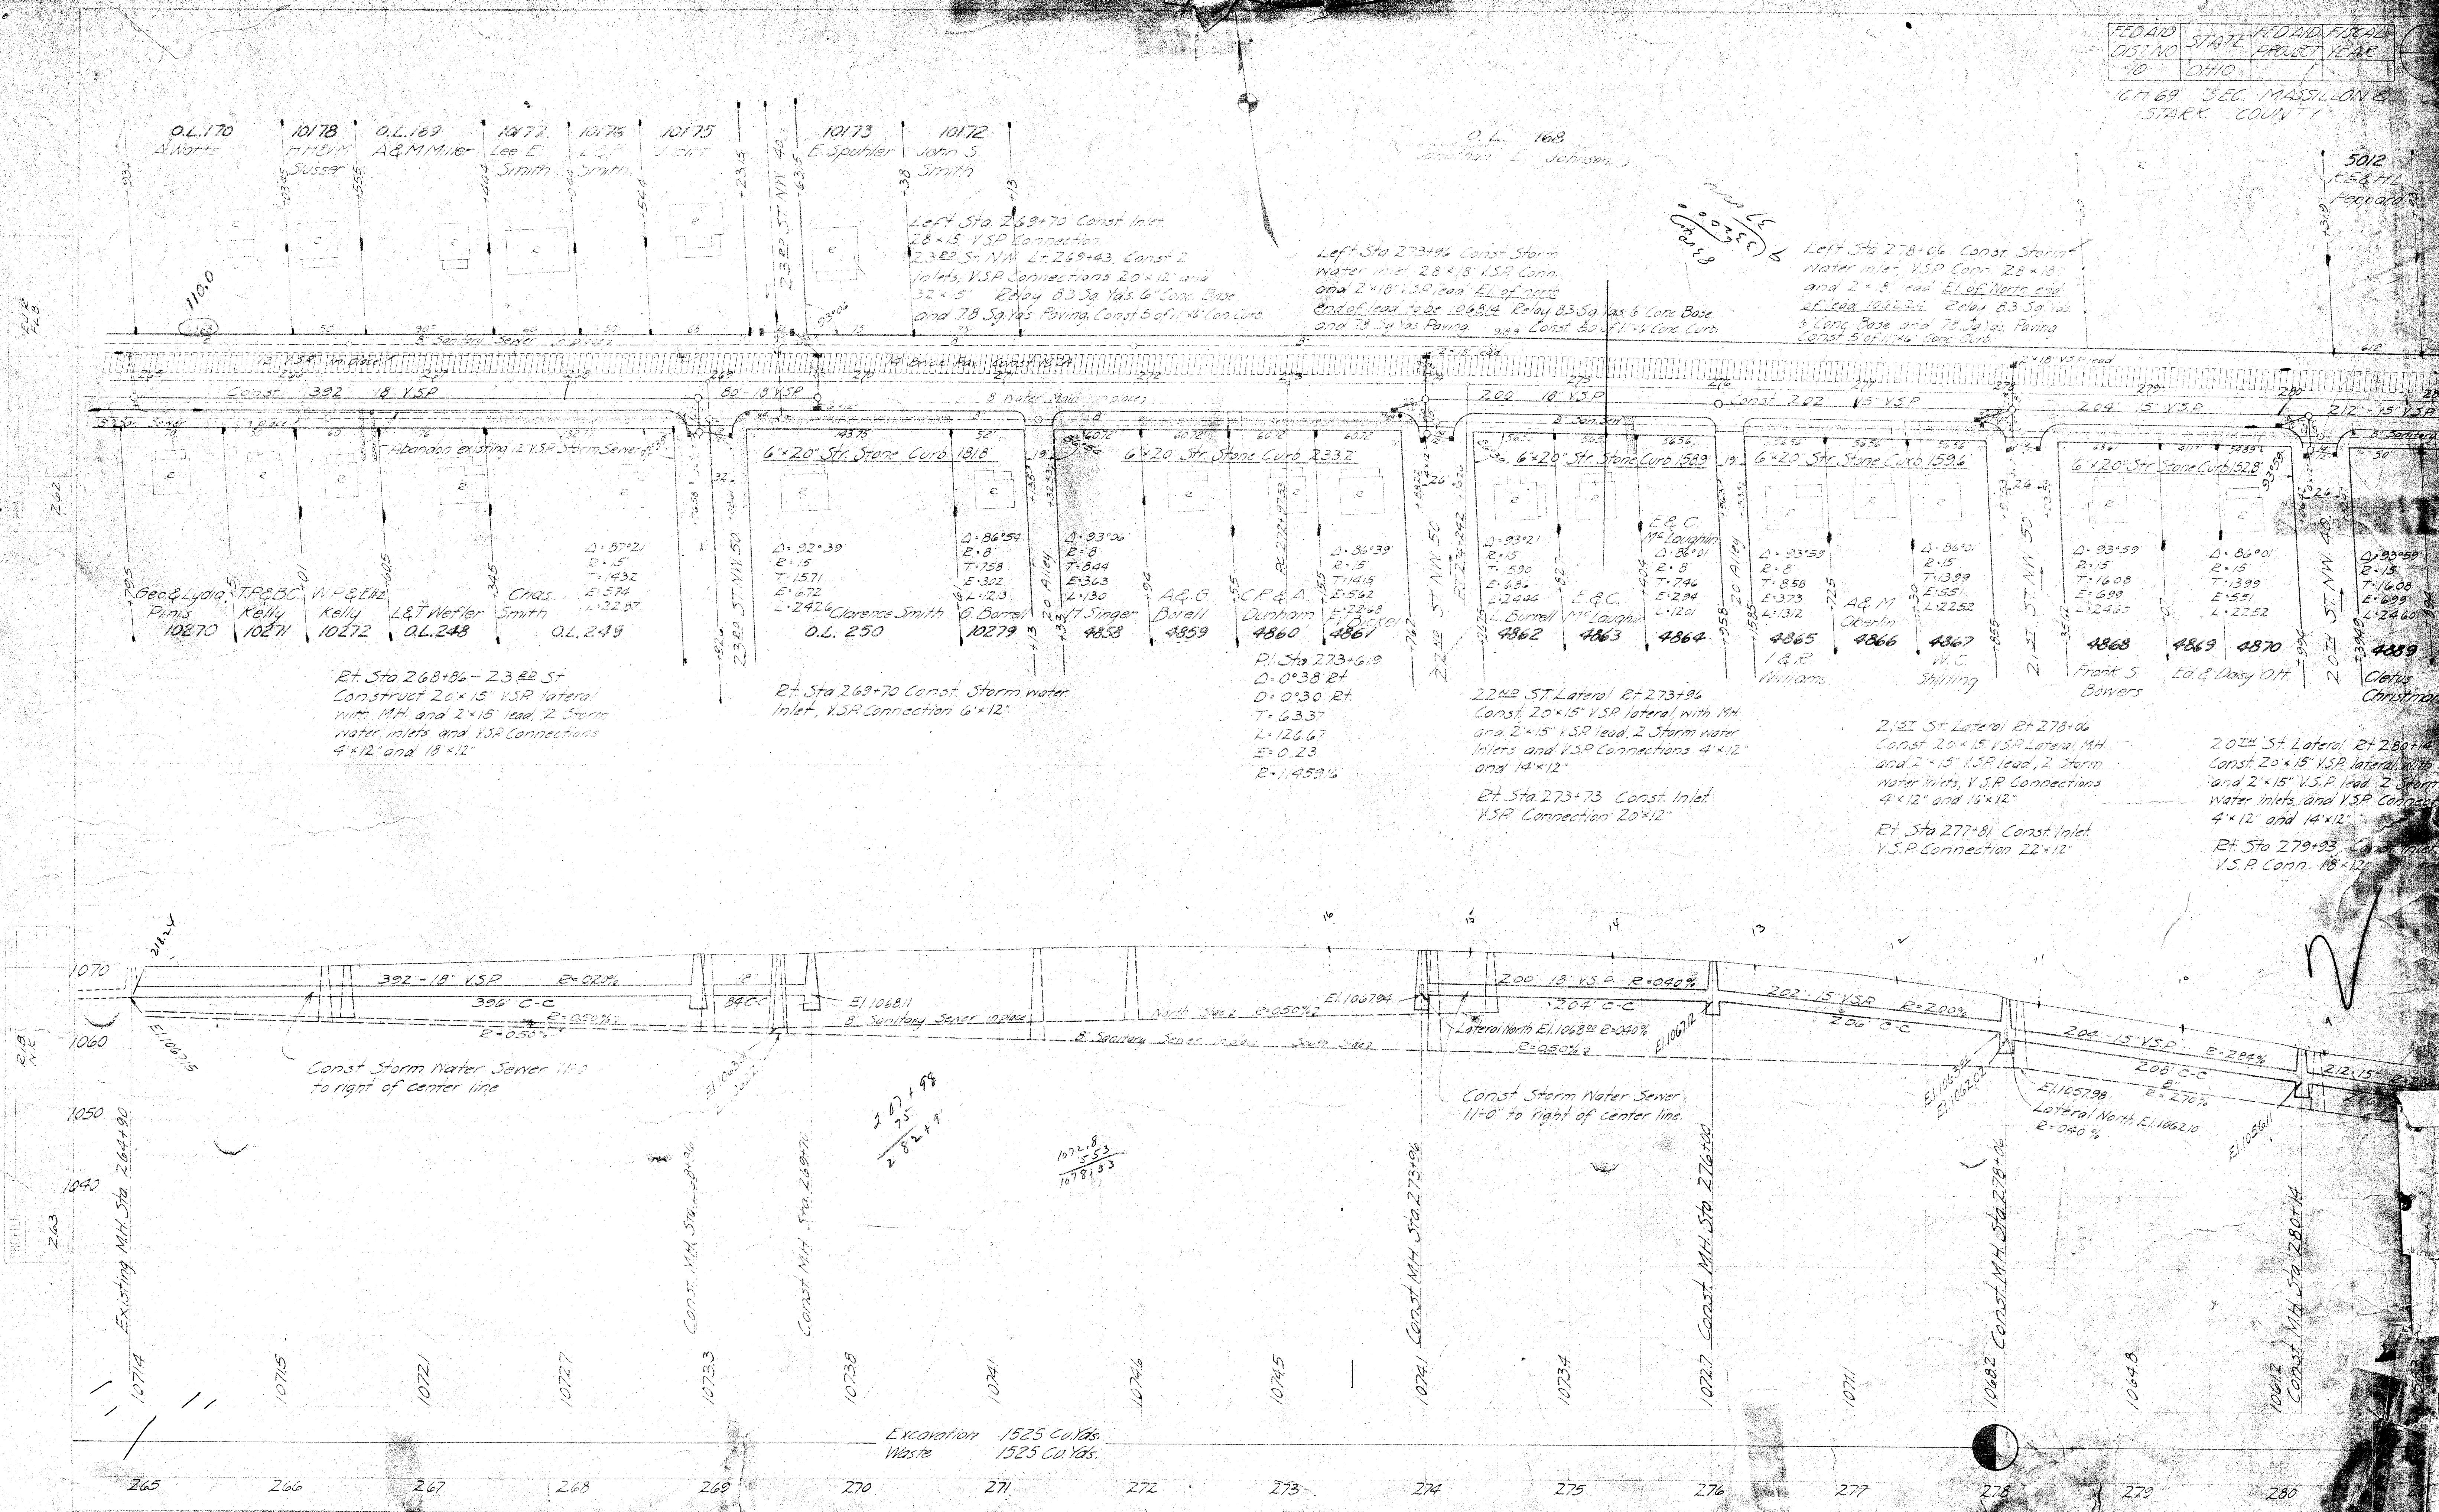

PLAN
NOTE: FOR ALIGNMENT CHANGES
SEE SHEET 262

PROFILE
NOTE: FOR ELEVATION CHANGES
SEE SHEET 262

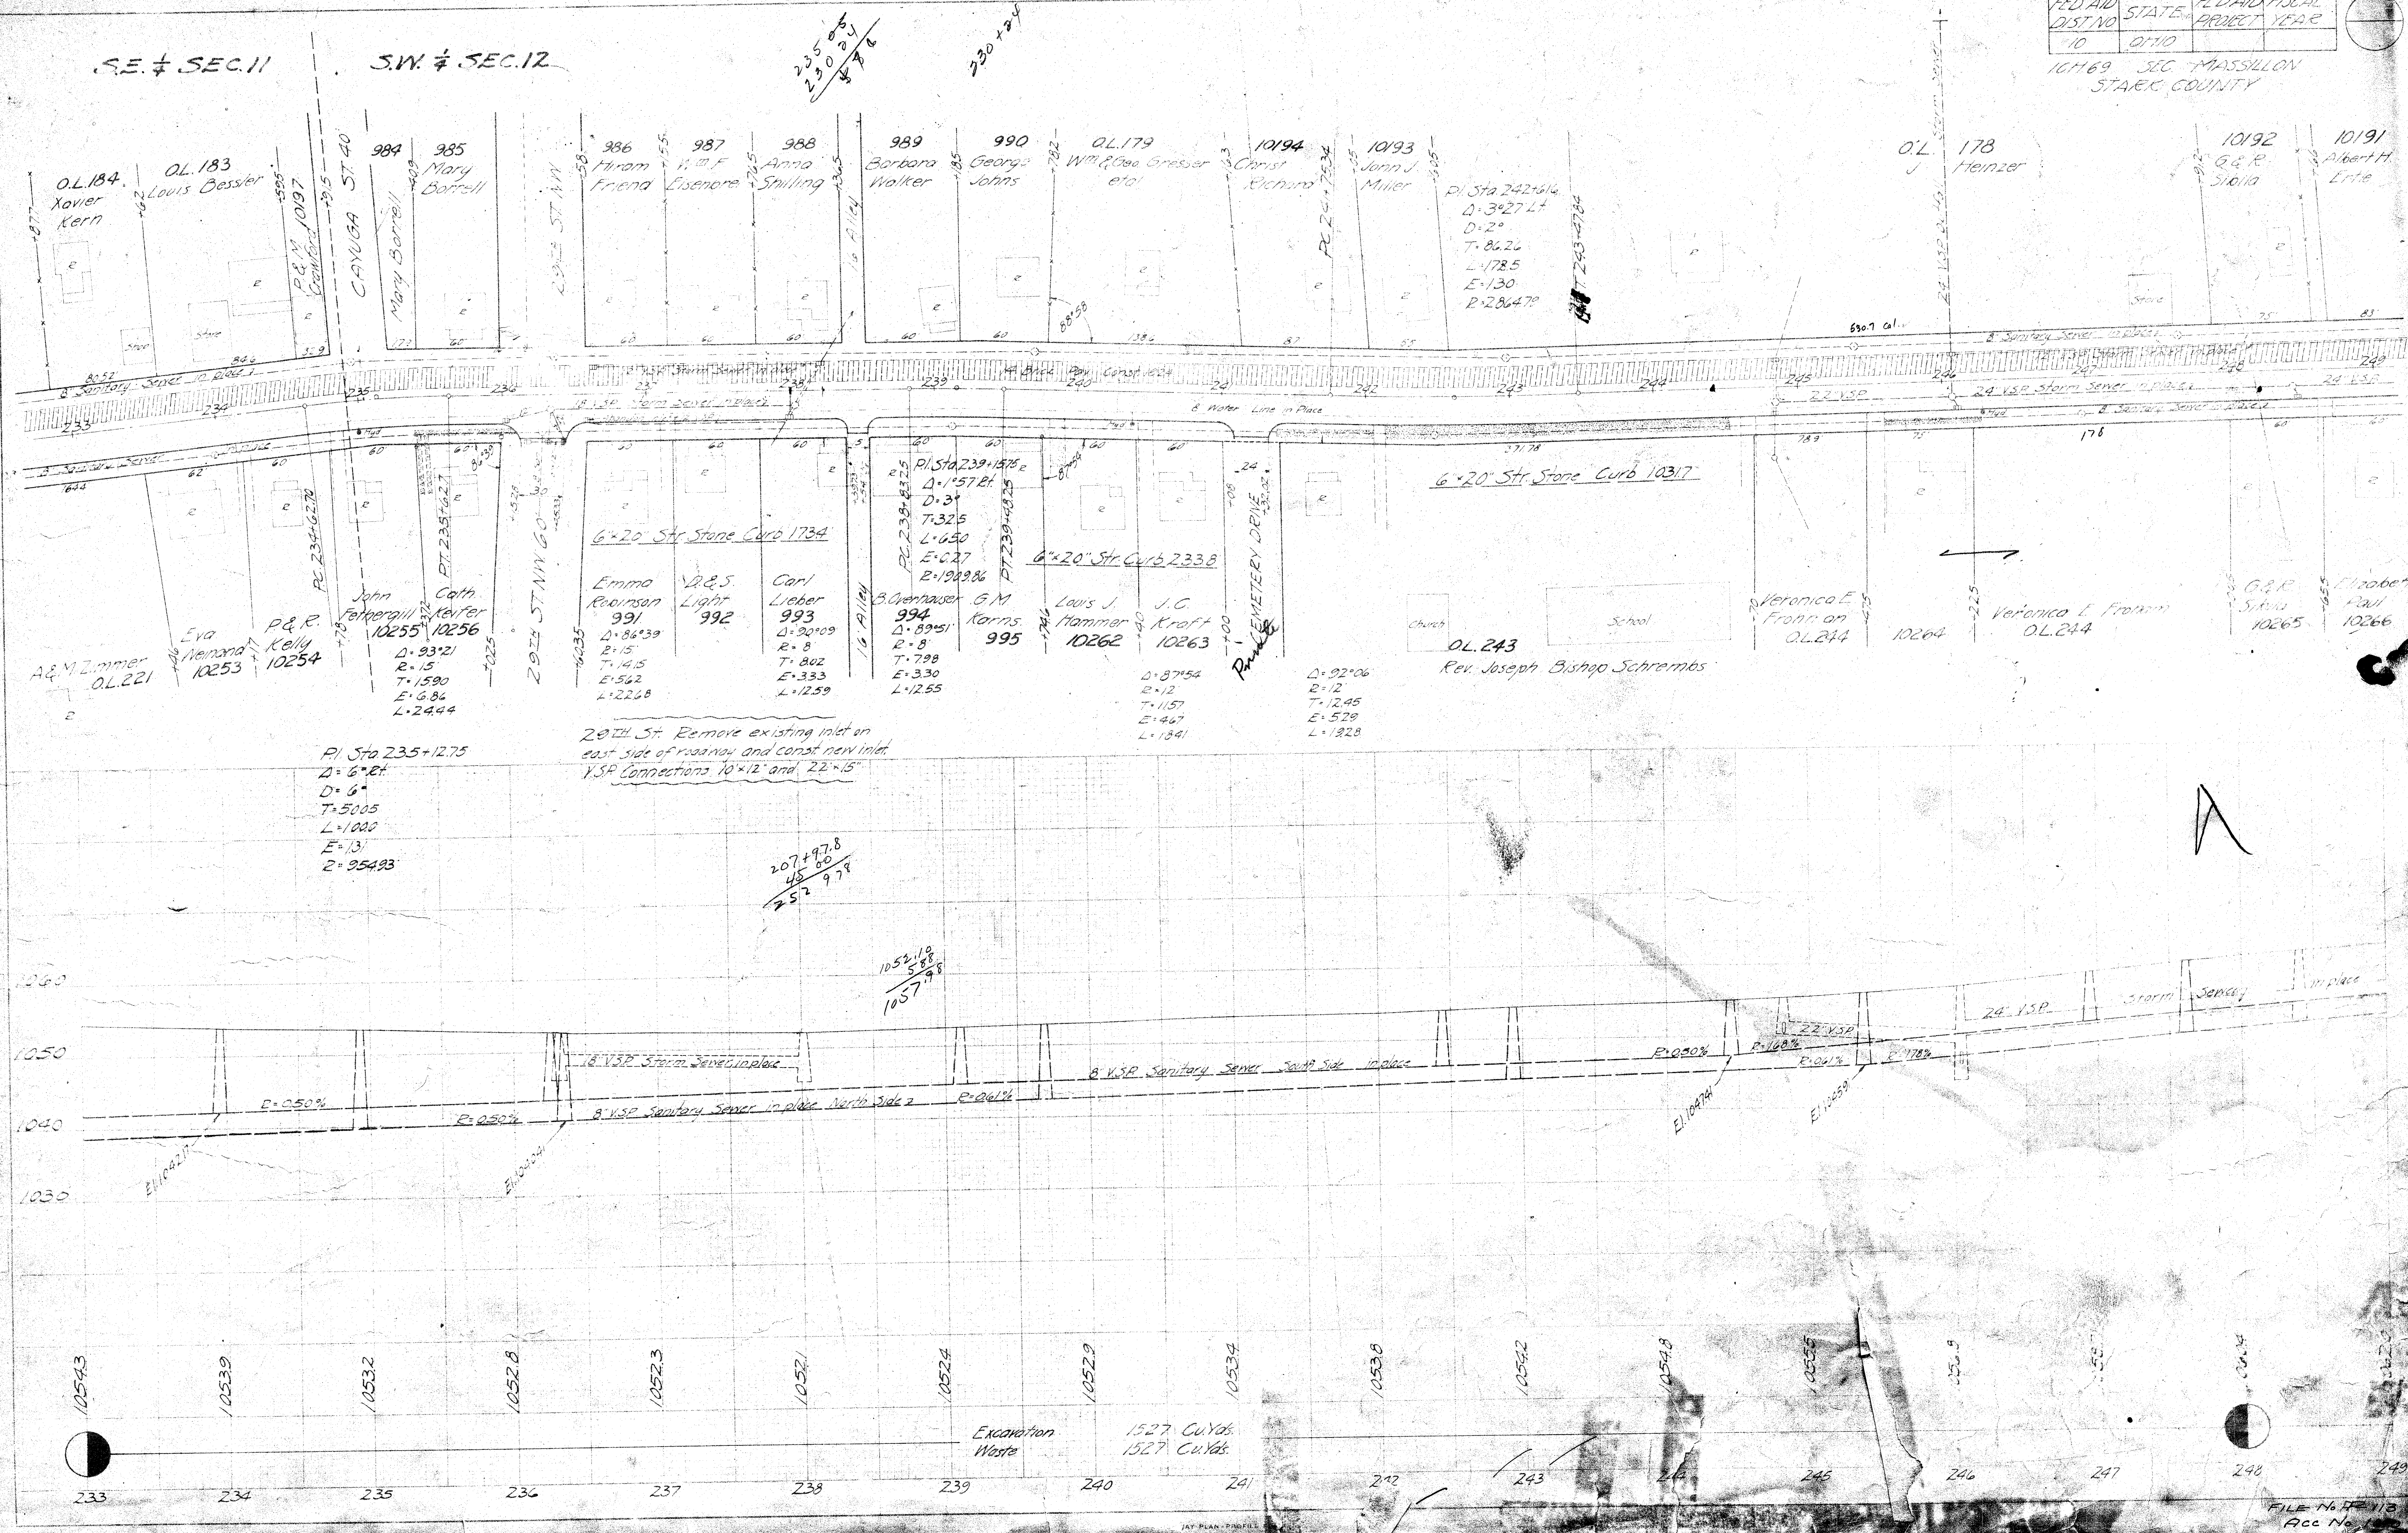

PL 18
/ diam

07

th
cor

2.
75

FED. AID DIST. NO.	STATE	FED. AID PROJECT	FISCAL YEAR
10	OHIO		

101169 SEC. MASSILLON & STARK COUNTY

OL. 198	10211	10210	10209
OL. 198	Geo. M. H. Reicher	Geo. M. H. Reicher	Geo. M. H. Reicher
		Garage	
			Garage

SE. 1/4 SEC. 11 TUSCARAWAS TWP.

SW. 1/4 SEC. 11

End of Sec. D-2-
Beginning Sec. Massillon

STA. 207+97.8
City of Massillon Corp. Line




















PLAN
SHEET
NOTES
202

PROFILE






6

FILE No. P4113
ACC No. 1000

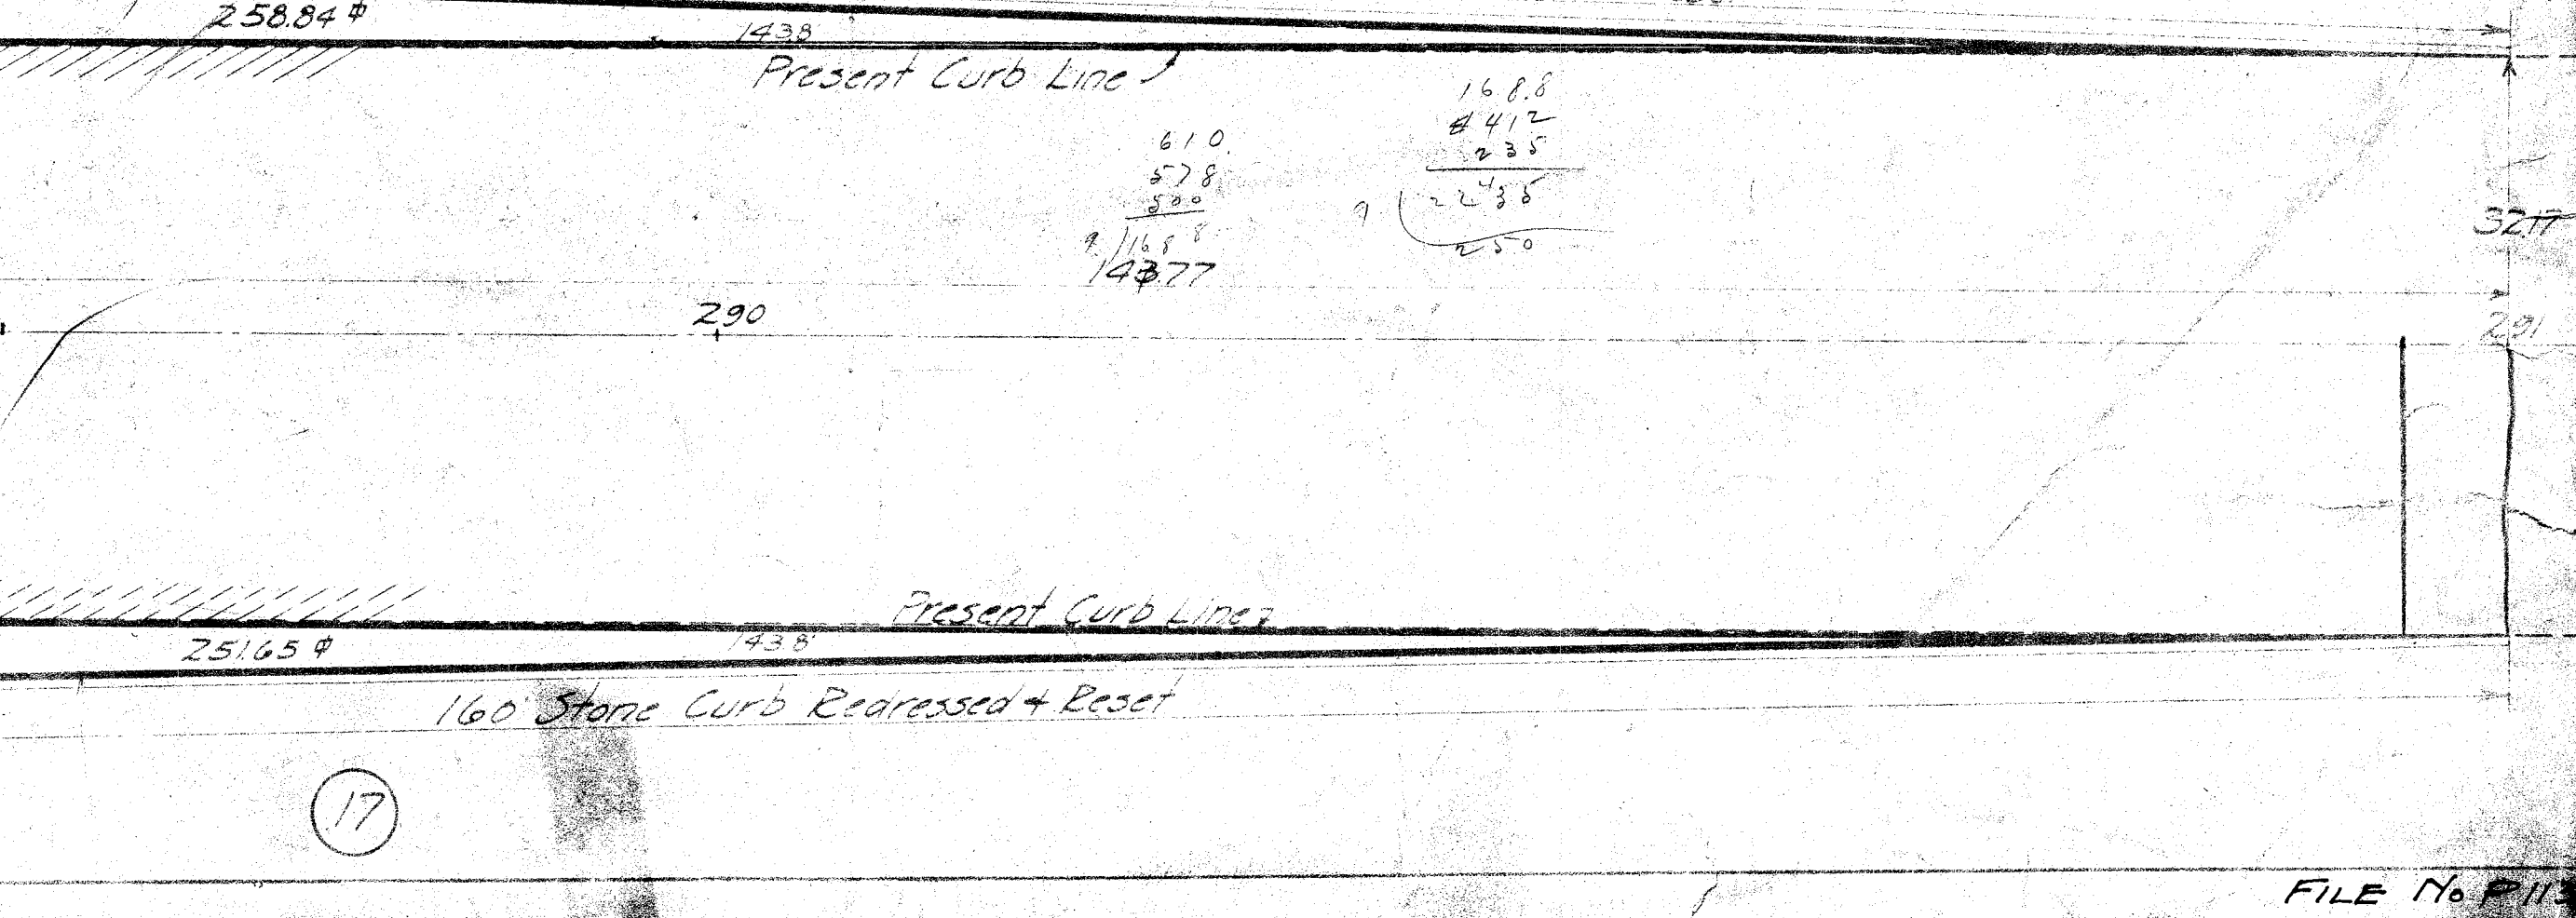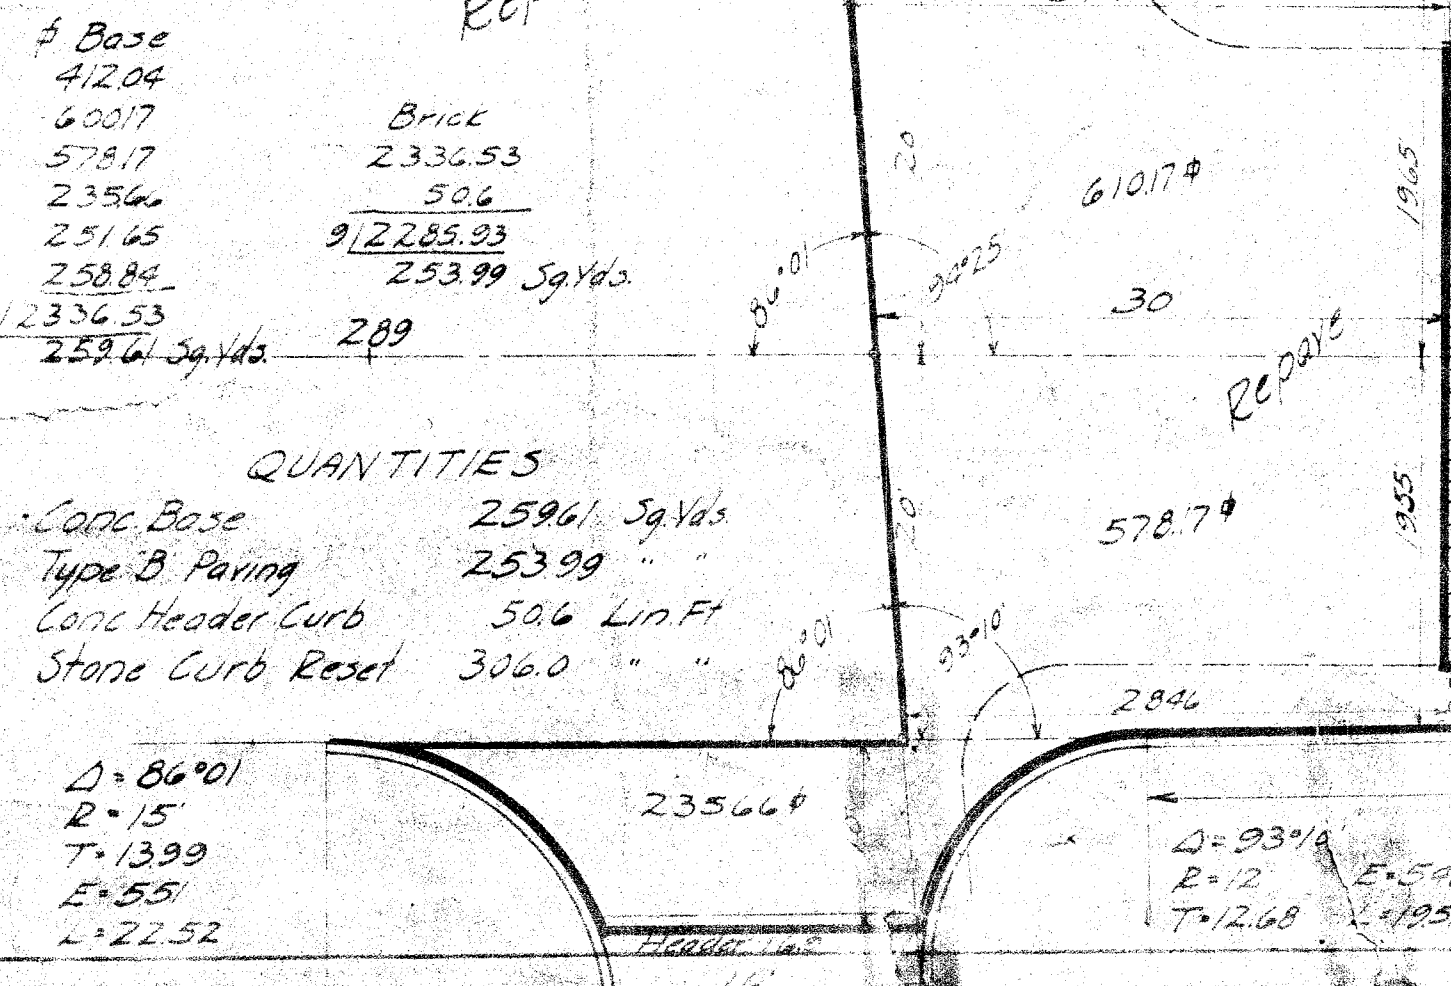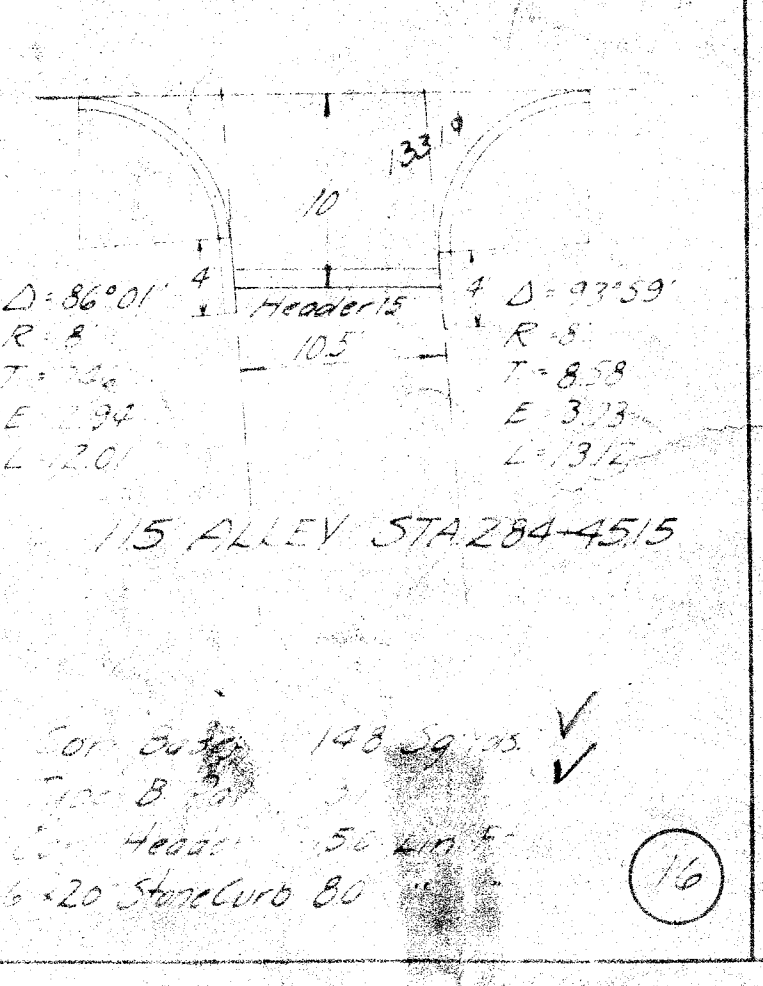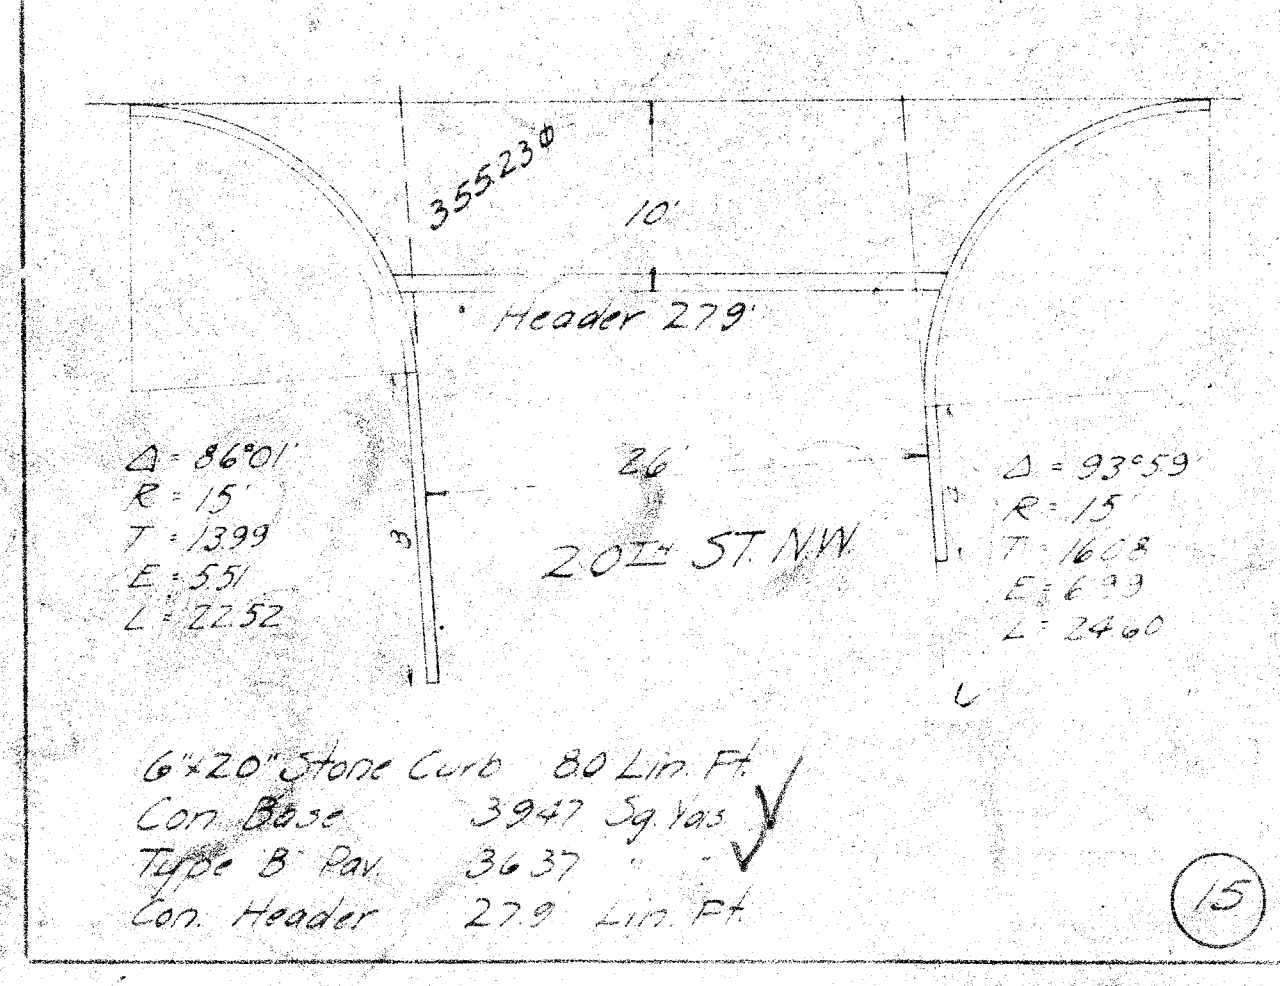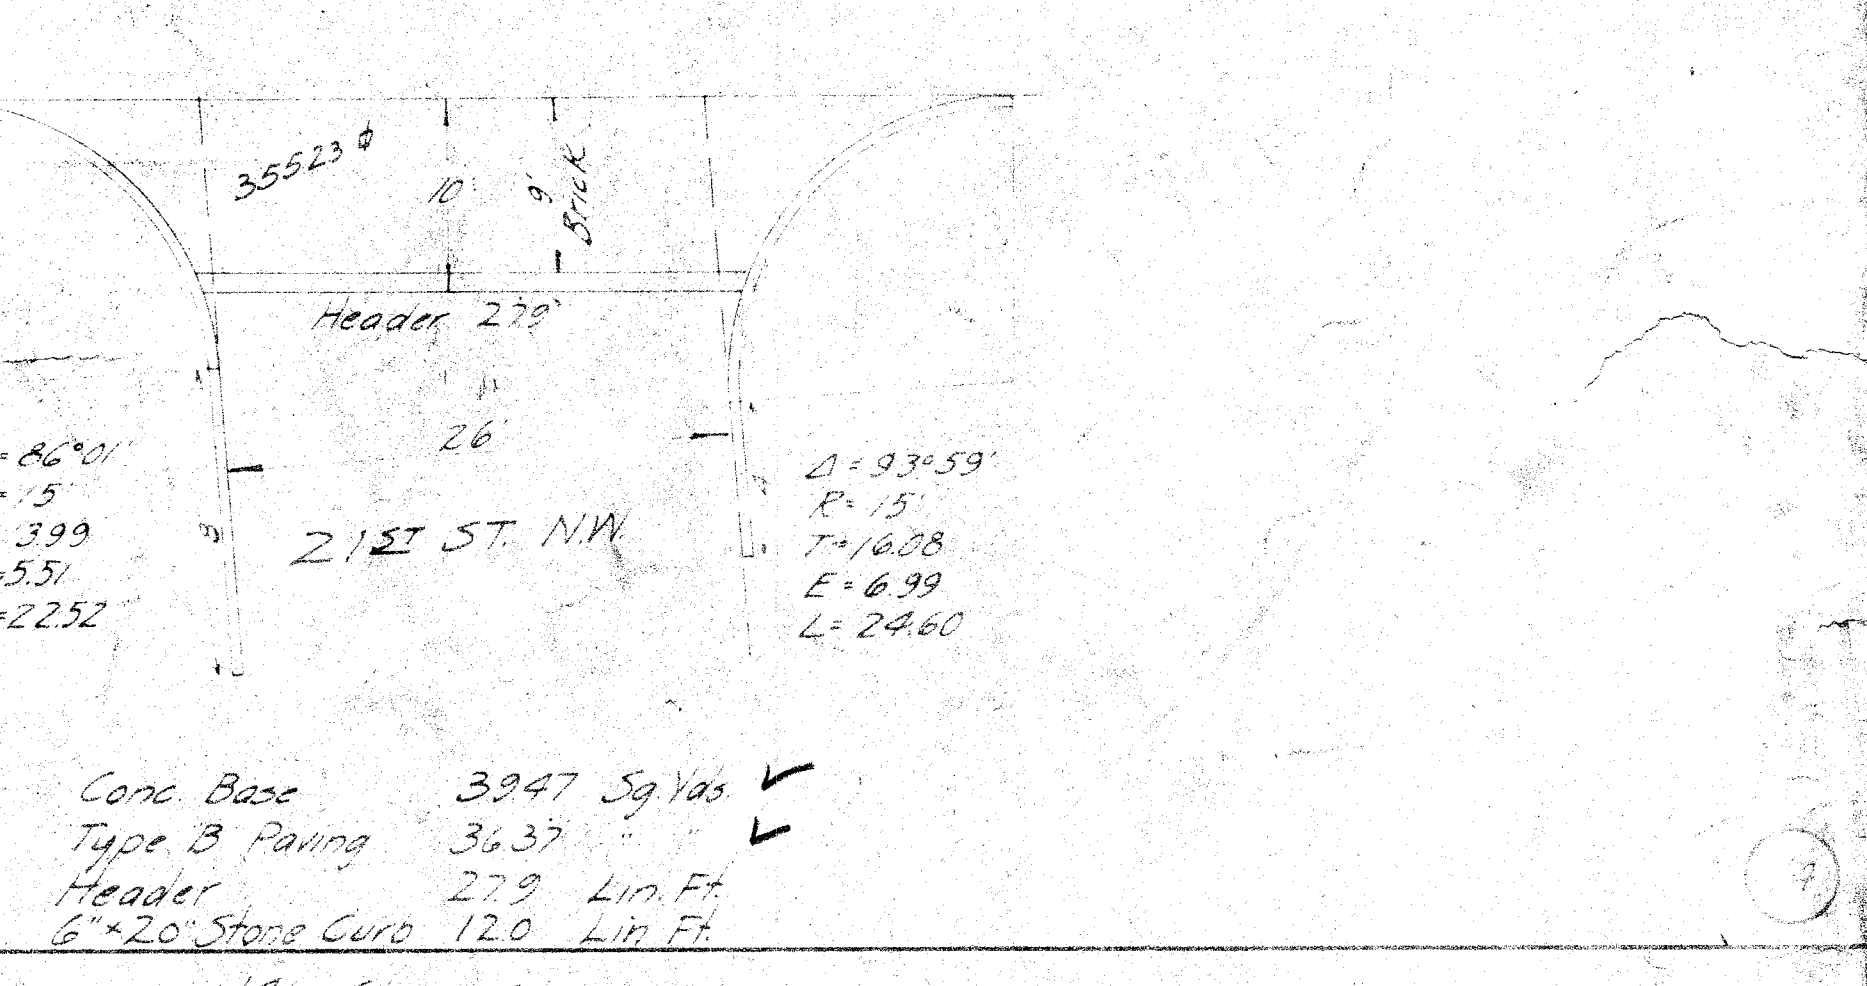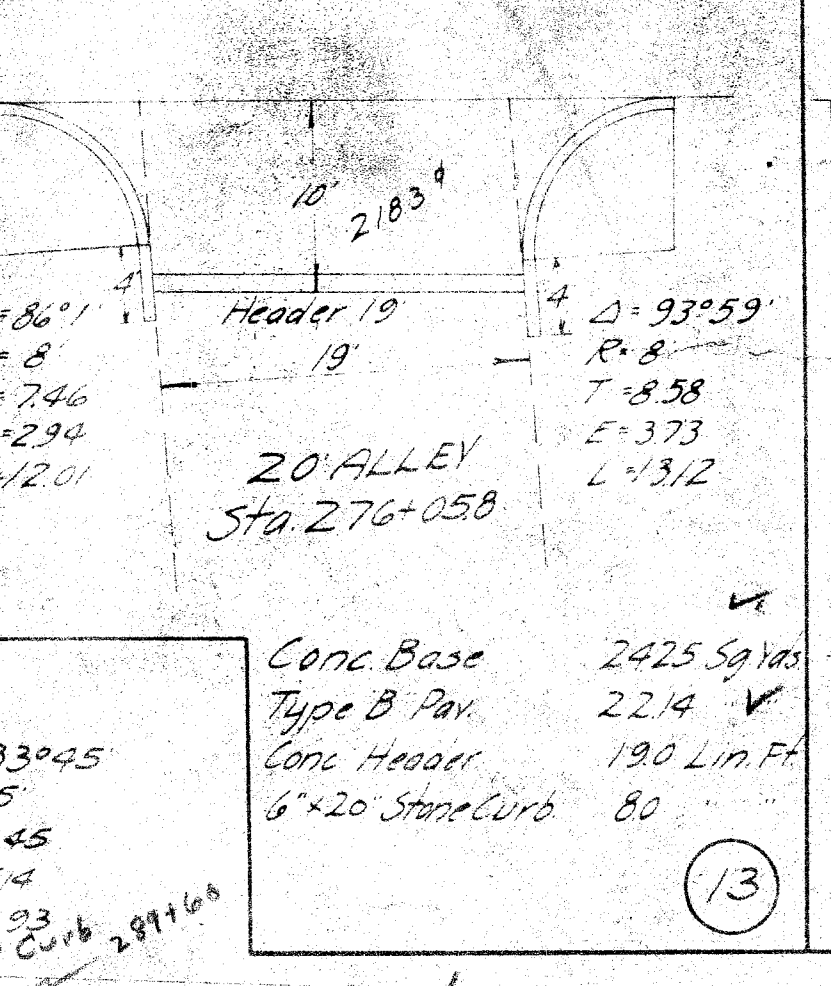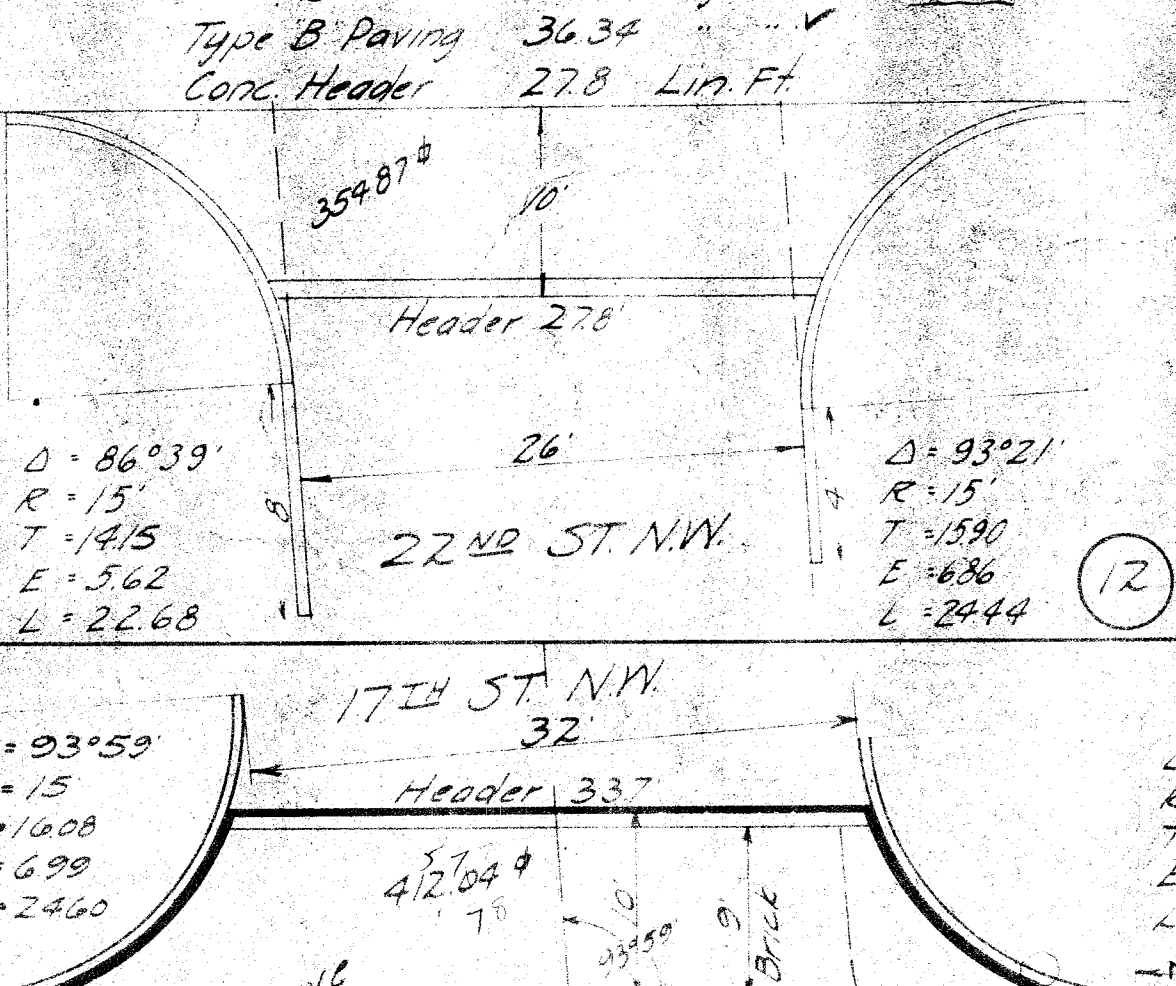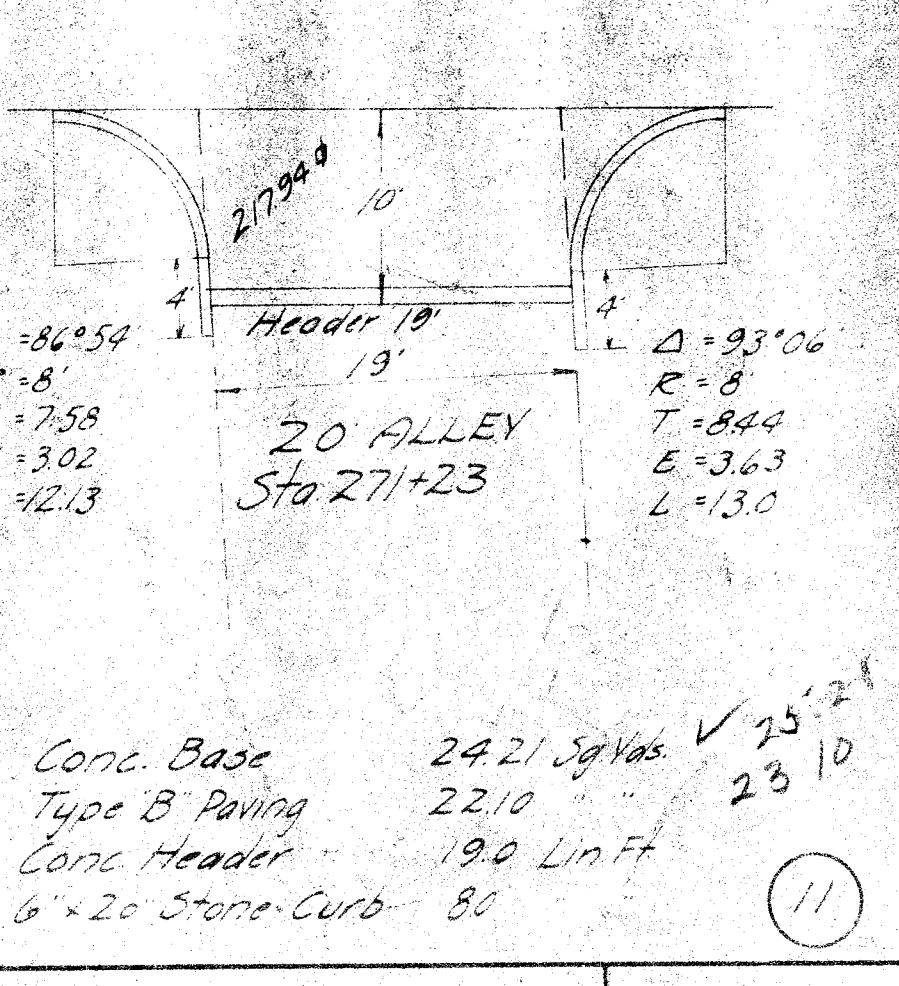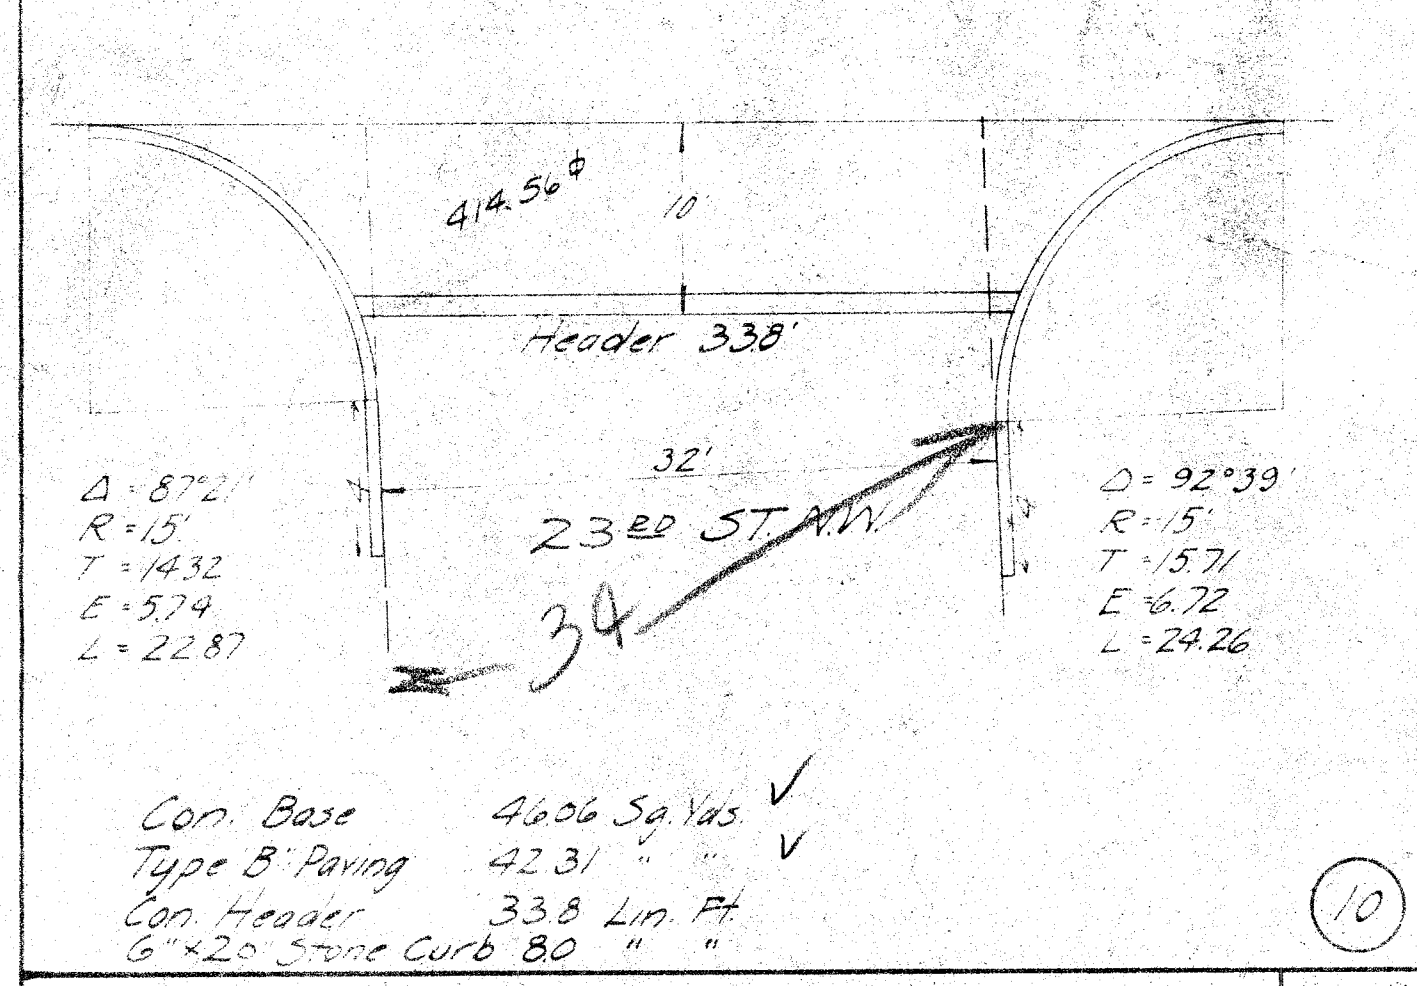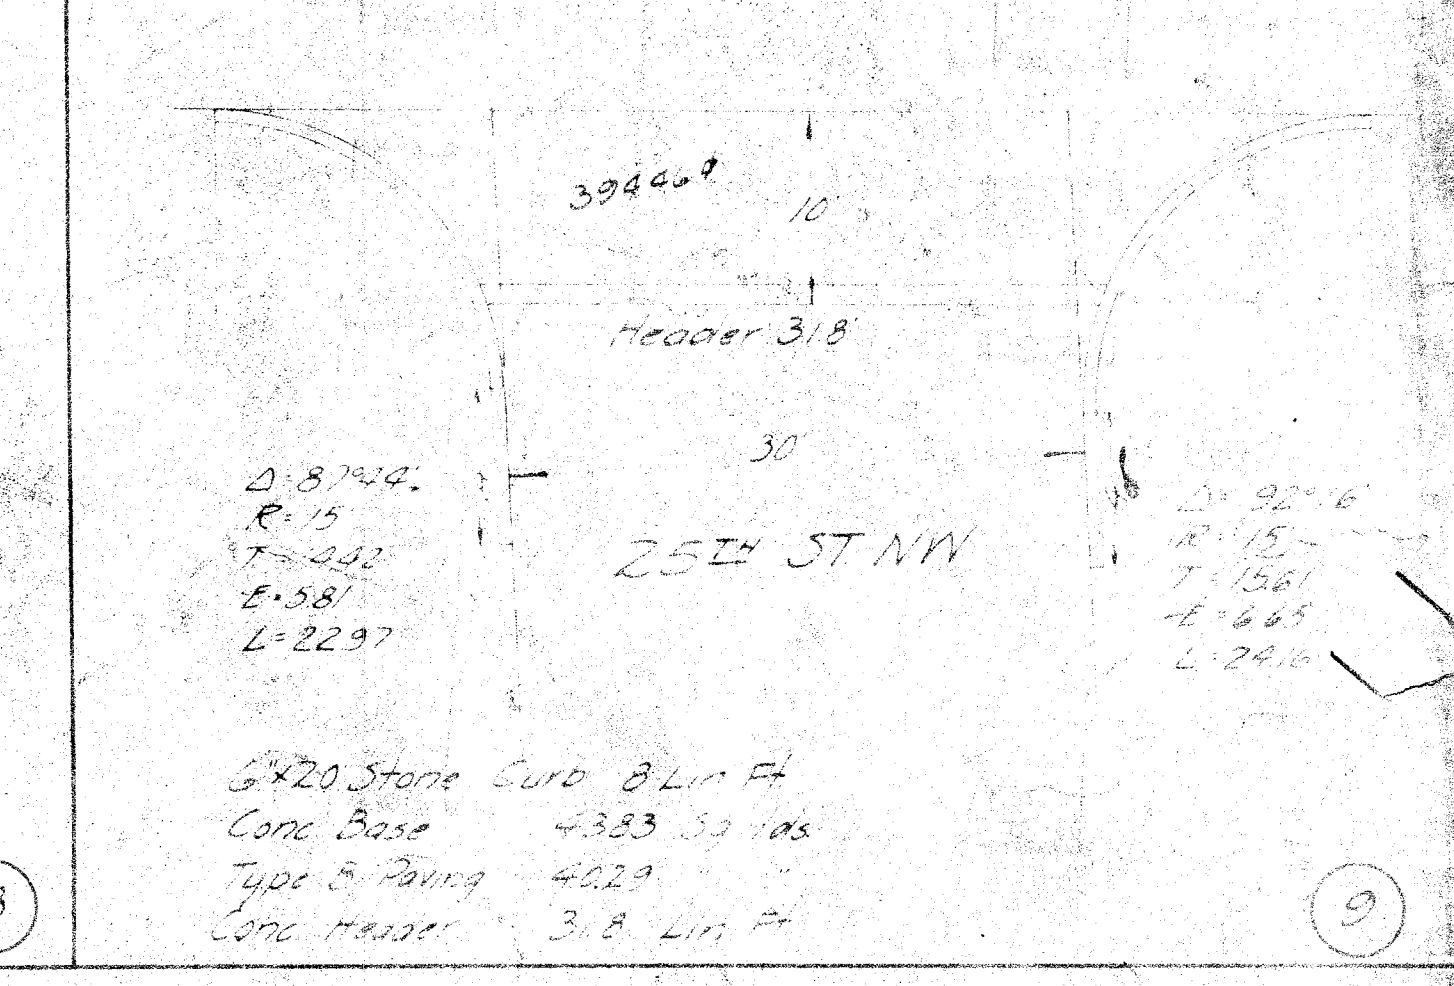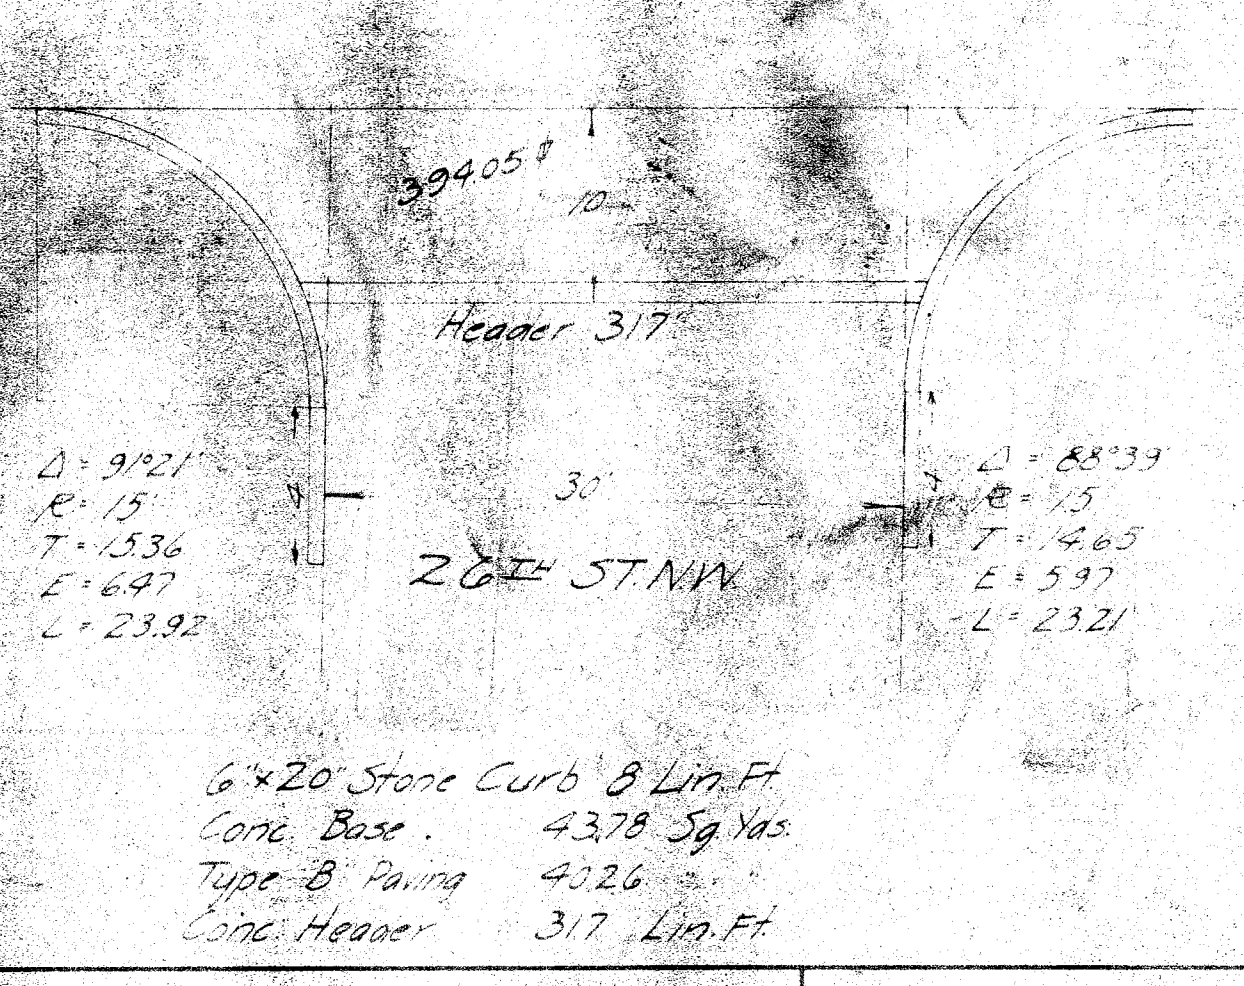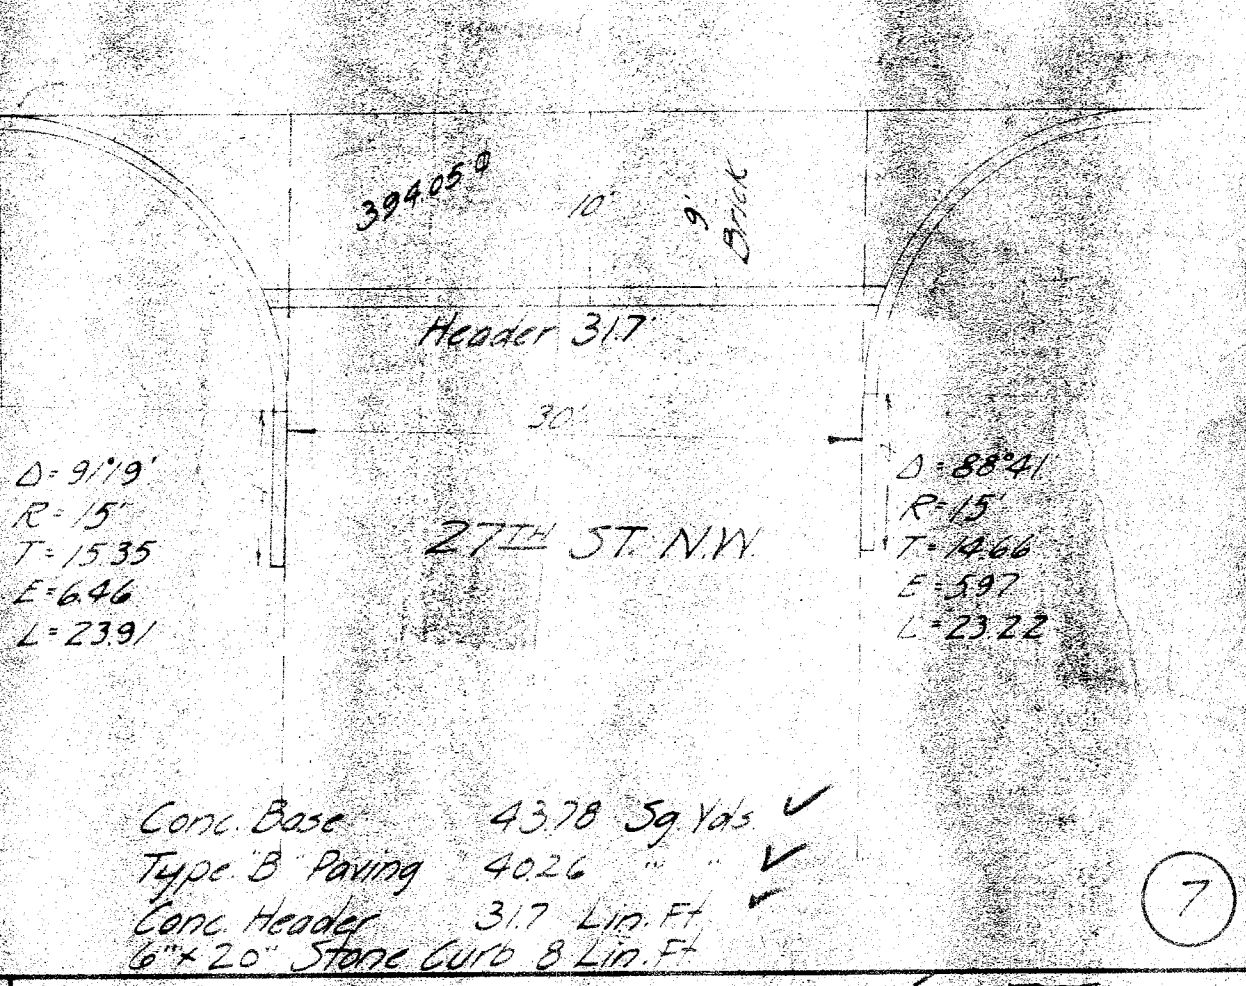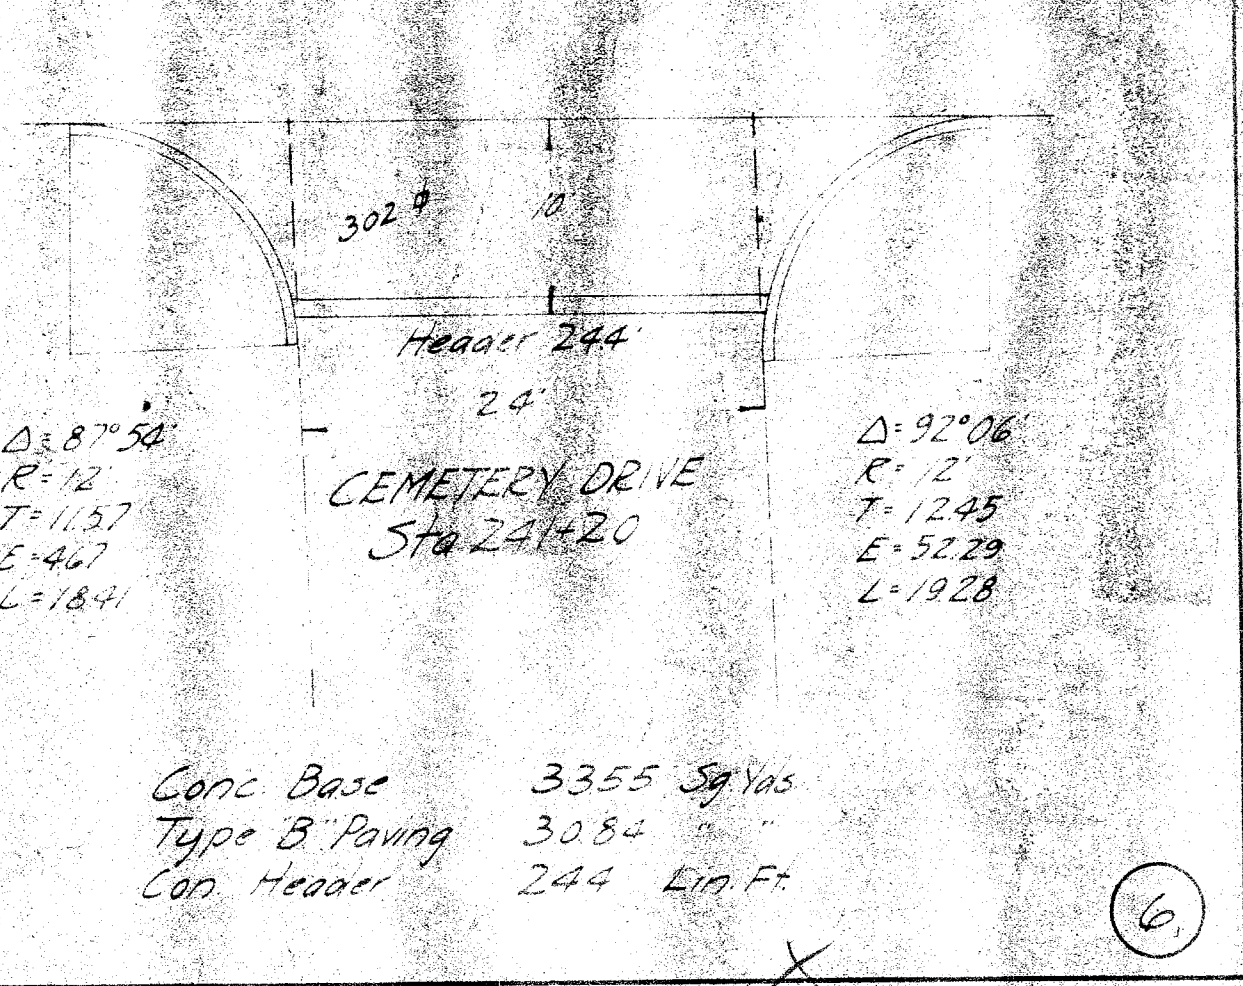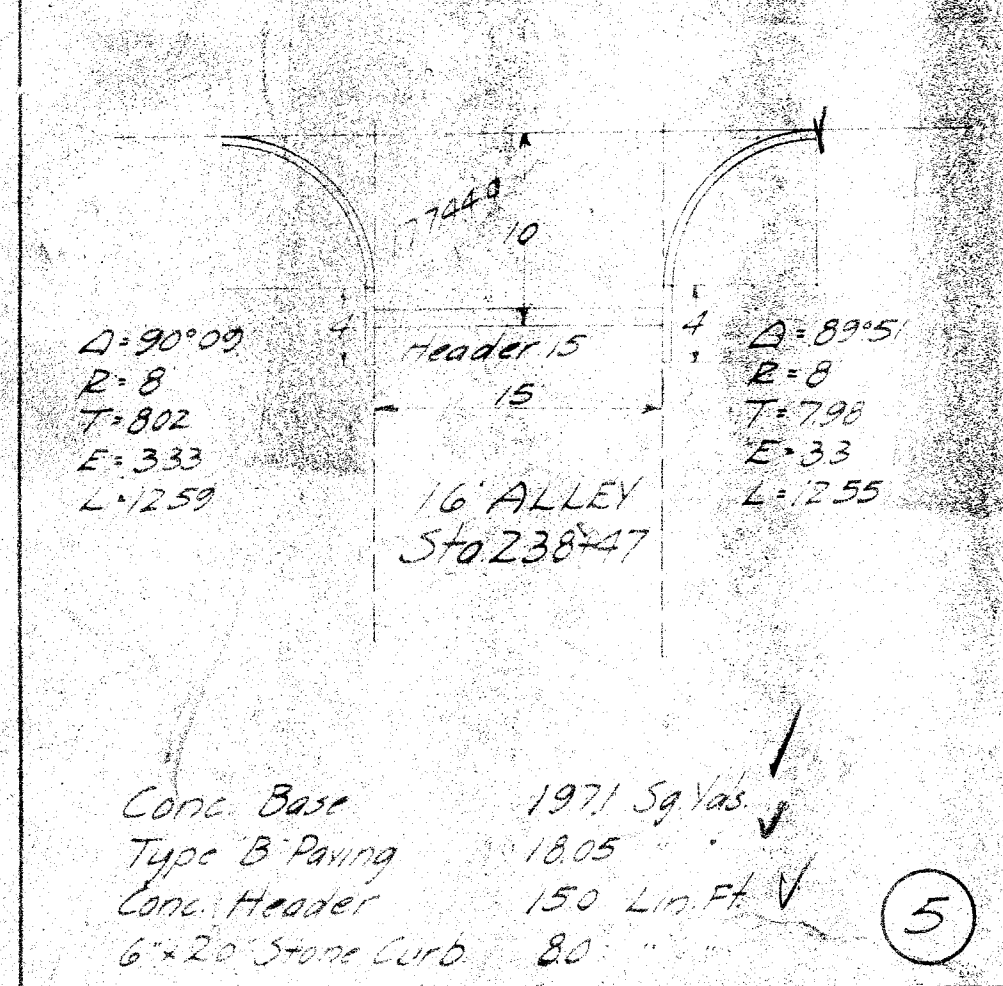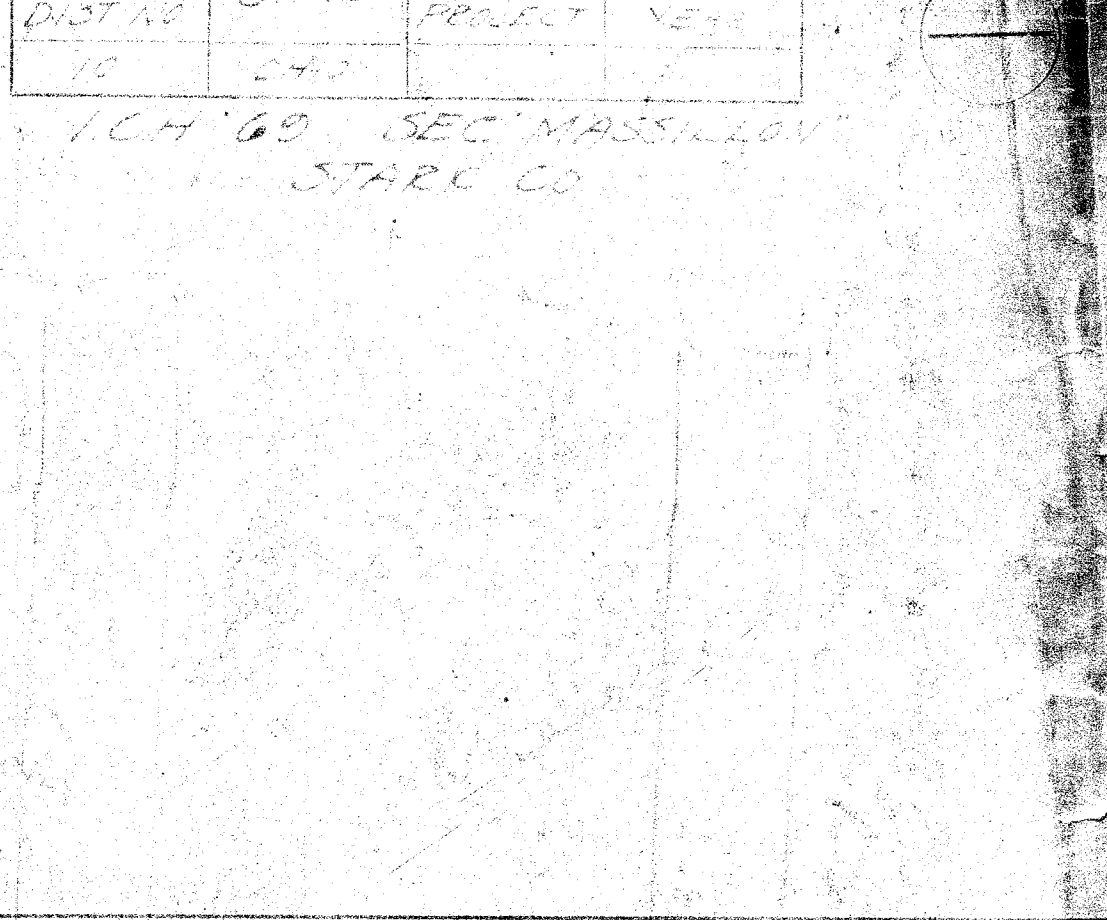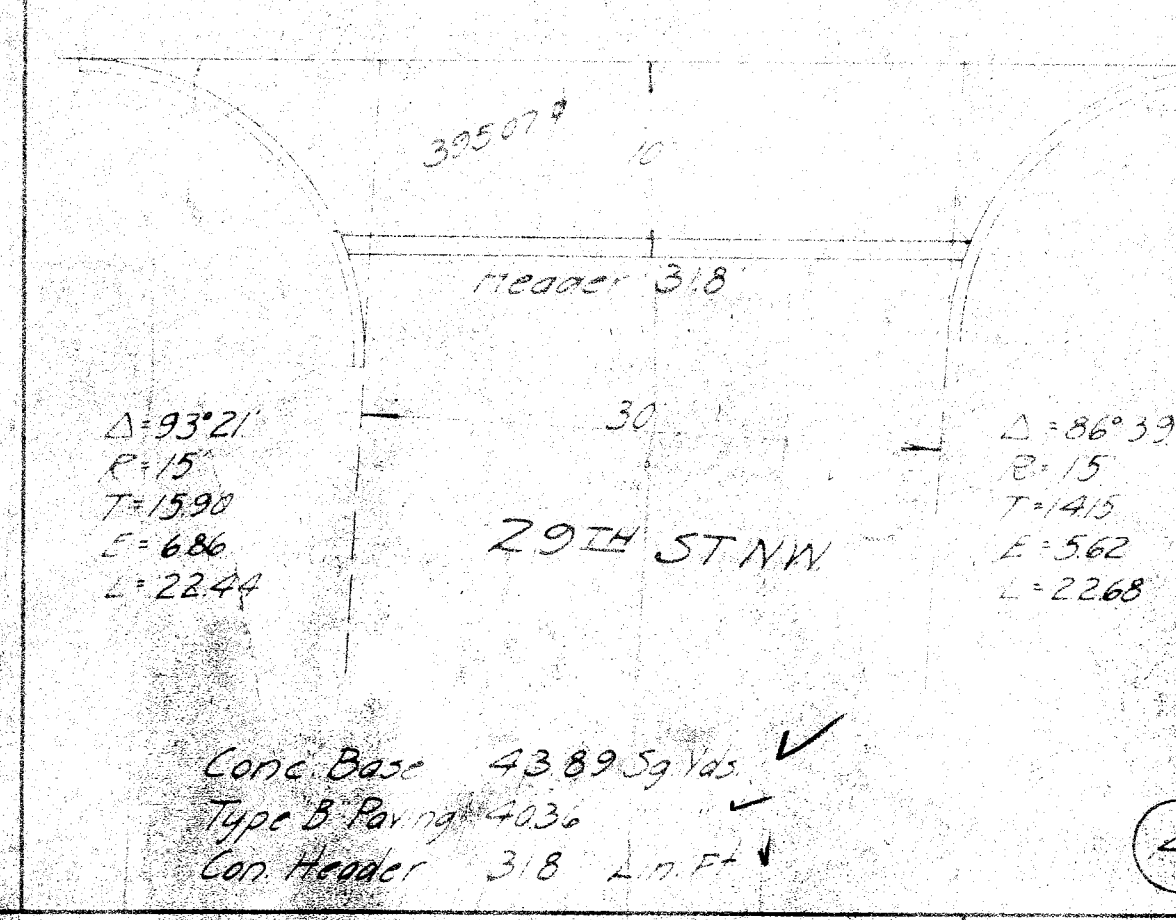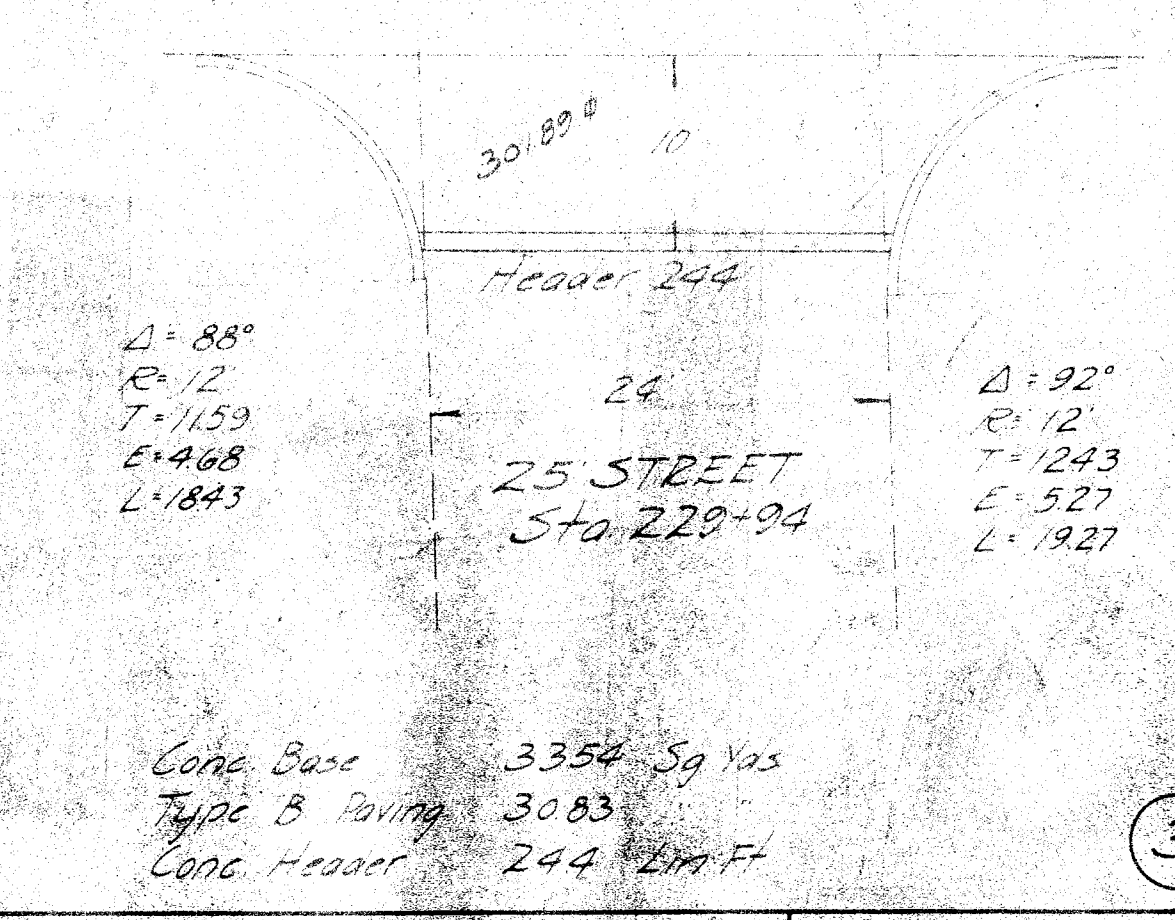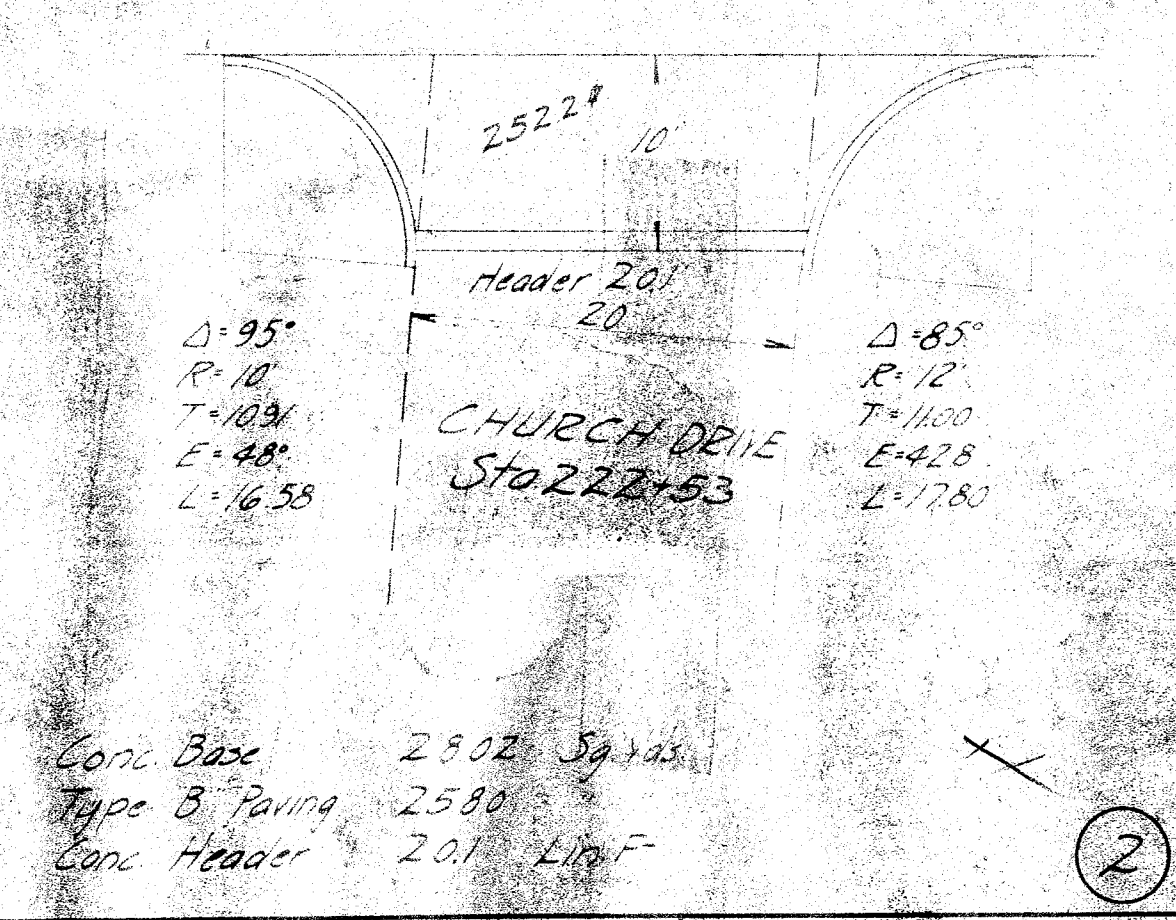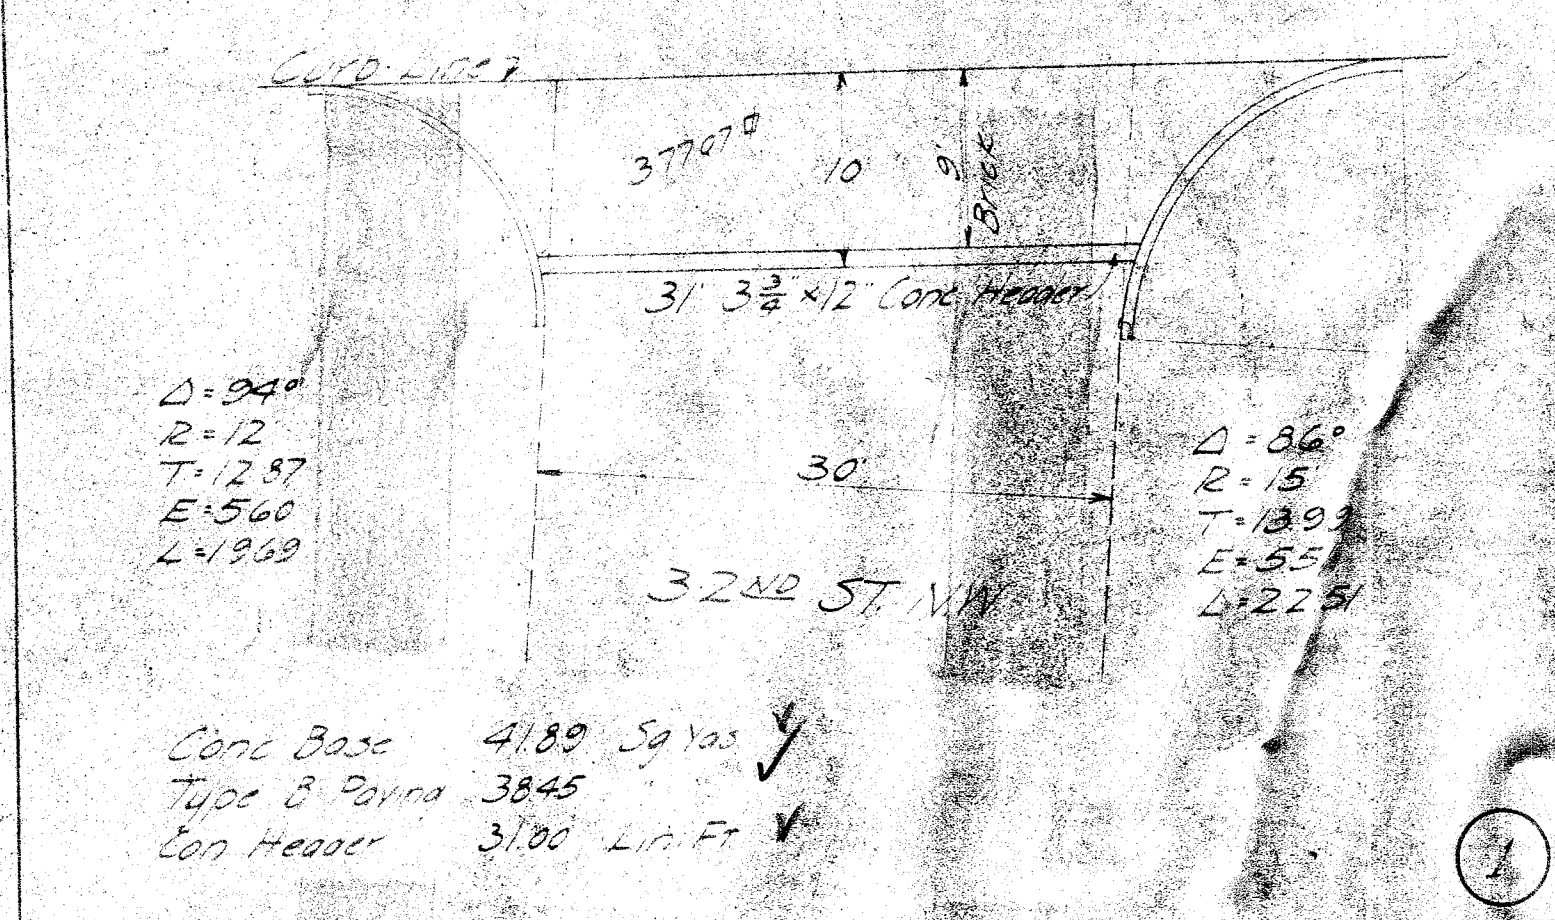

QUANTITIES

Conc Base	25.961 Sq Yds
Type B Paving	25.399
Conc Header Curb	50.6 Lin Ft
Stone Curb Reset	306.0

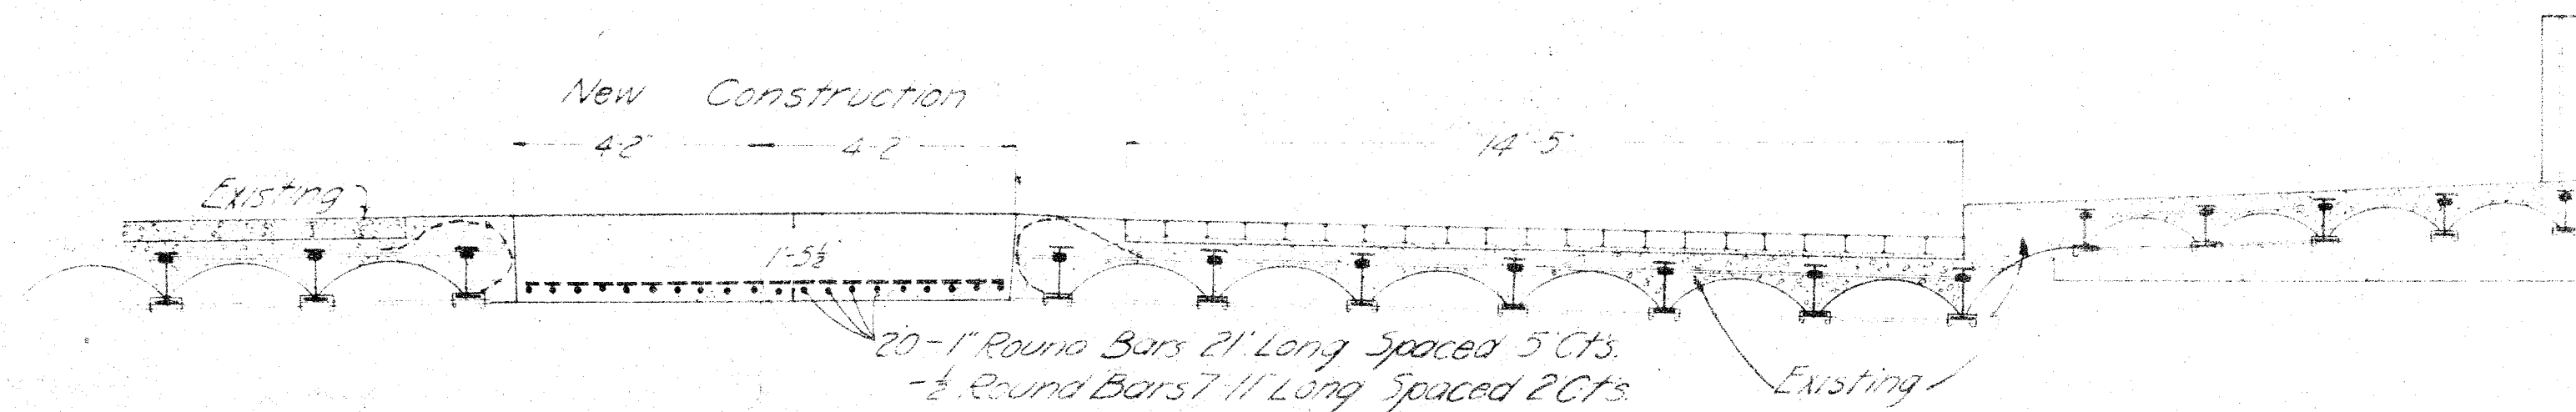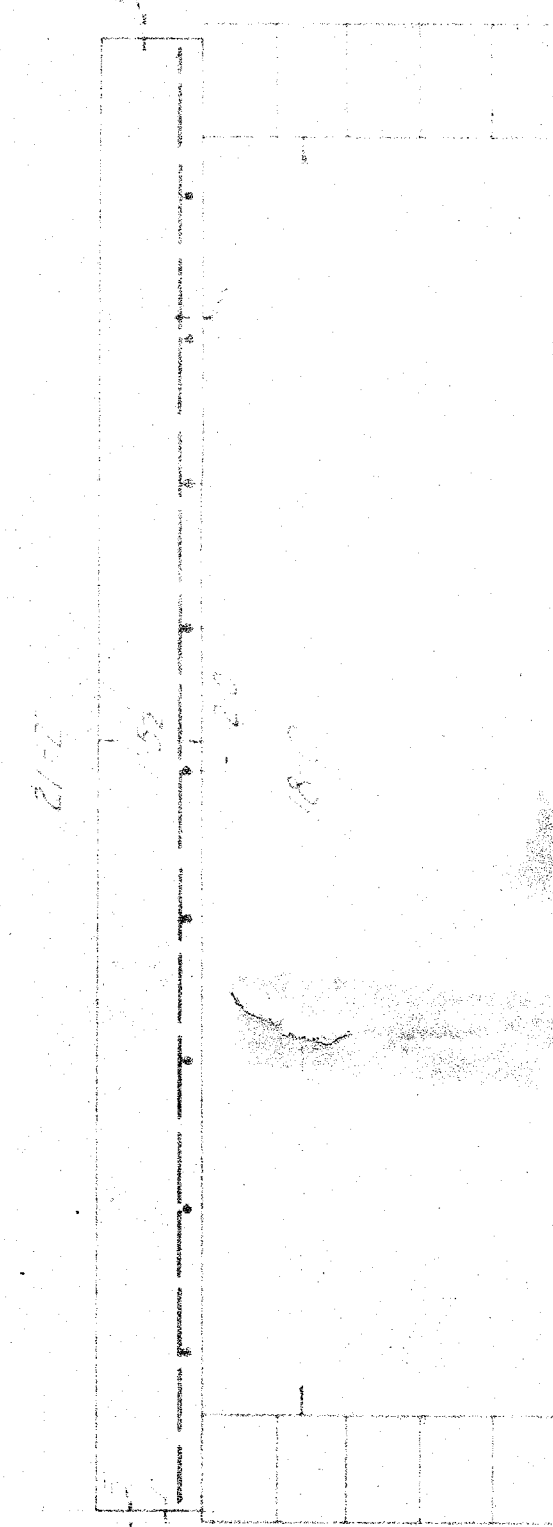
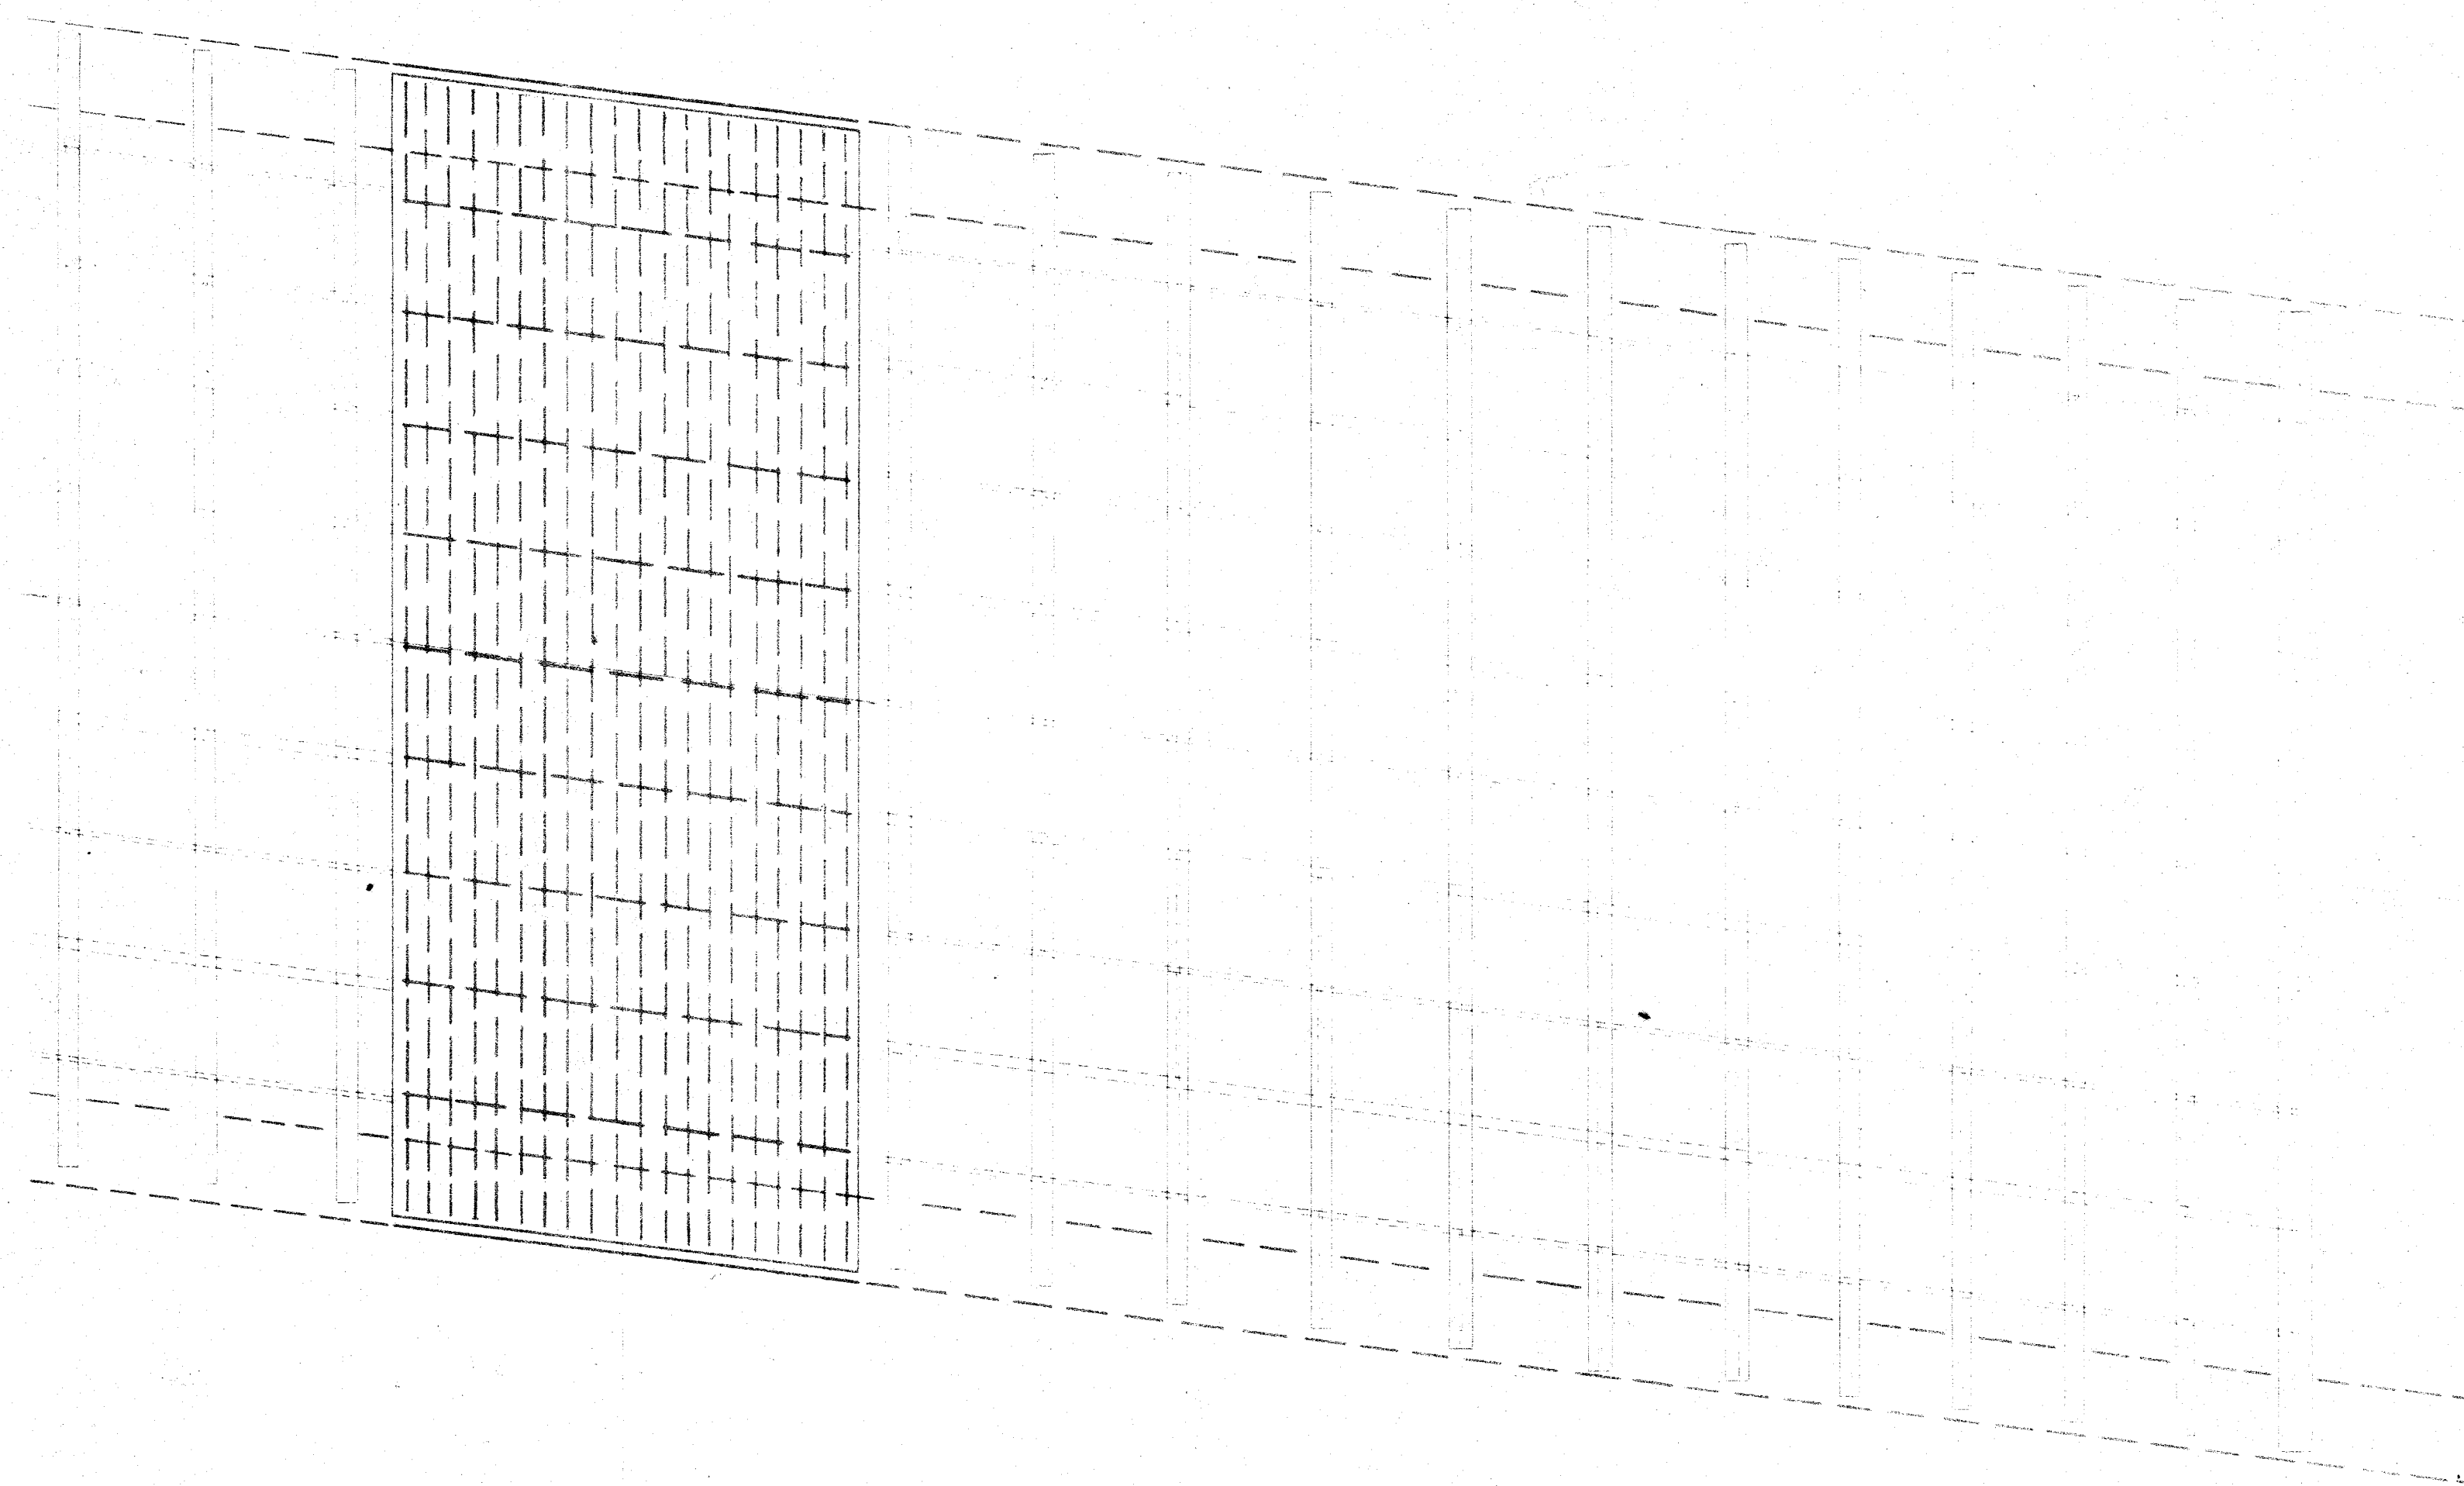


Station 220+92.15 (1)

Drawn by N.K.
Date 3-14-29


Checked by
Date

10. Work on existing bridge
SEAB
9 A & B 500' Span
20 B 500' Span

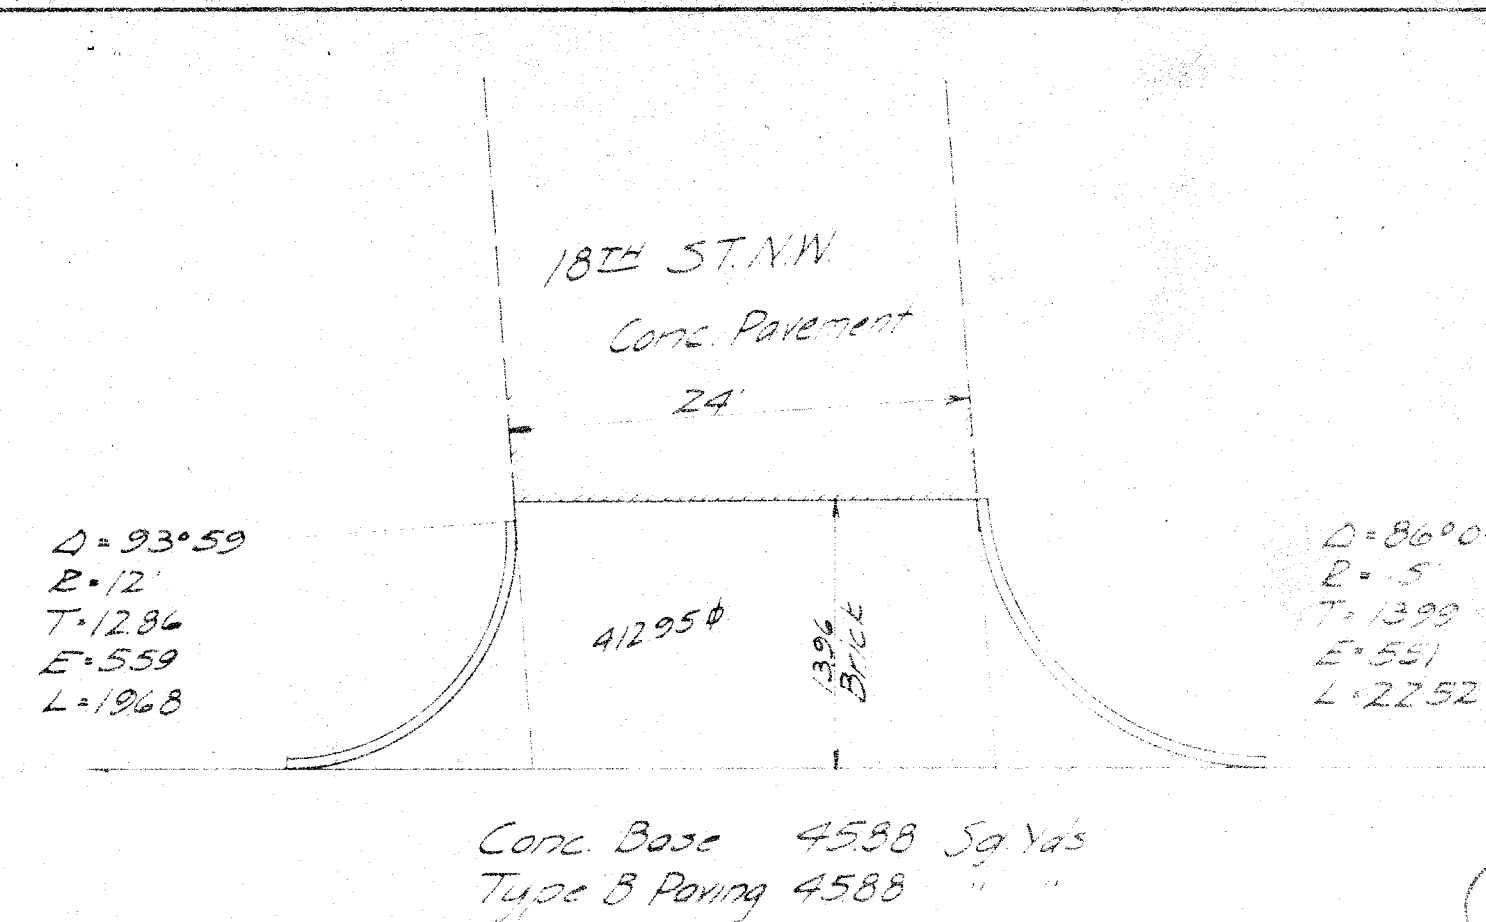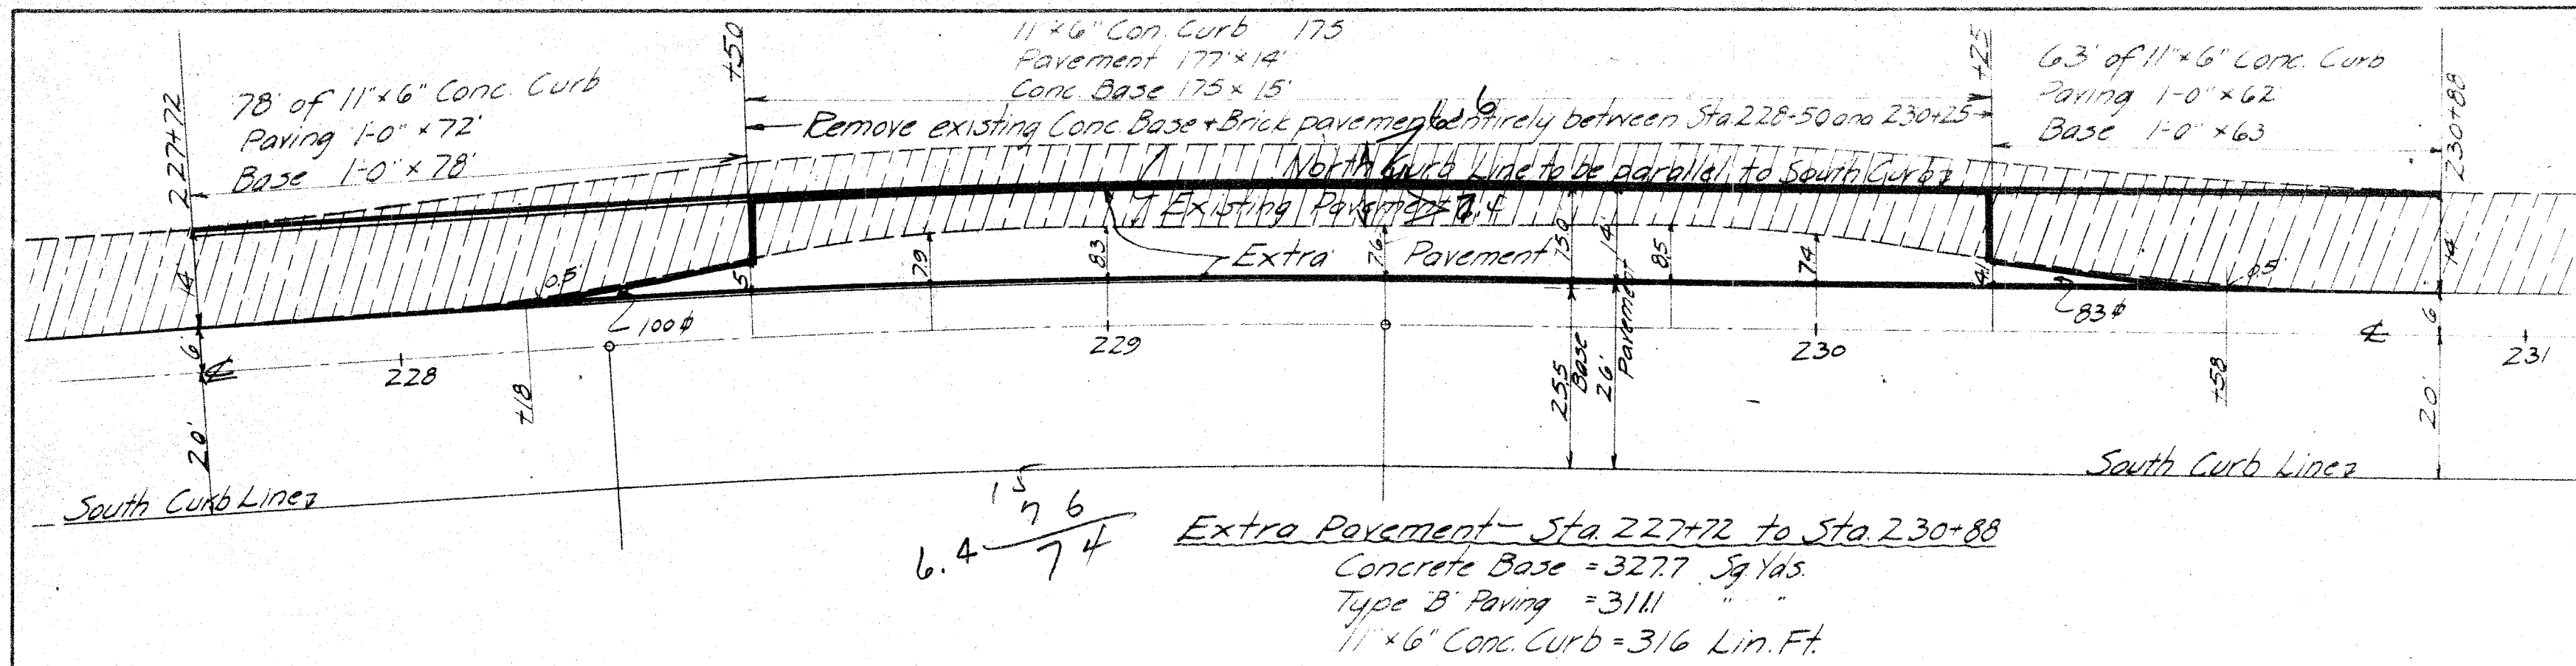

FED. AID	STATE	FED. AID	FISCAL
5-7-60	0-7-60	2-1-61	1-1-61



10th 69 SEC MASSILLON
STARK CO

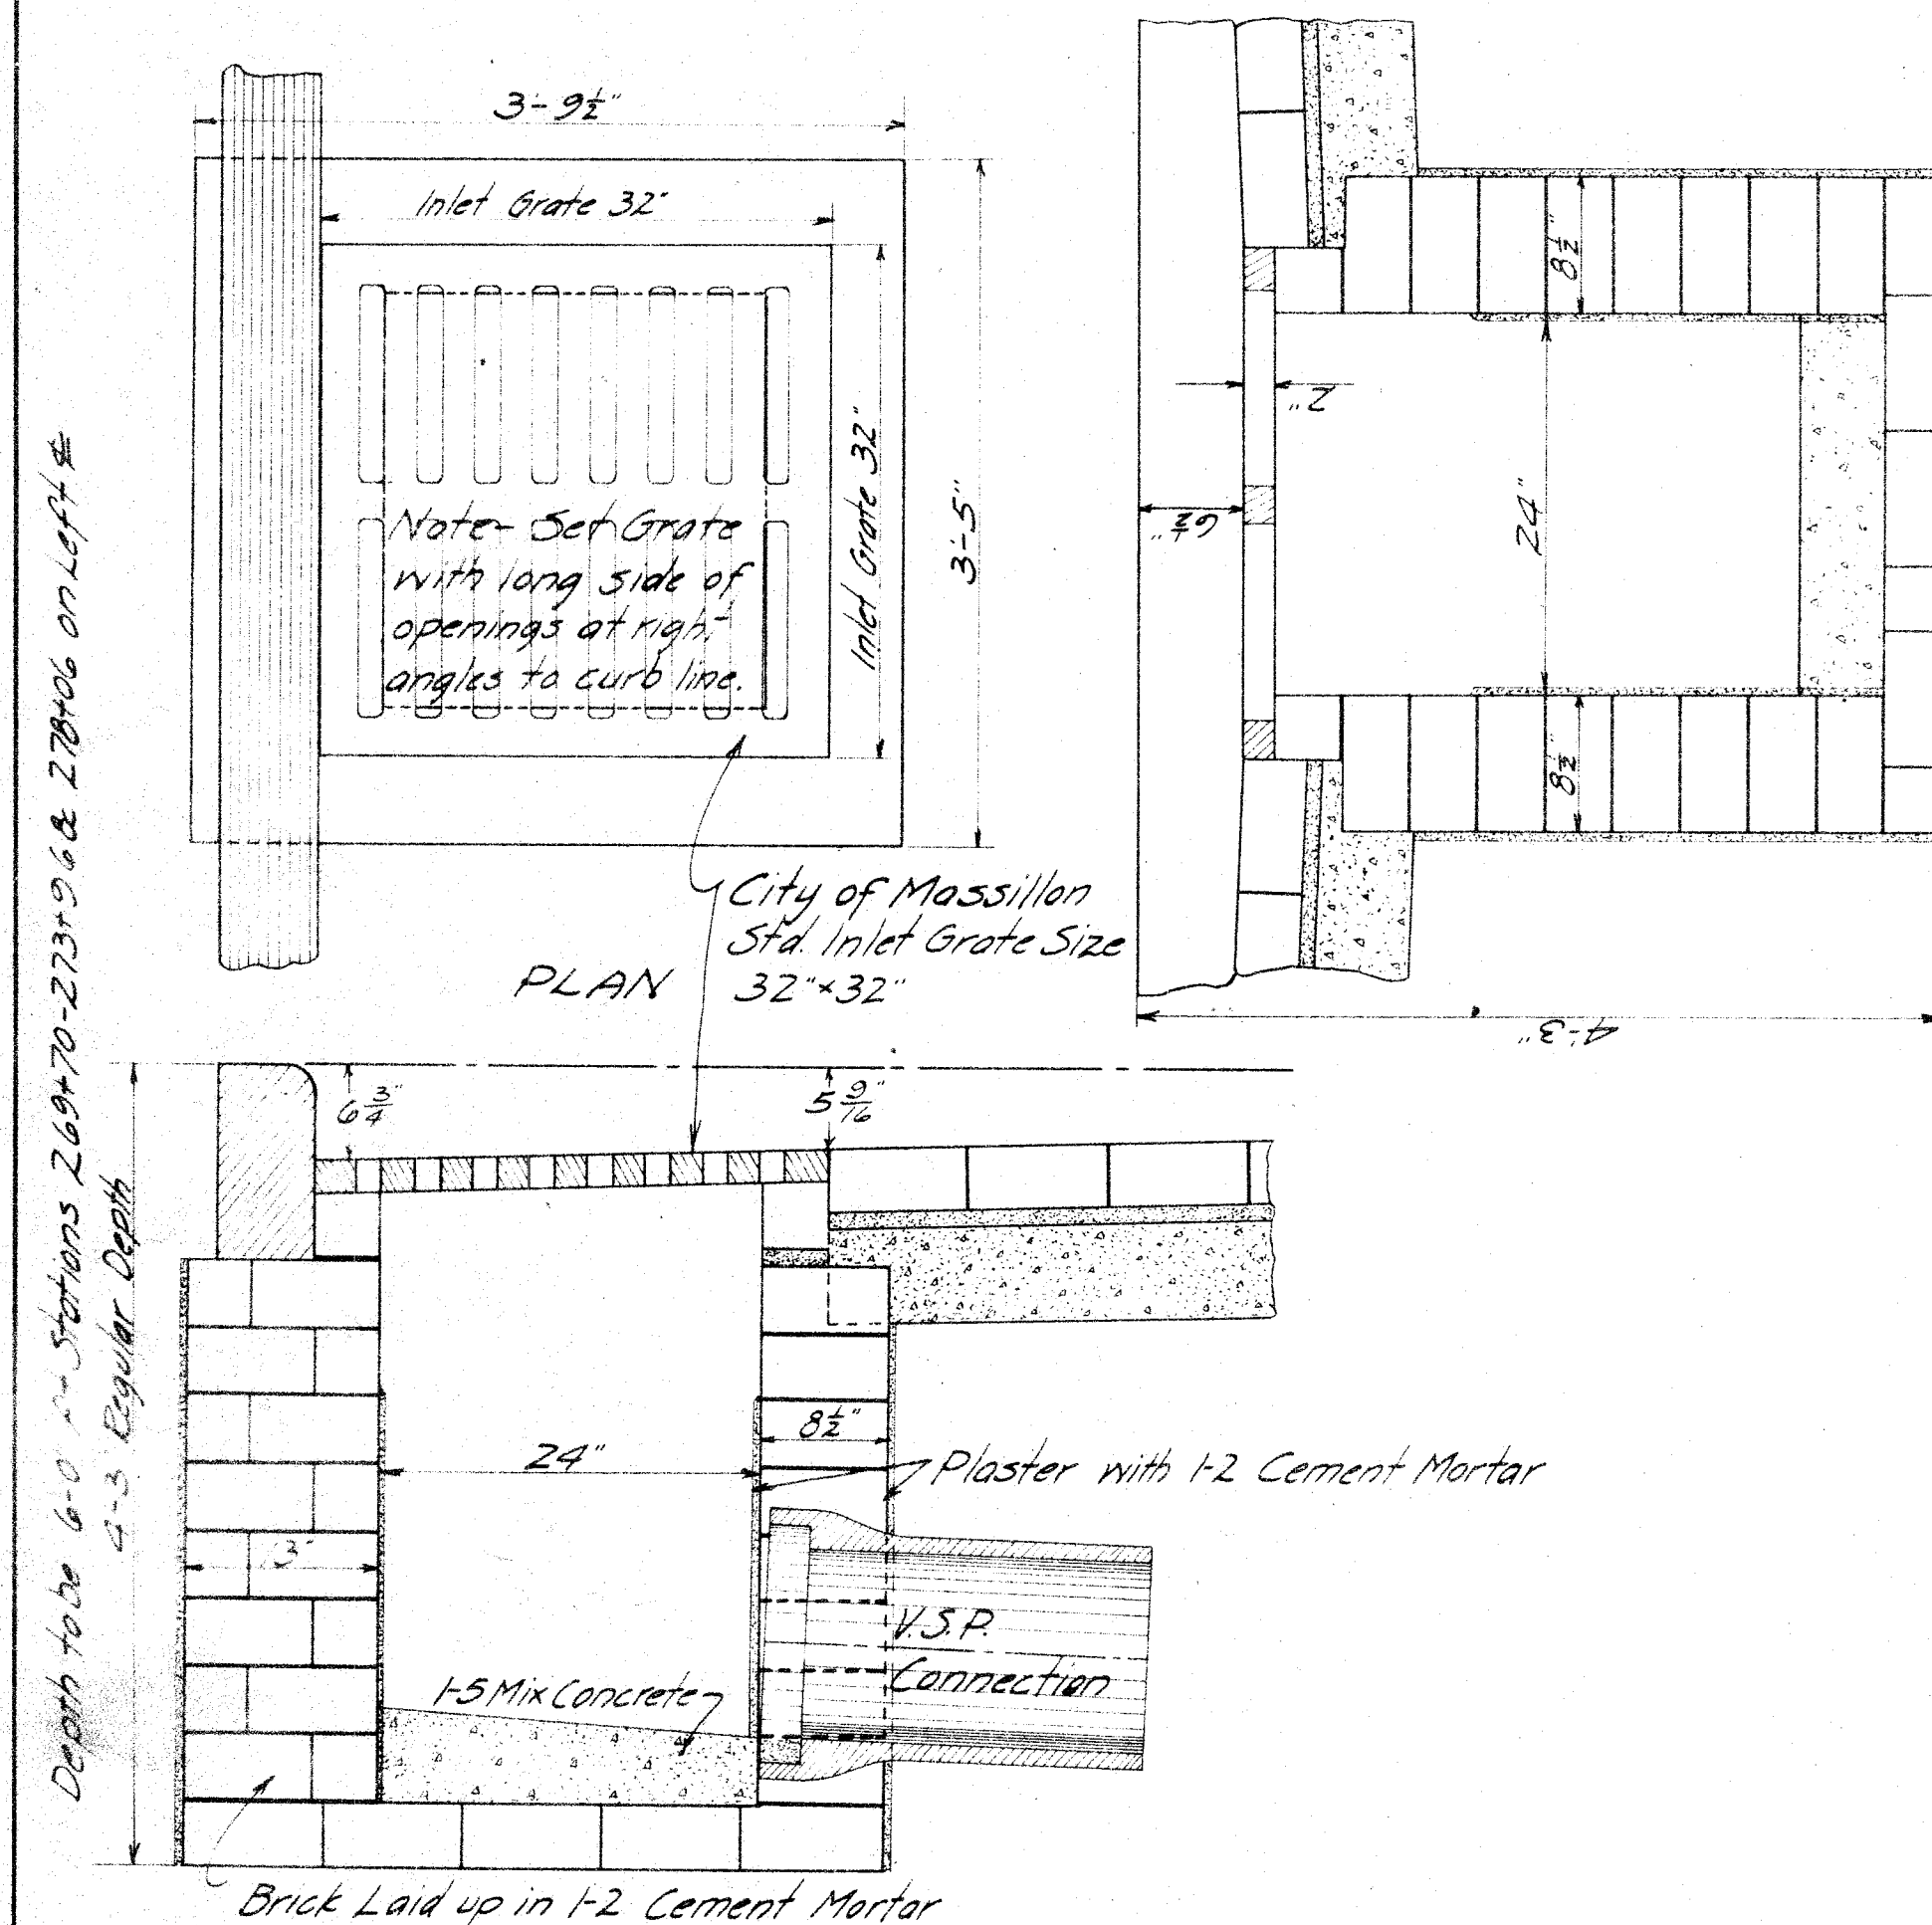

PLAN OF
STORM WATER INLET
FOR "SECTION MASSILLON" SEWERS

Note - Brick for Sewer Structures shall meet the requirements of item I-9. Brick known commercially as Second Pavers may be used provided they fill the above requirements. No old bricks shall be used.

Top castings shall be set in a full mortar bed, shimming up the corners only shall not be permitted in adjusting castings to final grade.

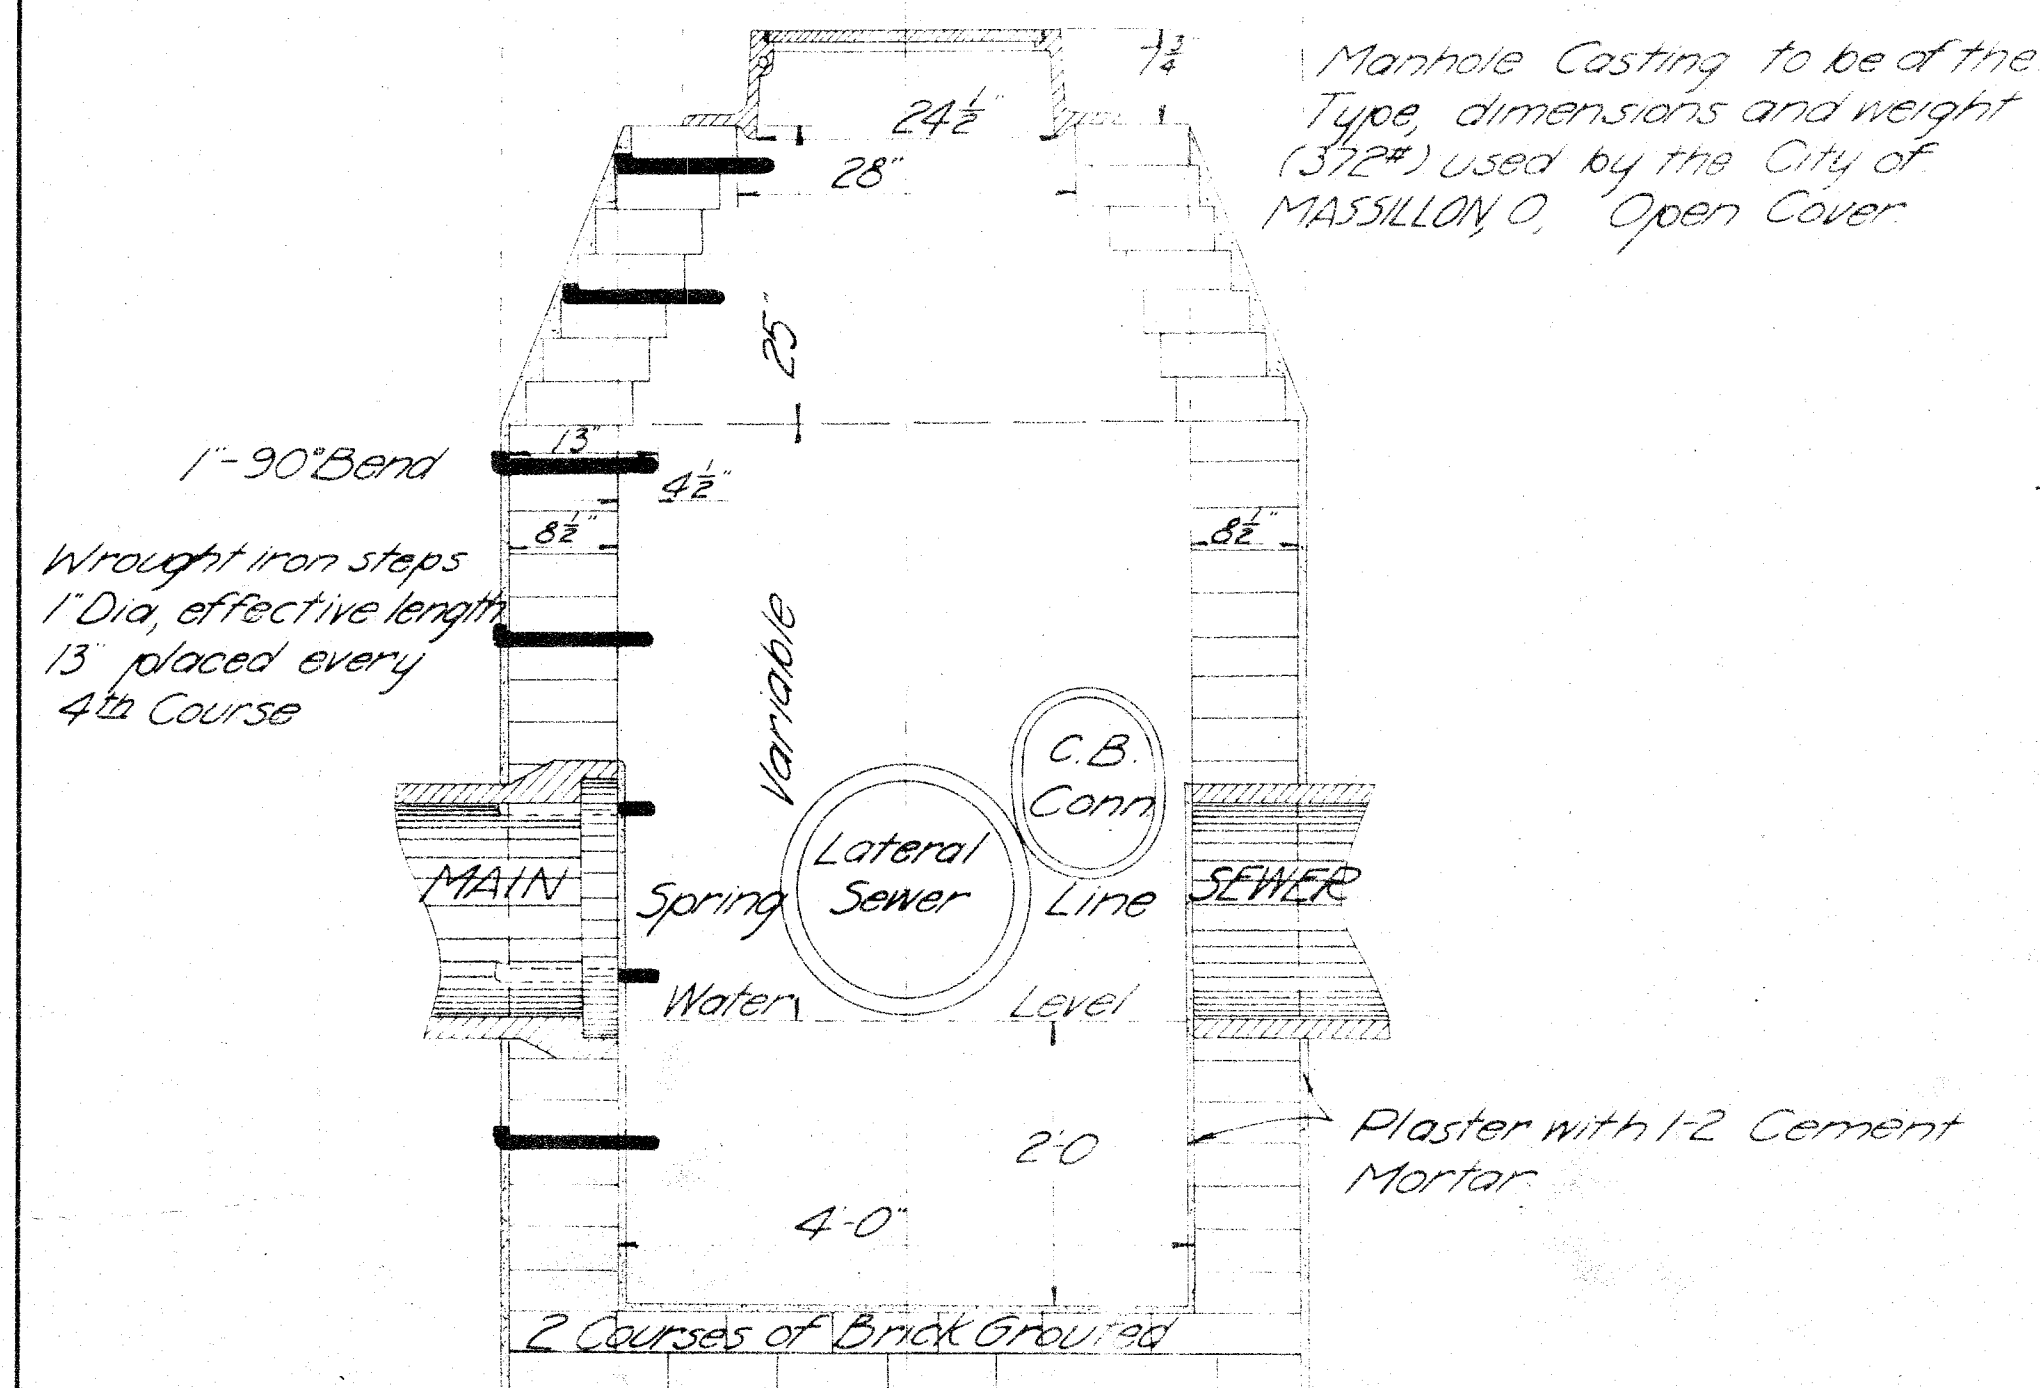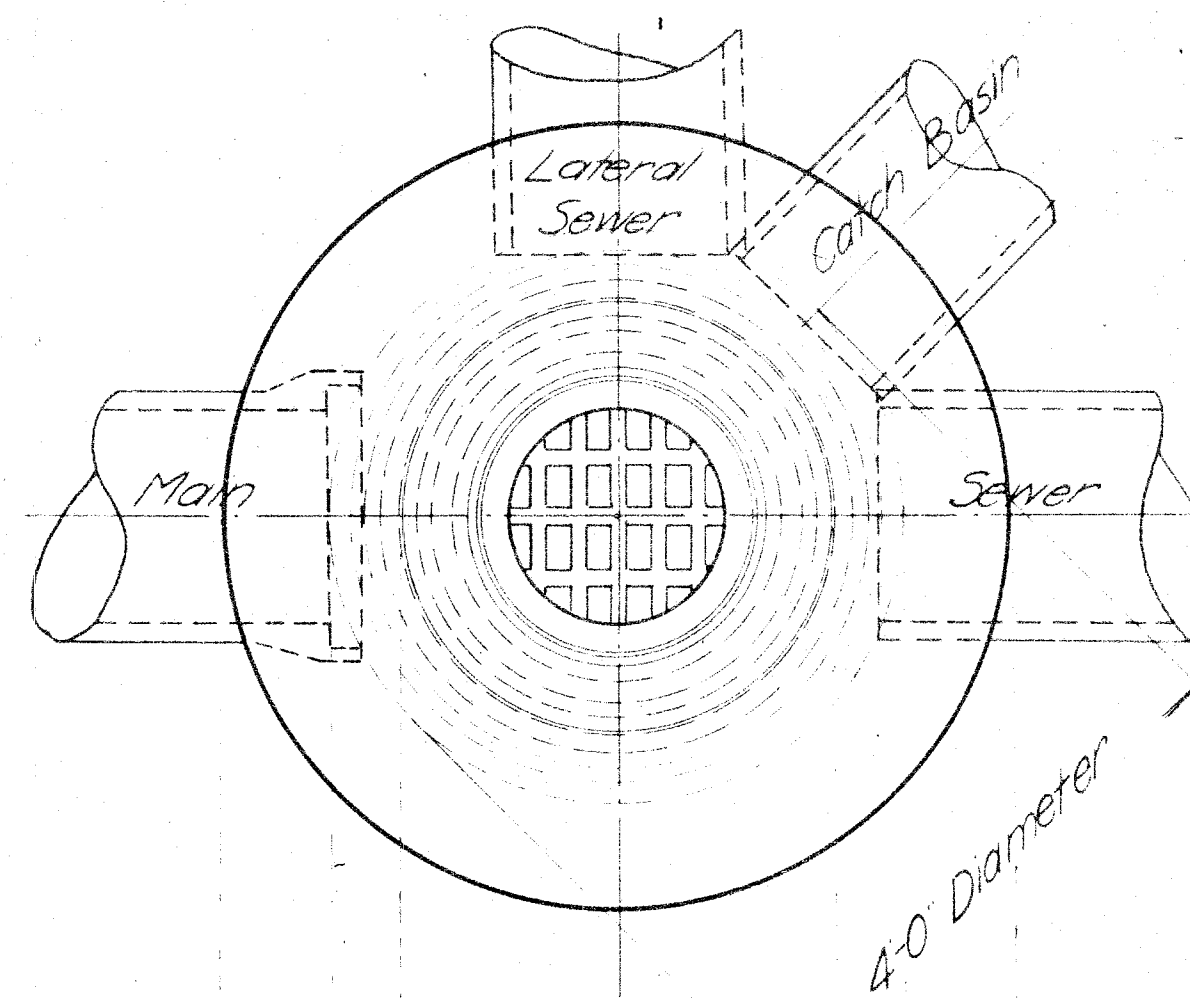

PLAN OF
STANDARD MANHOLE
FOR SECTION MASSILLON

FIELD	STATE	FIELD NO.
DISTNO		PROJECT NAME
10	OHIO	

1671 69 SEC MASSILLON
STARCK COUNTRY

SUMMARY OF
6"x20 STRAIGHT STONECURB

SUMMARY OF 6 x 20 STRAIGHT STONECURBS				
FROM	TO	SIDE	SIZE	LENGTH
West Caro Line	32nd St NW	RT	6x20	597.6
32nd St NW	Concord Avenue NW	RT	"	763.3
Concord Avenue	25th St NW	RT	"	628.7
25th St NW	25th St NW	RT	"	563.5
29th St	16th Ave	RT	"	734
16th Ave	Concord Avenue	RT	"	233.8
Concord Avenue	21st St NW	RT	"	103.7
21st St NW	26th St NW	RT	"	483.6
26th St NW	25th St NW	RT	"	25.1
25th St NW	23rd St NW	RT	"	825.6
23rd St NW	20th Ave	RT	"	181.8
20th Ave	22nd St NW	RT	"	293.2
22nd St NW	20th Ave	RT	"	158.9
20th Ave	21st St NW	RT	"	152.8
21st St NW	20th St NW	RT	"	152.8
20th St NW	115th Ave	RT	"	353.8
115th Ave	17th St NW	RT	"	432.2
17th St NW	18th St NW	RT	"	288.4
18th St NW	5th Ave	RT	"	120.4
5th Ave	See Intersection	Summary		1000
TOTAL				7797.4

GRANT CIRCLE CHURCH 6'x20'

[illegible]

10 EXCAVATION EMBANKMENT EMBANKMENT

SUMMARY OF EXCAVATION & EMBANKMENT			
FROM STATION	TO STATION	EXCAVATION C.U.'S	EMBANKMENT C.U.'S
207+97.8	218+00	864	864
218+00	233+00	1477	1477
233+00	248+00	1527	1527
248+00	263+00	1531	1531
263+00	278+00	1625	1625
278+00	289+26.23	1432	1432
		8356	8356

STRUCTURE UNDER 20

Remarks
Remove timbers supporting Eiert RR Trestle and lower end. Sigs

Remove timbers supporting Elect. R. Tracks and install new. Sd. 10