



PROFILE	BY	DATE
SURVEYED		
PLOTTED		
GRADES CHECKED		
B. M. NOTED		
NO.		

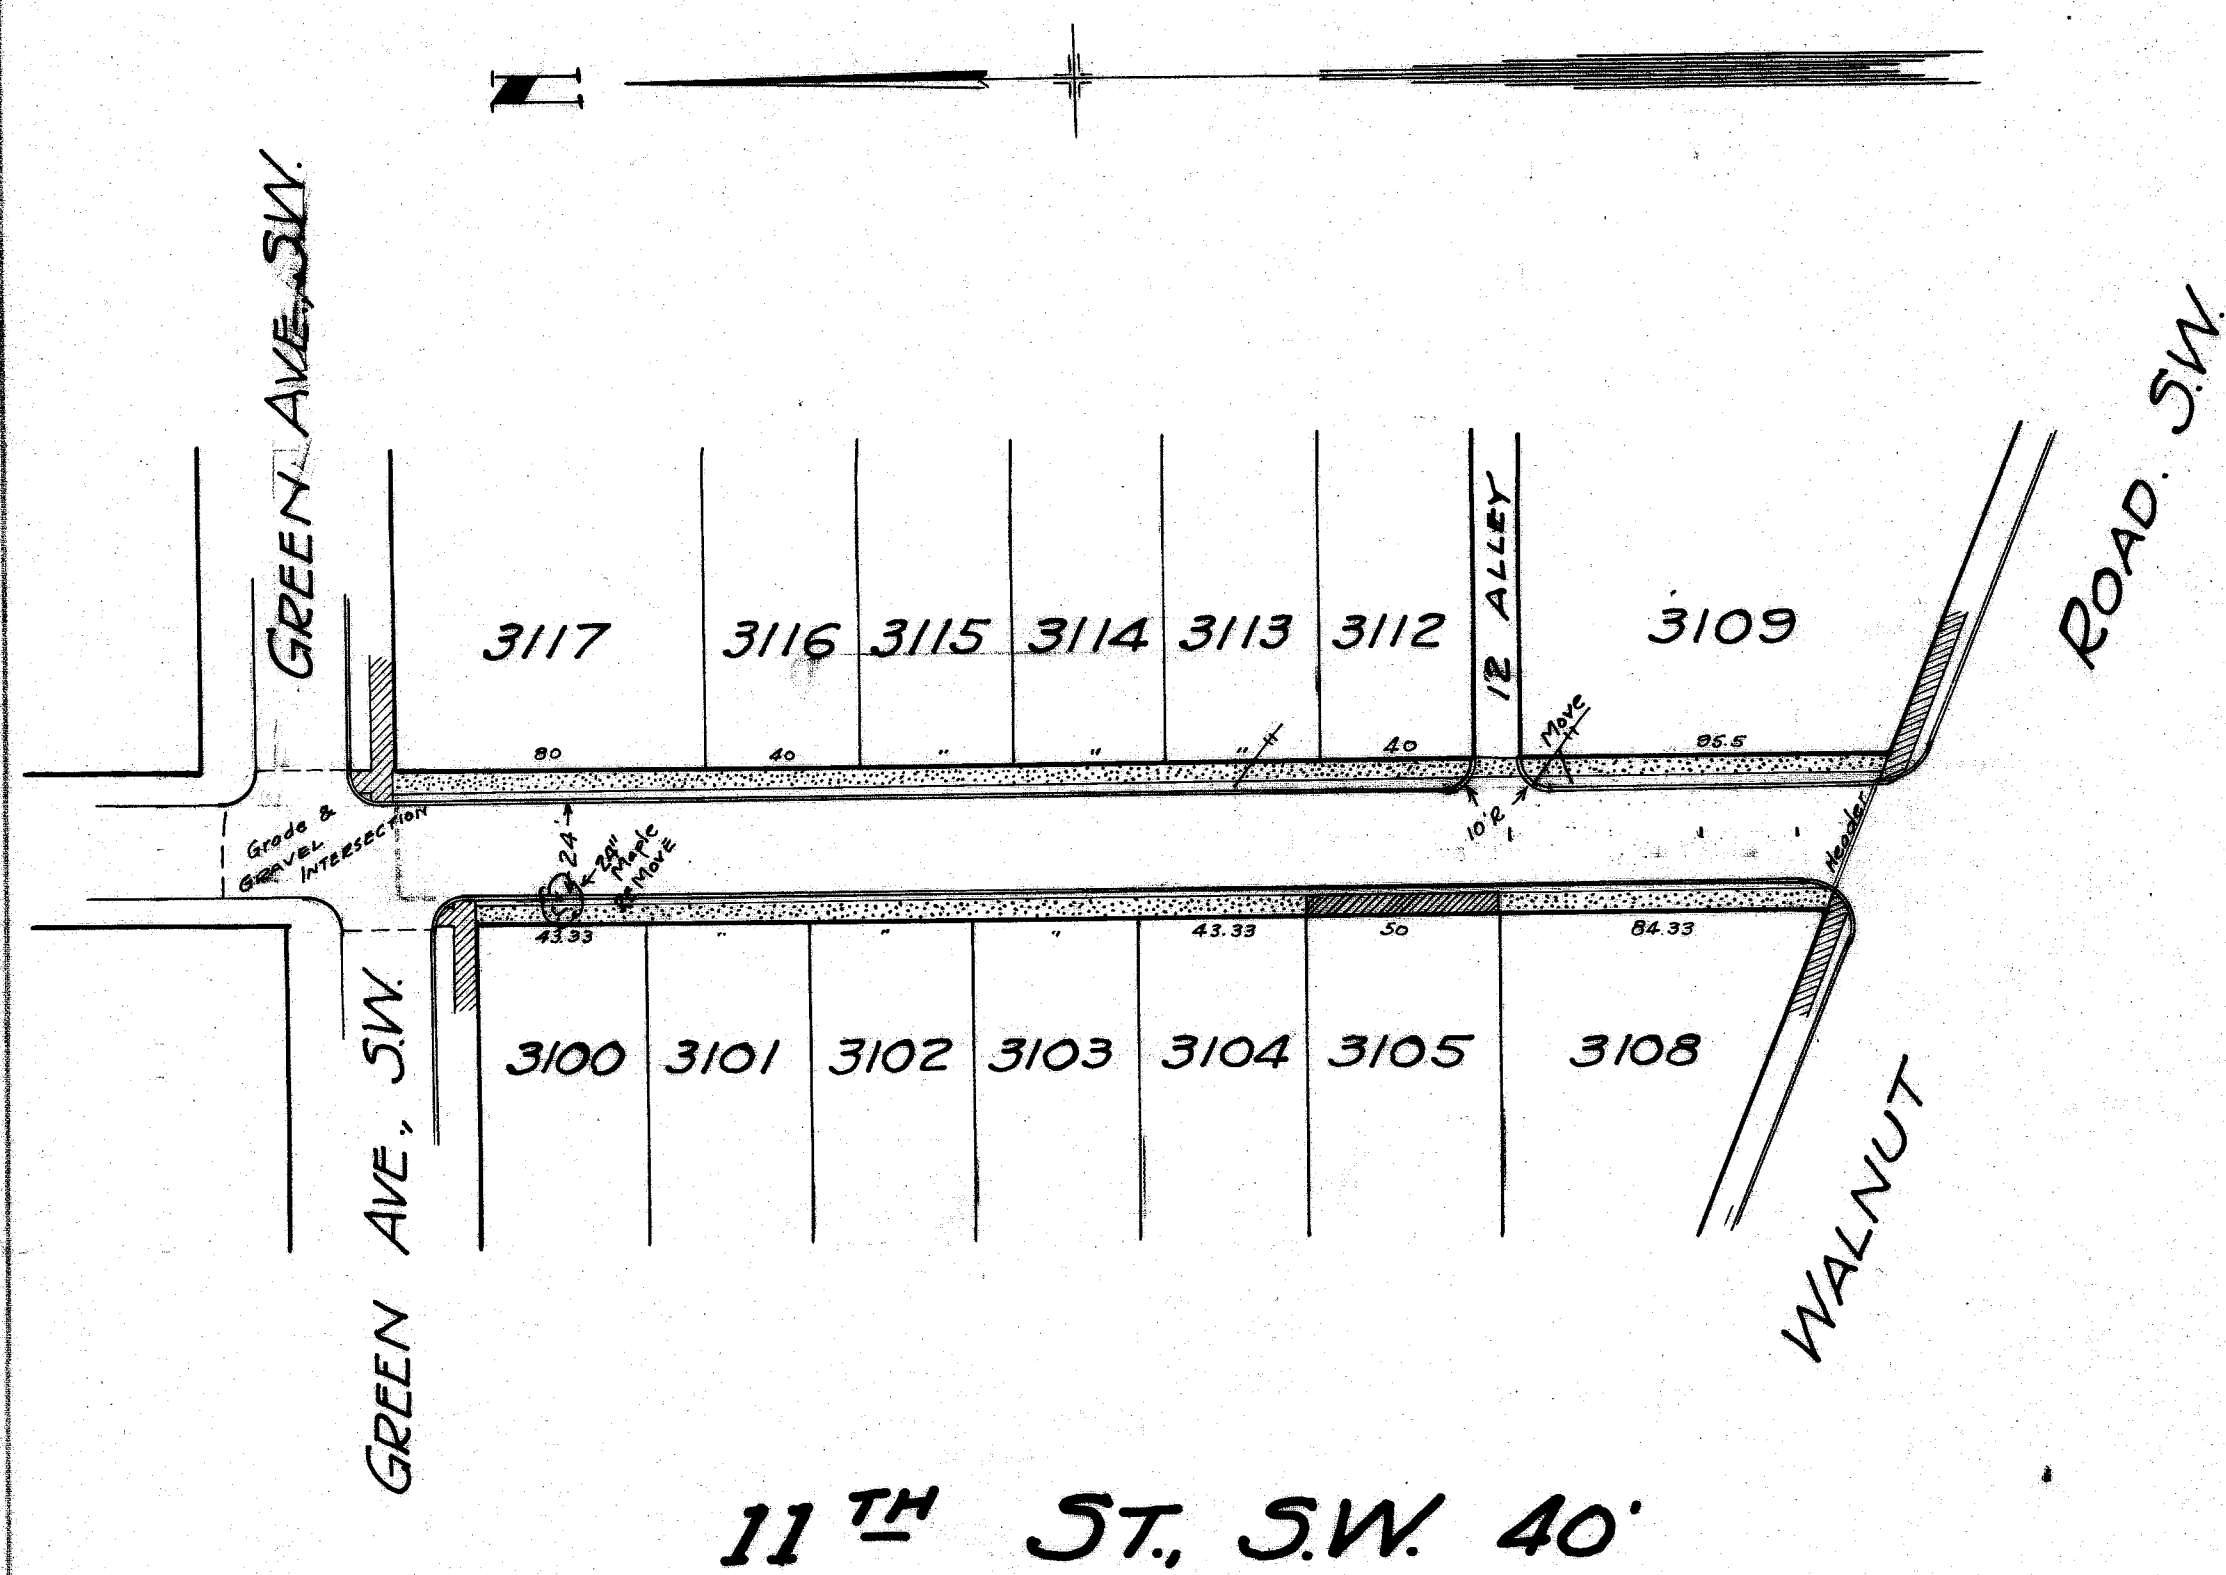

 New Walk
 Existing Walk

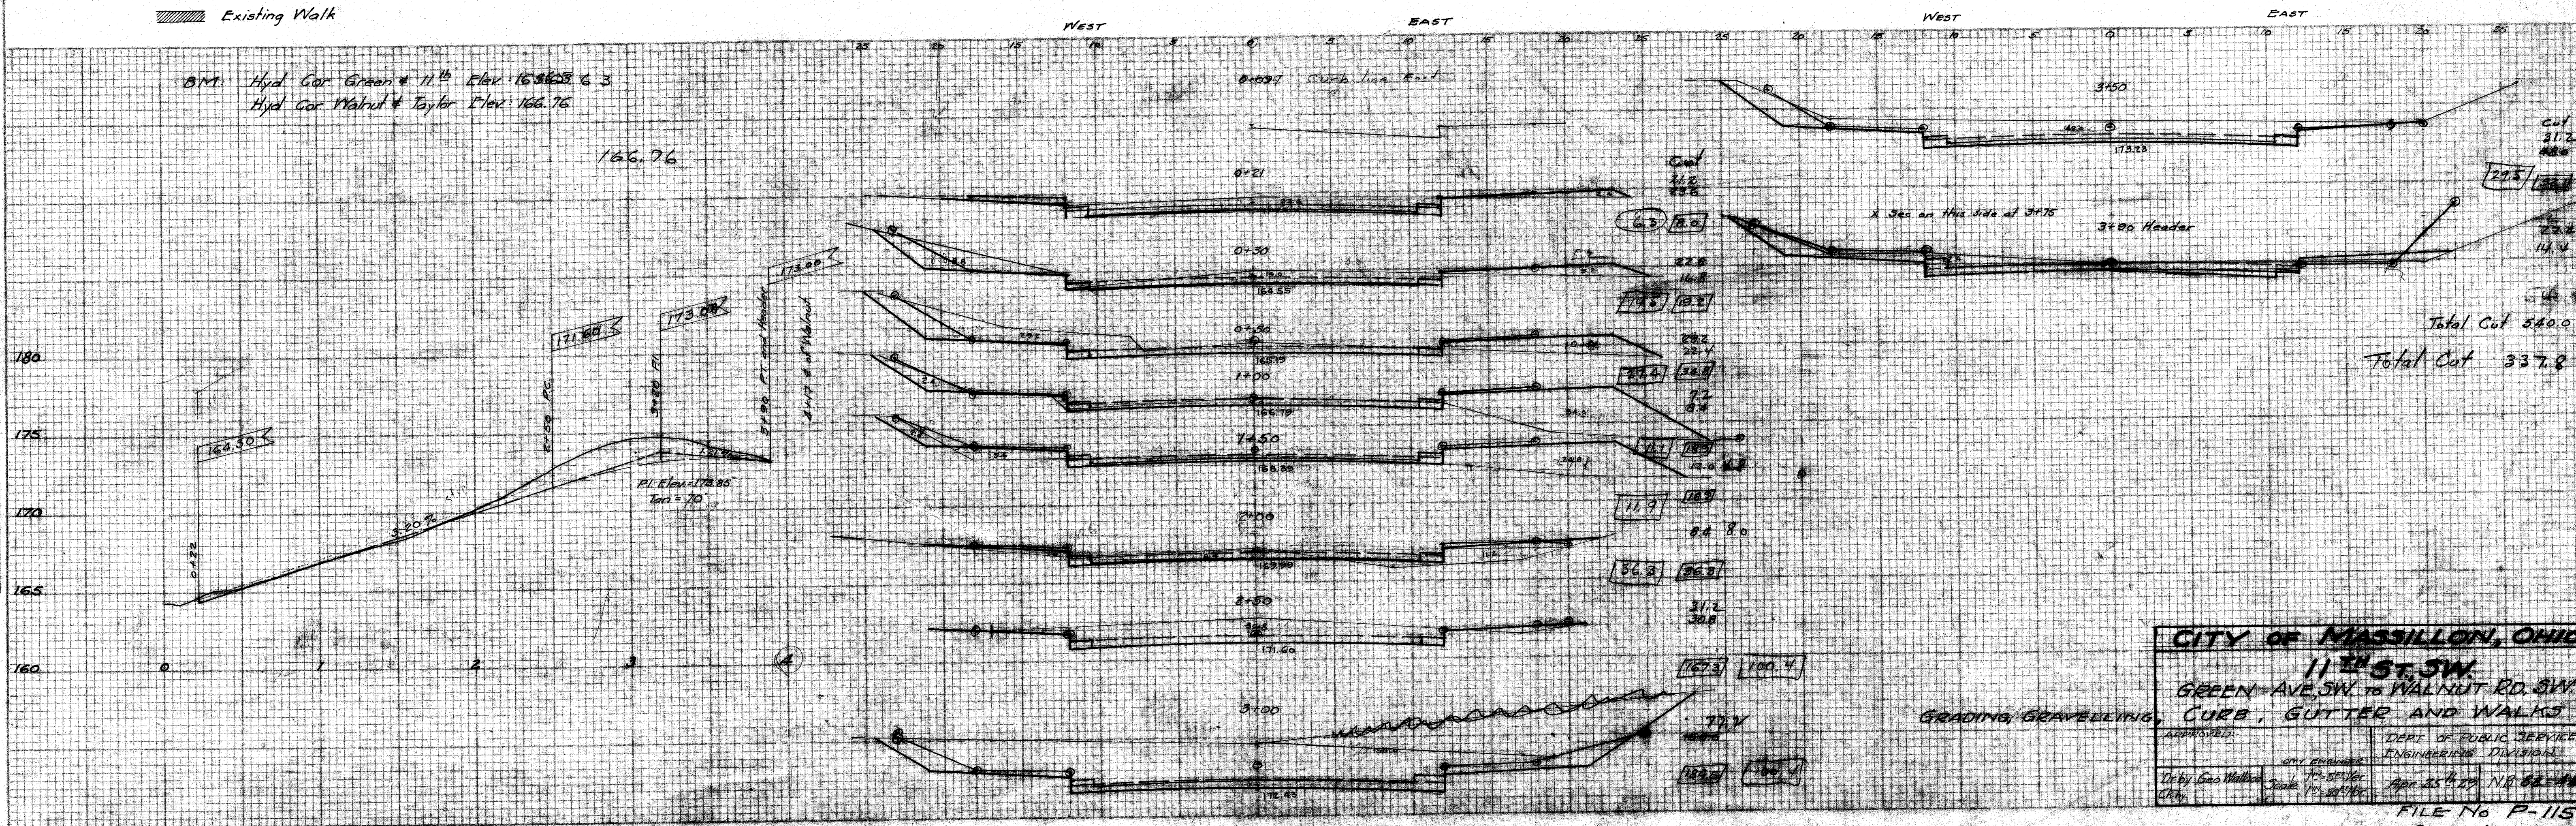

CITY OF MASSILLON, OHIO	
11 TH ST. SW.	
GREEN AVE. SW. to WALNUT RD. SW.	
C. CURB, GUTTER AND WALKS	
APPROVED:	DEPT. OF PUBLIC SERVICE ENGINEERING DIVISION
CITY ENGINEER	
Dr. by Geo Wallace	Scale 1" = 50' Ver.
Sketch	1" = 50' Hor.
Apr 25 1927	N.B. 62-44

FILE No P-115
AGE No 1028