



PLAN	DATE
PROJECT	
NOTE BOOK	
LOCATION	
BY	
CHKD	

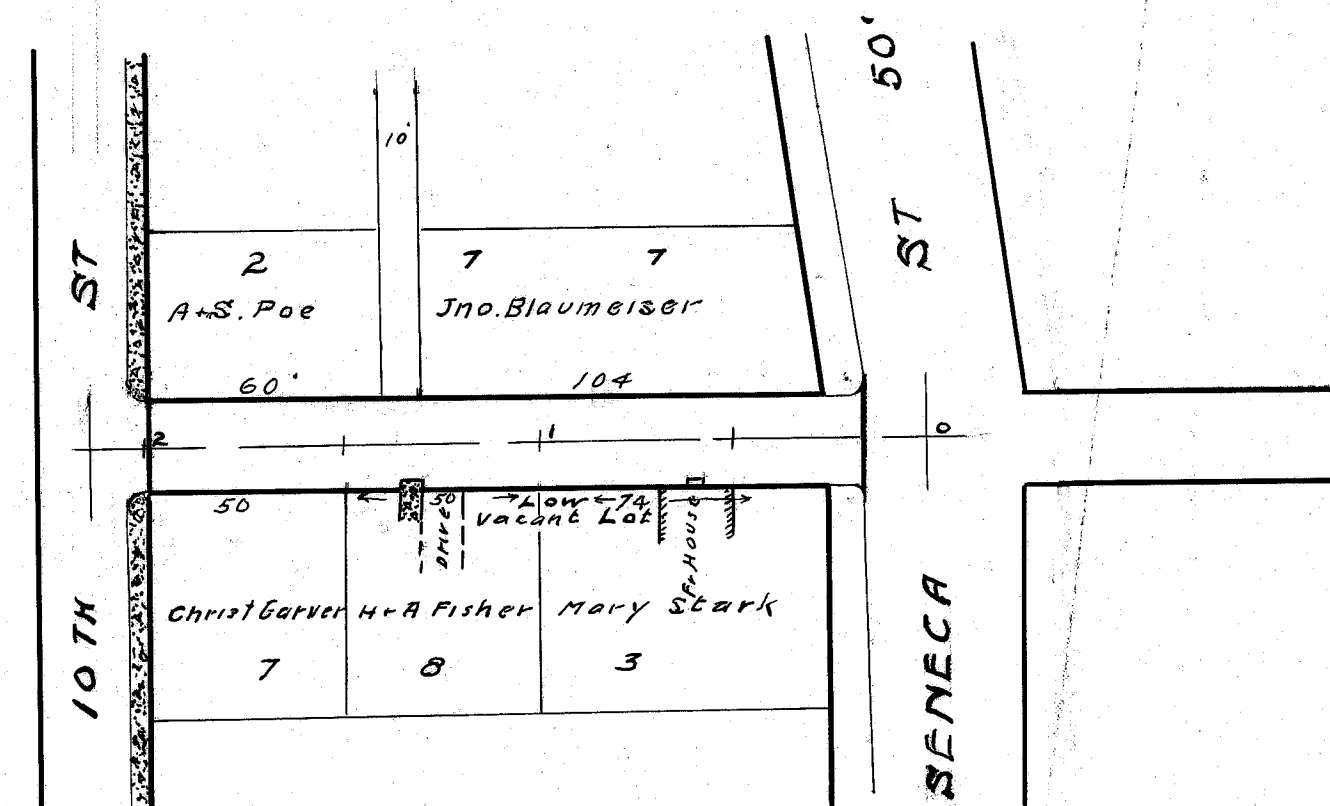

RODMAN AVE N.E. 24'
24' ROADWAY

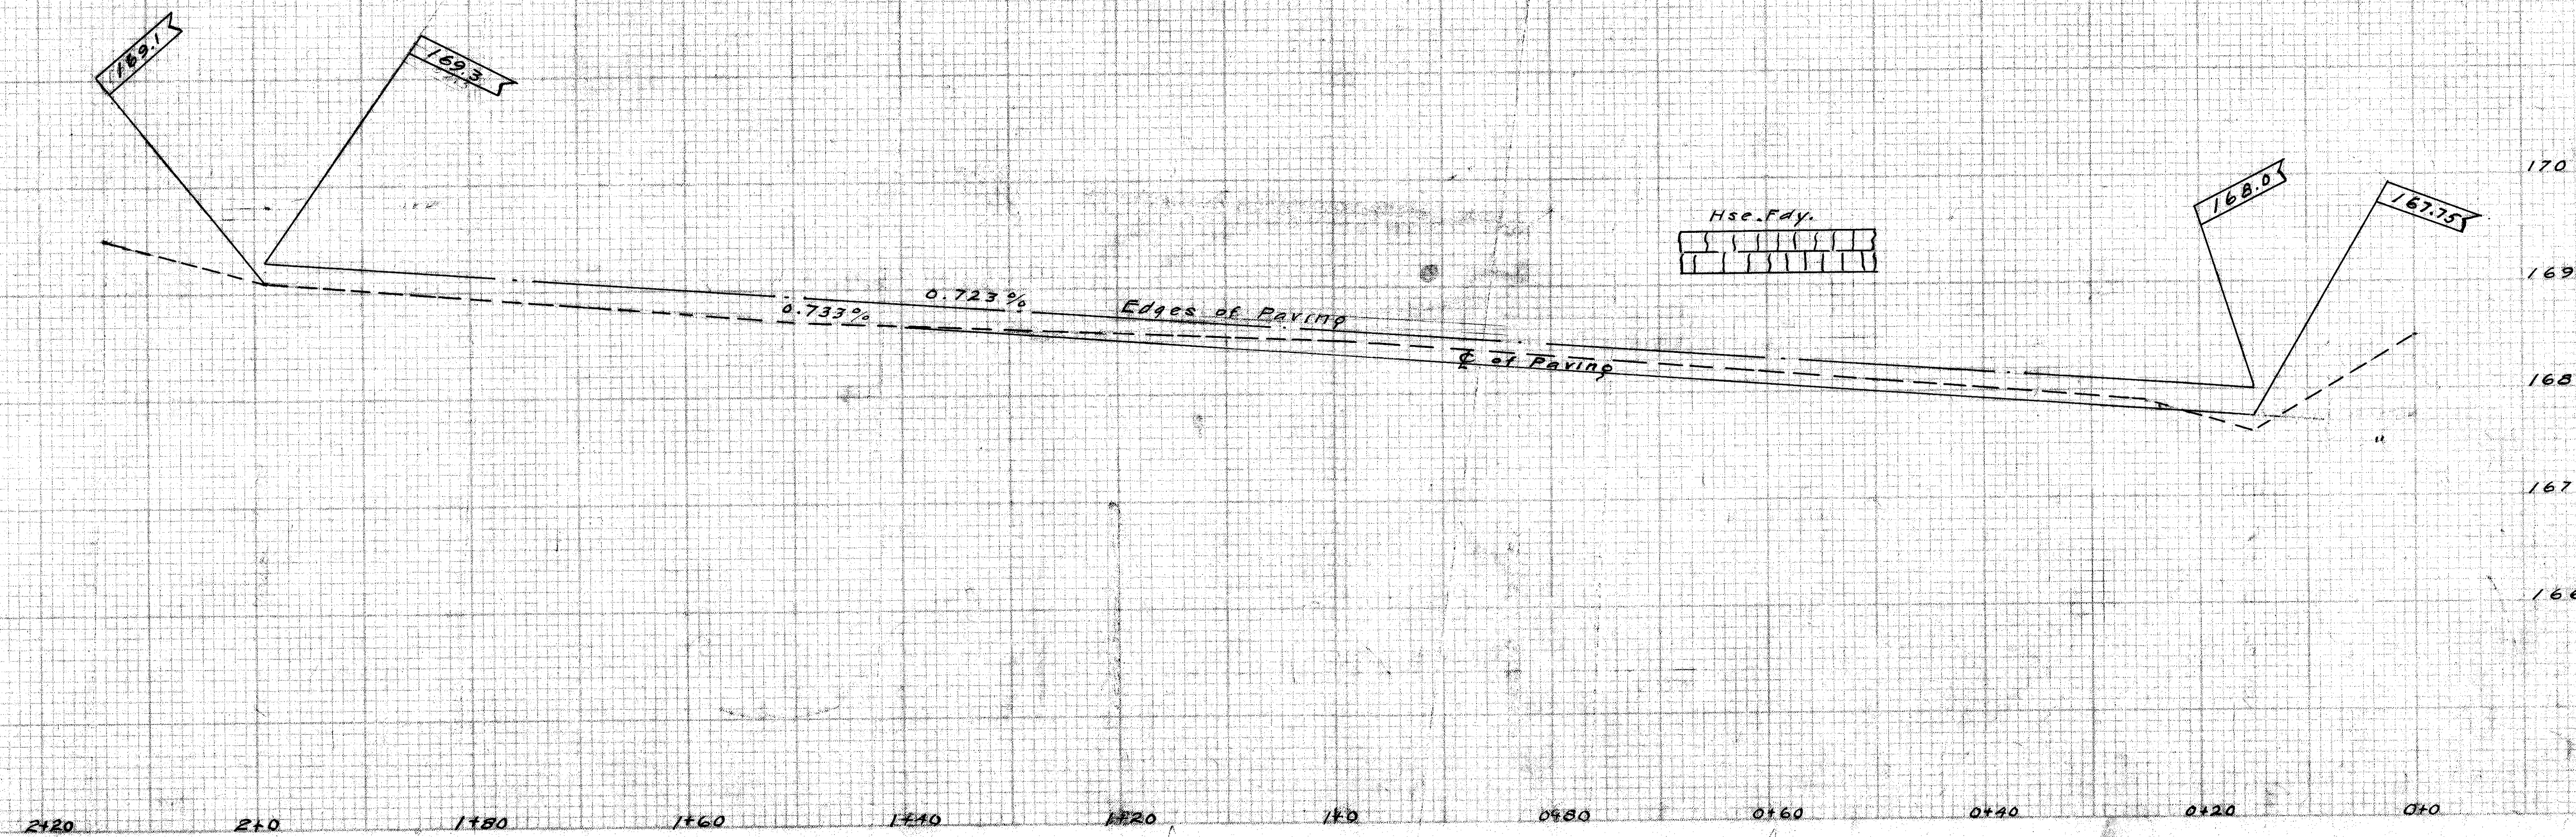

CITY OF MASSILLON OHIO	
RODMAN AVE. N.E.	
PAVING	
FROM SENECA ST. N.E. TO TENTH ST. N.E.	
APPROVED:	DEPT. OF PUBLIC SERVICE
CITY ENGINEER	ENGINEERING DIVISION
Dr. H. J. W.	1"-5' Vert
Scale	1"=50.00 Hrs
CHKD	FILE NO P-113
	Acc NO 1034