


THIRD STREET N.W. 60' ROADWAY

LINCOLN WAY WEST

0+48 - HEADER

PROFILE
SURVEY
PLATTED
NOTE BOOK
ALIGNED CHECKED
BY: OF WAY CHECKED
NO.

APPROVED:
DR. BY: H.T.W.
C.K.

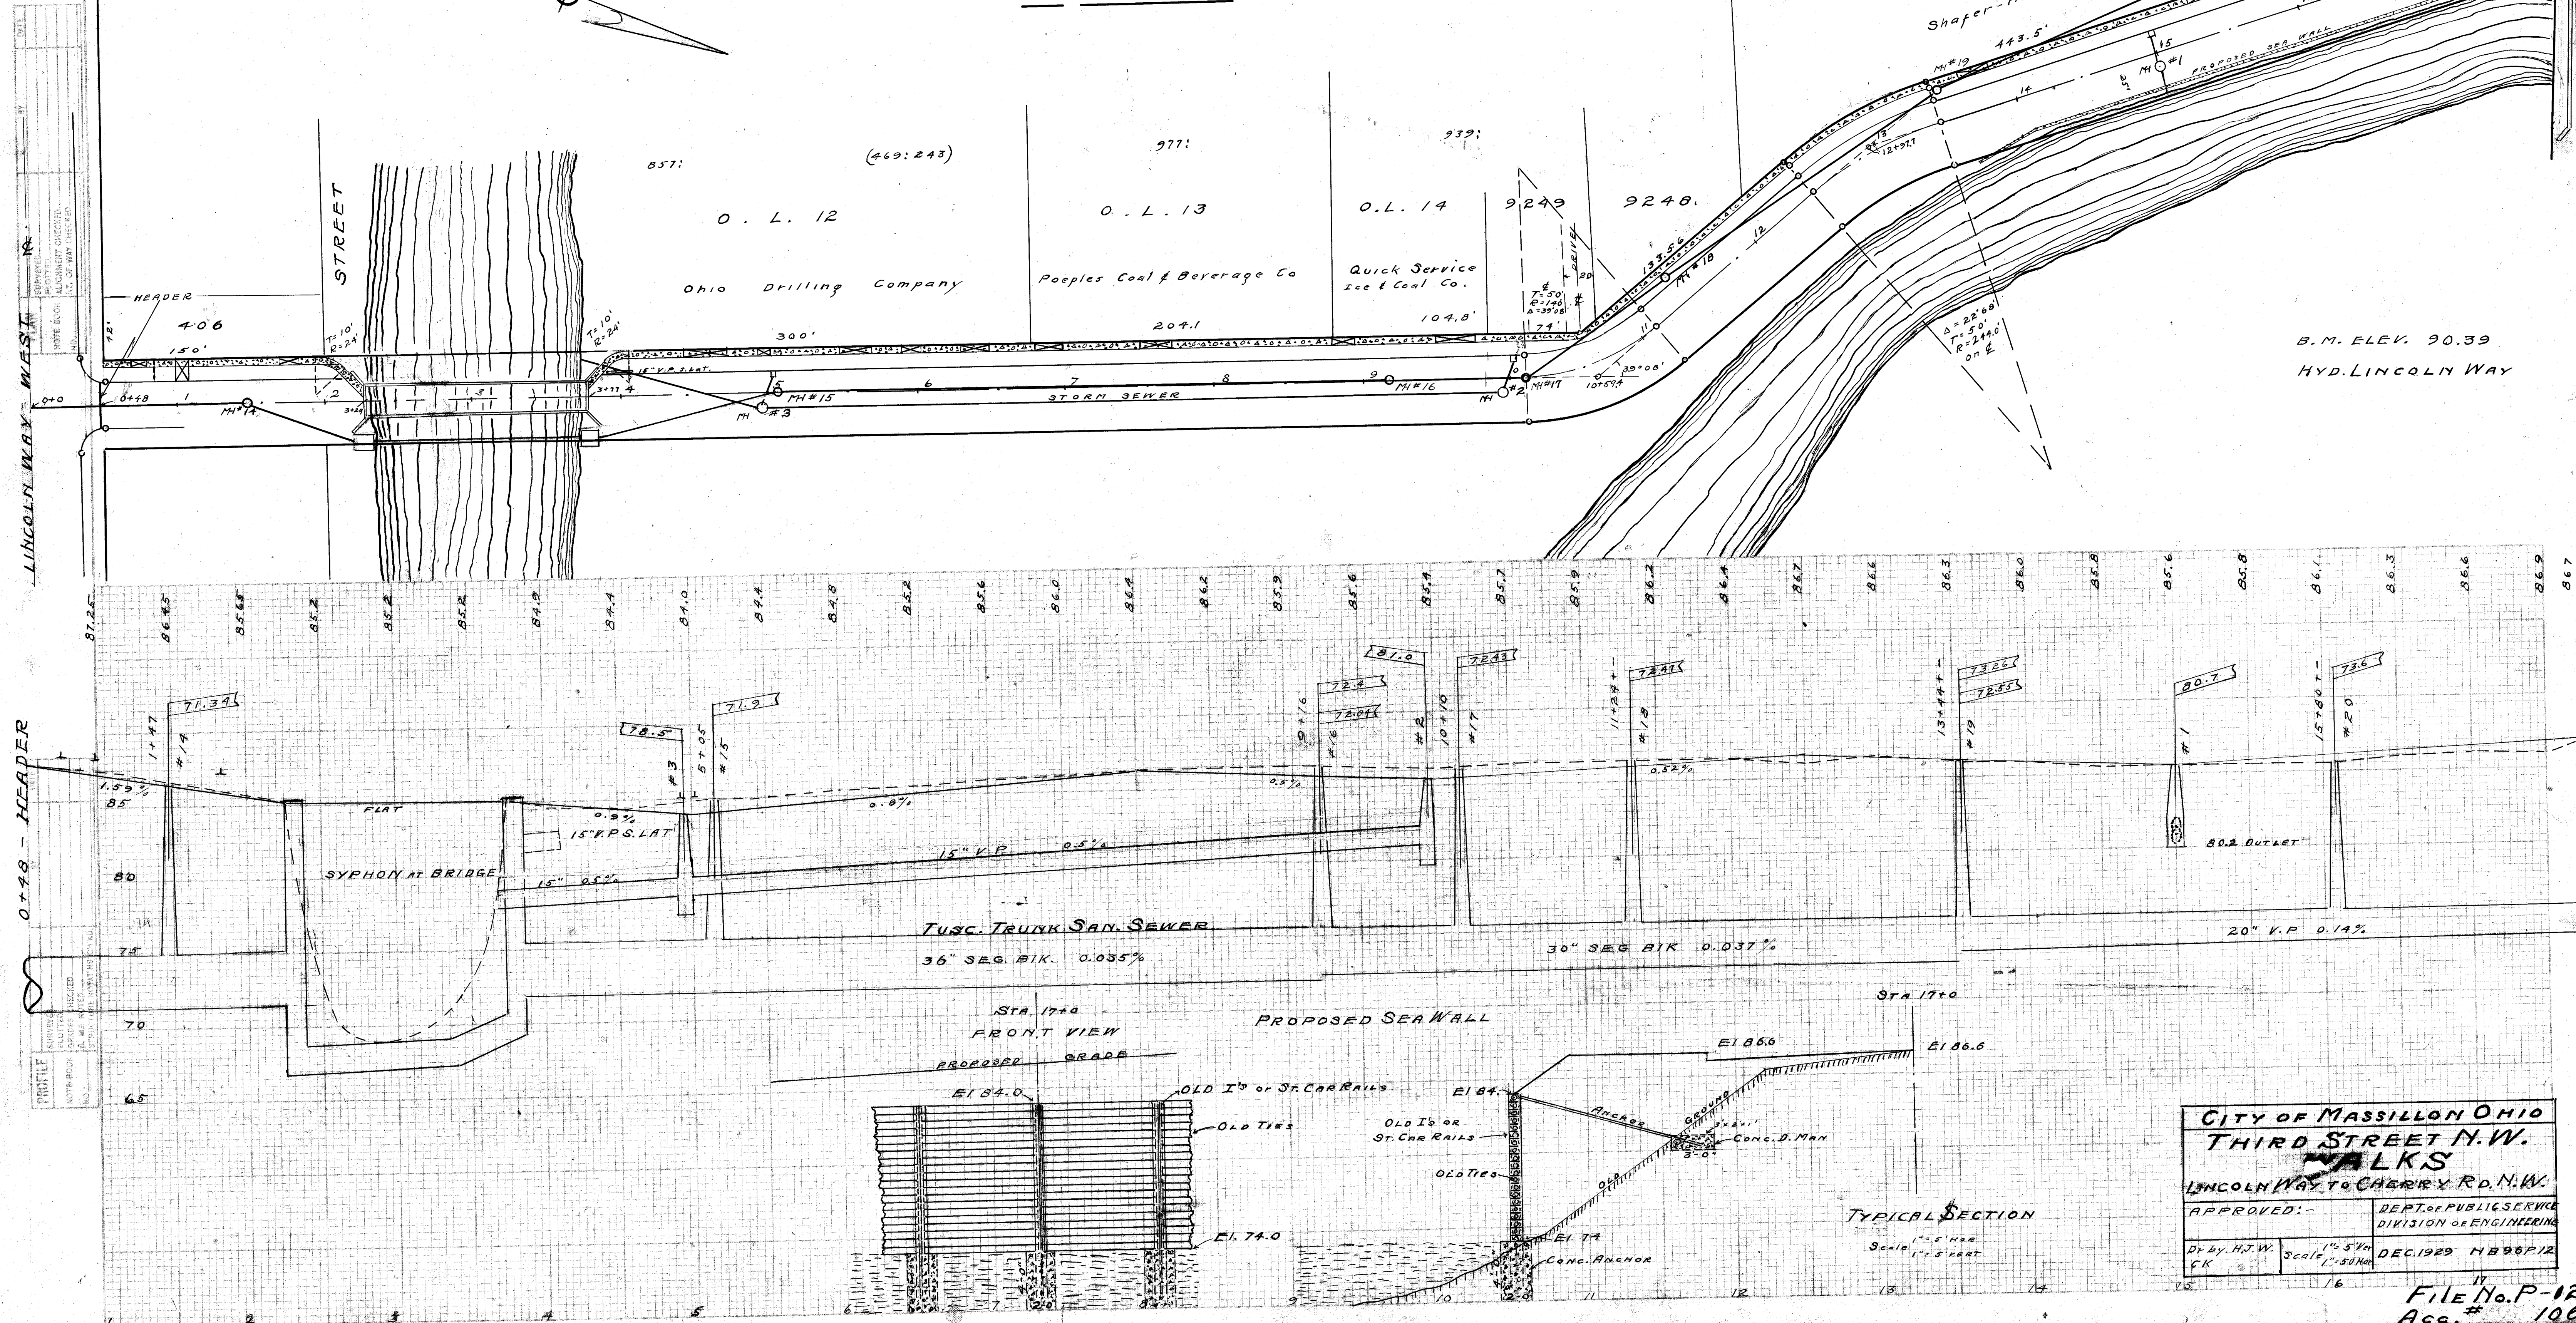

CITY OF MASSILLON OHIO
THIRD STREET N.W.
WALKS
LINCOLN WAY TO CHERRY RD. N.W.
APPROVED: DEPT. OF PUBLIC SERVICE
DIVISION OF ENGINEERING
DR. BY: H.T.W. Scale: 1" = 5' HORIZ. DEC. 1929 HB 96P/12
C.K. Scale: 1" = 5' VERT.

File No. P-12-
Acc. # 1063