



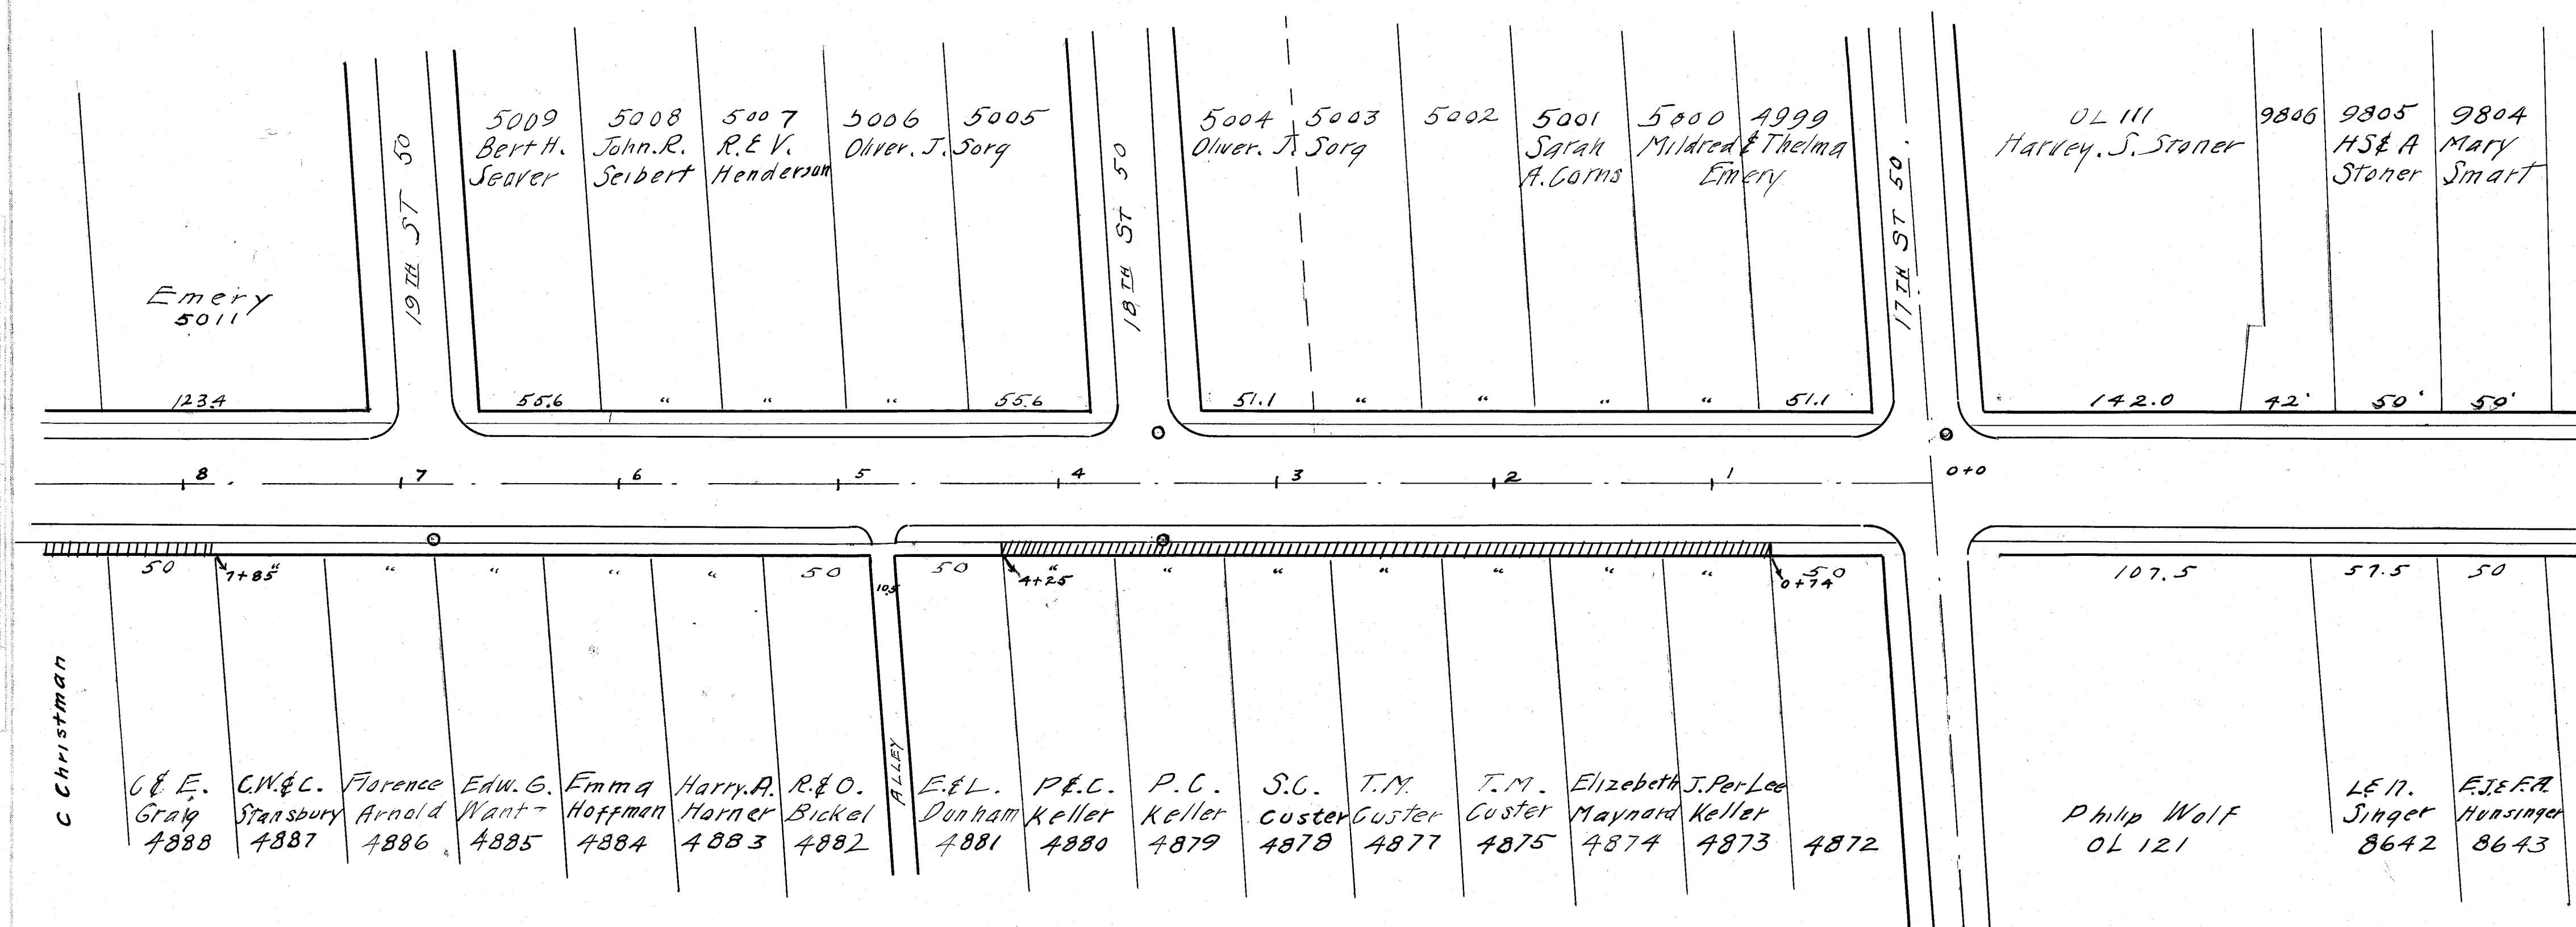


 → Represents Walks in place
 → " " " " to be built

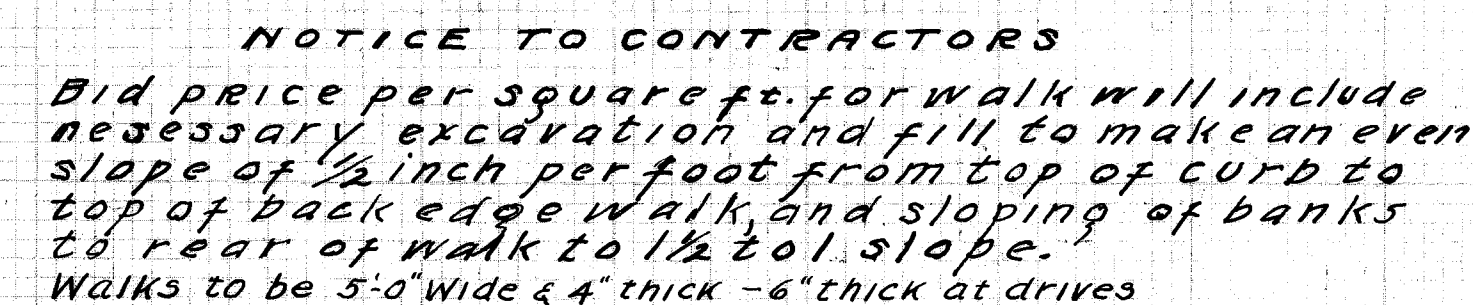


Acc No. 1067
File No. P-12

DF by H.J.W	Scale 1"=50'	Jan 14-30	N.B9CP-17
-------------	--------------	-----------	-----------


PLAN
UNLESS OTHERWISE NOTED
ALL DIMENSIONS ARE IN FEET
AND DECIMALS THEREOF
NOTE LOOK FOR VARY CHECKED
NO.

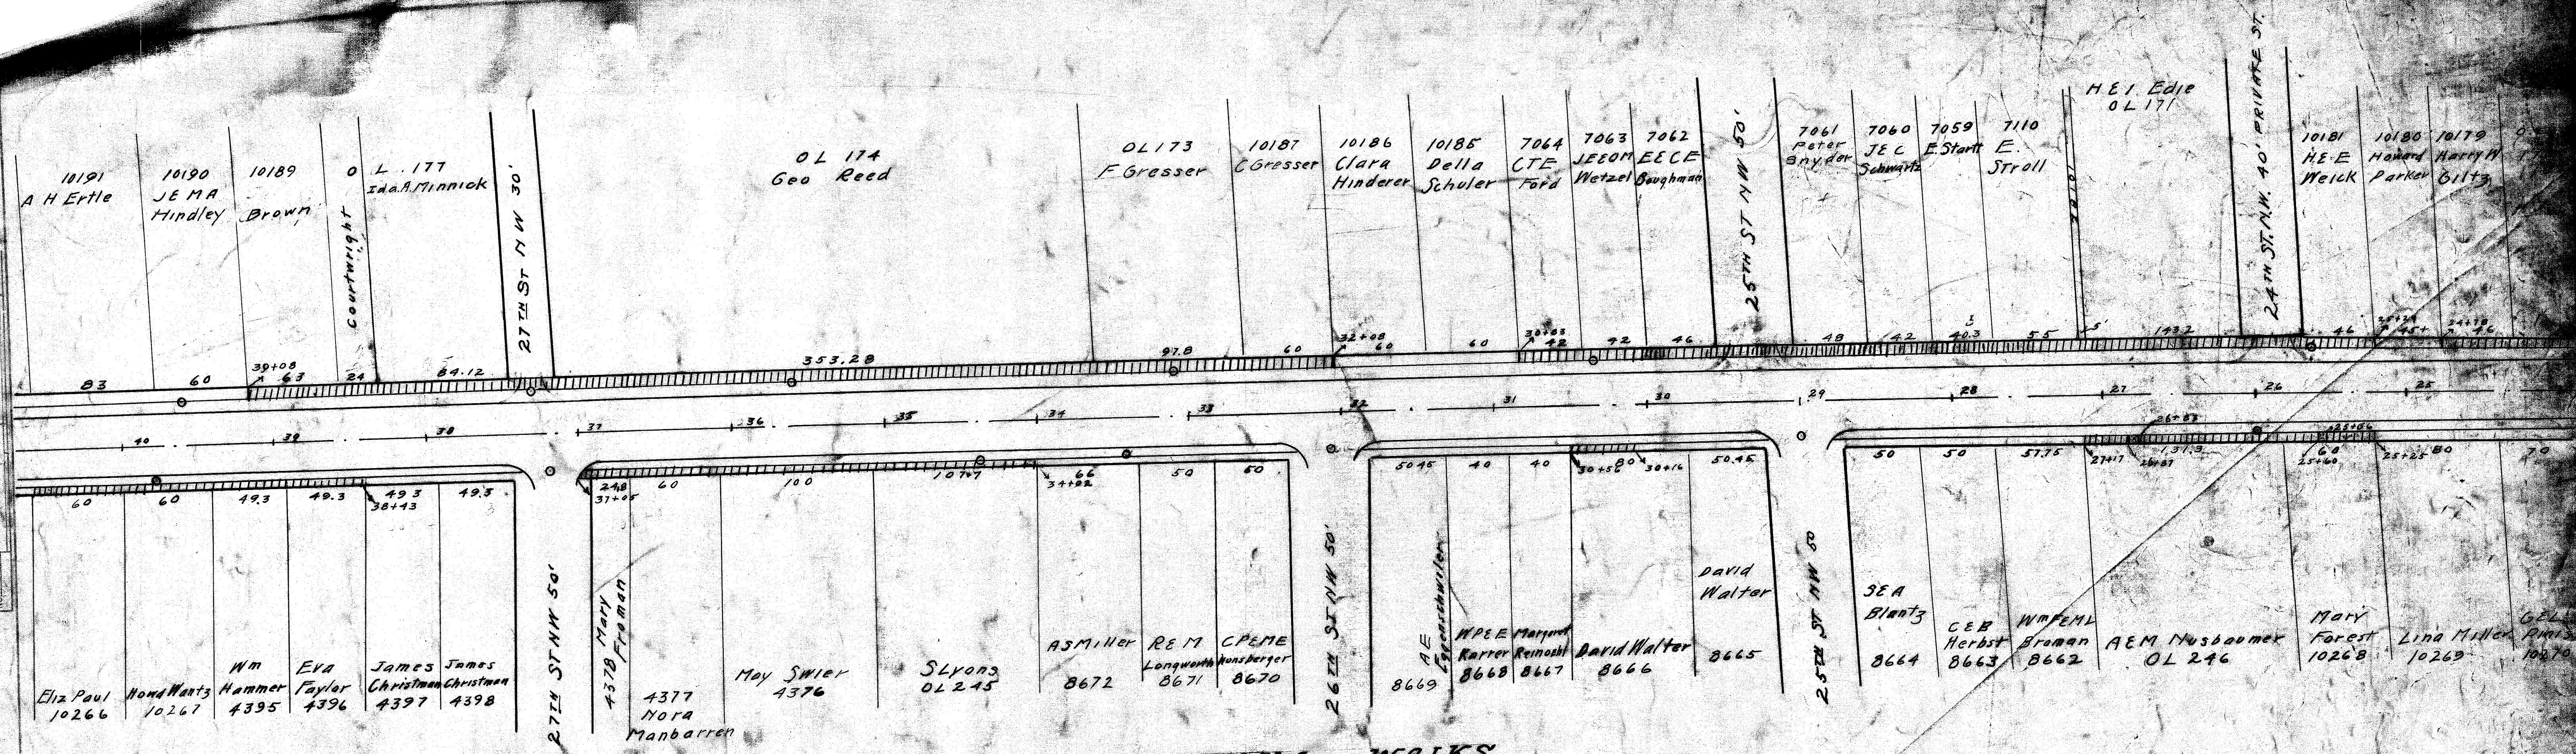


LINCOLN WAY N.W. WALKS

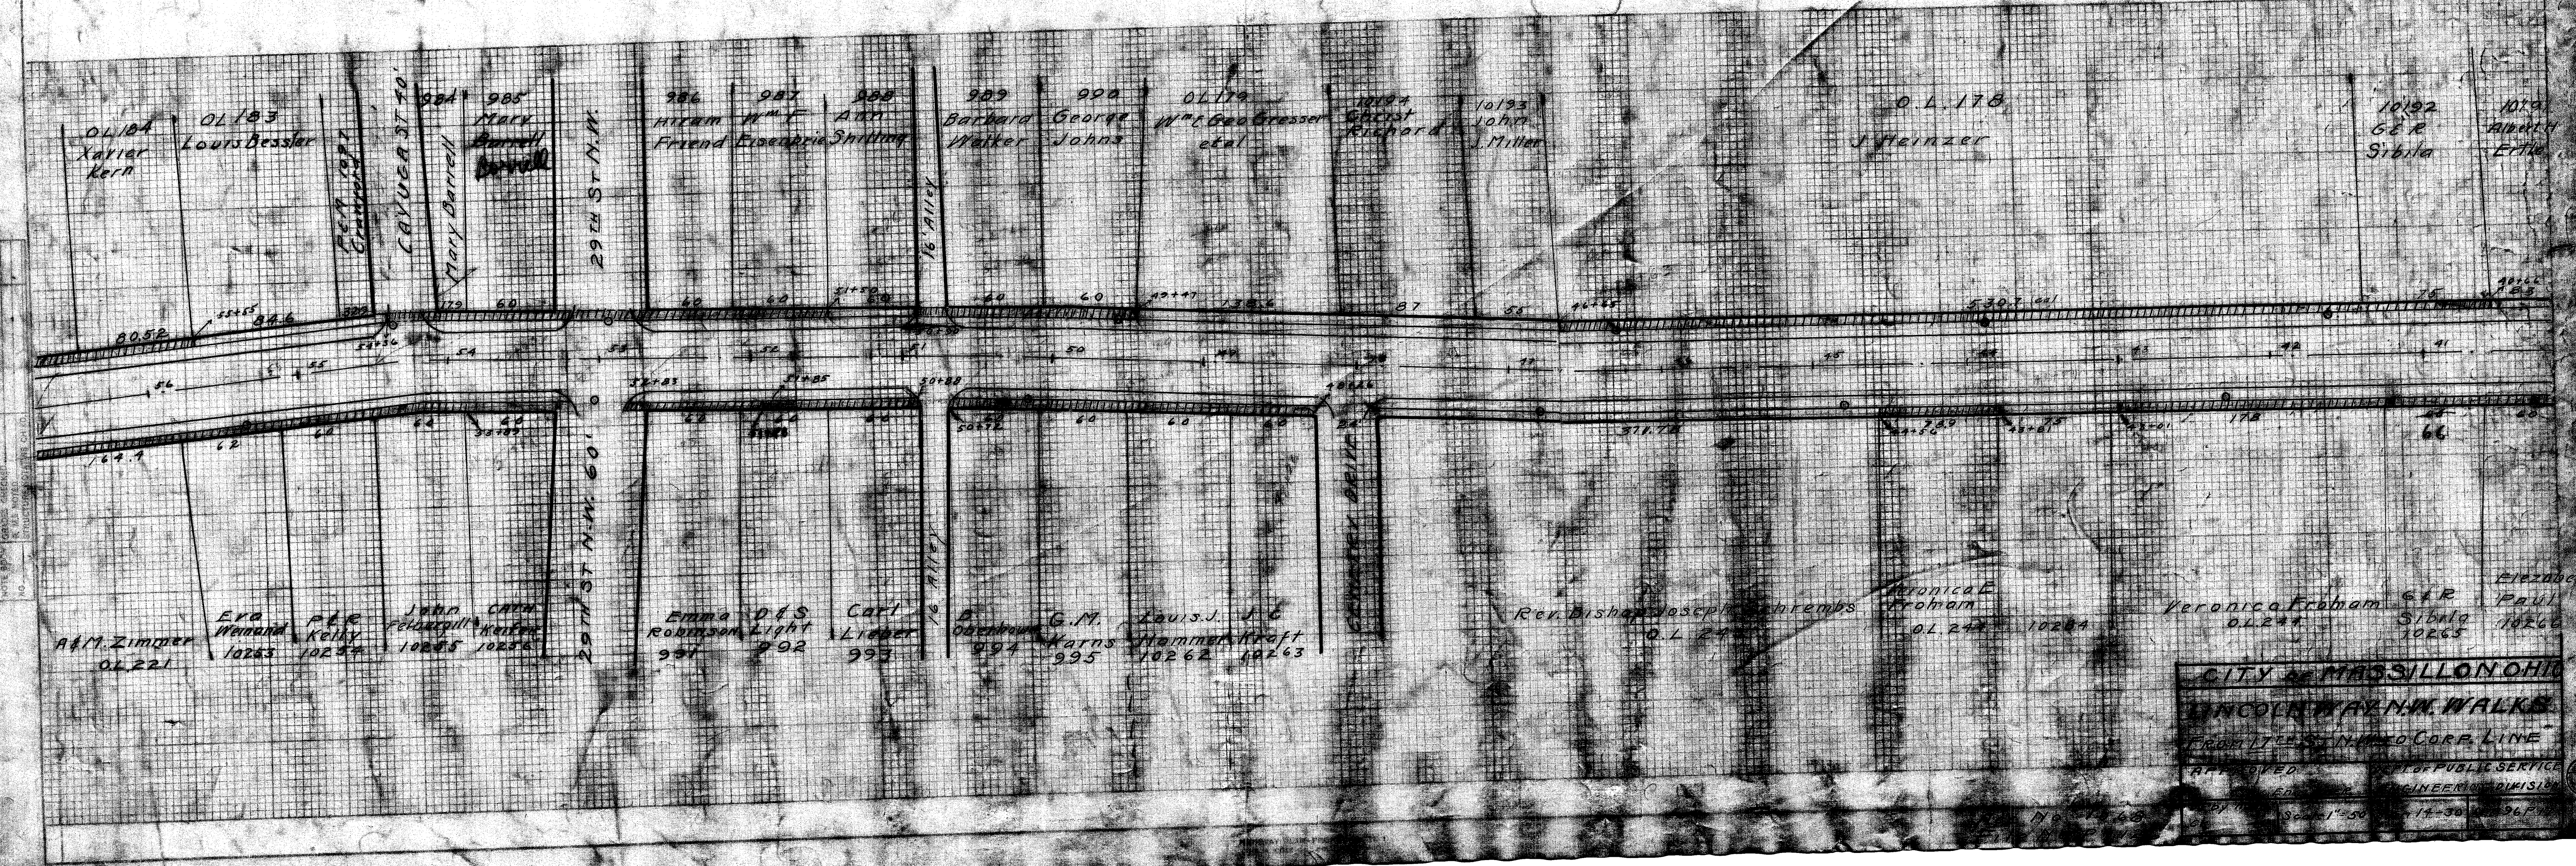

CITY OF MASSILLON OHIO
LINCOLN WAY N.W. WALKS
FROM THE N.W. COR. LINE
APPROVED FOR PUBLIC SERVICE
ENGINEERING DIVISION
NO. 1-50 11-30 1964

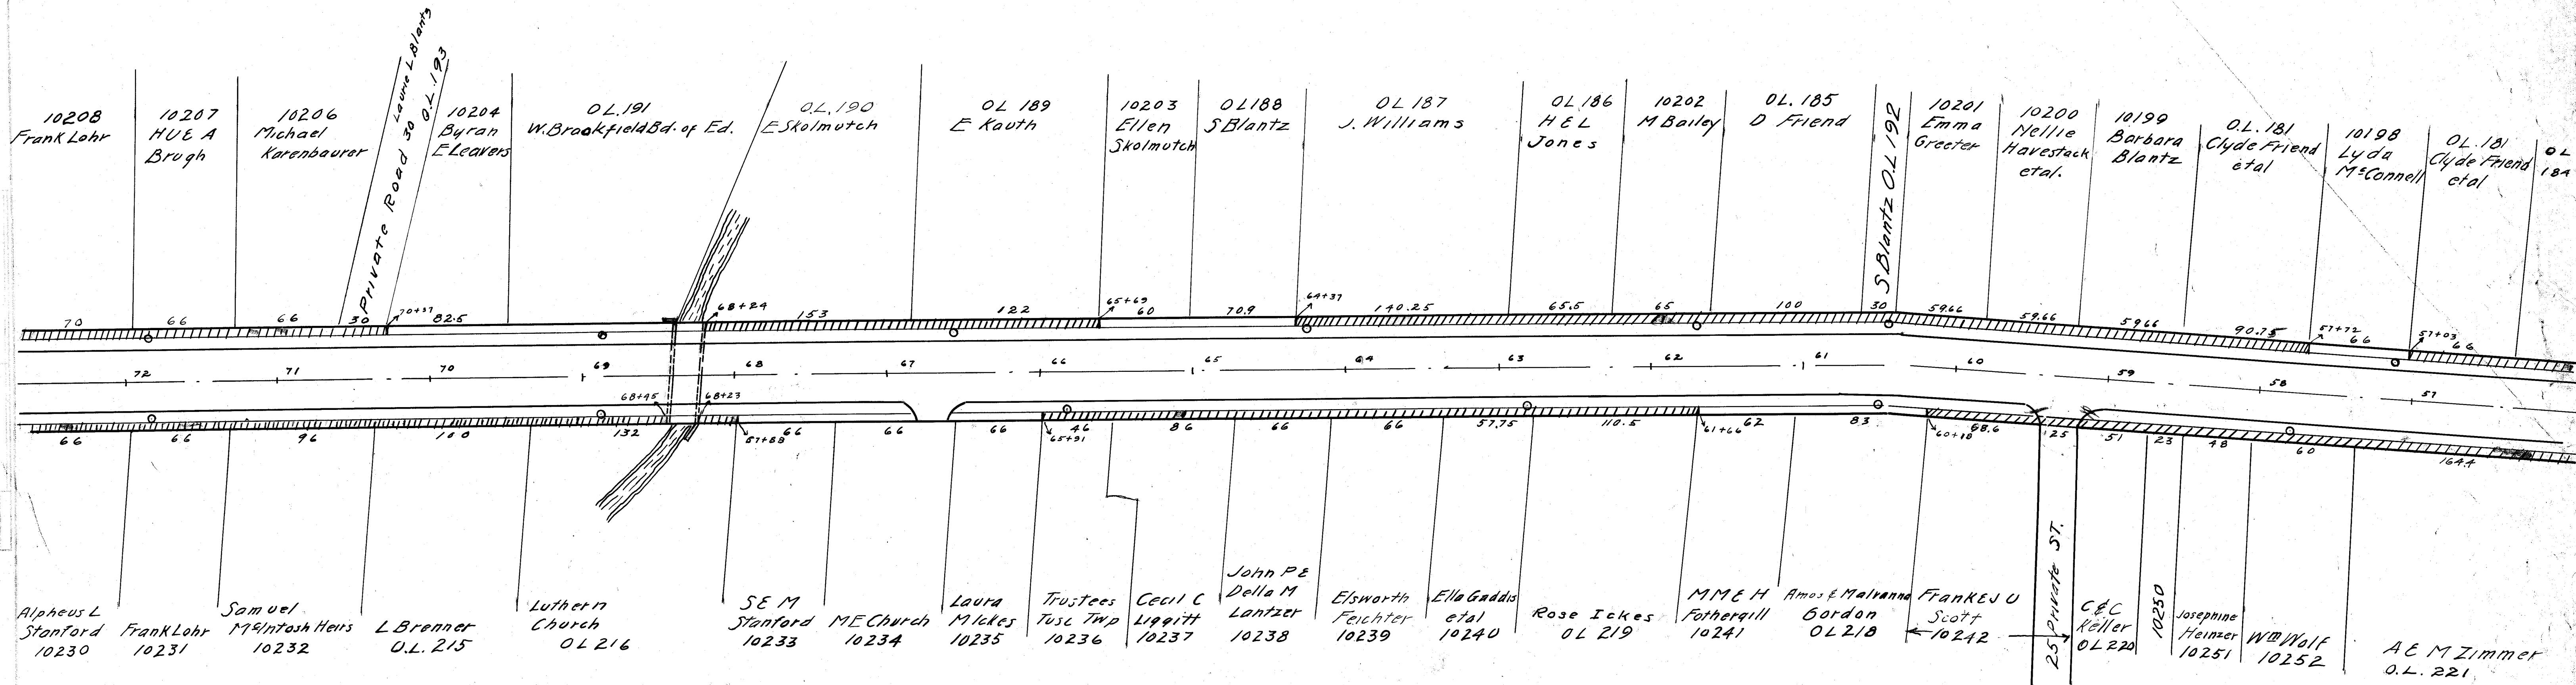

LINCOLN WAY N.W. WALKS

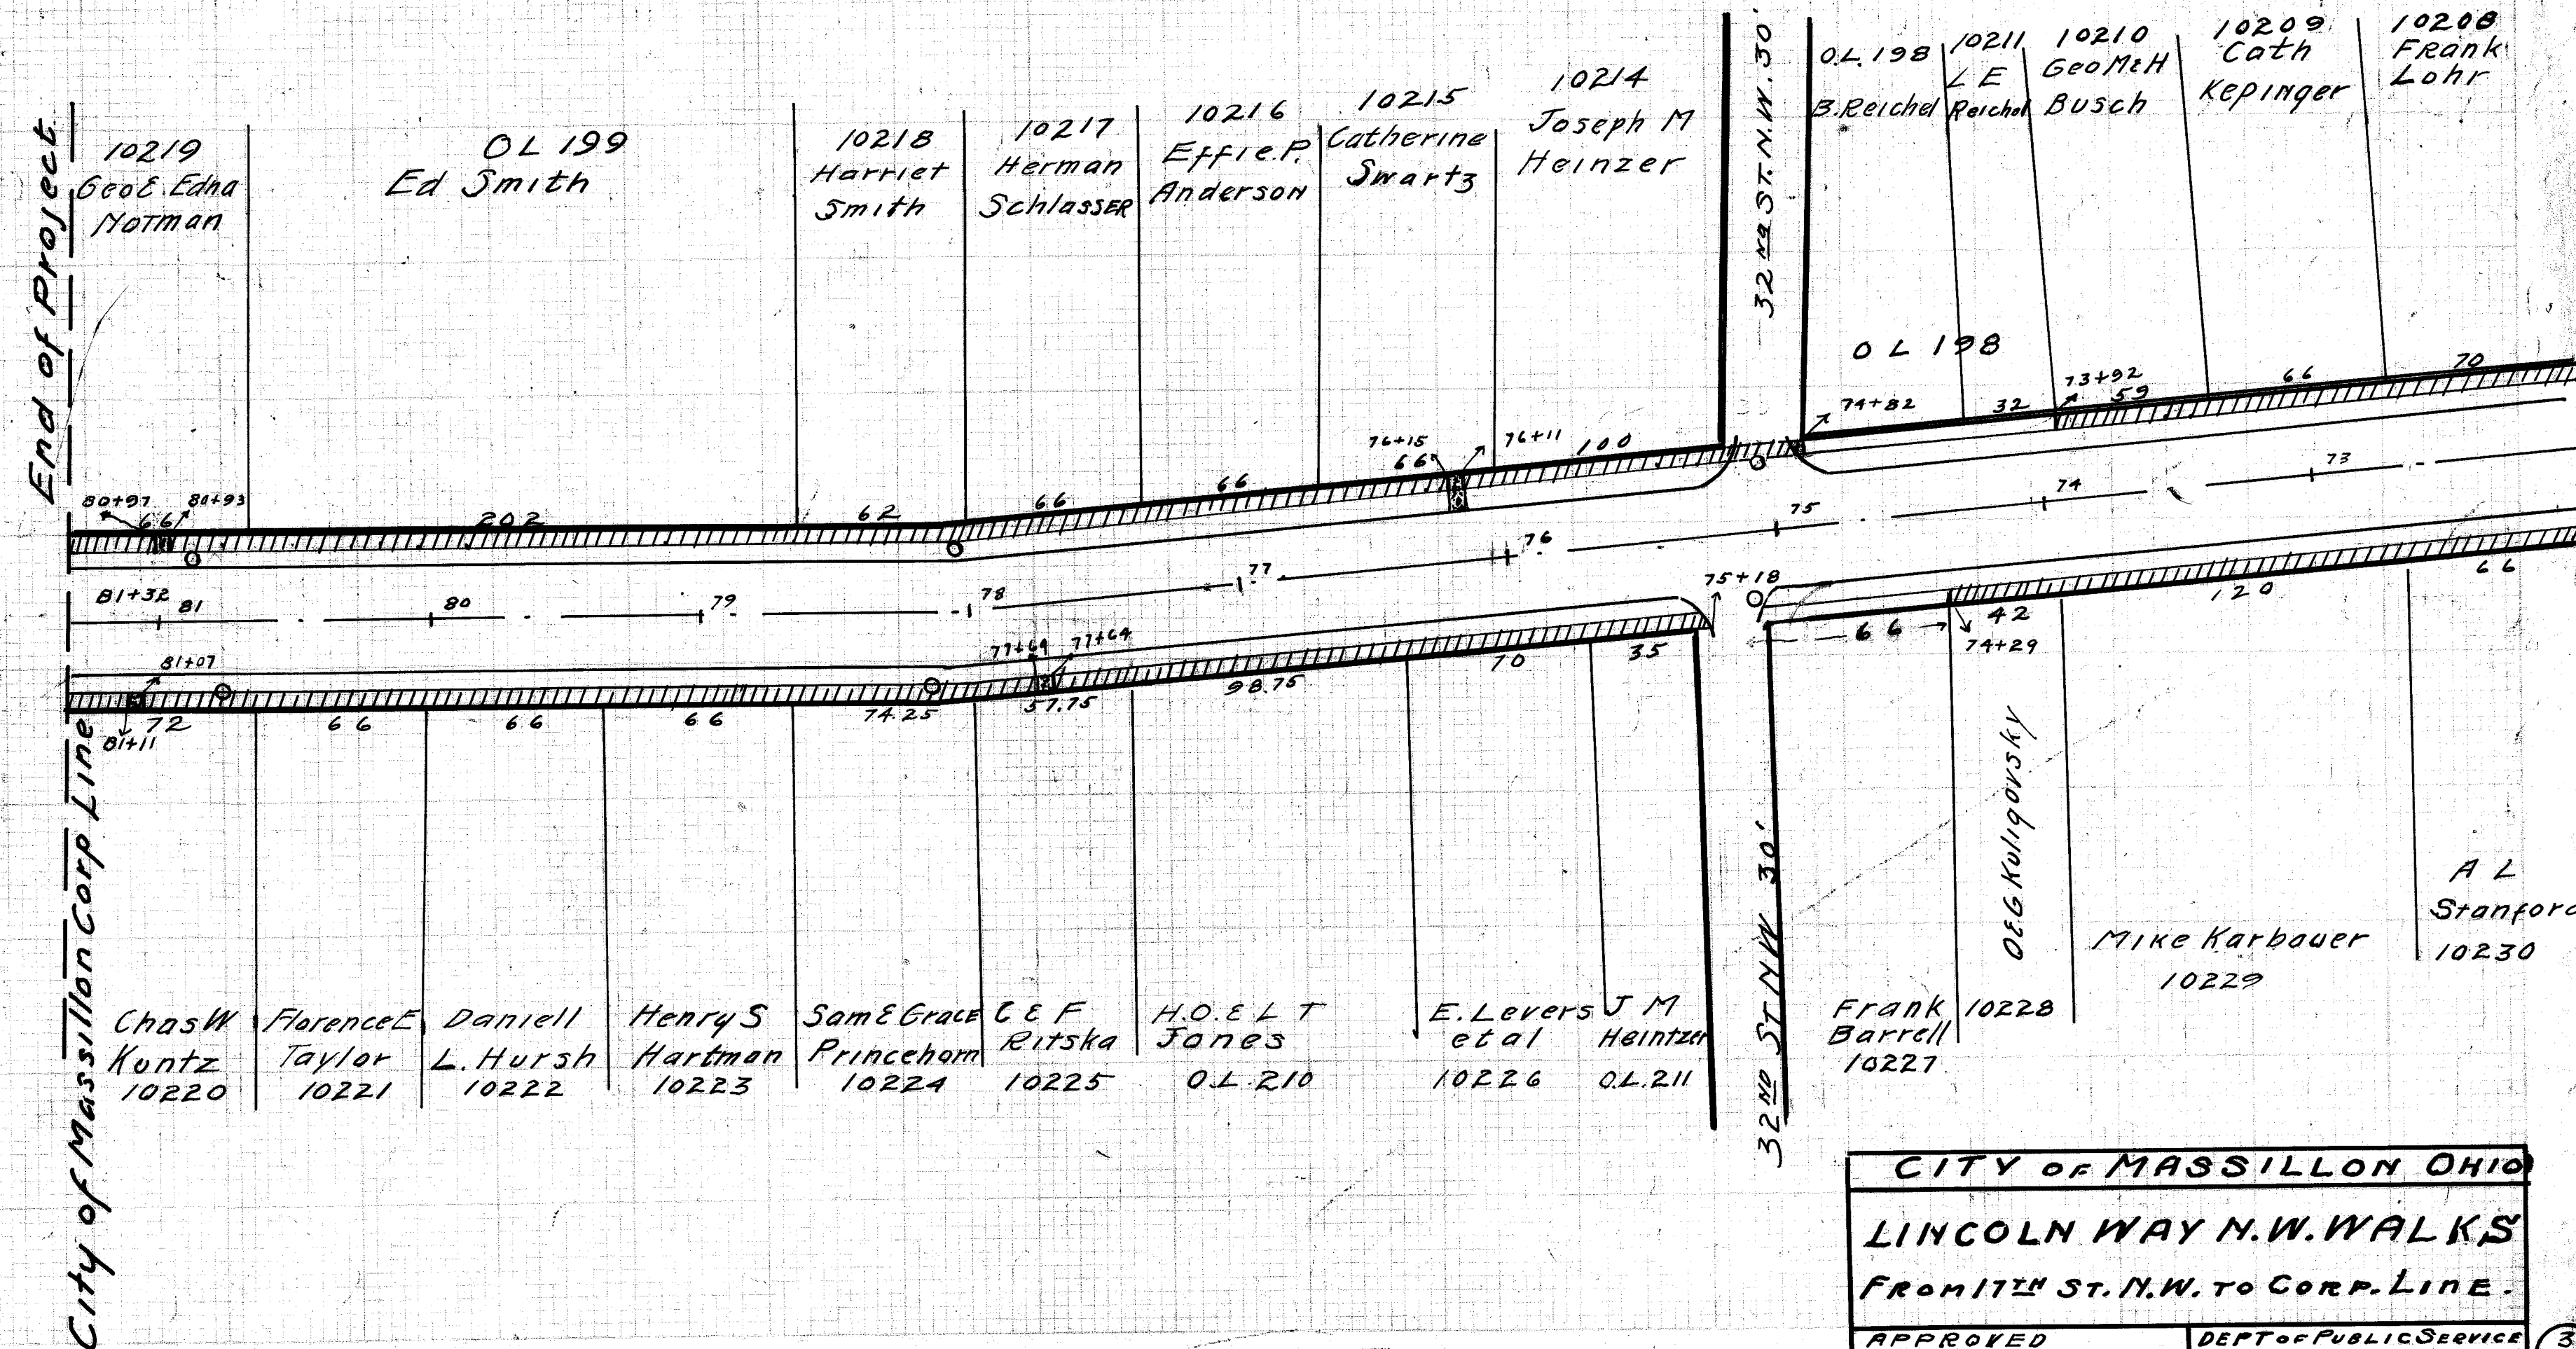

CITY OF MASSILLON OHIO	
LINCOLN WAY N.W. WALKS	
FROM 17TH ST. N.W. TO CORP. LINE.	
APPROVED	DEPT. OF PUBLIC SERVICE
CITY ENGINEER	ENGINEERING DIVISION
DRY BY R. W. C. K. V.	Scale 1" = 50'
Jan 14-30	NB 96 P 17

Acc. No. 1069
File No. P-126