
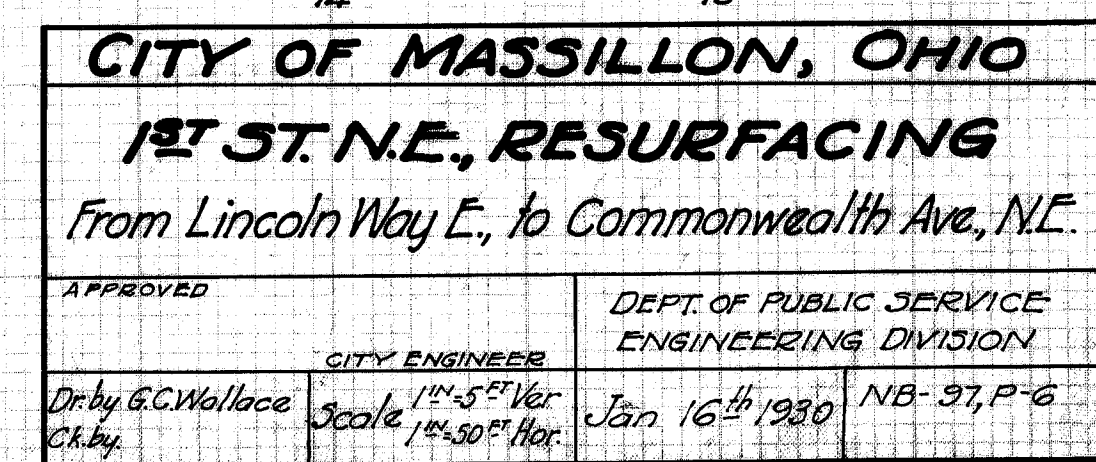



PROFILE	SURVEYED	CITY	DATE
NOTE BOOK	PLOTTER		
	FORMER EMPLOYE		
	B. W. MOORE	90	95
	FUTURE NOTARY #0		
		85	
		86	

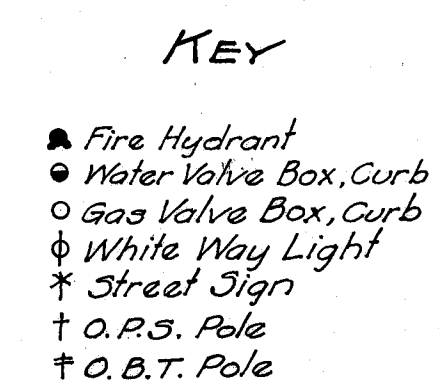


FILE NO. P1277
AGE NO. 19355

PLAN	REVISIONS
NO. 1	DATE
NOTE: BOOK ALIGNMENT CHECKED.	
BY: G. O. WALLACE	

PROFILE	REVISIONS
NO. 1	DATE
NOTE: BOOK ALIGNMENT CHECKED.	
BY: G. O. WALLACE	

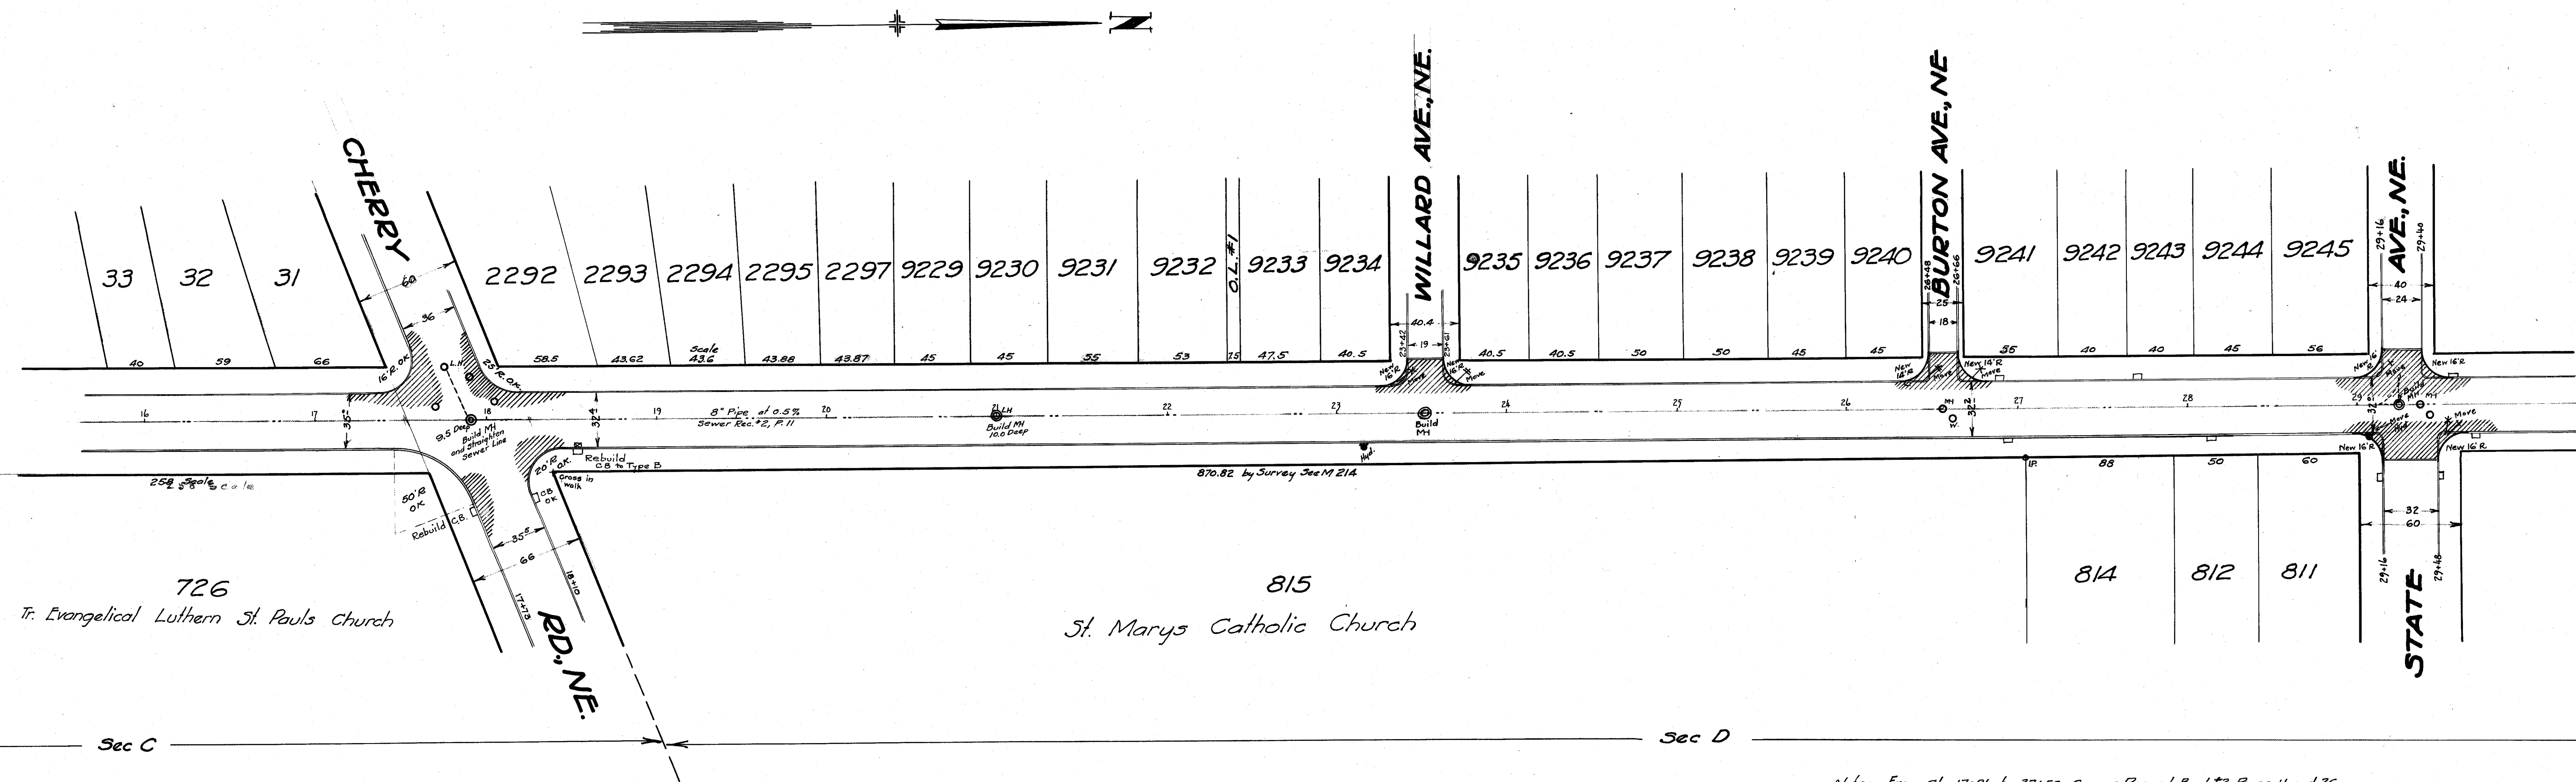


Note: - From Sta. 17+91 to 37+50, Sewer Record Book #2 Pages 11 and 26 shows an 8" sewer in center of street but shows no laterals to curb, therefore all lots have to be checked up to see if they have sewer

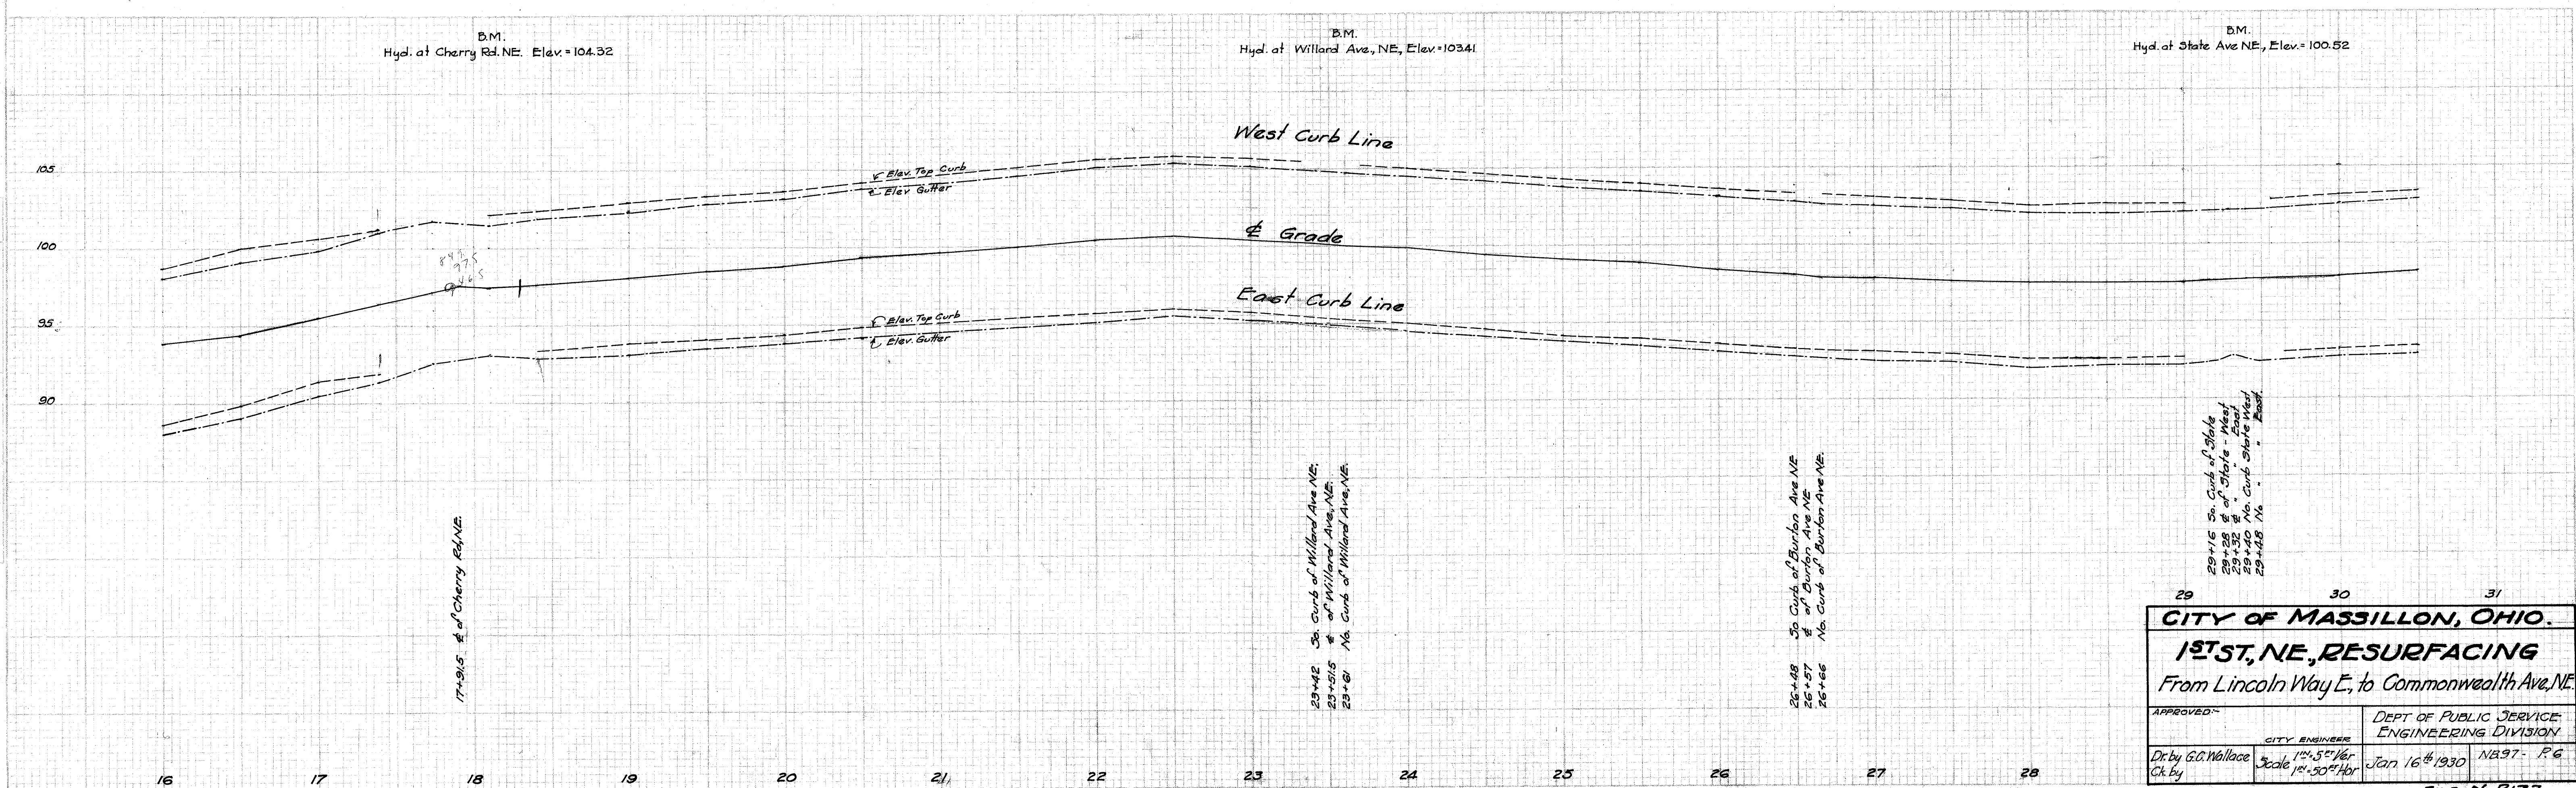

CITY OF MASSILLON, OHIO.			
1ST ST. NE, RESURFACING			
From Lincoln Way E. to Commonwealth Ave. NE.			
APPROVED:	CITY ENGINEER	DEPT. OF PUBLIC SERVICE	
Dr. by G. O. Wallace	Scale 1" = 5' Hor.	Jan 16 th 1930	NB 97- P. 6
Ch. by	Scale 1" = 50' Ver.		

FILE No. P127
Acc No. 1079076


PLAN	DATE
PROJECT	BY
NOTED	CHECKED
NO.	NO.

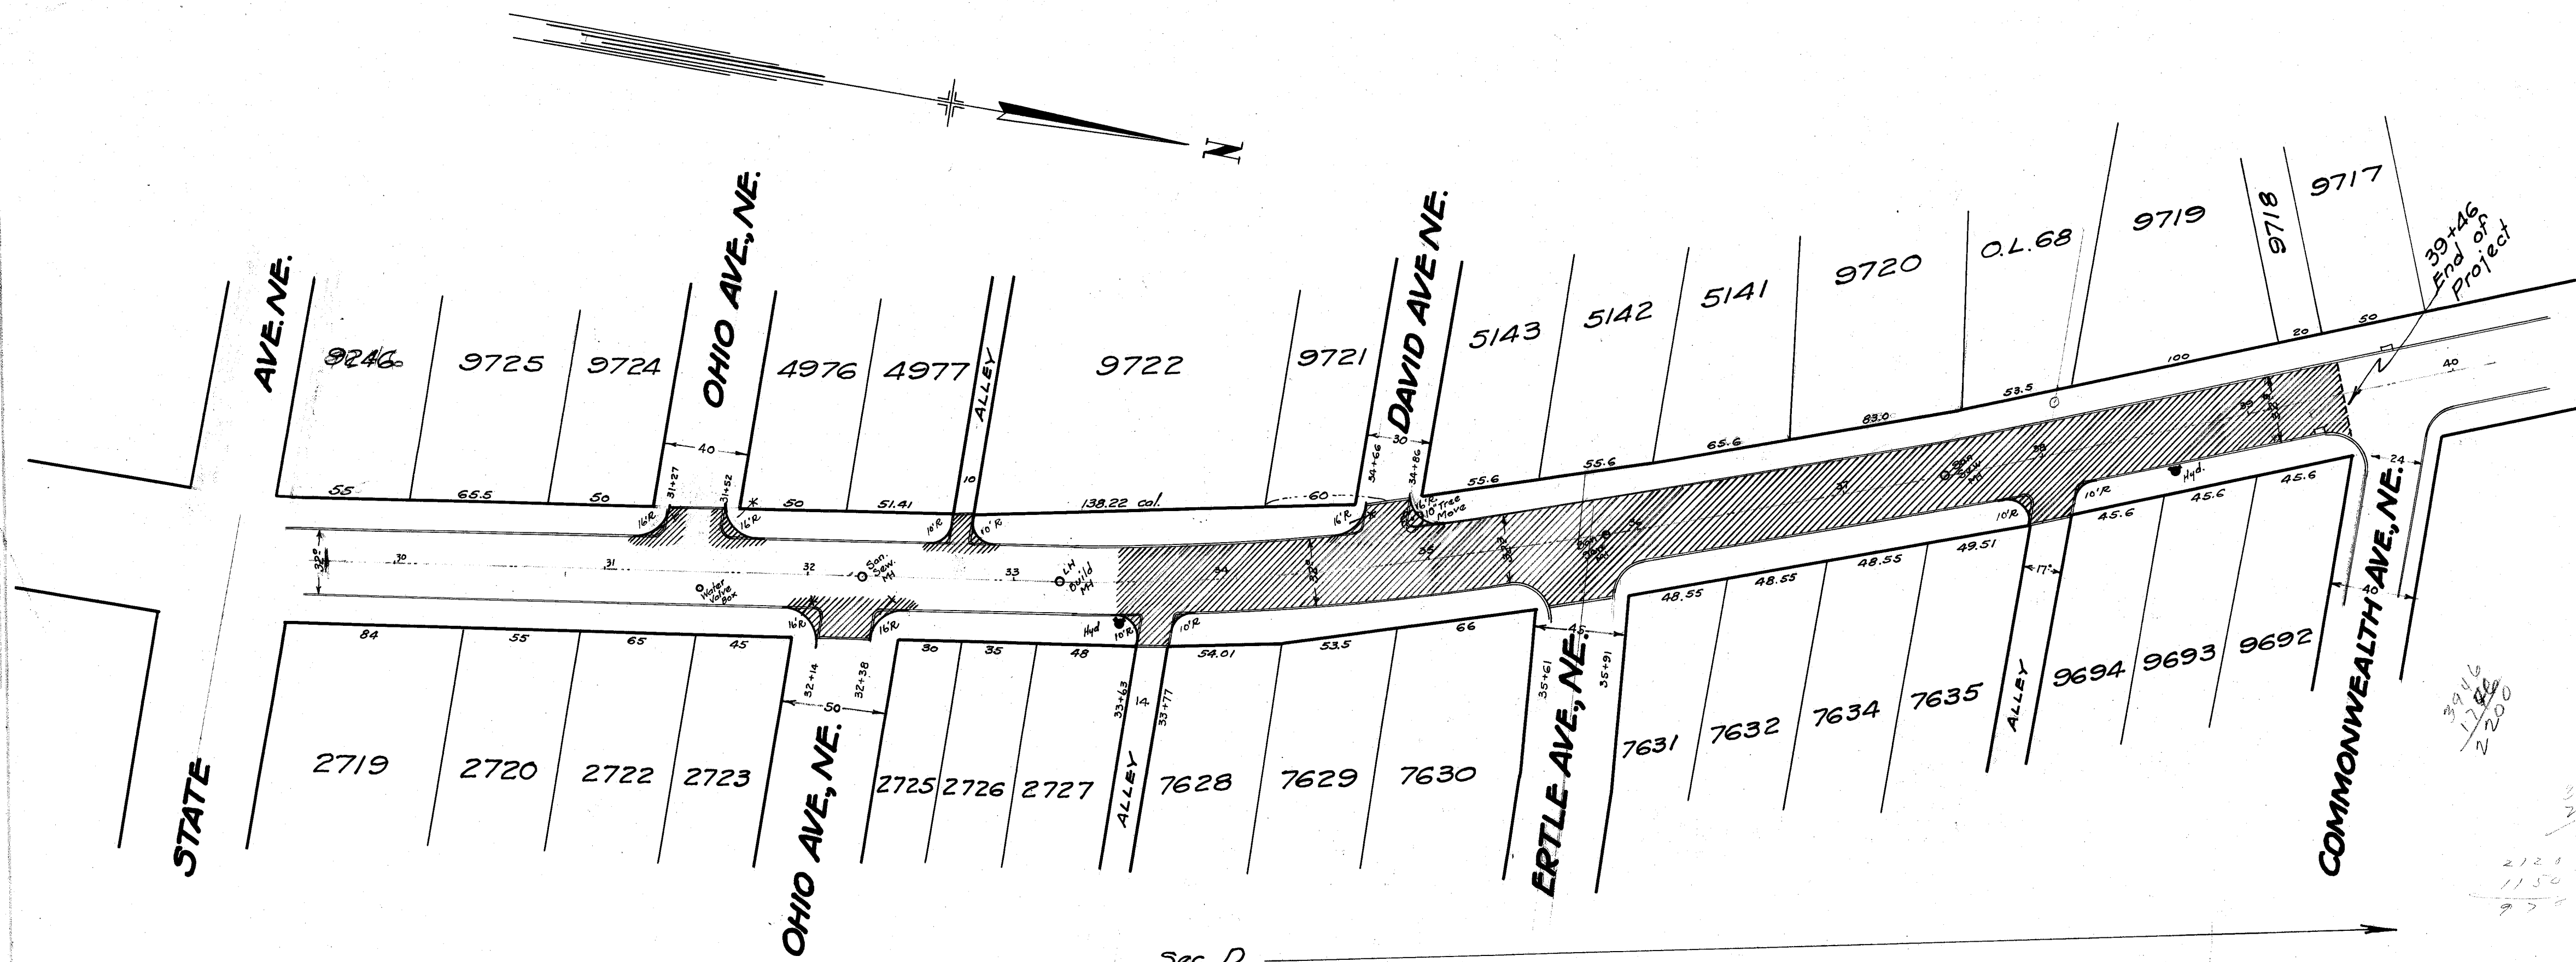

Sec. D

B.M.
Hyd. 100' South of David Ave NE, Elev. = 108.74

B.M.
Hyd. of Commonwealth Ave, NE, Elev. = 96.76

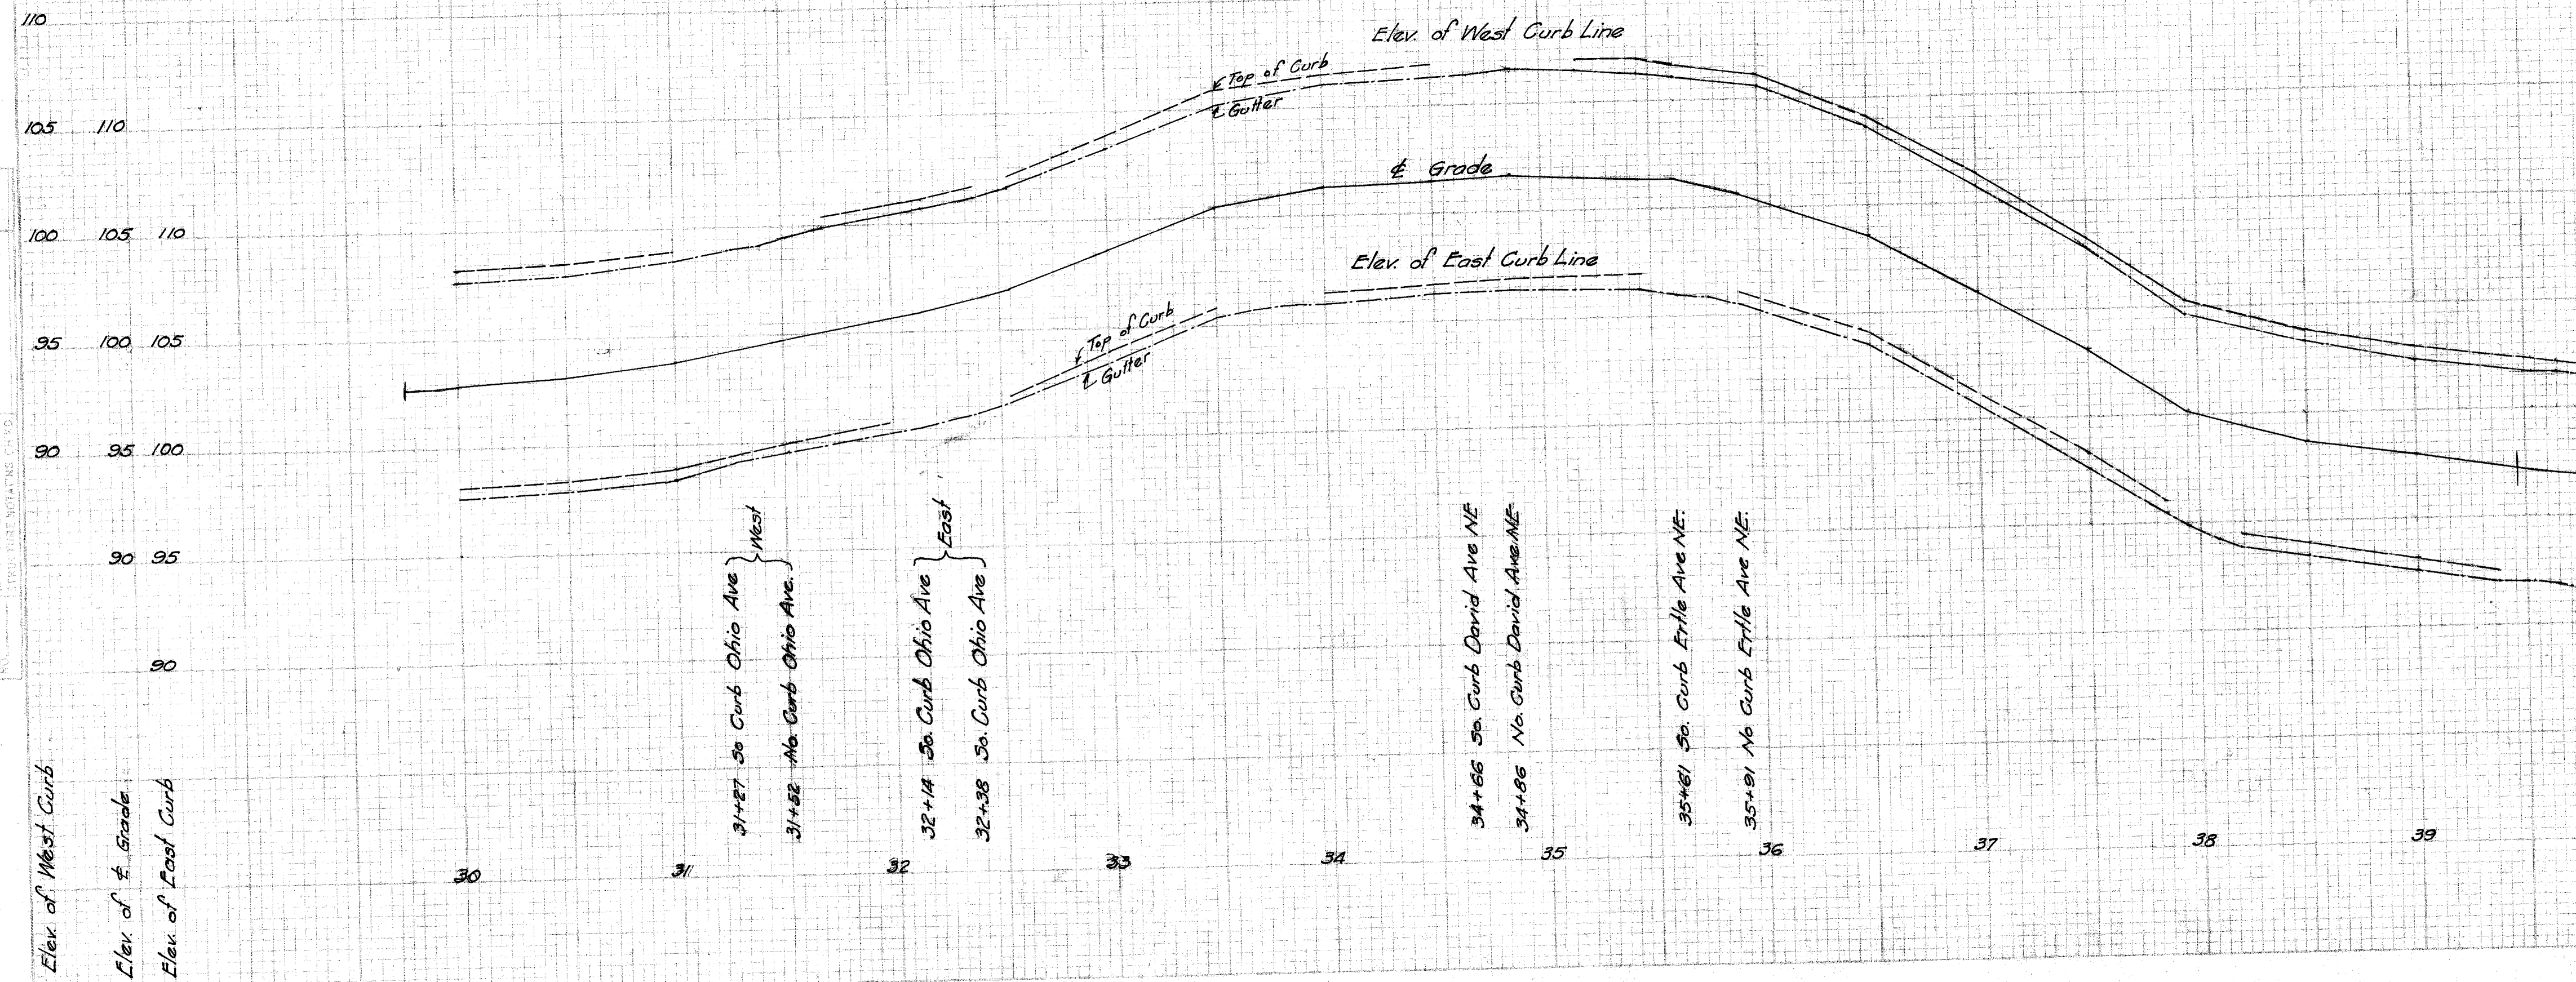


CITY OF MASSILLON, OHIO.	
1 ST ST, NE, RESURFACING	
From Lincoln Way E. to Commonwealth Ave NE	
APPROVED:	Dept. of Public Service Engineering Division
Dr. by G.C. Wallace City	Scale 1" = 5' Ver. 1" = 50' Hor. Jan 16 th 1930 NB 97-P6

FILE No P127
Acc No 1937

16' = 110 59 ft
10' = 42 34 ft

3946
126
2200

2123
1150
977

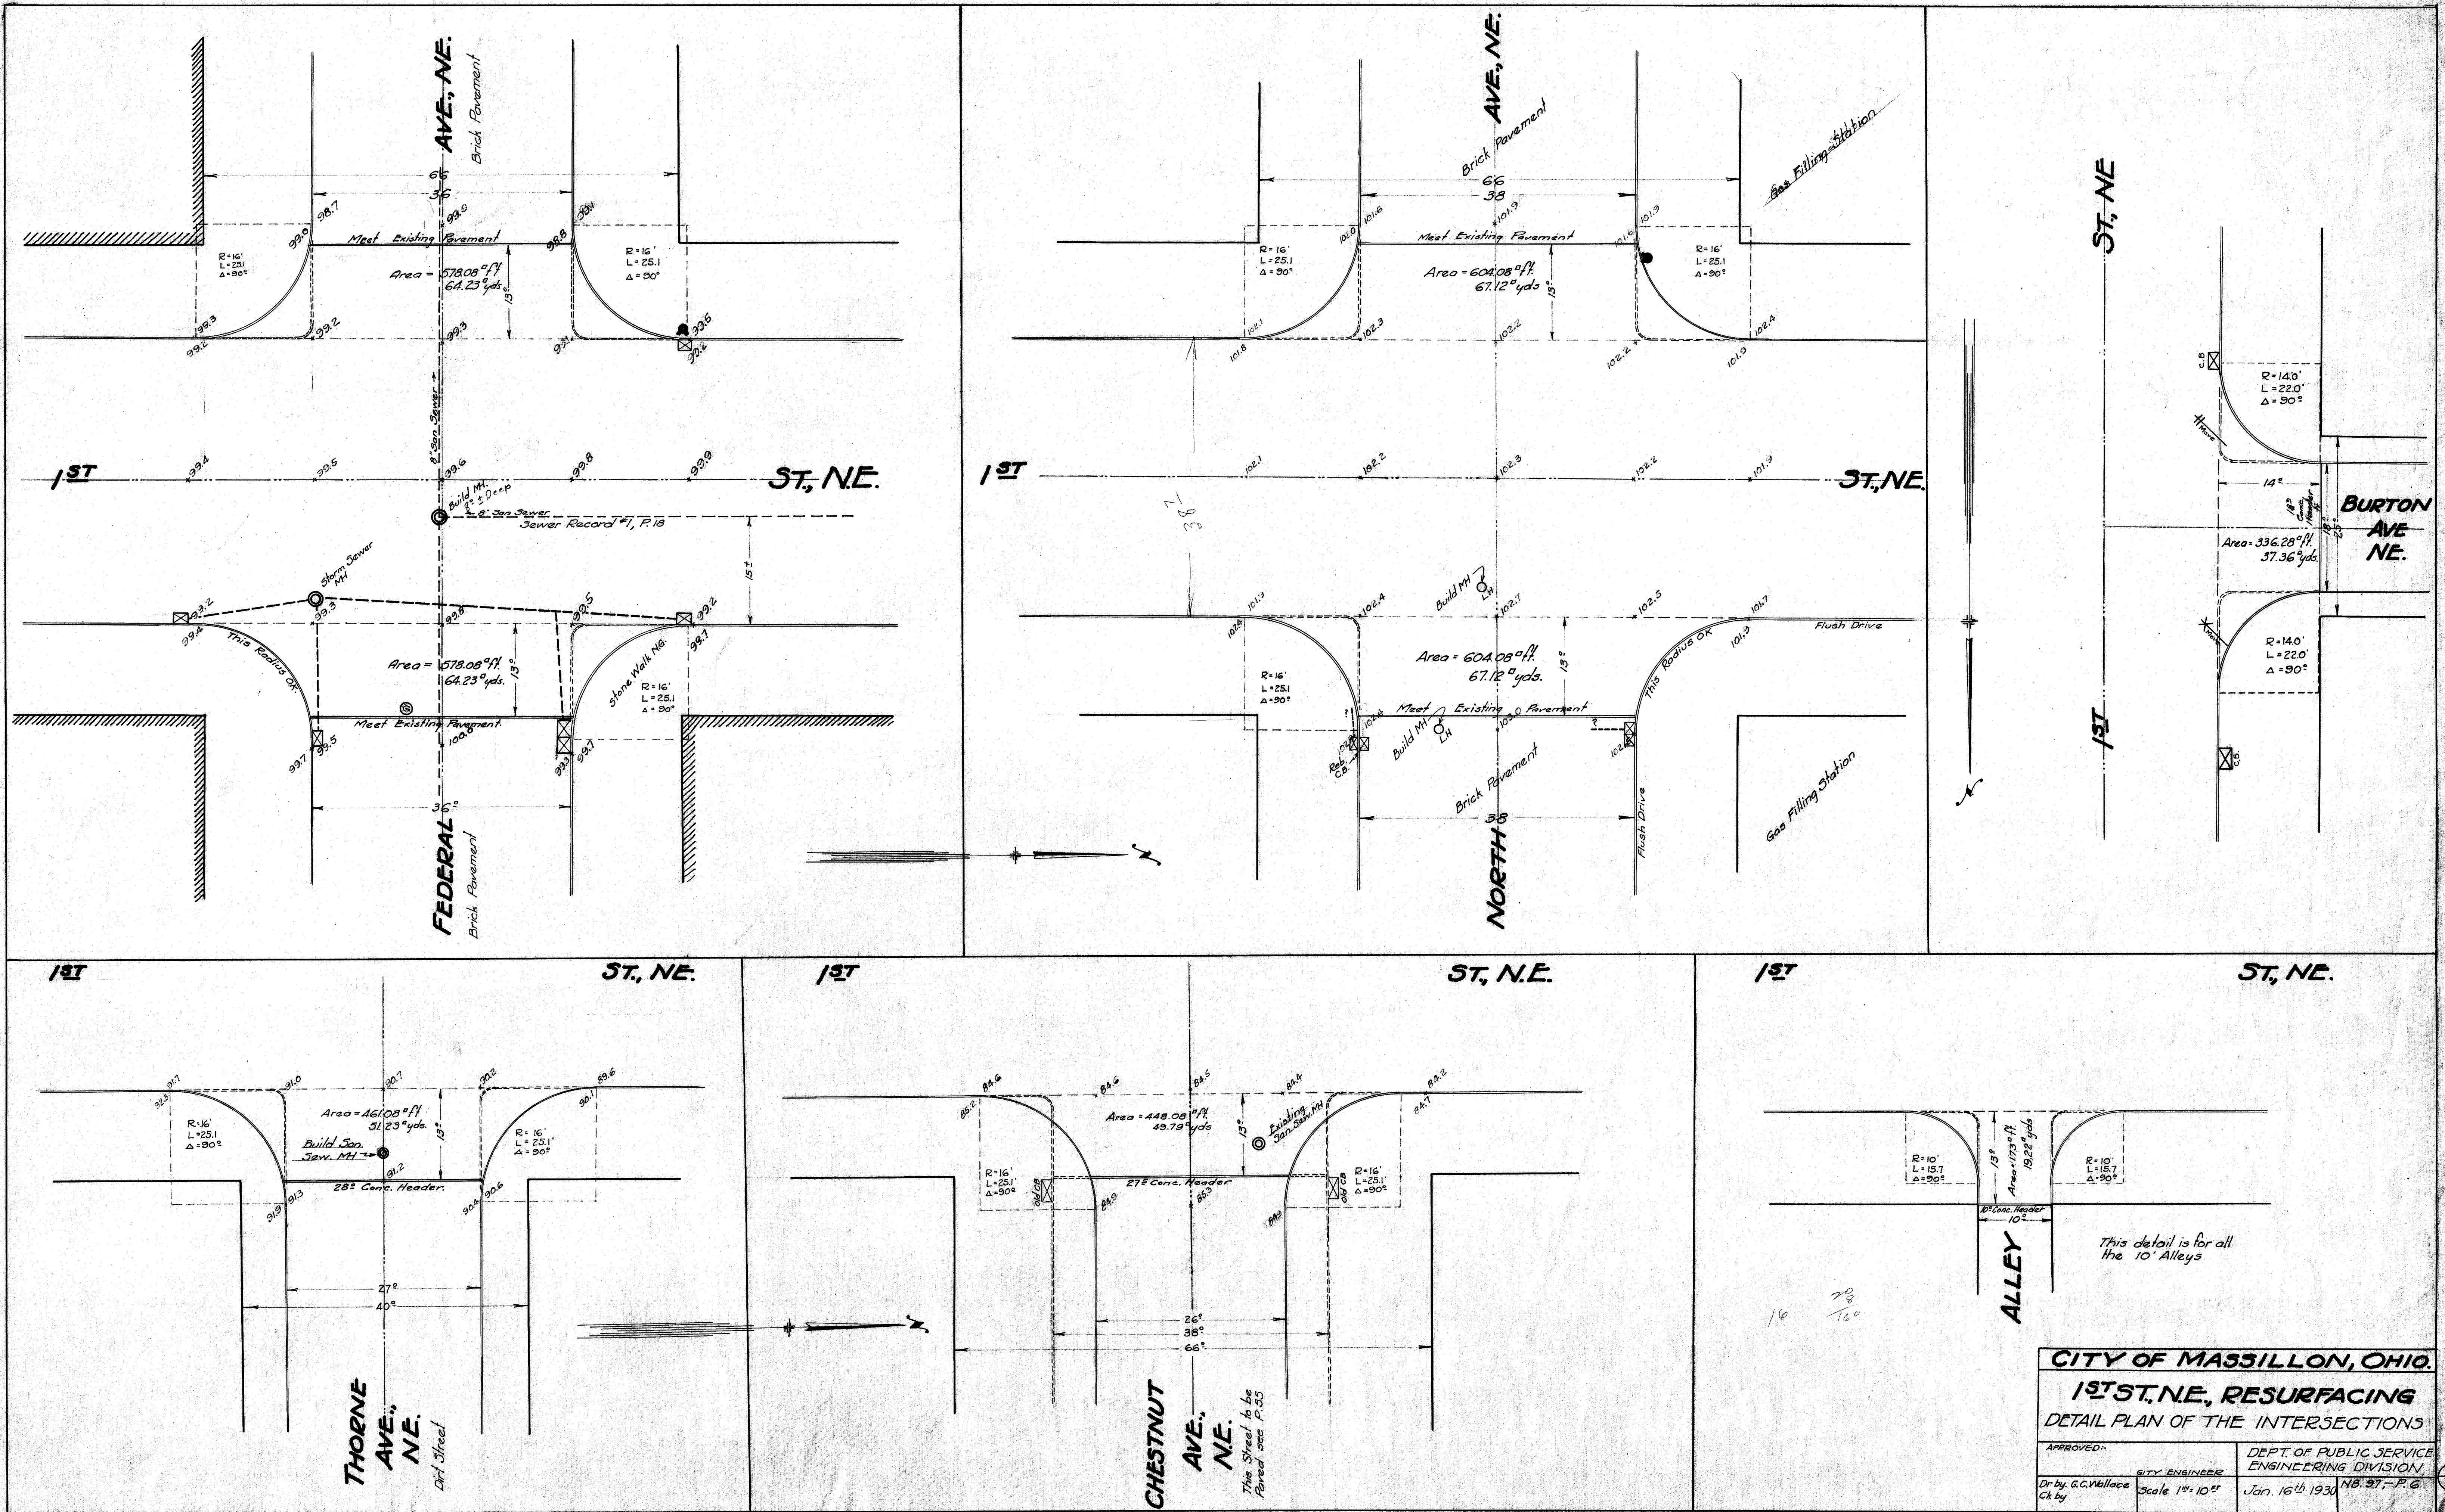

CITY OF MASSILLON, OHIO.	
1ST ST. N.E., RESURFACING	
DETAIL PLAN OF THE INTERSECTIONS	
APPROVED:	DEPT. OF PUBLIC SERVICE
CITY ENGINEER	ENGINEERING DIVISION
Dr. by G.C. Wallace	Jan. 16th 1930
Scale 1" = 10'	N.B. 37-P. 6
FILE No. P. 127	Acc. No. 10716

