


PLAN
 1" = 40'
 1" = 100'

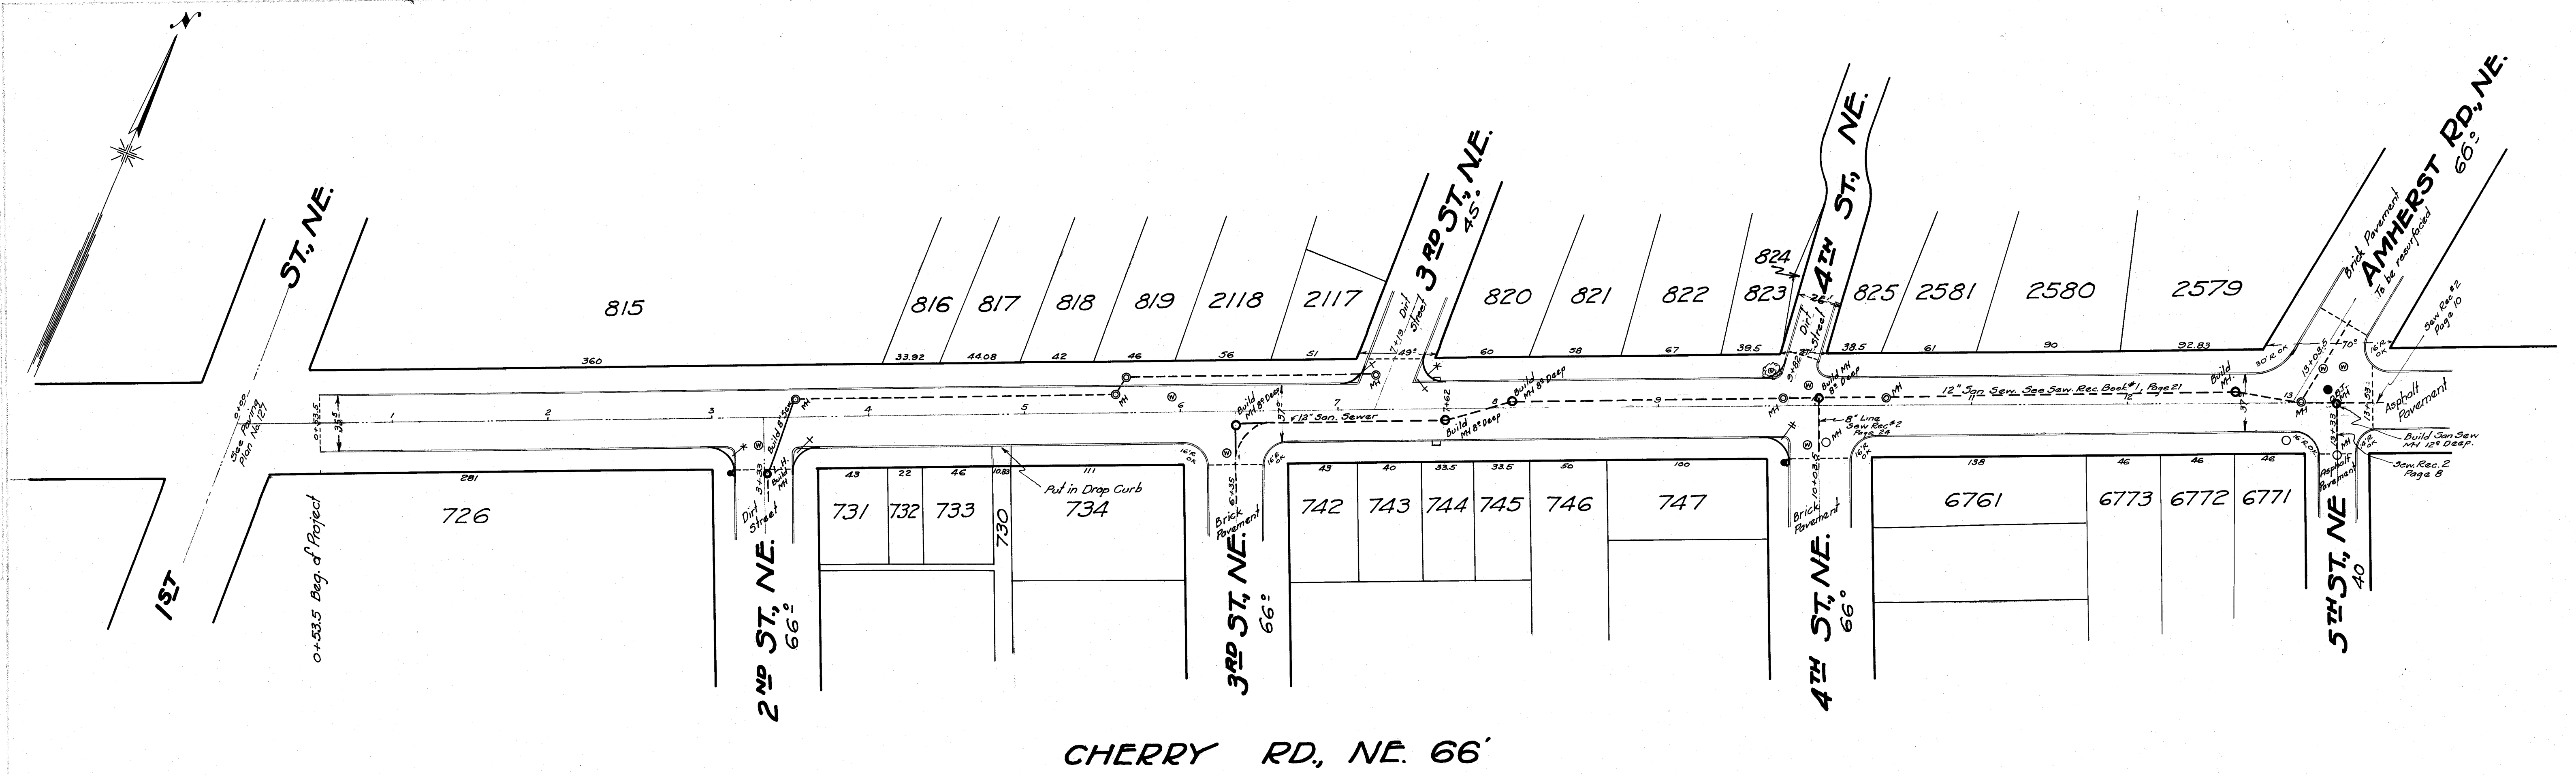

CHERRY RD., NE. 66'

NOTE: For Intersections see Detail sheet.

