



|      |      |         |         |
|------|------|---------|---------|
| PLAN | DATE | BY      | CHECKED |
| DATE | BY   | CHECKED | DATE    |
| DATE | BY   | CHECKED | DATE    |

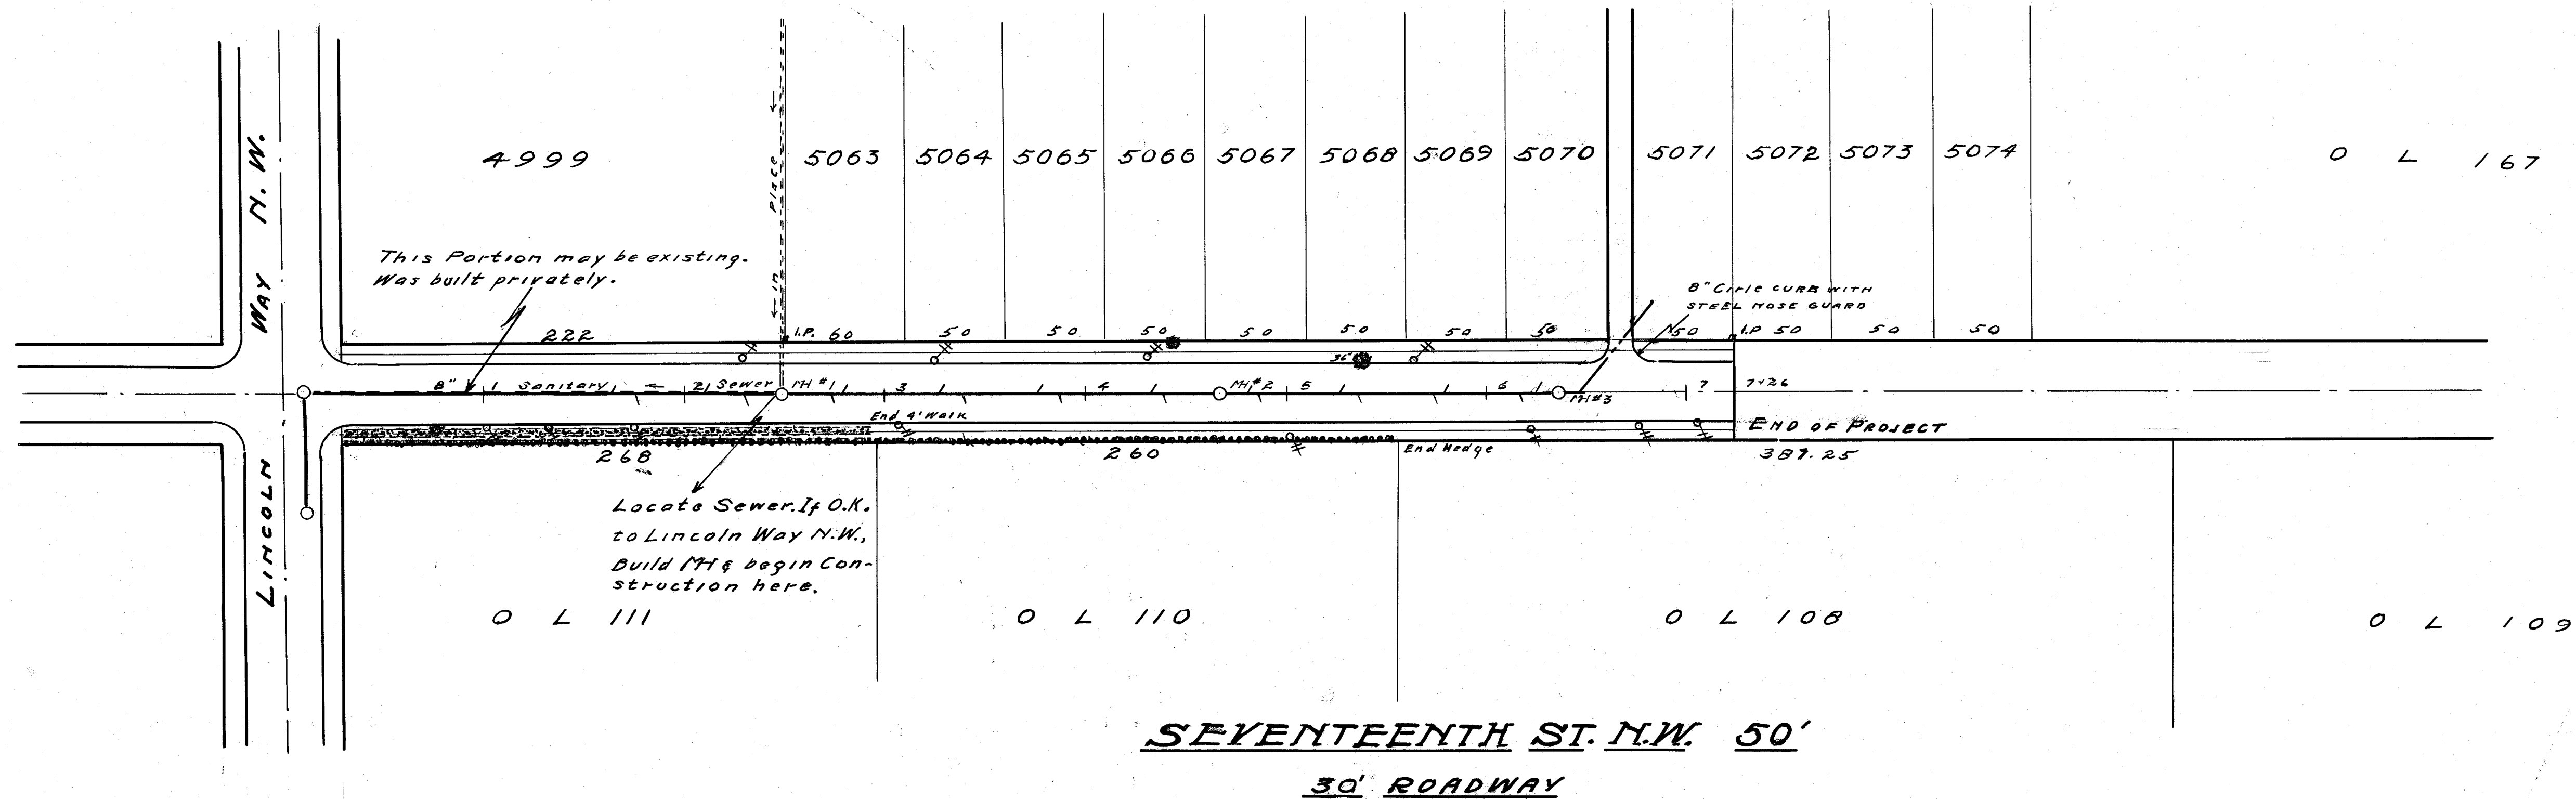

|         |      |         |         |
|---------|------|---------|---------|
| PROFILE | DATE | BY      | CHECKED |
| DATE    | BY   | CHECKED | DATE    |
| DATE    | BY   | CHECKED | DATE    |

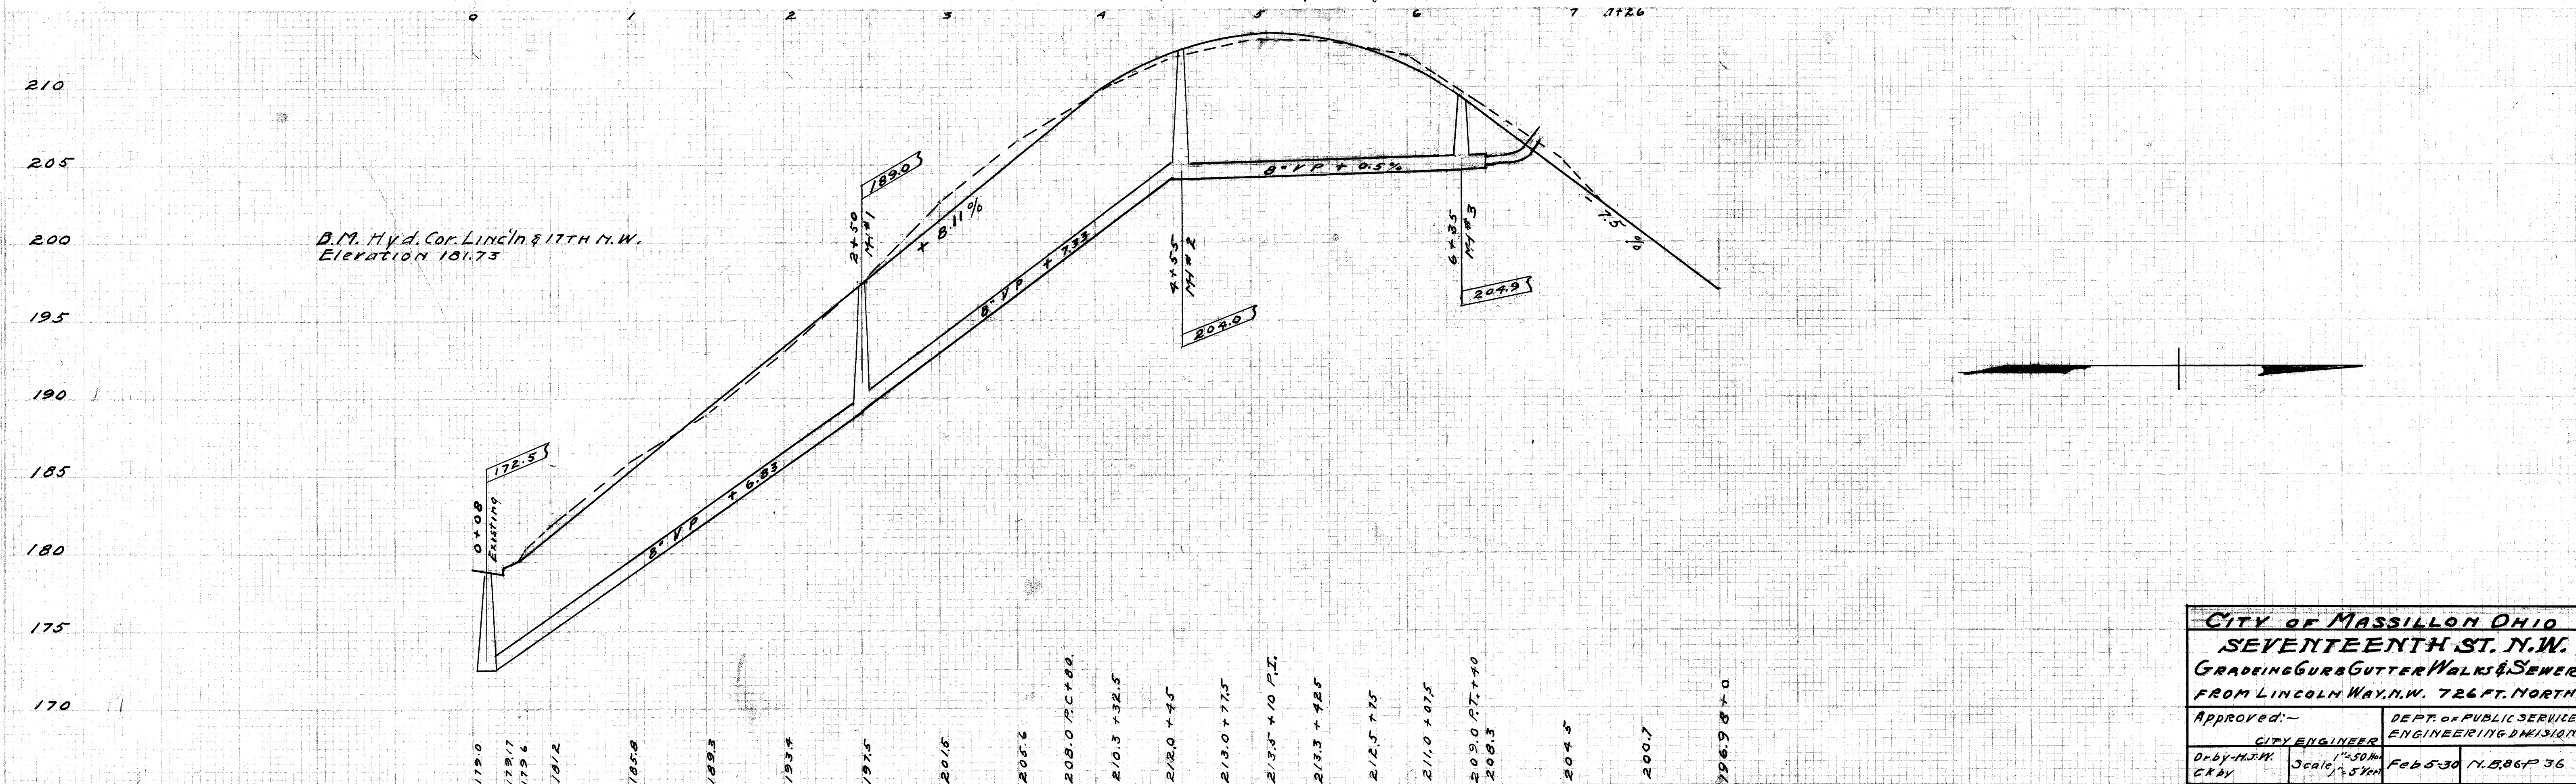

|                                     |                                   |
|-------------------------------------|-----------------------------------|
| CITY OF MASSILLON OHIO              |                                   |
| SEVENTEENTH ST. N.W.                |                                   |
| GRADEING GUTTER WALKS & SEWER       |                                   |
| FROM LINCOLN WAY N.W. 726 FT. NORTH |                                   |
| Approved: -                         | DEPT. OF PUBLIC SERVICE           |
| CITY ENGINEER                       | ENGINEERING DIVISION              |
| Dr. by H. J. M. GRAY                | Scale 1" = 50' Vert. 1" = 5' Hor. |
| Feb 5-30                            | N. B. 66 P. 36                    |

Acc No 1089  
File No P-133