


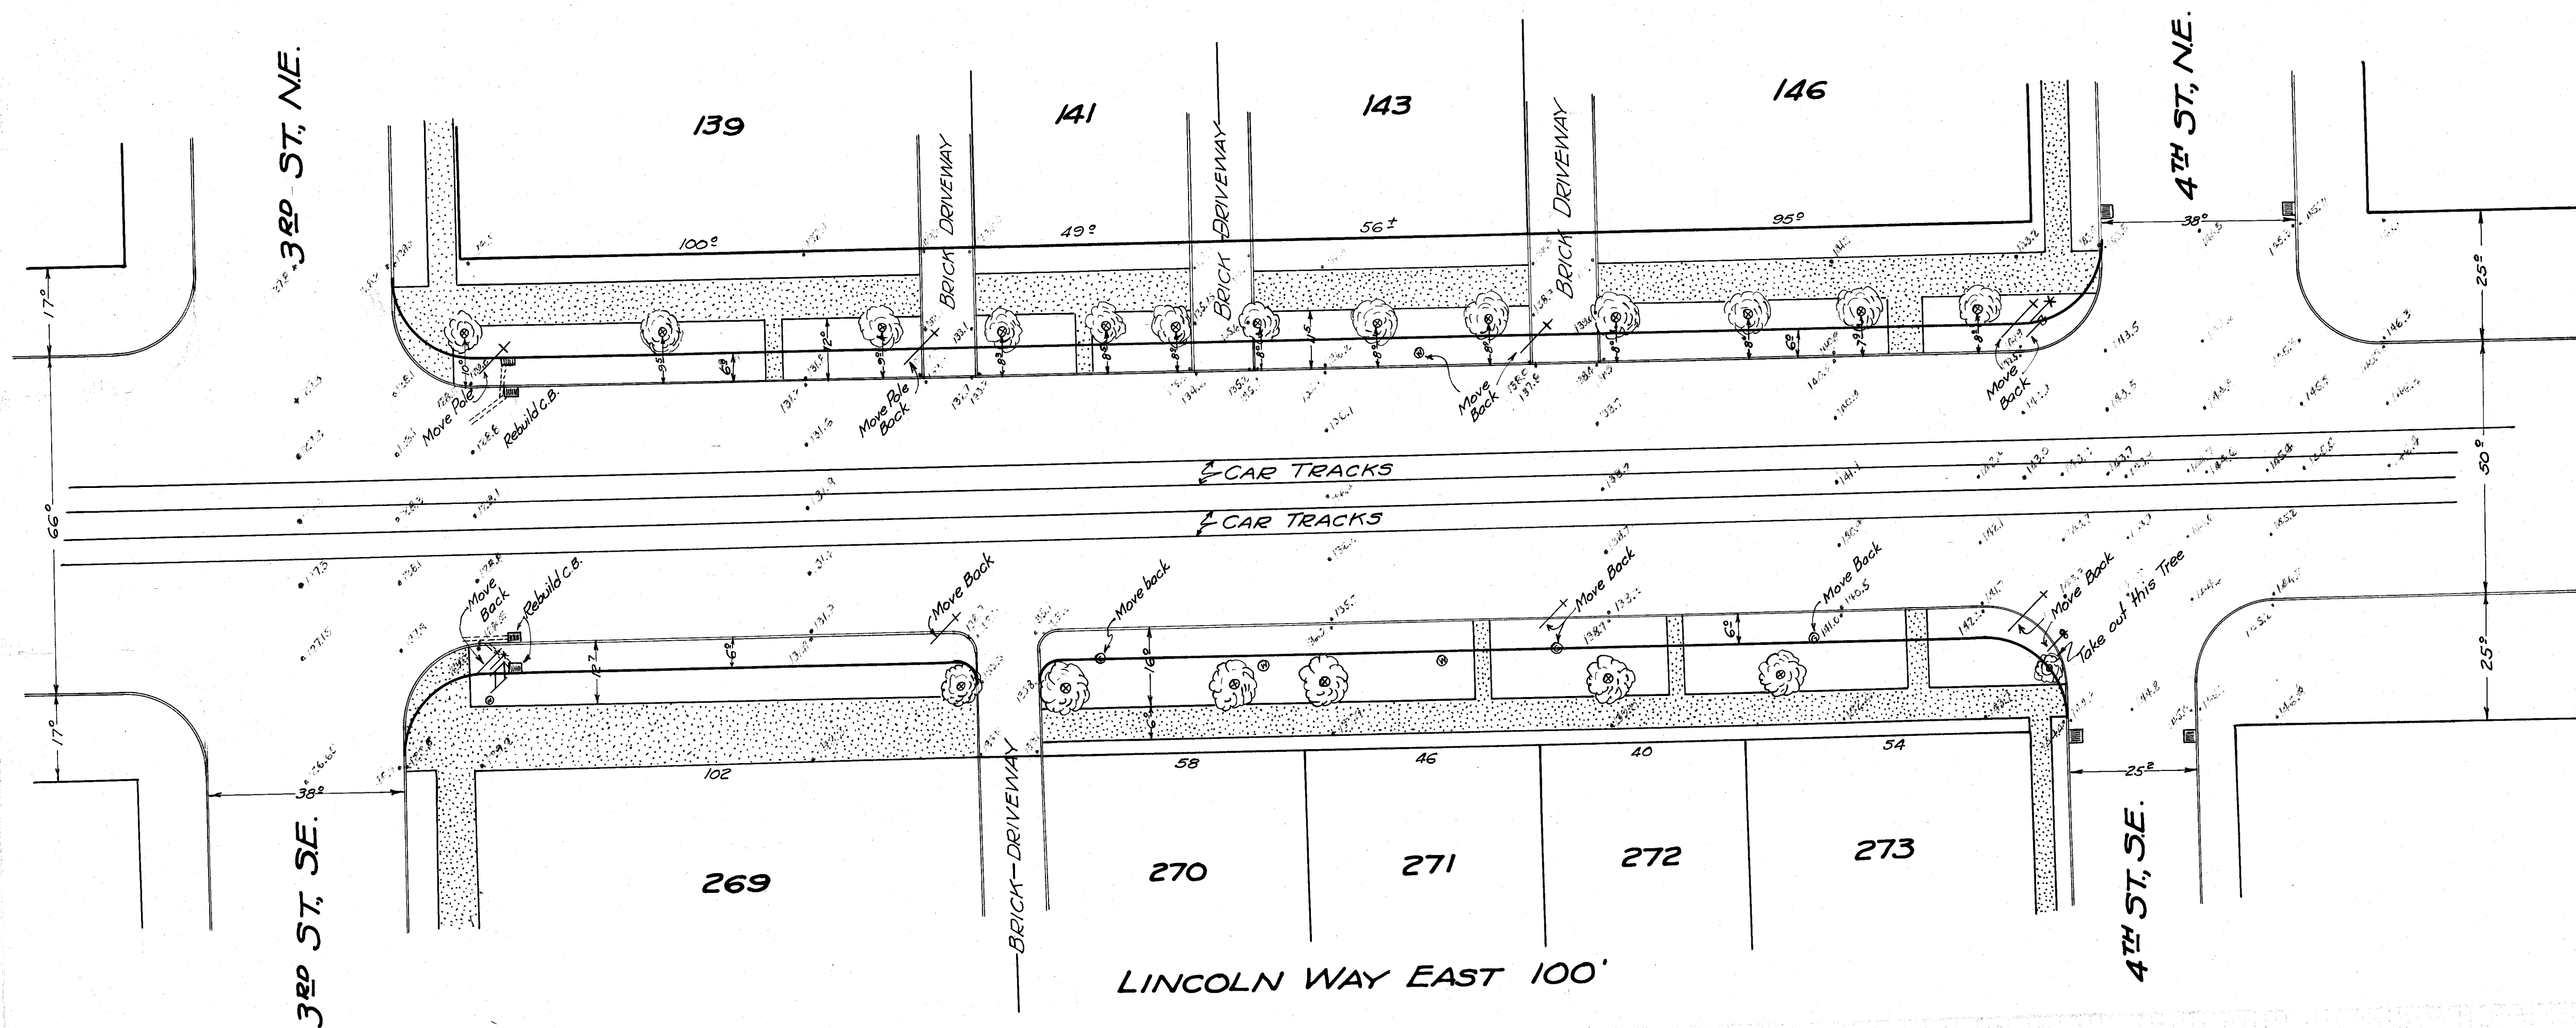

B.M. Hyd at Cor of 3rd & Lincoln Way E. Elev 129.57
 Hyd at Cor of 4th & Lincoln Way E. Elev 148.31

CITY OF MASSILLON, OHIO.			
LINCOLN WAY E. WIDENING			
From 3rd St. to 4th St.			
G.C.B.-334			
APPROVED:-		DEPT. OF PUBLIC SERVICE:	
CITY ENGINEER		ENGINEERING DIVISION	
Dr. by G.C. Wallace	Scale 1"=20' Hor.	Apr. 15th 1931	MS-101-P-13
FILE NO. P-147			
ACC. NO. 1160			