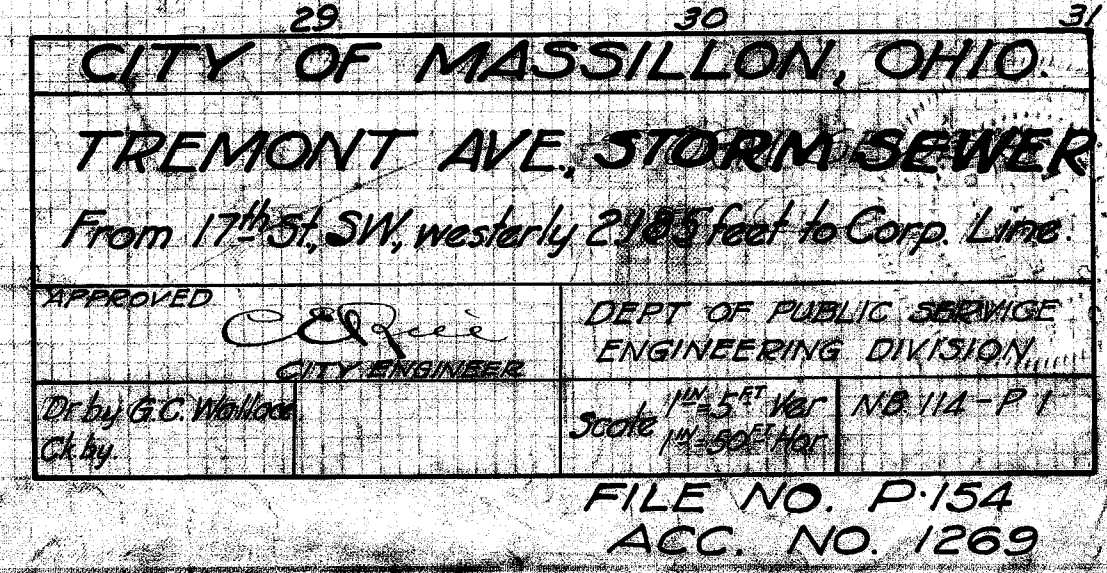
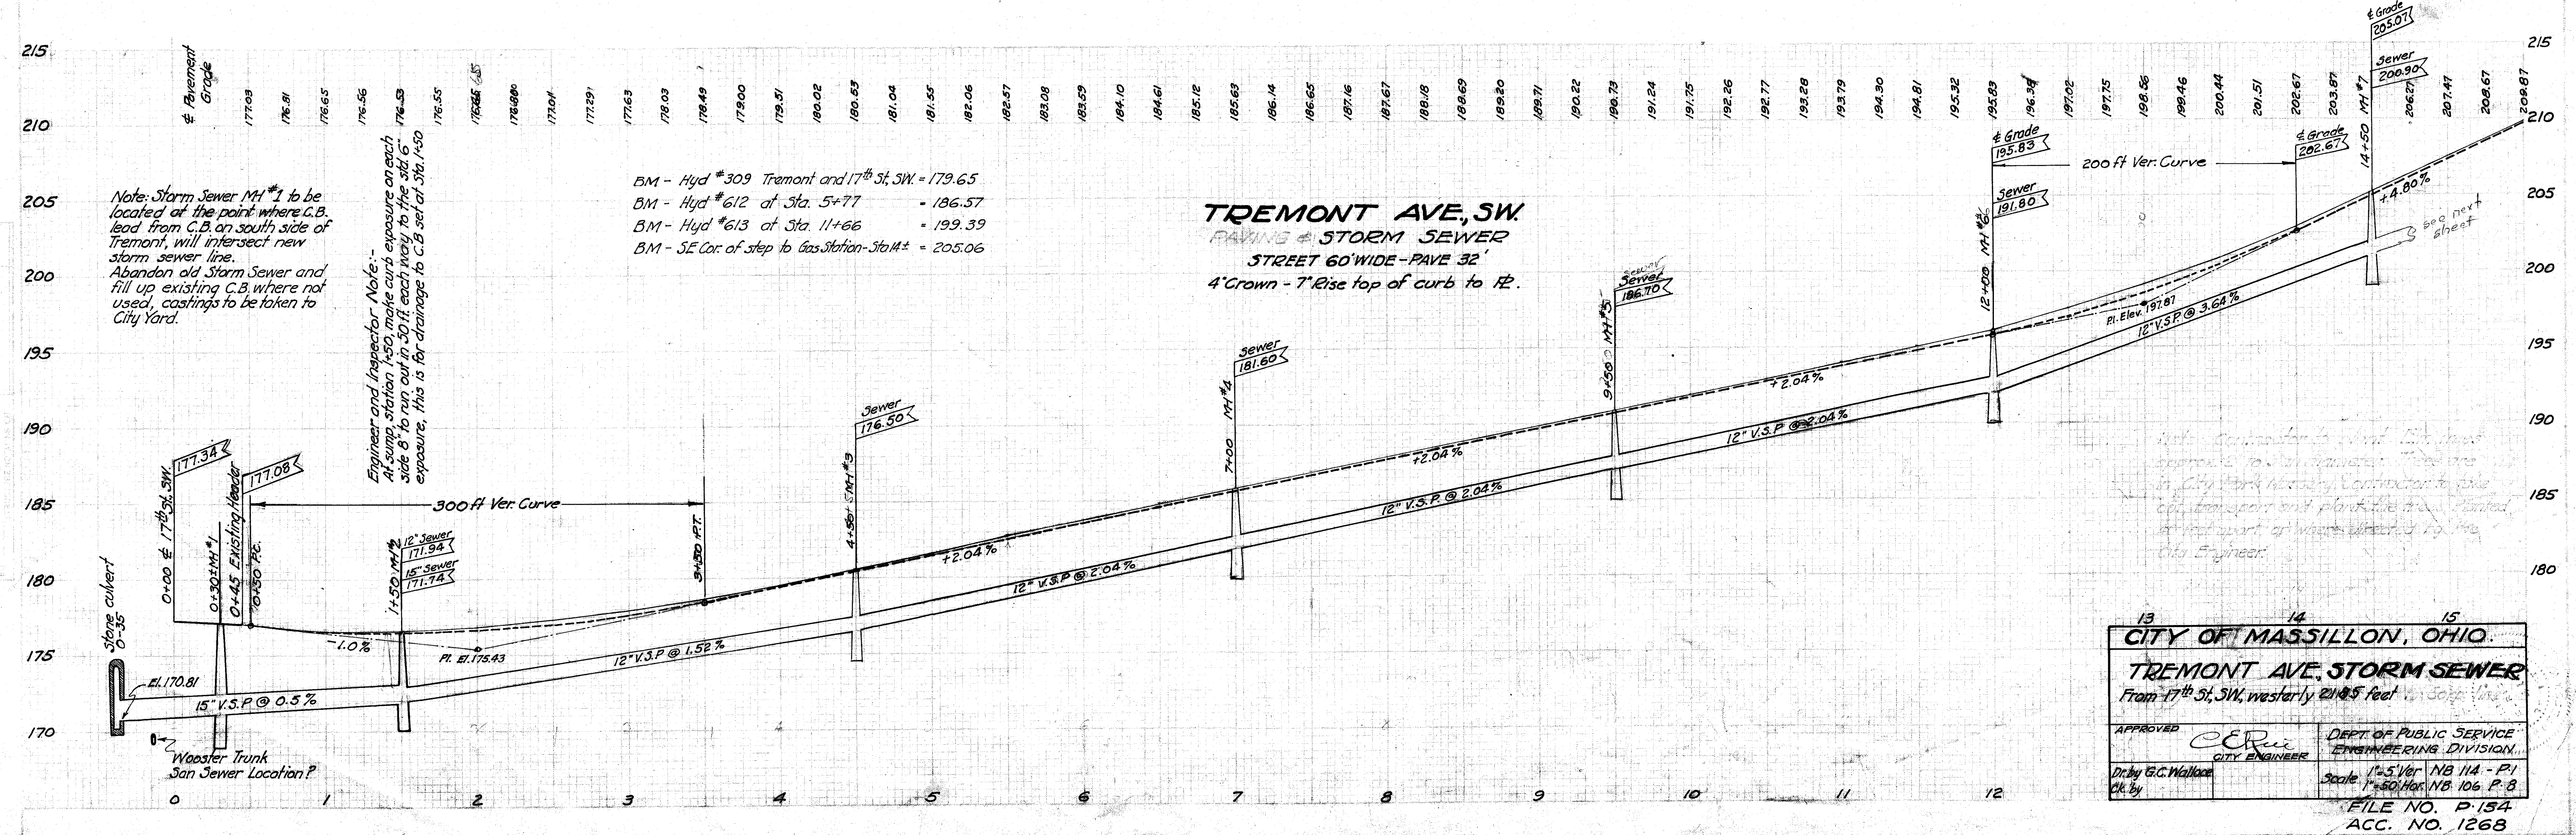
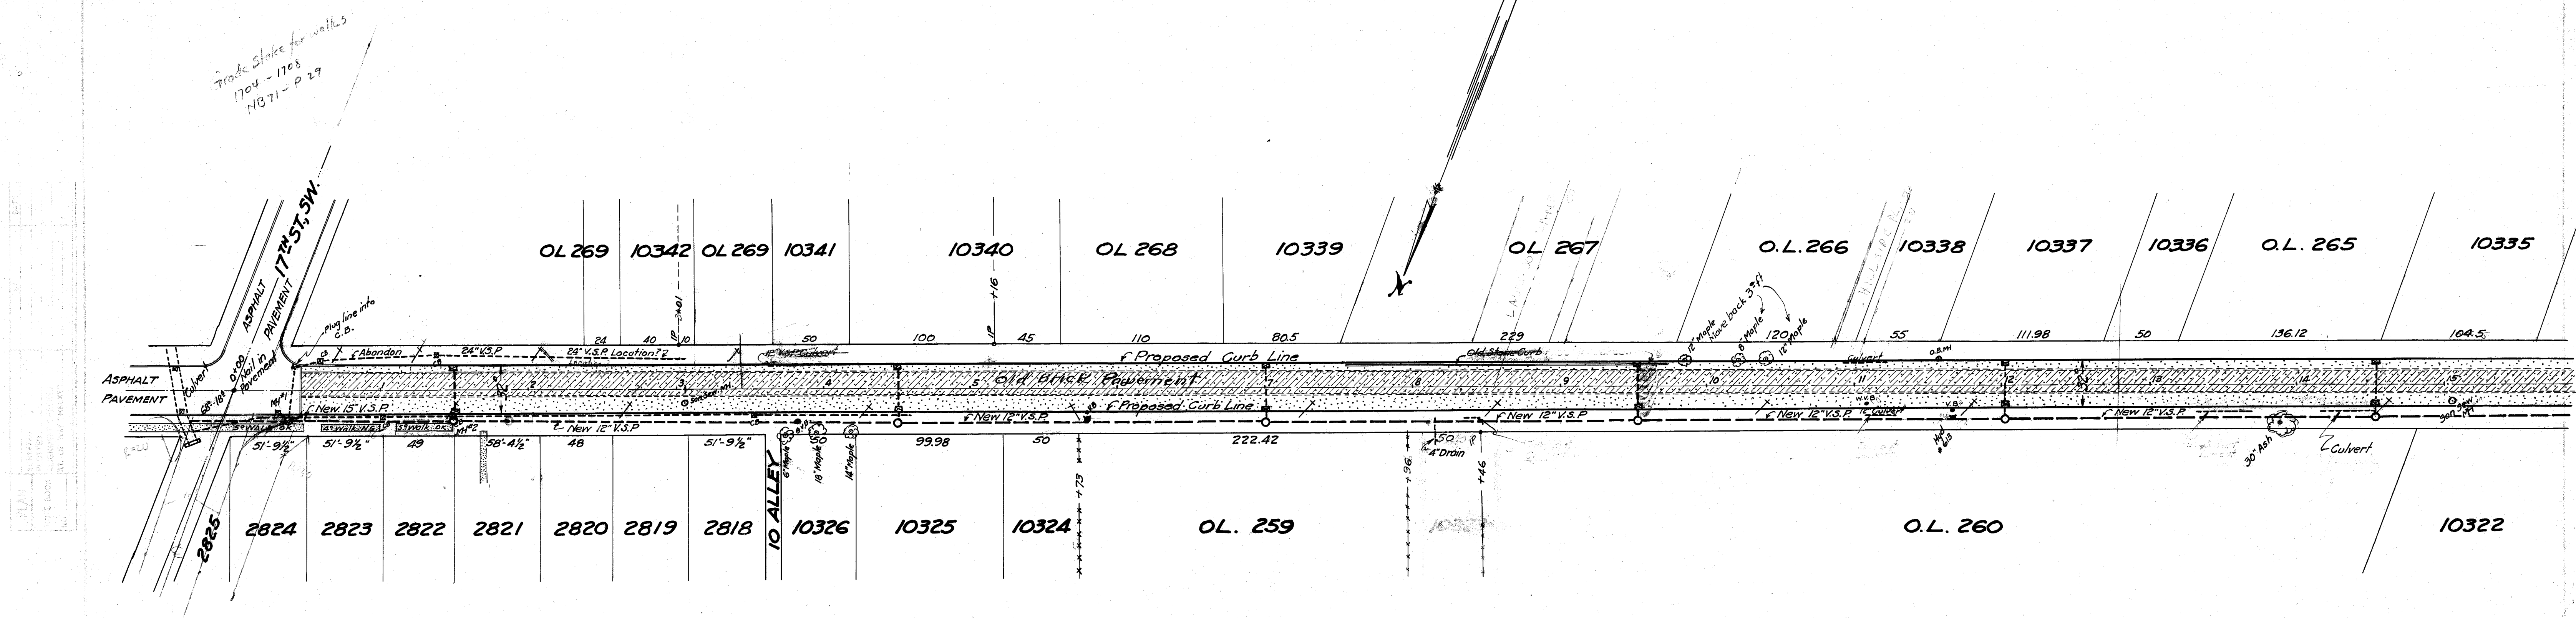

$$\begin{aligned} C &= 1^\circ &= 1^\circ 00' - 07'' & R = 5,718.36' \\ \Delta &= 7^\circ 41' \\ T &= 383.99 \end{aligned}$$




|                                      |               |    |                         |    |                            |
|--------------------------------------|---------------|----|-------------------------|----|----------------------------|
| 13                                   |               | 14 |                         | 15 |                            |
| CITY OF MASSILLON, OHIO.             |               |    |                         |    |                            |
| TREMONT AVE, STORM SEWER             |               |    |                         |    |                            |
| From 17th St, SW, westerly 2145 feet |               |    |                         |    |                            |
| APPROVED                             | C. E. RICE    |    | DEPT. OF PUBLIC SERVICE |    | ENGINEERING DIVISION       |
| Drawn by                             | G. C. Wallace |    | Scale                   |    | 1" = 5' Ver NB 114 - P. 1  |
| Check by                             |               |    | Scale                   |    | 1" = 50' Hor NB 106 - P. 8 |
| FILE NO. P. 154                      |               |    |                         |    |                            |
| ACC. NO. 1268                        |               |    |                         |    |                            |