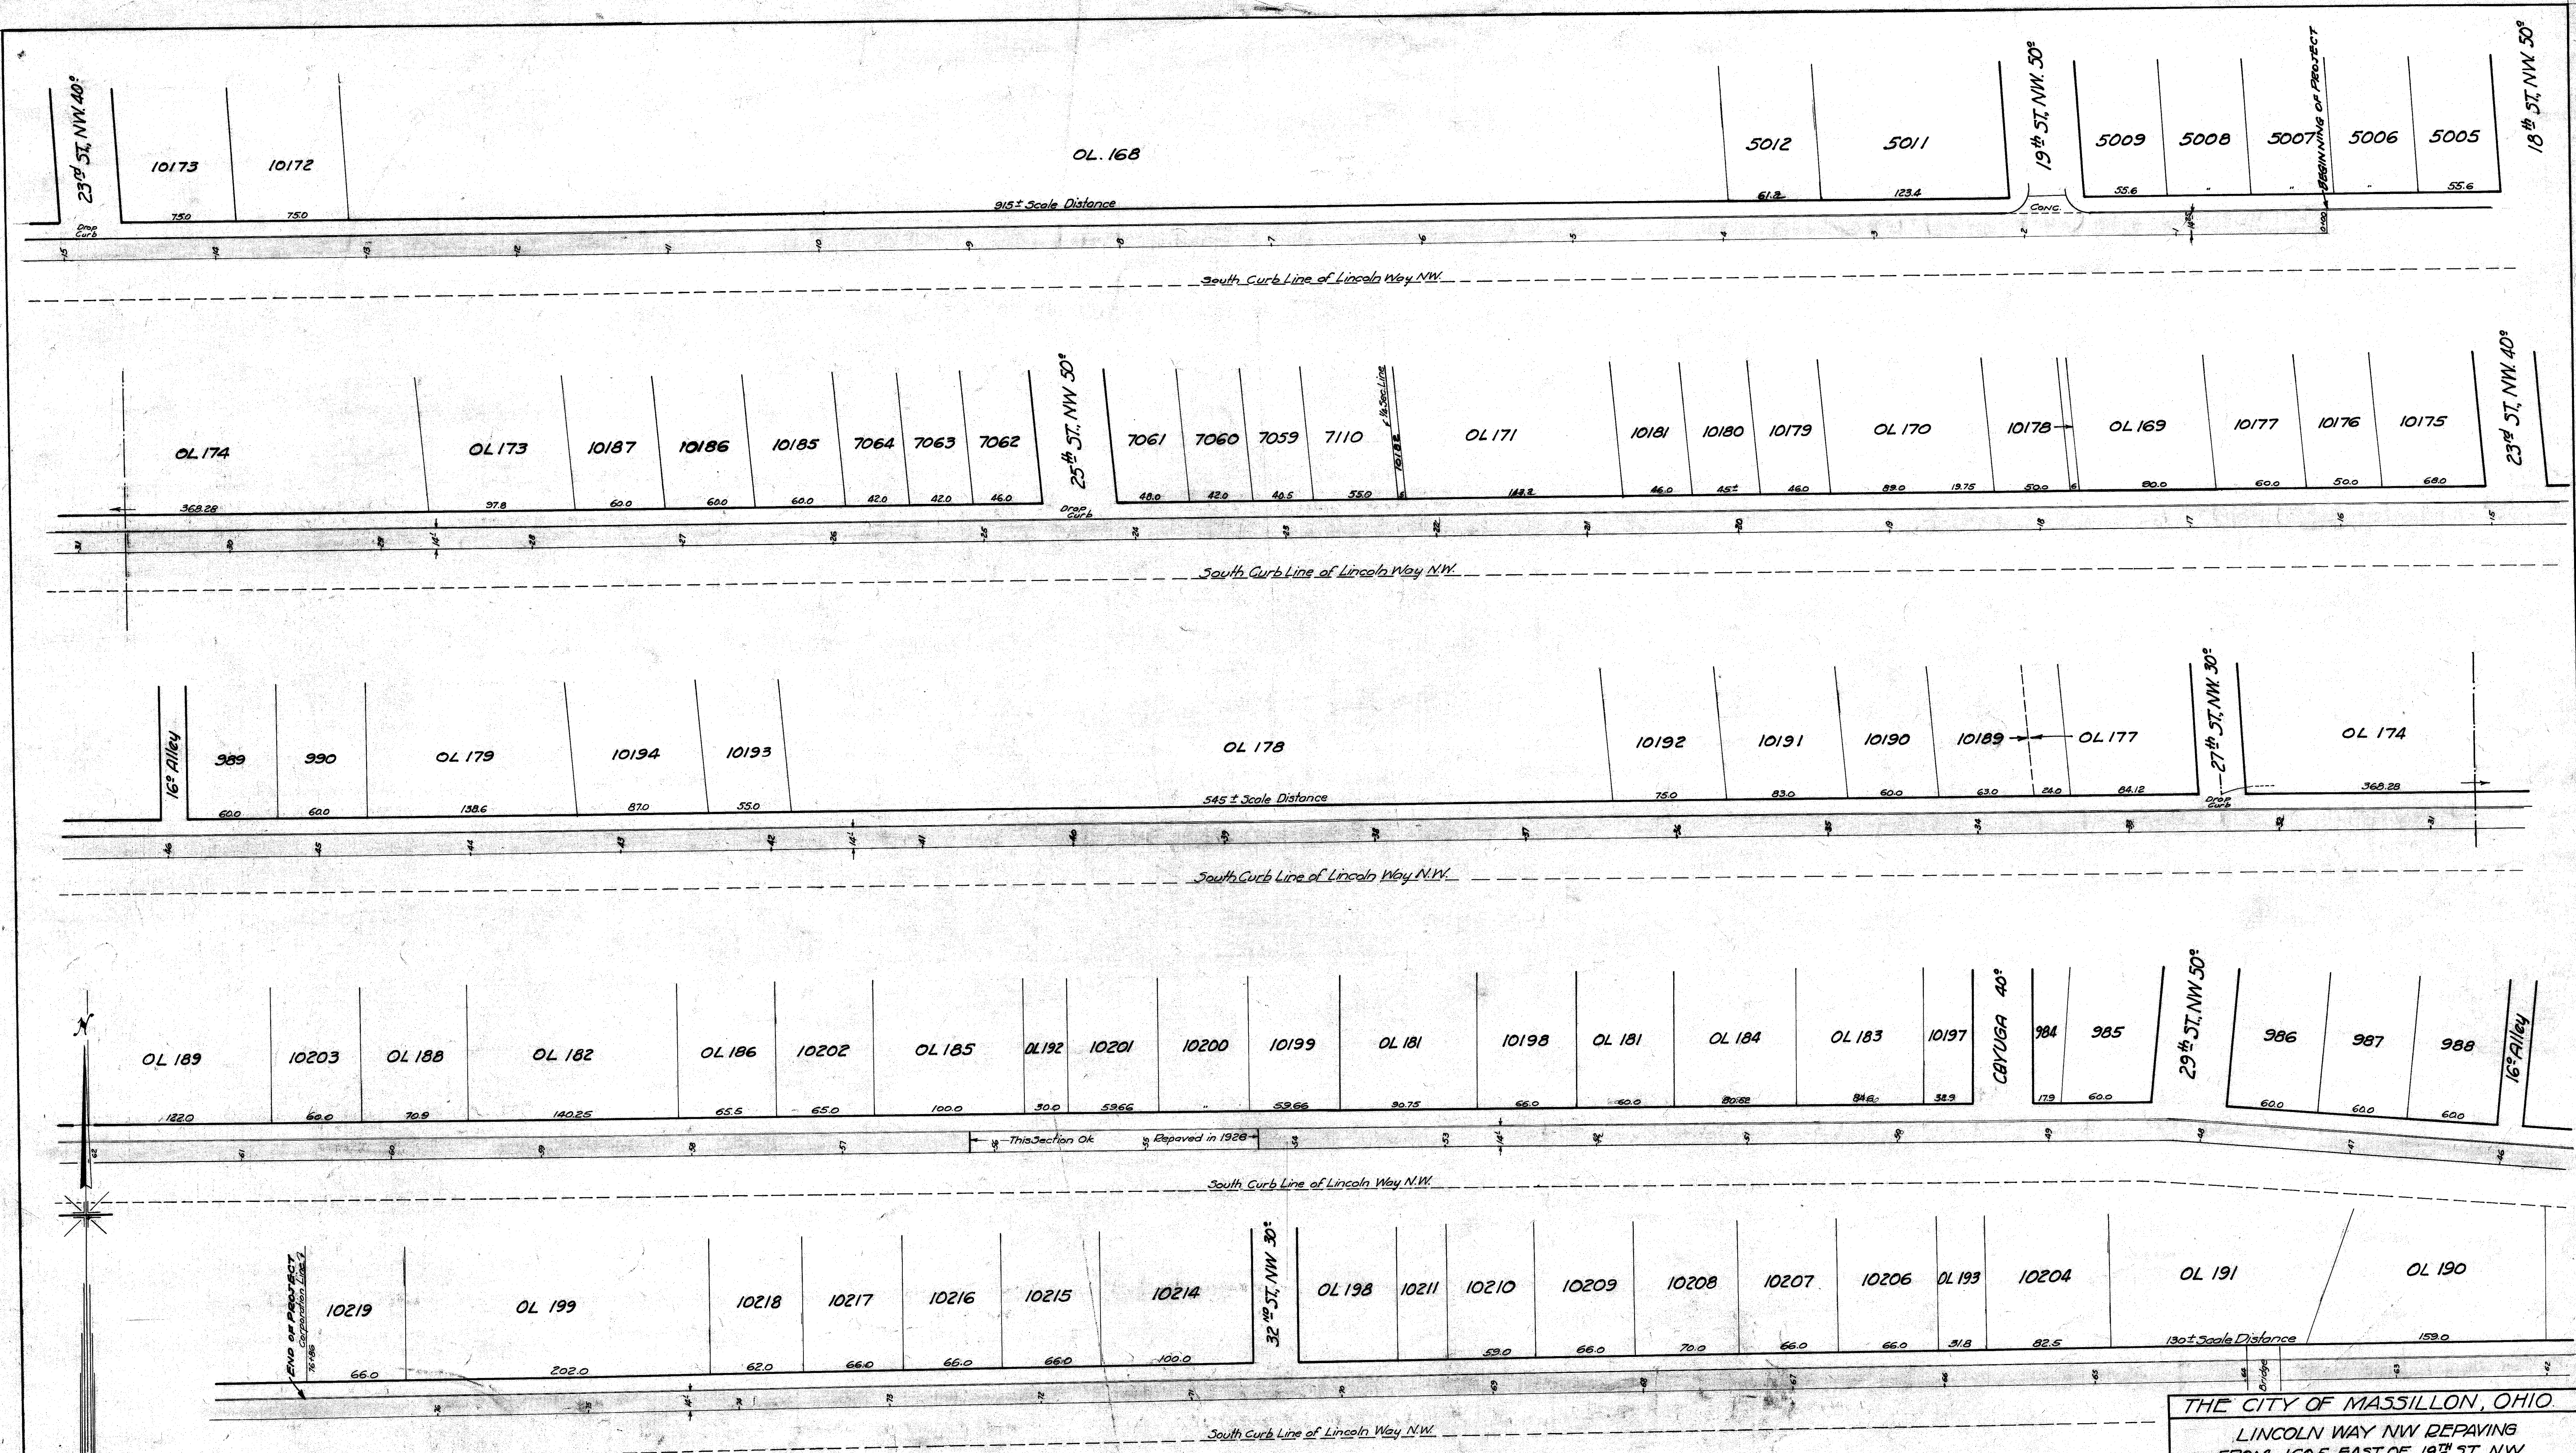


THE CITY OF MASSILLON, OHIO.

LINCOLN WAY NW REPAVING
FROM 160.5 EAST OF 19TH ST. NW.
WESTERLY TO WEST CORPORATION LINE

APPROVED *C. E. Rees*
CITY ENGINEER

DEPT. OF PUBLIC SERVICE
ENGINEERING DIVISION.

Dr. by G. C. Wallace Scale 1" = 50' April 15th 1938

FILE No. P. 156
Acc No. 1335