
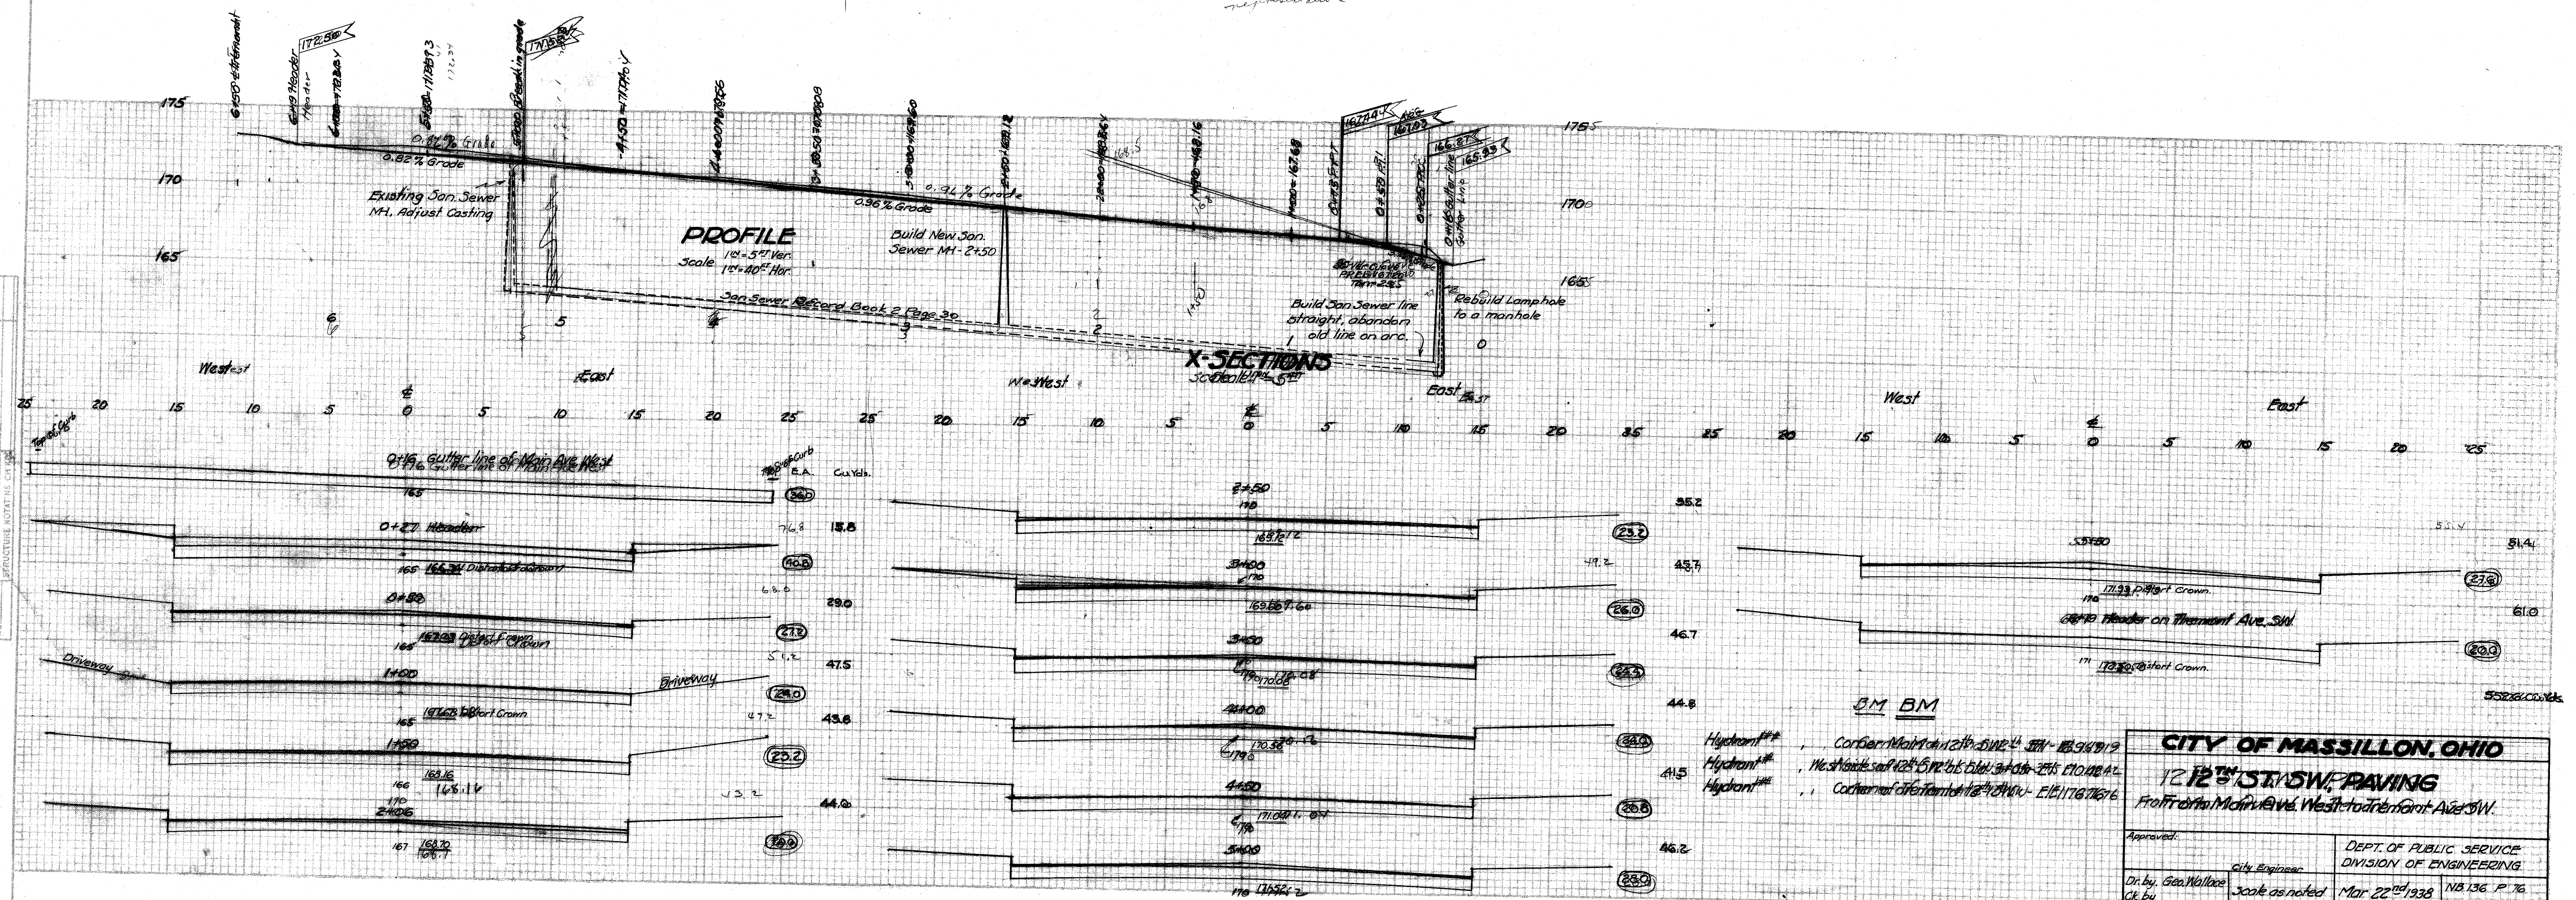
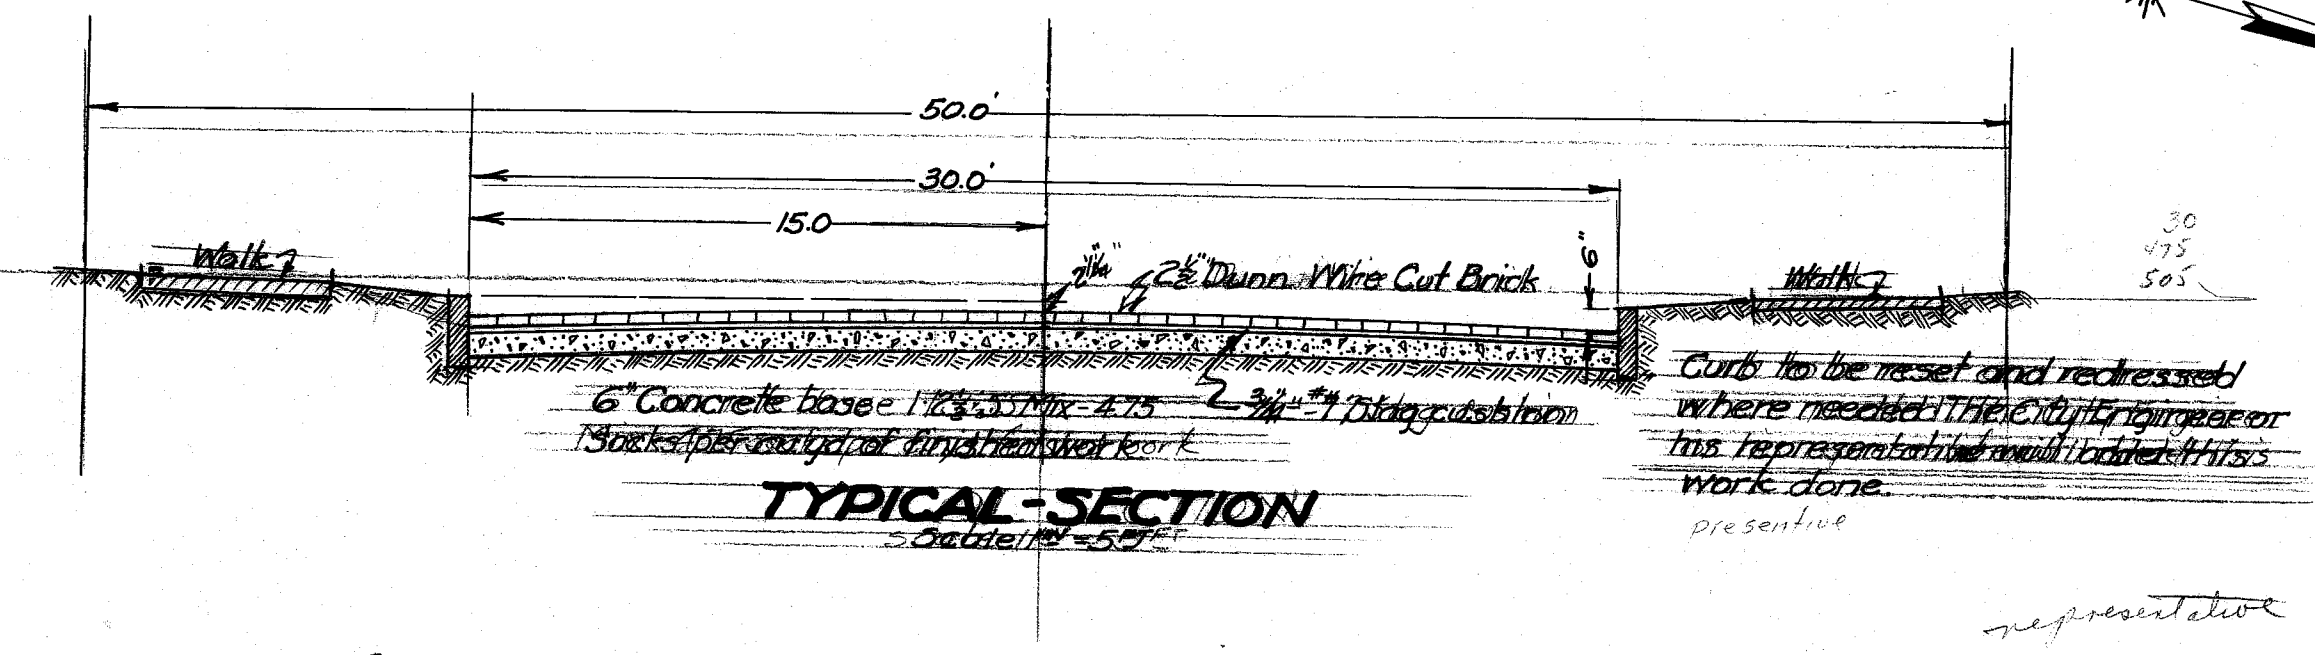


PLAN	DATE
SURVEYED	
NOTED	
NO.	

PROFILE	DATE
SURVEYED	
NOTED	
NO.	

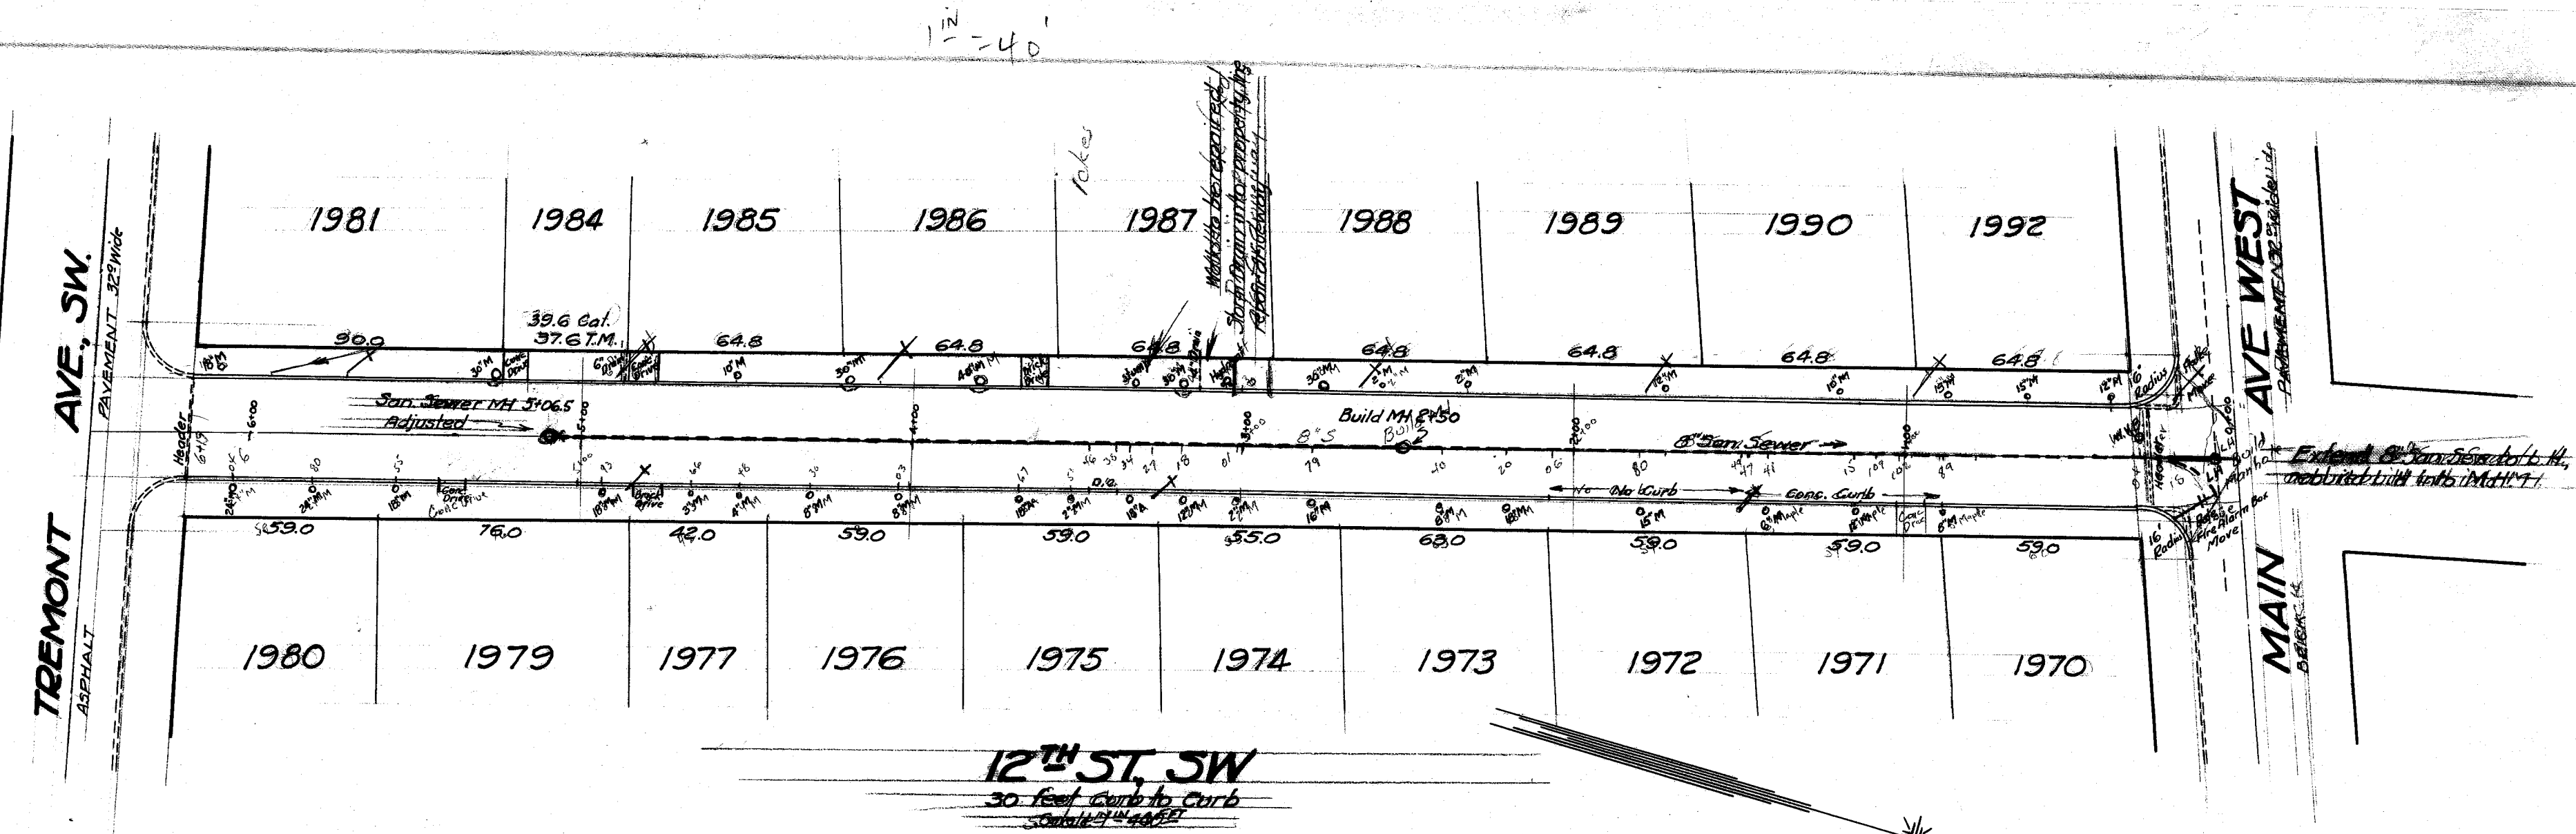

CITY OF MASSILLON, OHIO			
12 1/2 ST. SW PAVING			
From Main Ave. West to Tremont Ave. SW			
Approved:	City Engineer	DEPT. OF PUBLIC SERVICE DIVISION OF ENGINEERING	
Dr. by Geo. Wallace	Scale as noted	Mar 22 nd 1938	NB 136 P. 76
Ch. by			

File No P 158
Acc No 1340