

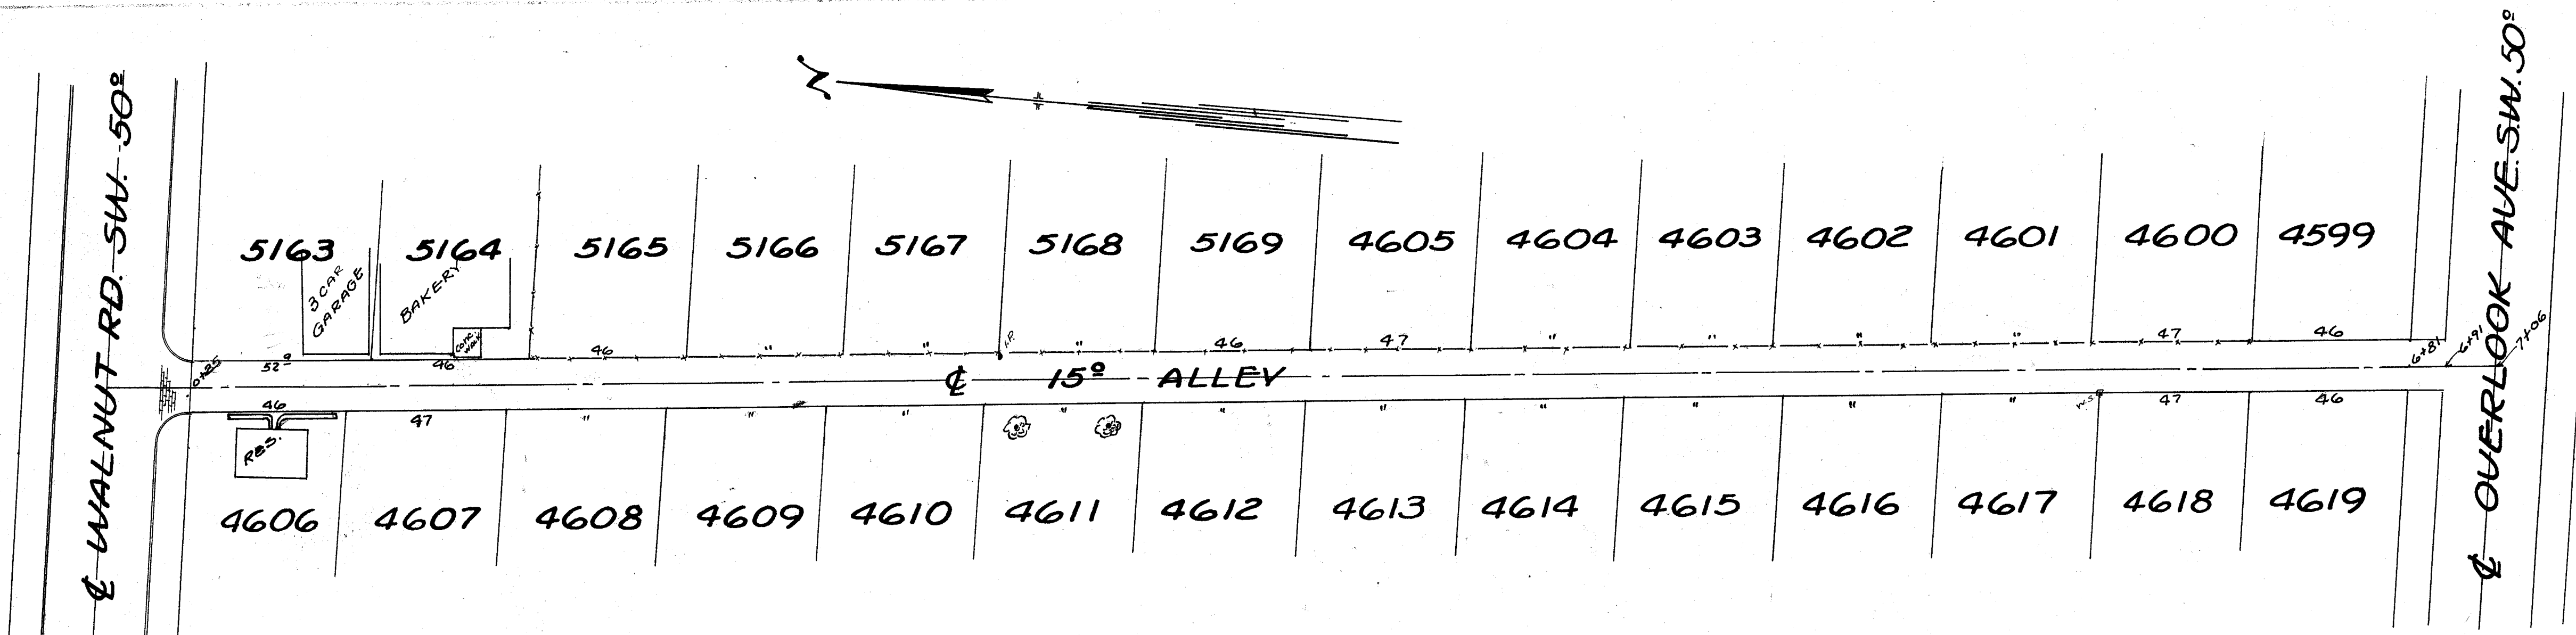


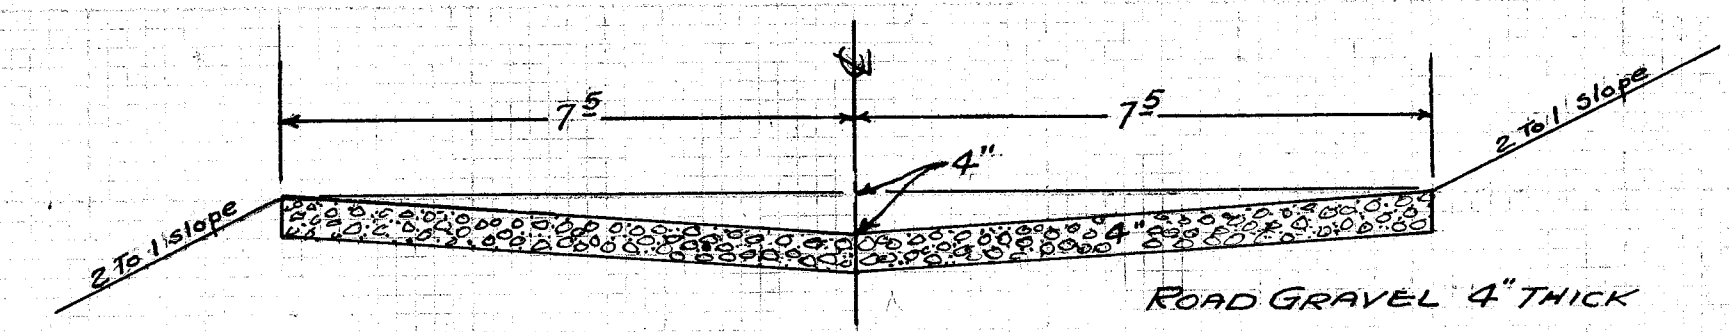


ALLEY - BETWEEN 9TH & TAYLOR STS. SW.

SCALE: 1" = 30'

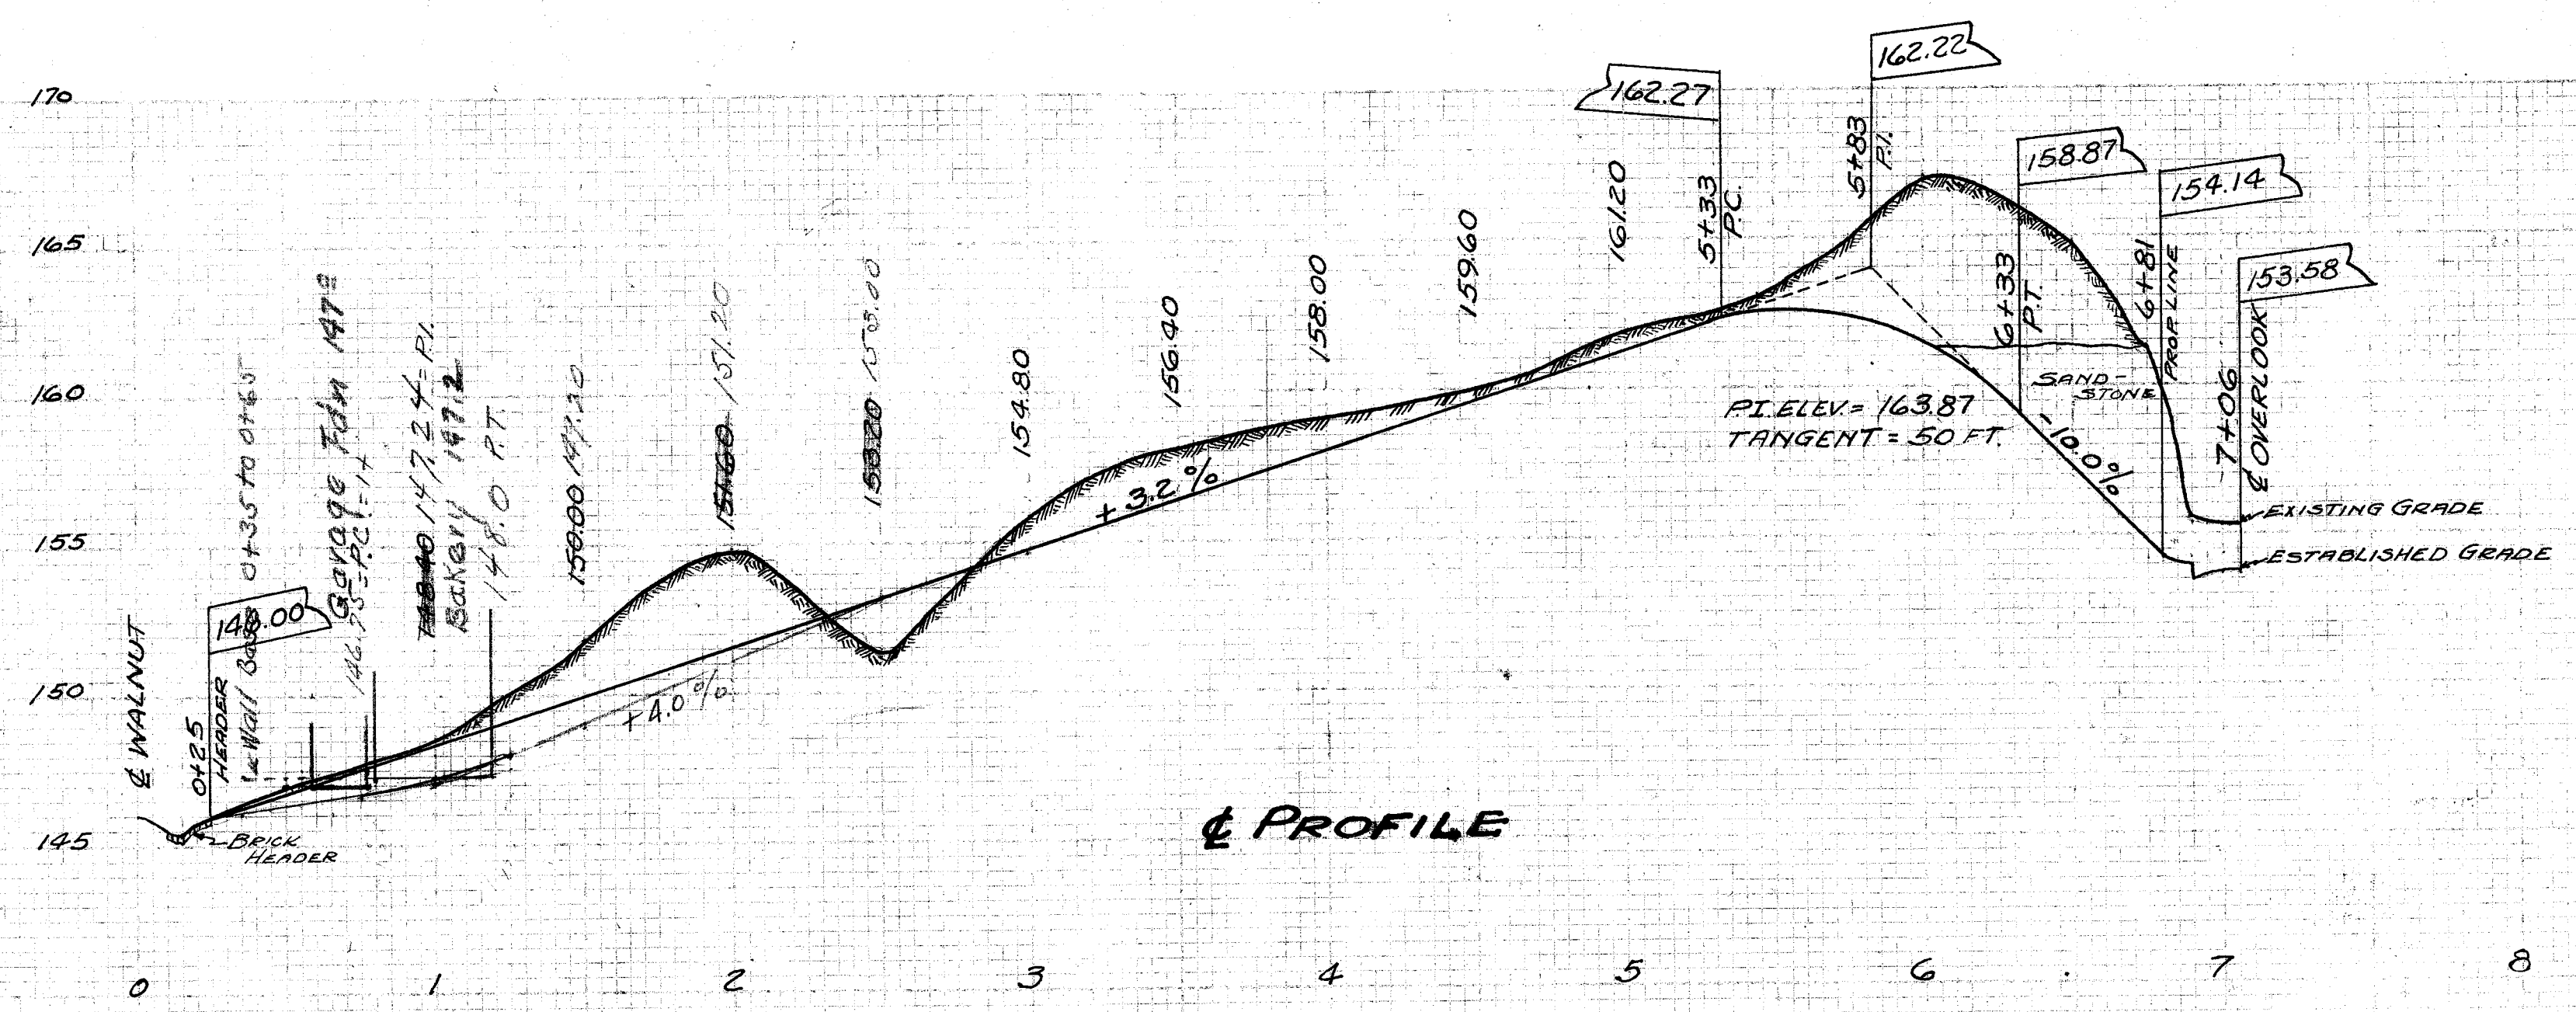

TYPICAL SECTION

CITY OF MASSILLON, OHIO			
ALLEY - BETWEEN 9 TH & TAYLOR STS. SW. GRADING FROM WALNUT TO OVERLOOK AVE			
APPROVED	CITY ENGINEER	DEPT. OF PUBLIC SERVICE ENGINEERING DIVISION	
Dr. by H. P. PER	OCT. 5, 1937	SCALE 1" = 30' HOR 1" = 5' VER	N.B. 136 Page 1
FILE NO P-159			
ACC NO 1341			

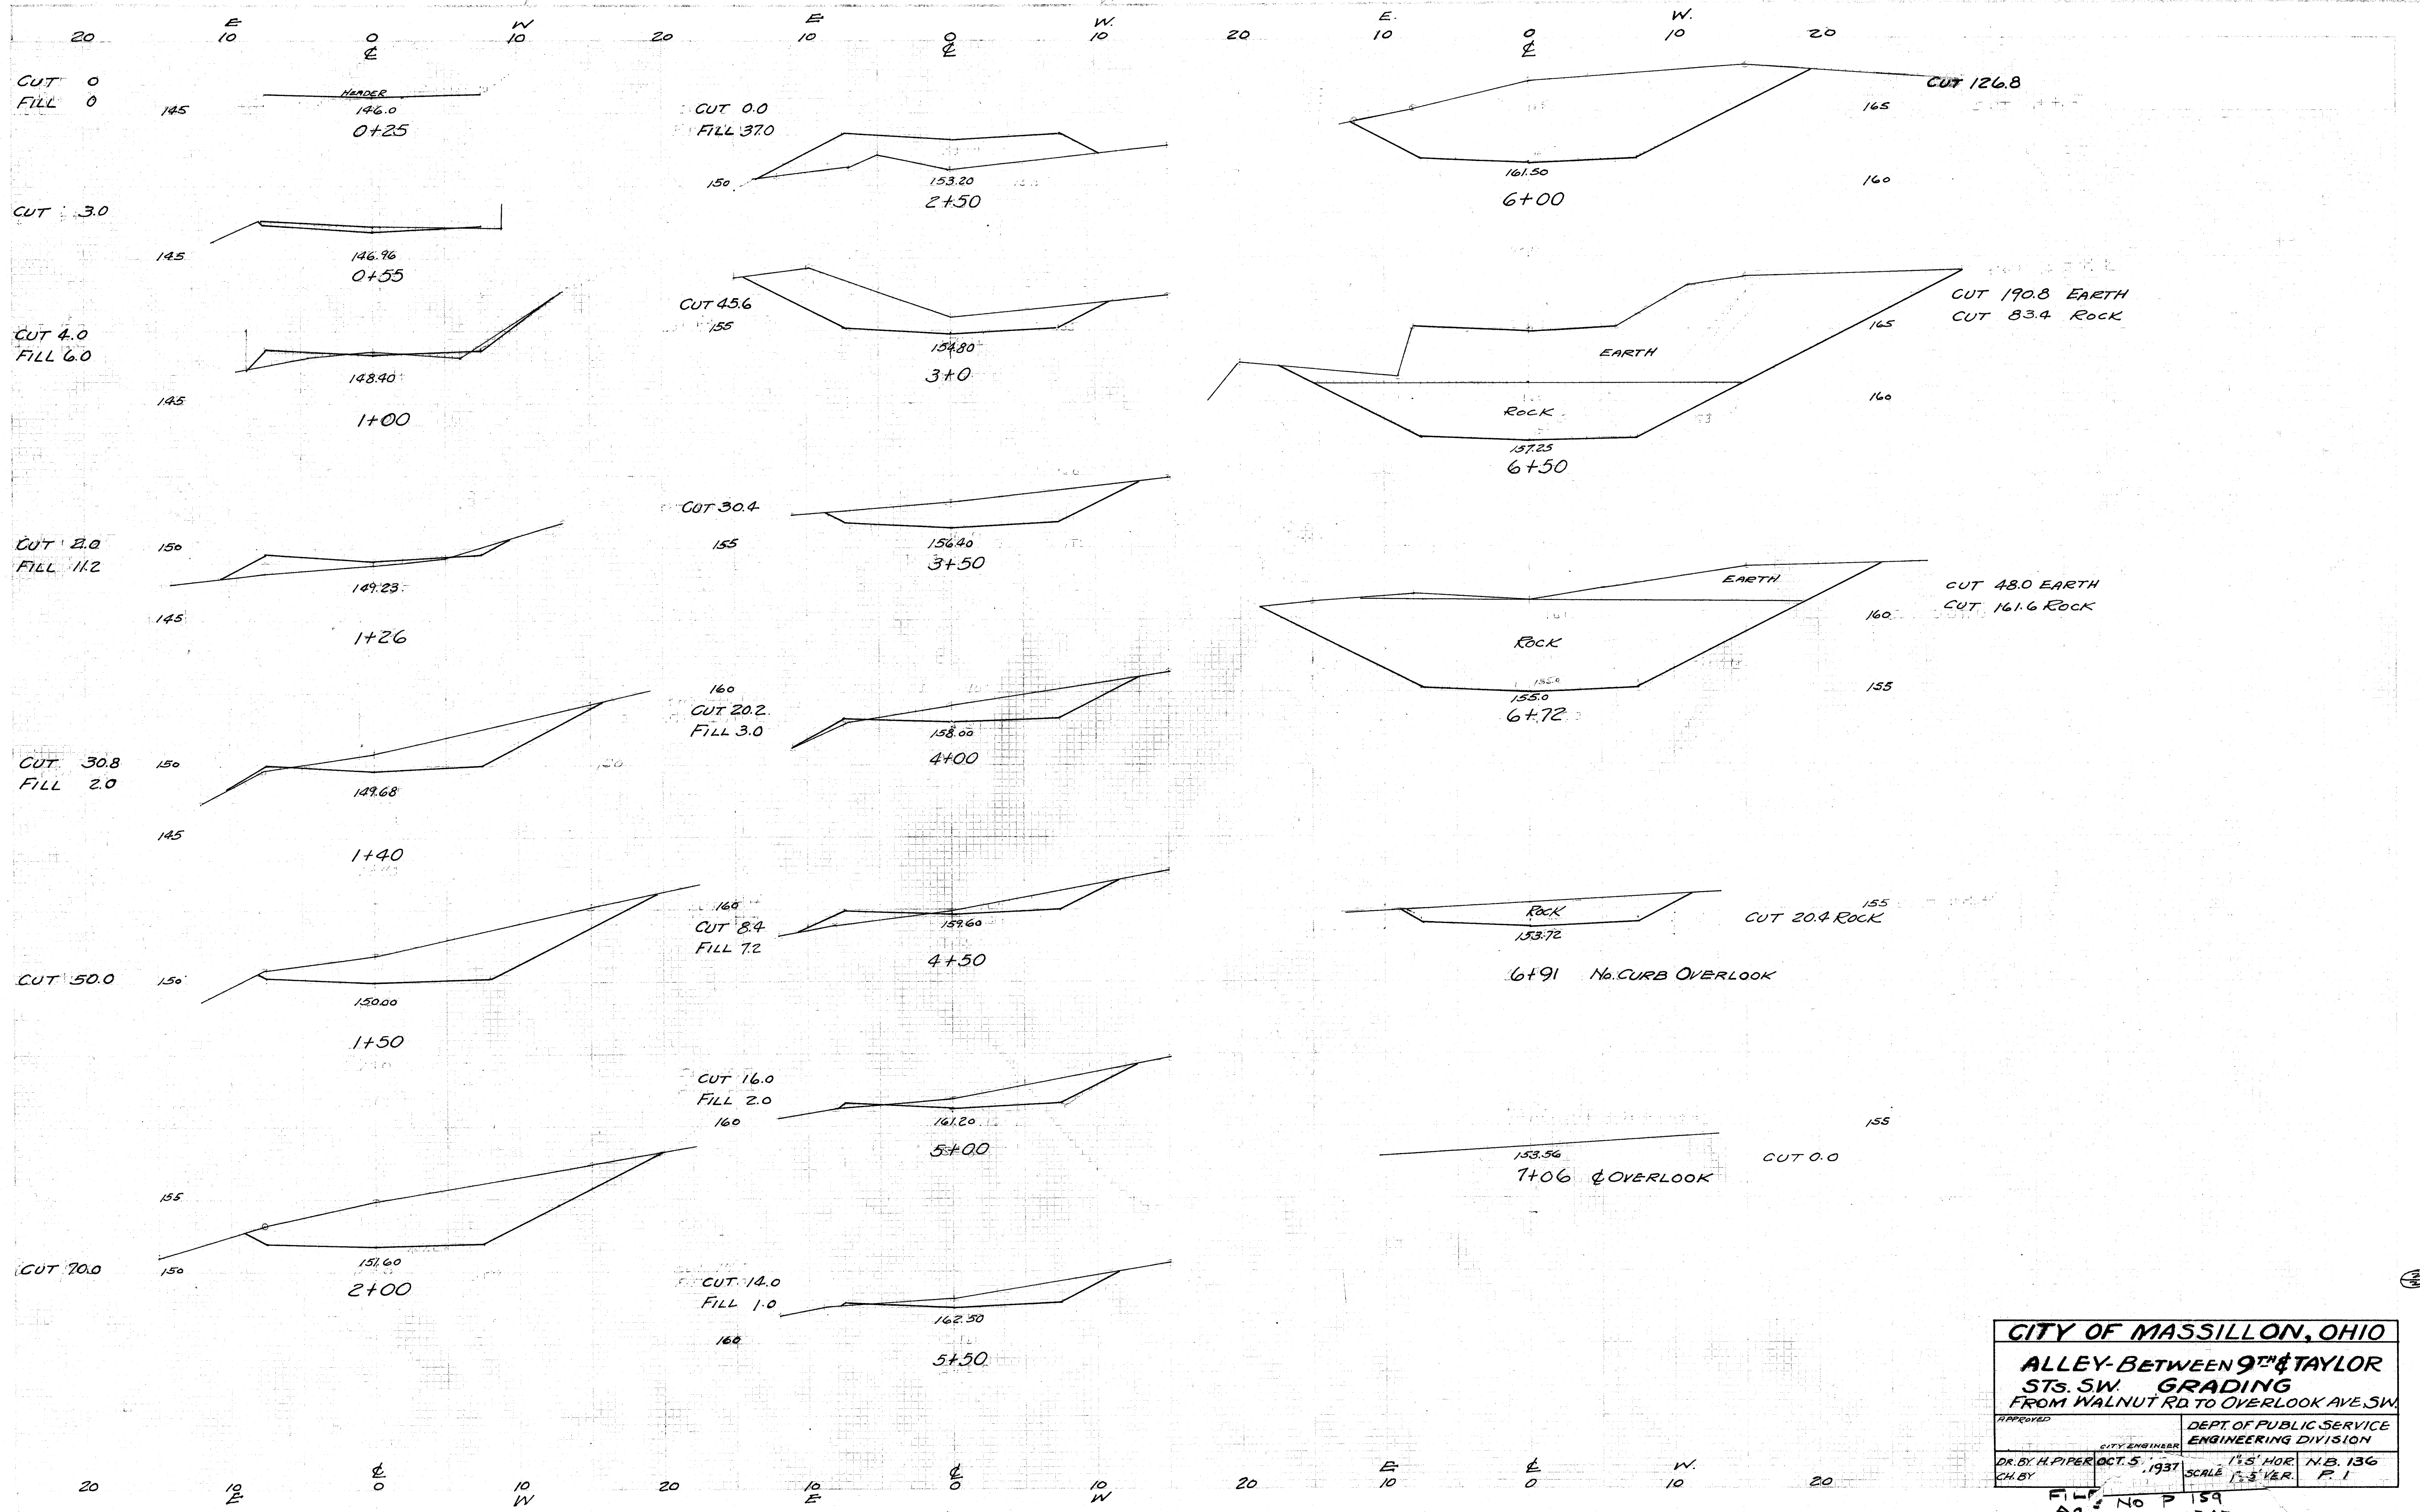

CITY OF MASSILLON, OHIO			
ALLEY BETWEEN 9TH & TAYLOR STS. SW. GRADING			
FROM WALNUT RD. TO OVERLOOK AVE. SW.			
APPROVED	CITY ENGINEER	DEPT. OF PUBLIC SERVICE	ENGINEERING DIVISION
DR. BY: H. PIPER	OCT. 5, 1937	SCALE: 1" = 5' HOR. 1" = 3' VERT.	N.B. 136 P. 1
FILE No P 159	Ac No 1342		