

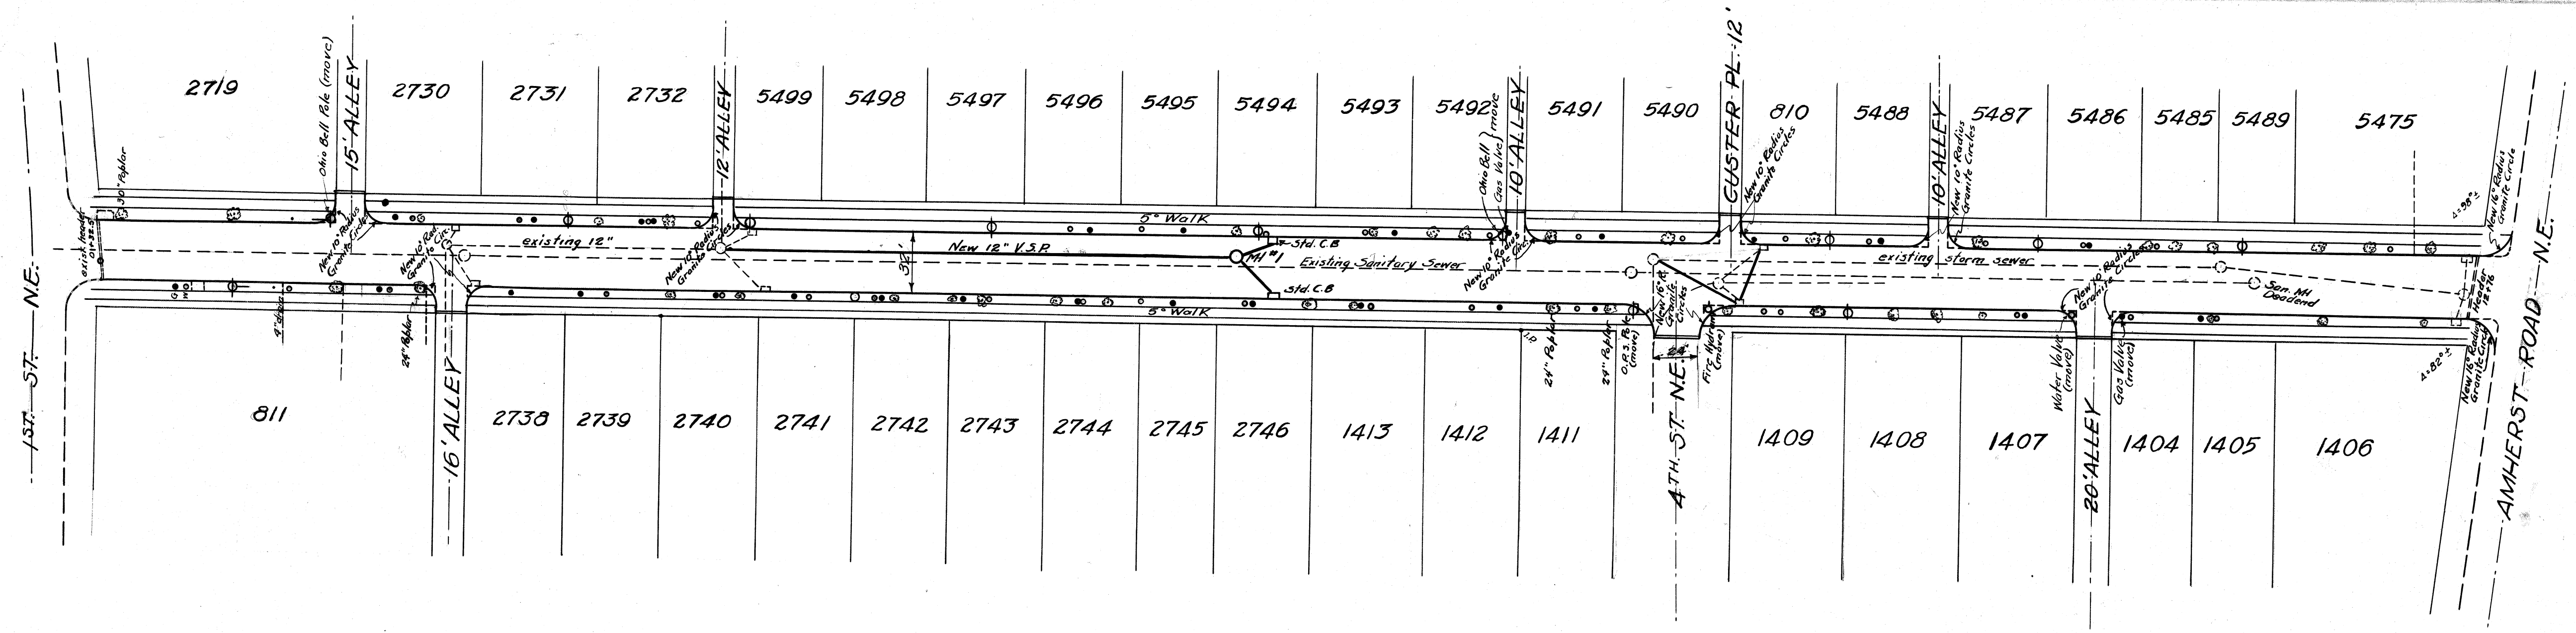


PLAN
S. SHEET
NOTE: BEEN ADJUSTED CHECKED
DATE OF WAY CHANGED

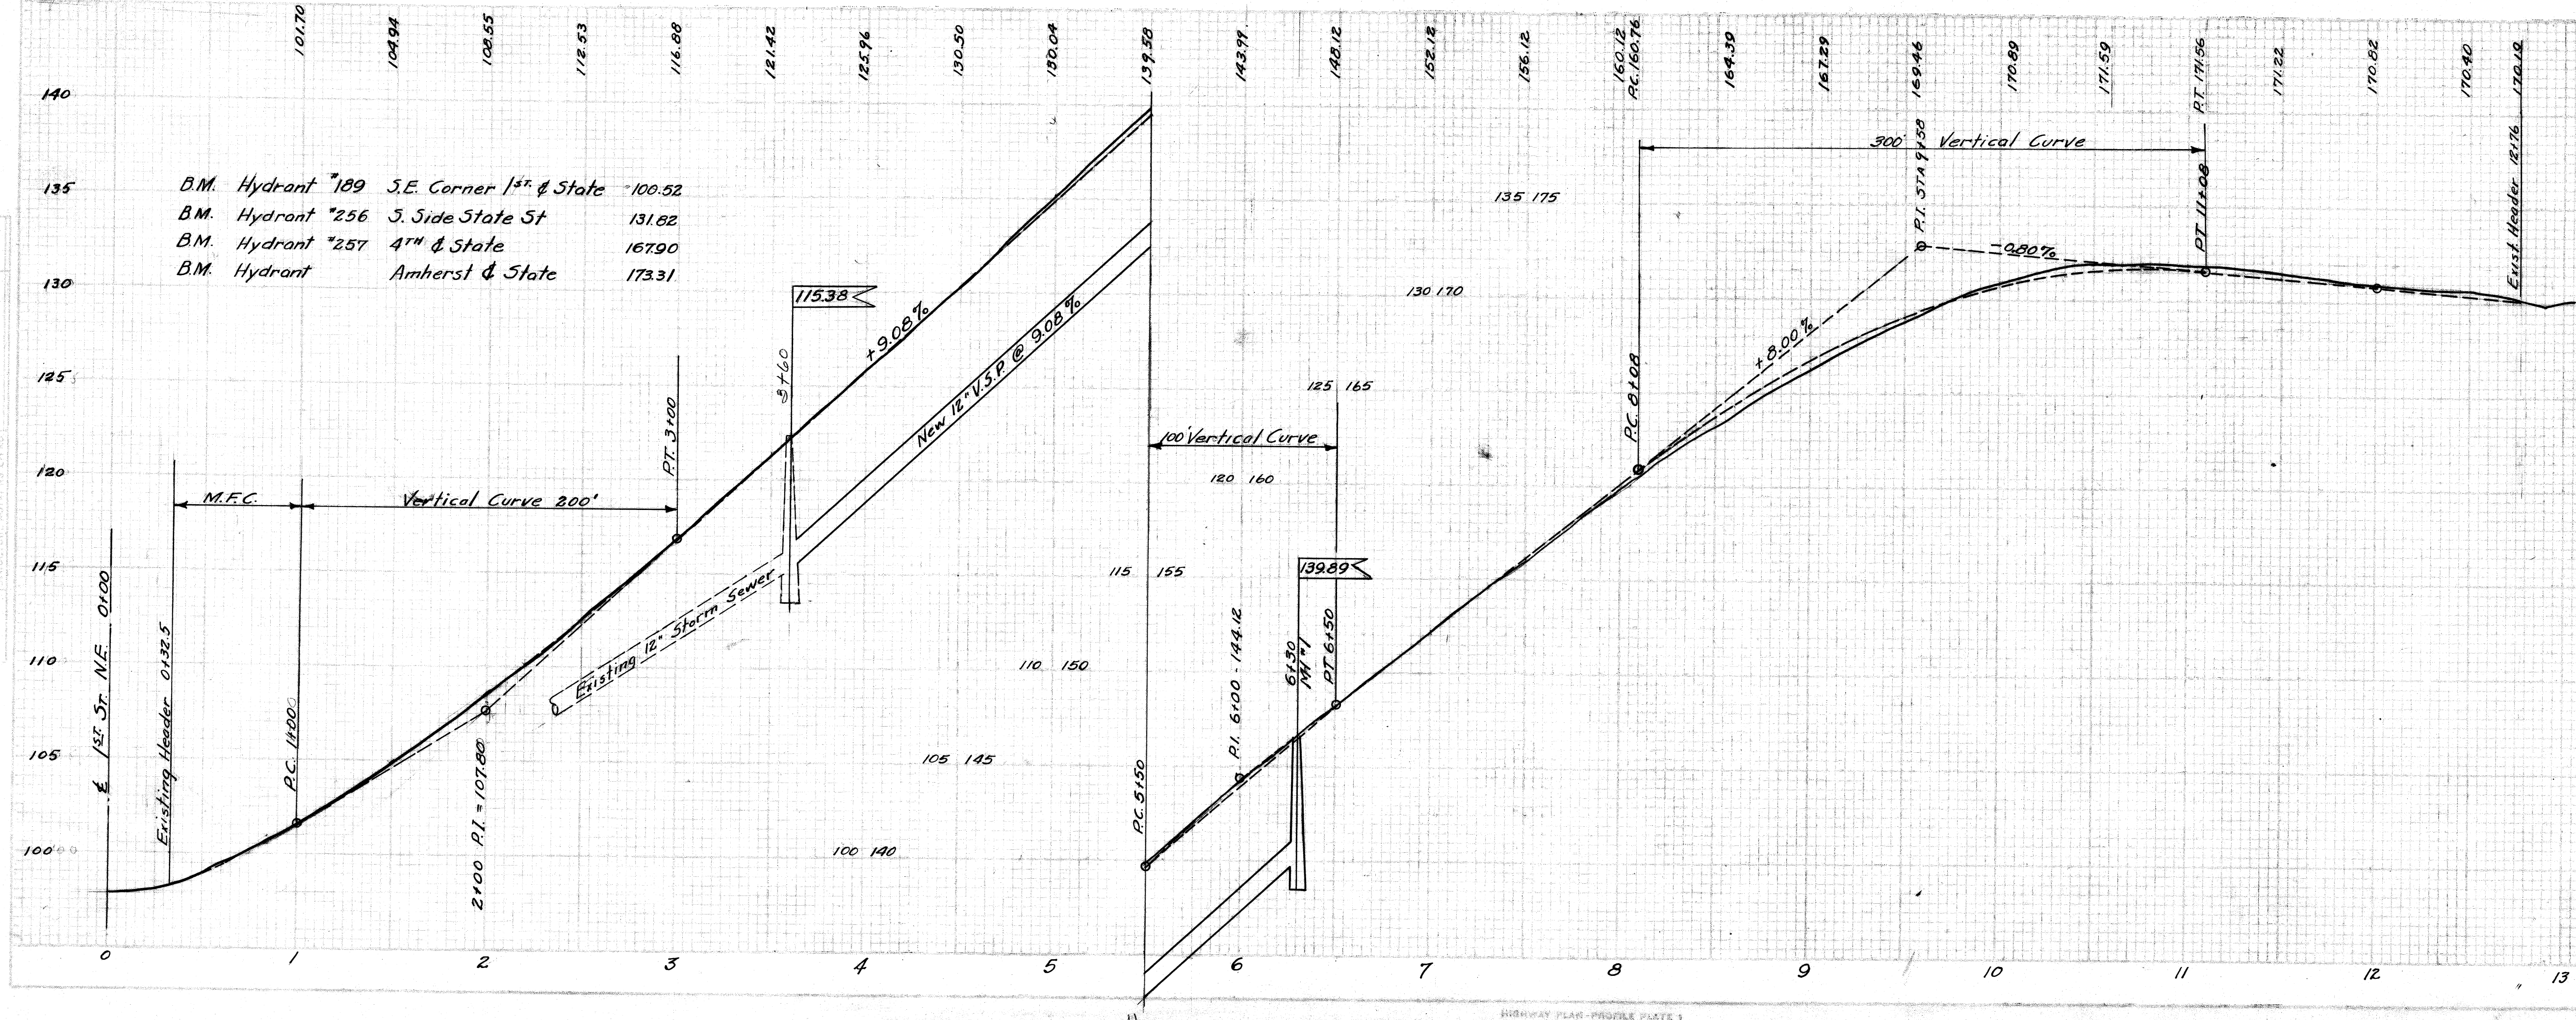

STATE AVE. NE.

60'

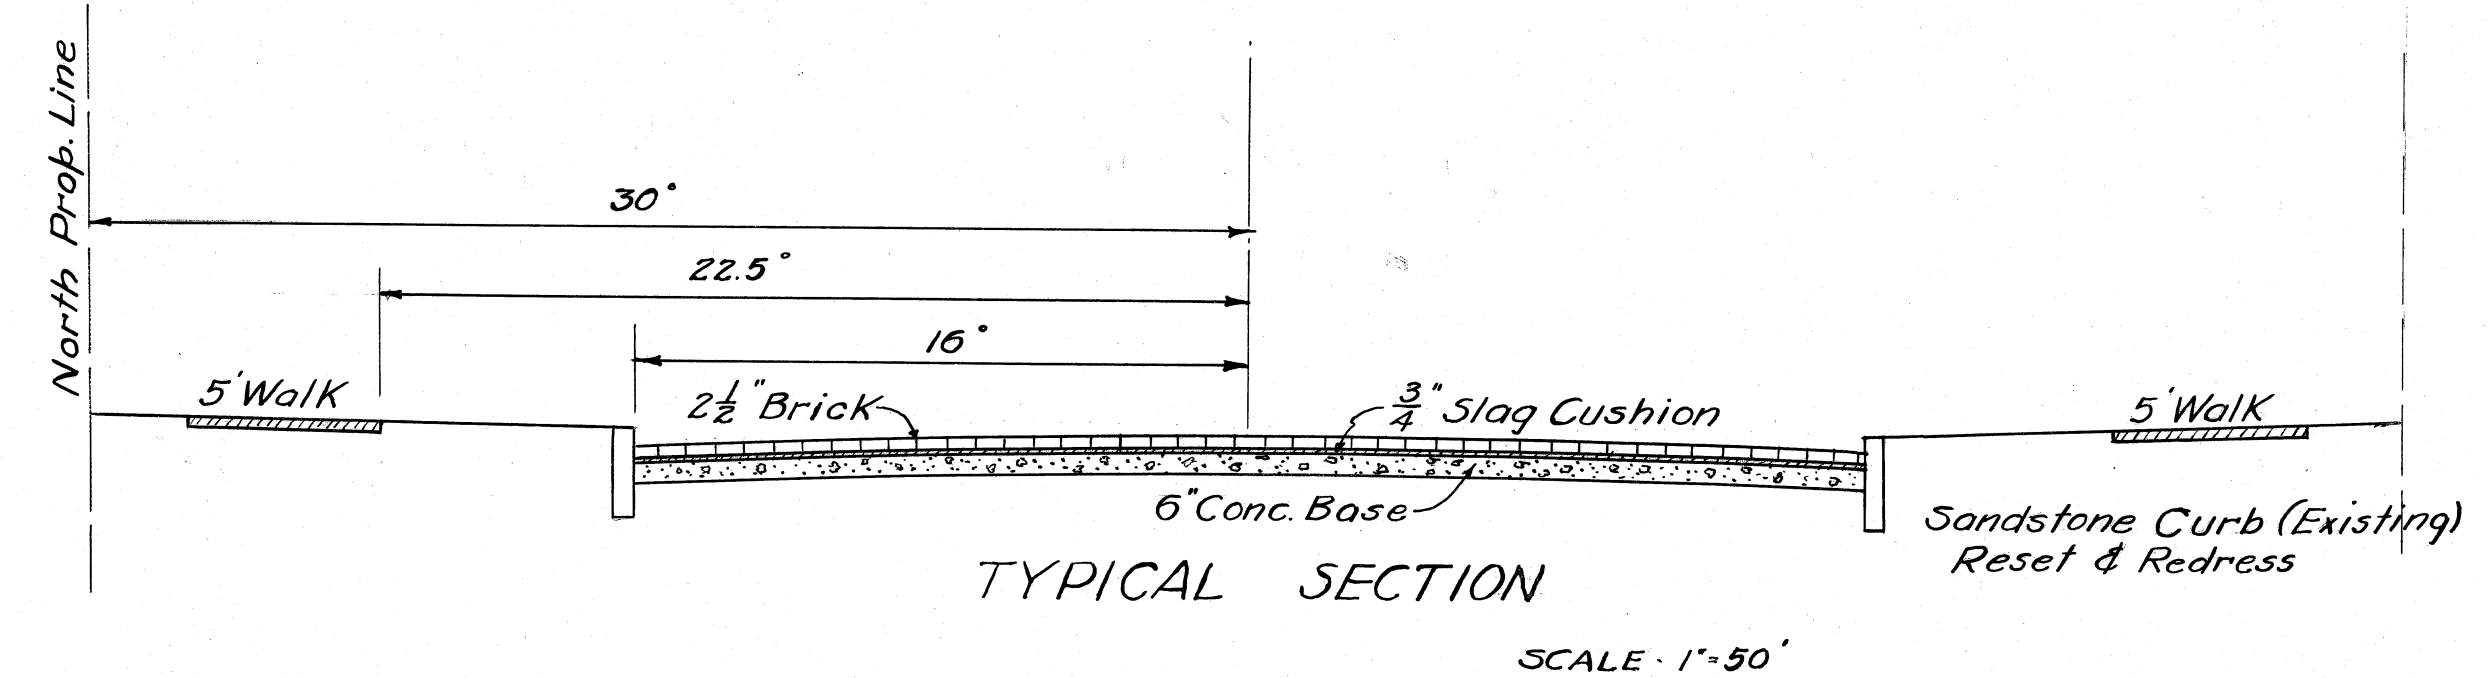

CITY OF MASSILLON, OHIO	
STATE AVE. NE PAVING	
Between 1st St. NE & Amherst Rd NE 1243'	
APPROVED	CITY ENGINEER
DEPT. OF PUBLIC SERVICE	ENGINEERING DIVISION
Dr. By T.E. Ross	Scale 1"=5' Vert.
Ch. By	Scale 1"=50' Hor.
Prelim. Notes - Book 139 Page 5	
File No P 160	Acc No 1343