
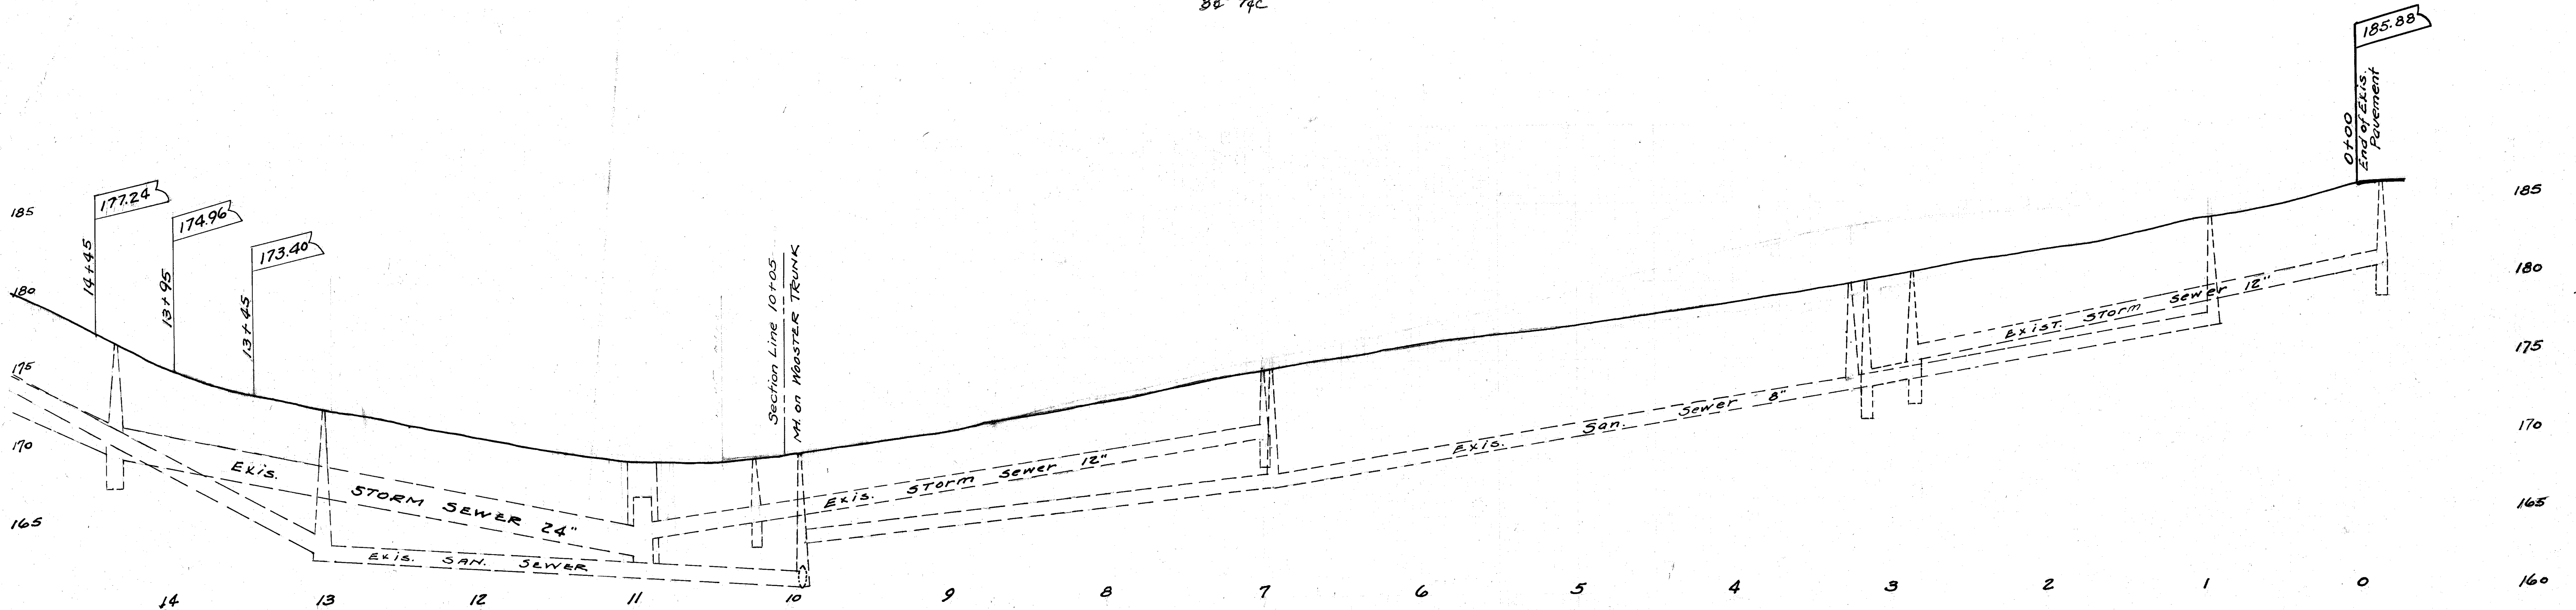
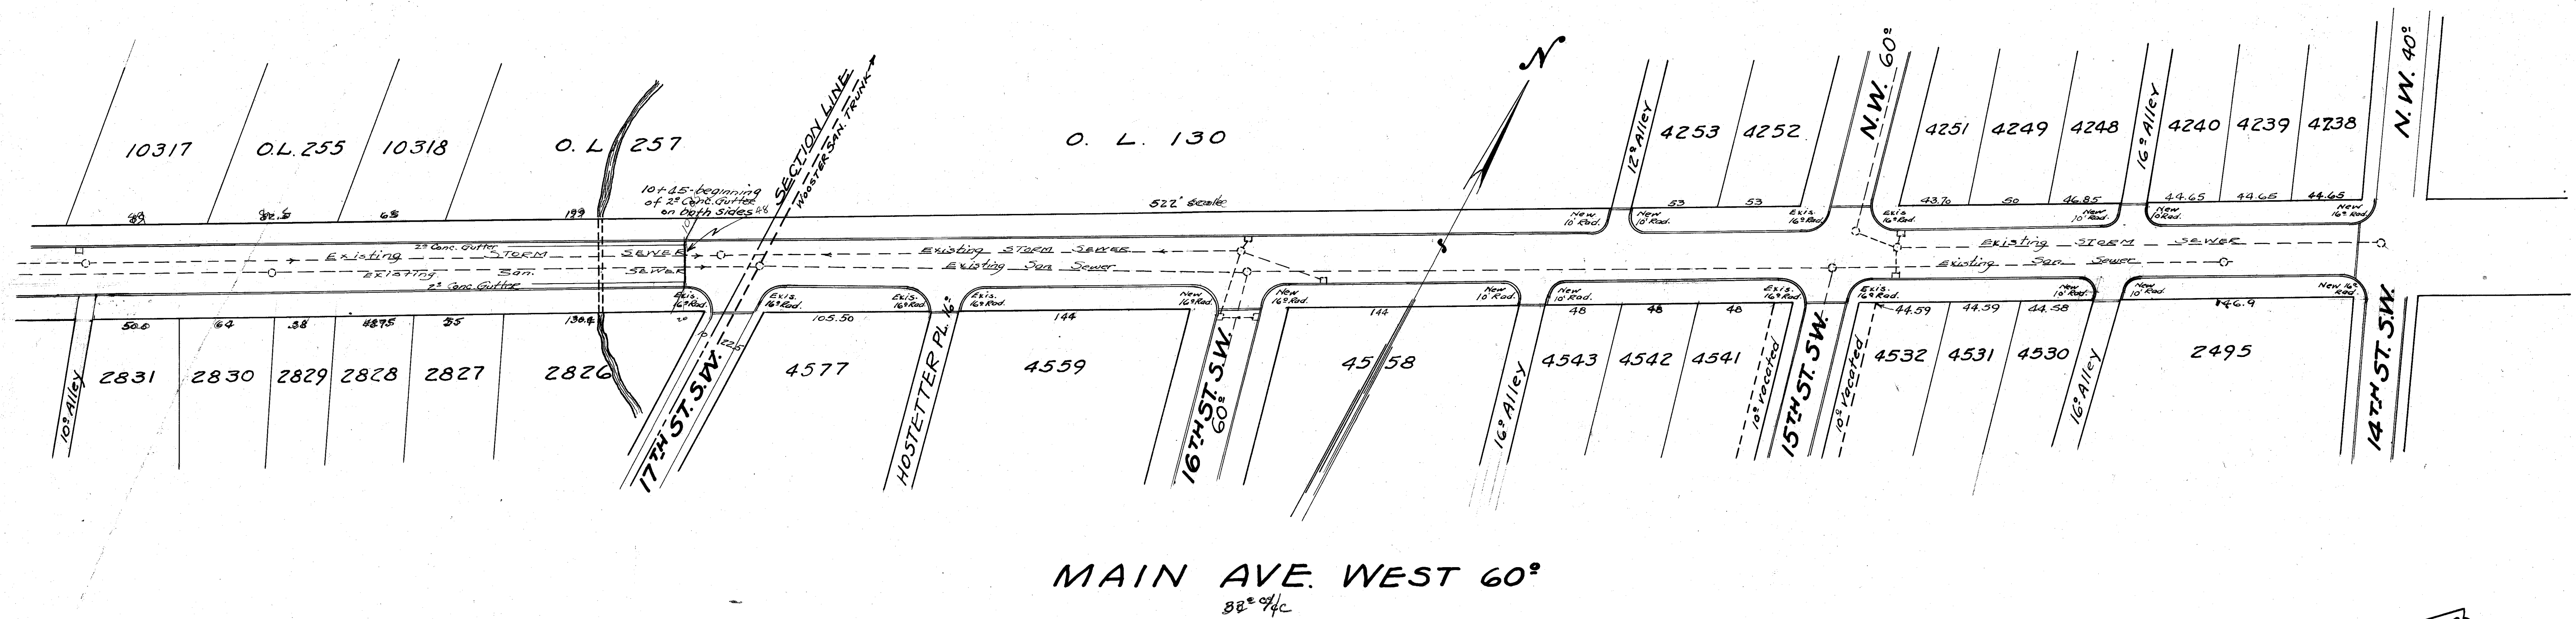


SECTIONAL VIEW
10+05 Lin. Ft.


Note
Gravel and Clay Base now
water bound to a depth of
12 inches. Due to the high crown
of roadway excavation will be
approximately 6\"/>

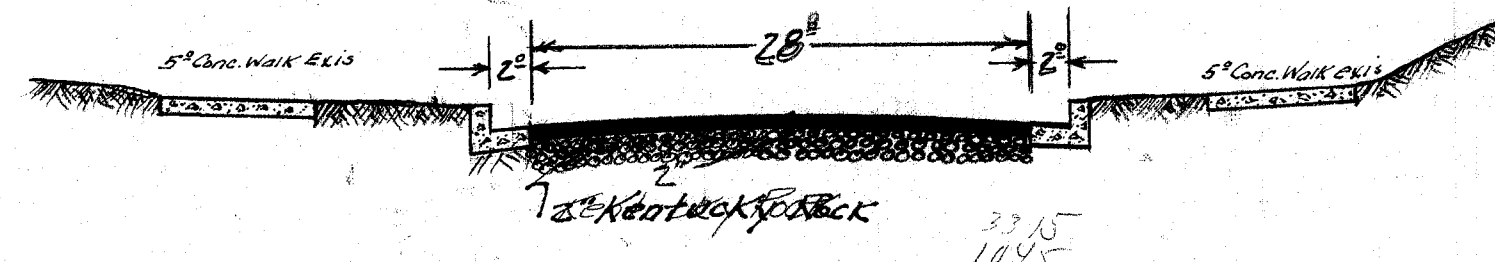


SECTIONAL VIEW
22+70 Lin. Ft.

CITY OF MASSILLON, OHIO.			
MAIN AVE. WEST			
PAVING			
14TH ST. W. TO TREMONT AVE.			
APPROVED	CITY ENGINEER	DEPT. PUBLIC SERVICE ENGINEERING DIVISION	
DR. by H. Piper Ch. by	MAR 24 '39	SCALE 1"=5' VER 1"=50' HOR	
Acc No 1362 FILE No B162			

PLAN
 1" = 50' HORIZ.
 1" = 10' VERT.

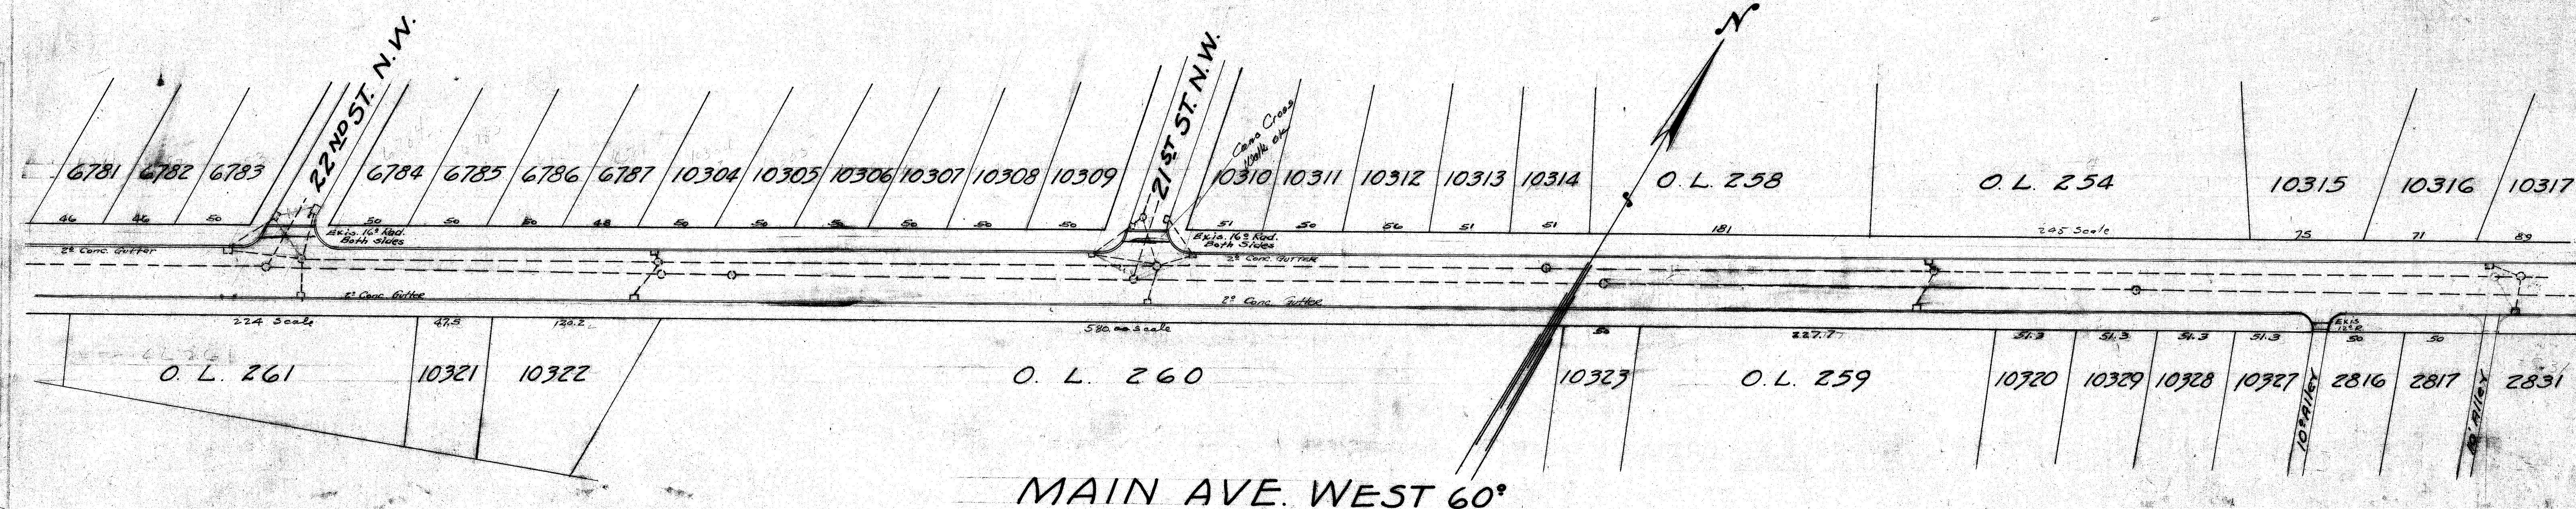

MAIN AVE. WEST 60°

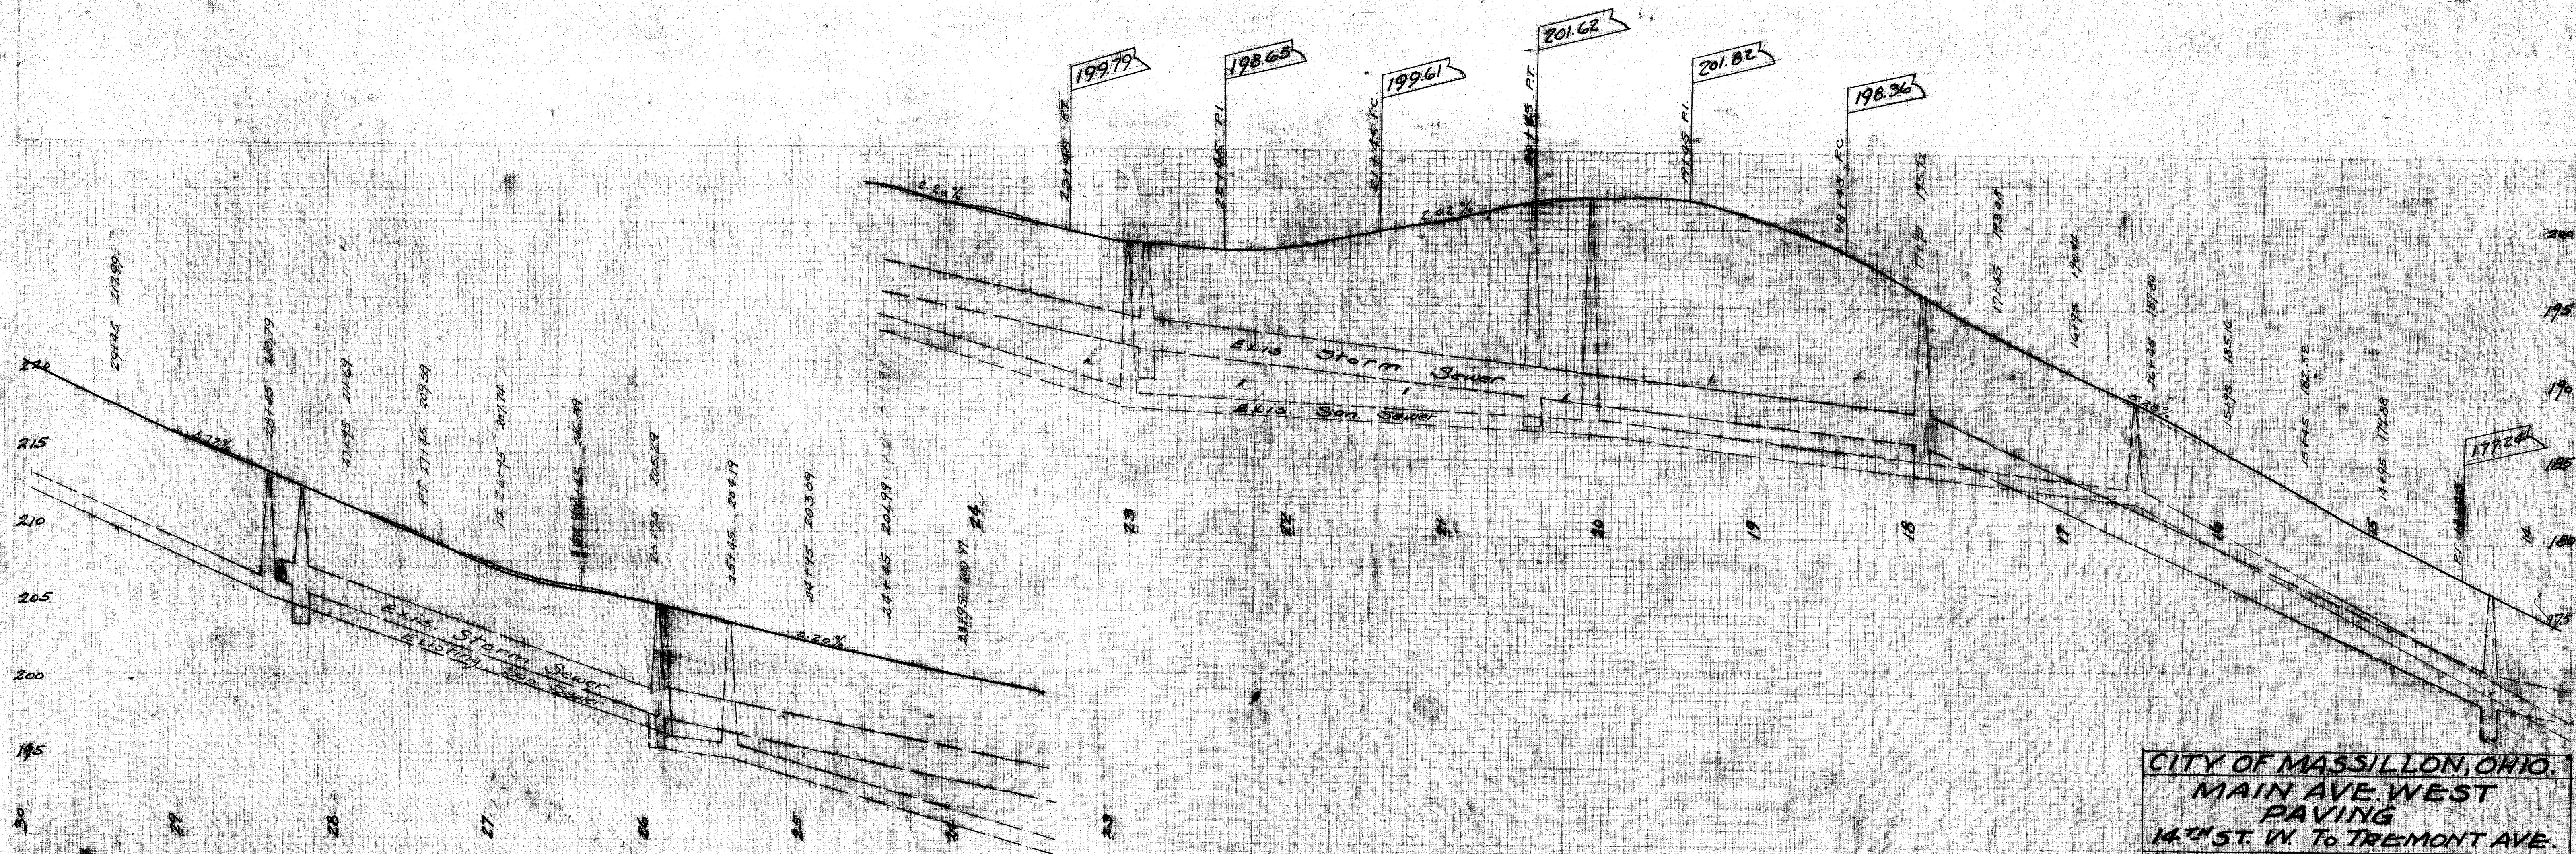

CITY OF MASSILLON, OHIO.
 MAIN AVE. WEST
 PAVING
 14TH ST. W. TO TREMONT AVE.

APPROVED	CITY ENGINEER	DEPT. OF PUBLIC SERVICE ENGINEERING DIVISION
By: H. P. P.	CH. BY	MAR. 26, '39
Scale: 1" = 5' V.E.R. 1" = 50' H.O.R.		FILE NO. 1663 FILE NO. 1662