



PLAN	DATE
BY	
CHECKED	
APPROVED	

NO.	DATE
BY	
CHECKED	
APPROVED	

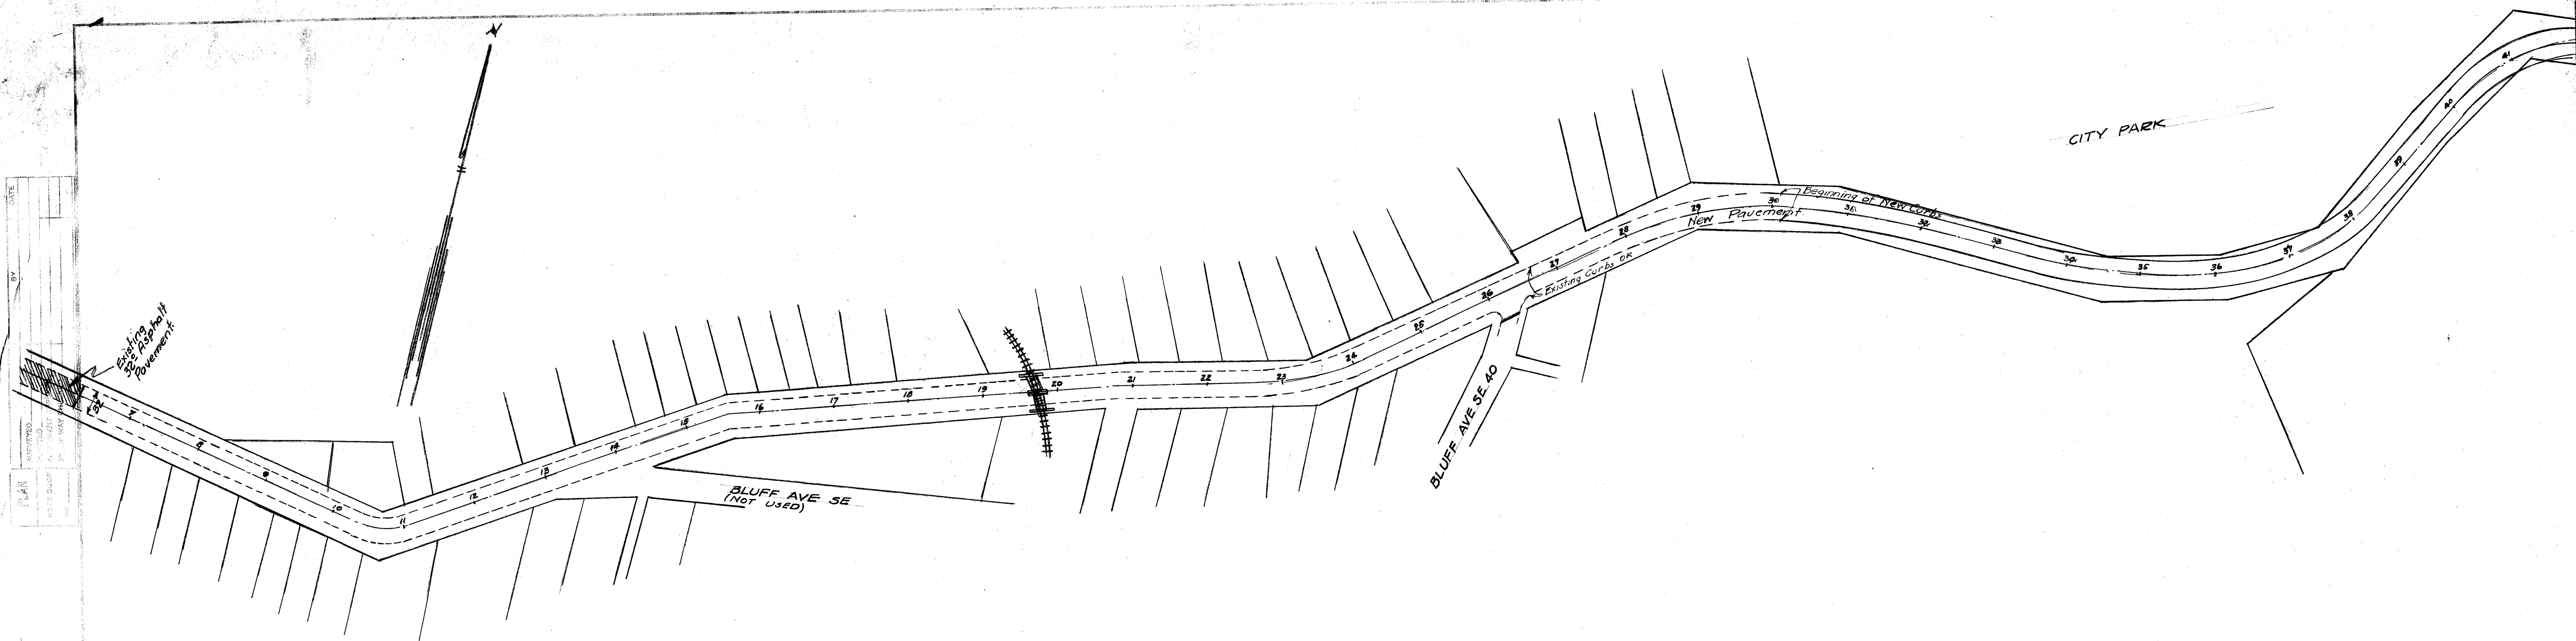


TRE MONT AVE. SE. 60

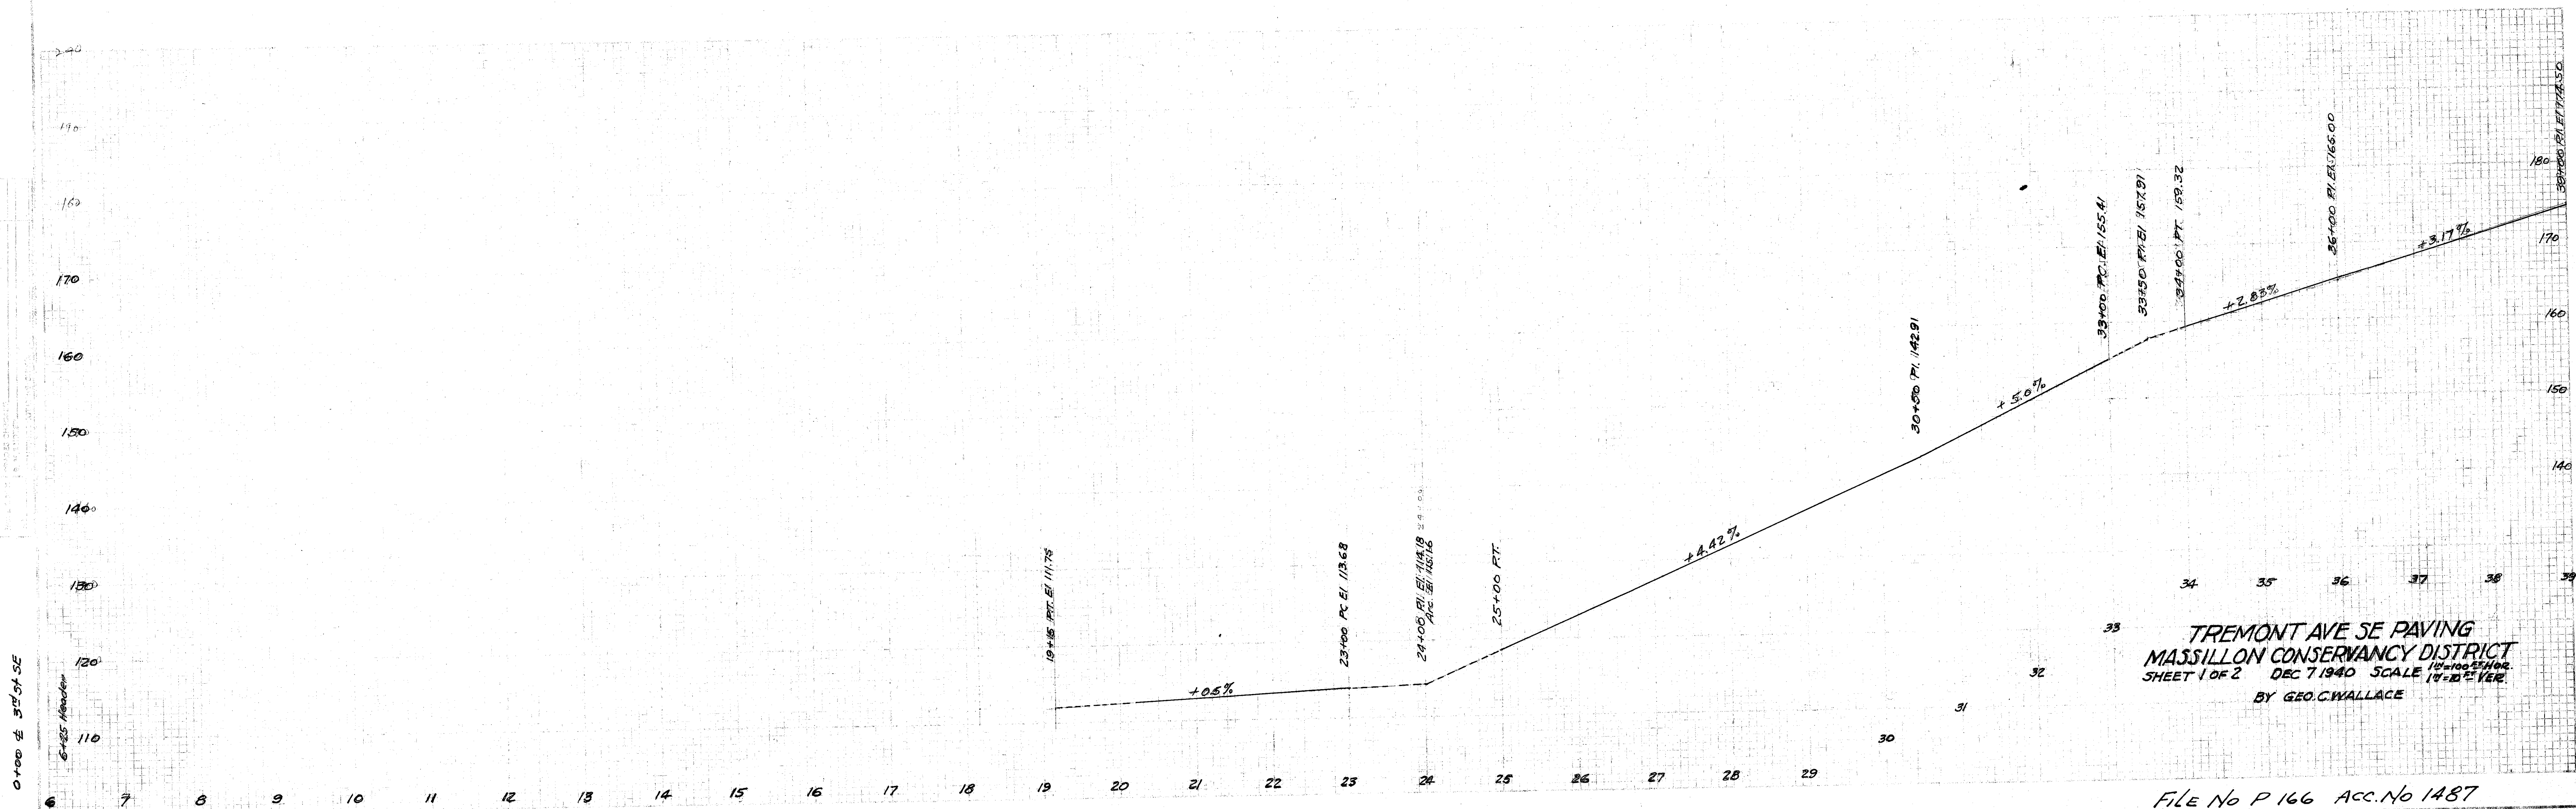


TRE MONT AVE SE PAVING
MASSILLON CONSERVANCY DISTRICT
SHEET 1 OF 2 DEC 7 1940 SCALE 1" = 10' VERT.
BY GEO. C. WALLACE

FILE NO P 166 ACC. NO 1487

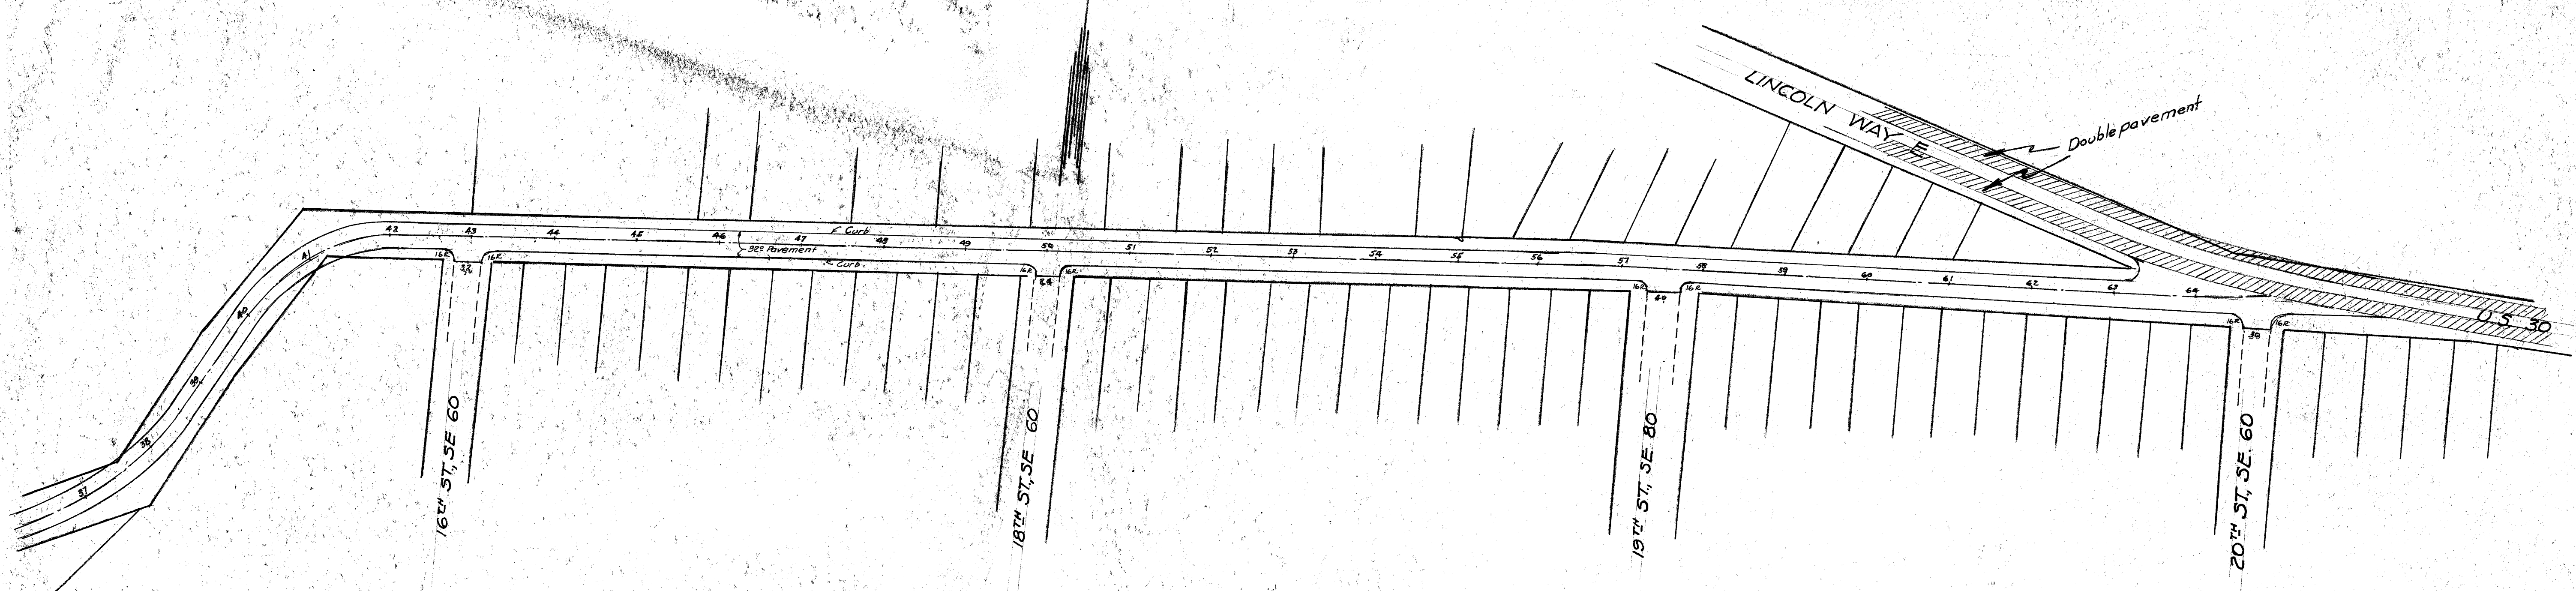

TREMONT AVE SE 60

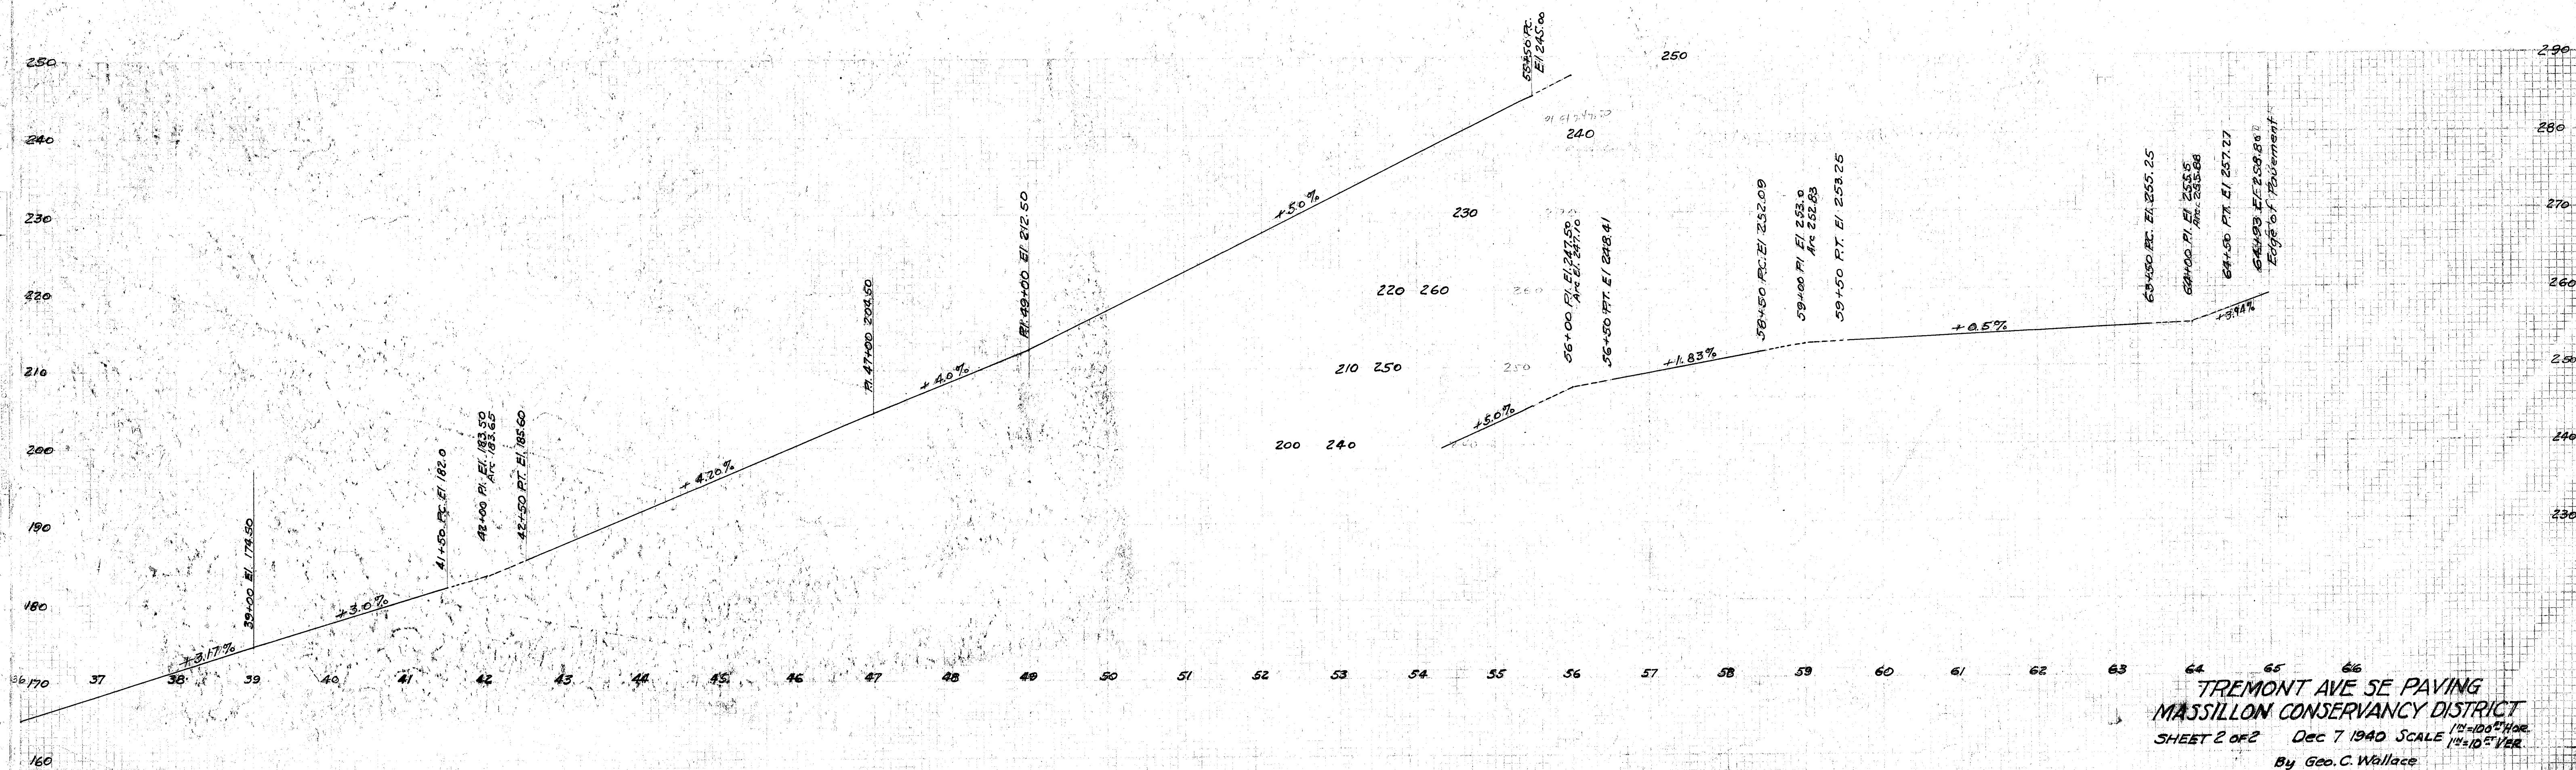

TREMONT AVE SE PAVING
 MASSILLON CONSERVANCY DISTRICT
 SHEET 2 OF 2 Dec 7 1940 SCALE 1"=100' HOR.
 1"=10' VER.
 By Geo. C. Wallace

FILE No P 166 ACC. No 1488