


DATE	
BY	
CHECKED	
DATE	
BY	
CHECKED	
DATE	
BY	

DATE	
BY	
CHECKED	
DATE	
BY	
CHECKED	
DATE	
BY	

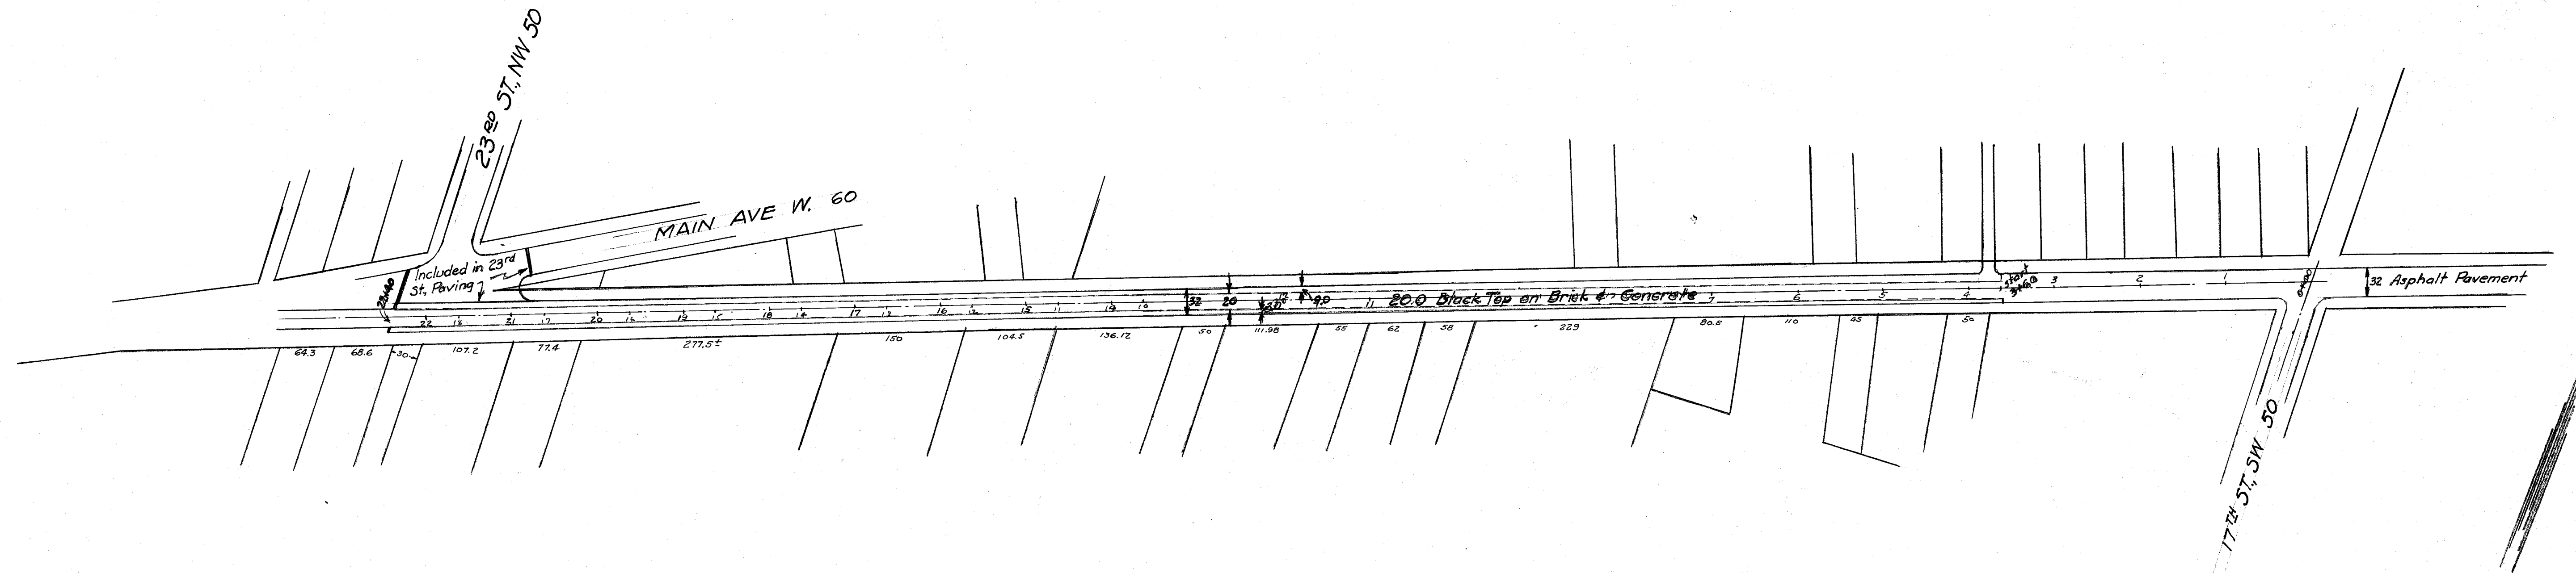

TREMONT AVE SW 60

