

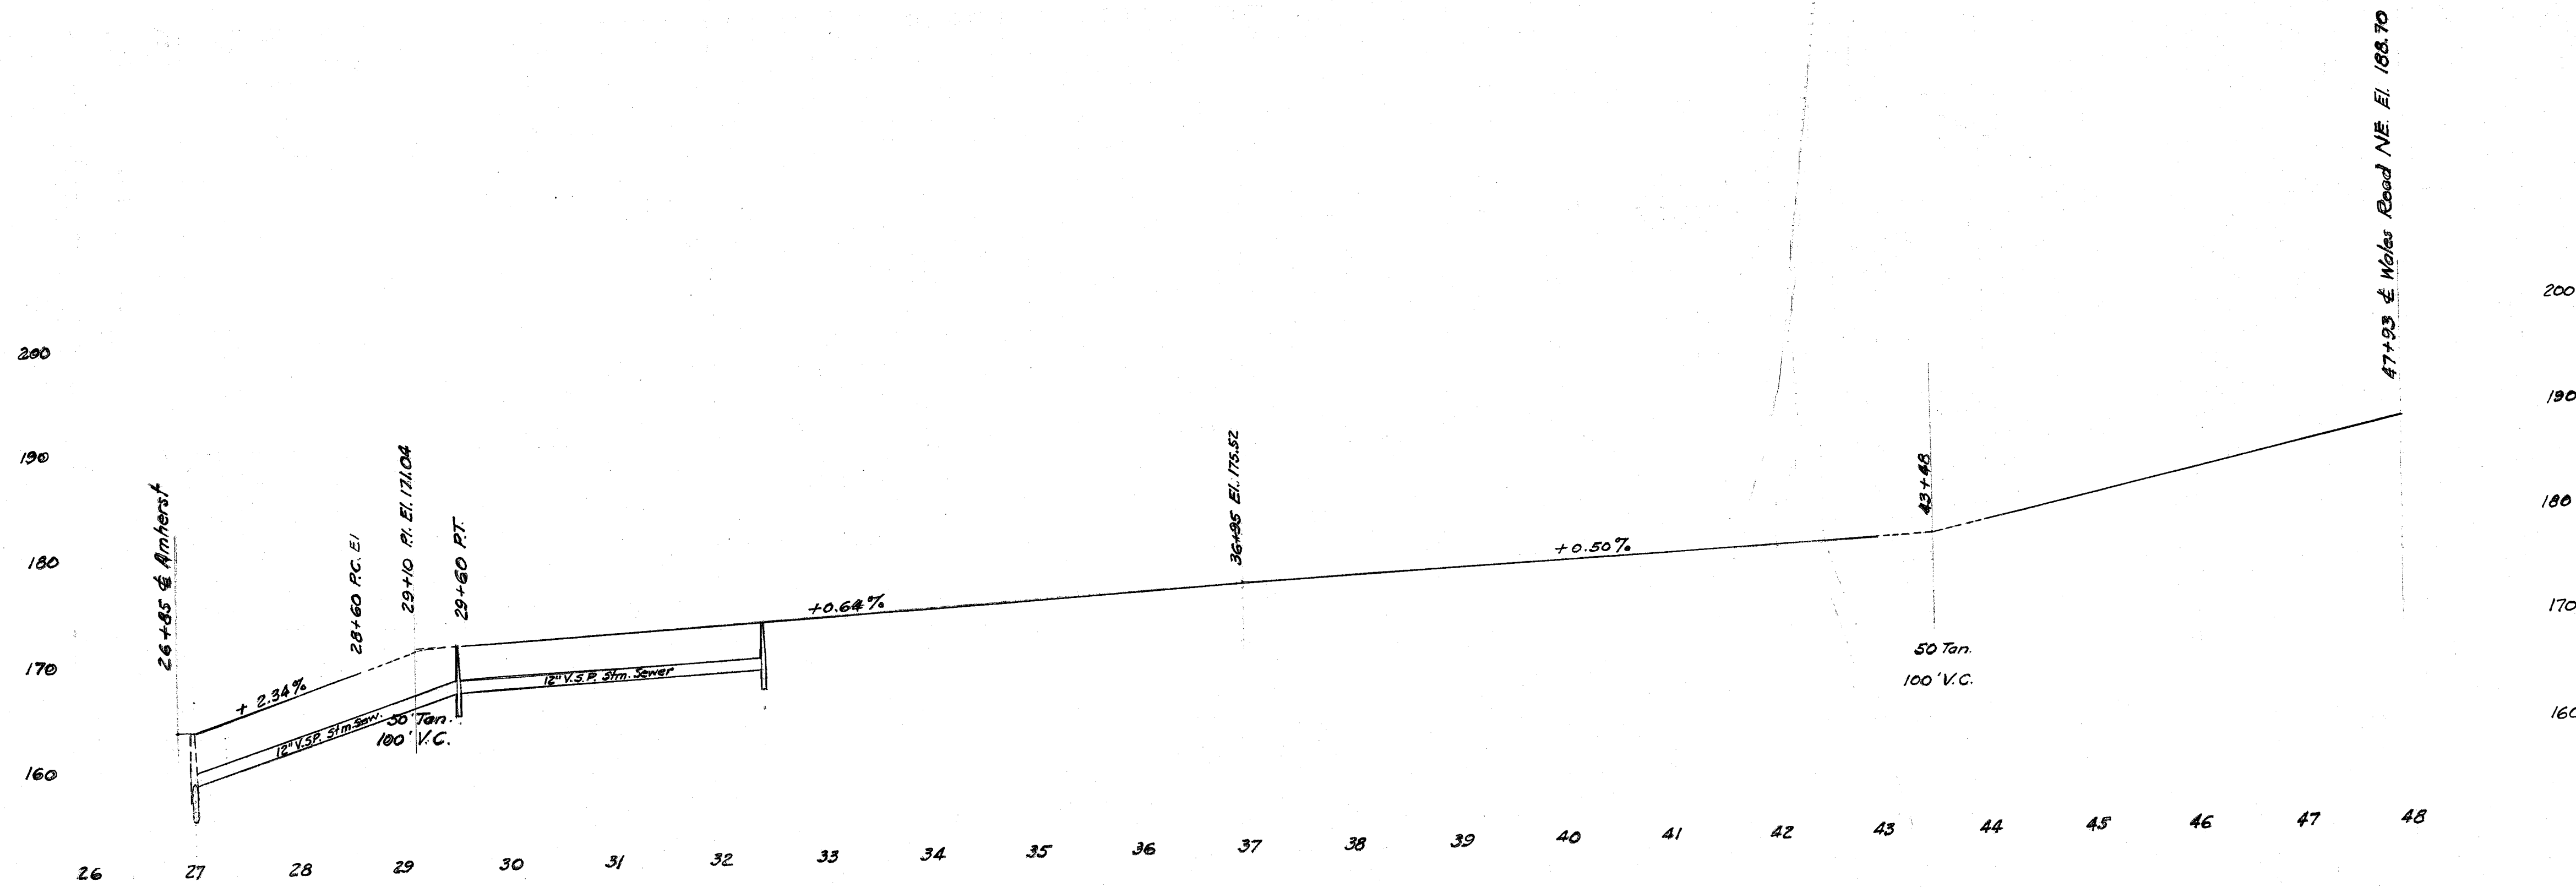


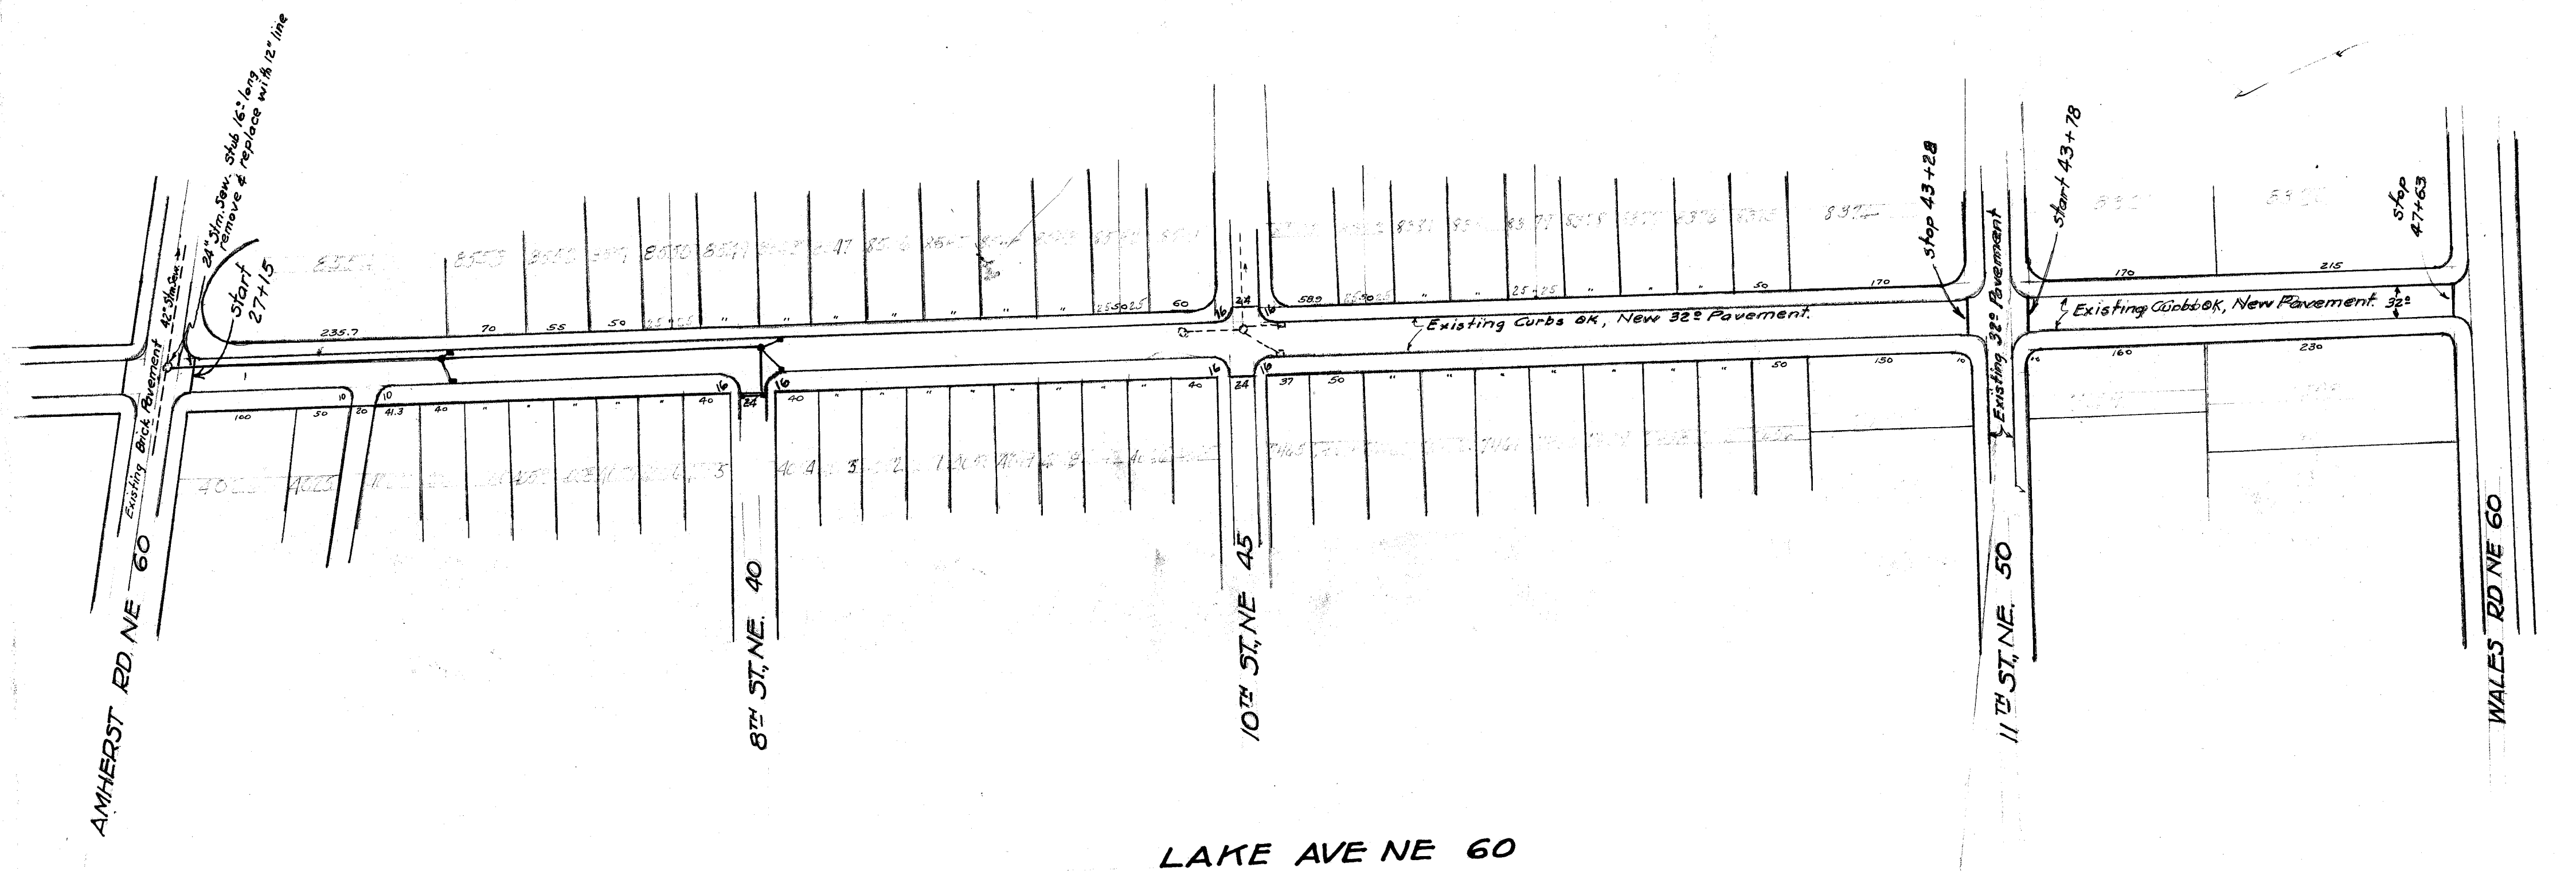

LAKE AVE PAVING
MASSILLON CONSERVANCY
DISTRICT
Sheet 2 of 2 - Dec 6 1940 - Scale 1"=100' Hor.
By Geo. G. Wallace 1"=10' Ver.

FILE No. P168 Acc. No. 1491

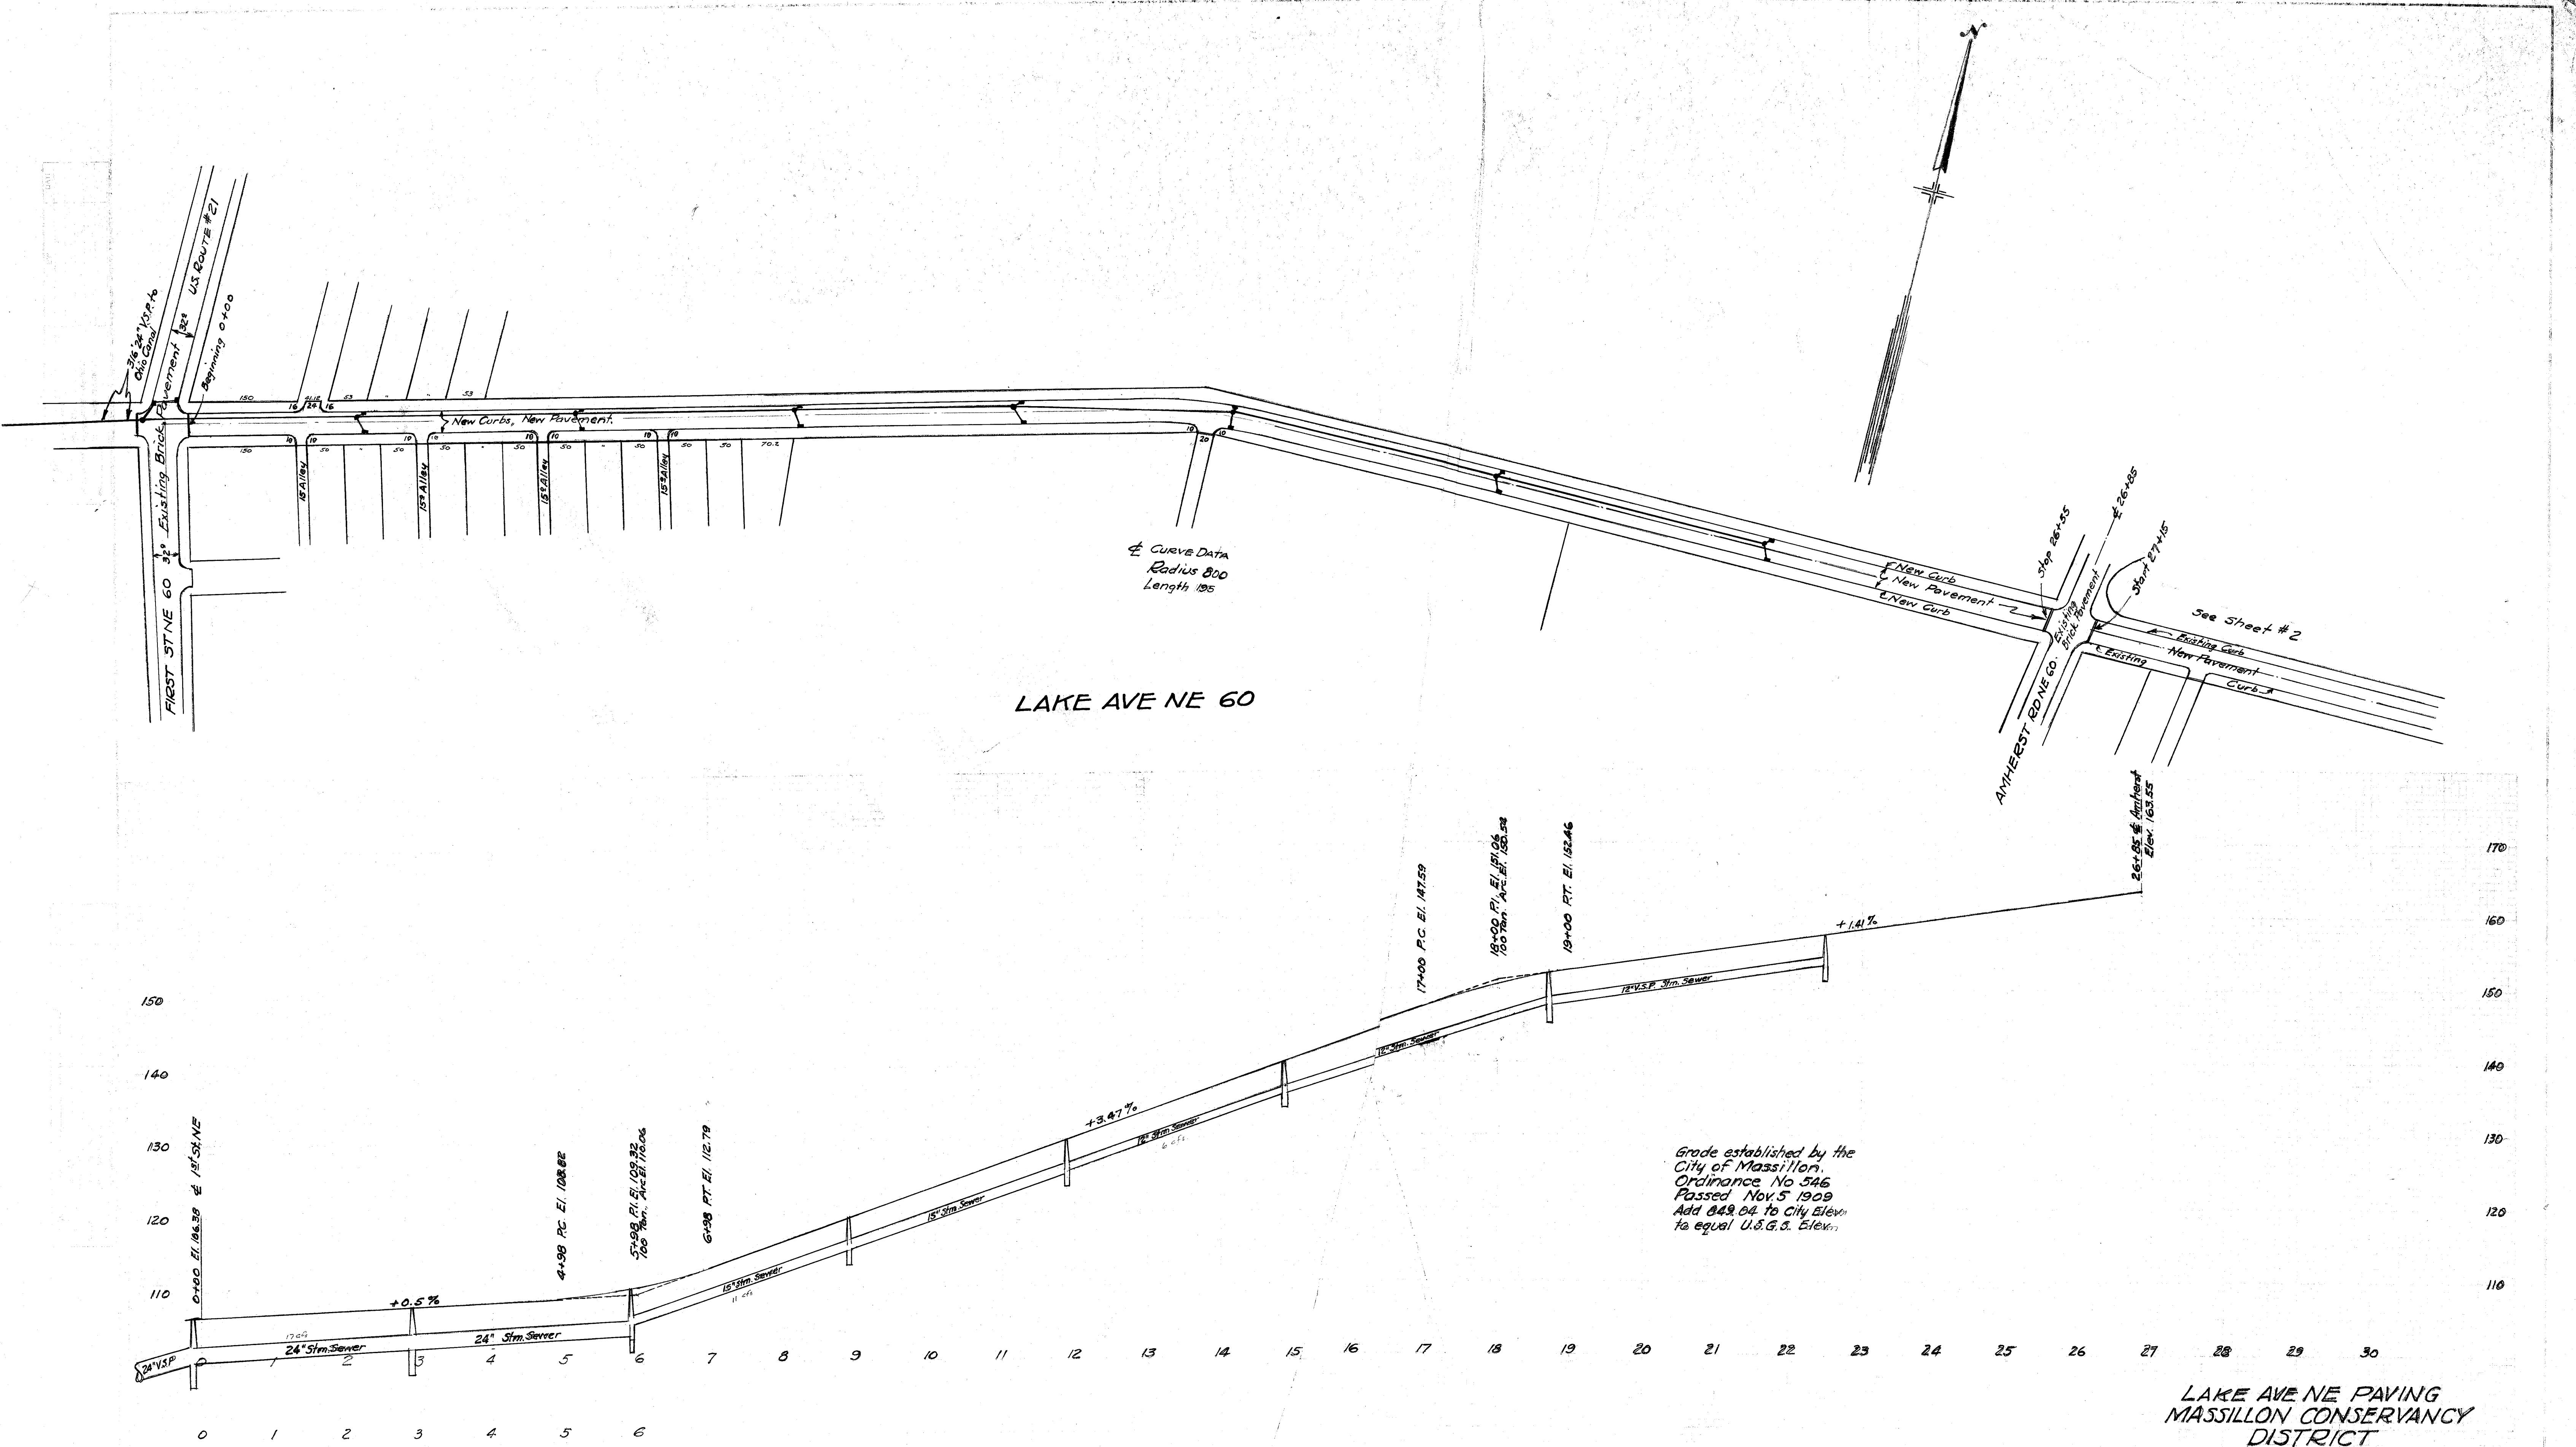

LAKE AVE NE PAVING
MASSILLON CONSERVANCY
DISTRICT
Sheet 1 of 2 - Dec. 6 1940 - Scale 1"=100' Hor.
1"=10' Ver.
By Geo. G. Wallace
FILE No P168 ACC. No 1490