



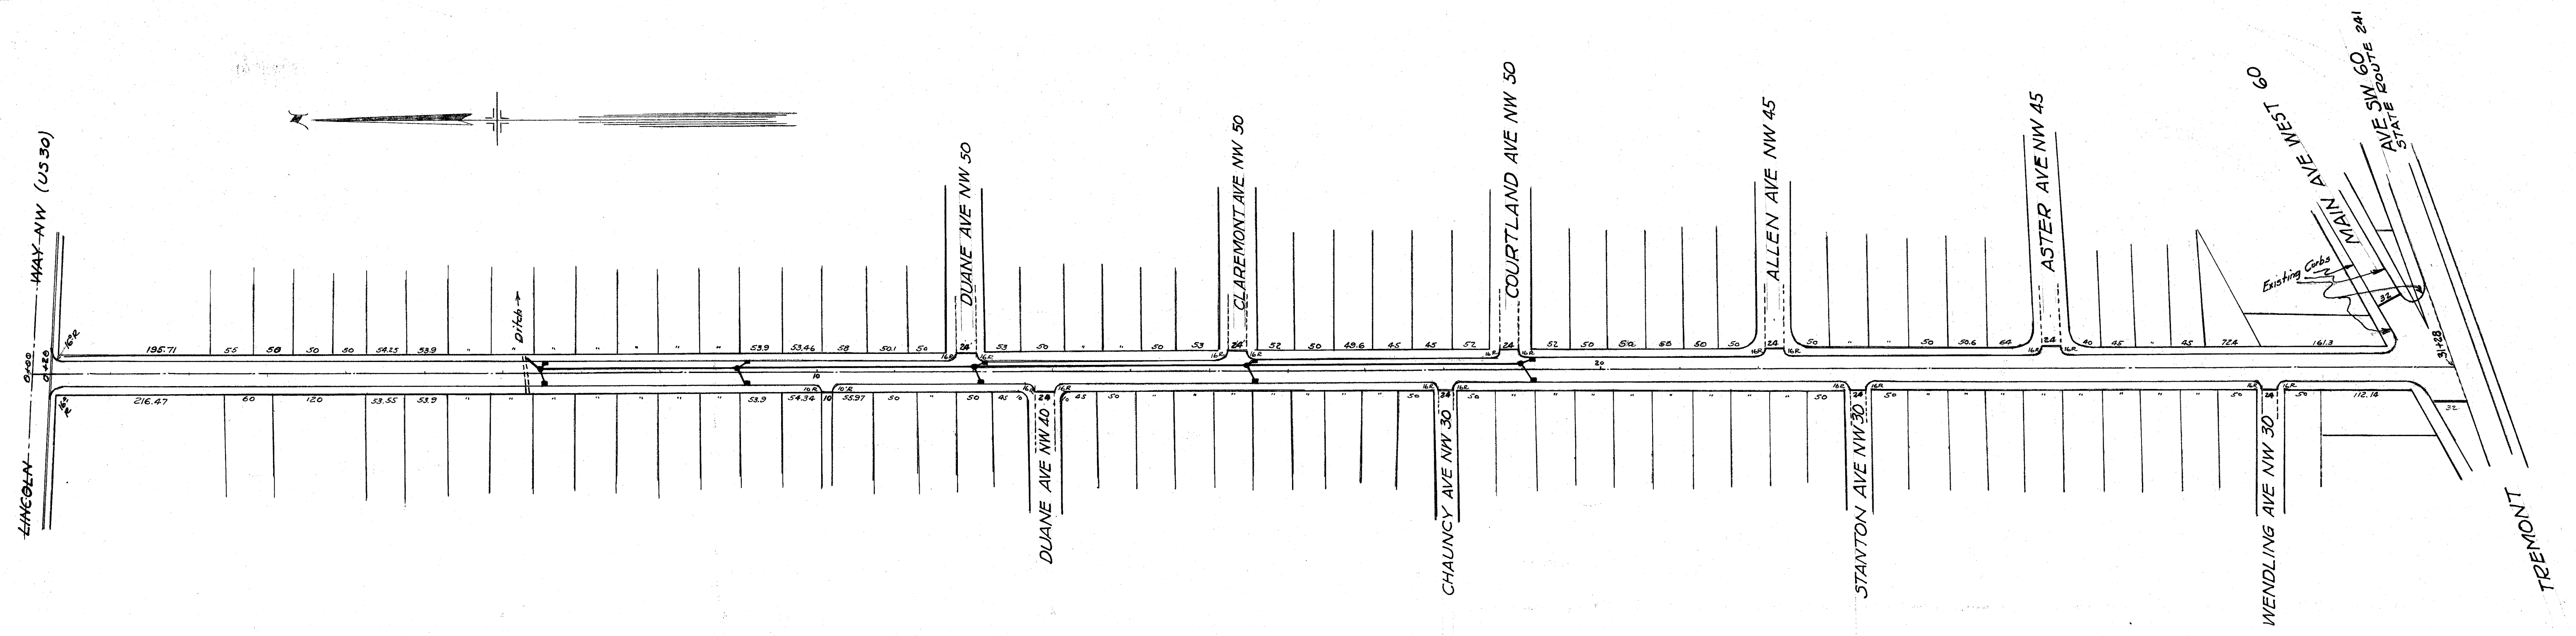

23RD ST. NW. 50

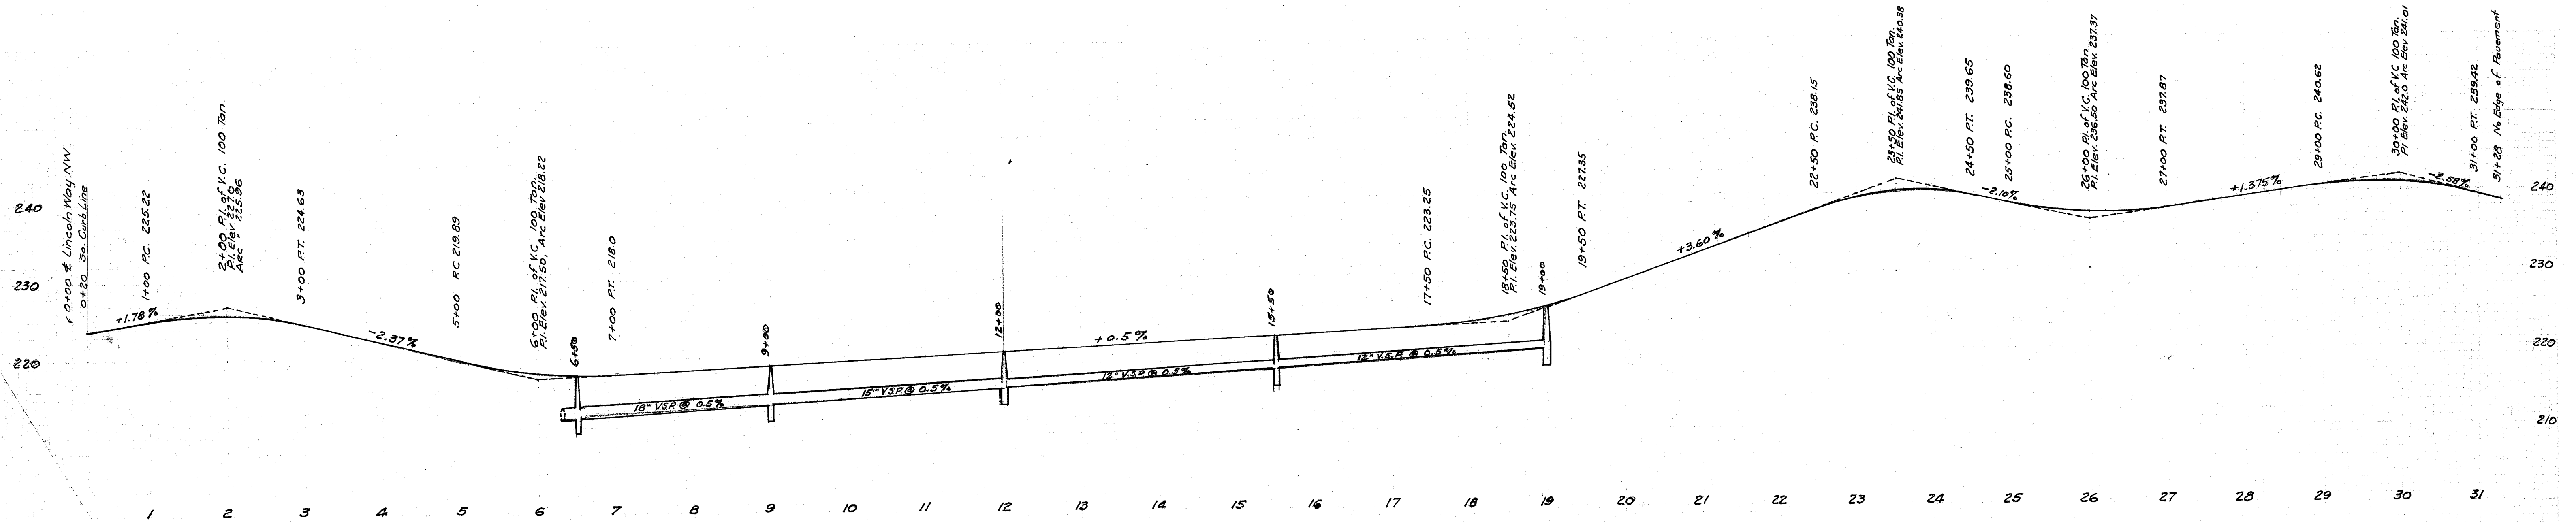

Grade established by
City of Massillon
Ordinance No. 2472
Passed June 7 1926

City of Massillon Datum
add 849.04 to equal U.S.G.S. Datum

23RD ST. NW PAVING
MASSILLON CONSERVANCY DISTRICT
SHEET 1 OF 1 DEC. 7, 1940. SCALE 1"=100' Hor.
By Geo. C. Wallace 1"=10' Ver.

FILE No P169 ACC. No 1492