



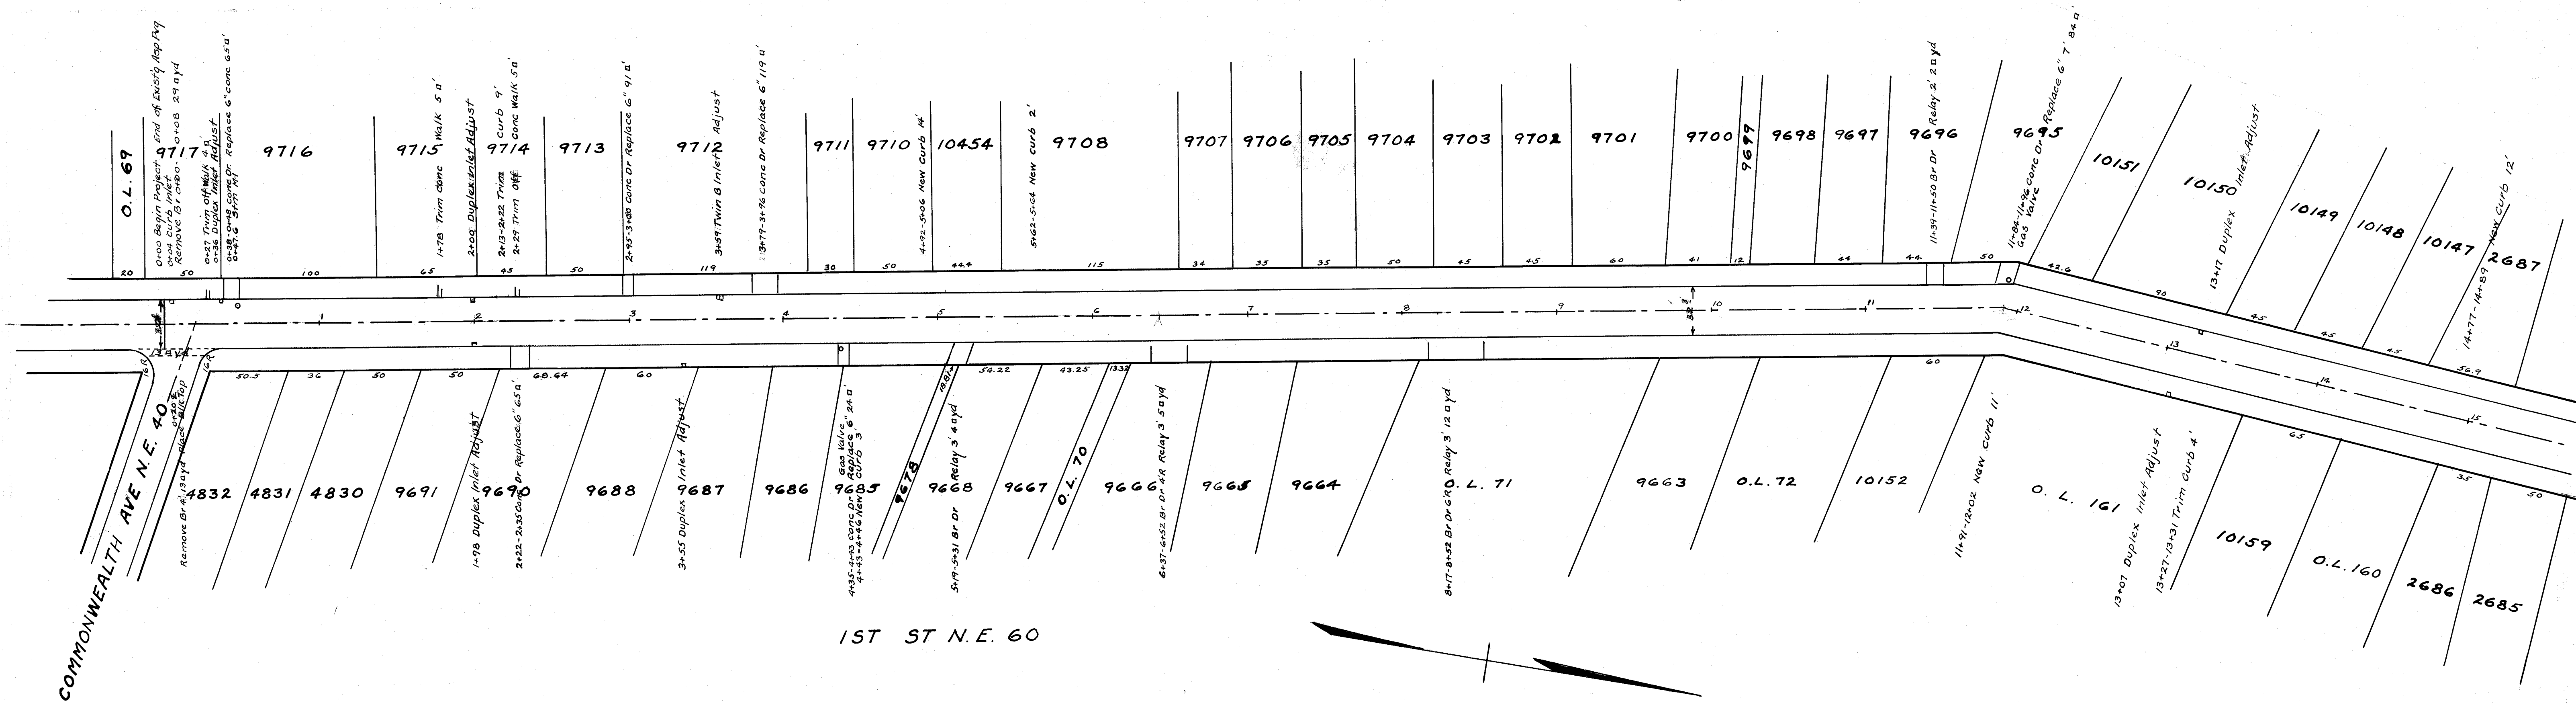

B. M. Hydrant 1st + Commonwealth Ave N.E. N.E. ELEV 96.82 6.92
 " #192 Sta 3+00 ELEV 92.29
 " #193 Sta 9+25 ELEV 98.65
 1st + Lake Ave N.E. ELEV 110.89

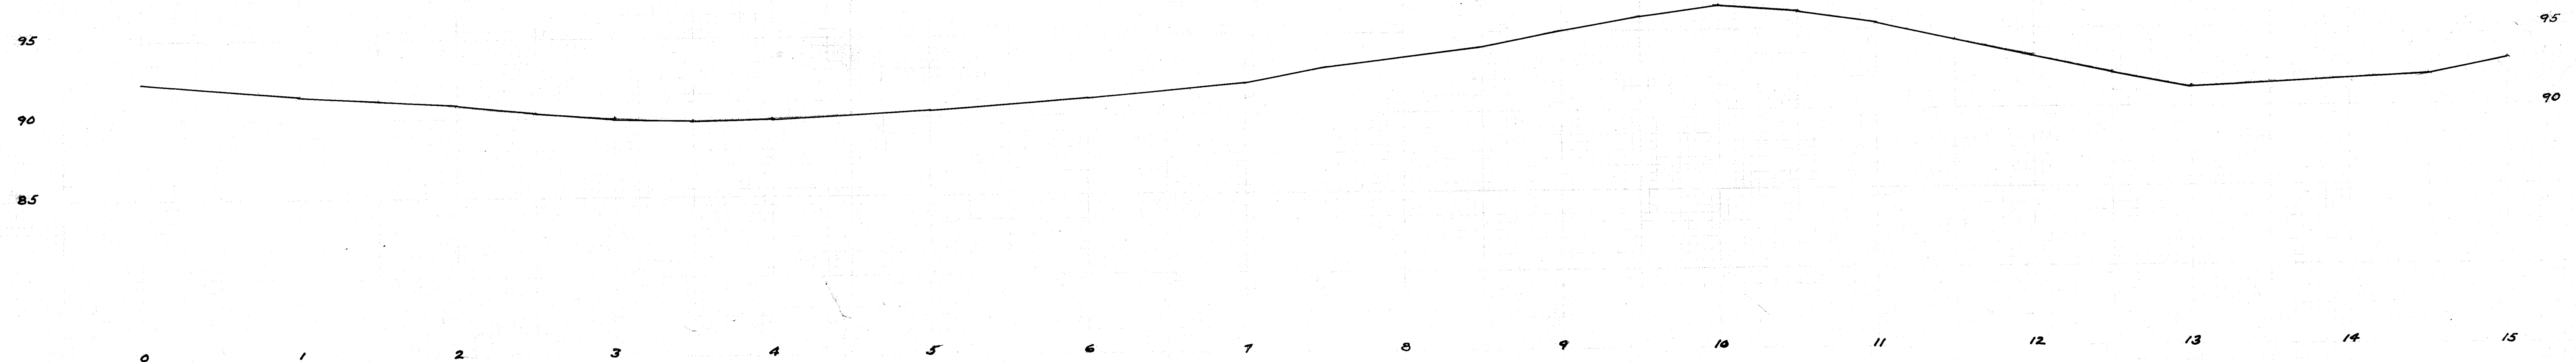

CITY OF MASSILLON OHIO	
FIRST STREET N.E. RESUR-	
FACING COMMONWEALTH AVE	
N.E. TO LAKE AVE N.E.	
APPROVED C.E. <i>Rice</i>	DEPT OF PUBLIC SERVICE
CITY ENGINEER	ENGINEERING DIVISION
DR BY C.E.R. 3-8-44	SCALE H 1" = 50'
CH BY	V 1" = 5'

FILE NO P-176 ACC NO 1537

