



PLAN
 1/4" = 10' HORIZ.
 1/4" = 10' VERT.
 1/4" = 10' HORIZ.
 1/4" = 10' VERT.

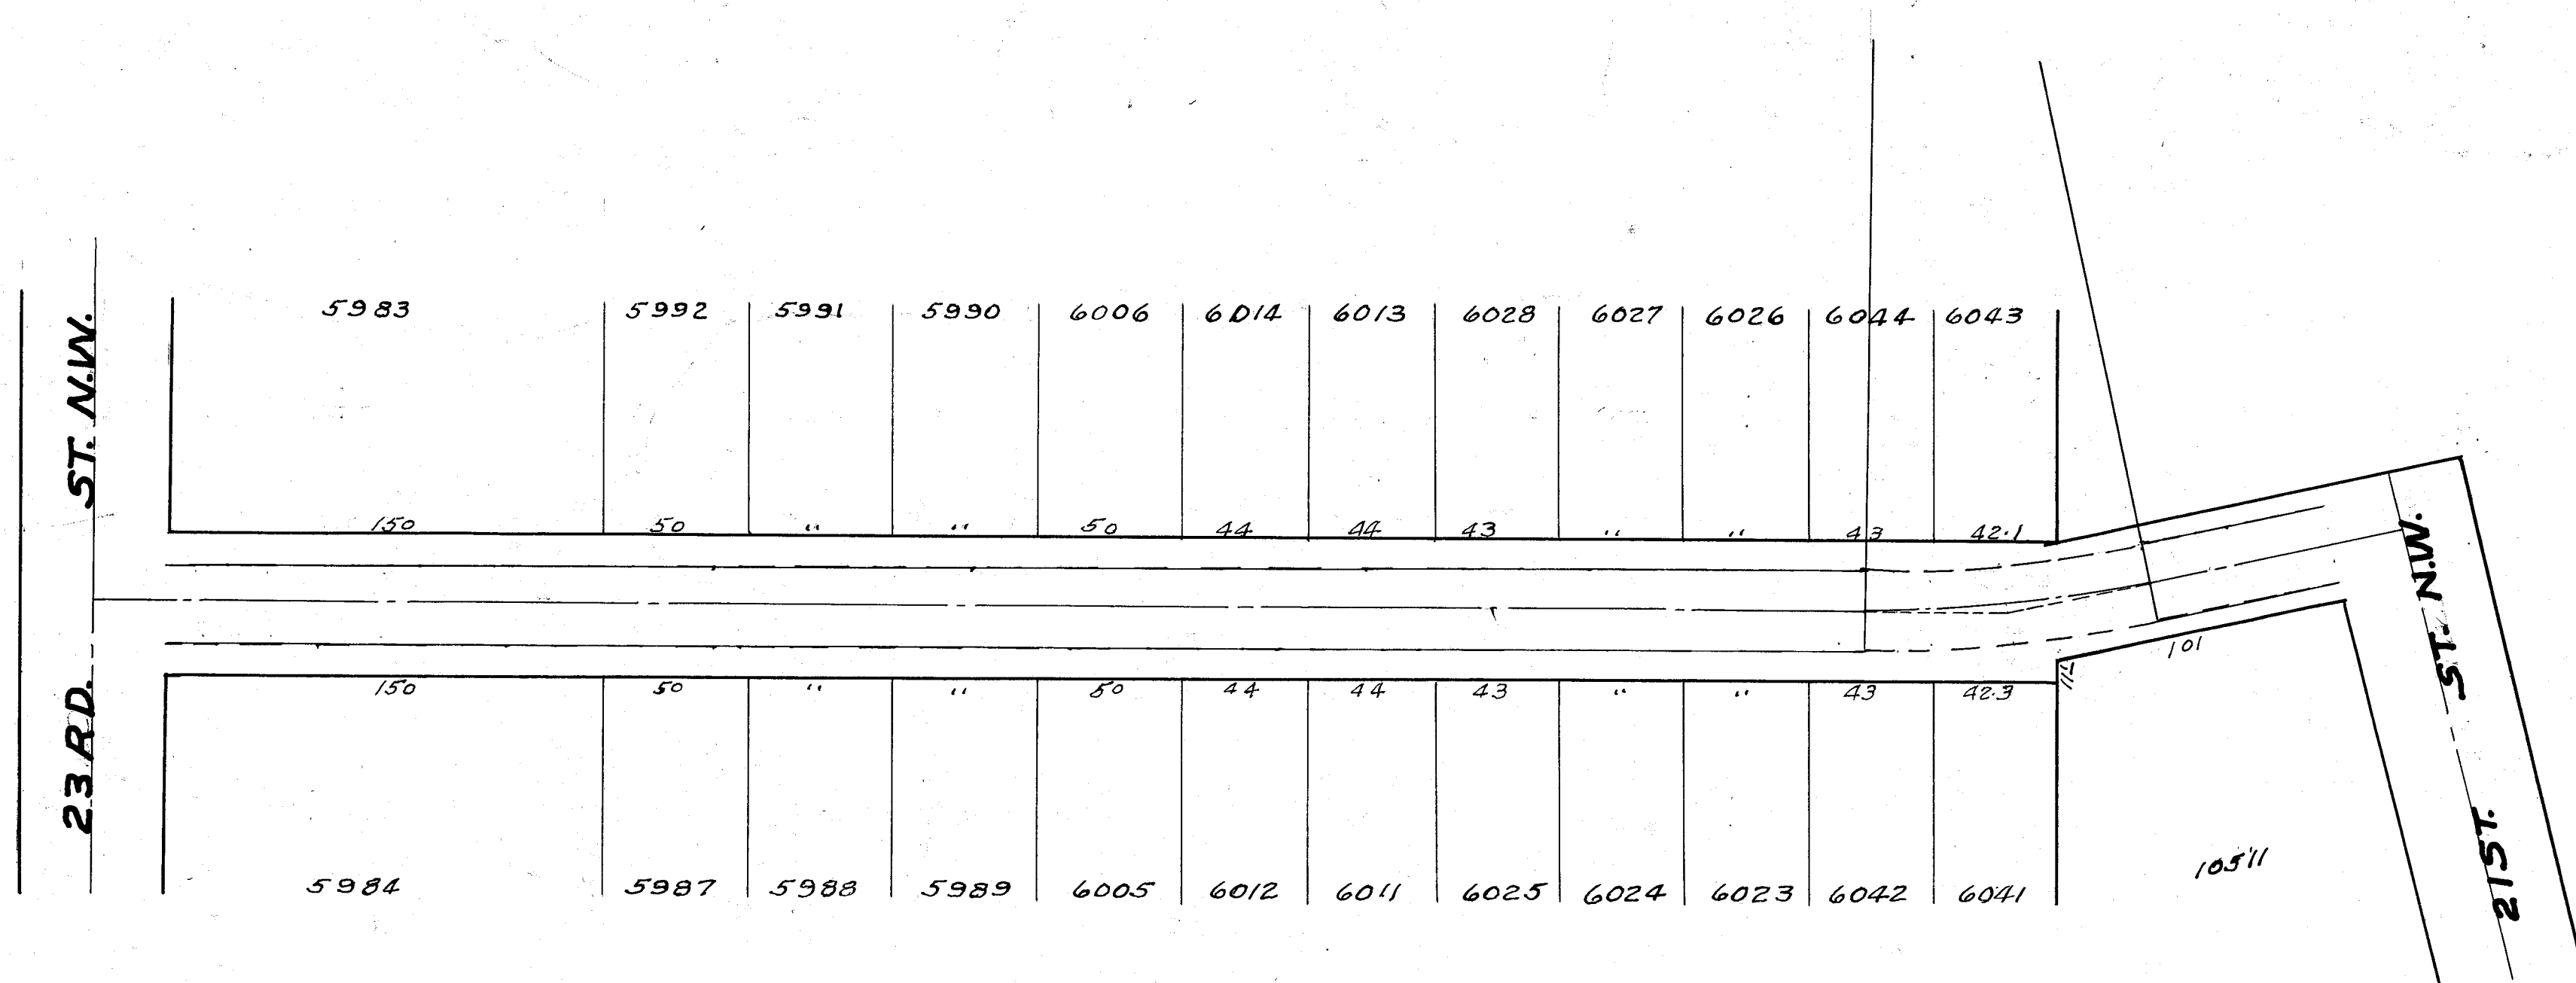

COURTLAND AVE N.W. 50' $\frac{1}{4}$ " = 28'

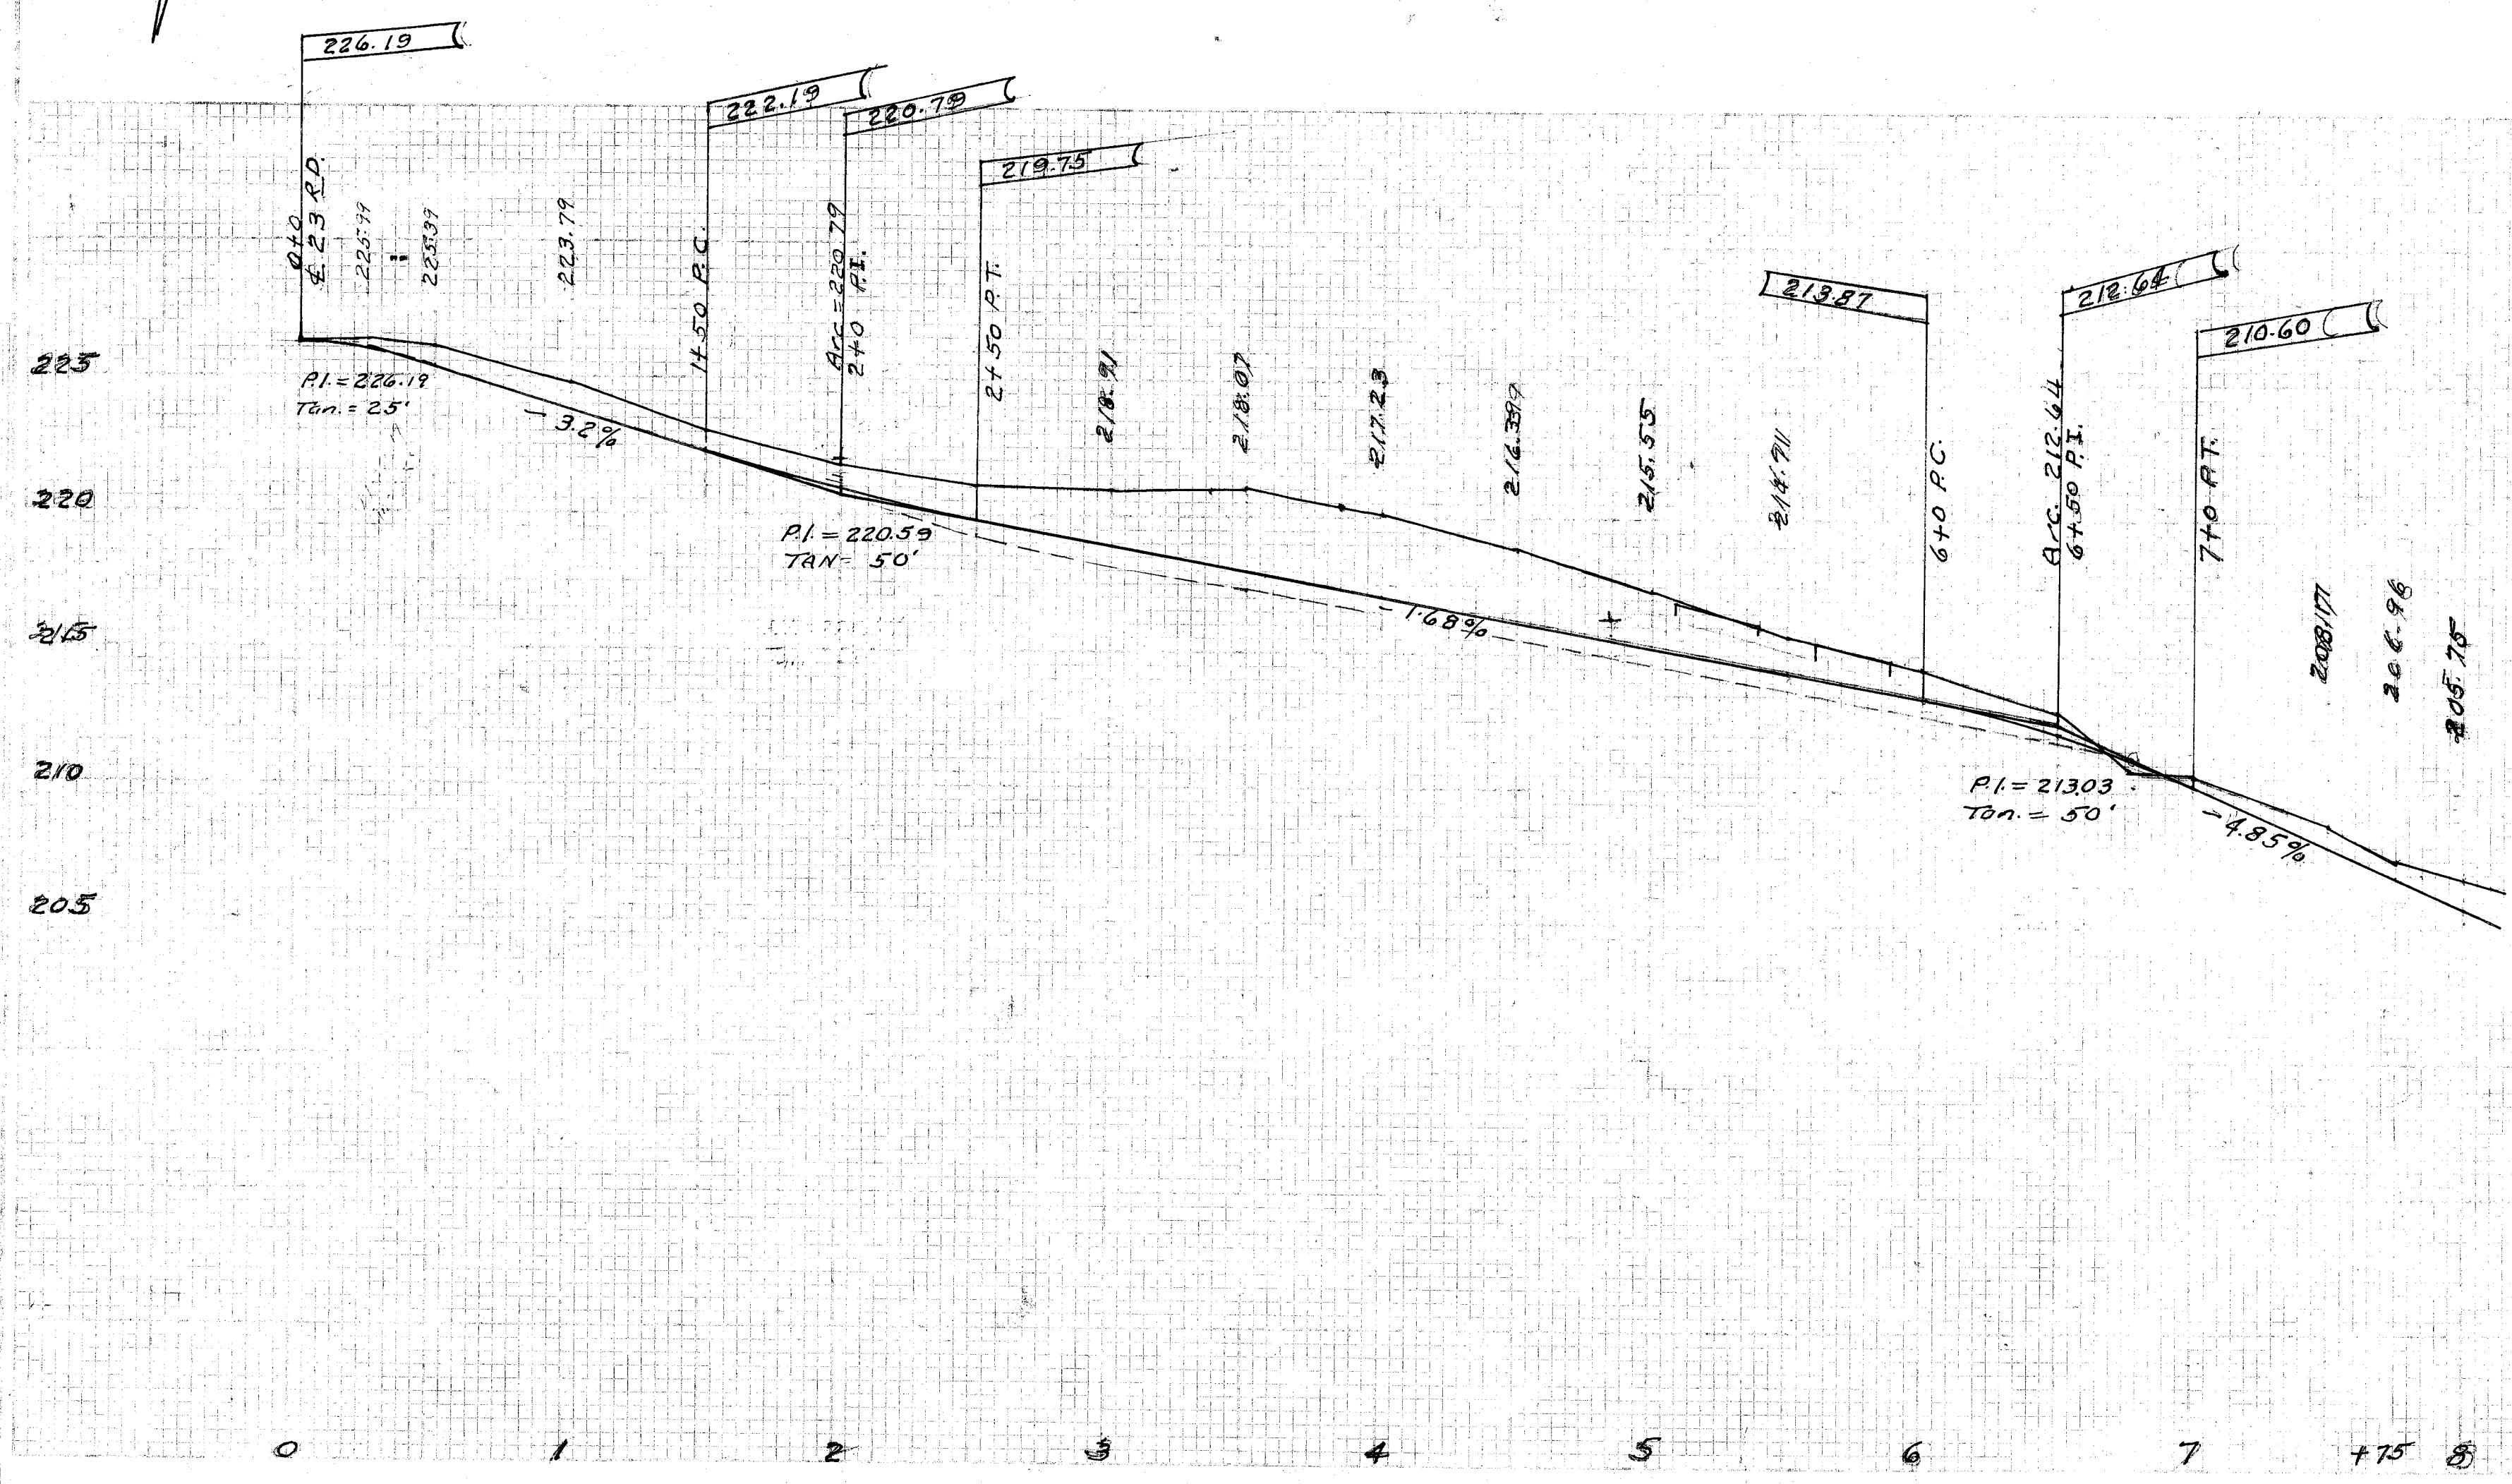

CITY OF MASSILLON OHIO			
COURTLAND AVE N.W.			
GRADING			
From 23rd St. N.W. To 21st St. N.W.			
Approved	Dept. of public service		
	Engineering Div.		
CITY ENG.			
DR by DGC.	AUG. 3 rd	1" = 5' ver.	N.B. 165
Ch. by	1944	scale	1" 50 HORIZ. P. 17-18

File No-P-180 ACC. No 1556