





DATE	BY
APPROVED	DESIGNED
CHECKED	BY
DATE	BY

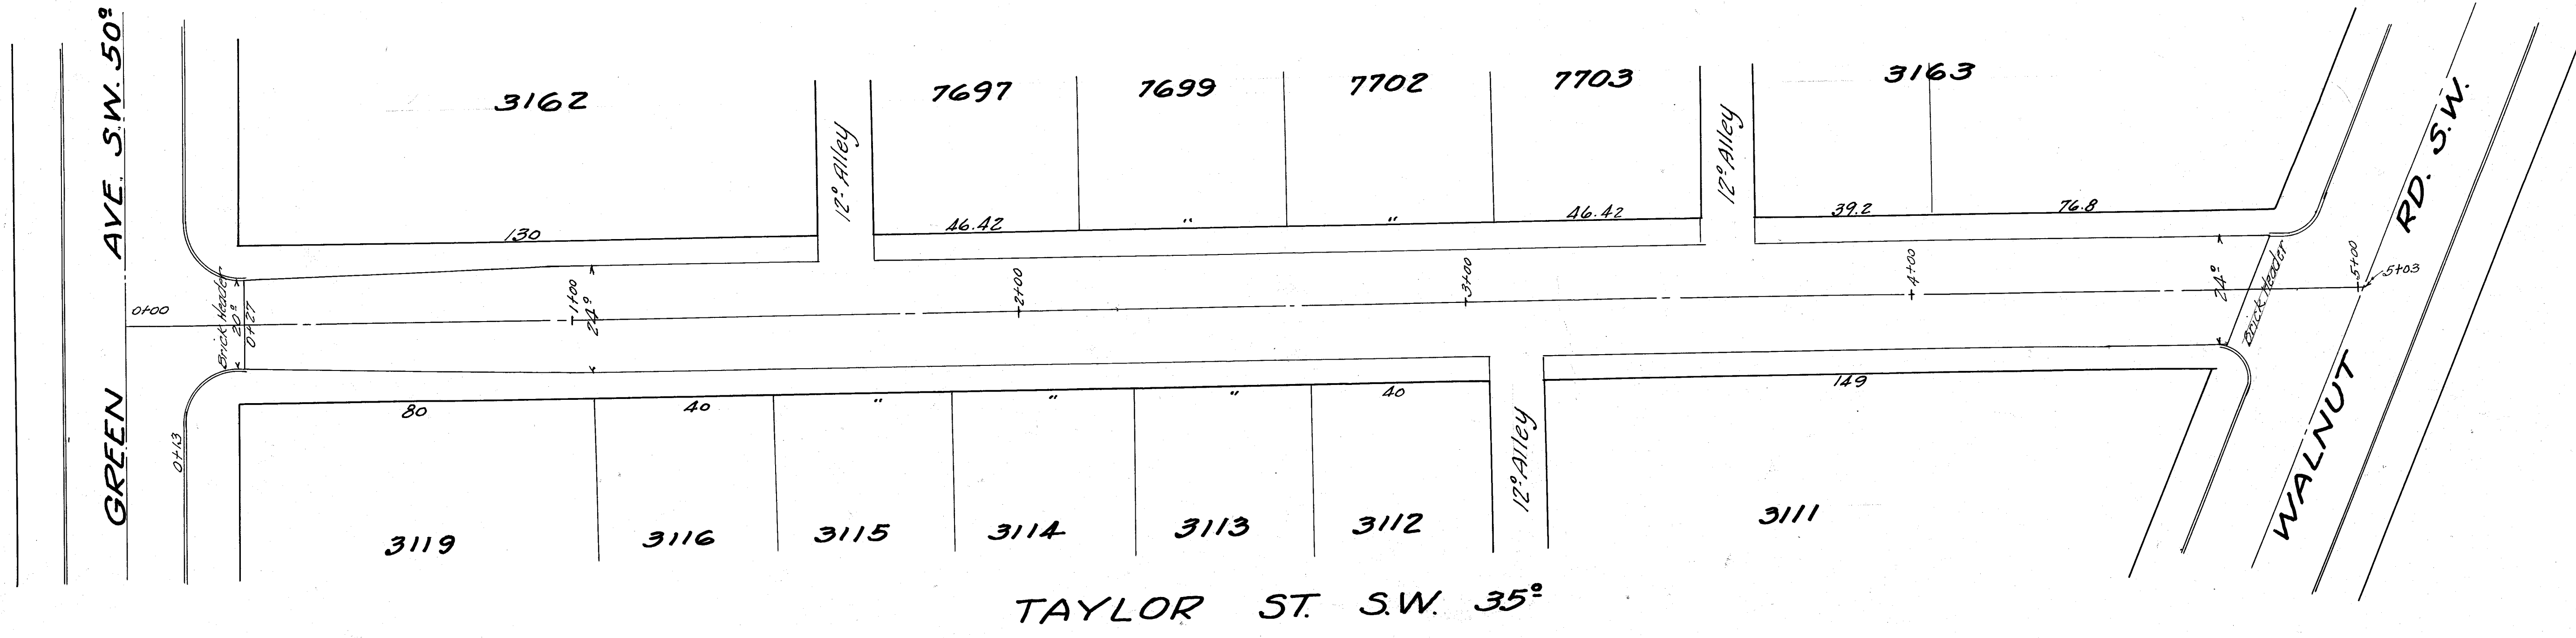

B.M. Hyd. 3rd St. S.W. & Green Elev. =
Hyd. Taylor & Walnut " =

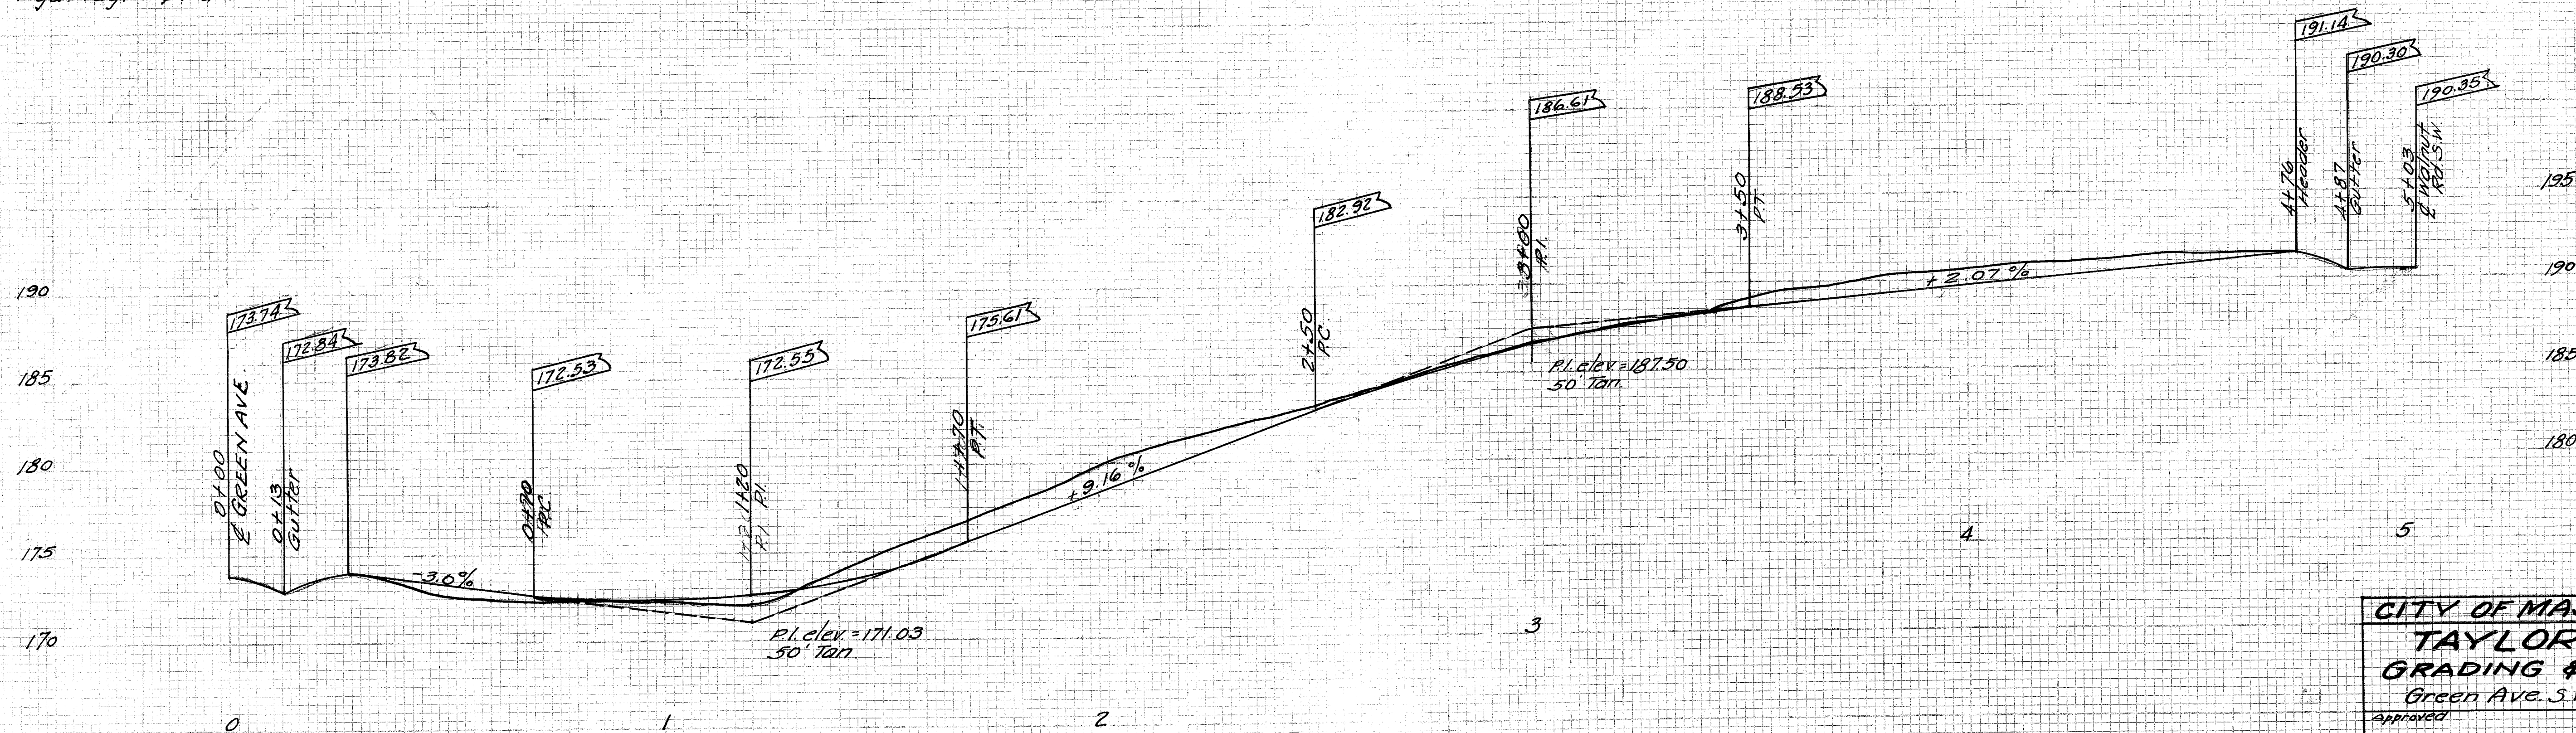

CITY OF MASSILLON, OHIO			
TAYLOR ST. S.W.			
GRADING & GRAVELLING			
Green Ave. S.W. to Walnut Rd. S.W.			
APPROVED	CITY ENGINEER	DEPT. PUBLIC SERVICE	
Dr. by H. Piper	Dec. 1945	ENGINEERING DIVISION	
		scale: 1"=10'	N.B. 167 P

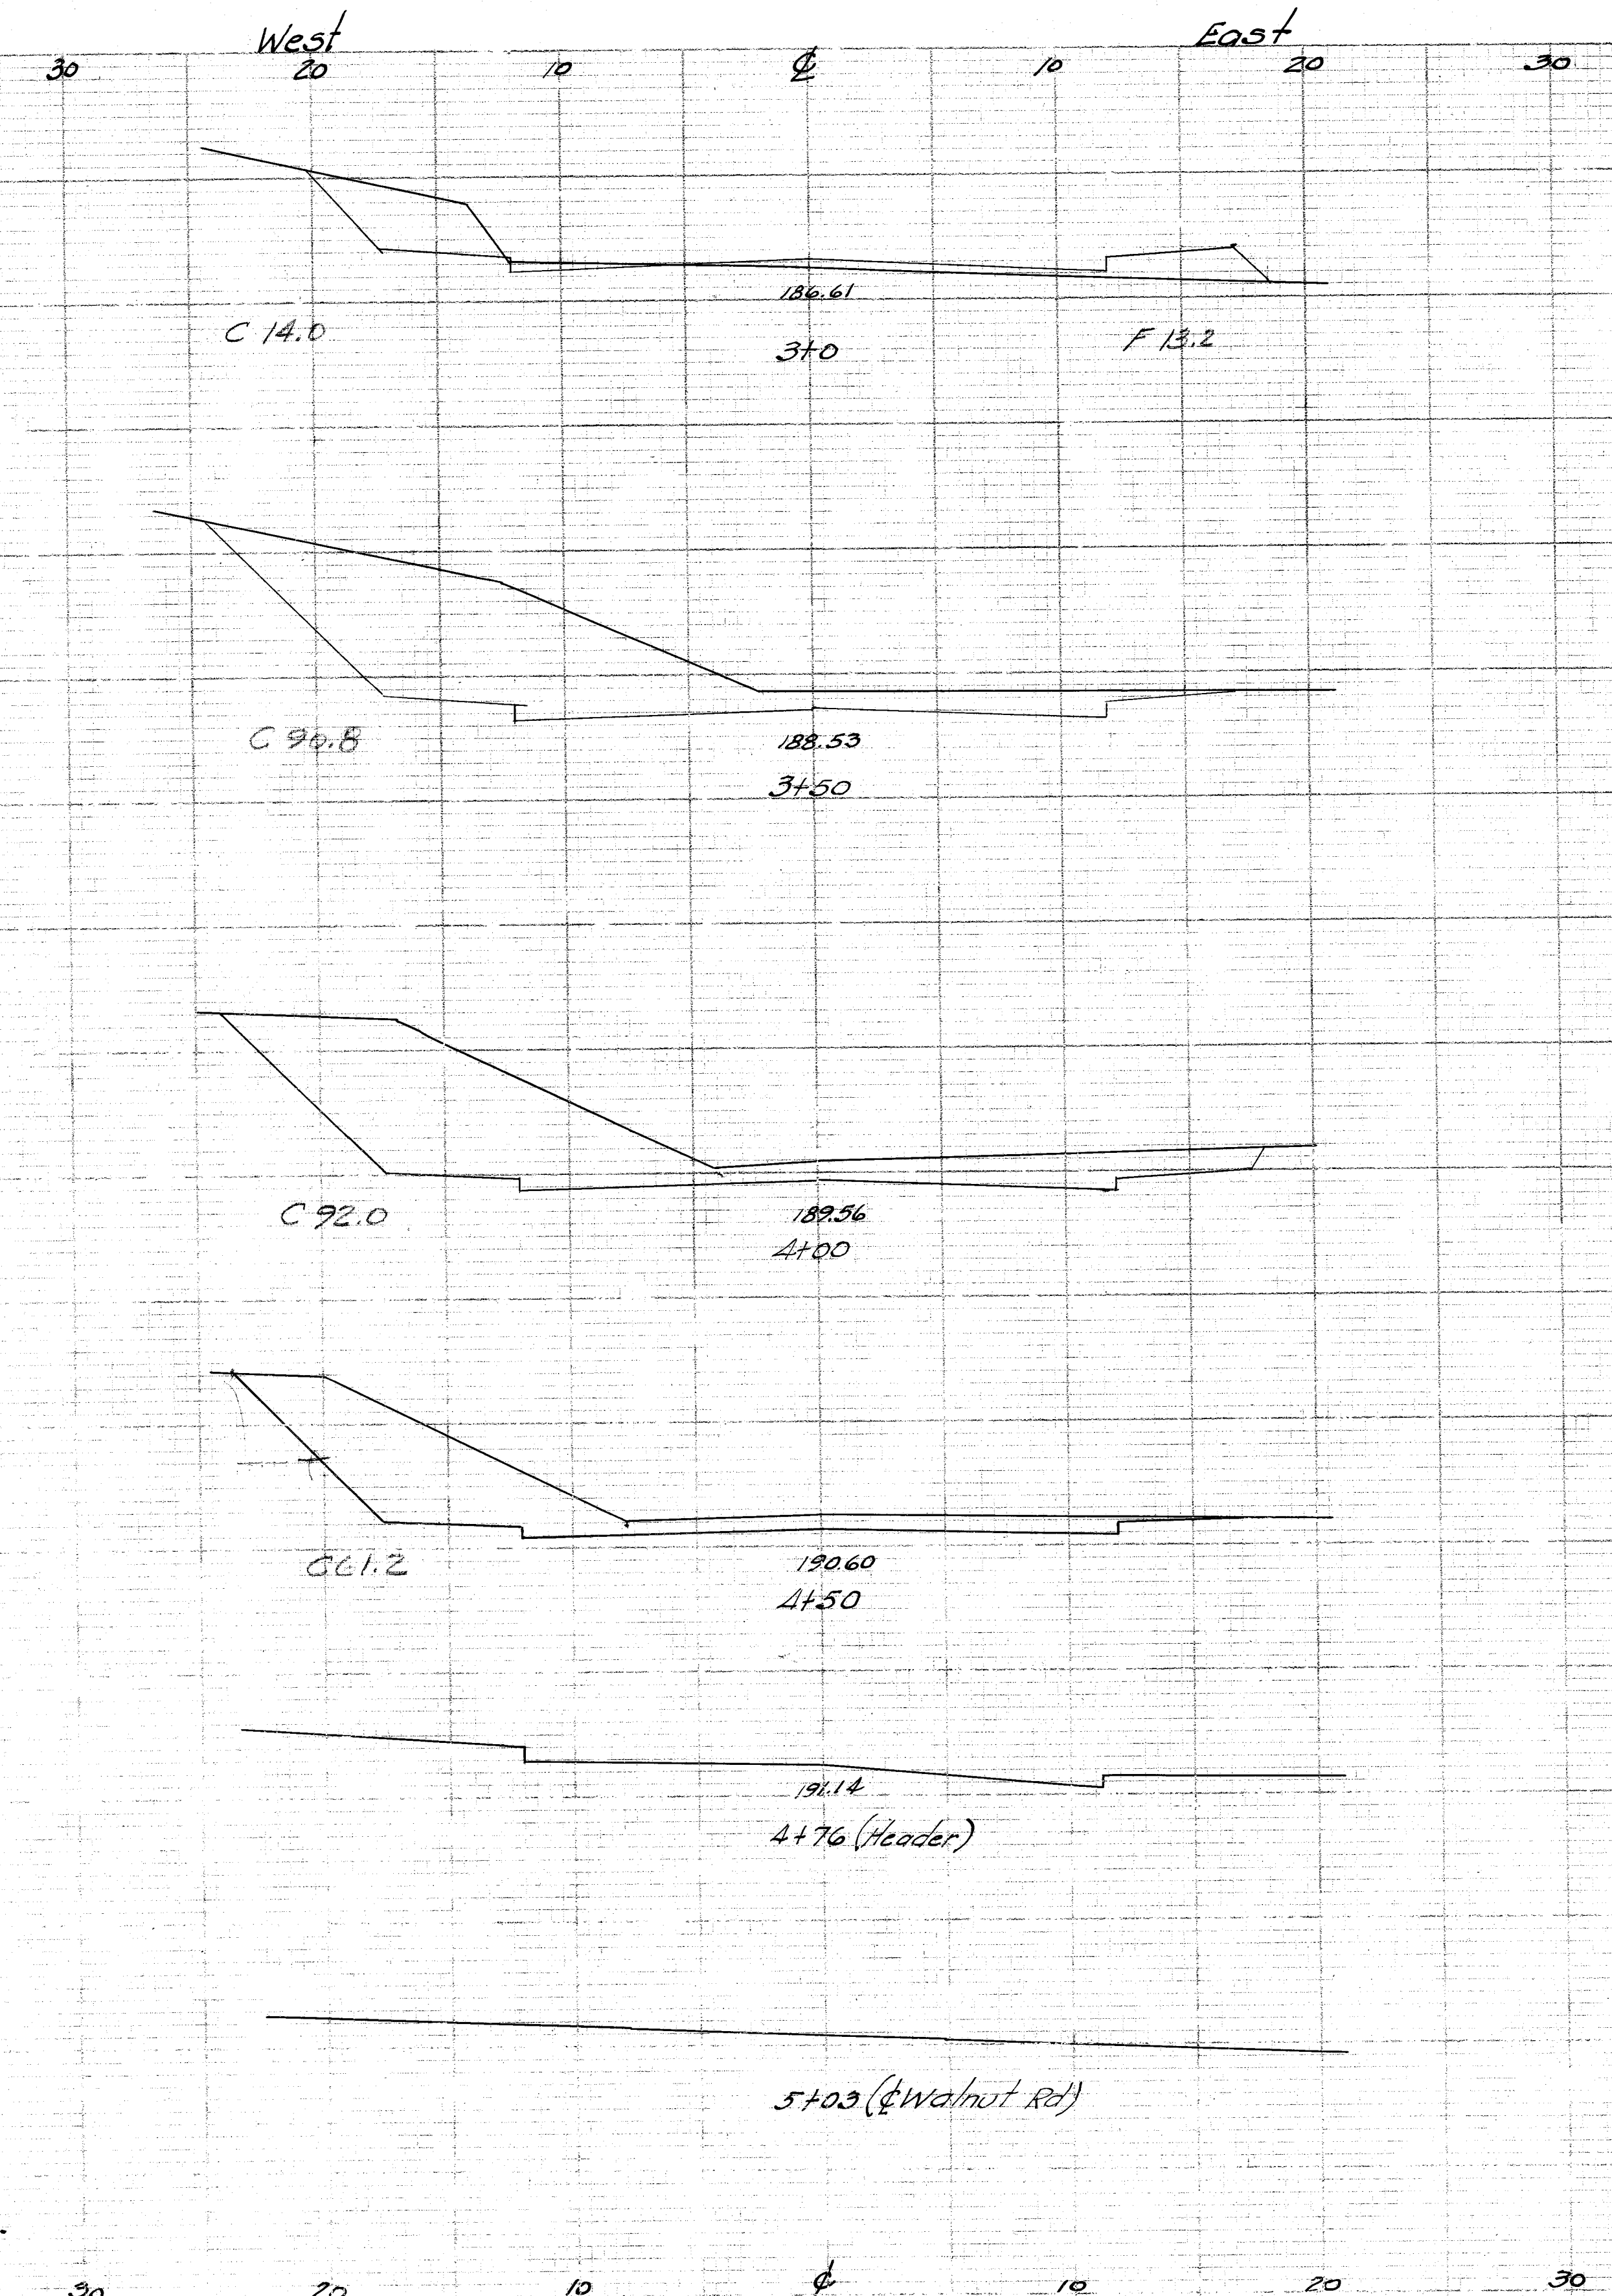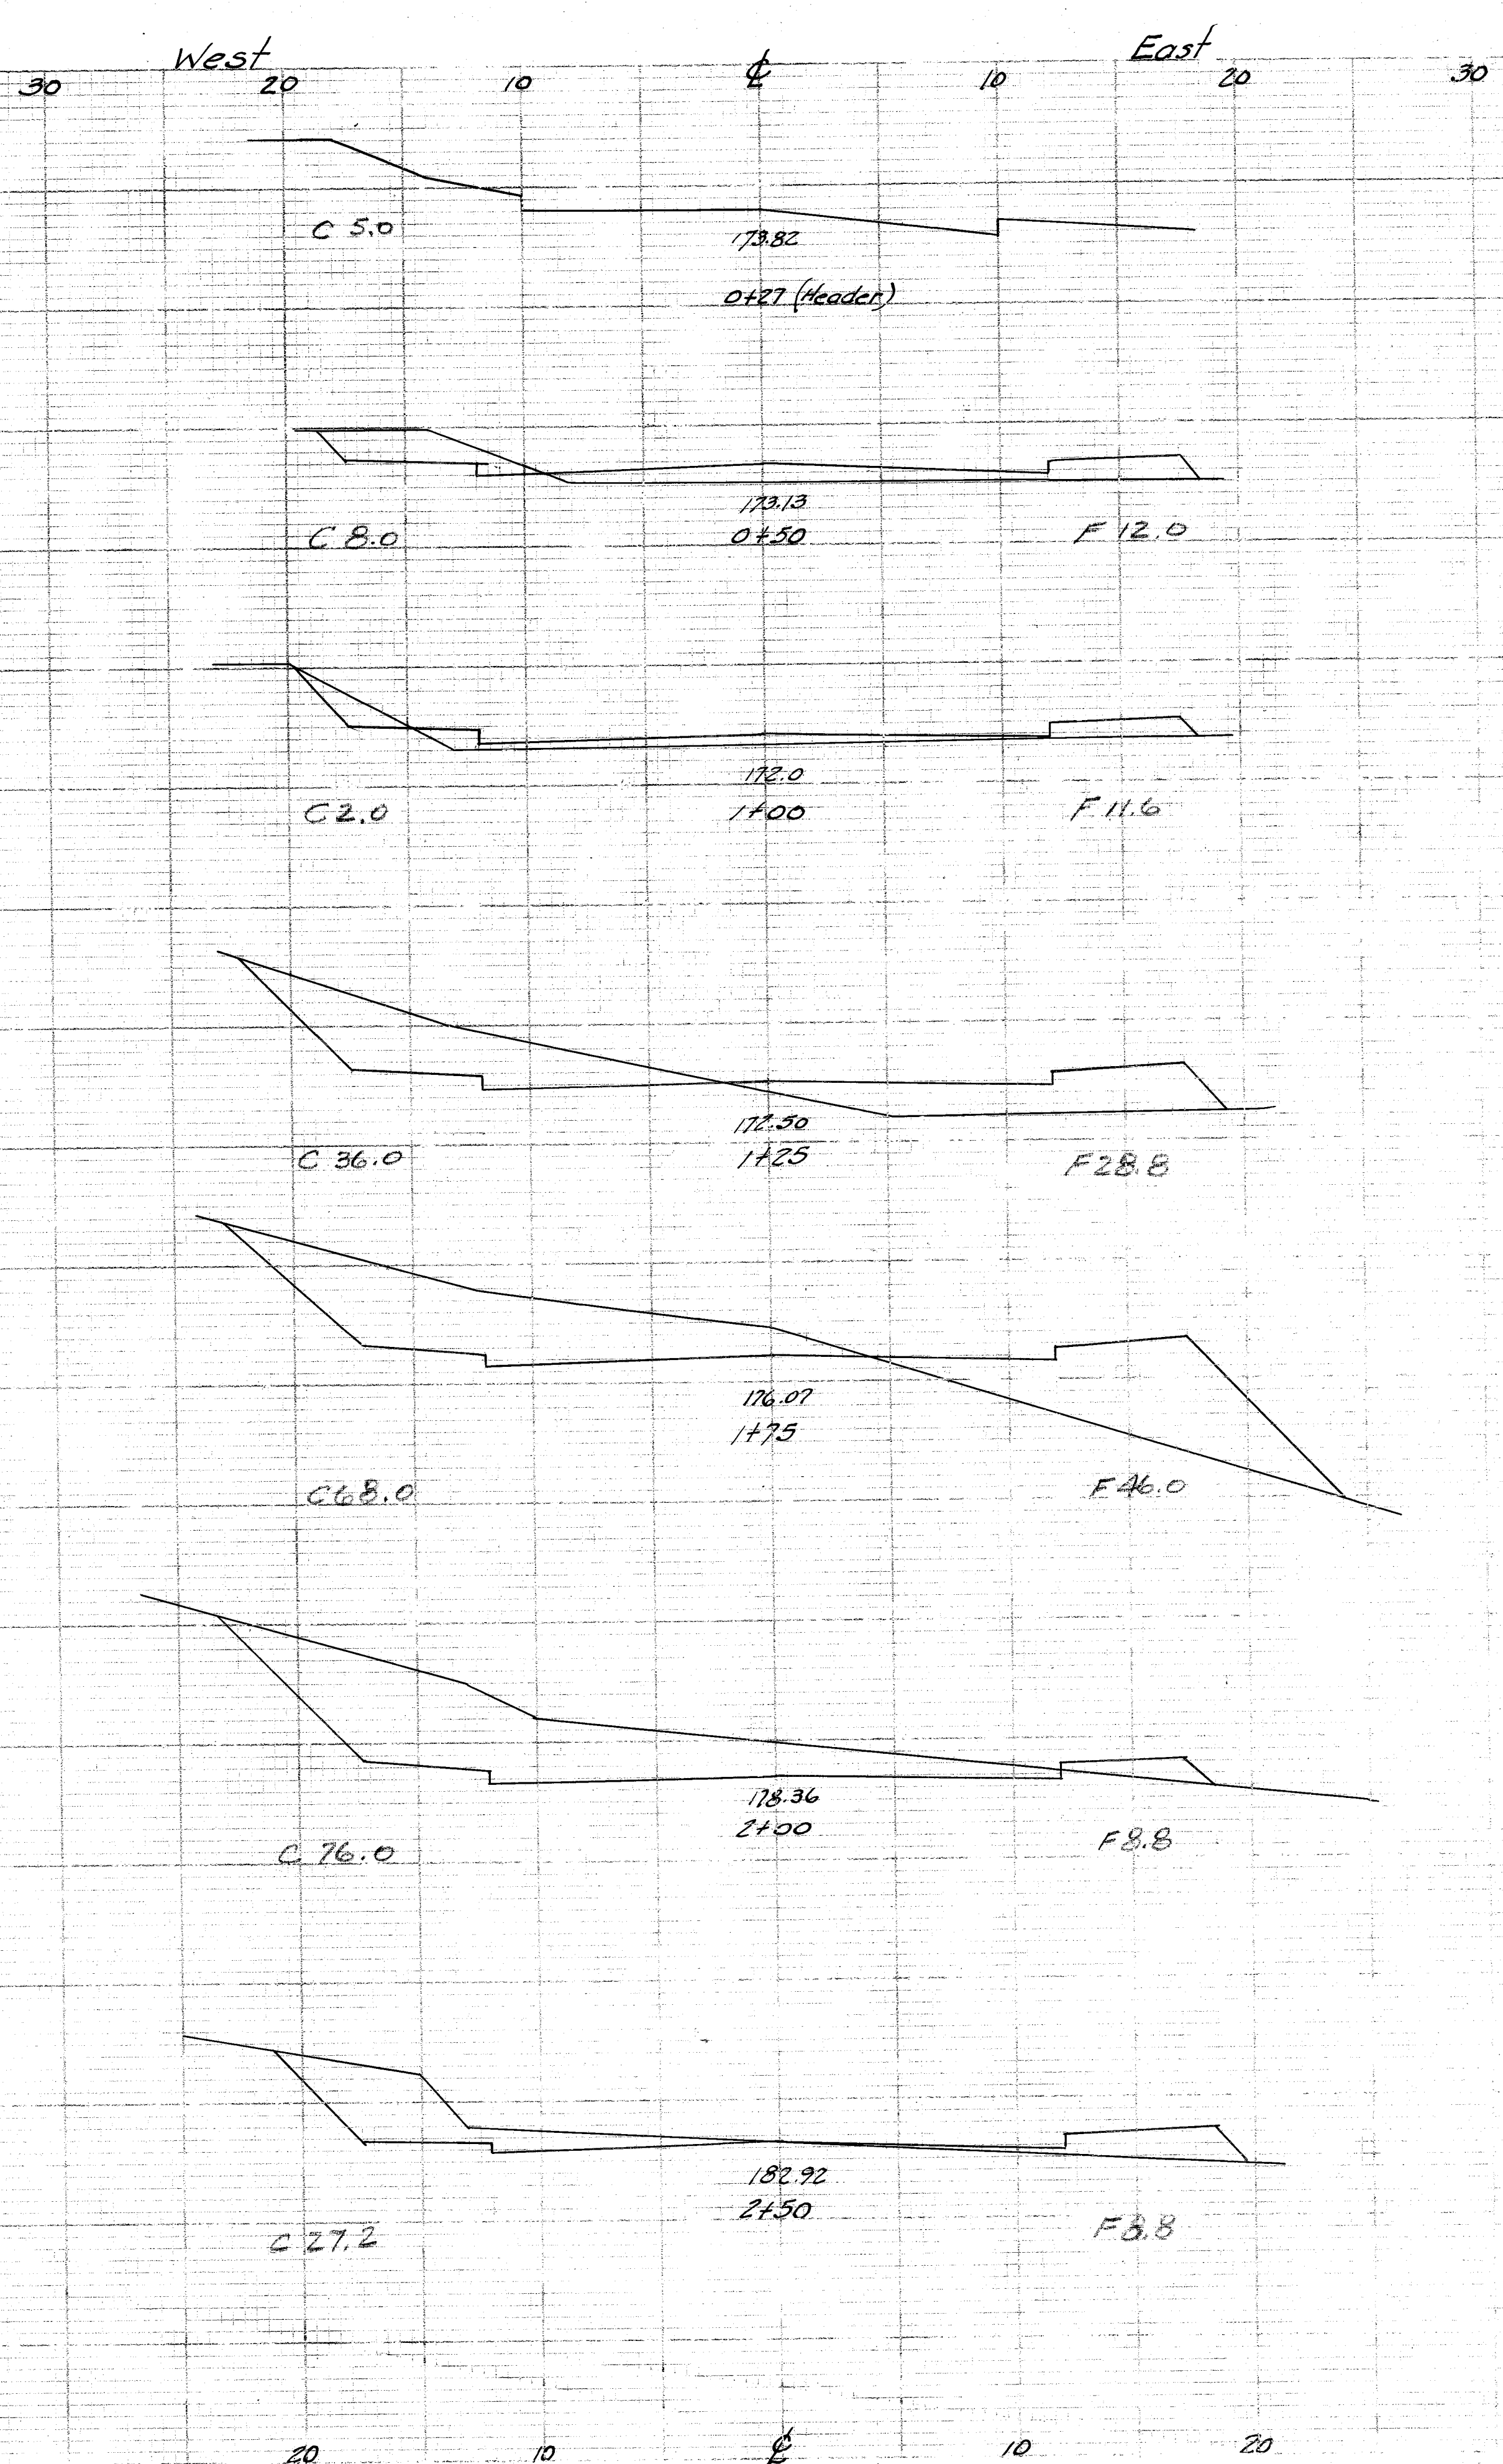

TAYLOR ST. SW.
X-Sections - Green to Walnut

File No. R-1881
QCE No. - 1565