

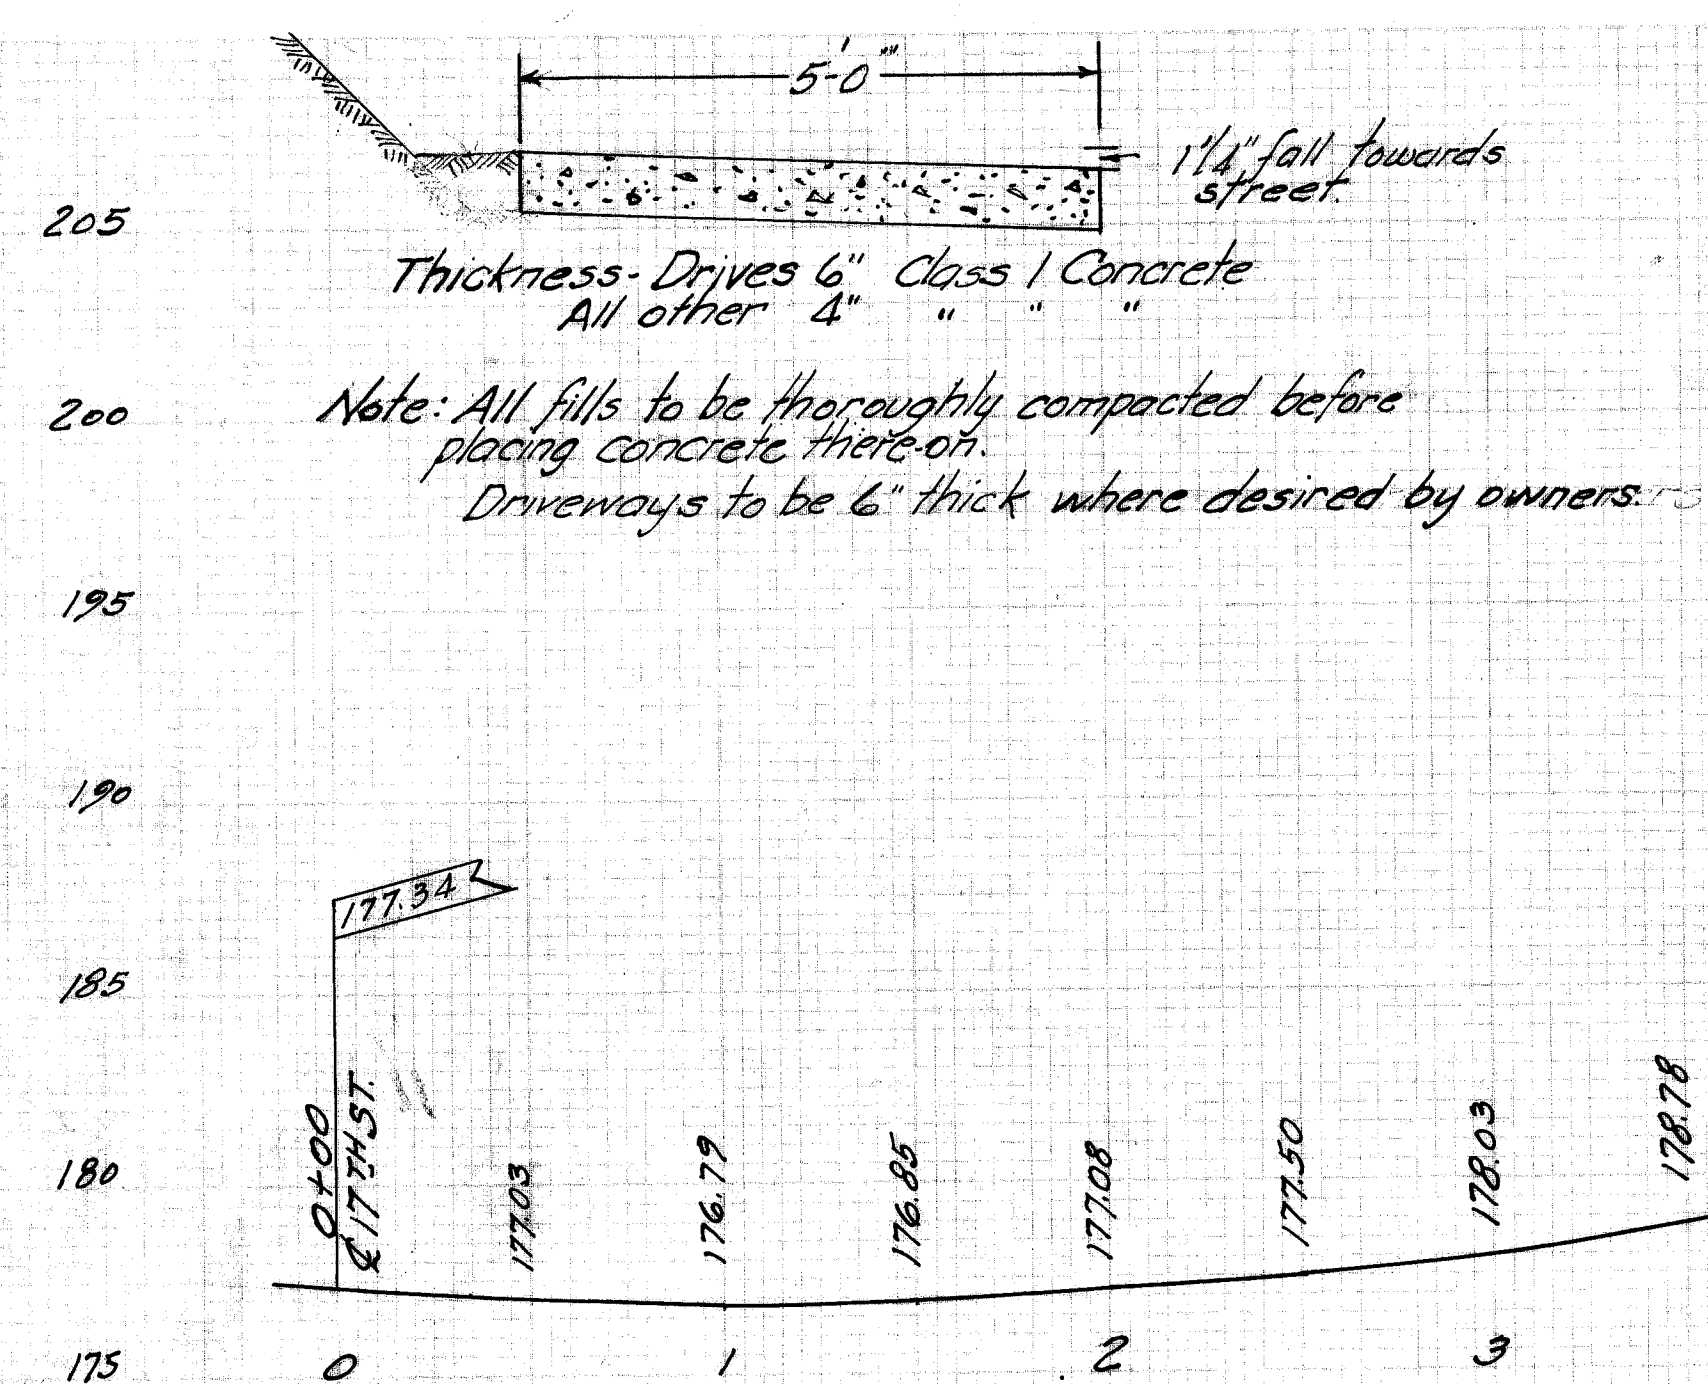


TREMONT AVE. S.W. 60°
32' C-C

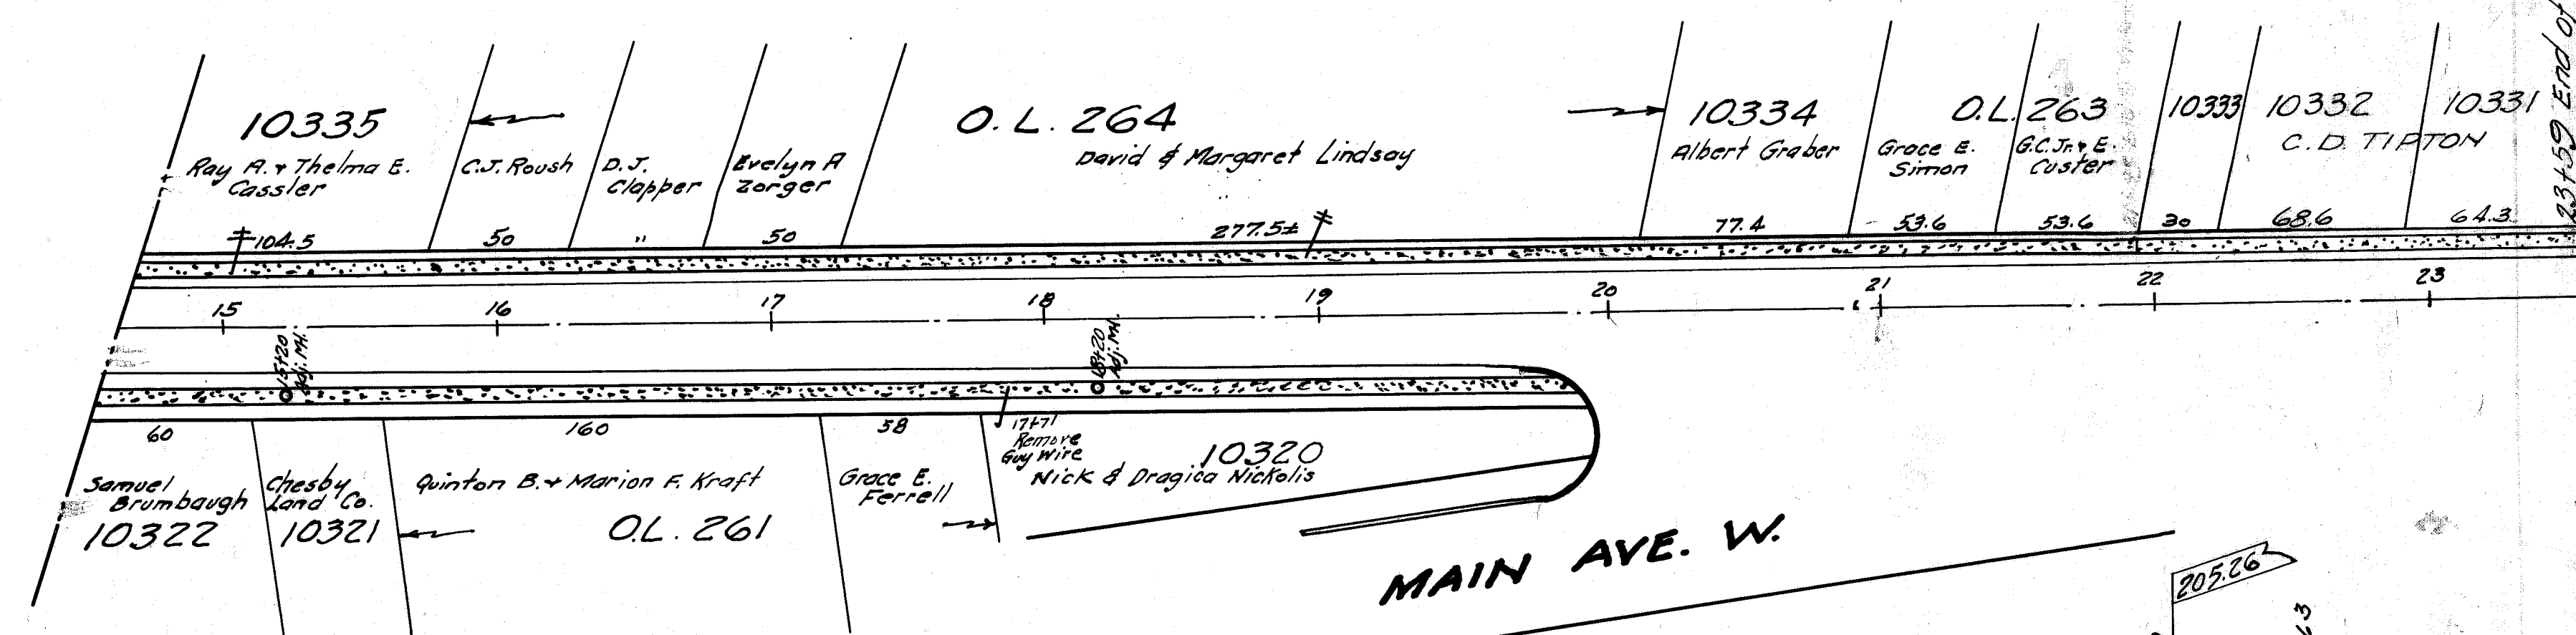

Bench Marks:
Hyd. Tremont & 17th St. S.W. 179.65
Hyd. #613 Sta. 12+00 ± 199.32
Hyd. #614 Sta. 17+00 ± 221.89
+ on E. end curb return at Main 230.75

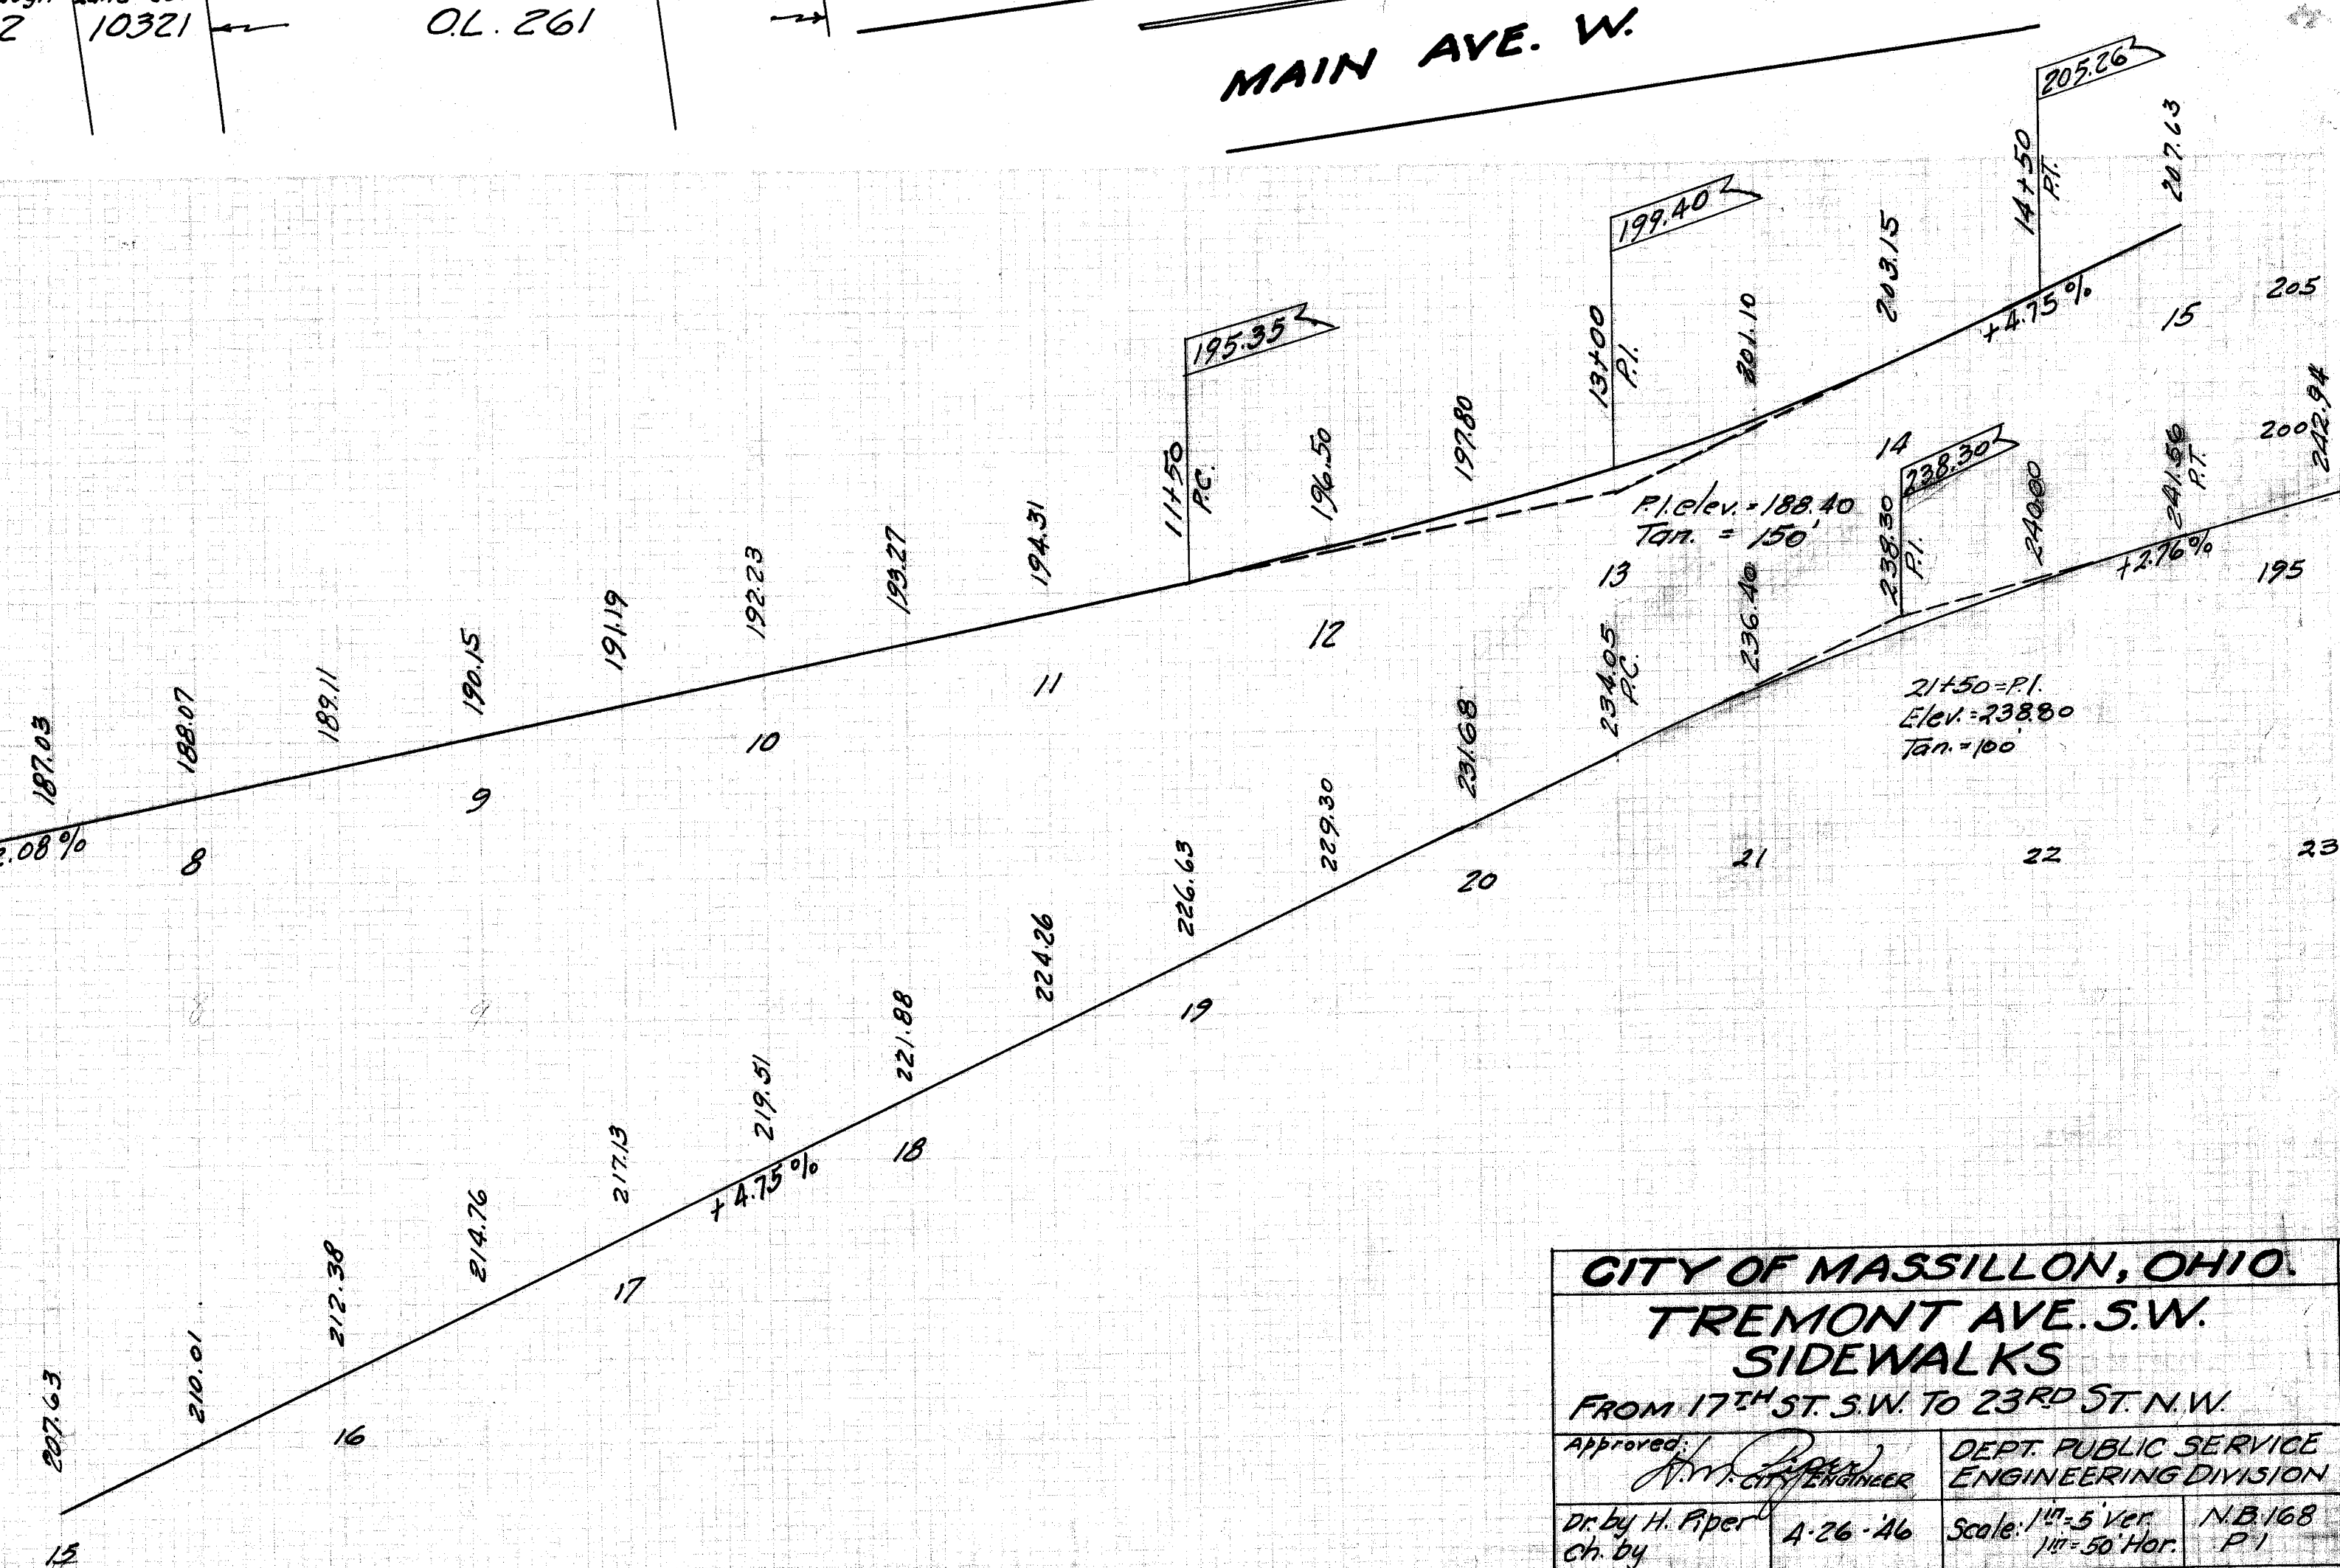

CITY OF MASSILLON, OHIO.			
TREMONT AVE. S.W.			
SIDEWALKS			
FROM 17TH ST. S.W. TO 23RD ST. N.W.			
Approved: <i>[Signature]</i>	DEPT. PUBLIC SERVICE ENGINEERING DIVISION		
Dr. by H. Piper	A-26-46	Scale: 1"=5' Ver. 1"=50' Hor.	N.B. 168 P.1
Ch. by	FILE NO. P 182 ACC. NO. 1569		