



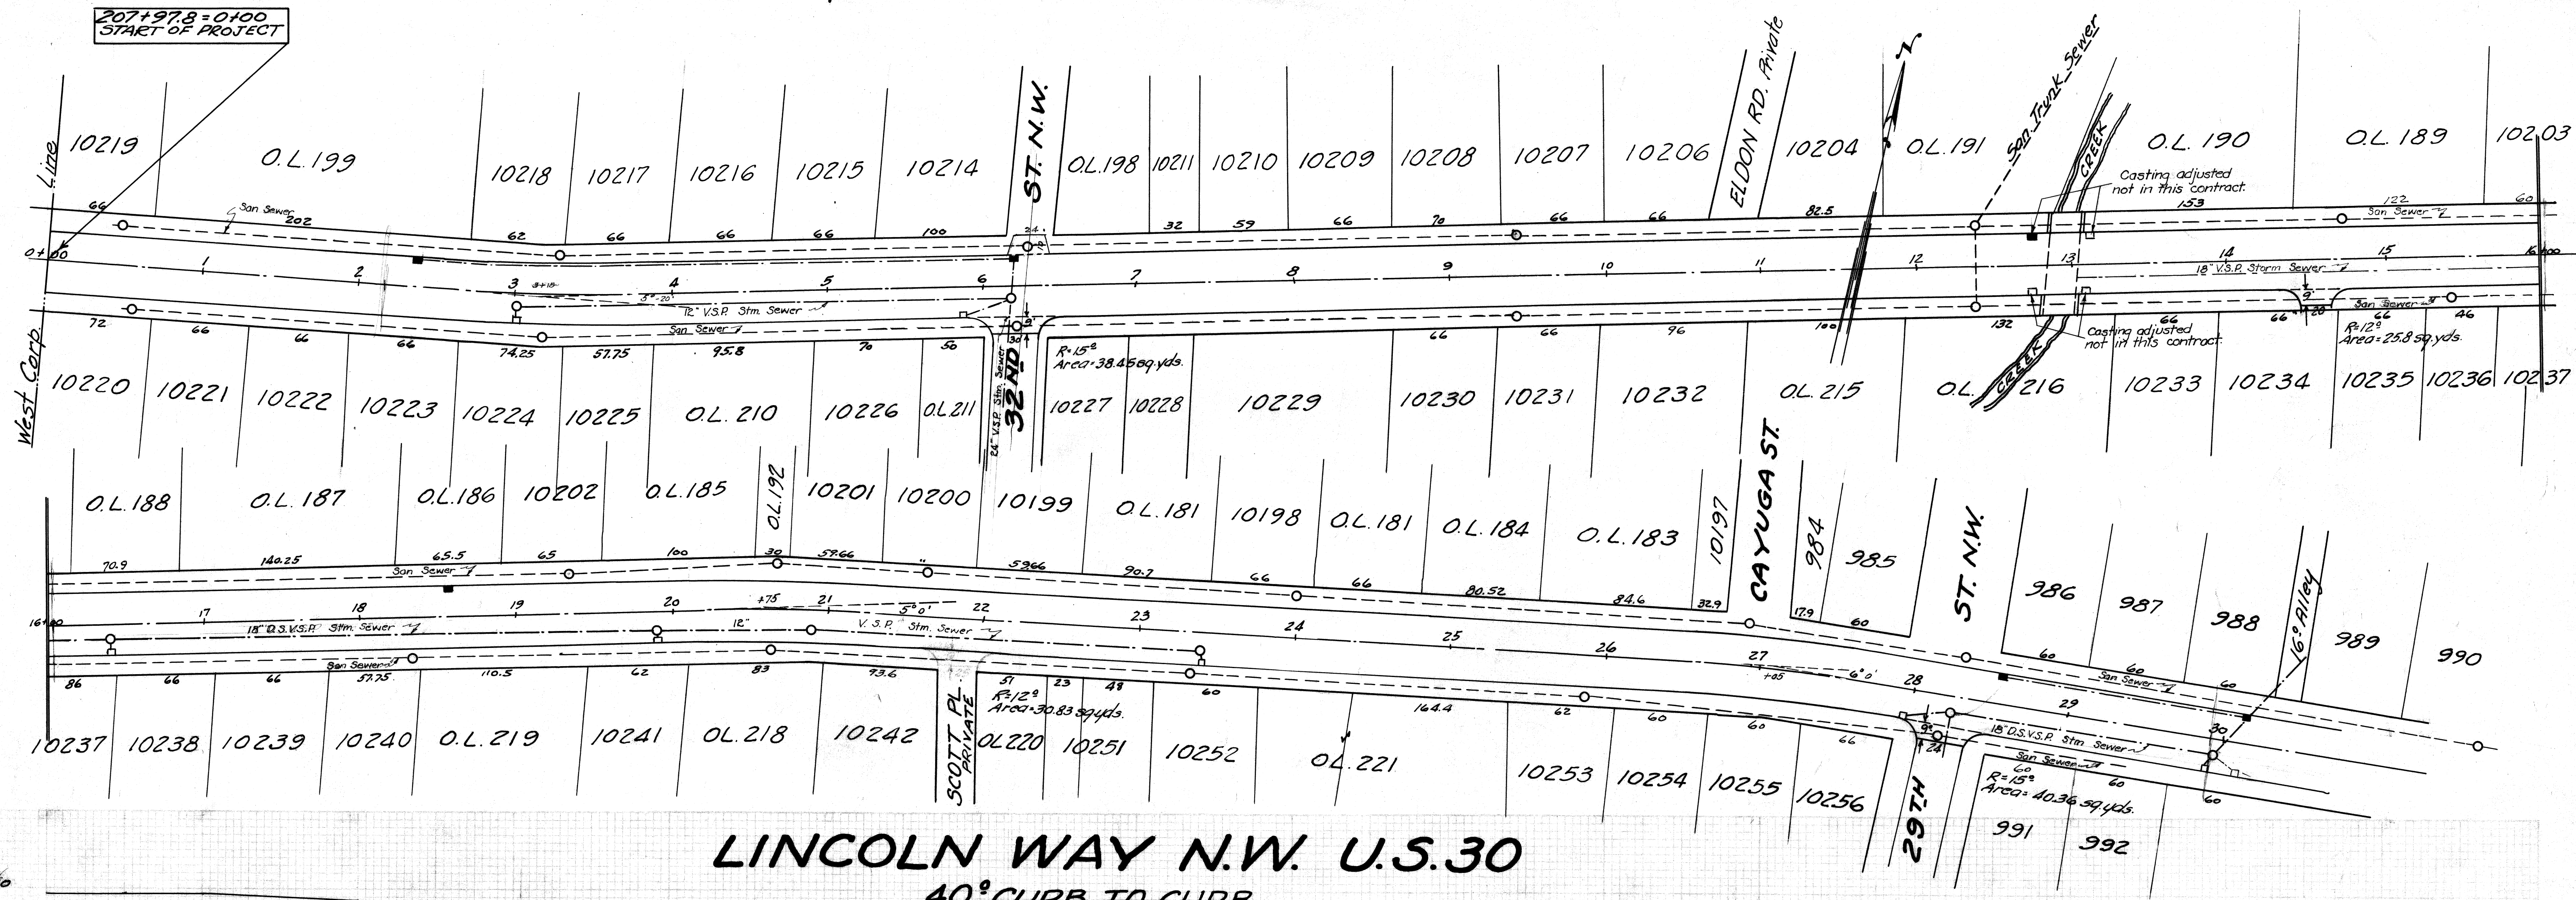

# **LINCOLN WAY N.W. U.S.30** 40° CURB TO CURB

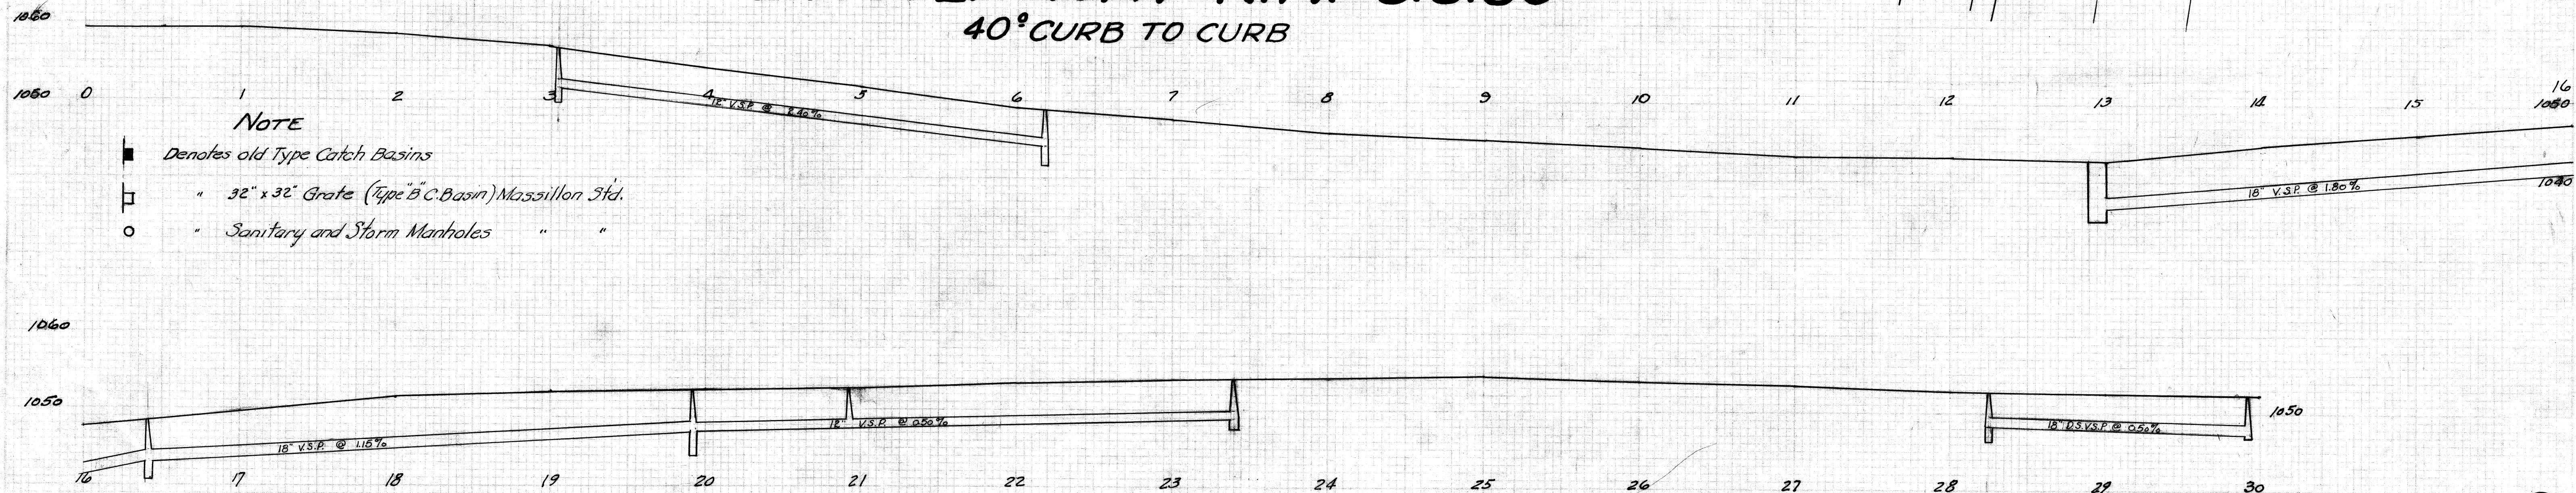

## **NOTE**


- Denotes old Type Catch Basins
- " 32" x 32" Grate (Type "B" C. Basin) Massillon Std.
- " Sanitary and Storm Manholes " "

|                                              |                         |                      |      |
|----------------------------------------------|-------------------------|----------------------|------|
| <b>CITY OF MASSILLON OHIO</b>                |                         |                      |      |
| <b>LINCOLN WAY N.W.-U.S.30</b>               |                         |                      |      |
| <b>RESURFACING</b>                           |                         |                      |      |
| From West Corp. Line Easterly to 17th St. NW |                         |                      |      |
| APPROVED                                     | DEPT. OF PUBLIC SERVICE |                      |      |
| <i>[Signature]</i>                           | CITY ENGINEER           | ENGINEERING DIVISION |      |
| Dr. H. H. P. [Signature]                     | 12-28                   | Scale: 1"=50' Hor.   | N.B. |
| CH. BY                                       |                         | 1"=10' Ver.          | P.   |
| FILE NO. P 183                               |                         | ACC. NO. 1578        |      |








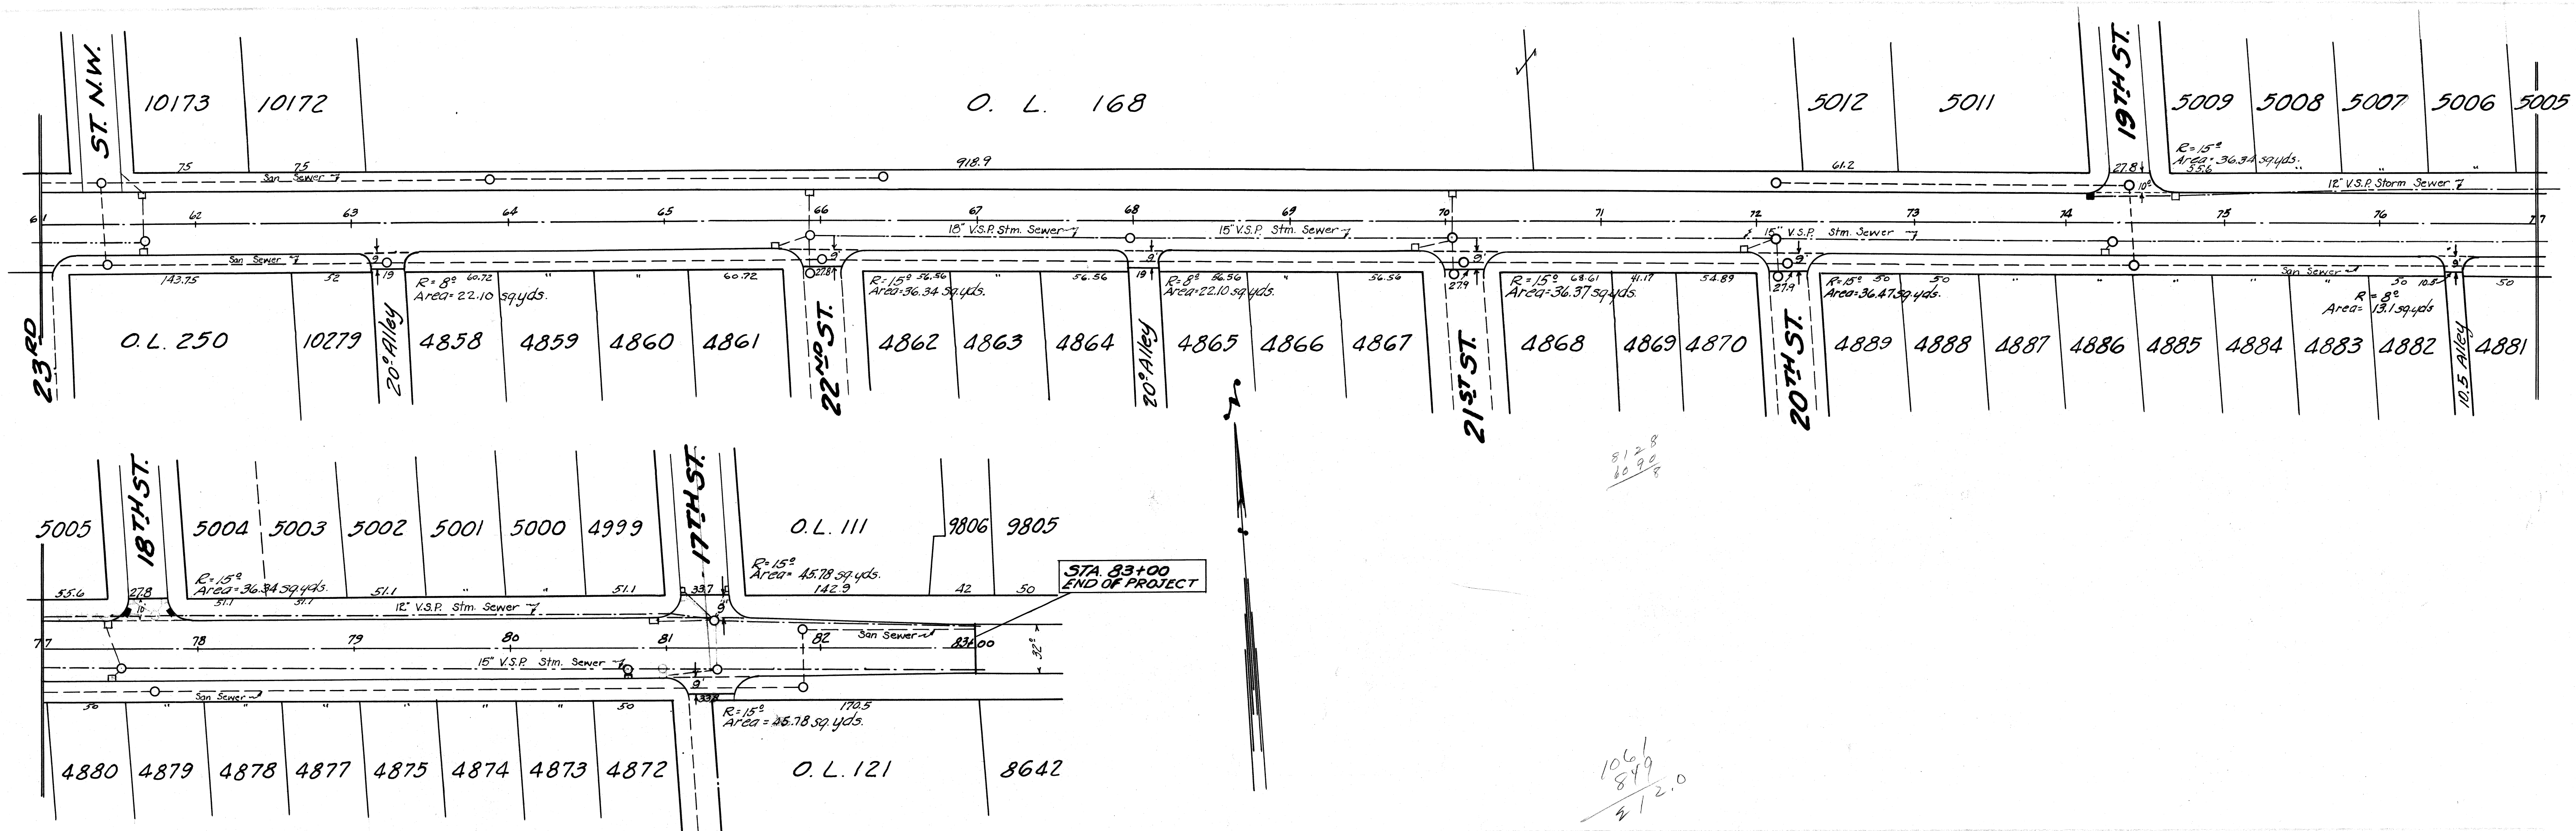

# **LINCOLN WAY N.W.- U.S. 30** 40' CURB TO CURB

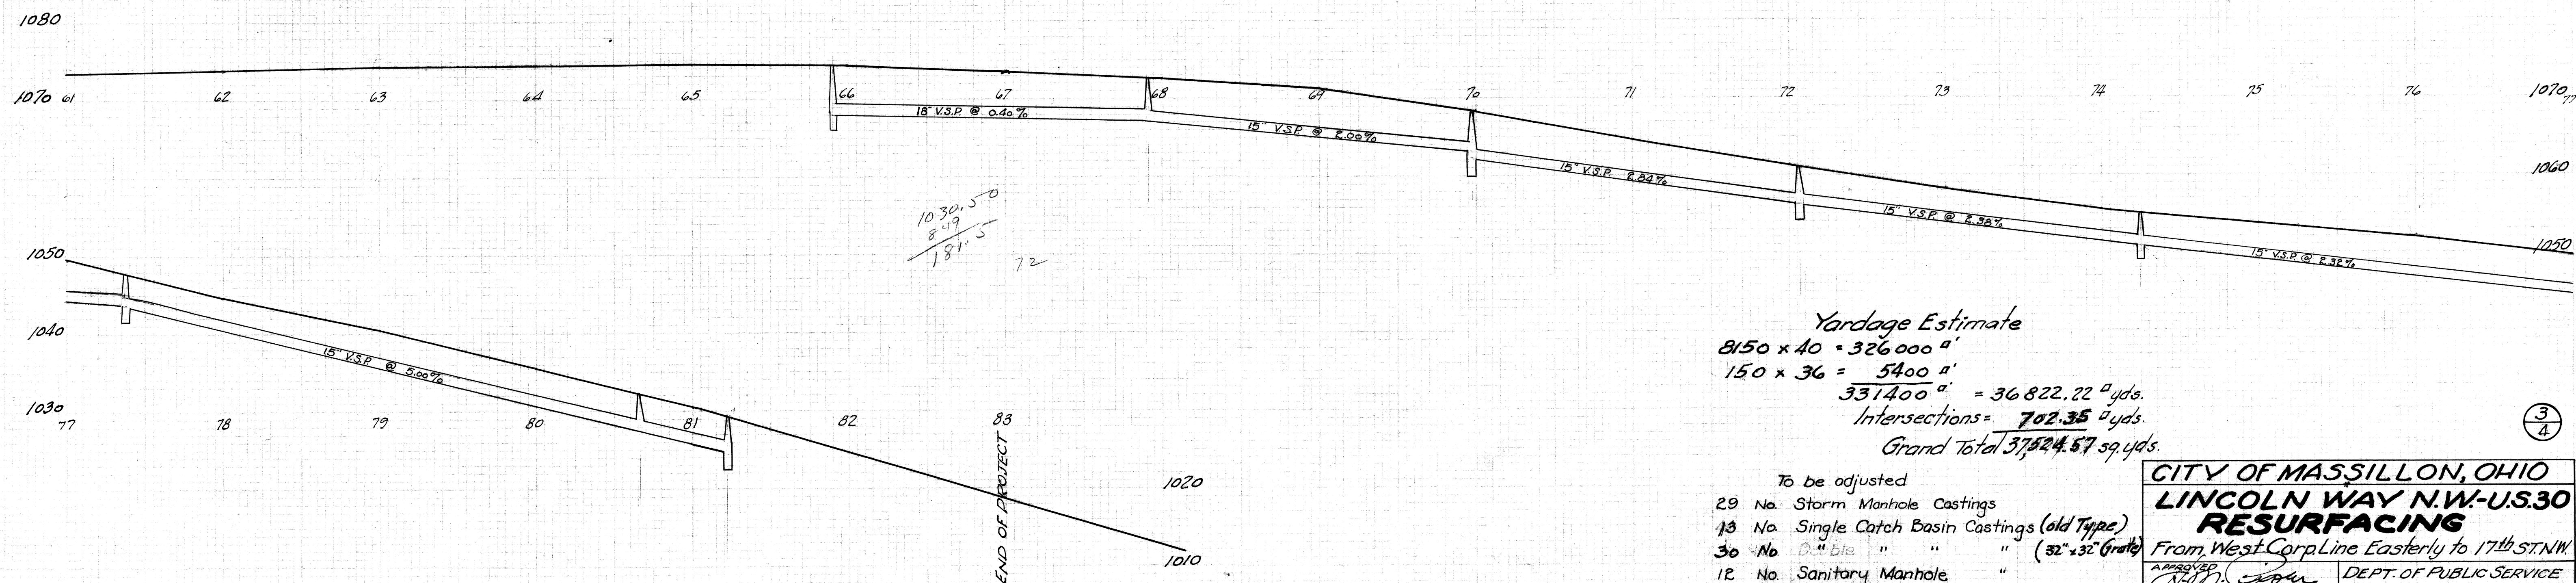

**Yardage Estimate**  
 $8150 \times 40 = 326000 \text{ a'}$   
 $150 \times 36 = 5400 \text{ a'}$   
 $331400 \text{ a'} = 36822.22 \text{ sq. yds.}$   
 Intersections = **702.35** sq. yds.  
 Grand Total **37524.57** sq. yds.

- To be adjusted
- 29 No. Storm Manhole Castings
  - 13 No. Single Catch Basin Castings (old Type)
  - 30 No. Bubbles " " (32" x 32" Grates)
  - 12 No. Sanitary Manhole " "

|                                              |               |                                                 |            |
|----------------------------------------------|---------------|-------------------------------------------------|------------|
| CITY OF MASSILLON, OHIO                      |               |                                                 |            |
| <b>LINCOLN WAY N.W.-U.S.30</b>               |               |                                                 |            |
| <b>RESURFACING</b>                           |               |                                                 |            |
| From West Corp Line Easterly to 17th ST. NW. |               |                                                 |            |
| APPROVED<br>(Signature)                      | CITY ENGINEER | DEPT. OF PUBLIC SERVICE<br>ENGINEERING DIVISION |            |
| Dr. by H. Piper                              | 12-29         | Scale: 1"=50' Hor. 1"=10' Ver.                  | N.B.<br>P. |
| Ch. by                                       |               |                                                 |            |
| FILE NO. P 183                               |               | ACC. NO. 1580                                   |            |



