
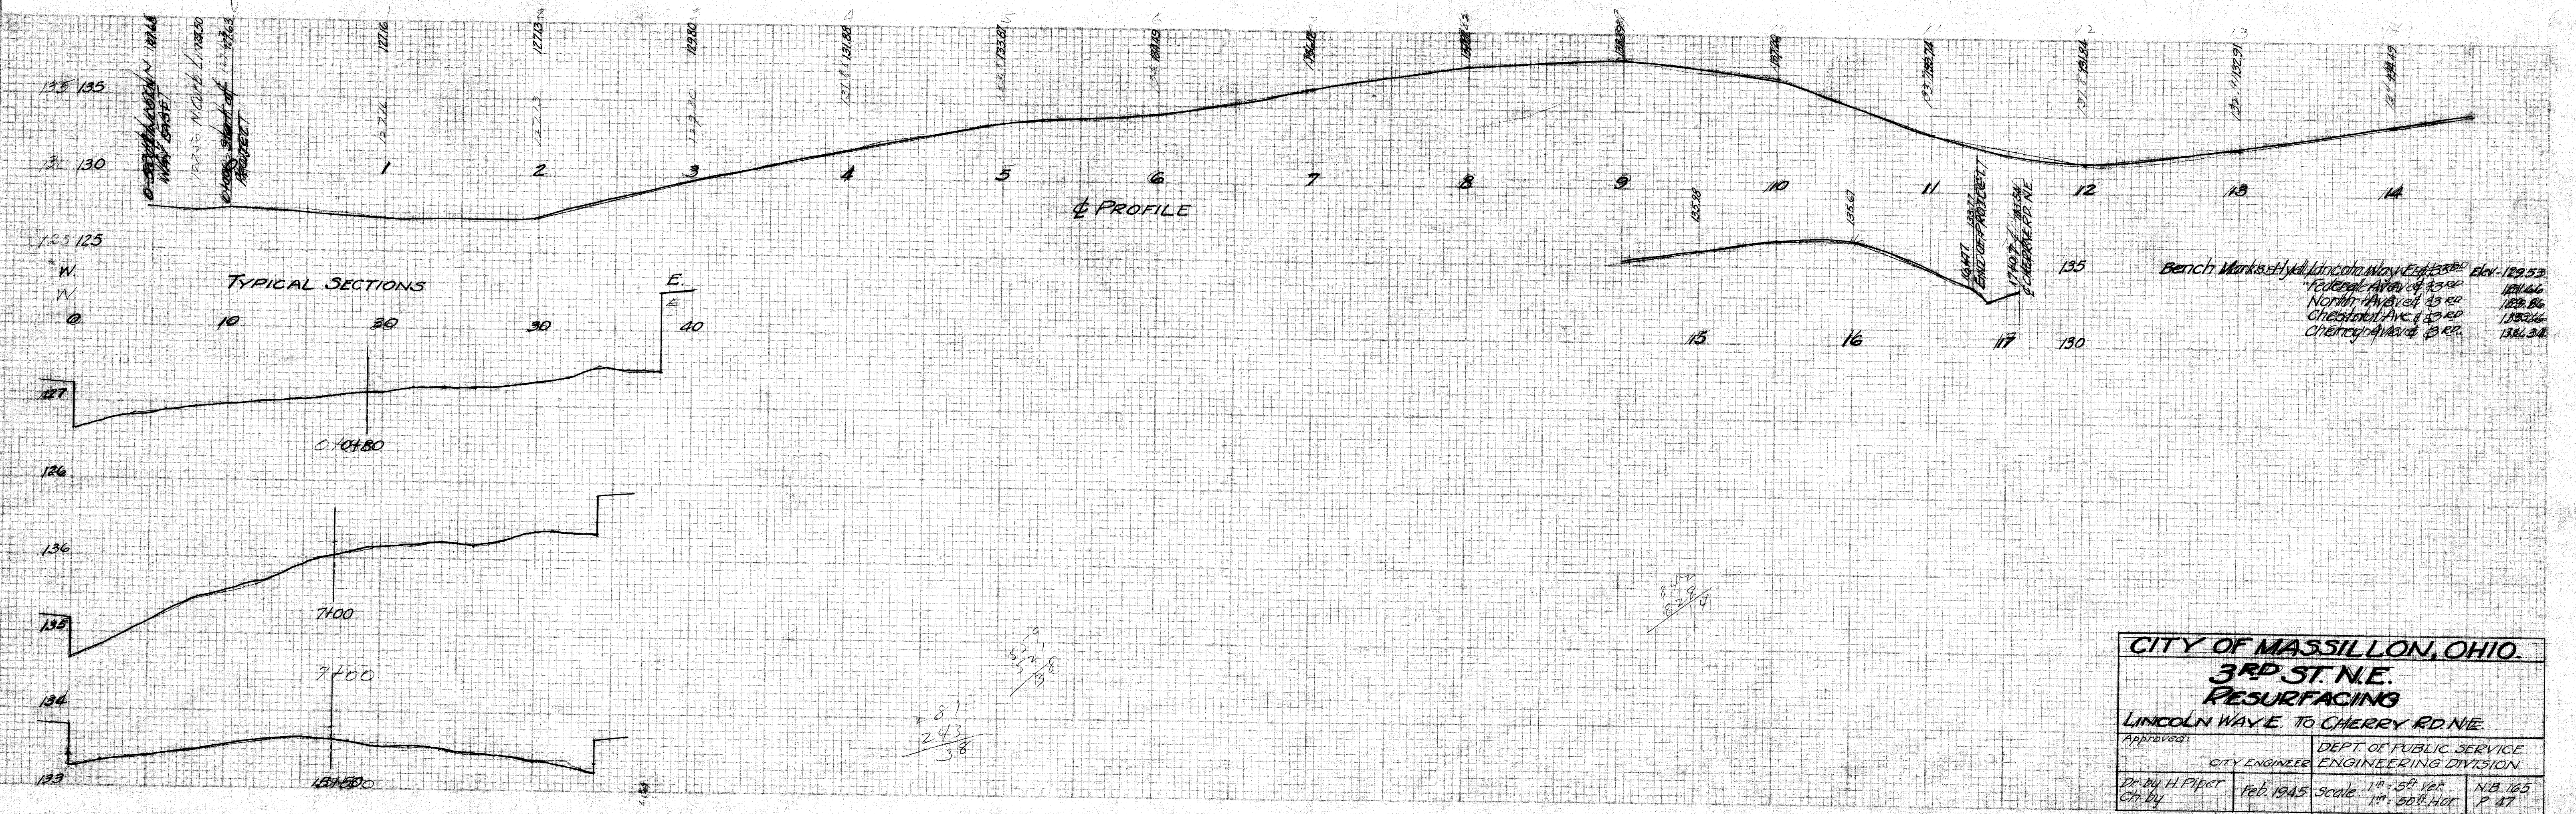


PLAN	DATE	BY
REVISION		
NOTED		
ALIGNED		
CHECKED		
PT. OF WAY CHECKED		

PROFILE	DATE	BY
REVISION		
NOTED		
CHECKED		
PT. OF WAY CHECKED		

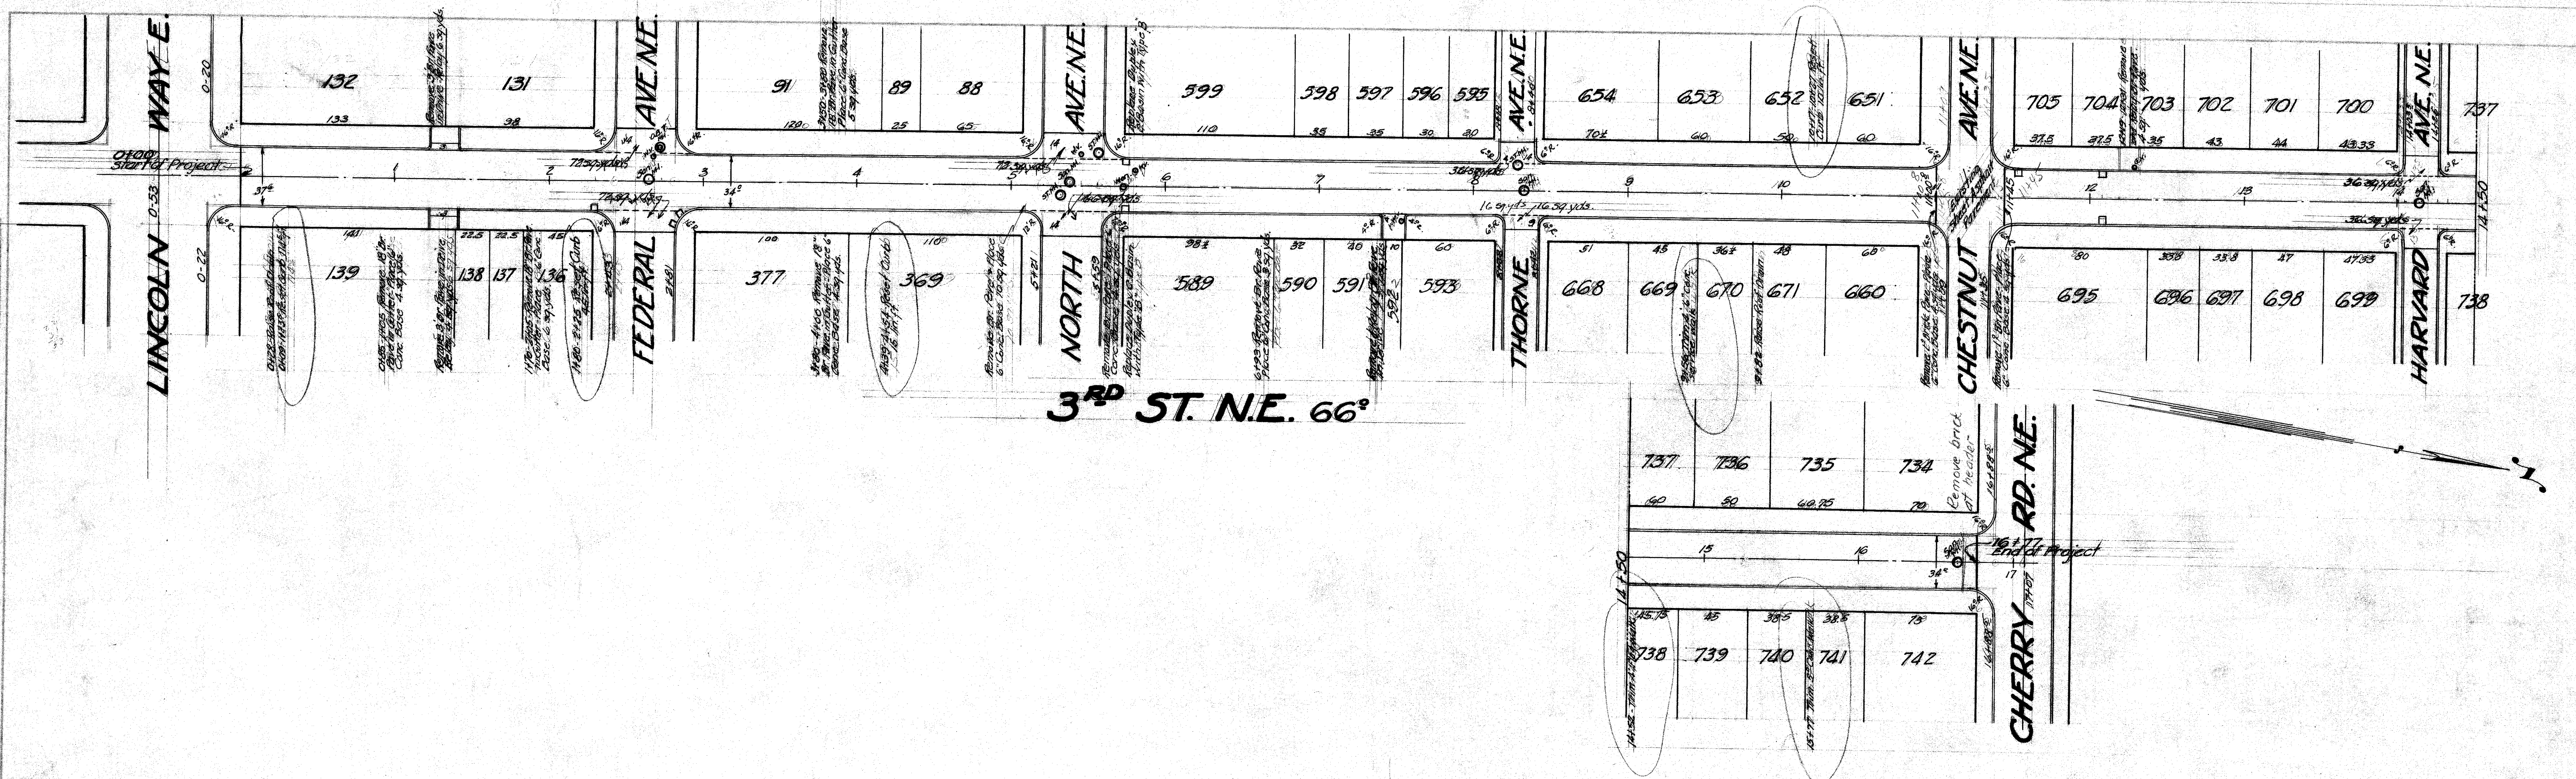

CITY OF MASSILLON, OHIO.			
3RD ST. N.E.			
RESURFACING			
LINCOLN WAY E. TO CHERRY RD. N.E.			
Approved:	DEPT. OF PUBLIC SERVICE		
CITY ENGINEER	ENGINEERING DIVISION		
Dr. H. H. Papp	Feb. 1945	Scale: 1" = 50' HOR.	N.B. 165
CH. BY			P. 47
FILE NO. P 193		ACC. NO. 1680	