


Note: Contractor to be given special steel forms to construct combined curb and gutter on West side Janice St - length 150'. To conform with curb and gutter existing northerly.

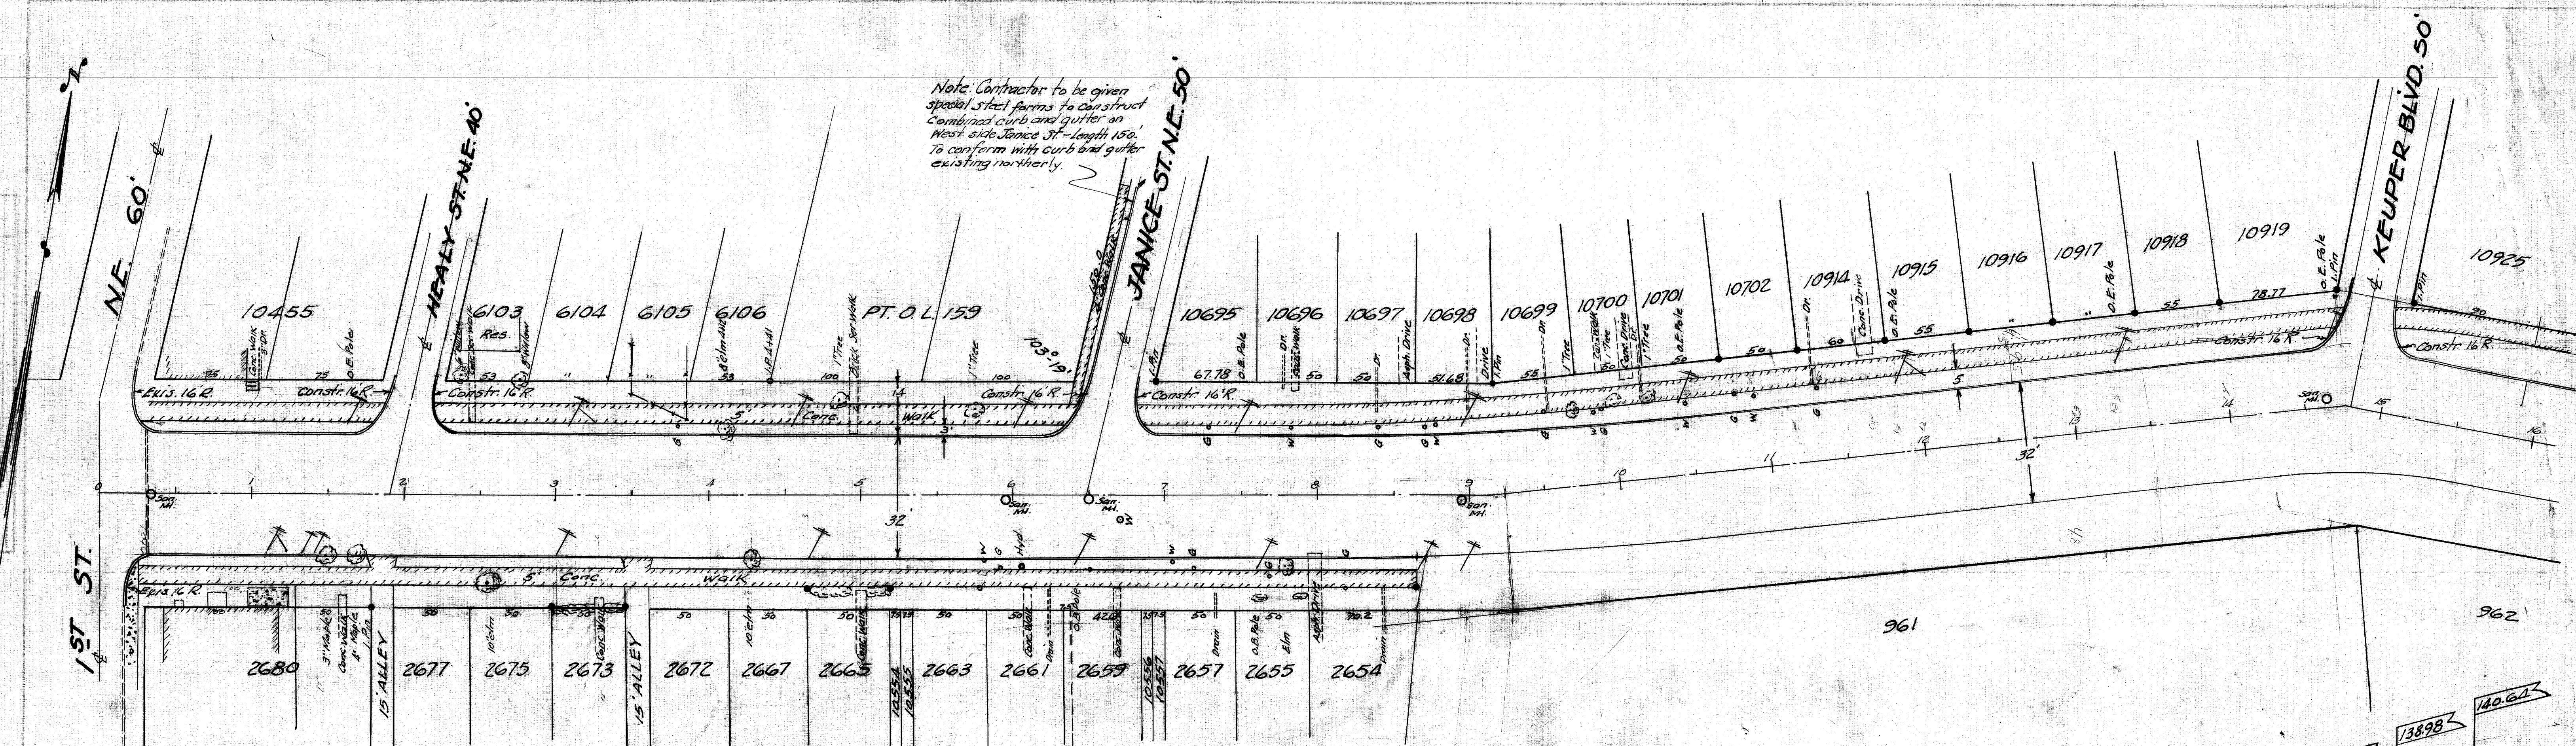


LAKE AVE. N.E.

-NOTE-

1404	Roof Drain	North	Extend to curb line
1449	3" Maple tree	South	Remove
1467	1" Maple tree	South	Remove
3166-3185	Pellet Fence	North	Remove & give to owner
4129	10' elm tree	North	Remove
5125	San. Manhole	South	Remove
6160	San. Manhole	South	Lower 8"
7433	Roof Drain	South	Extend to curb line
7437	Roof Drain	North	"
8123	Roof Drain	South	"
8172	1" Maple	North	Remove
8187	1" Maple	North	Remove
8194	San. Manhole	South	Adjust
8198	Roof Drain	North	Extend to curb line
9169	1" Tree	North	Remove
9196	1" Tree	North	Remove
10116	Roof Drain	North	Extend to curb line
10419	1" Tree	North	Remove
11123	Roof Drain	North	Extend to curb line
14163	San. Manhole	South	Lower 6"
18100	"	"	O.K.
17100	"	"	O.K.
21100	"	"	O.K.

UTILITY POLES TO BE MOVED BY OHIO EDISON CO.				
Station	Item	Side	Remarks	
1+11	Guy Pole	So.	Move 2'-6" South	
1+22 1/2	Guy Wires	So.	" 2'-6" "	
1+63	Pole	No.	" 1'-4" "	
3+09	"	"	" 1'-8" "	
3+24	Guy Wire	"	" 2'-0" "	
4+55	Pole	"	" 1'-3" "	
6+00	"	"	" 1'-0" "	
7+16	"	"	O.K.	
8+94	"	"	O.K.	
10+39	"	"	O.K.	
11+83	"	"	O.K.	
12+02	Guy Wire	"	O.K.	
14+65	Pole	"	Move West & North	
16+06	"	"	Move 1'-8" North	
17+18	"	"	O.K.	
18+90	"	"	O.K.	
20+33	"	"	O.K.	
21+73	"	"	O.K.	

UTILITY POLES TO BE MOVED BY OHIO BELL			
Station	Item	Side	Remarks
1+34	Guy Wire	So.	Move 2'-6" So.
1+42	Guy Pole	"	Move 2'-1" So.
3+00	Pole	"	Move 1'-11" So.
4+63	"	"	Move 1'-0" So.
6+00	"	"	O.K.
7+41	"	"	O.K.
8+63	"	"	Move 2'-6" No.
8+74	"	"	Move 2'-6" No.

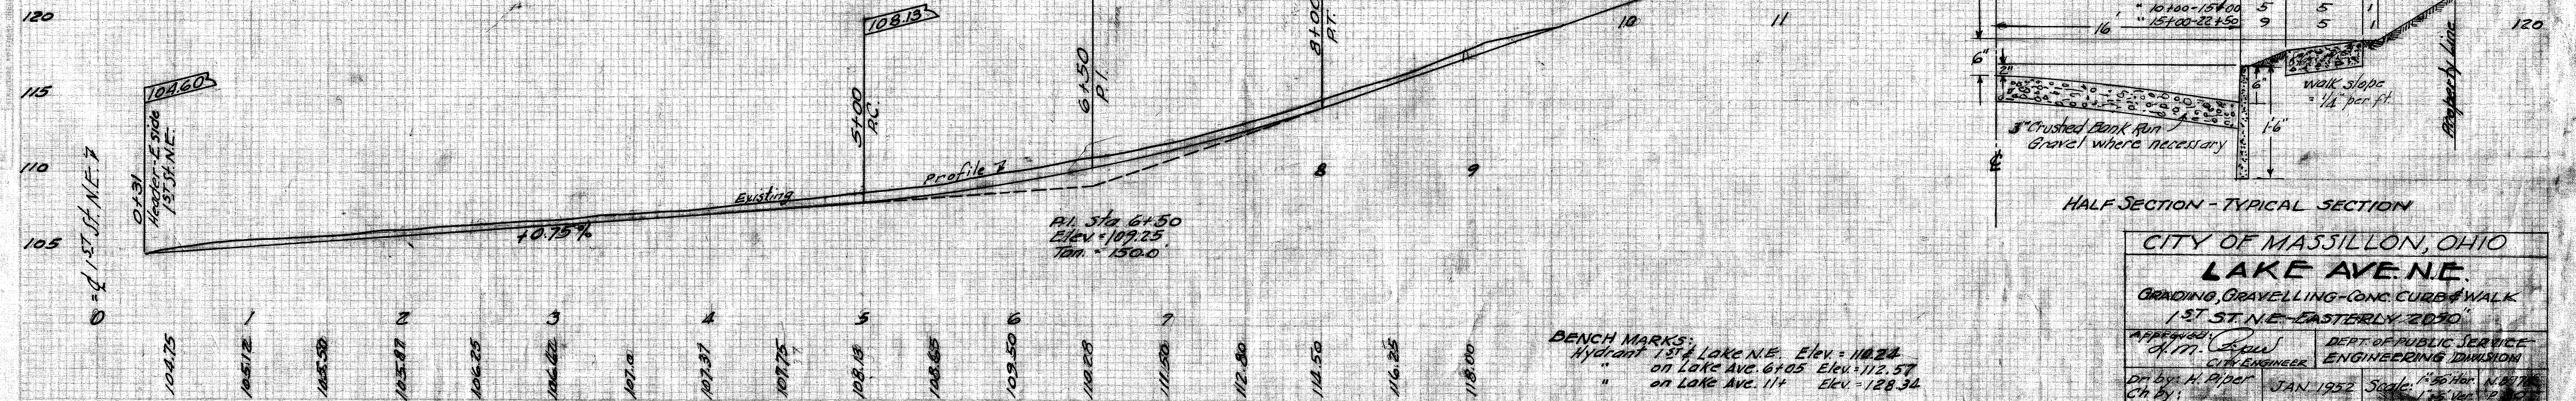

HALF SECTION - TYPICAL SECTION

CITY OF MASSILLON, OHIO

LAKE AVE. N.E.

GRADING, GRAVELLING - CONC. CURB & WALK

1ST ST. N.E. - EASTERLY 20' 10'

APPROVED: *[Signature]*

CITY ENGINEER

DEPT. OF PUBLIC SERVICE

ENGINEERING DIVISION

DR. BY: H. R. PIER

CH. BY: *[Signature]*

JAN. 1952 Scale: 1" = 50' Hor. 1" = 10' Ver.

FILE No P201 ACC. No. 1789

BENCH MARKS:
Hydrant 12th Lake N.E. Elev. = 118.24
on Lake Ave. 6105 Elev. = 112.57
on Lake Ave. 114 Elev. = 128.34