



DATE	BY	NO.
10-1-57	BT	
FINAL SURVEY	SURVEYED	
NOTED	PLOTTED	
NOTE BOOK	AREAS CHECKED	

DATE	BY	NO.
ORIGINAL SURVEY	SURVEYED	
NOTED	PLOTTED	
NOTE BOOK	AREAS CHECKED	

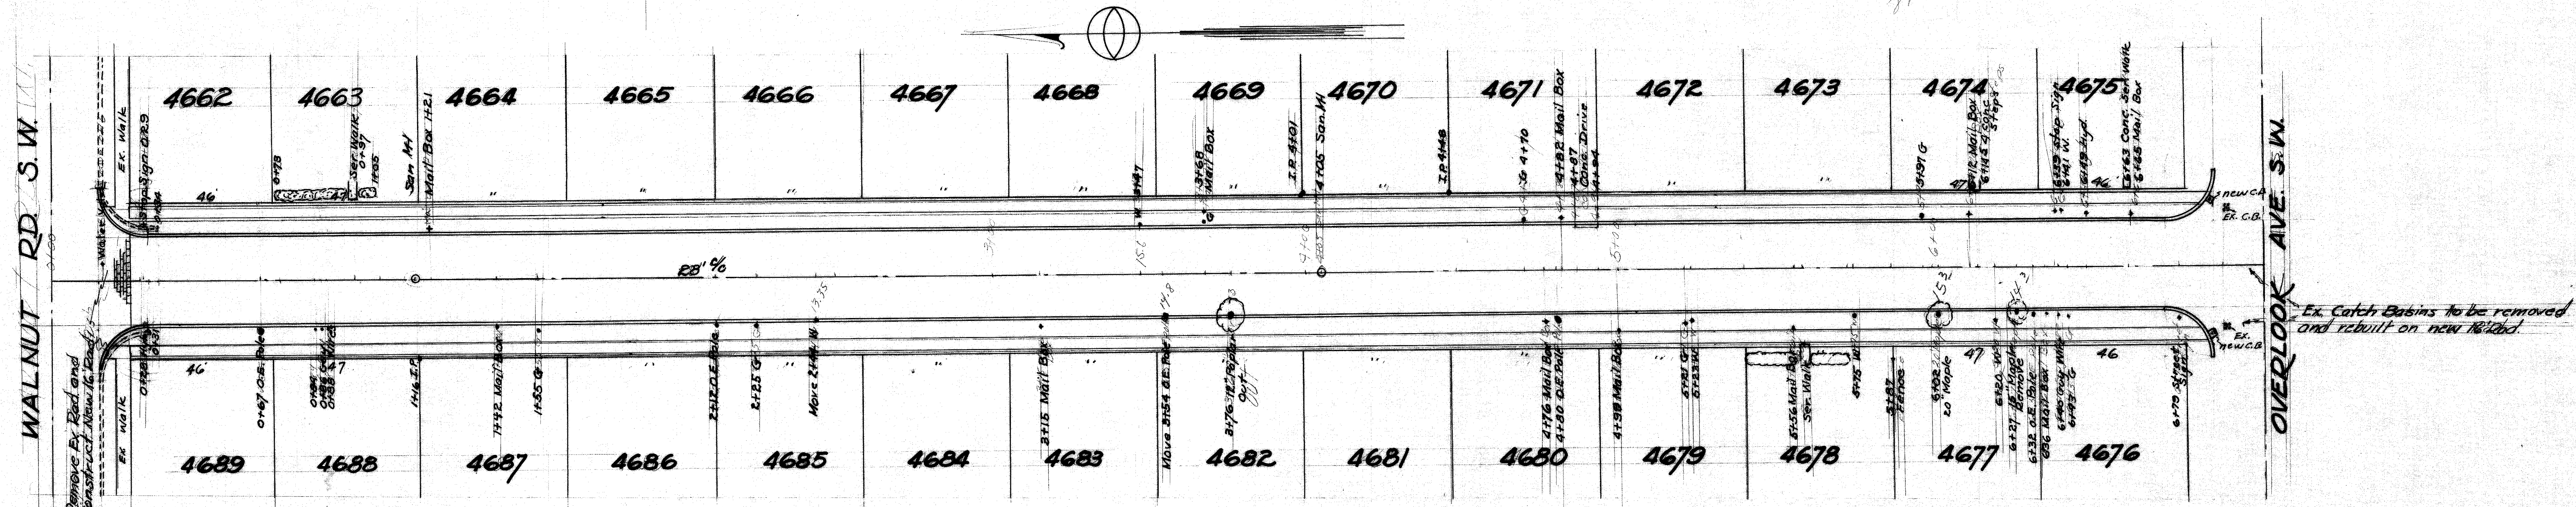

12TH ST. S.W. 50'



Note: Lower San M's to New Grade

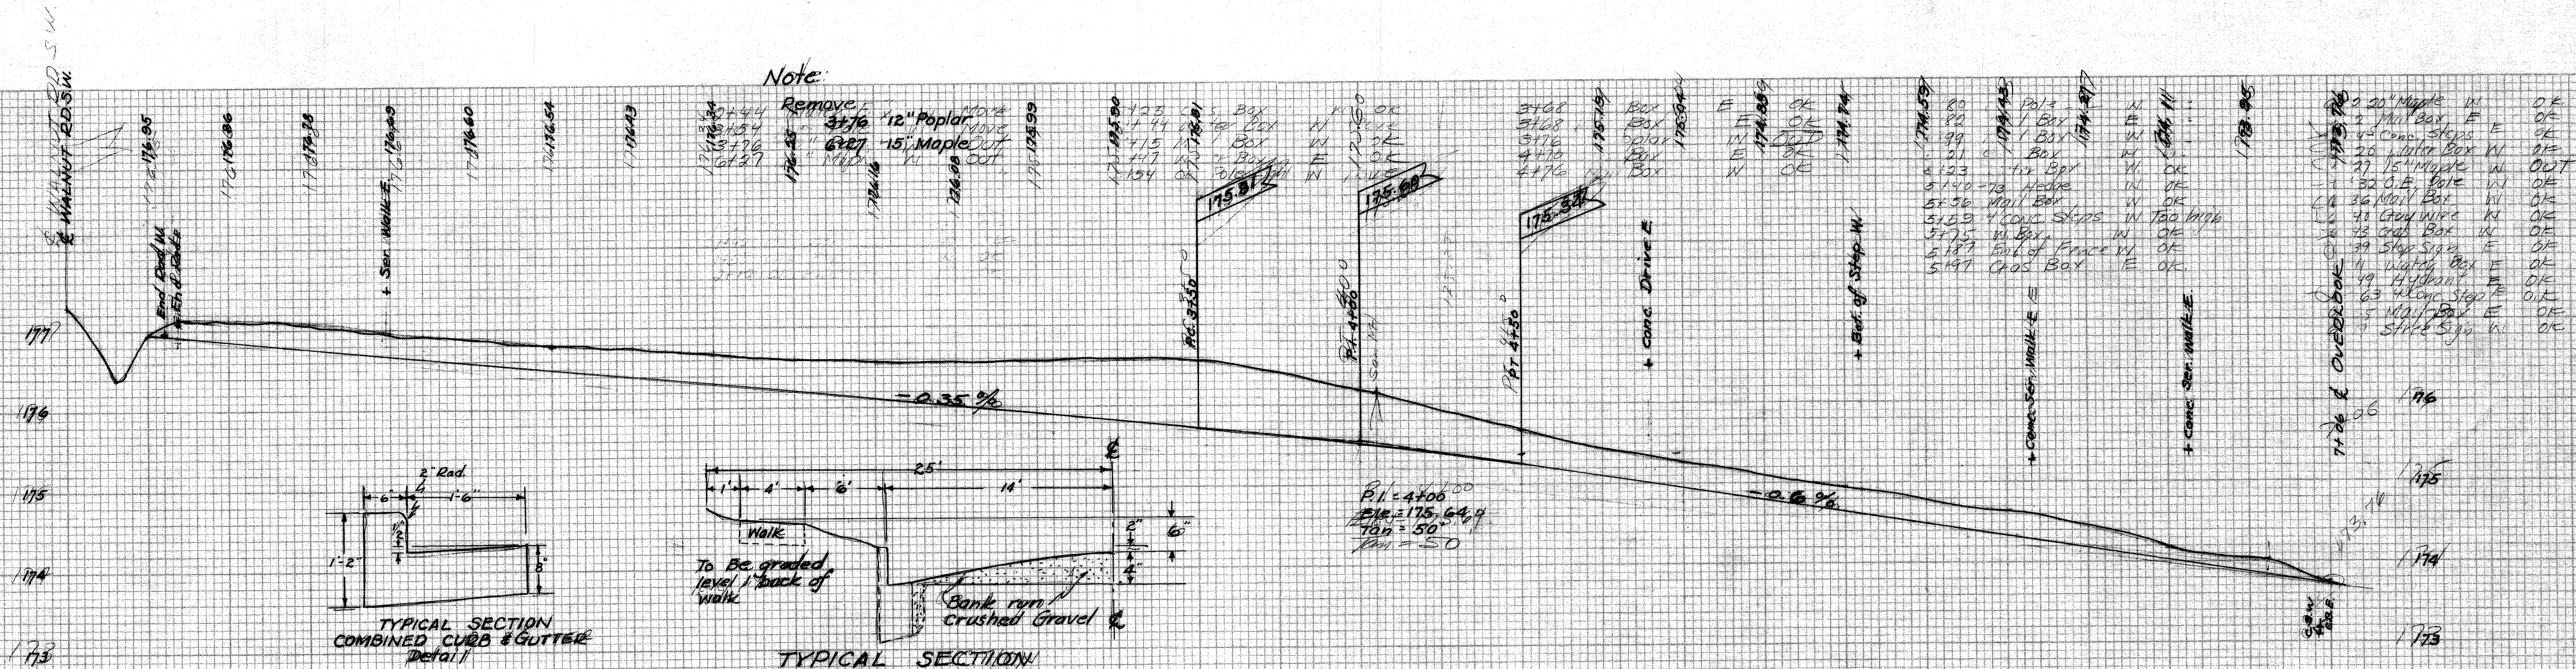

CITY OF MASSILLON, OHIO	
12TH ST. S.W.	
CONC CURB GUTTER & WALKS	
From Walnut Rd. to Overlook Ave S.E.	
Approved	DEPT. OF PUBLIC SERVICE
CITY ENGINEER	ENGINEERING DIVISION
Dr. By Bob	MA - 1793
CK By	April 28, 1957 Scale 1" = 25' Hor. P.

NO.	FINAL
DATE	
BY	
SURVEYED	
PLOTTED	
TEMPLATE	
AREAS CHECKED	

NO.	ORIGINAL
DATE	
BY	
SURVEYED	
PLOTTED	
TEMPLATE	
AREAS CHECKED	

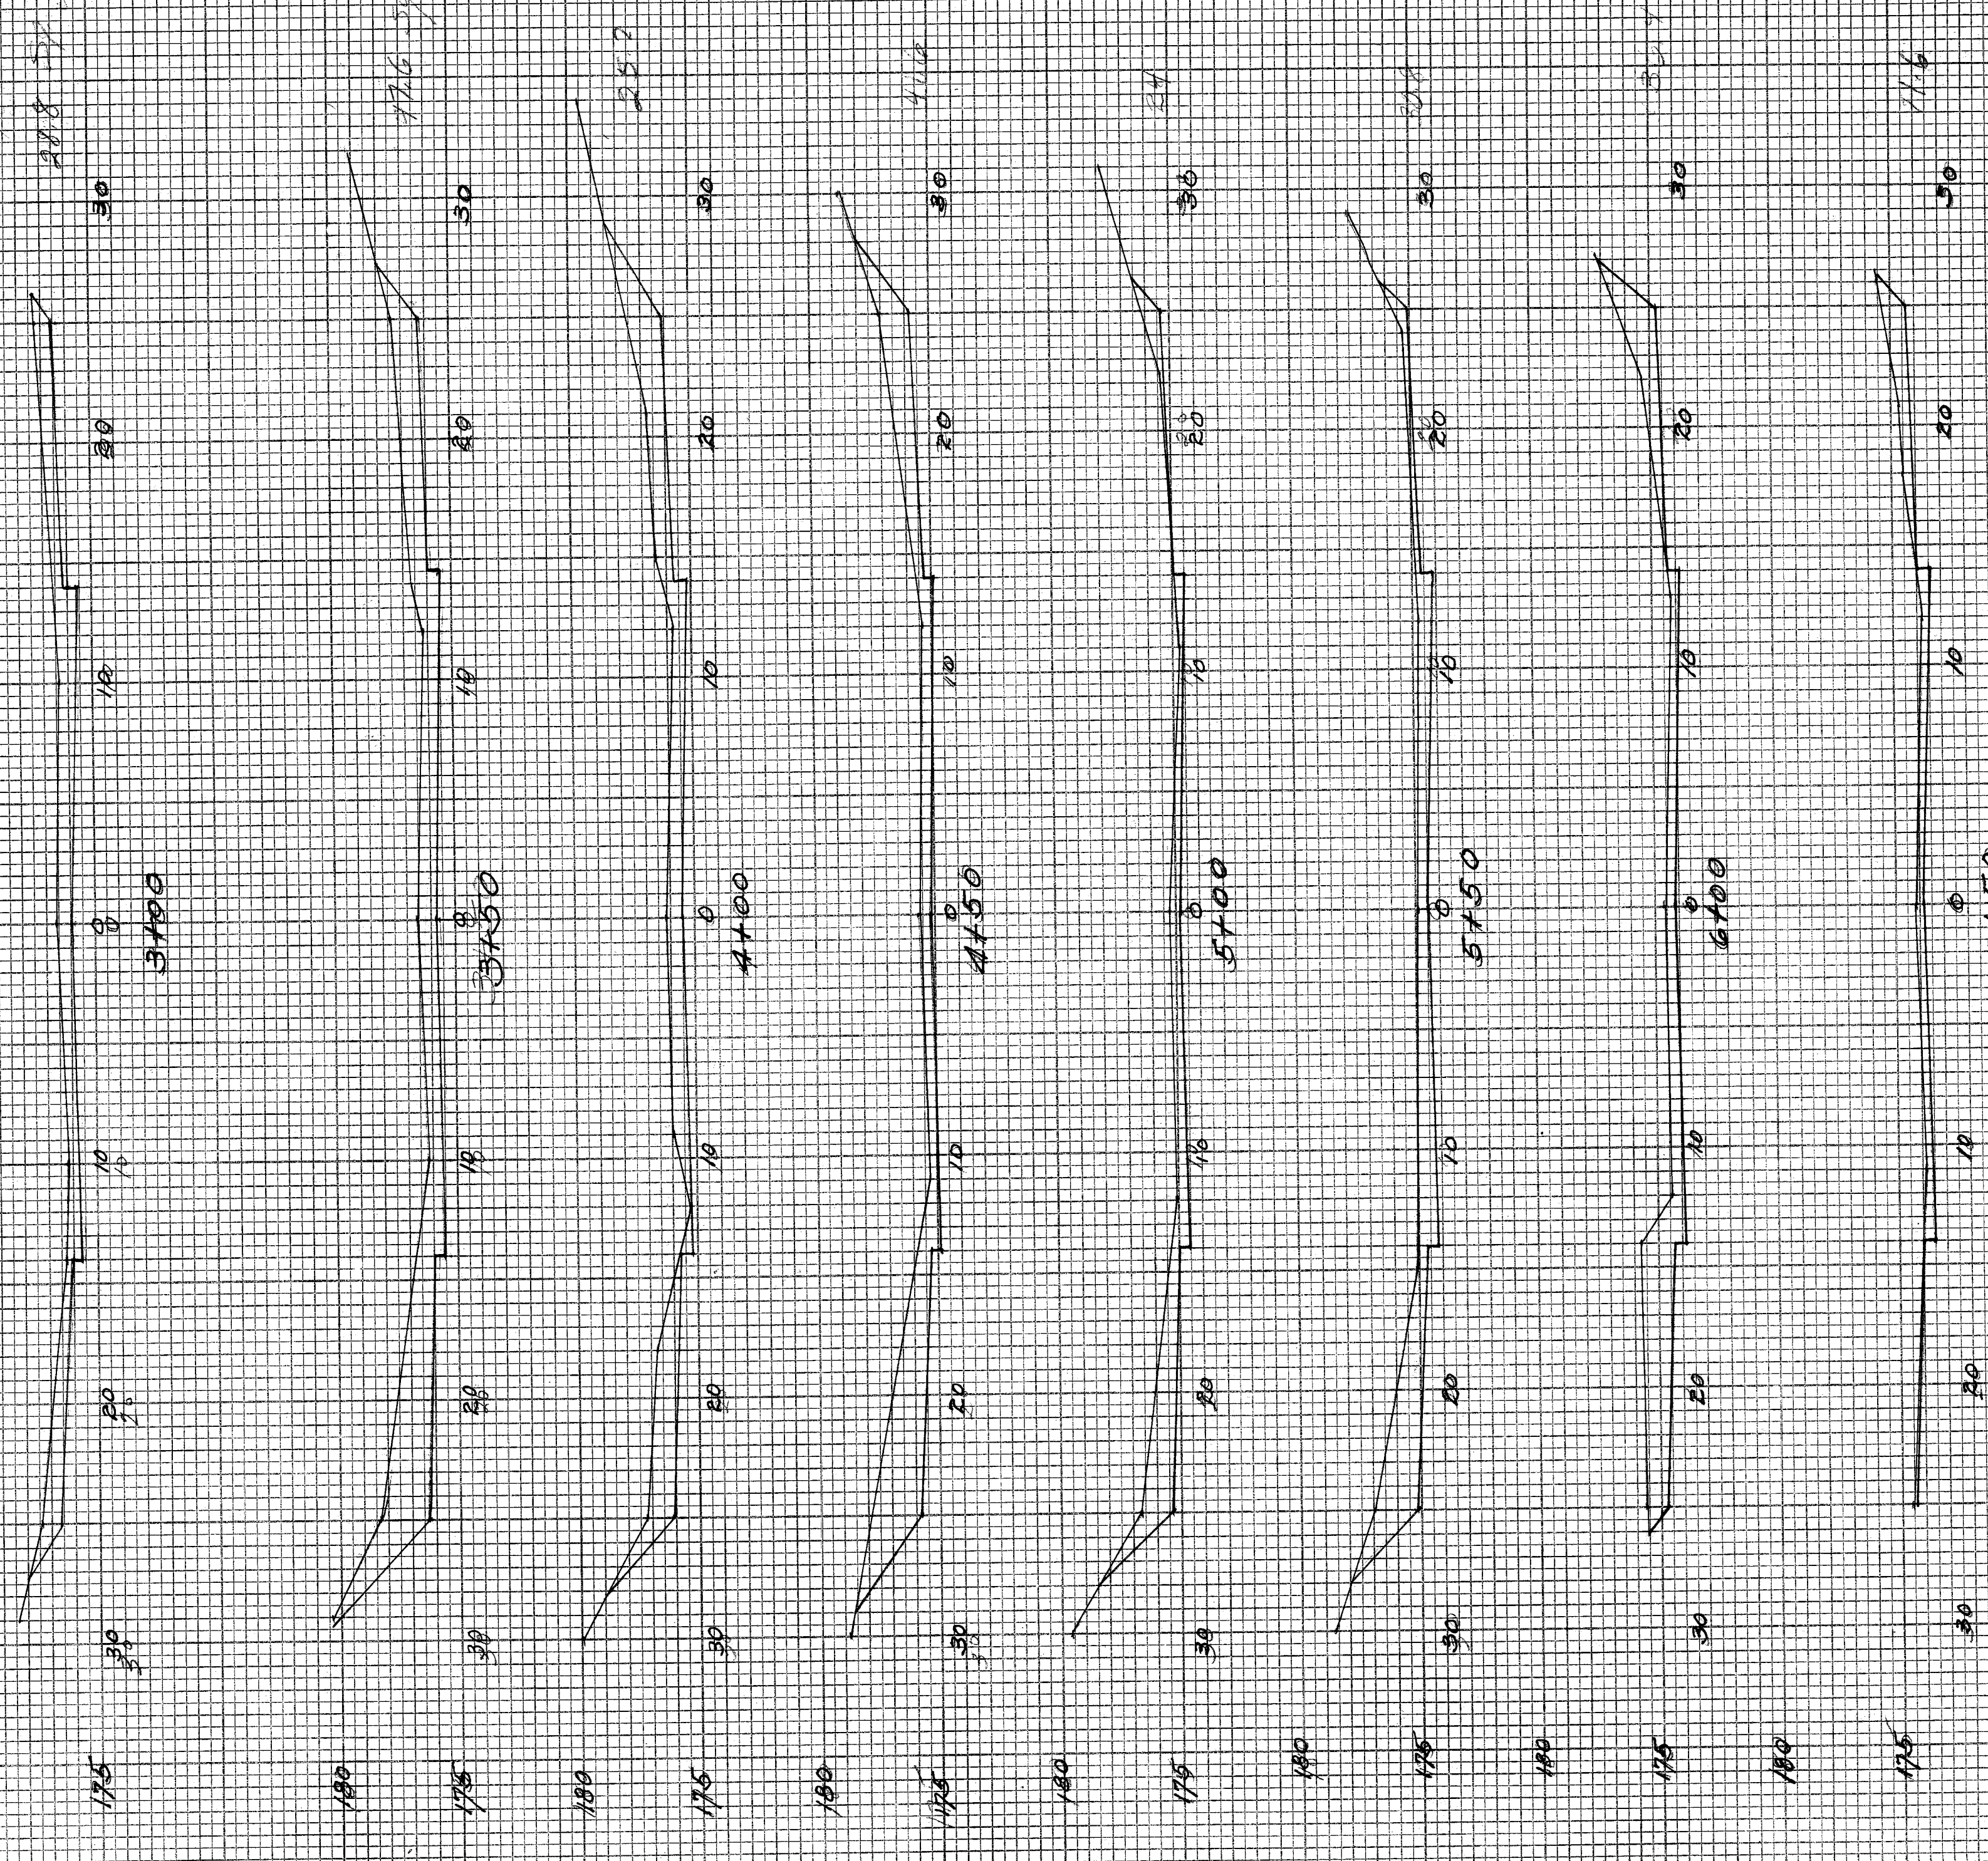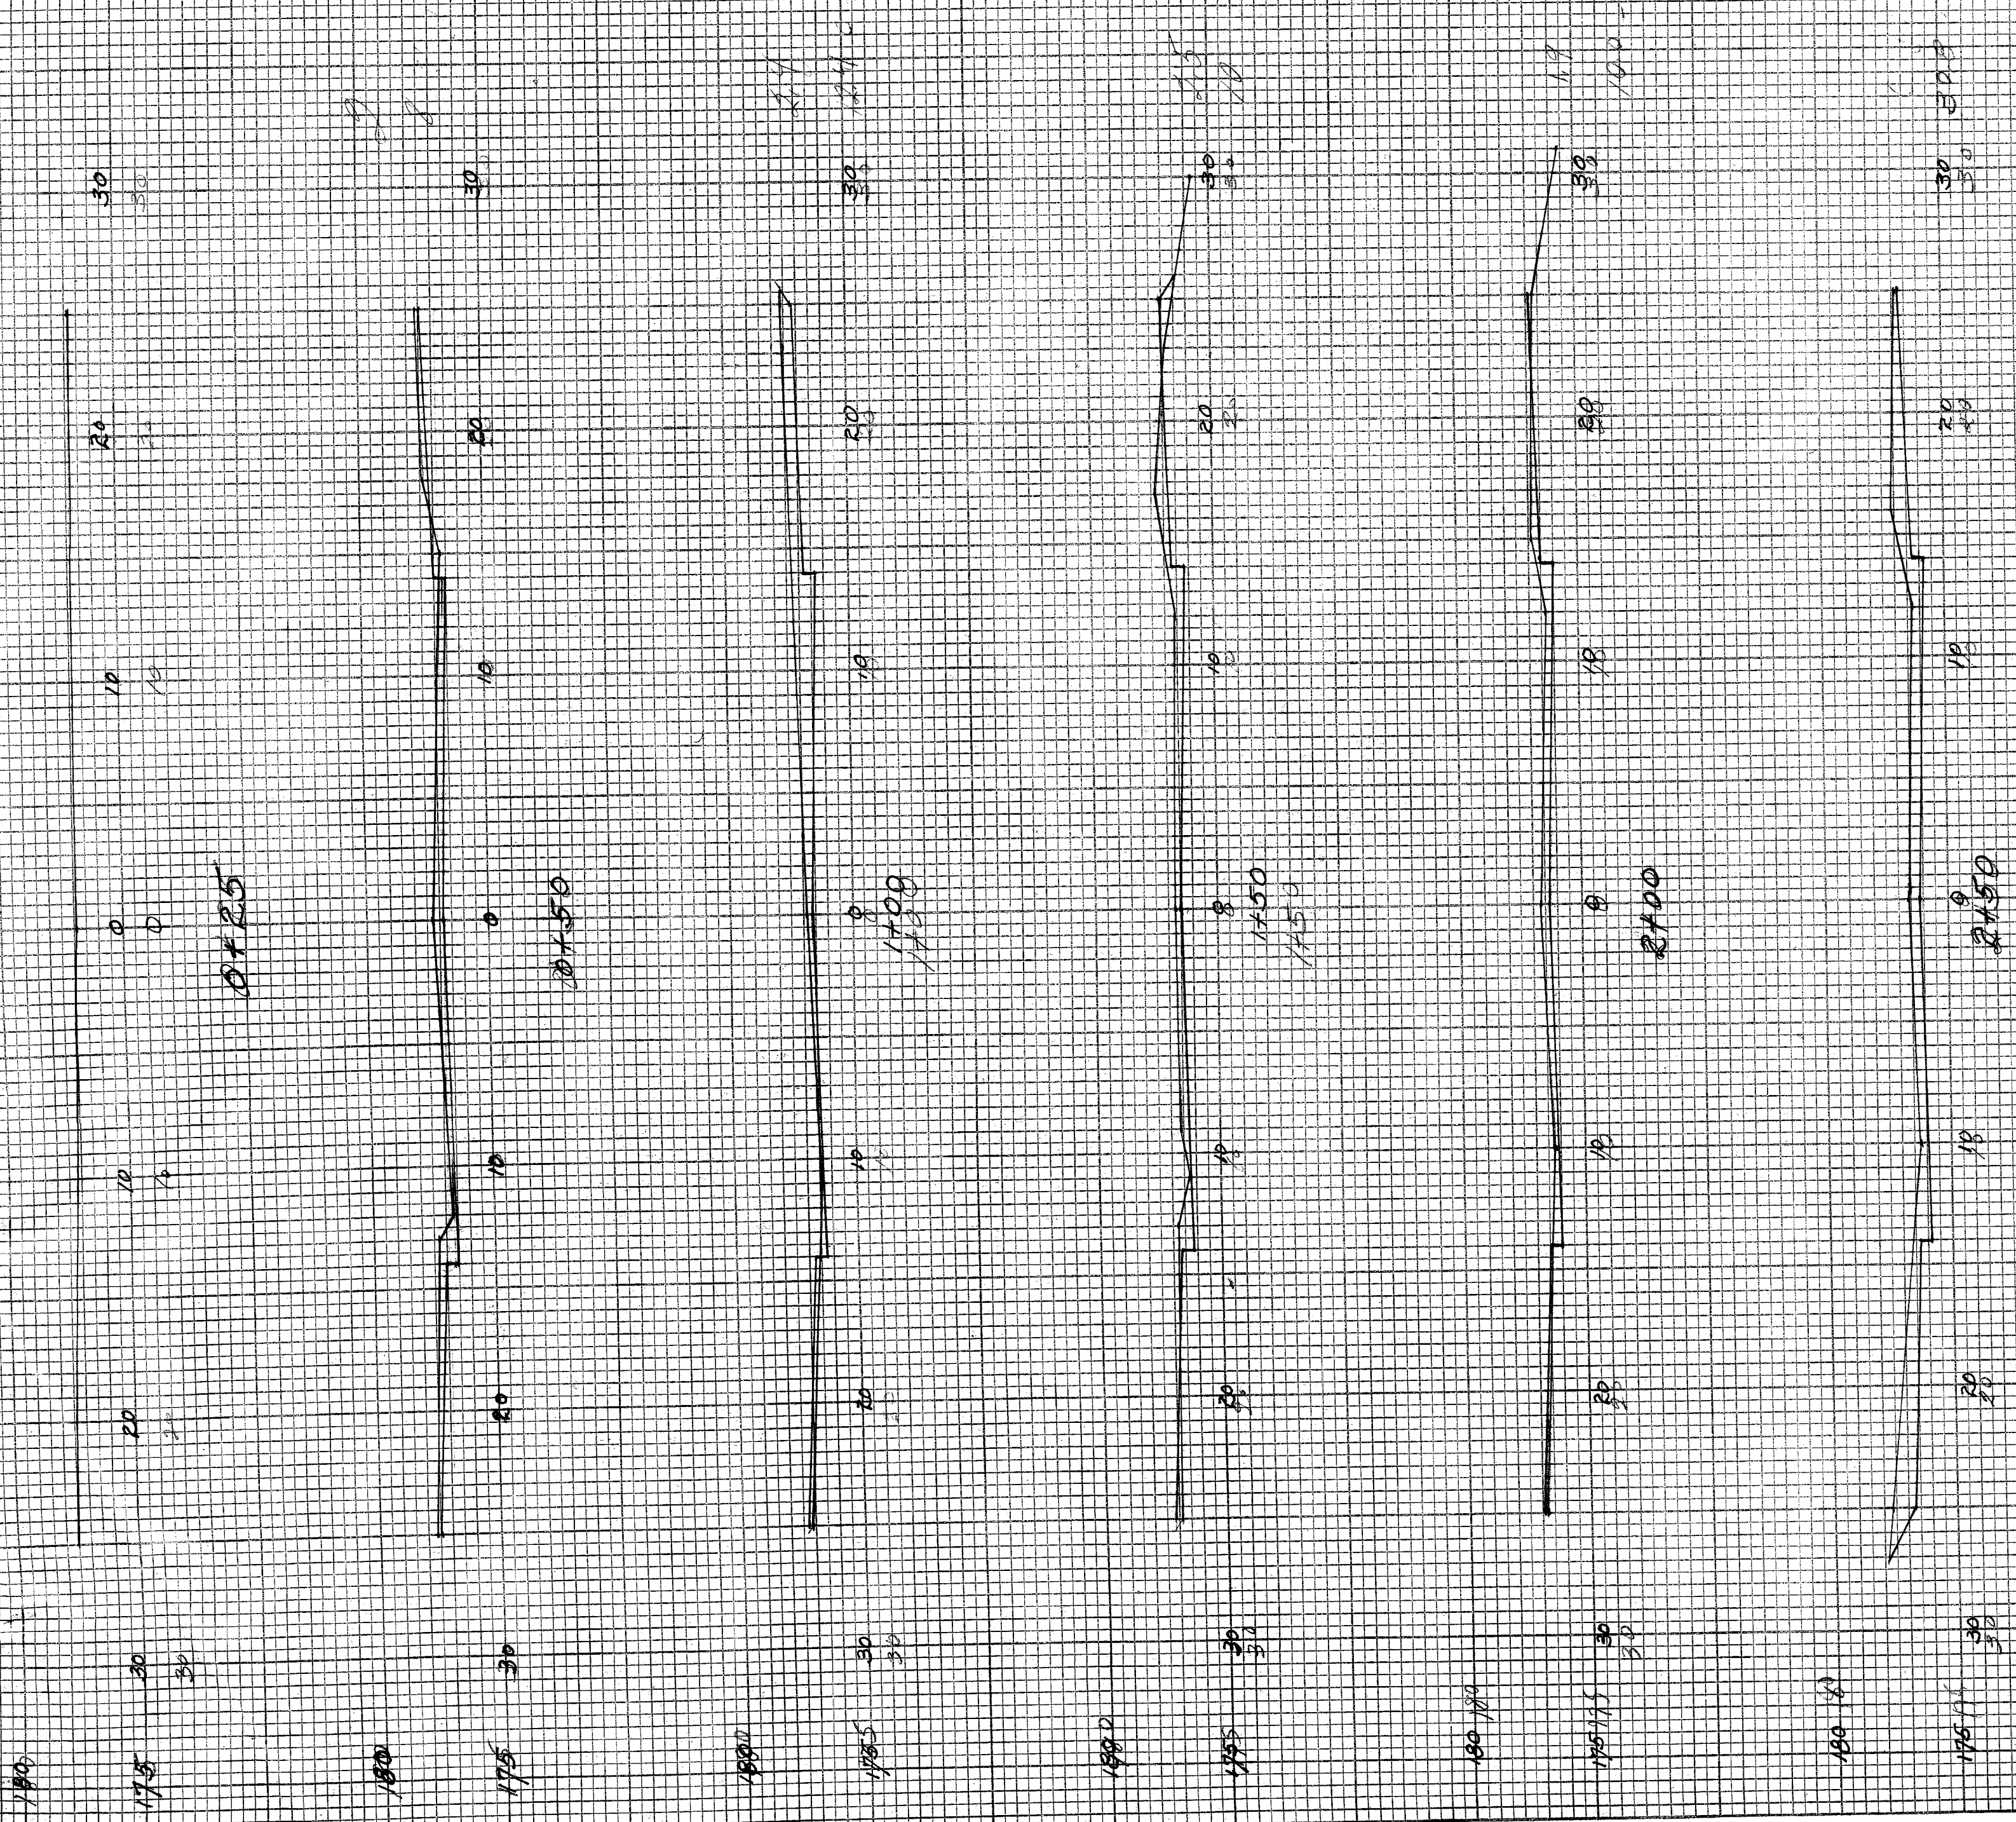

12TH ST SW