



NO.	DATE	BY	REMARKS
1			SURVEYED
2			PLOTTED
3			NOTED
4			AREAS CHECKED

NO.	DATE	BY	REMARKS
1			ORIGINAL
2			SURVEY
3			PLOTTED
4			NOTED
5			AREAS CHECKED

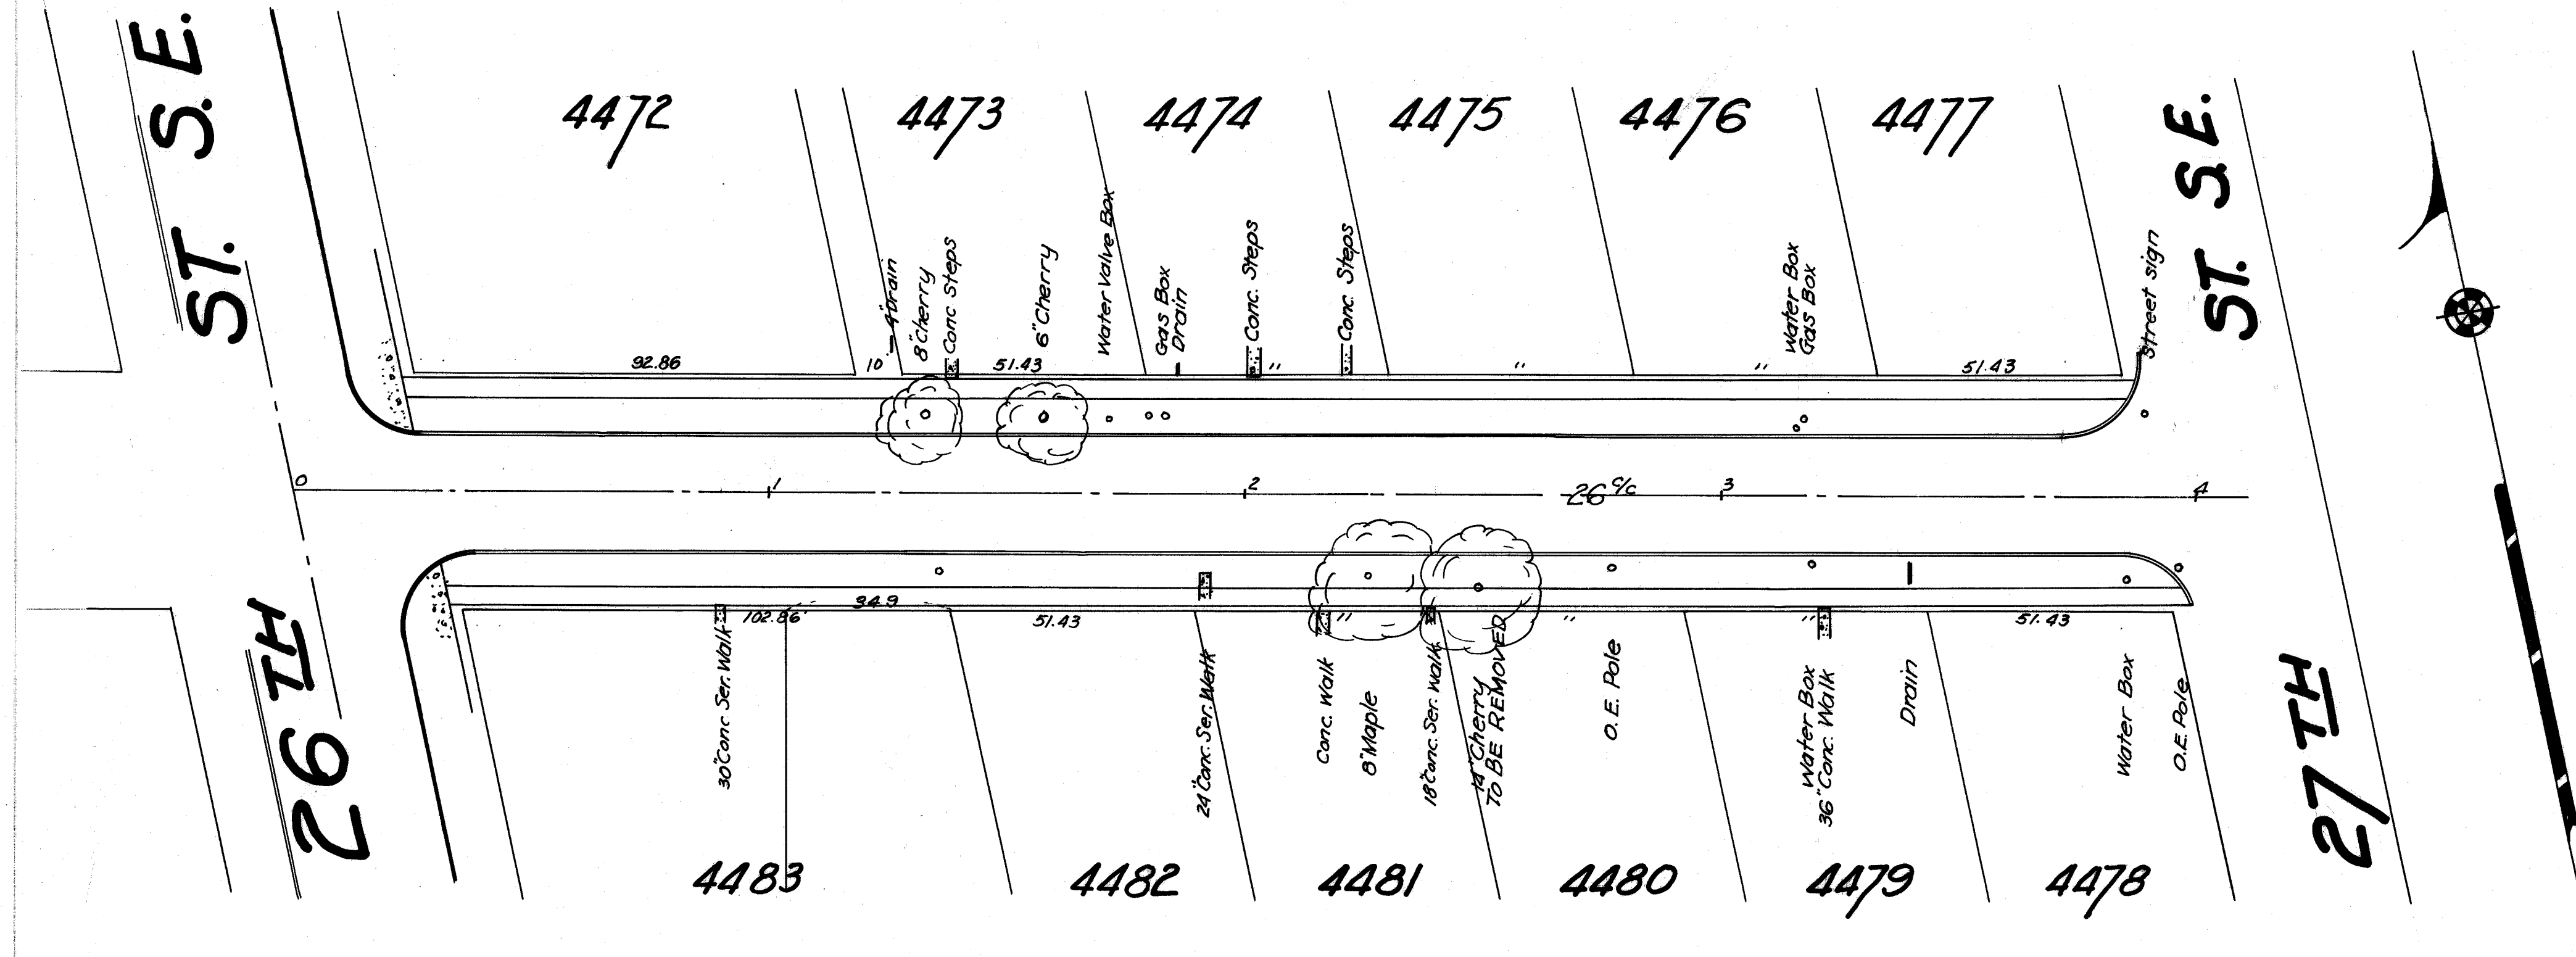

CONNECTICUT AVE. S.E.

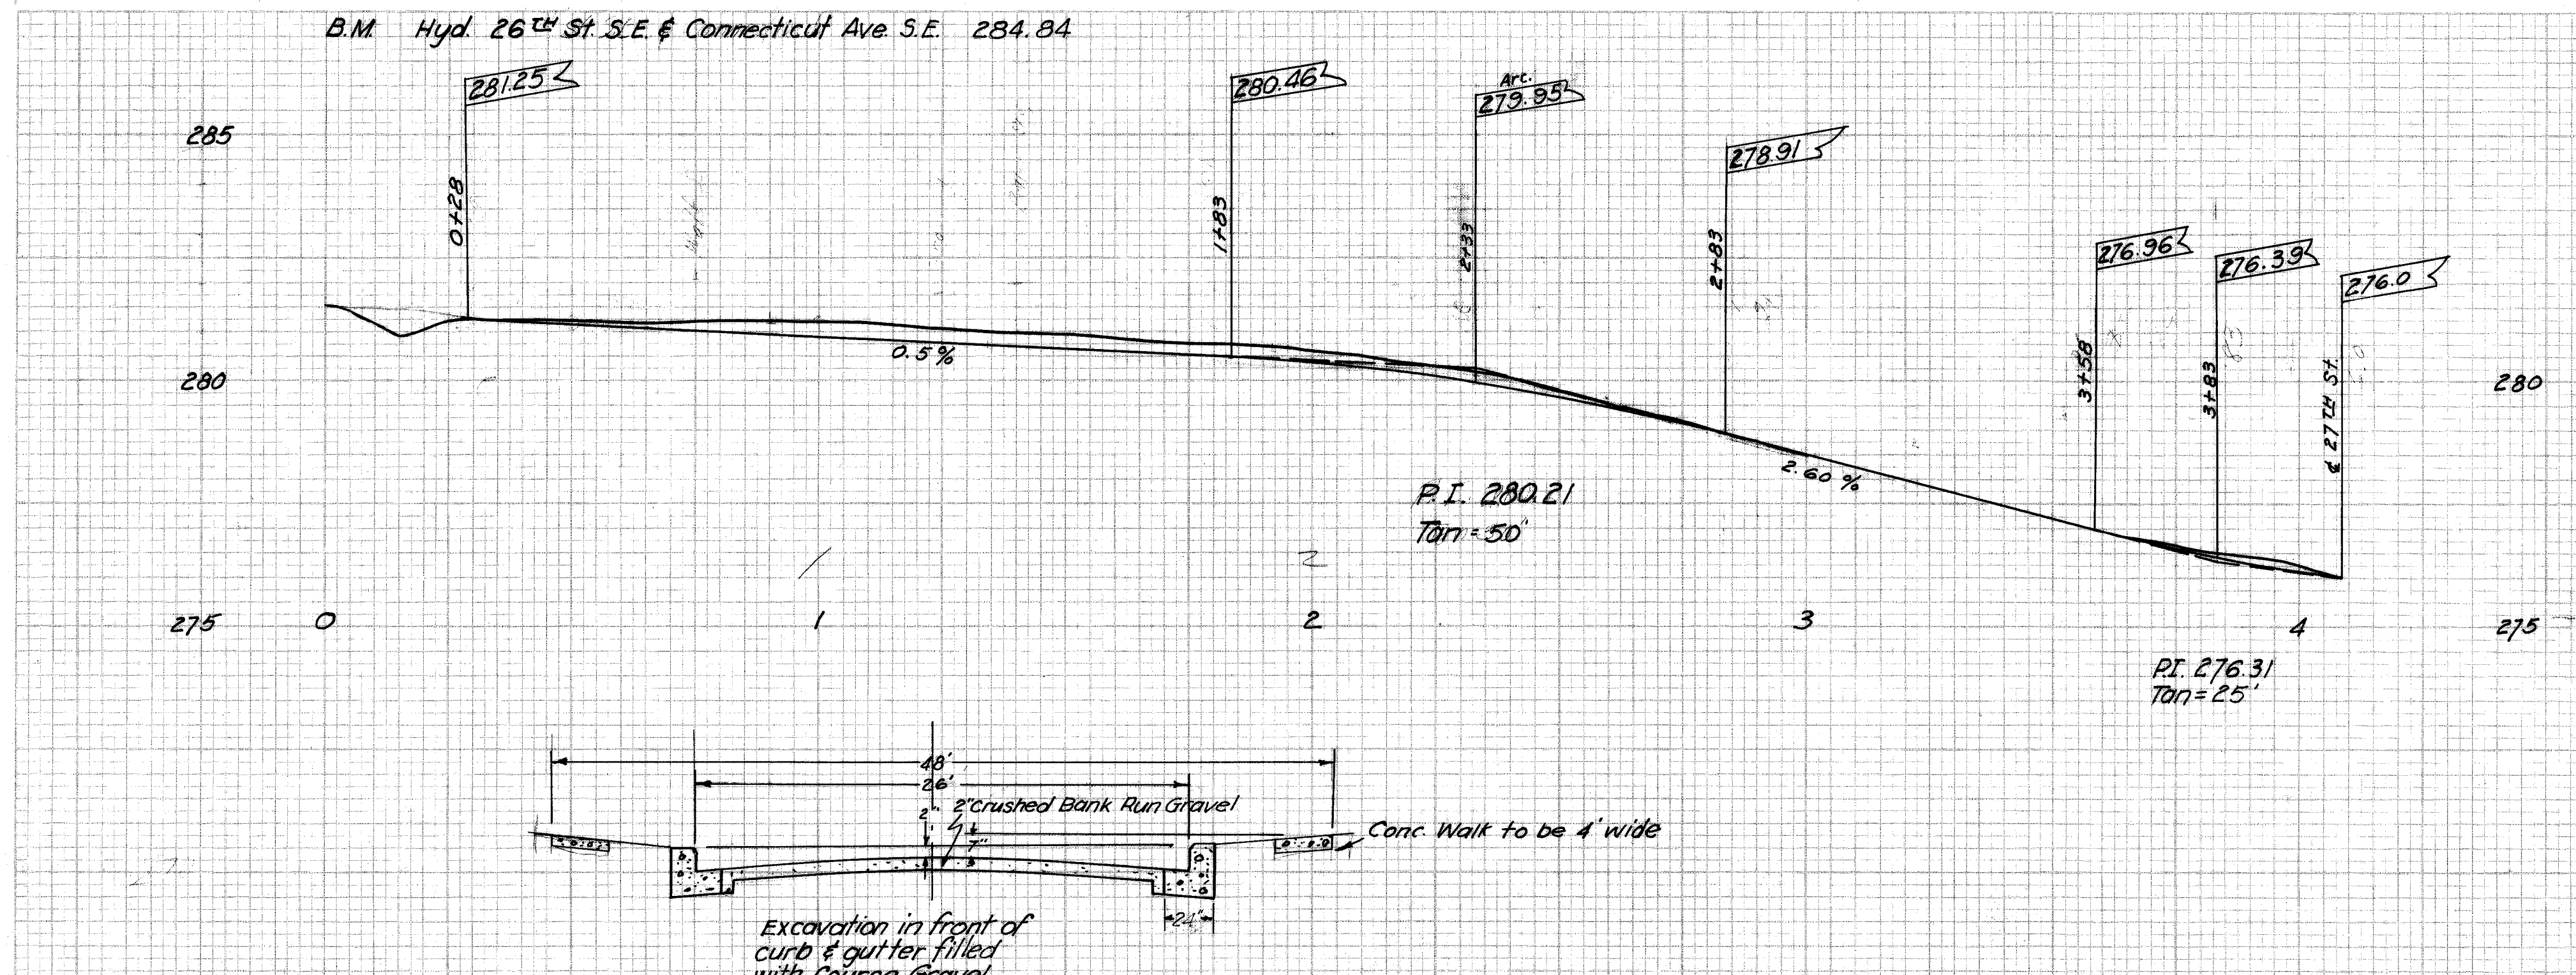


NOTE: Terraces to be neatly sloped
Space between walk and curb to be filled (or cut)
and left in a smooth, neat condition.

TYPICAL SECTION

CITY OF MASSILLON, OHIO			
CONNECTICUT AVE. S.E.			
SIDEWALK & CURB			
From 26 TH ST. S.E. to 27 TH ST. S.E.			
Approved	DEPT. OF PUBLIC SERVICE		
CITY ENGINEER	ENGINEERING DIVISION		
Dr. By R. Wagoner	Jan. 22, 1953	Scale 1"=25' Hor 1/8"=1' Ver	Pg.
CK. By	FILE NO. P 206 ACC NO 1822		

FINAL
SURVEY
NOTES
DATE
BY
CHECKED
DATE
BY

CHAS. E. HARRIS
SURVEYOR
NOTES
DATE
BY
CHECKED
DATE
BY

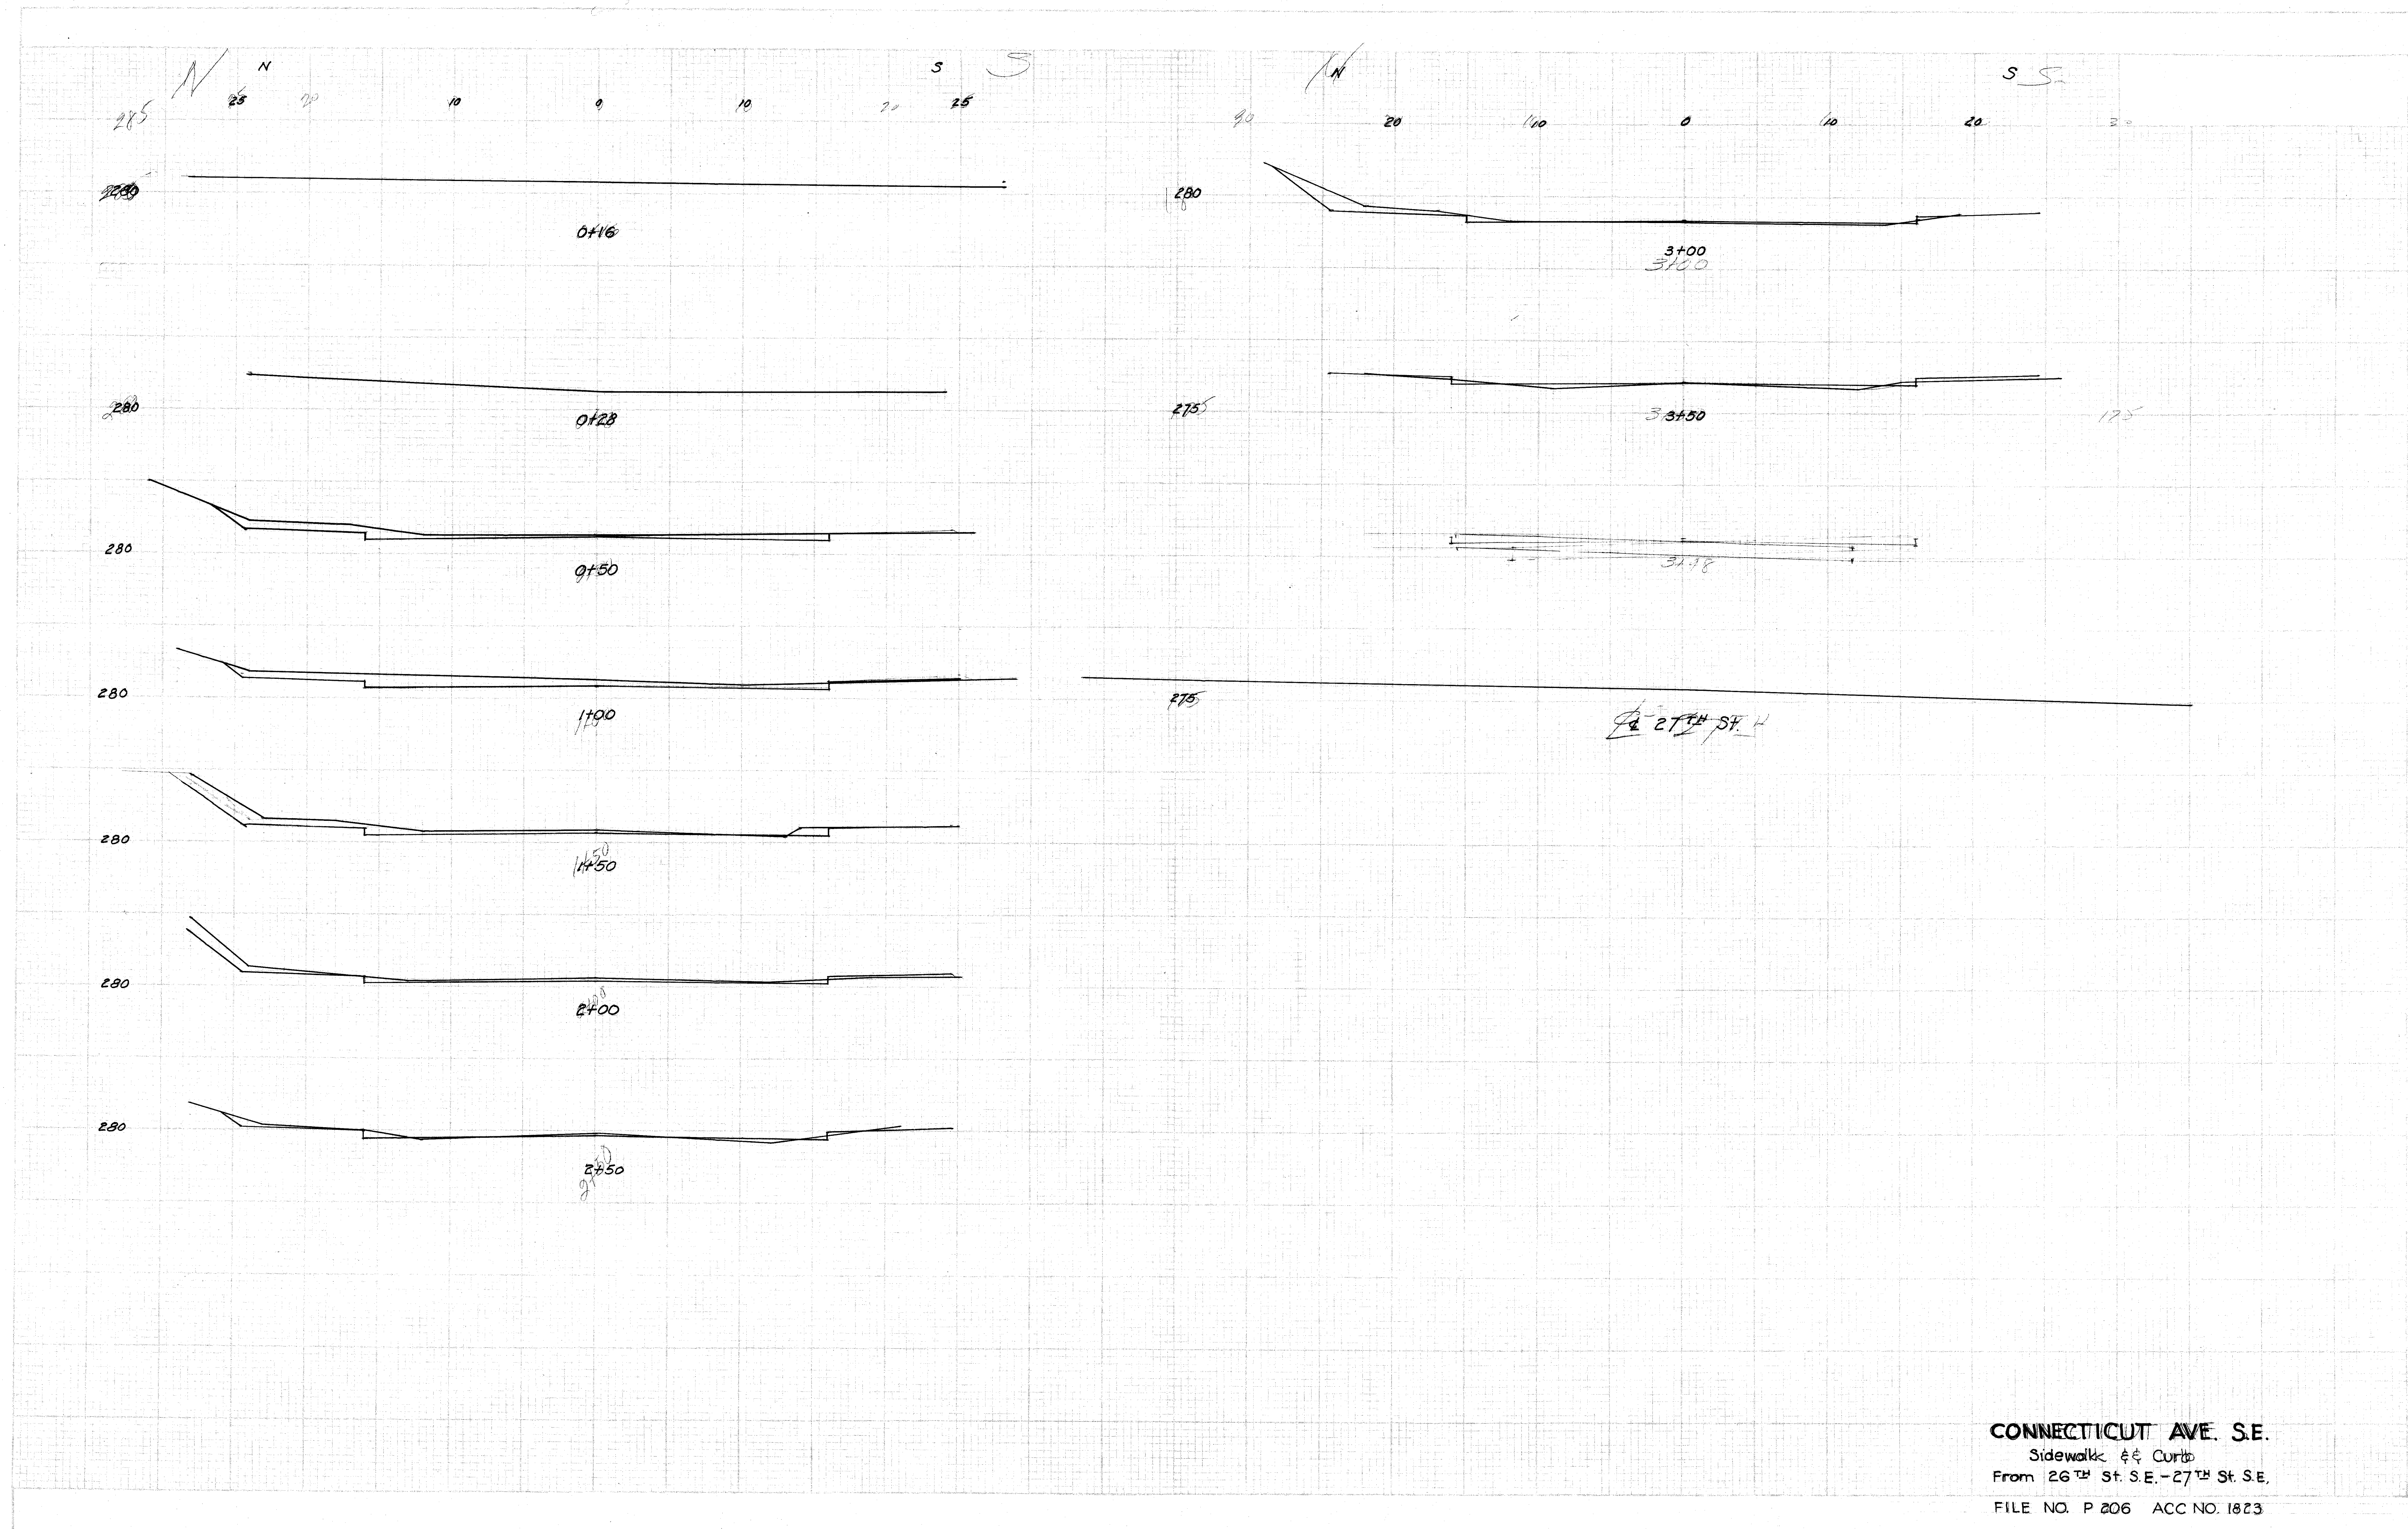

CONNECTICUT AVE. S.E.
Sidewalk & Curb
From 26th St. S.E. - 27th St. S.E.
FILE NO. P 206 ACC NO. 1823