


FINAL SURVEY	SUBMITTED	DATE
NOTE BOOK	BY	
NO.	AREAS CHECKED	

ORIGINAL SURVEY	SUBMITTED	DATE
NOTE BOOK	BY	
NO.	AREAS CHECKED	



LINCOLN WAY EAST

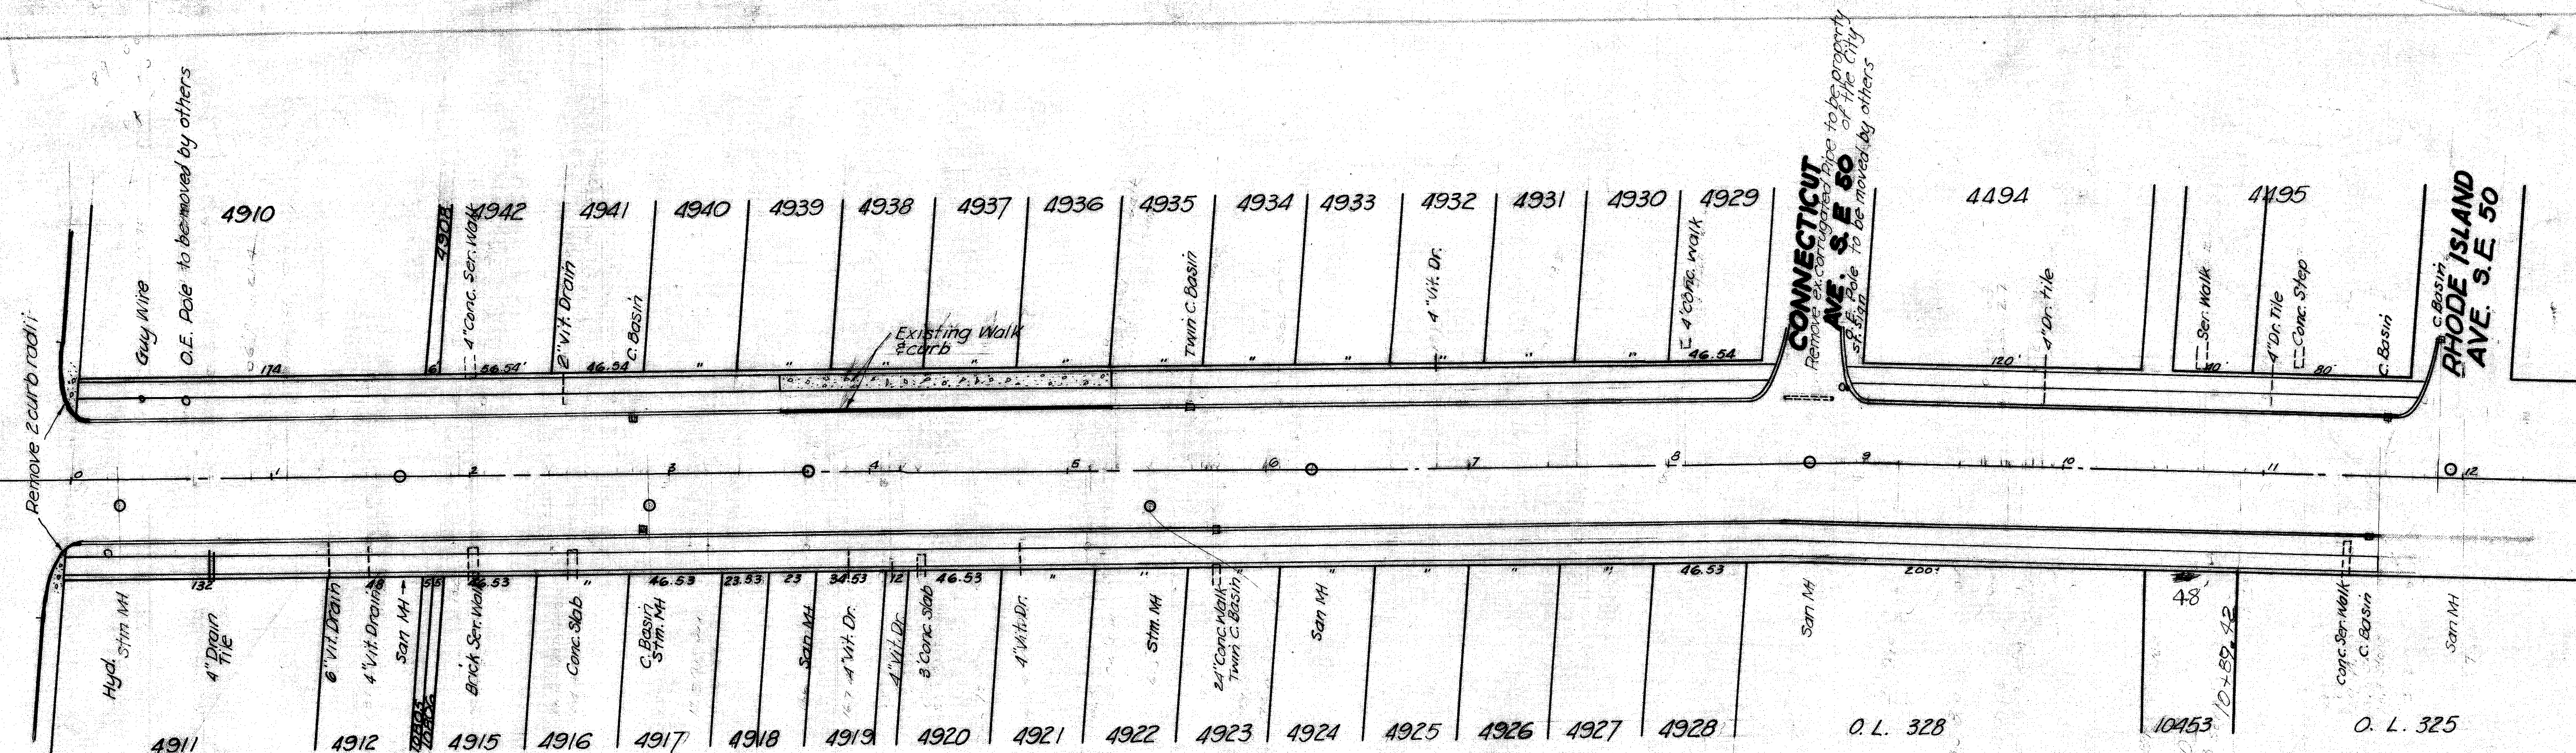

25TH ST. S.E. 40

B.M. - Hyd. 25TH ST. S.E. & Lincoln Way E. 284.36
 Hyd. 25TH ST. S.E. Sta. 5+07 269.21
 Hyd. 25TH & Connecticut 266.27

Note:
 Sta. 5+63 to 5+75 Rebuild 2 twin catch basins to meet new curb.
 Sta. 11+53 to 11+63 Rebuild 2 single catch basins to meet new curb.
 Lay 4" Bell & Spigot V.S.P. from end of drains to face of curb.
 Terraces to be neatly sloped.
 Space between curb and walk to be filled (or cut) and left in a smooth, neat condition.

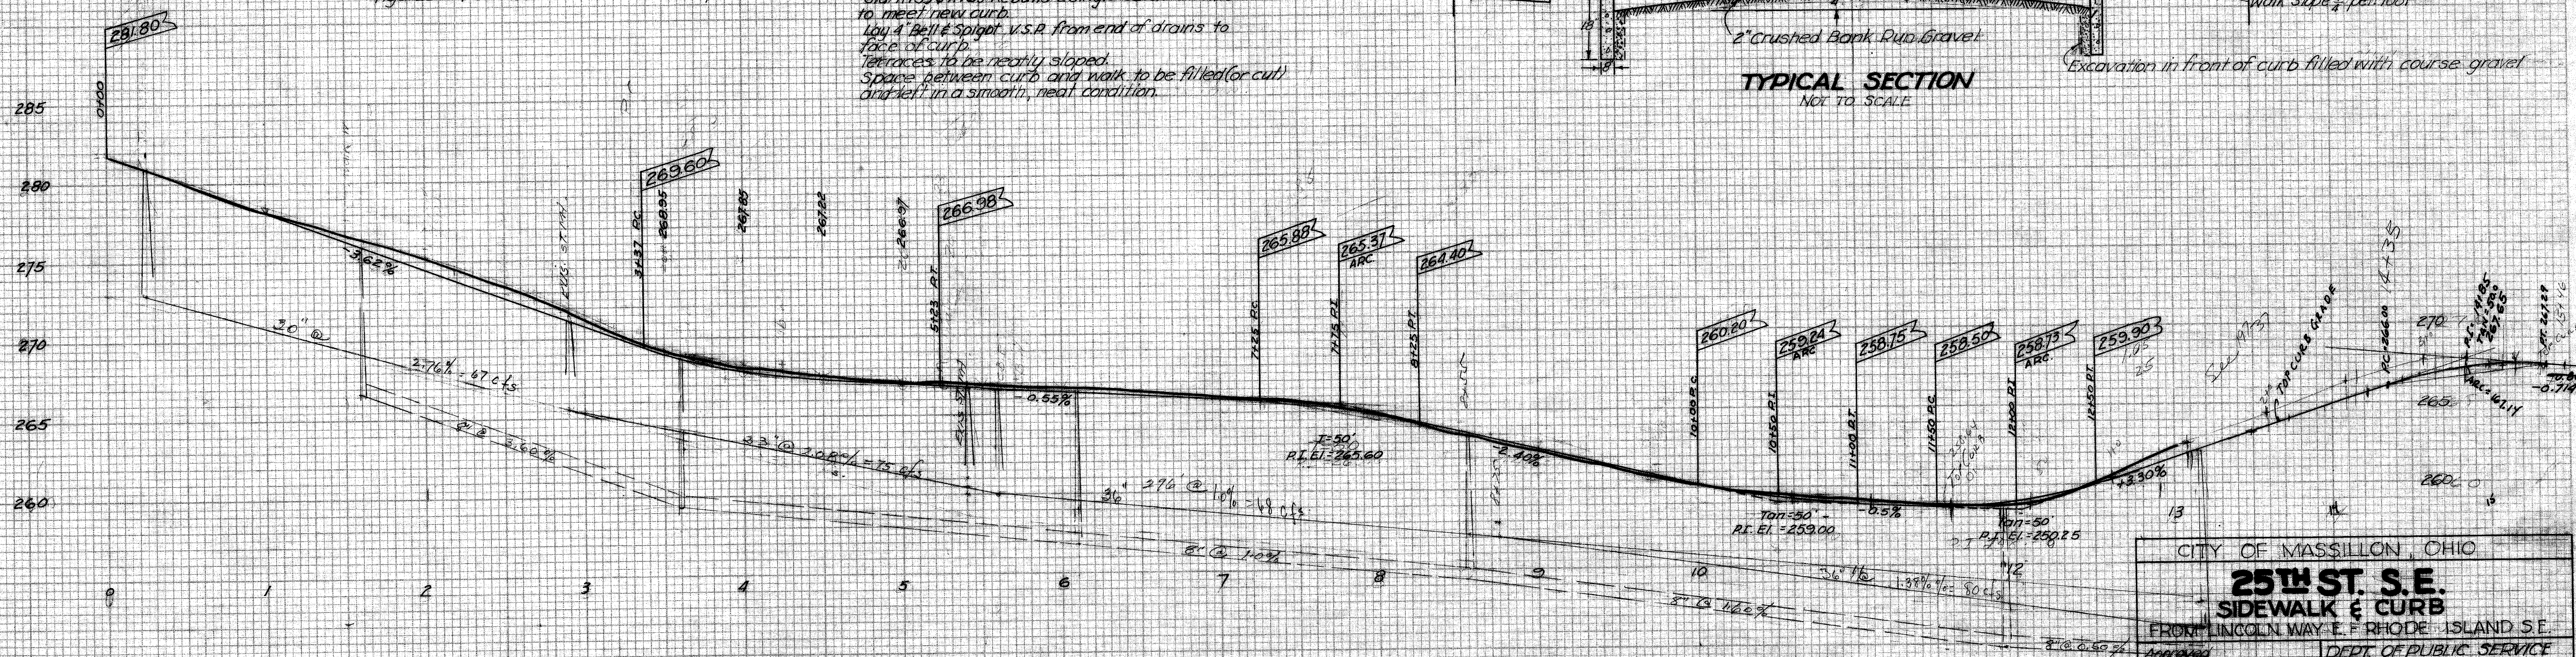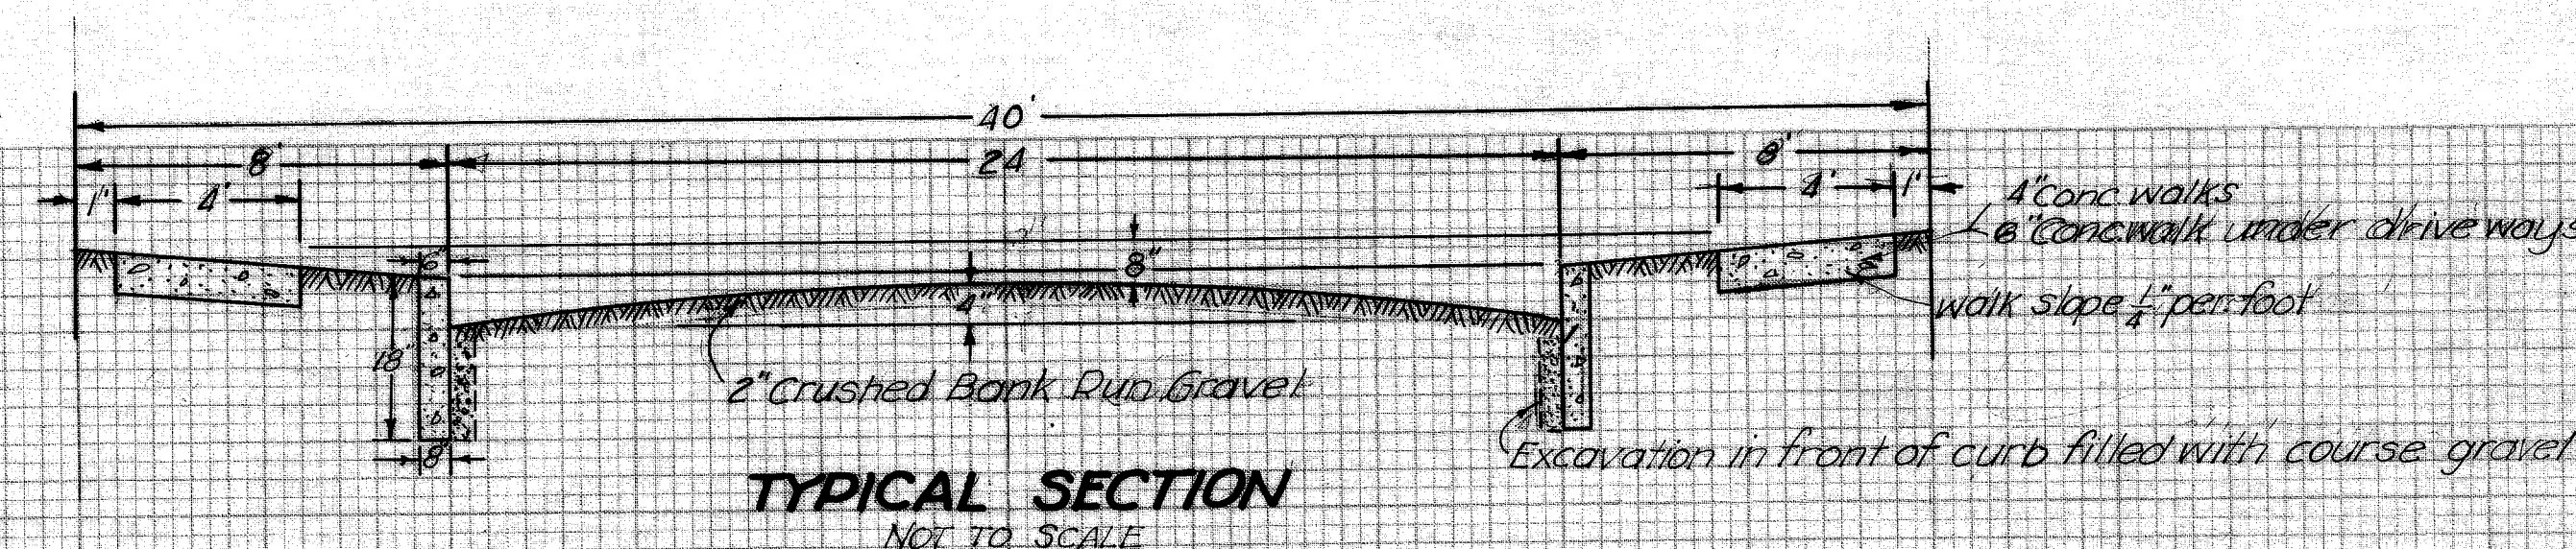

CITY OF MASSILLON, OHIO	
25TH ST. S.E.	
SIDEWALK & CURB	
FROM LINCOLN WAY E. F. RHODE ISLAND S.E.	
Dr. by Bob	Approved
Ch. by Piper	CITY ENGINEER
JULY 7, 1953	ENGINEERING DIVISION
Scale: 1"=20' Hor. 1"=5' Ver.	FILE NO. P-207
ACC. NO. 1838	