

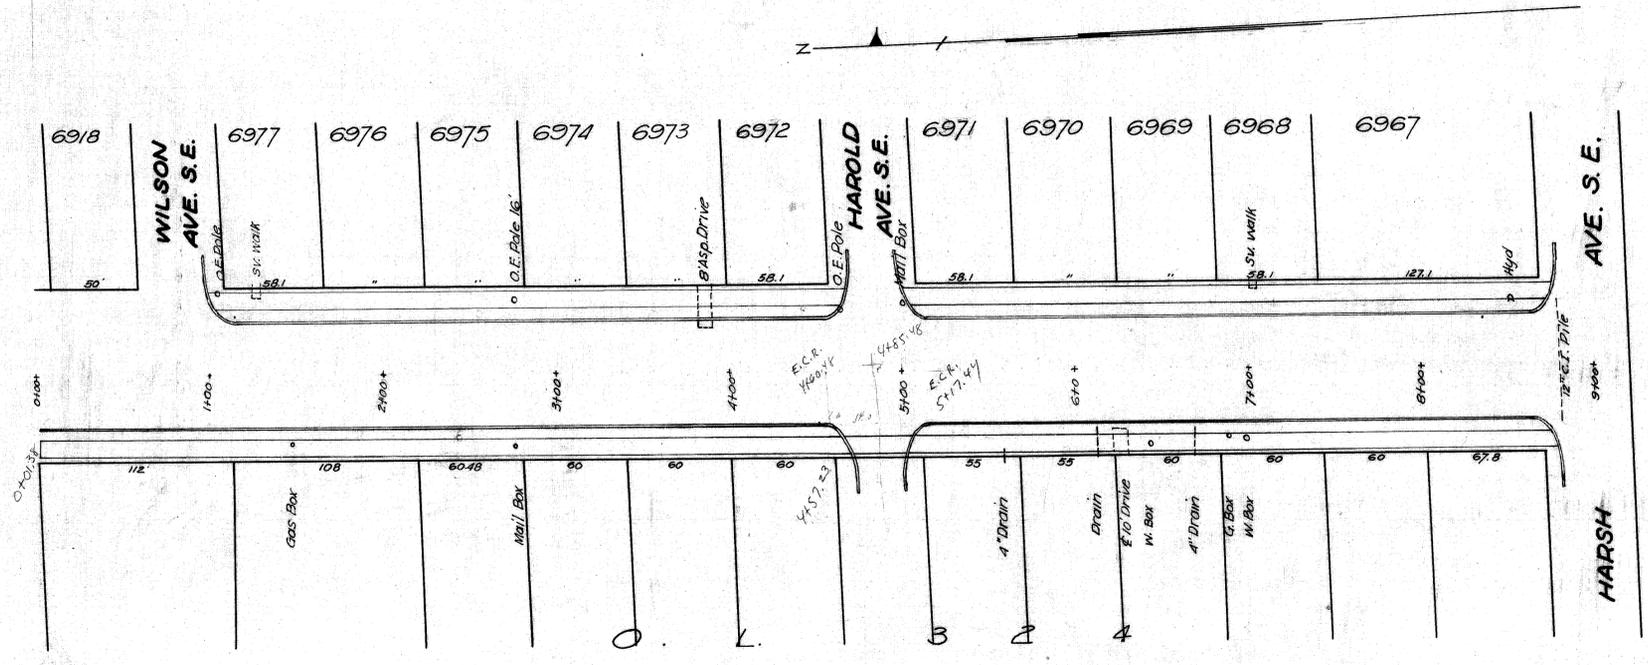


PLAN

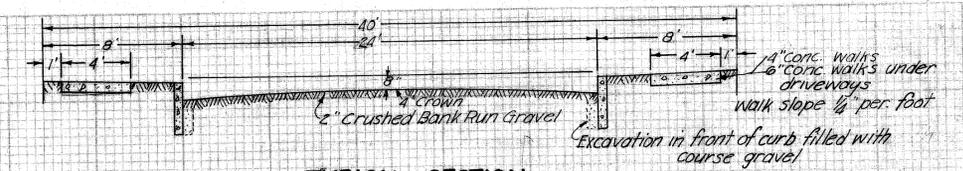

25TH ST. S. E.

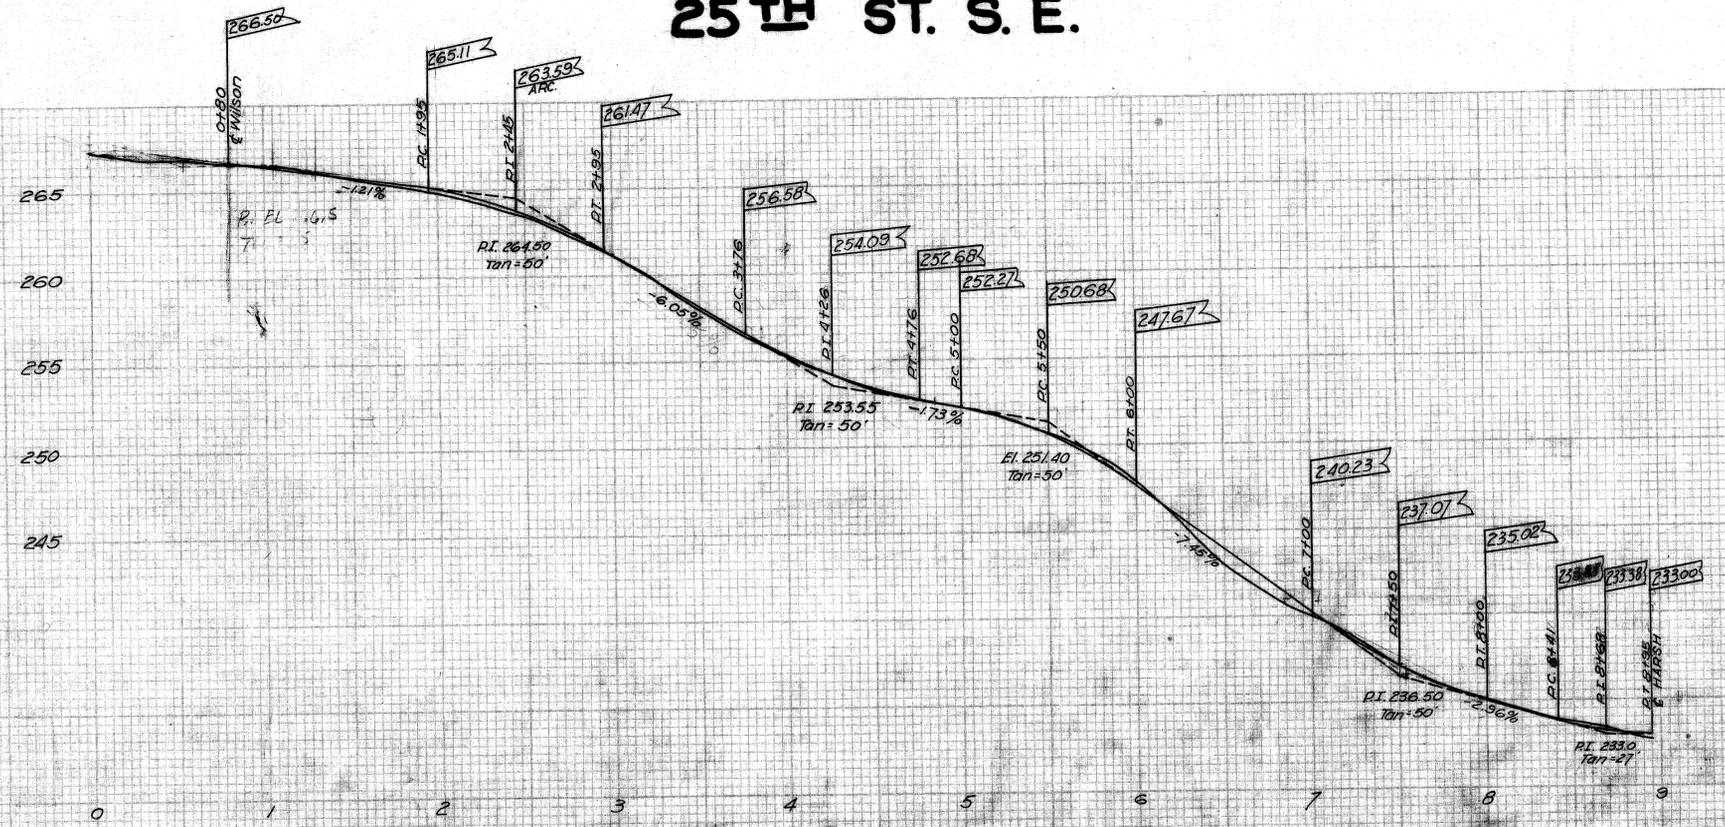


CITY OF MASSILLON OHIO	
25TH ST. S. E.	
CURB & WALK	
FROM WILSON AVE. ~ HARSH AVE. S.E.	
Approved J. W. H. [Signature]	DEPT. OF PUBLIC SERVICE ENGINEERING DIVISION
Dr. By R. W. [Signature] Chk. By H. W. [Signature]	JULY 28, 1953 Scale 1"=20' Hor. 1"=5' Ver.
FILE NO. P-208	ACC. NO. 1840