
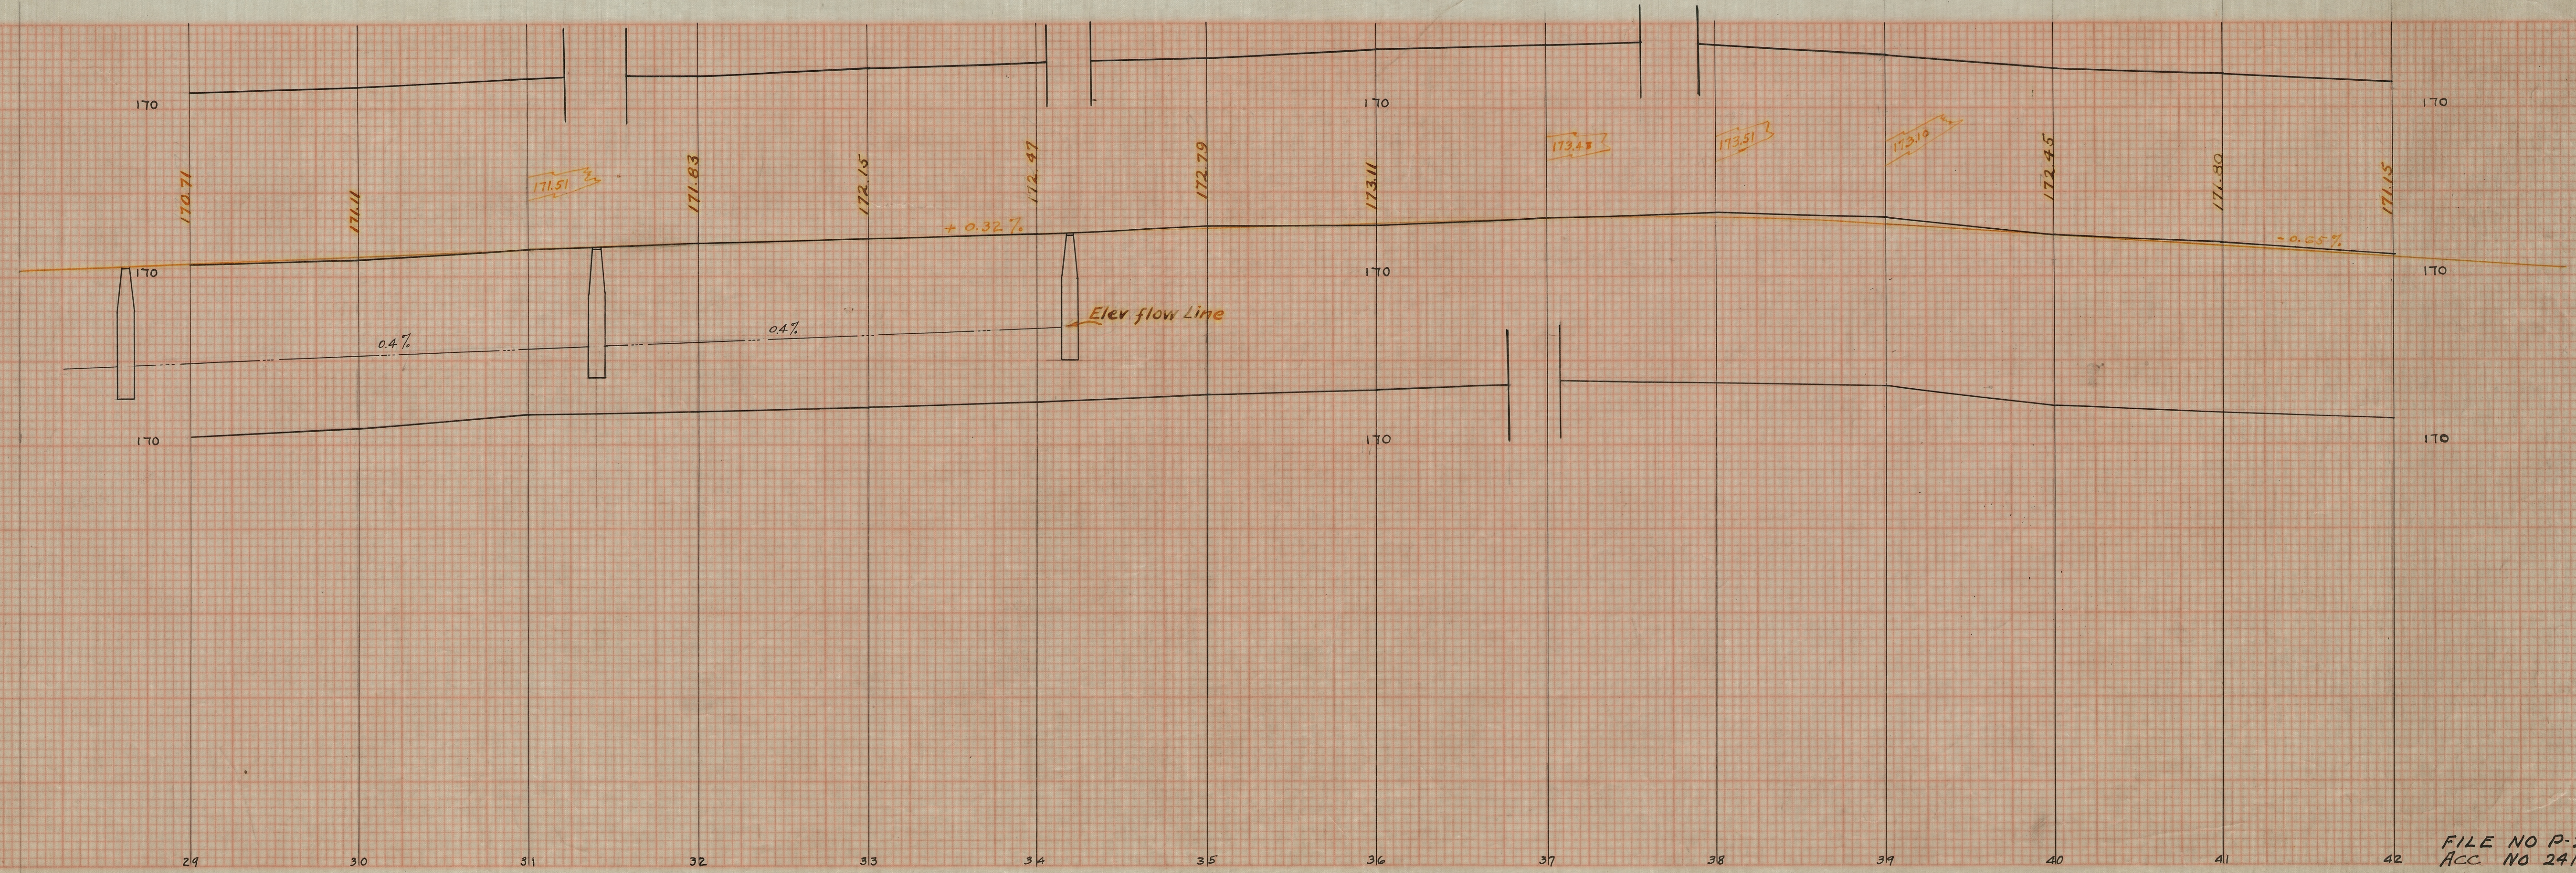


PLAN
 SURVEYED
 PLANNED
 NOTE BOOK
 NO.

PROFILE
 SURVEYED
 PLANNED
 NOTE BOOK
 NO.

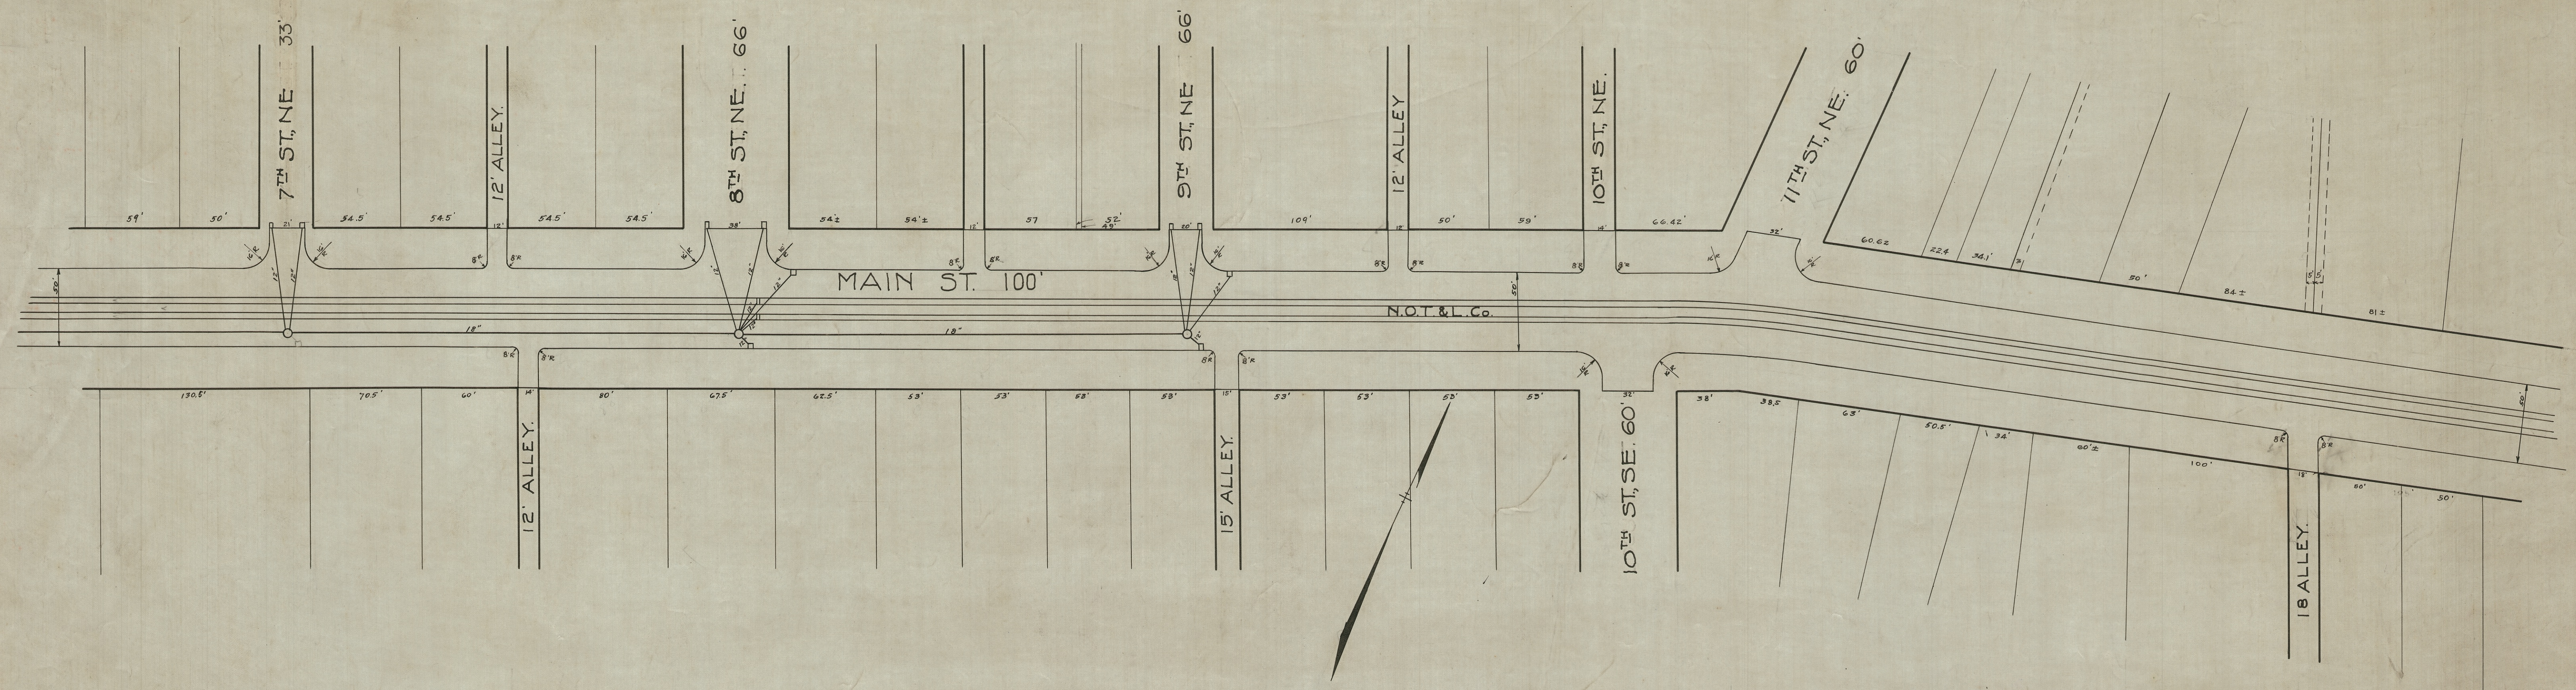

FILE NO P-20C
 ACC NO 241
 SHEET C.