


|      |      |    |         |      |    |
|------|------|----|---------|------|----|
| PLAN | DATE | BY | CHECKED | DATE | BY |
|      |      |    |         |      |    |
|      |      |    |         |      |    |
|       |      |    |         |      |    |
|-------|------|----|---------|------|----|
| MINOR | DATE | BY | CHECKED | DATE | BY |
|       |      |    |         |      |    |
|       |      |    |         |      |    |
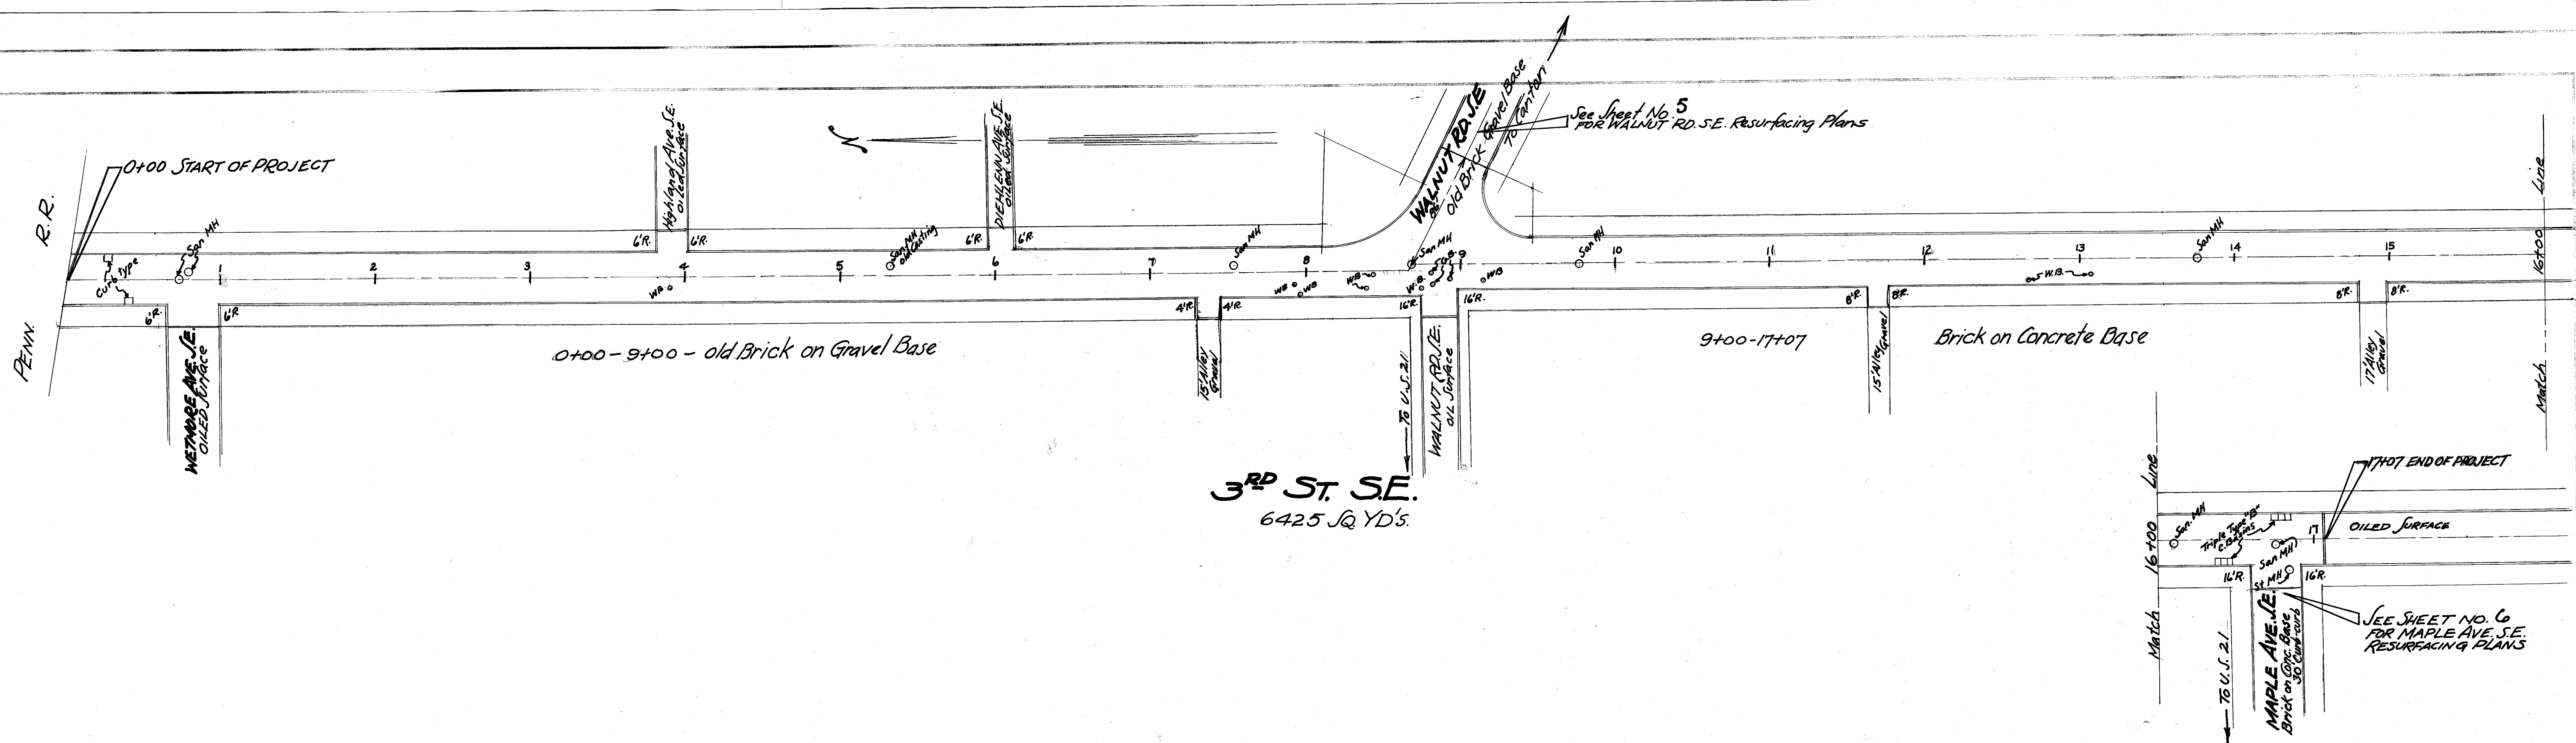

State Spec.  
 1 1/2" Min. B35 Leveling Course B35.08  
 1 1/2" T35 A Surface Course T35.07 Type A  
 1" T35 C Surface T35.09 Type C  
 Remove old Sanitary and Storm Manhole rings and covers as directed by the Engineer and replace with new Massillon Standard.  
 Remove broken catch basin castings and replace with new Massillon Standard Type B.

4  
12

|                                          |                      |                    |          |
|------------------------------------------|----------------------|--------------------|----------|
| CITY OF MASSILLON, OHIO                  |                      |                    |          |
| 3RD ST. SE.                              |                      |                    |          |
| RESURFACING                              |                      |                    |          |
| Penn. R.R. - Southerly To Maple Ave. SE. |                      |                    |          |
| Approved: <i>[Signature]</i>             | DEPT. PUBLIC SERVICE |                    |          |
| City Engineer                            | ENGINEERING DIVISION |                    |          |
| Dr. by: H. Piper                         | May 1957             | Scale: 1"=50' Hor. | H.B. 192 |
| Ch. by:                                  |                      |                    | Page 2   |

FILE NO. P 232 Acc. No. 2009