


DRAWN BY: [blank]
 CHECKED BY: [blank]
 DATE: [blank]
 PROJECT: [blank]

DRAWN BY: [blank]
 CHECKED BY: [blank]
 DATE: [blank]
 PROJECT: [blank]

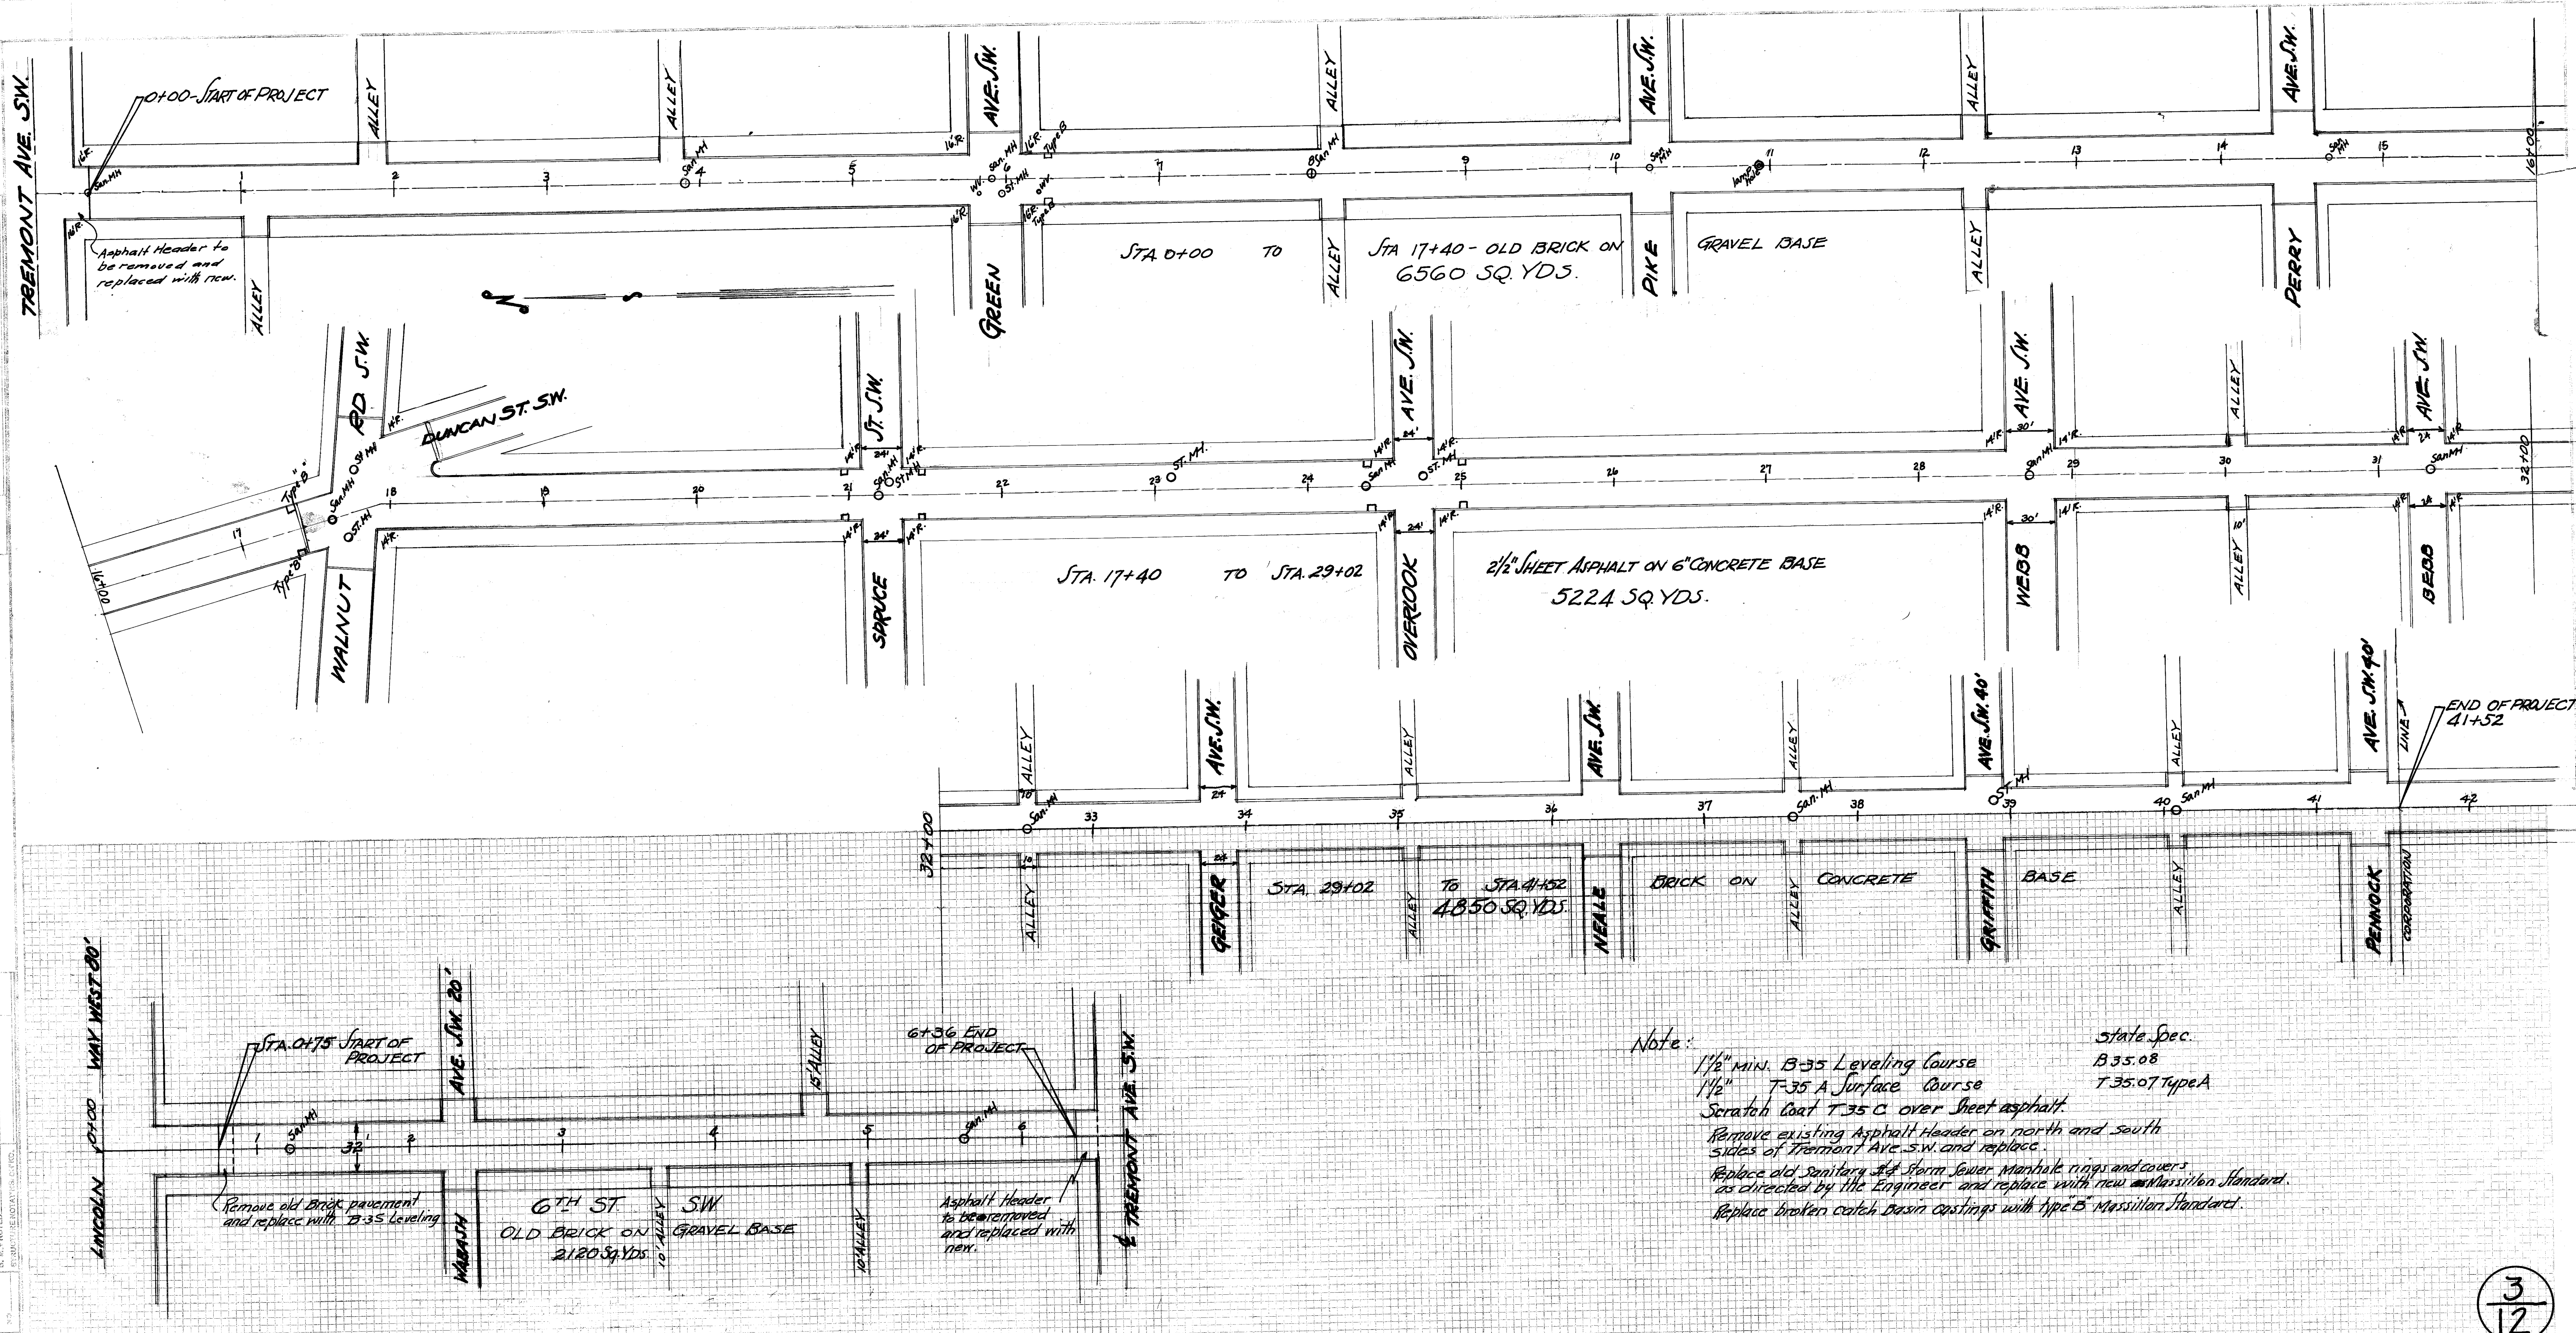

Note:
 1 1/2" MIN. B-35 Leveling Course
 1 1/2" T-35 A Surface Course
 Scratch Coat T-35 C over Sheet asphalt.
 Remove existing Asphalt Header on north and south sides of Tremont Ave. S.W. and replace.
 Replace old Sanitary and Storm Sewer Manhole rings and covers as directed by the Engineer and replace with new Massillon Standard.
 Replace broken catch basin castings with type B Massillon Standard.

State Spec.
 B 35.08
 T 35.07 Type A

3
 12

CITY OF MASSILLON, OHIO	
6TH ST. S.W.	
RESURFACING	
LINCOLN WAY W. - PENNOCK AVE. S.W.	
APPROVED BY: [Signature]	CITY ENGINEER
DEPT. OF PUBLIC SERVICE	ENGINEERING DIVISION
DR. BY: H. Piper	MAY '57 Scale: 1"=50'
CHECKED BY: [Signature]	

FILE No. P 221 Acc. No. 2008