



DATE	
BY	
CHECKED	
APPROVED	
SCALE	
PROJECT	
NO.	

DATE	
BY	
CHECKED	
APPROVED	
SCALE	
PROJECT	
NO.	

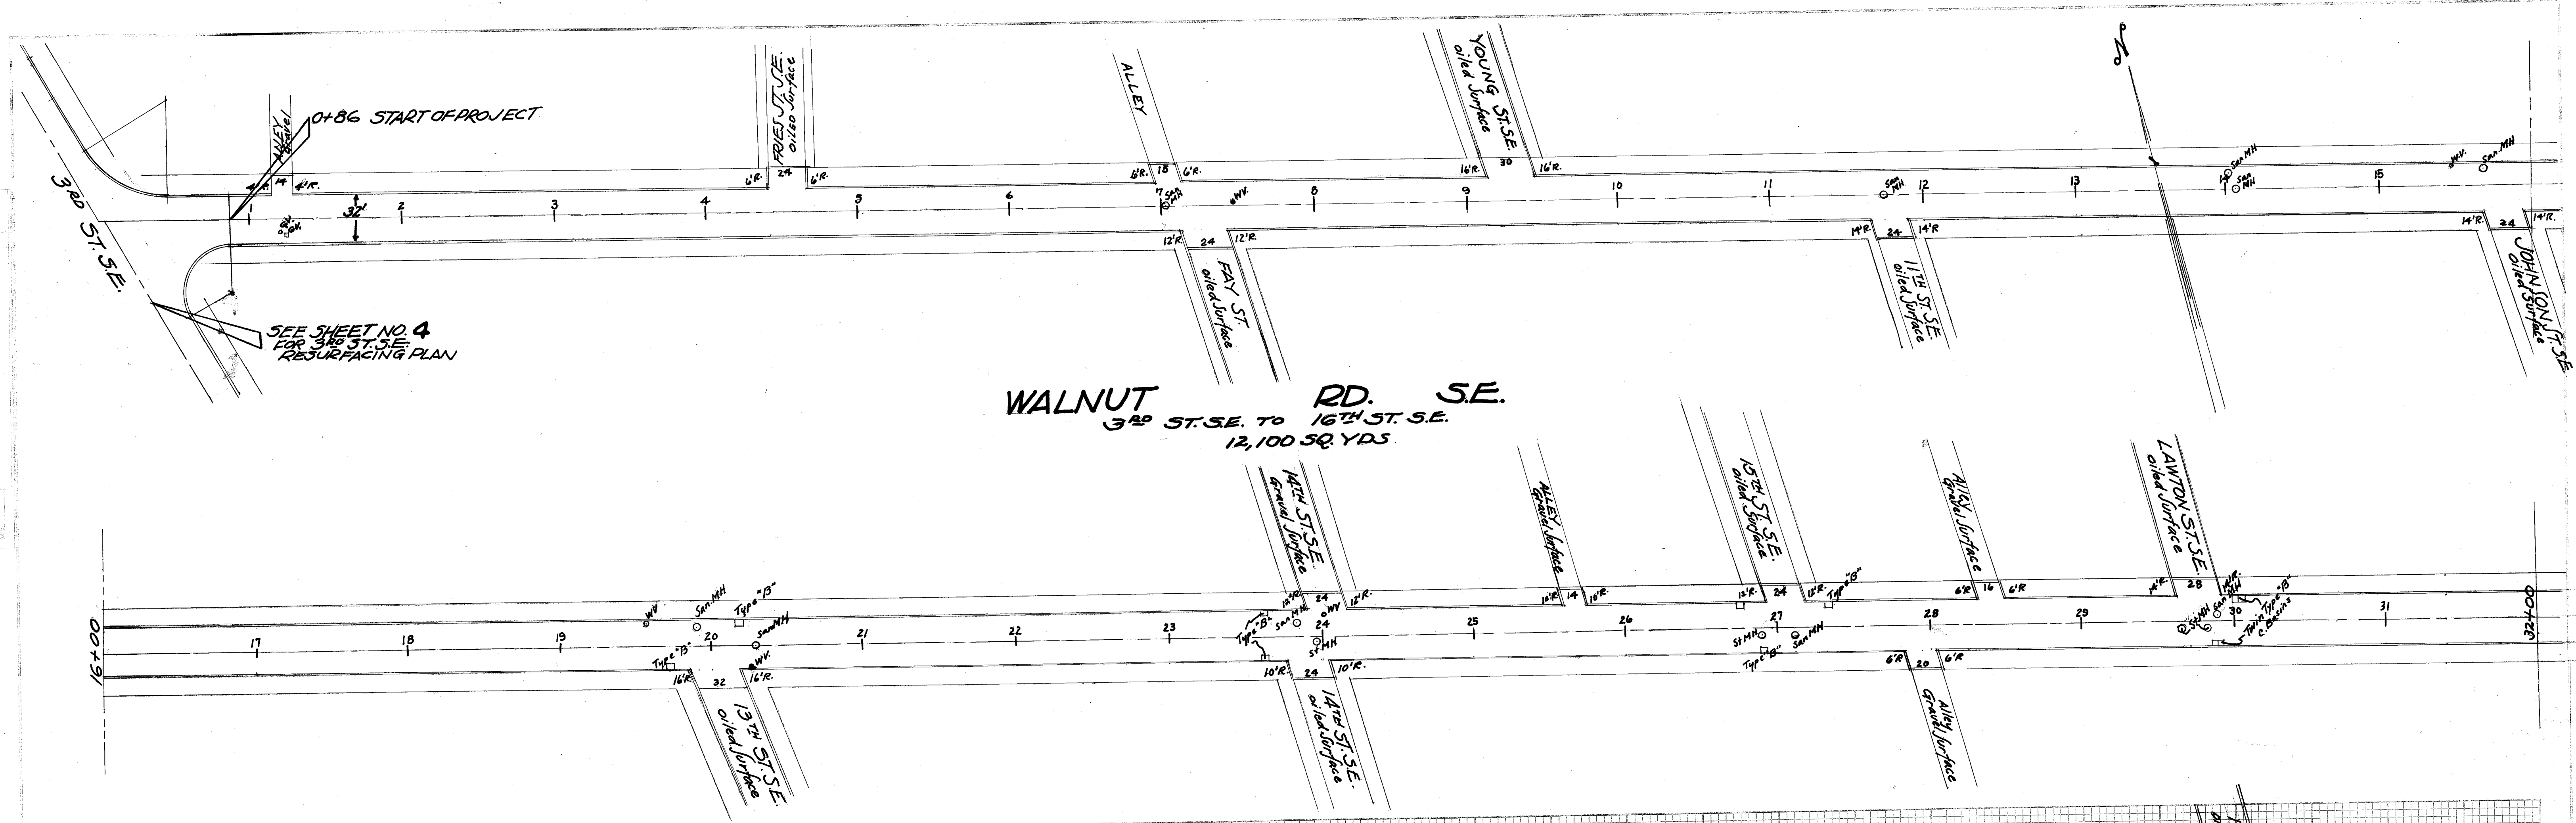

WALNUT RD. S.E.
34' ST. S.E. TO 16TH ST. S.E.
12,100 SQ. YDS.

State Spec.
1 1/2" Min. B-35 Leveling Course B-35.08
1 1/2" T-35 A Surface Course T-35.07 Type A
Replace old Sanitary and Storm Manhole rings and covers as directed by the Engineer with Massillon Standard man rings and covers.
Replace all broken Catch Basin Castings with new Massillon Standard Type B.

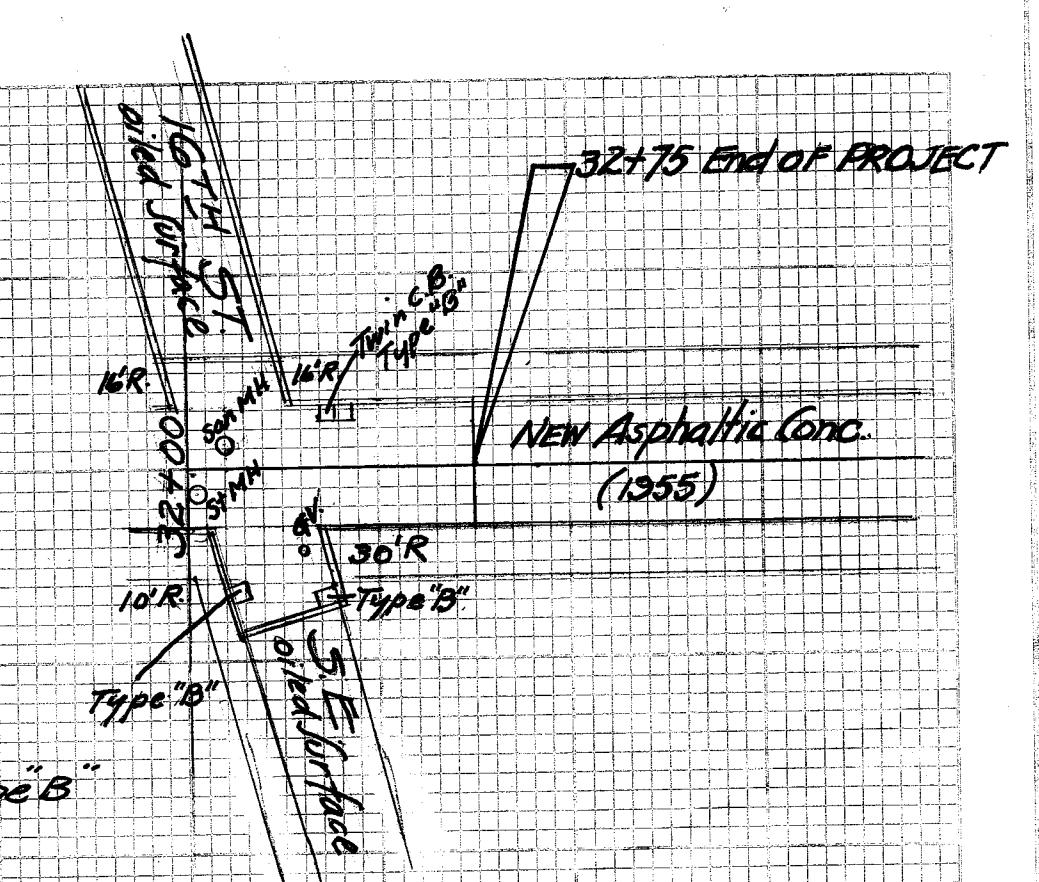

5
12

CITY OF MASSILLON, OHIO			
WALNUT RD. S.E.			
RESURFACING			
34' ST. S.E. TO 16TH ST. S.E.			
Approved	By	DEPT. PUBLIC SERVICE	ENGINEERING DIVISION
Dr. H. H. Piper	May 1957	Scale: 1" = 50' HOR.	N.B. Page
Ch. By:			

File No. P 223 Acc. No. 2010