


FINAL	DATE
SURVEY	BY
NOTE BOOK	NO.
AREAS CHECKED	

ORIGINAL	DATE
SURVEY	BY
NOTE BOOK	NO.
AREAS CHECKED	

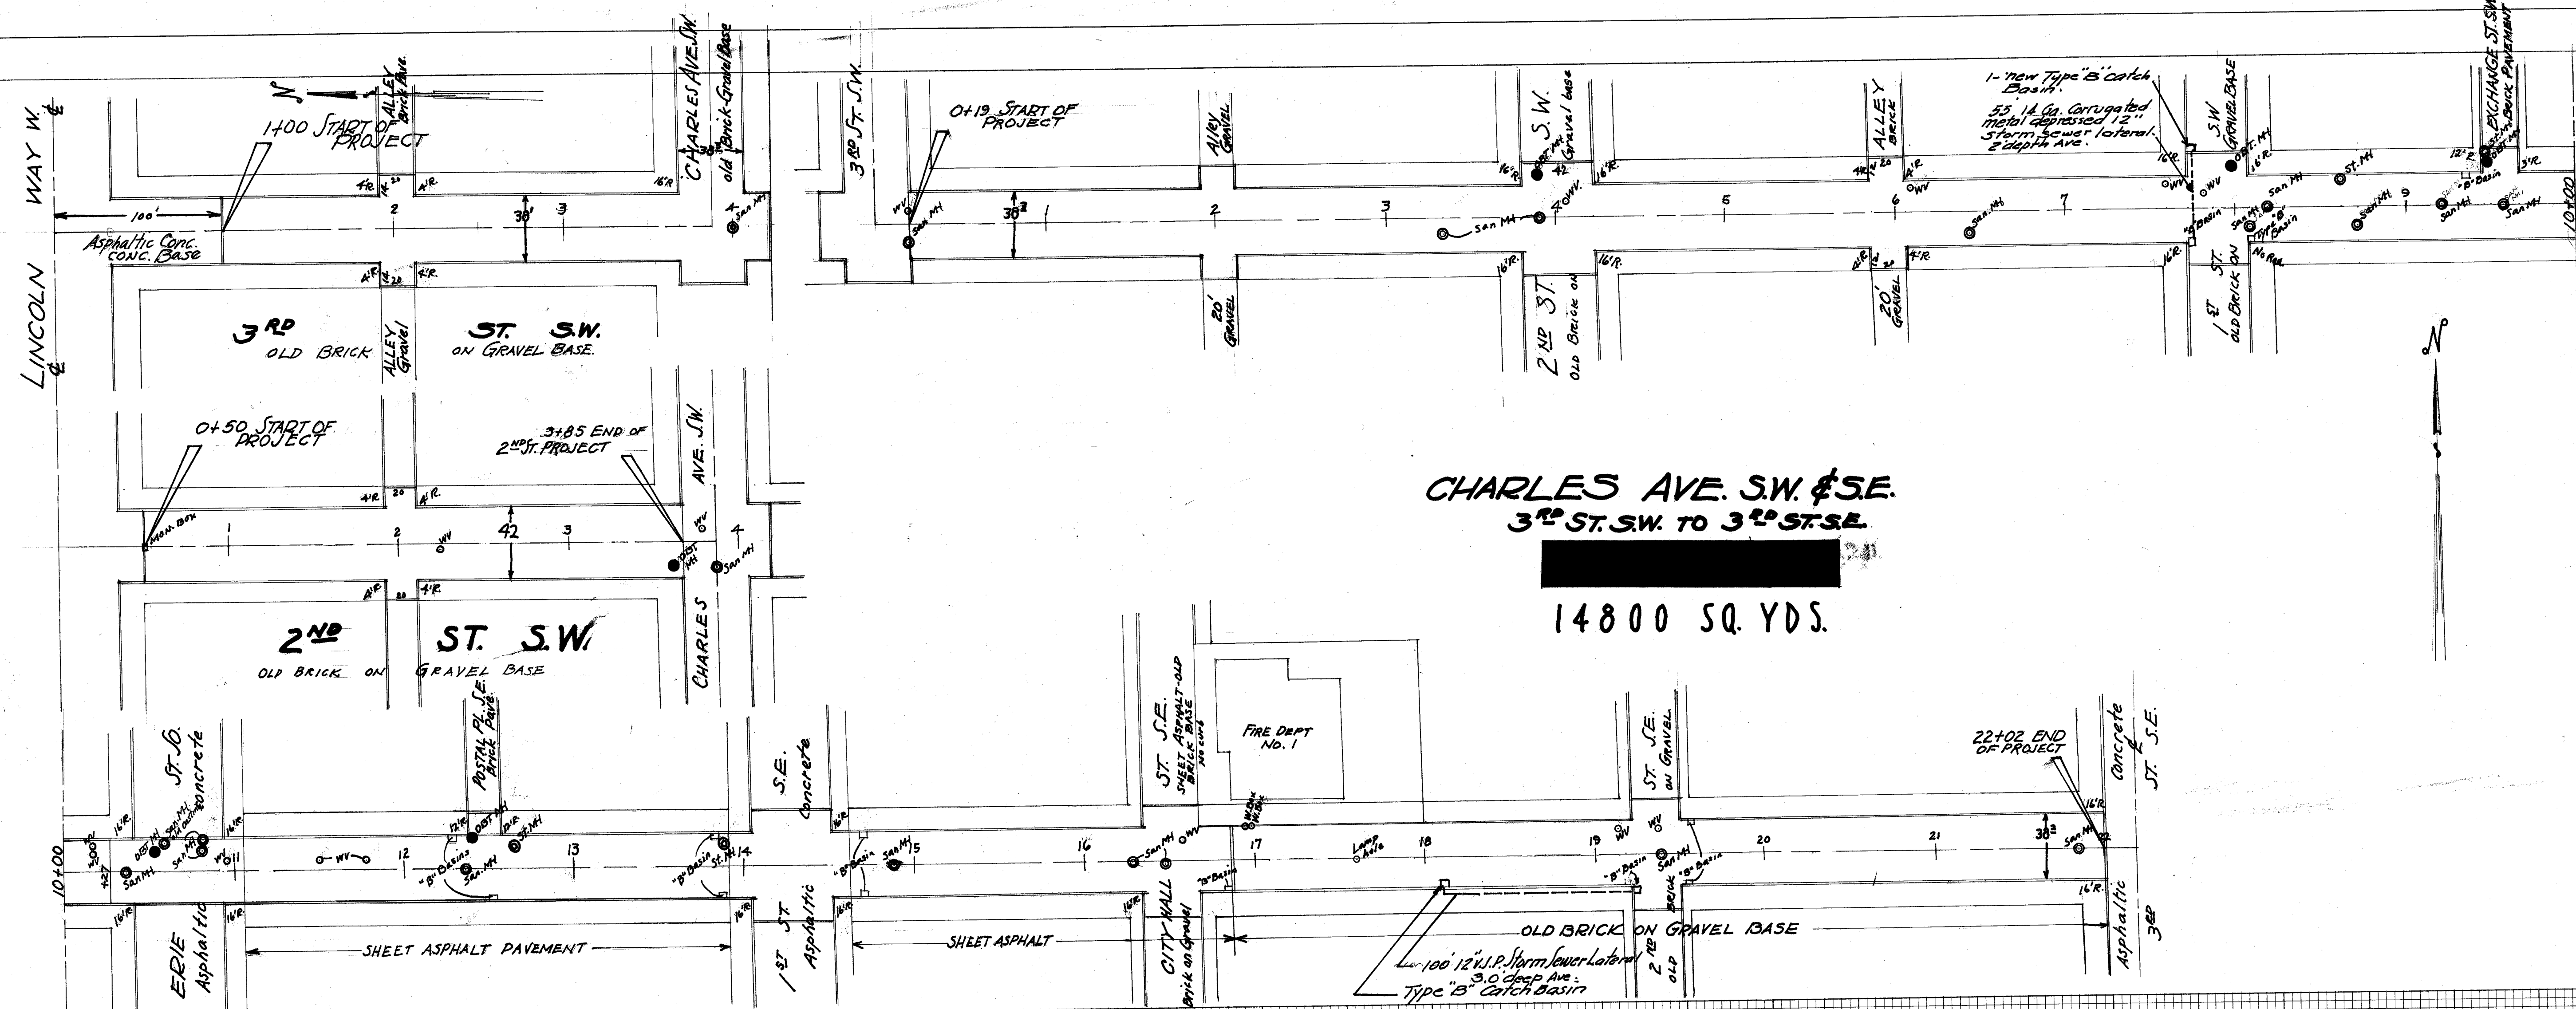

Note:
 1 1/2" min. B 35 Leveling Course B 35.08
 1 1/2" T 35.A Surface " T 35.07 Type A
 Scratch coat T 35.C over sheet Asphalt
 Replace old sanitary and storm sewer manhole rings and covers as directed by the Engineer, with new Massillon Standard castings.
 Replace broken catch basin casting with new type B castings (Massillon Standard).

7
12

CITY OF MASSILLON, OHIO	
CHARLES AVE. S.E. & S.W. 2ND & 3RD S.W.	
RESURFACING	
APPROVED: <i>[Signature]</i>	DEPT. OF PUBLIC SERVICE
DR. BY: H. PIPER	ENGINEERING DIVISION
CH. BY:	JUNE 1937 Scale: 1"=50'
	N.B. 192 Page 6