


DATE	APR 1957
BY	H. P. P.
CHECKED	H. P. P.
PLANNED	H. P. P.
POSTED	H. P. P.
FILED	H. P. P.

DATE	APR 1957
BY	H. P. P.
CHECKED	H. P. P.
PLANNED	H. P. P.
POSTED	H. P. P.
FILED	H. P. P.

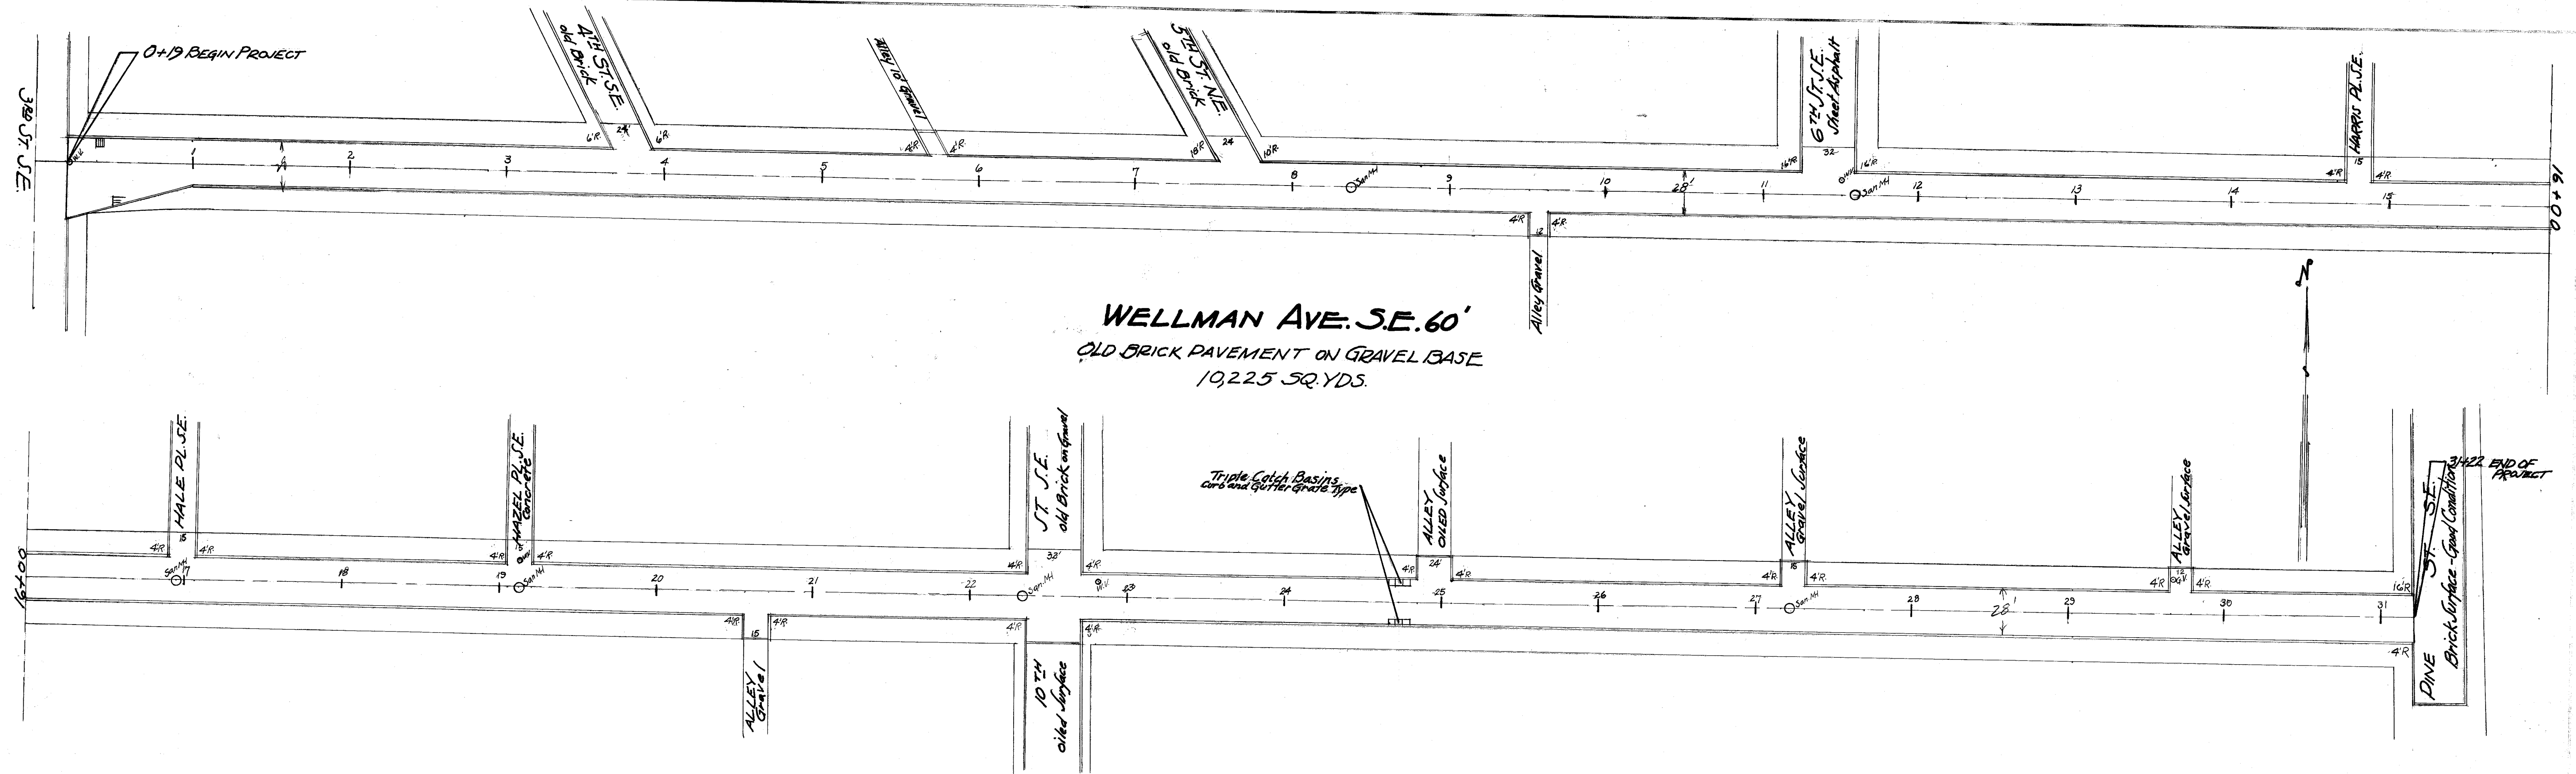

1 1/2" MIN. B-35 Leveling Course
 Sta 0+00 to 4+00 - T-35 A Surface Course
 " 4+00 to end - 1" - T-35 Type C Surface Course
 State Spec. B-35.08
 T-35.07 Type A
 T-35.09 Type C
 Replace old Sanitary and Storm Sewer Manhole rings and covers with new Massillon Standard at the direction of the Engineer.
 Replace broken catch basin castings with Massillon Standard Type "B".

CITY OF MASSILLON, OHIO	
WELLMAN AVE. SE.	
RESURFACING	
3RD ST. SE. TO PINEST SE.	
Approved: <i>H. P. P.</i> City Engineer	DEPT. PUBLIC SERVICE ENGINEERING DIVISION
Drawn by: H. P. P.	Scale: N.B. 192
Check by: <i>H. P. P.</i>	P. 5
MAY 1957	
FILE NO. P226 Acc. No. 2013	