


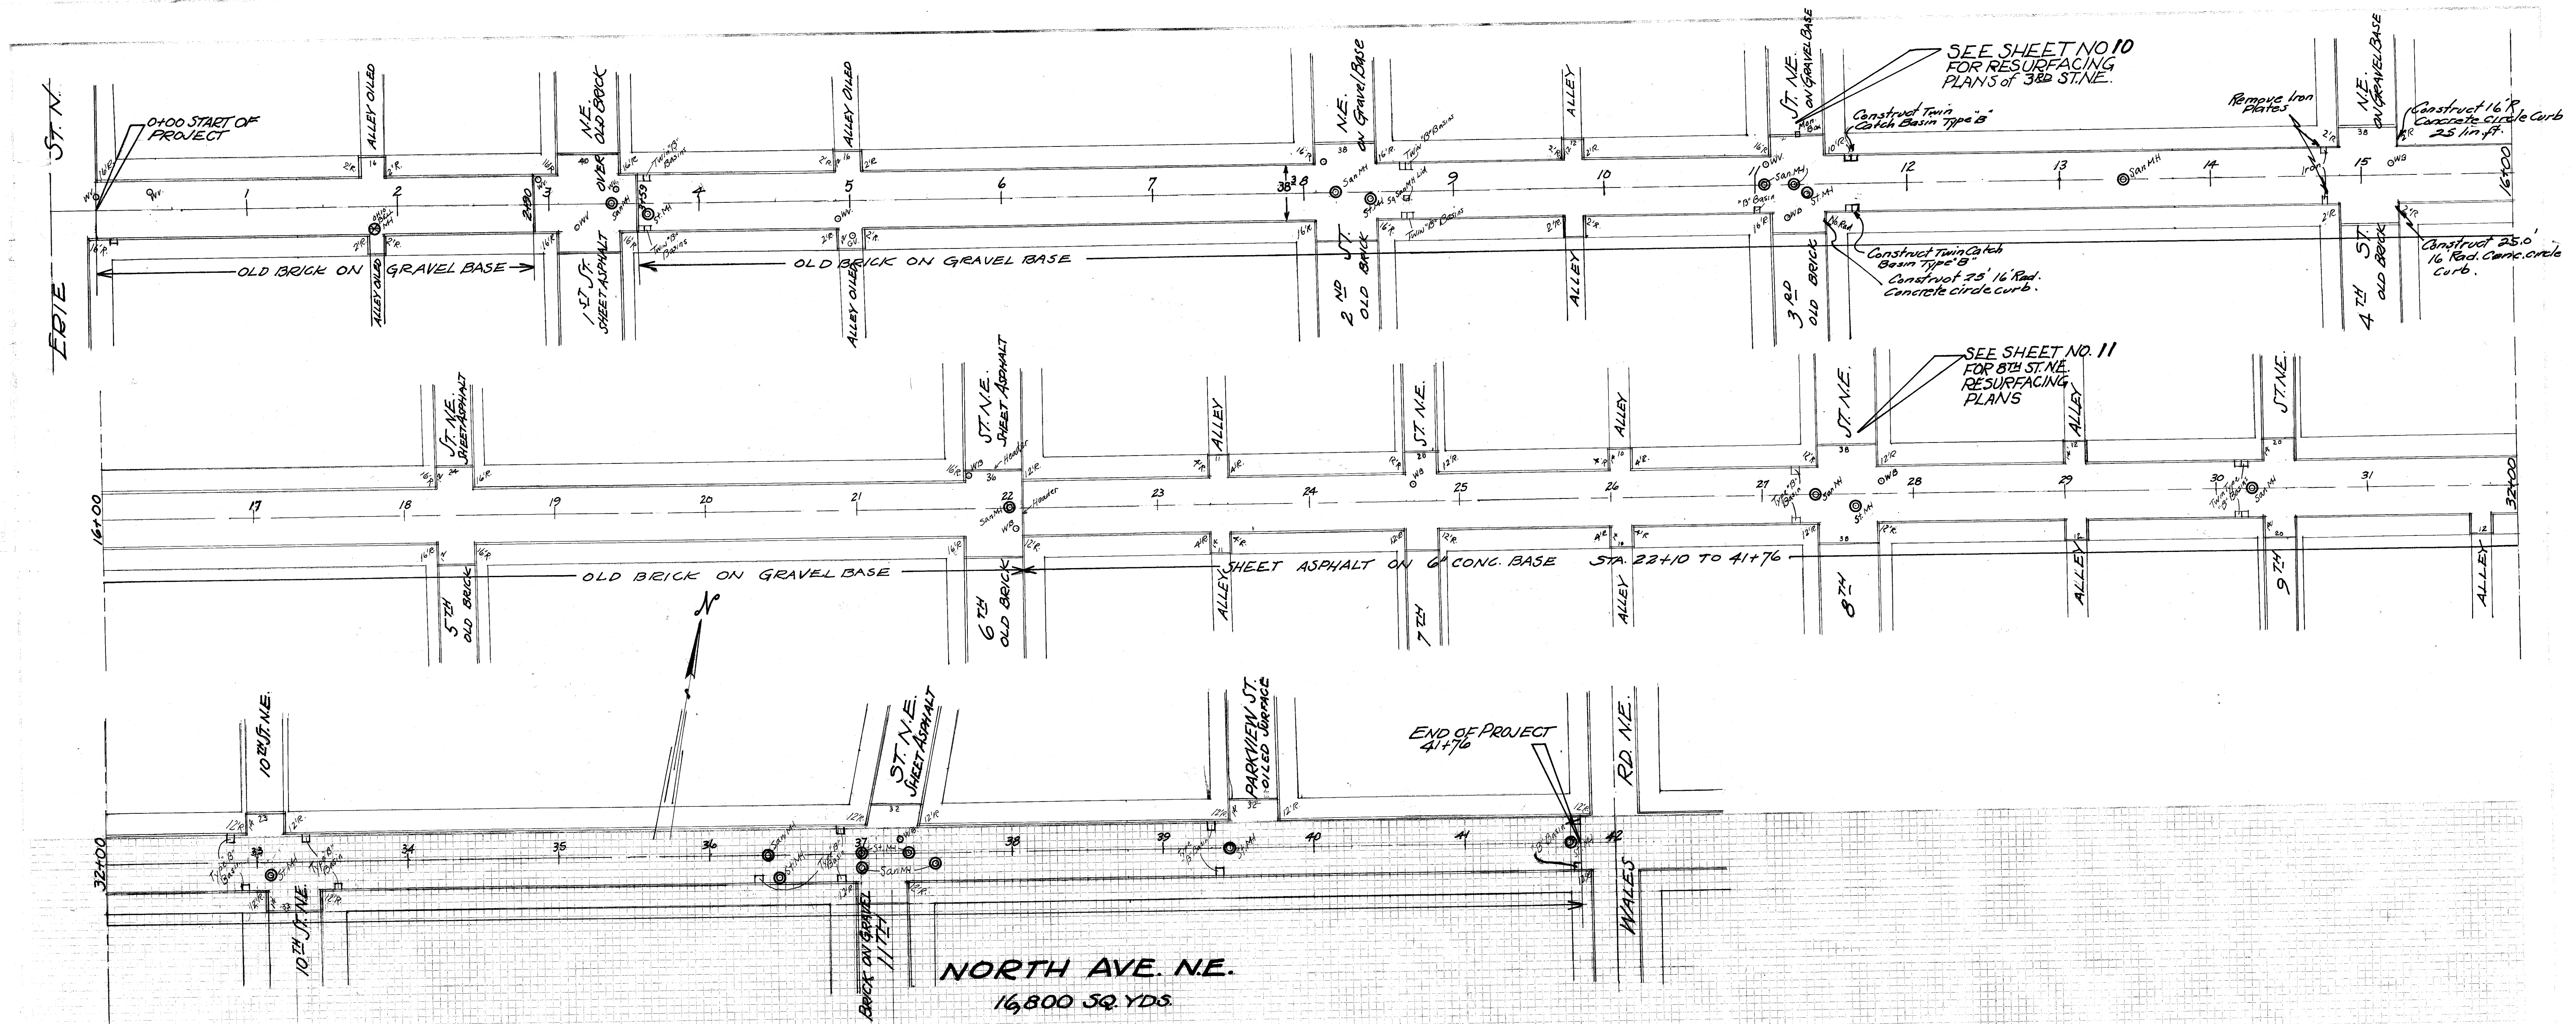

**NORTH AVE. NE.**  
16,800 SQ. YDS.

Sta. 0+00 to Sta. 22+10  
" 22+10 to " 41+76

State Spec.  
B 35.08  
T 35.07 Type A  
T 35.09 Type C

1 1/2" B 35 Leveling Course  
1 1/2" T 35A Surface Course  
1" T 35C Surface Course  
Scratch Coat T 35C over sheet asphalt

Replace old Sanitary and Storm Manhole rips and covers with new Massillon Standard castings as directed by the Engineer.  
Replace broken Catch Basin Castings with Massillon Standard Type "B".

|                                                 |                                                 |                      |                  |
|-------------------------------------------------|-------------------------------------------------|----------------------|------------------|
| CITY OF MASSILLON, OHIO                         |                                                 |                      |                  |
| <b>NORTH AVE. NE.</b>                           |                                                 |                      |                  |
| RESURFACING                                     |                                                 |                      |                  |
| ERIE ST. N. TO WALES RD. N.E.                   |                                                 |                      |                  |
| Approved<br><i>[Signature]</i><br>CITY ENGINEER | DEPT. of PUBLIC SERVICE<br>ENGINEERING DIVISION |                      |                  |
| Drawn by: H. Piper                              | JUNE 1957                                       | Scale: 1"=50' HORIZ. | NB 193<br>PAGE 7 |