

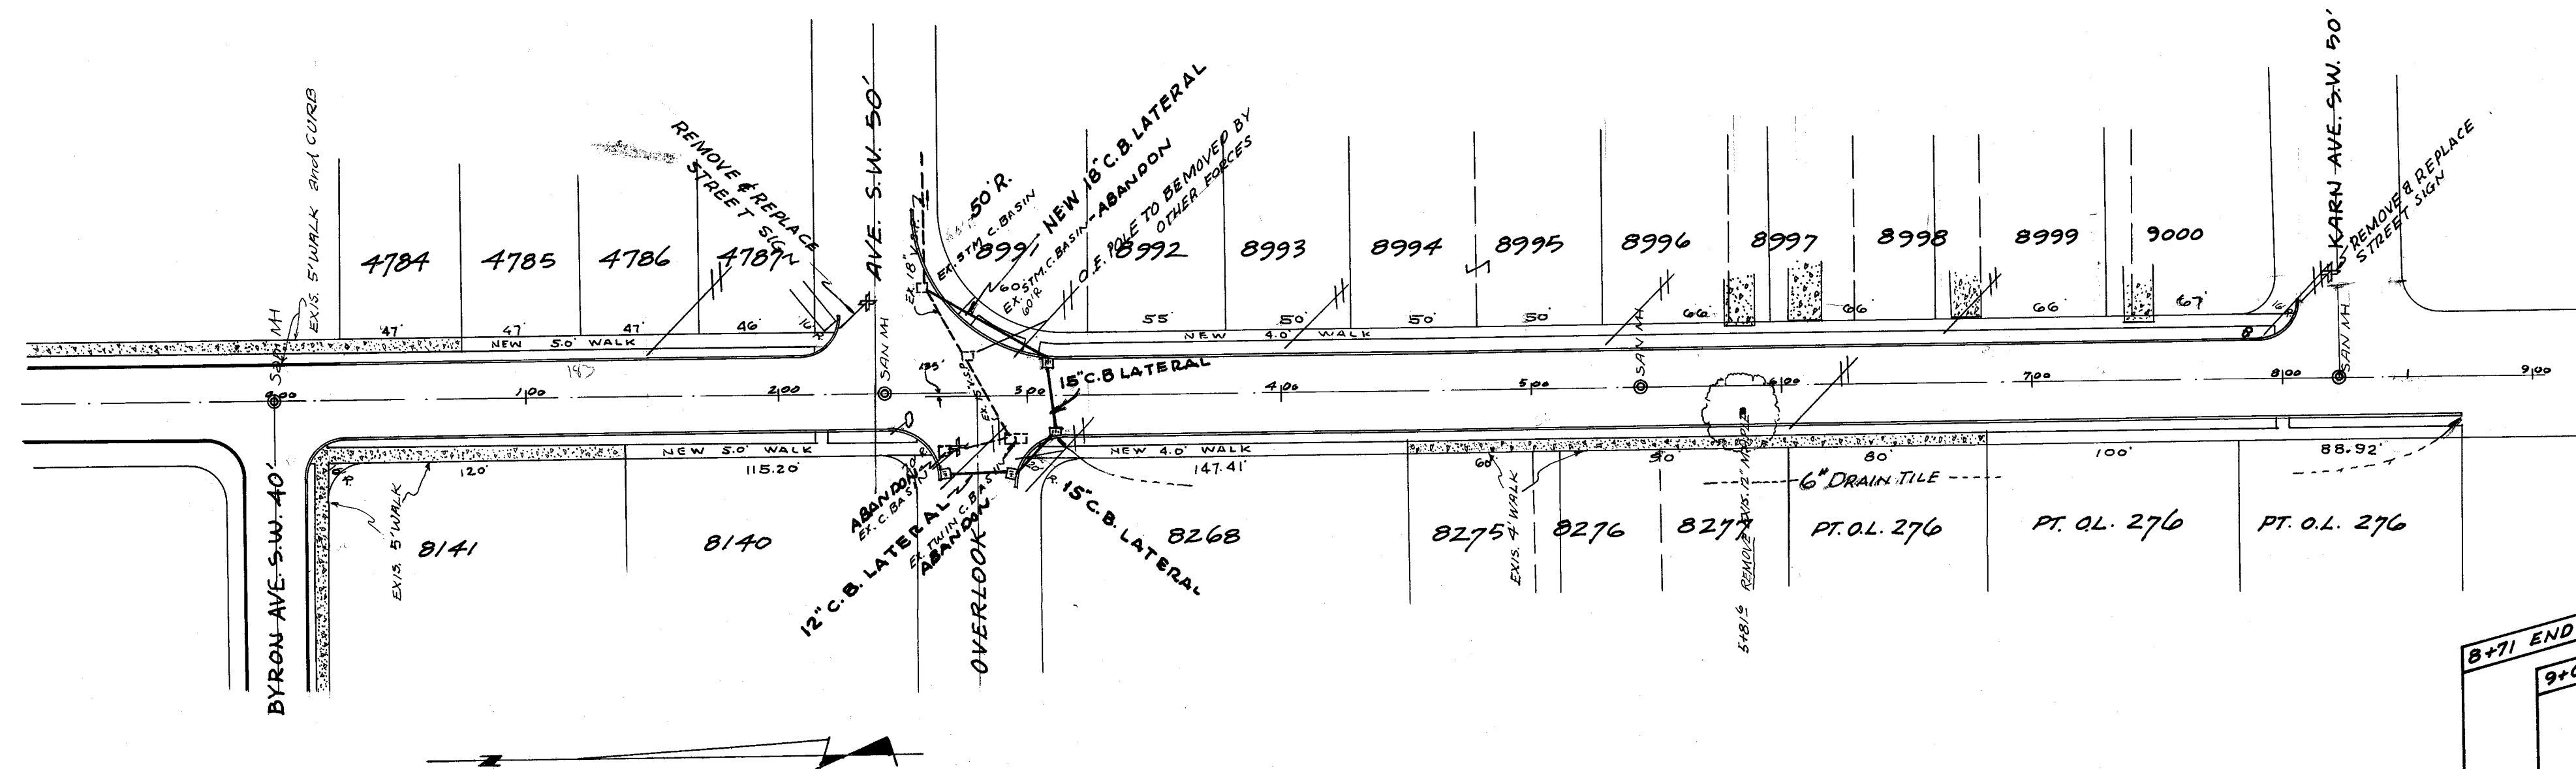


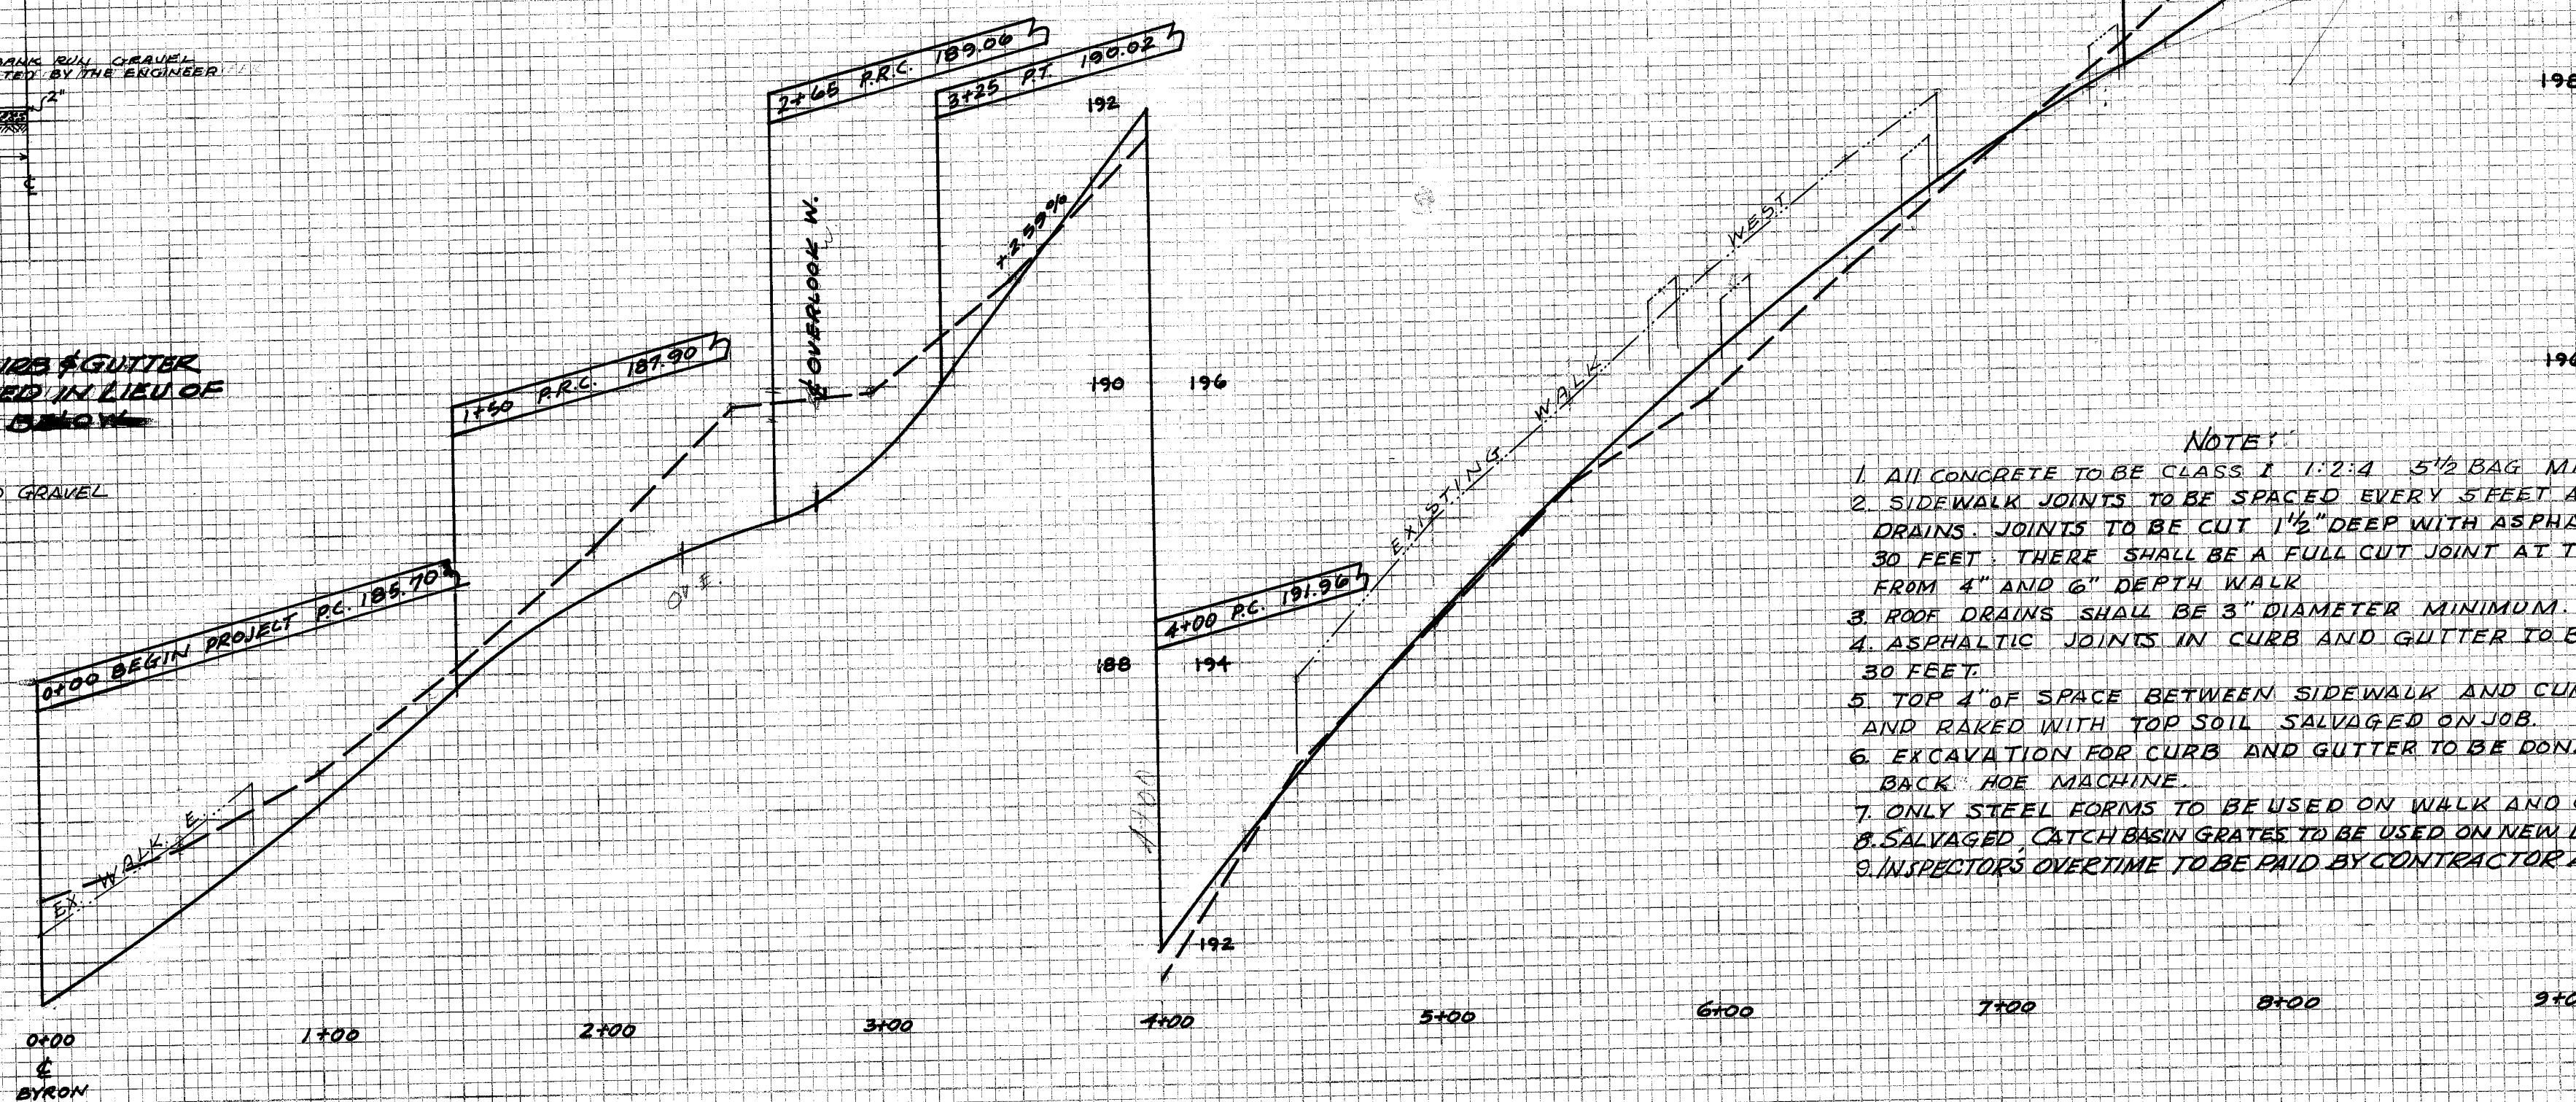

15th Street S.W. 50th

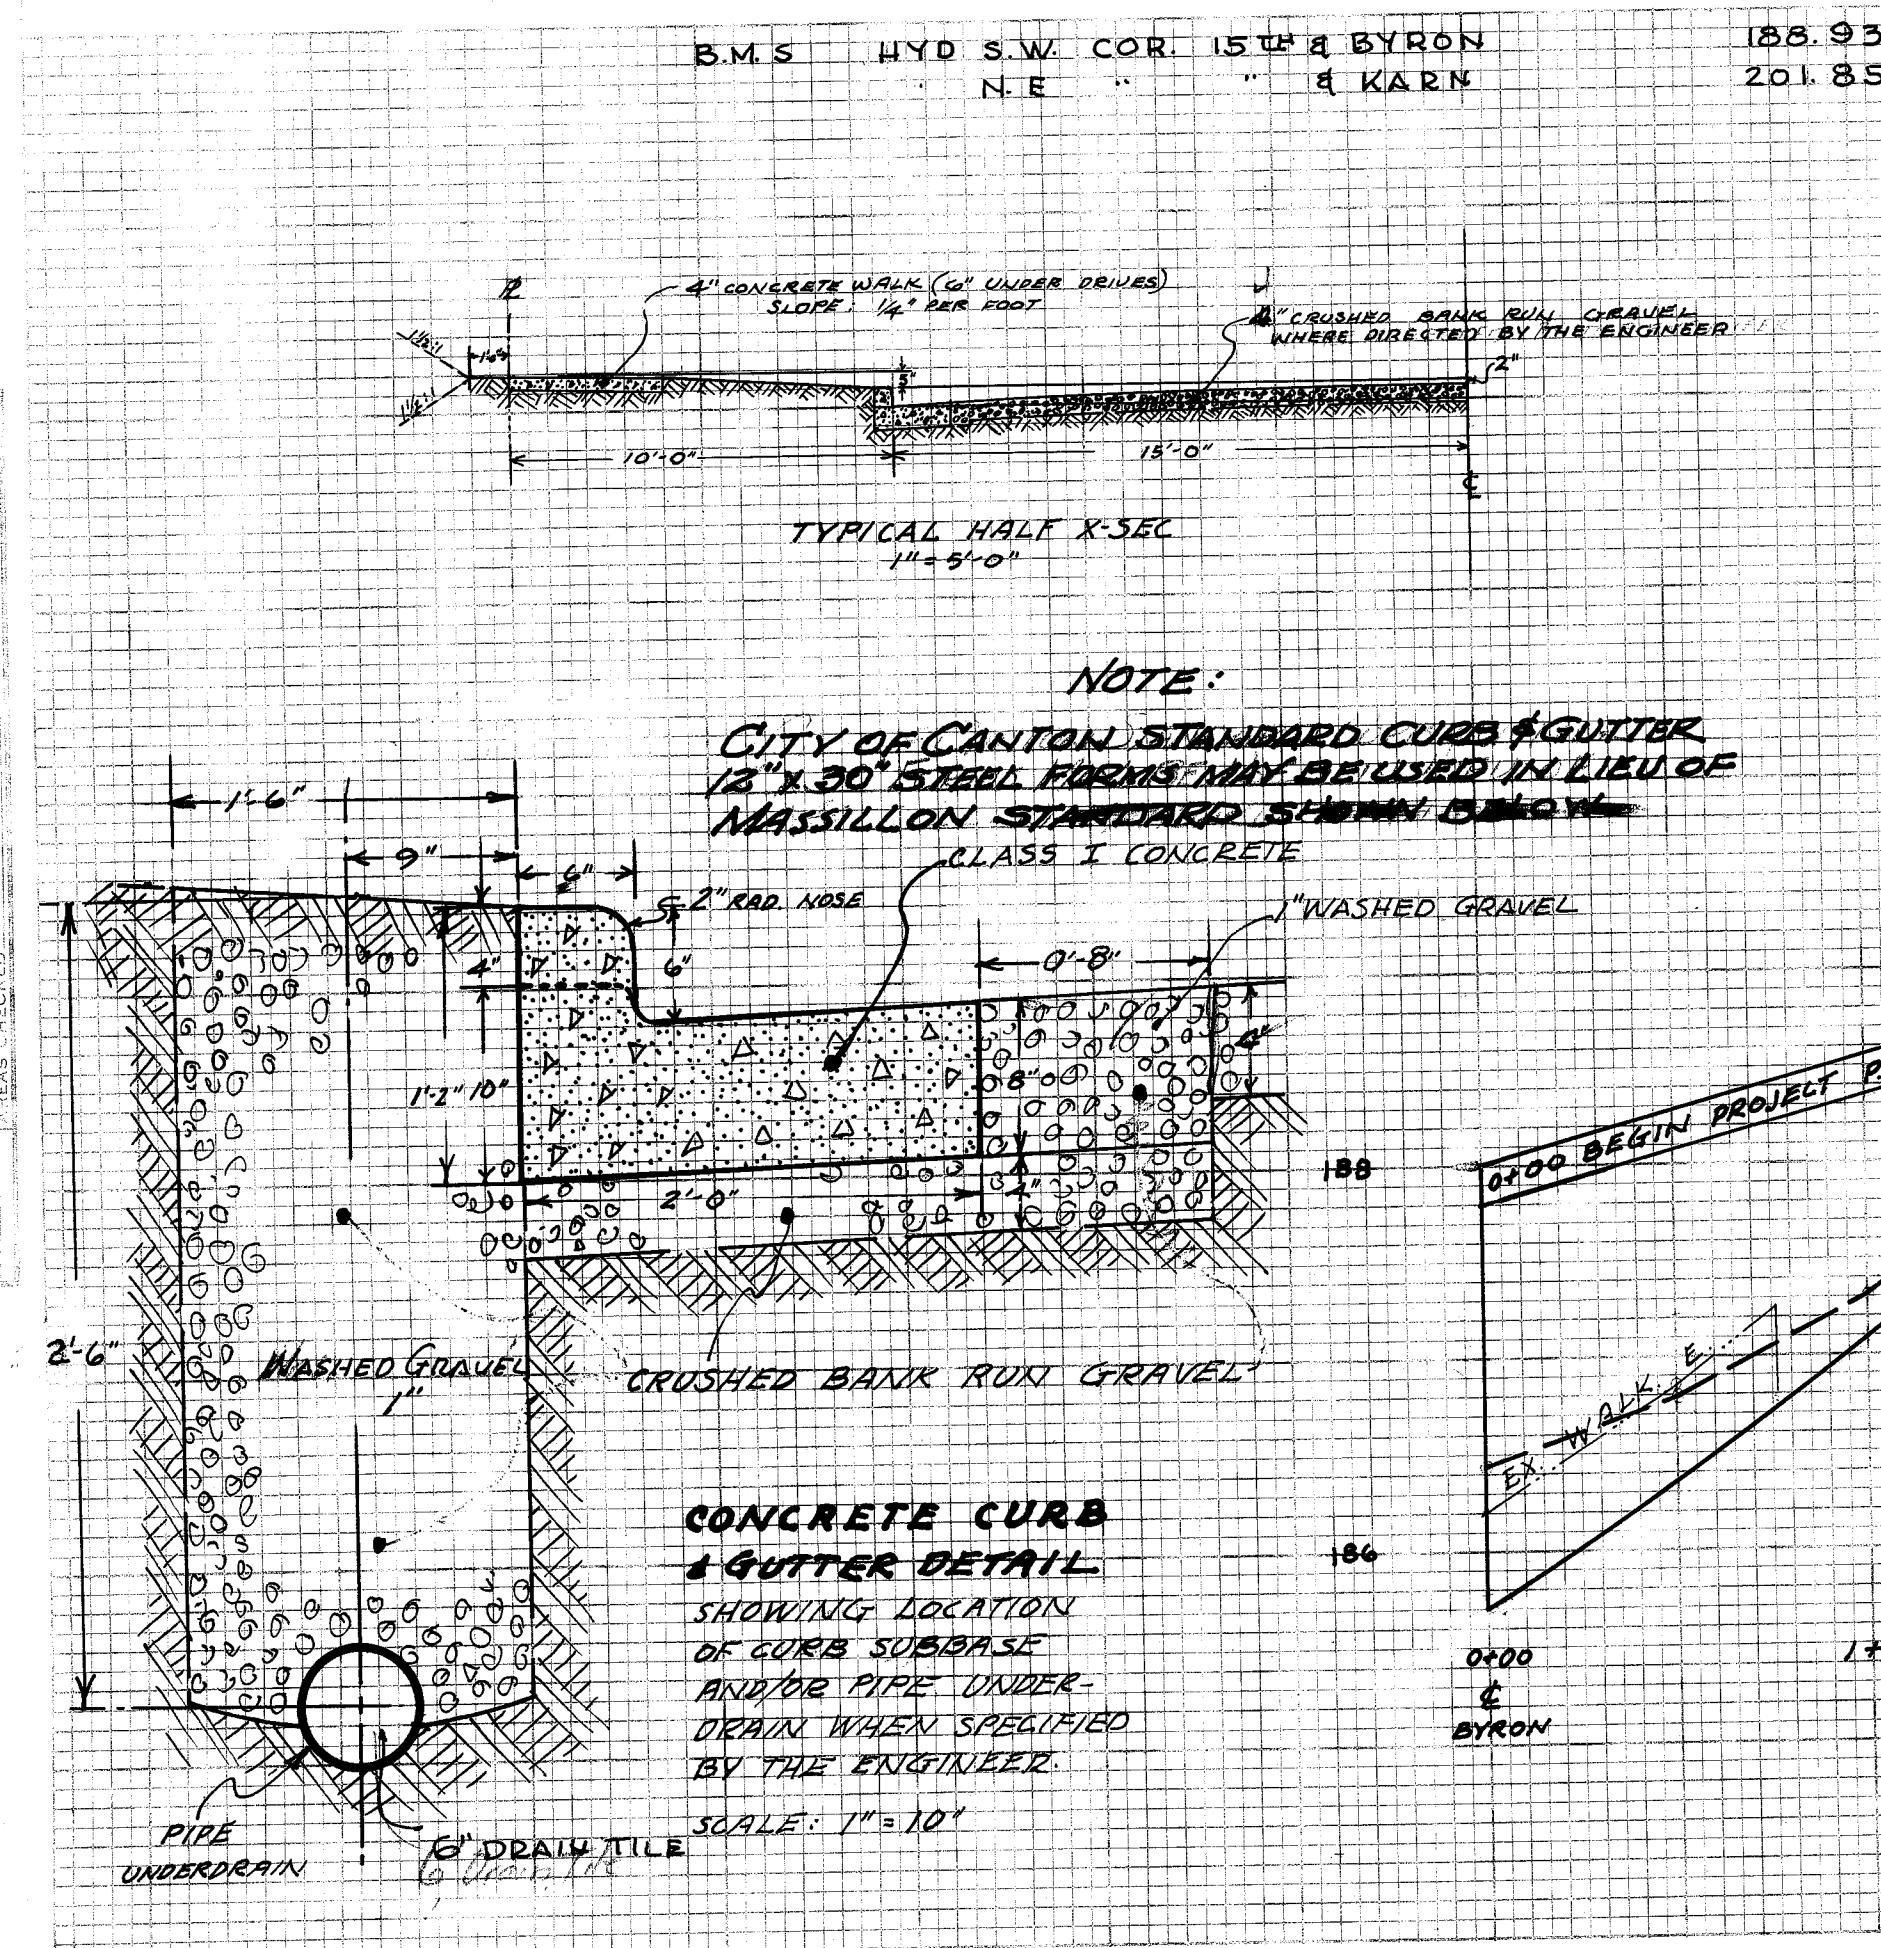

- NOTE:**
1. ALL CONCRETE TO BE CLASS 1 1:2:4 5 1/2 BAG MIX SLUMP 4" MAX.
 2. SIDEWALK JOINTS TO BE SPACED EVERY 5 FEET AND OVER ALL ROOF DRAINS. JOINTS TO BE CUT 1 1/2" DEEP WITH ASPHALT JOINTS EVERY 30 FEET. THERE SHALL BE A FULL CUT JOINT AT THE TRANSITION FROM 4" AND 6" DEPTH WALK.
 3. ROOF DRAINS SHALL BE 3" DIAMETER MINIMUM.
 4. ASPHALTIC JOINTS IN CURB AND GUTTER TO BE SPACED EVERY 30 FEET.
 5. TOP 4" OF SPACE BETWEEN SIDEWALK AND CURB TO BE FILLED AND RAKED WITH TOP SOIL SALVAGED ON JOB.
 6. EXCAVATION FOR CURB AND GUTTER TO BE DONE BY TRENCHER OR BACK HOE MACHINE.
 7. ONLY STEEL FORMS TO BE USED ON WALK AND CURB.
 8. SALVAGED CATCH BASIN GRATES TO BE USED ON NEW BASINS.
 9. INSPECTORS OVERTIME TO BE PAID BY CONTRACTOR AT 1 1/2 RATE / HR.

CENTERLINE ELEVATION SCHEDULE			
0+00	185.70	4+25	192.60
+25	186.02	+50	193.20
+50	186.35	+75	193.76
+75	186.71	5+00	194.28
1+00	187.09	+25	194.78
+25	187.49	+50	195.23
+50	187.90	+75	195.68
+75	188.29	6+00	196.10
2+00	188.56	+25	196.50
+25	188.79	+50	196.88
+50	188.97	+75	197.25
+75	189.13	7+00	197.57
3+00	189.45	+25	197.87
+25	190.02	+50	198.17
+50	190.45	+75	198.46
+75	191.31	8+00	198.80
4+00	191.96	+25	199.20

CITY OF MASSILLON, OHIO

15th ST. S.W.

GRADING, GRAVELLING, OILING, SIDEWALK, CURB & GUTTER


BYRON AVE. S.W. TO KARN AVE. S.W.

Approved: *[Signature]* DEPT. OF PUBLIC SERVICE
CITY ENGINEER ENGINEERING DIVISION


DR. BY: *[Signature]* SCALE: 1" = 20' HOR. 1/4" = 1' VER. N.B. 199
CH. BY: JUNE 1959

SHEET NO. 1
 OF 2
 DATE
 BY
 CHECKED BY
 APPROVED BY
 TITLE

SHEET NO. 1
 OF 2
 DATE
 BY
 CHECKED BY
 APPROVED BY
 TITLE

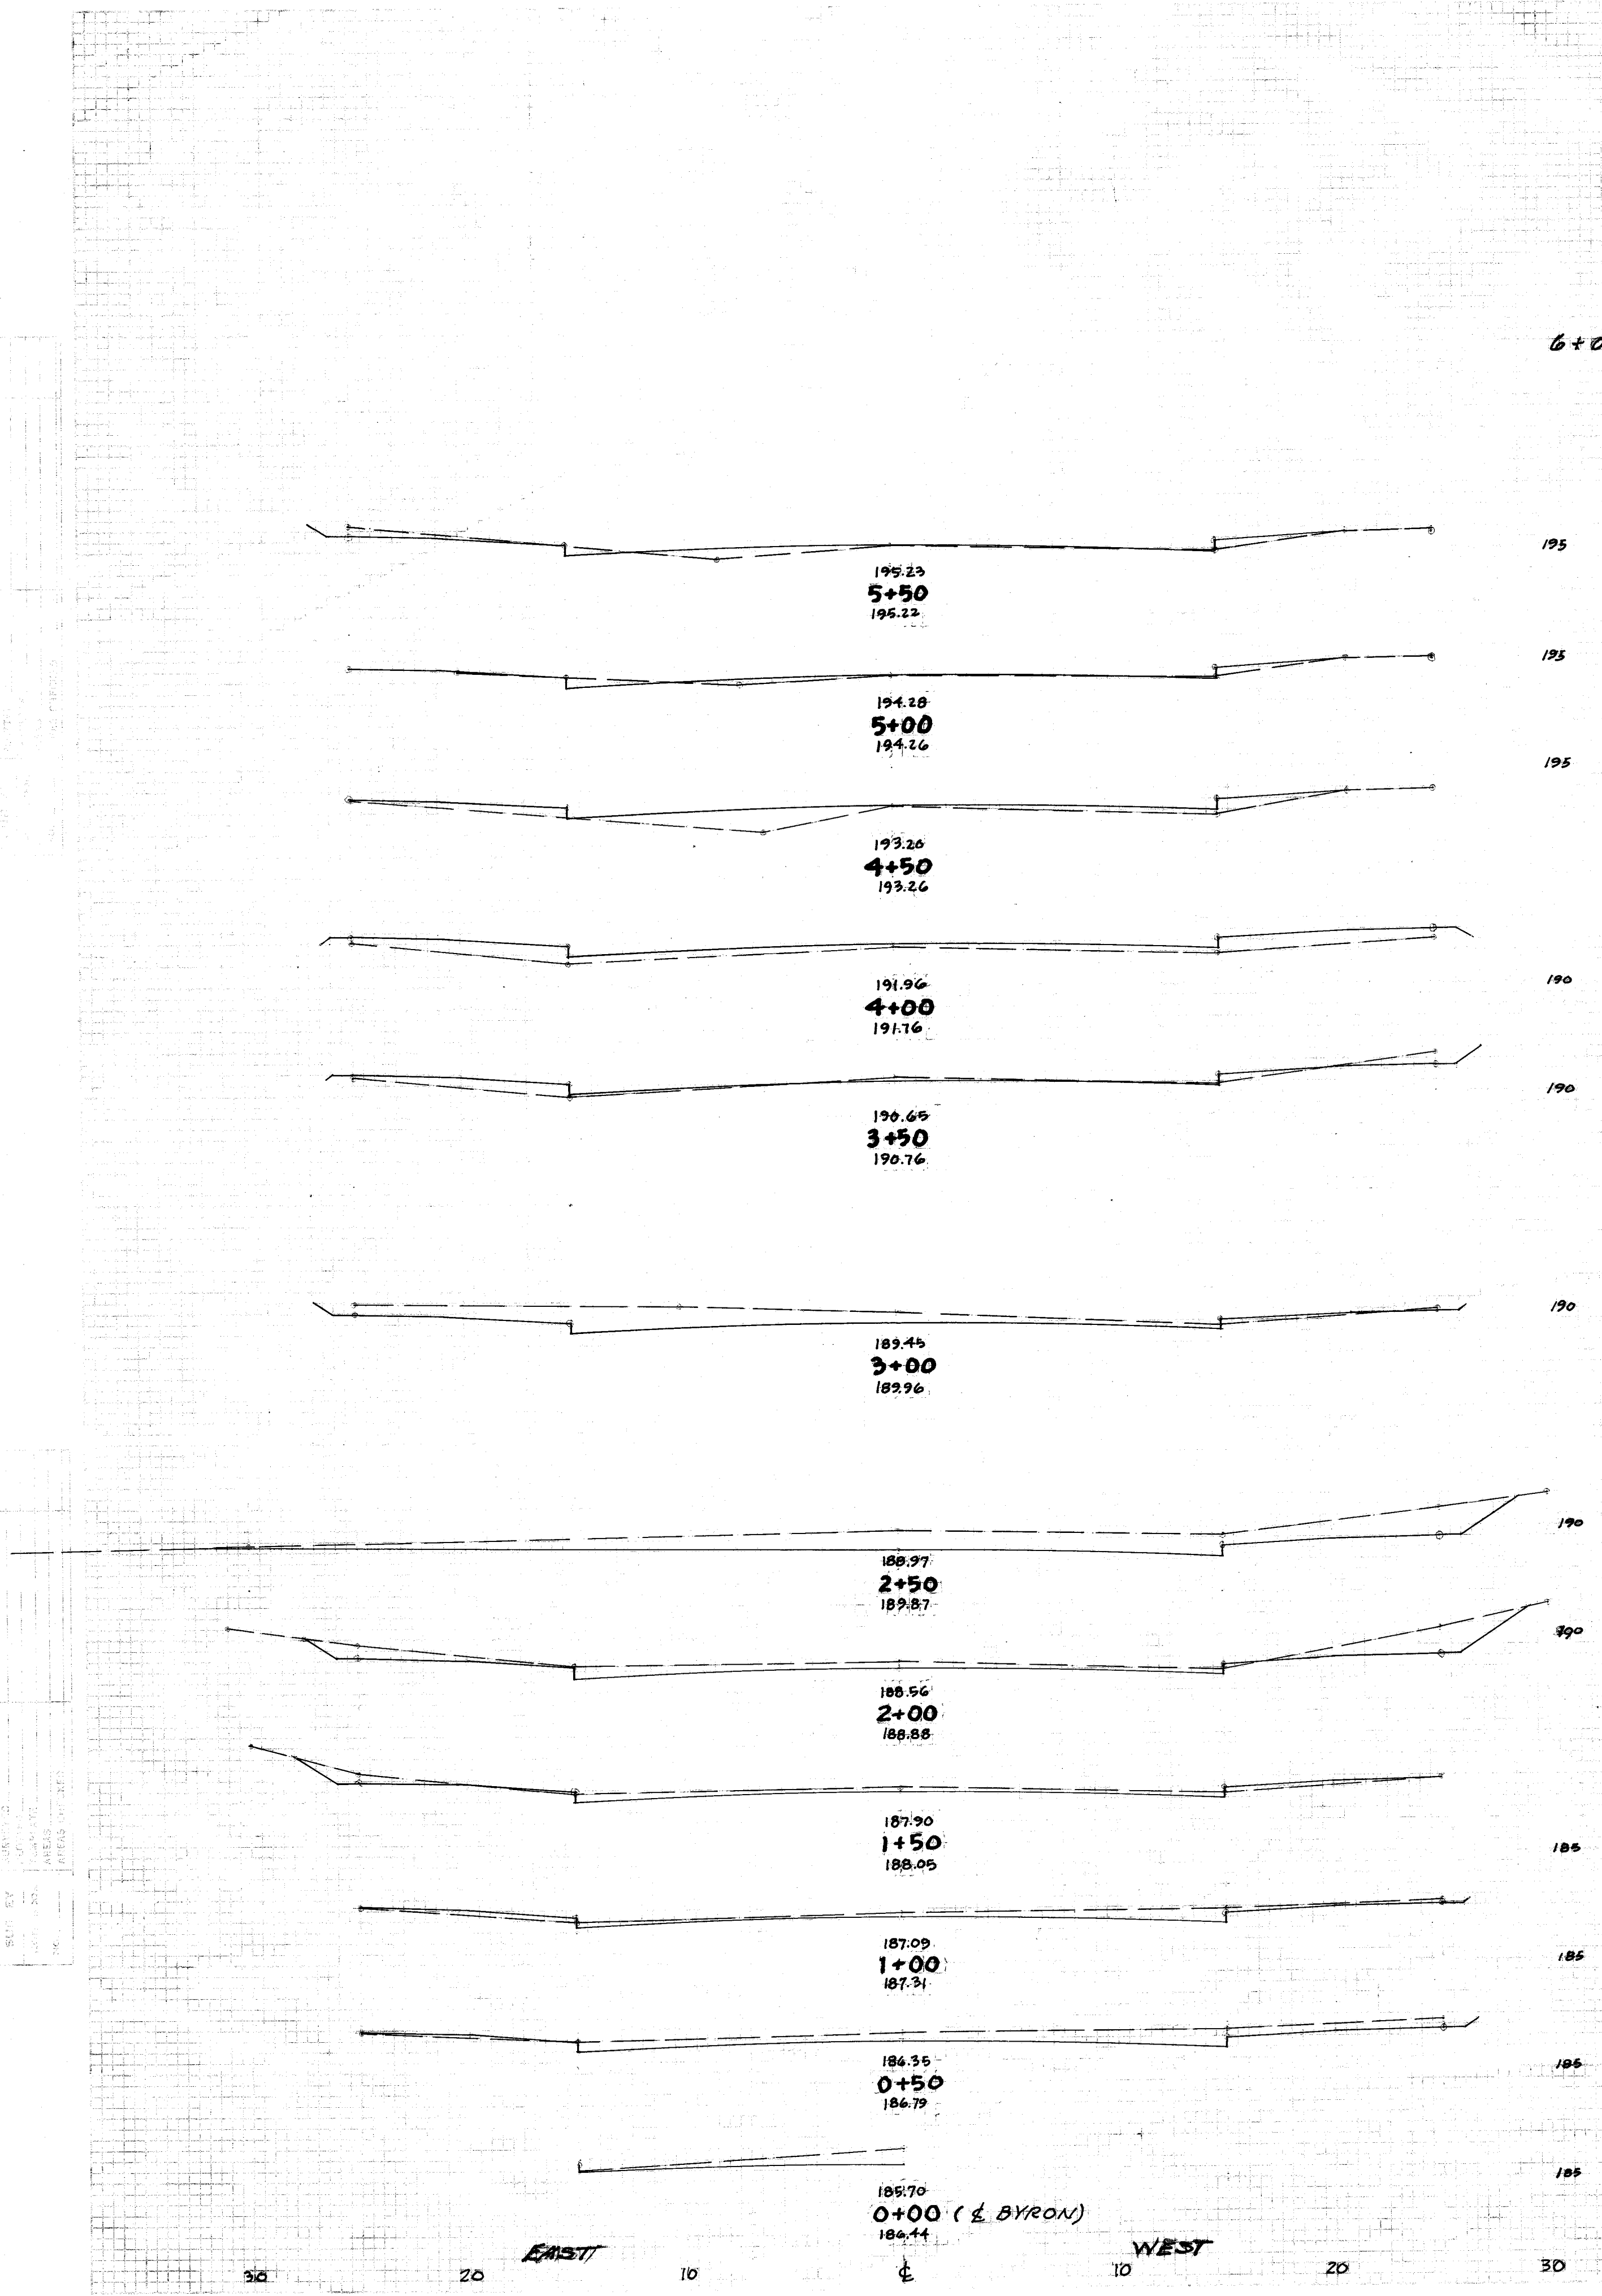

STATION	END AREA		CU. YDS.	
	CUT	FILL	CUT	FILL
6+00	0	19		
			4	22
195	4	5		
			5	7
195	1	2		
			1	19
195	0	19		
			0	36
190	0	20		
			4	25
190	4	7		
			24	7
190	22	1		
			56	1
190	38	0		
			54	1
190	20	1		
			27	3
185	9	2		
			18	5
185	10	3		
			26	5
185	10	2		
			17	2

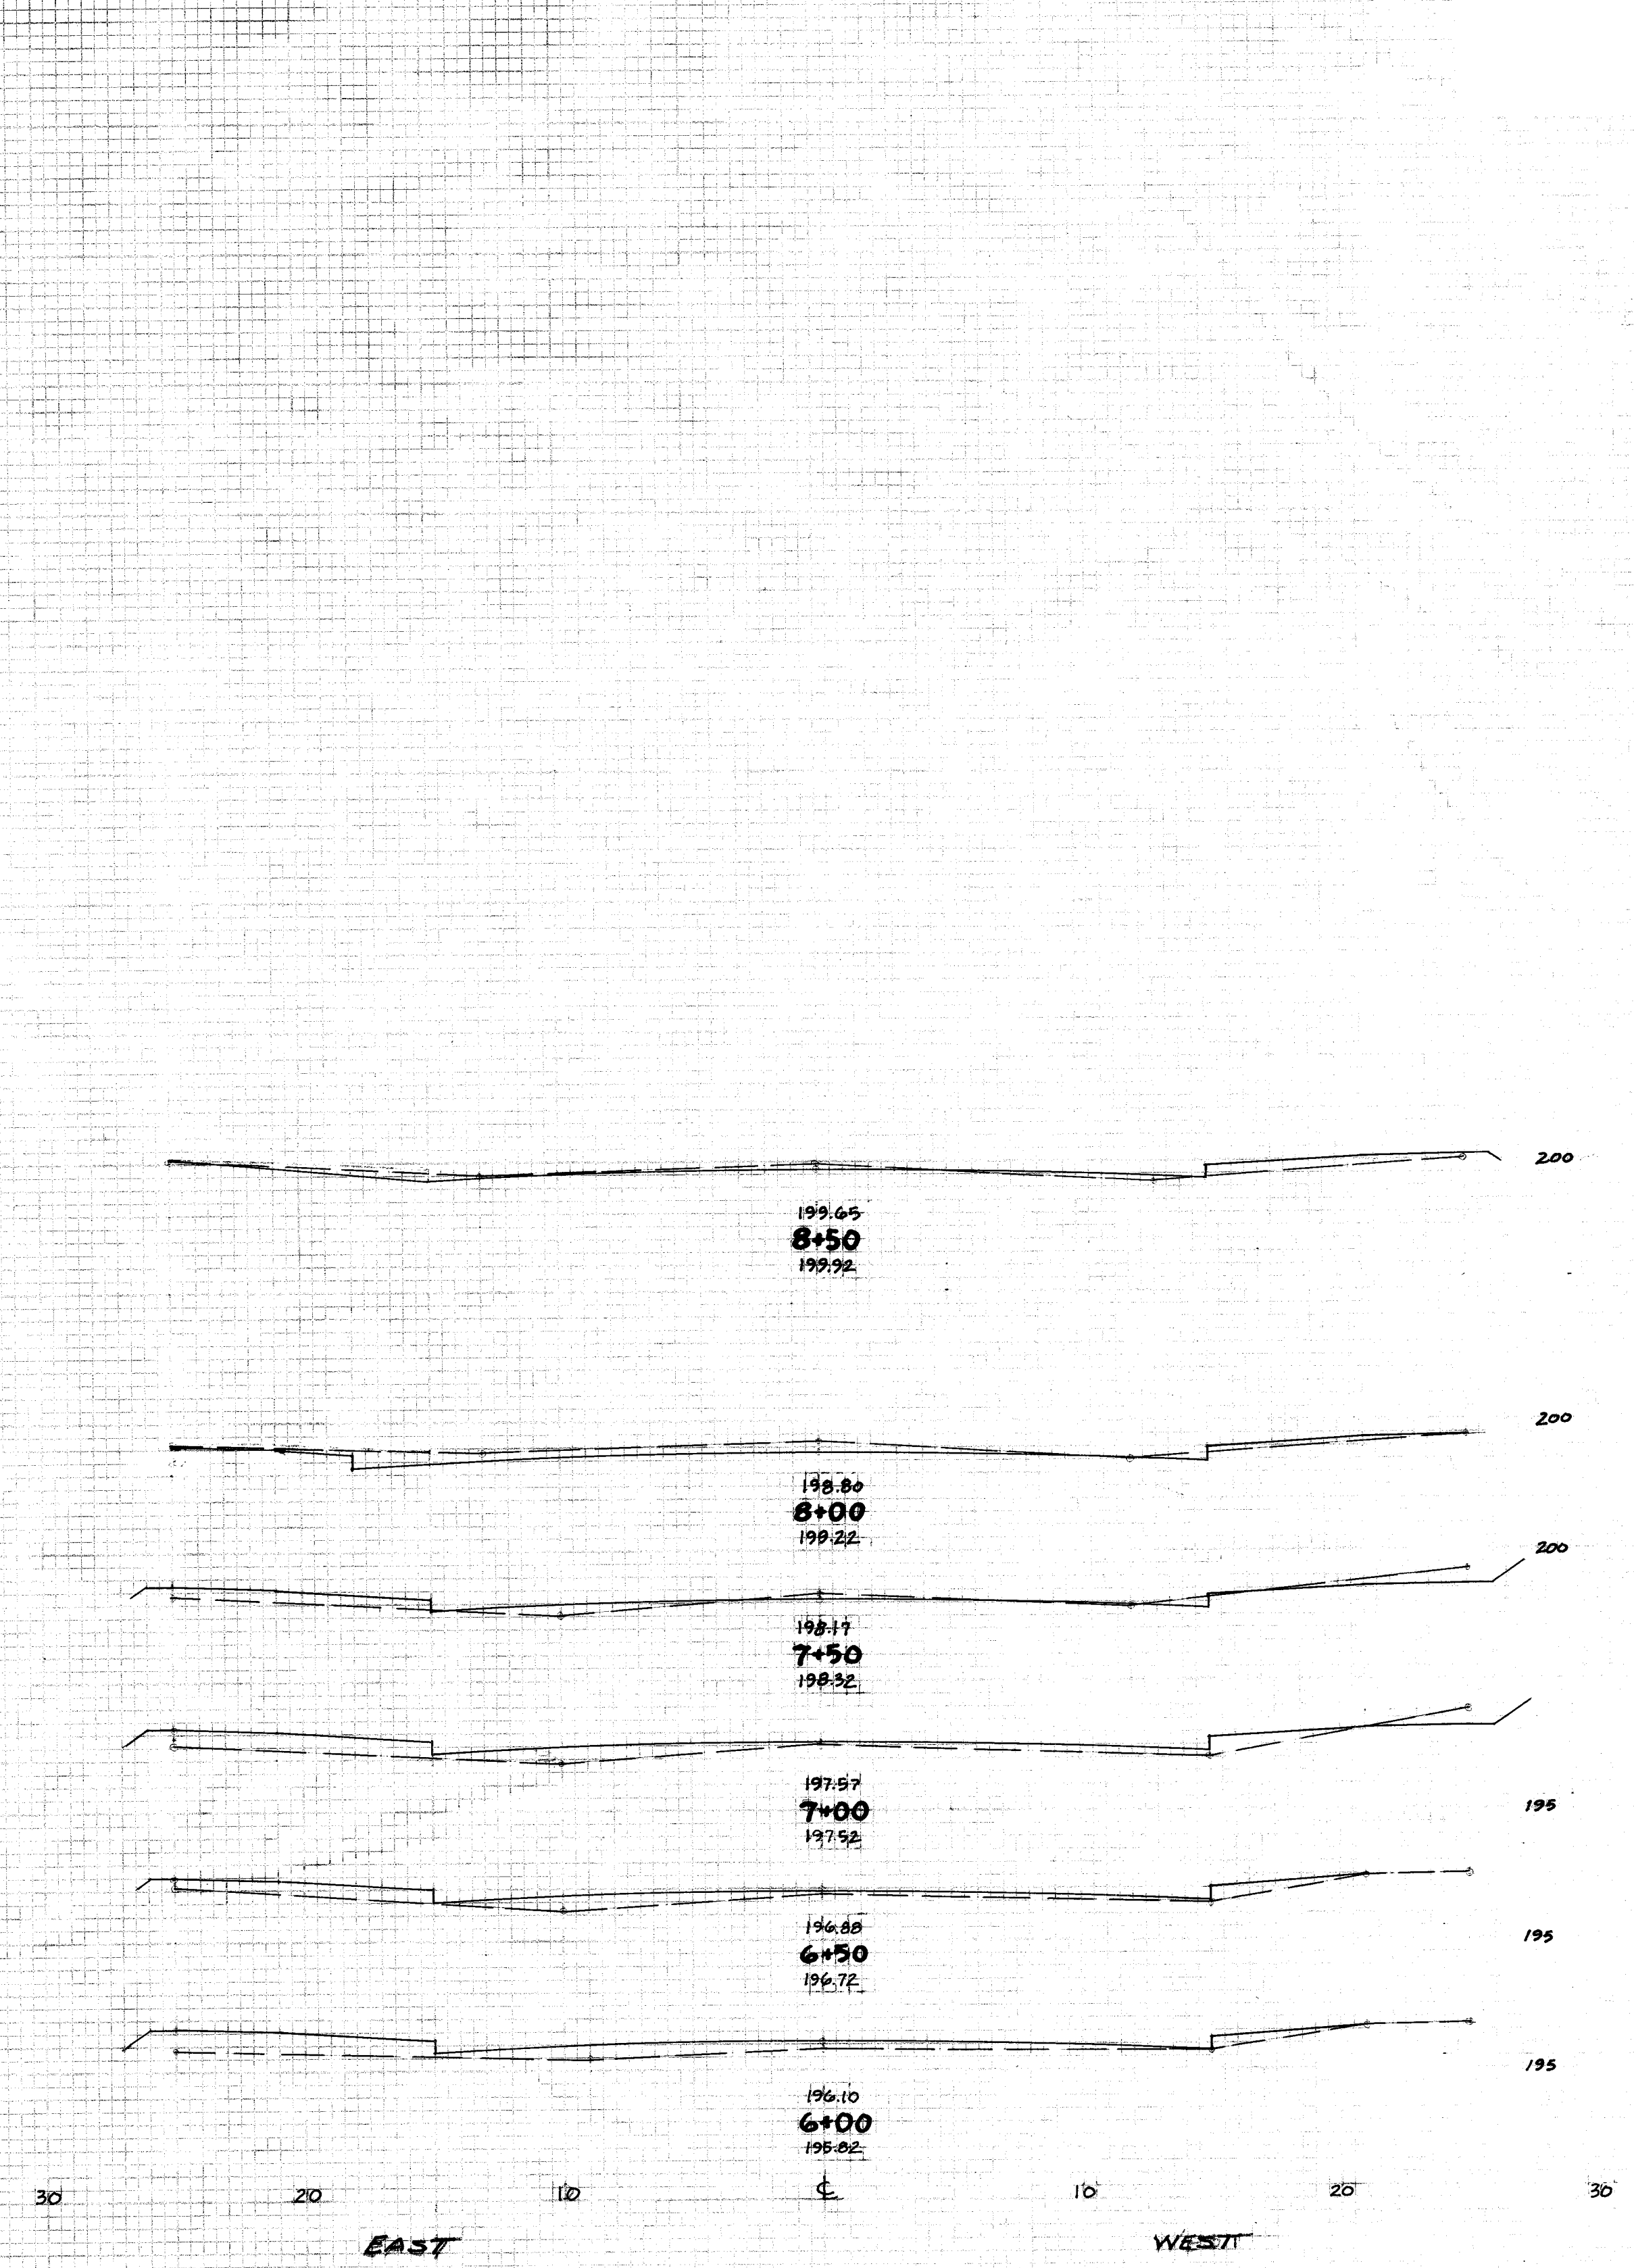

STATION	END AREA		CU. YDS.	
	CUT	FILL	CUT	FILL
8+50	0	7		
			18	8
200	11	2		
			16	8
200	6	7		
			8	22
195	3	17		
			3	29
195	0	14		
			0	31
195	0	19		
TOTAL			288	238

CITY OF MASSILLON, OHIO
15th ST. S.W.
 X-SECTIONS FROM BYRON AVE. TO KARN AVE
 DEPARTMENT OF PUBLIC SERVICE
 ENGINEERING DIVISION
 DR. BY: JMB
 CH. BY: JMB
 JUNE 1959
 SCALE: 1" = 50'
 NR. 197
 PP. 75-7