

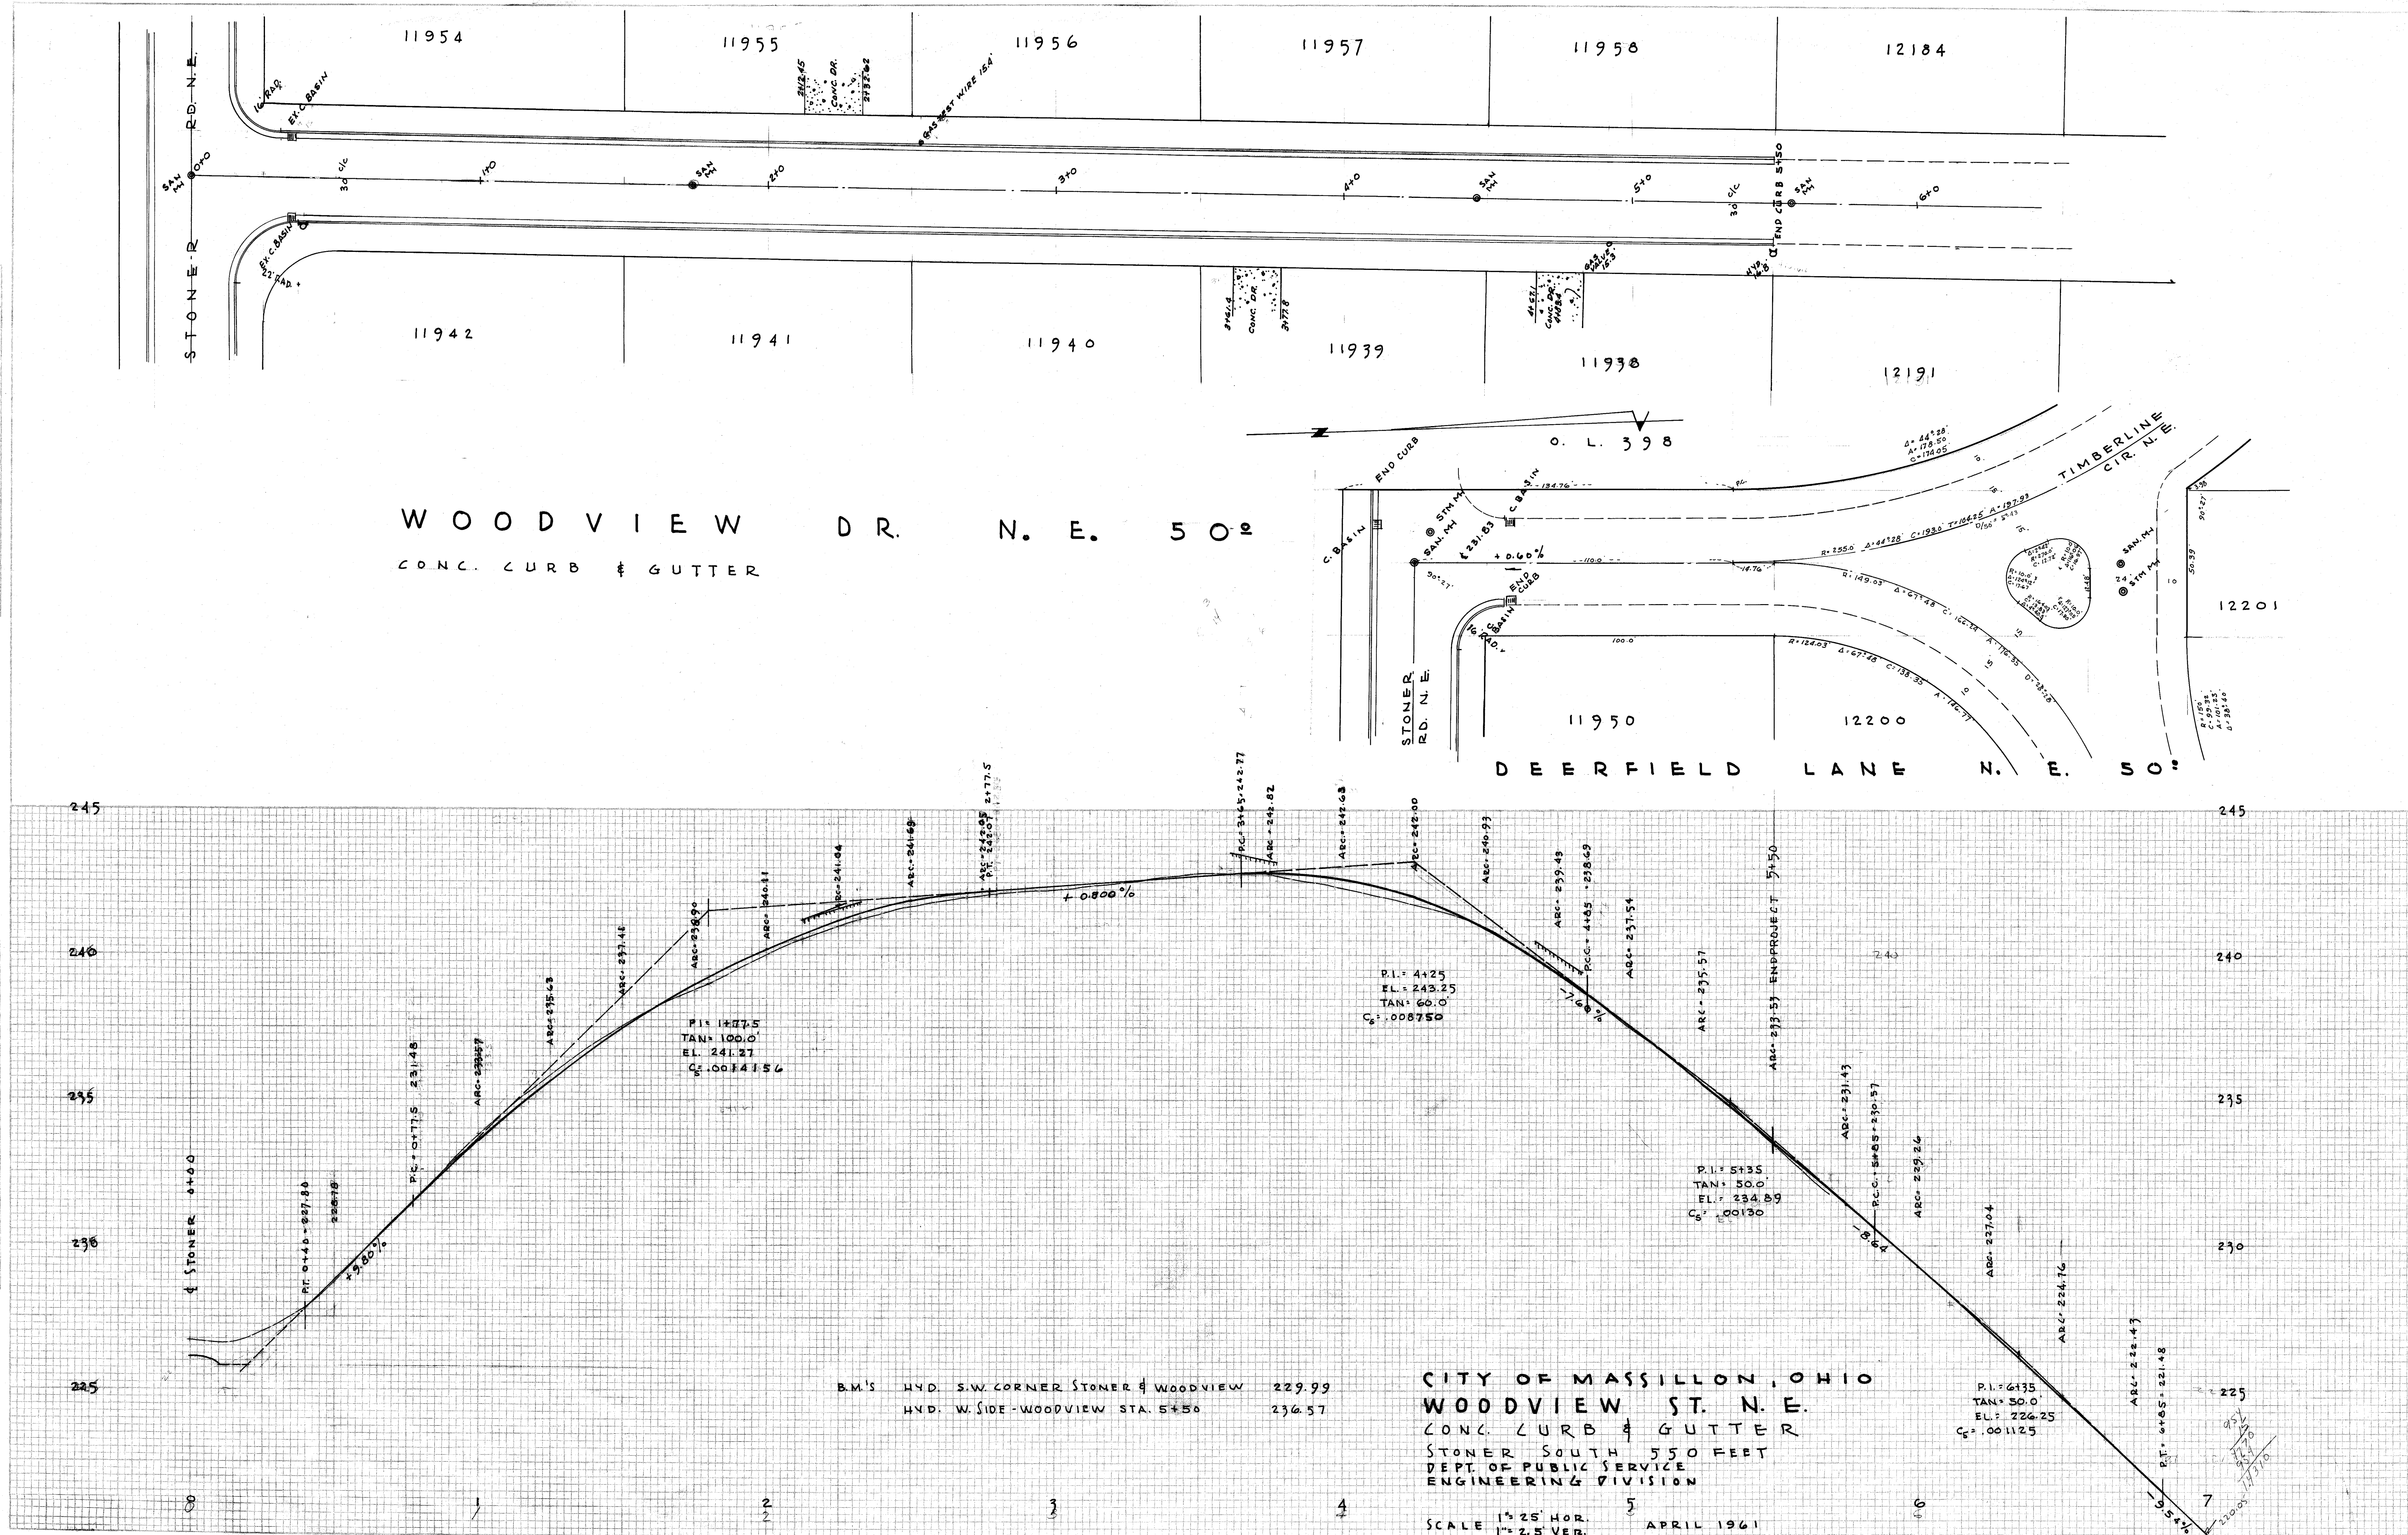


ORIGINAL	BY	DATE
SURVEY		
NOTE BOOK		
PRINTED		
TEMPLATE		
AREAS		
AREAS CHECKED		

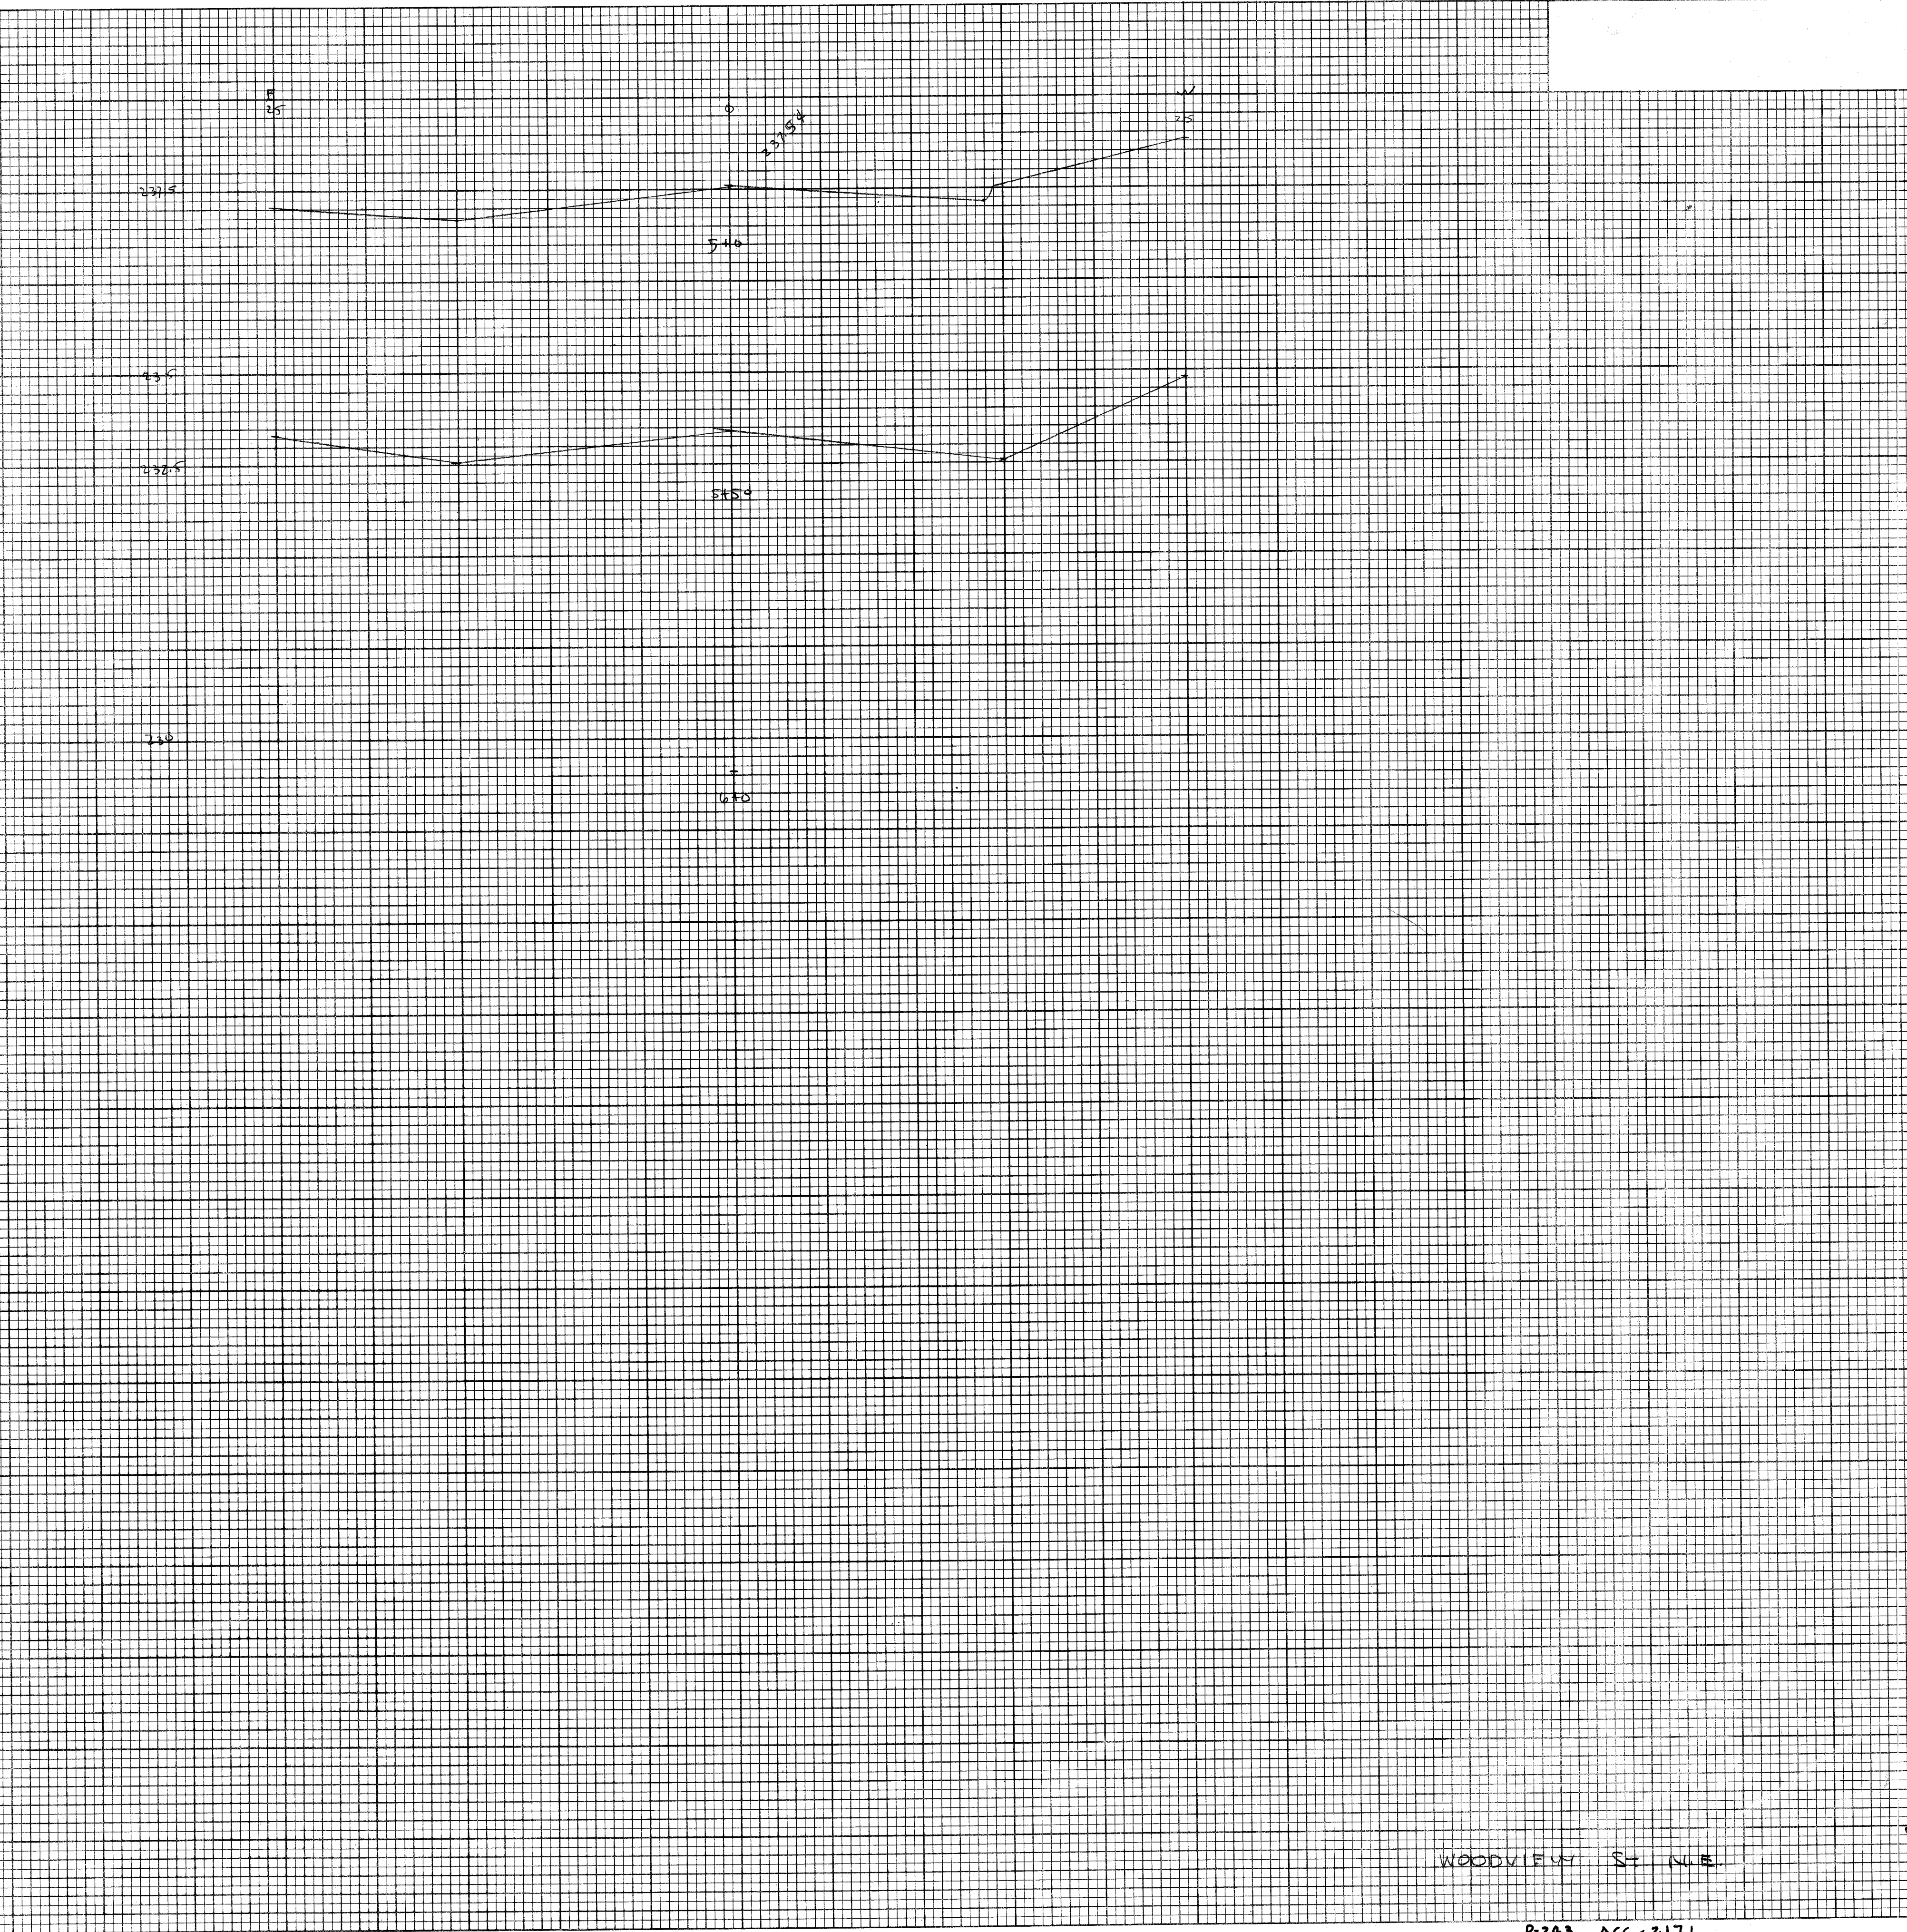

FINAL SURVEY	BY	DATE	SURVEYED BY	DATE	NO.	AREAS CHECKED

ORIGINAL SURVEY	BY	DATE	SURVEYED BY	DATE	NO.	AREAS CHECKED

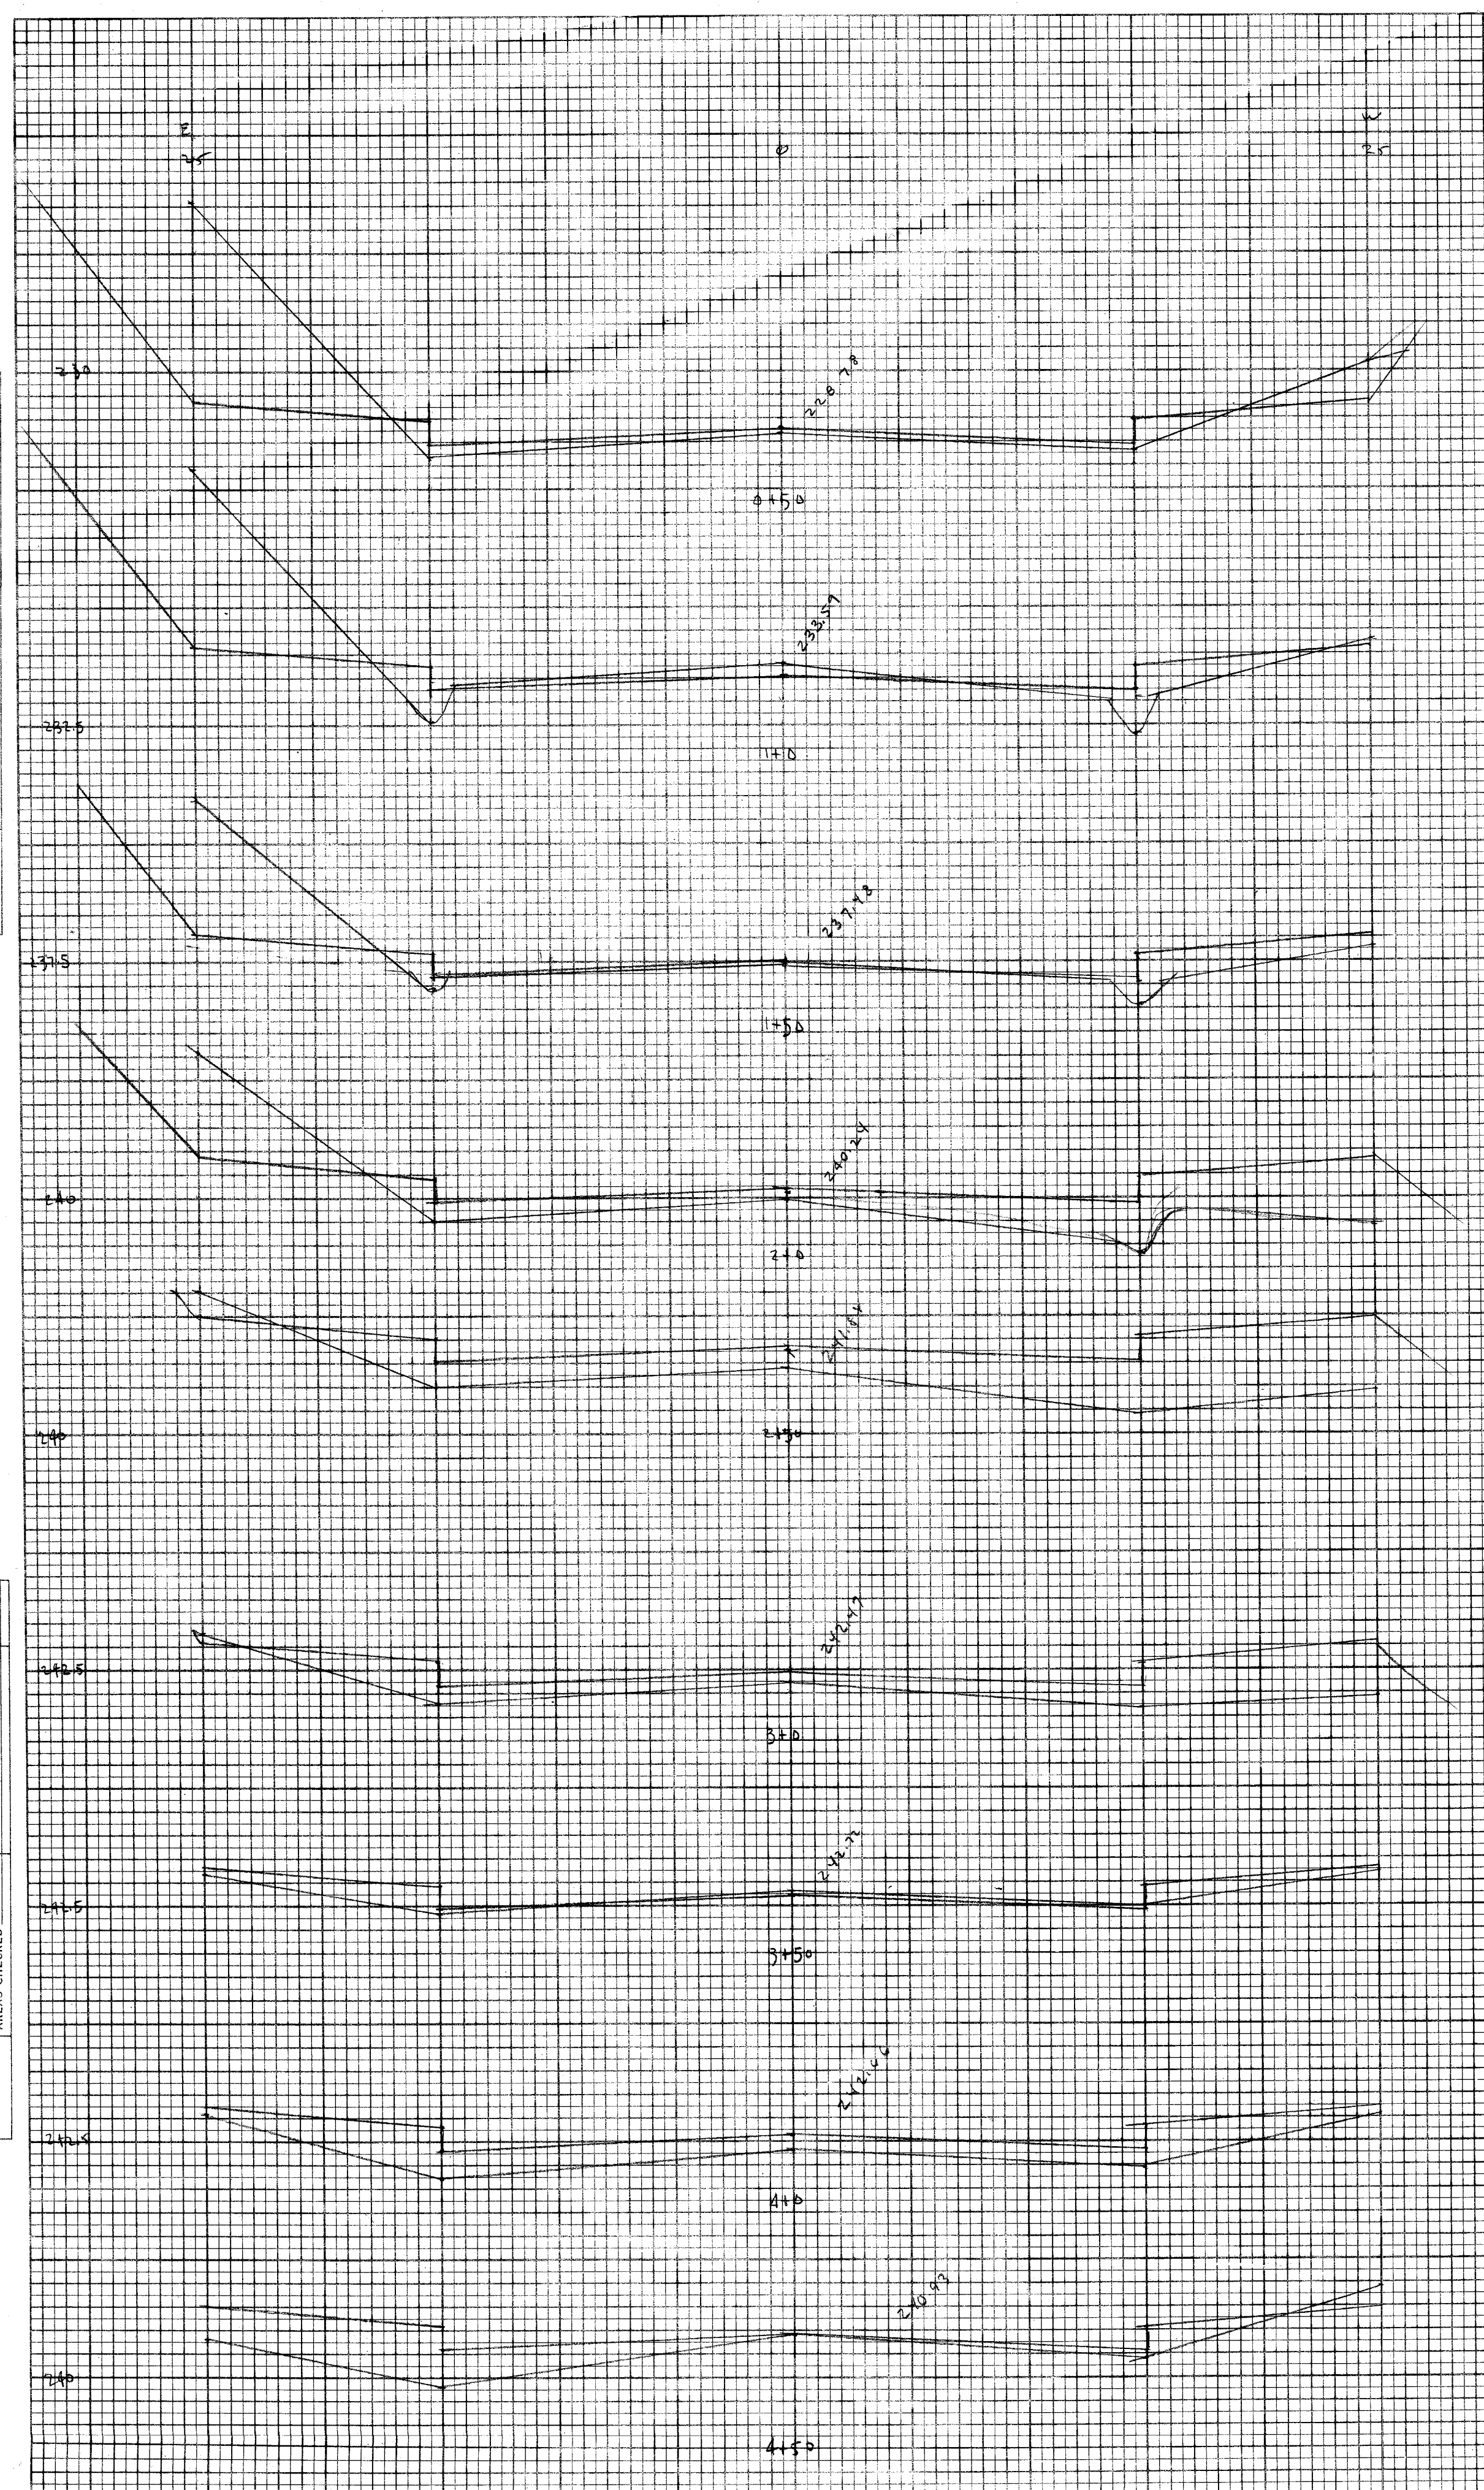

WOODVIEW ST. N.E.