


Scale: as noted Oct. 16, 1959
 Jos. A. Sturrett & Assoc.
 Consulting Engrs.

Oct. 16, 1959

Jos. A. Sturrott & Assoc.
Consulting Engrs.

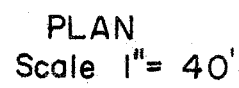

Date

MASSILLON CITY ENGINEER

11-73-59



Hor. 1' $\equiv$ 100'

Ver. 1" = 10'

All construction to meet Hazwills
standards under City Supervision
H. J. ...
City Engineer

ORIGINAL SURVEY	BY _____ DATE _____
NOTE BOOK	
SURVEYED	
PLOTTED	
TEMPLATE	
AREAS	AREAS CHECKED
NO.	

PROPOSED GRADE AND SANITARY & STORM SEWER ESTABLISHMENT OF
STANDISH ST. N.W. AND PRISCILLA, WINSLOW, AND
MAYFLOWER AVENUES N.W.

MAYFLOWER VILLAGE NO.5
N.E. QTR. SEC. 12, TWP. 12 (TUSCARAWAS), R.10
STARK COUNTY, O.


S. & N. CONSTRUCTION COMPANY, INC.

JOS. A. STURRETT & ASSOCIATES - CONSULTING ENGINEERS


SCALE: 1" = 100' HORIZONTAL
1" = 10' VERTICAL

OCT. 21, 1958
BY R.R.F.


APPROVED BY _____ DATE _____
THE MASSILLON CITY ENGINEER

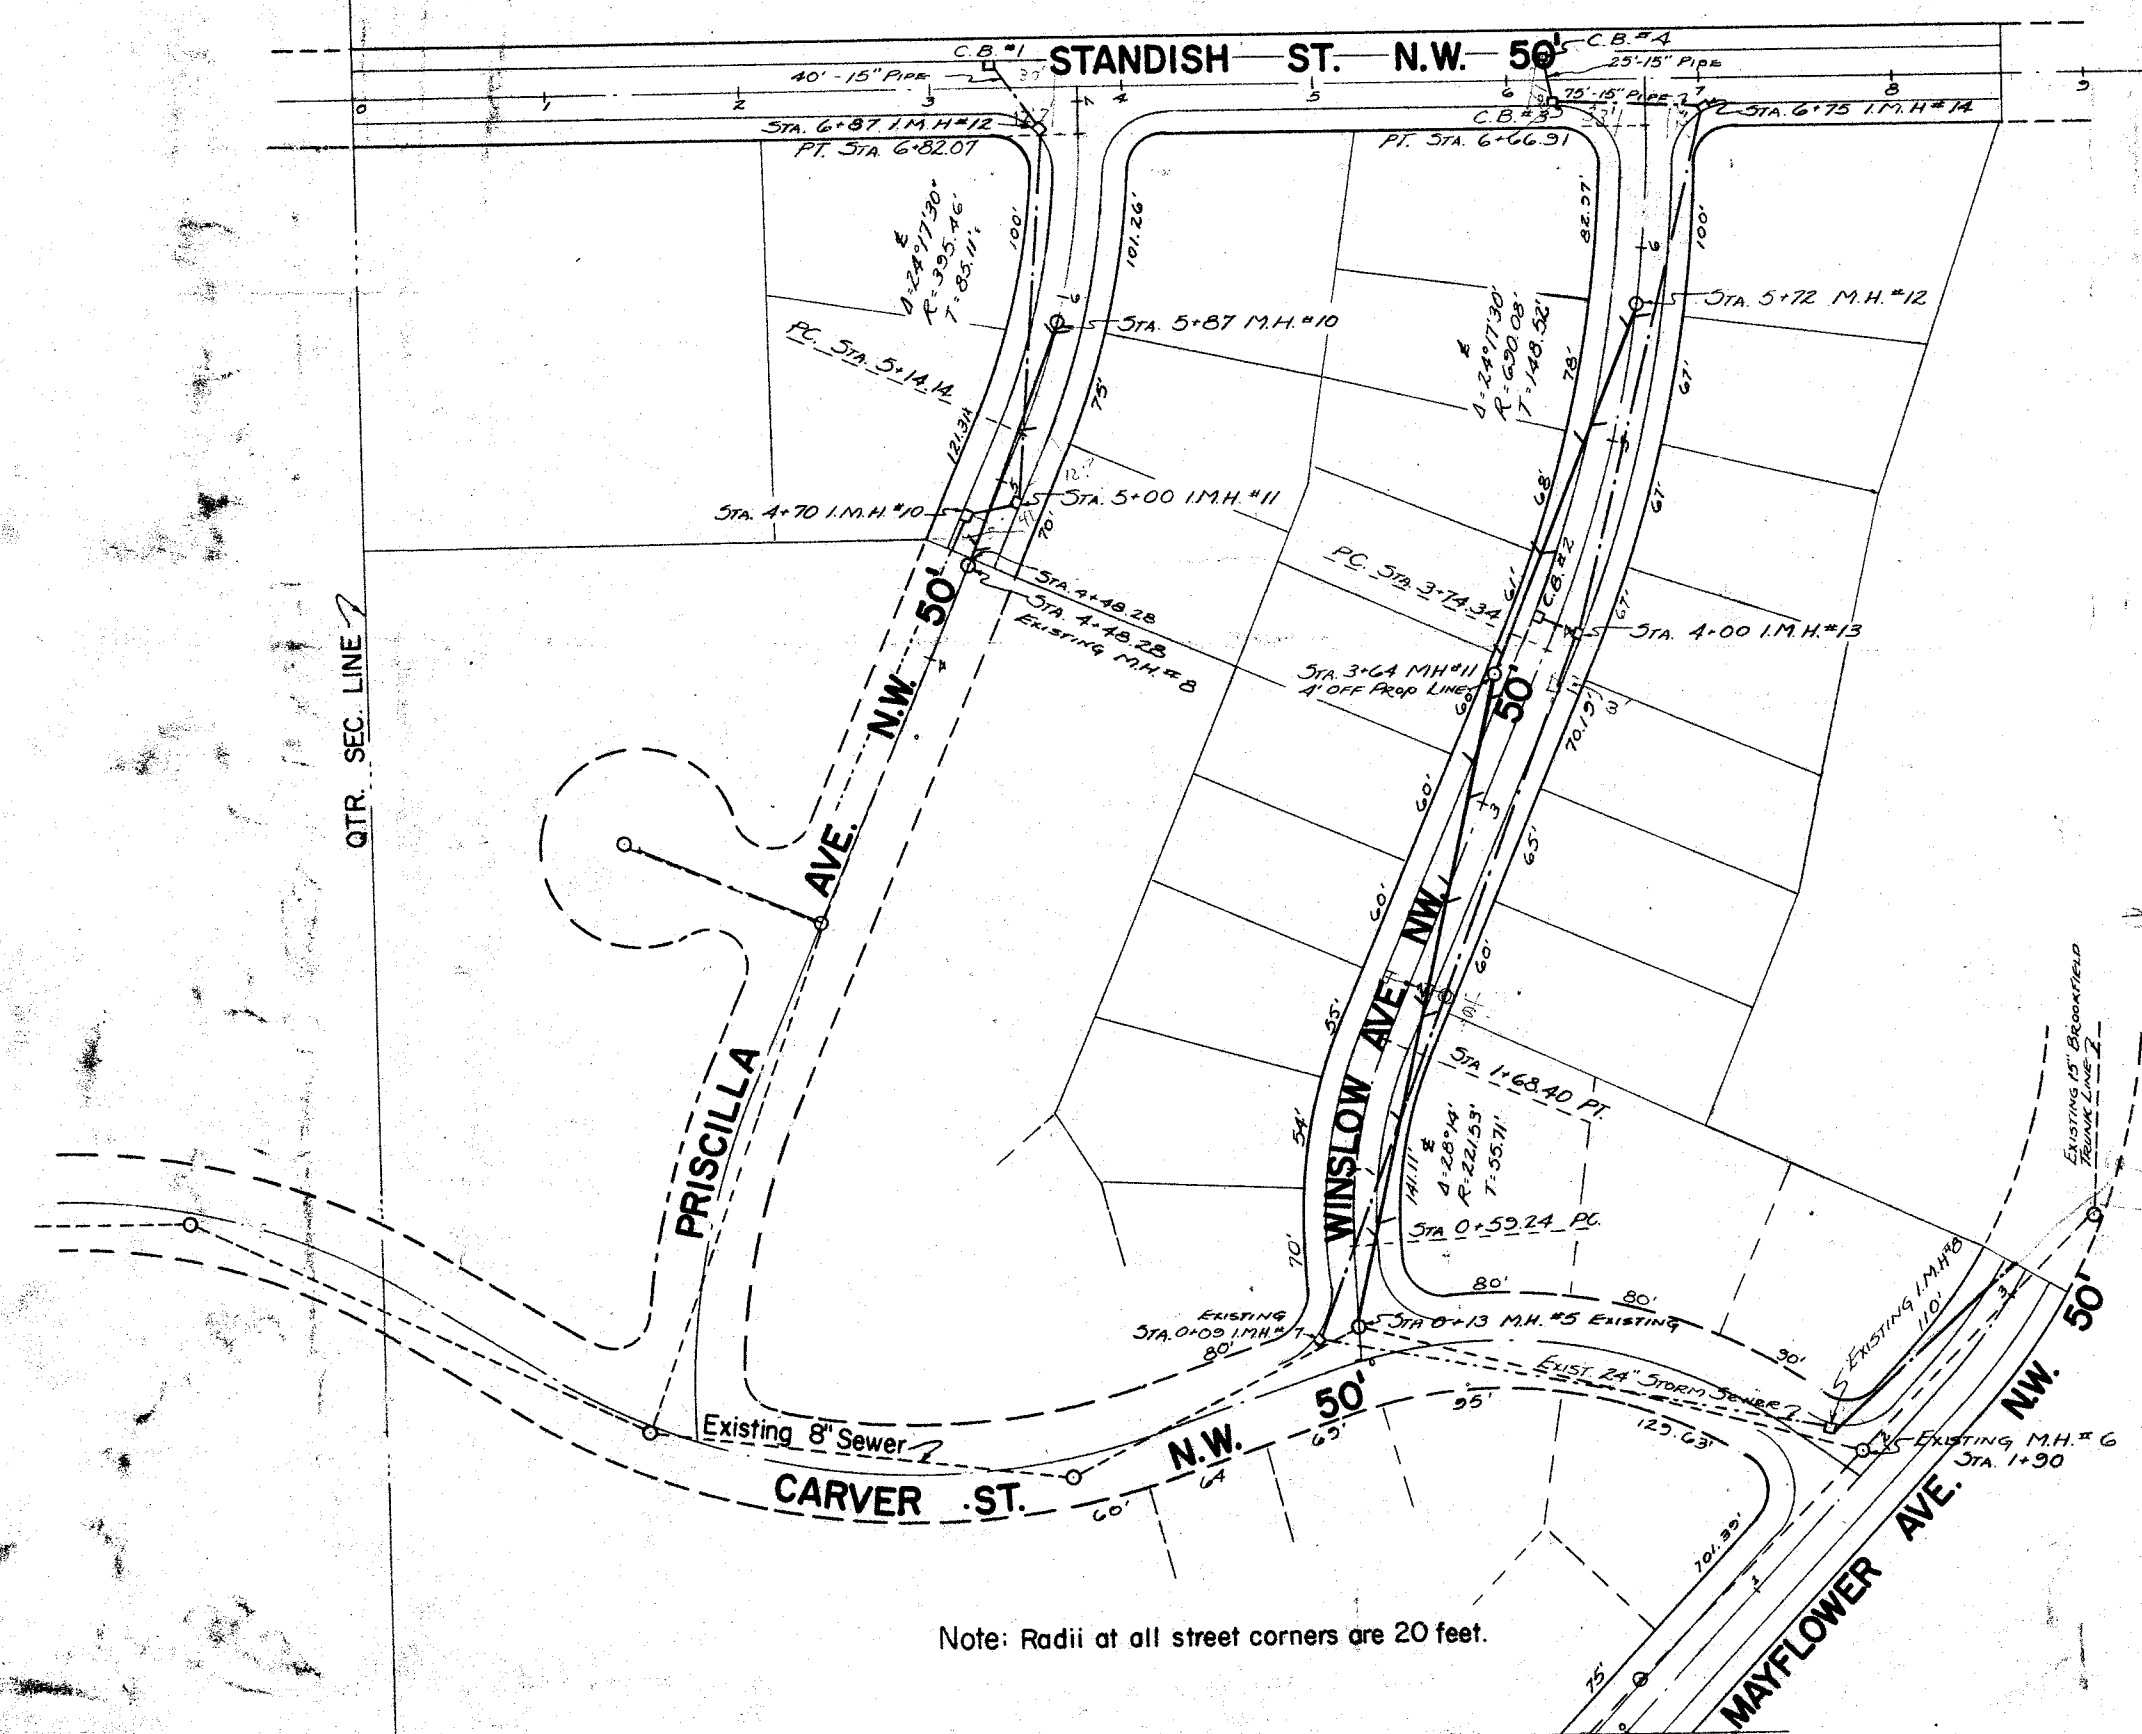

Note: Radii at all street corners are 20 feet.

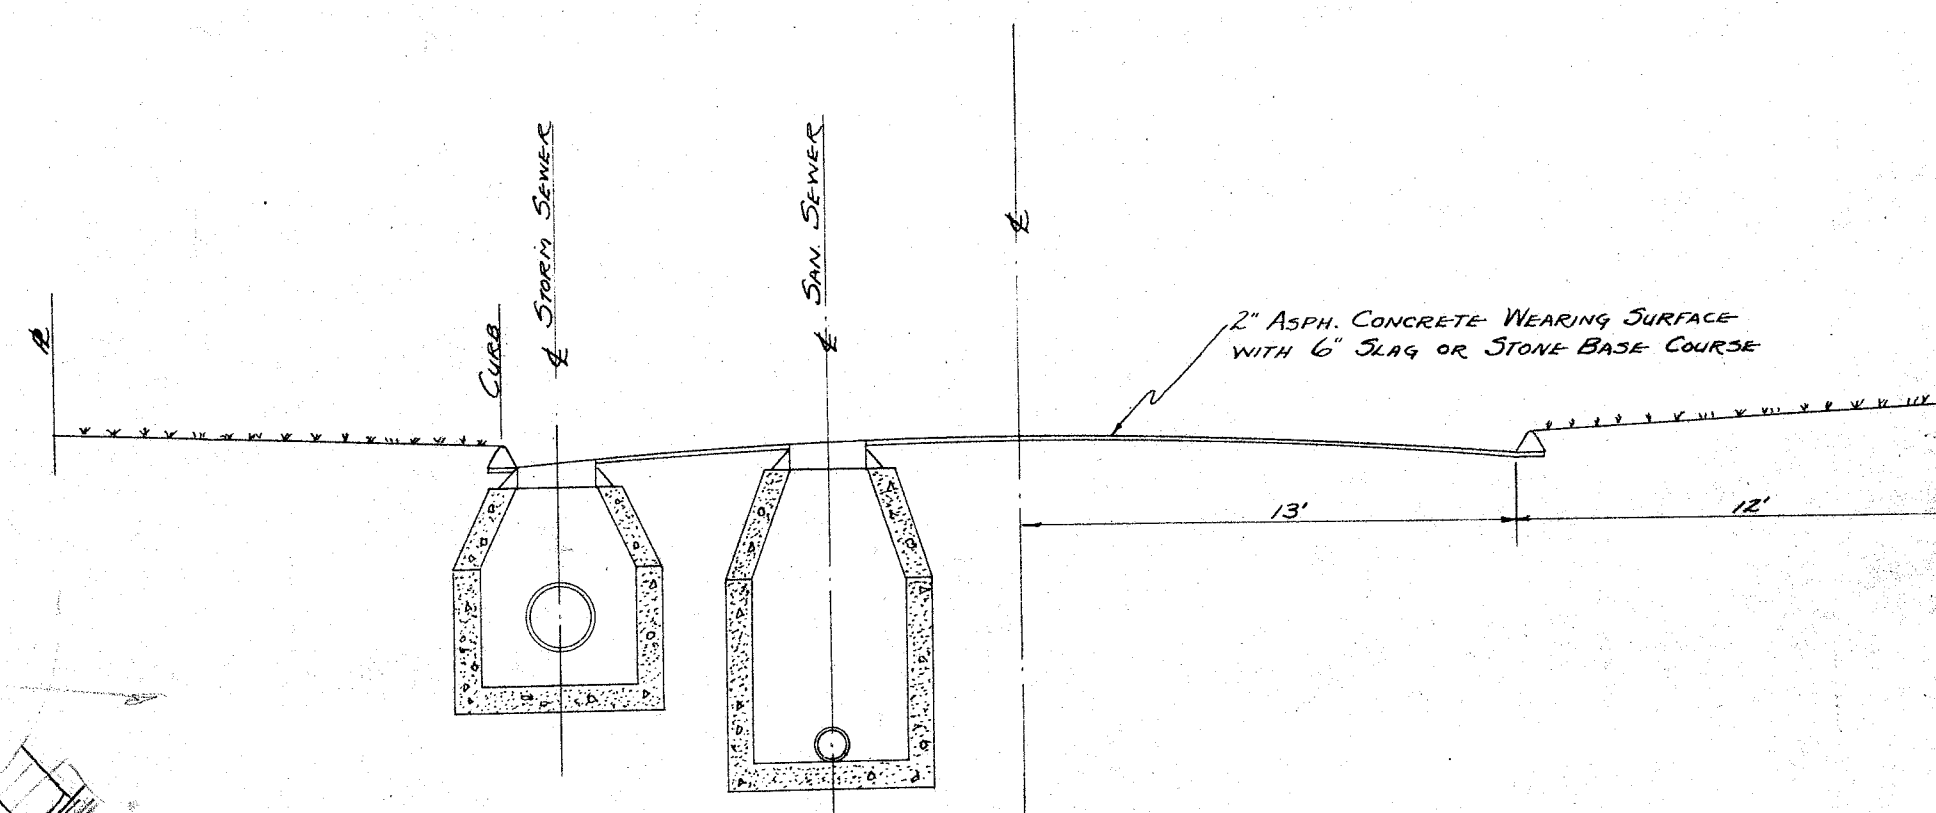

TYPICAL ROAD CROSSECTION


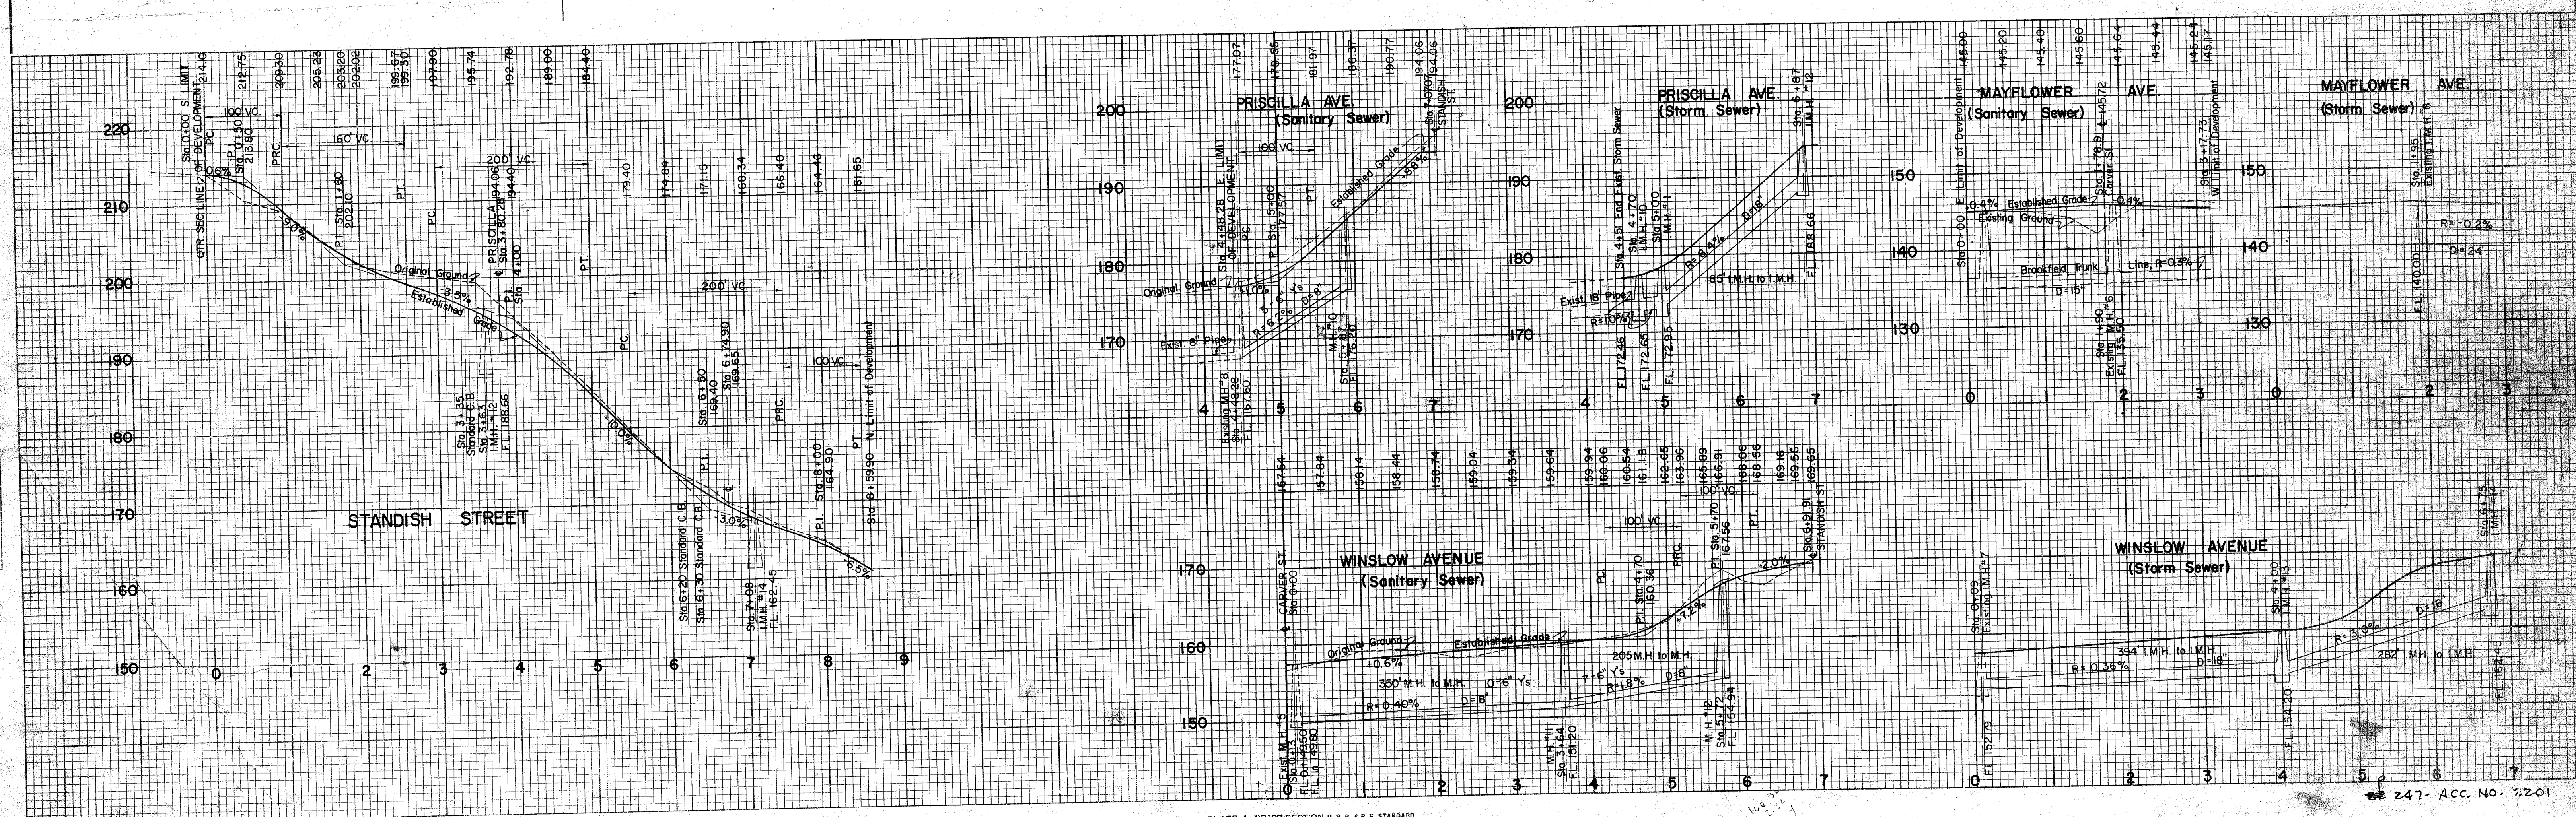


MAYFLOWER VILLAGE NO. 4 N.E. & S.E. QTR. SEC. 12, T.12 (TUSC.), RANGE 10 STARK COUNTY, O.	
S. & N. CONTRUCTION CO., INC.	
JOS. A. STURRETT & ASSOCIATES - CONSULTANT ENGS.	
Scale: Hor. 1" = 100' Ver. 1" = 10'	May 13, 1958 Drawn by RM

Scale: Hor. 1" = 100'
Ver. 1" = 10'

6-19-58
DATE


5-5-58
DATE

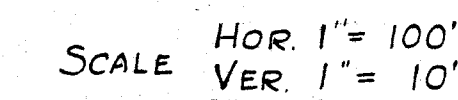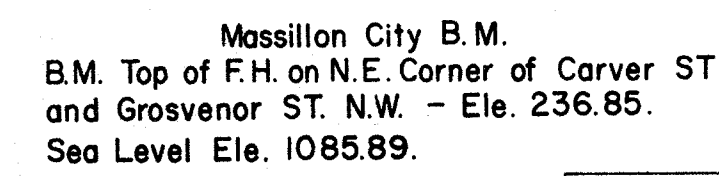

FINAL SURVEY	SURVEYED PLOTTED	DATE
NOTE BOOK	TEMPLATE	BY
NO.	AREAS CHECKED	

ORIGINAL SURVEY	SURVEYED PLOTTED	DATE
NOTE BOOK	TEMPLATE	BY
NO.	AREAS CHECKED	

Pt. O. L. 393,394 & 395
City of Massillon,
Stark County, Ohio.

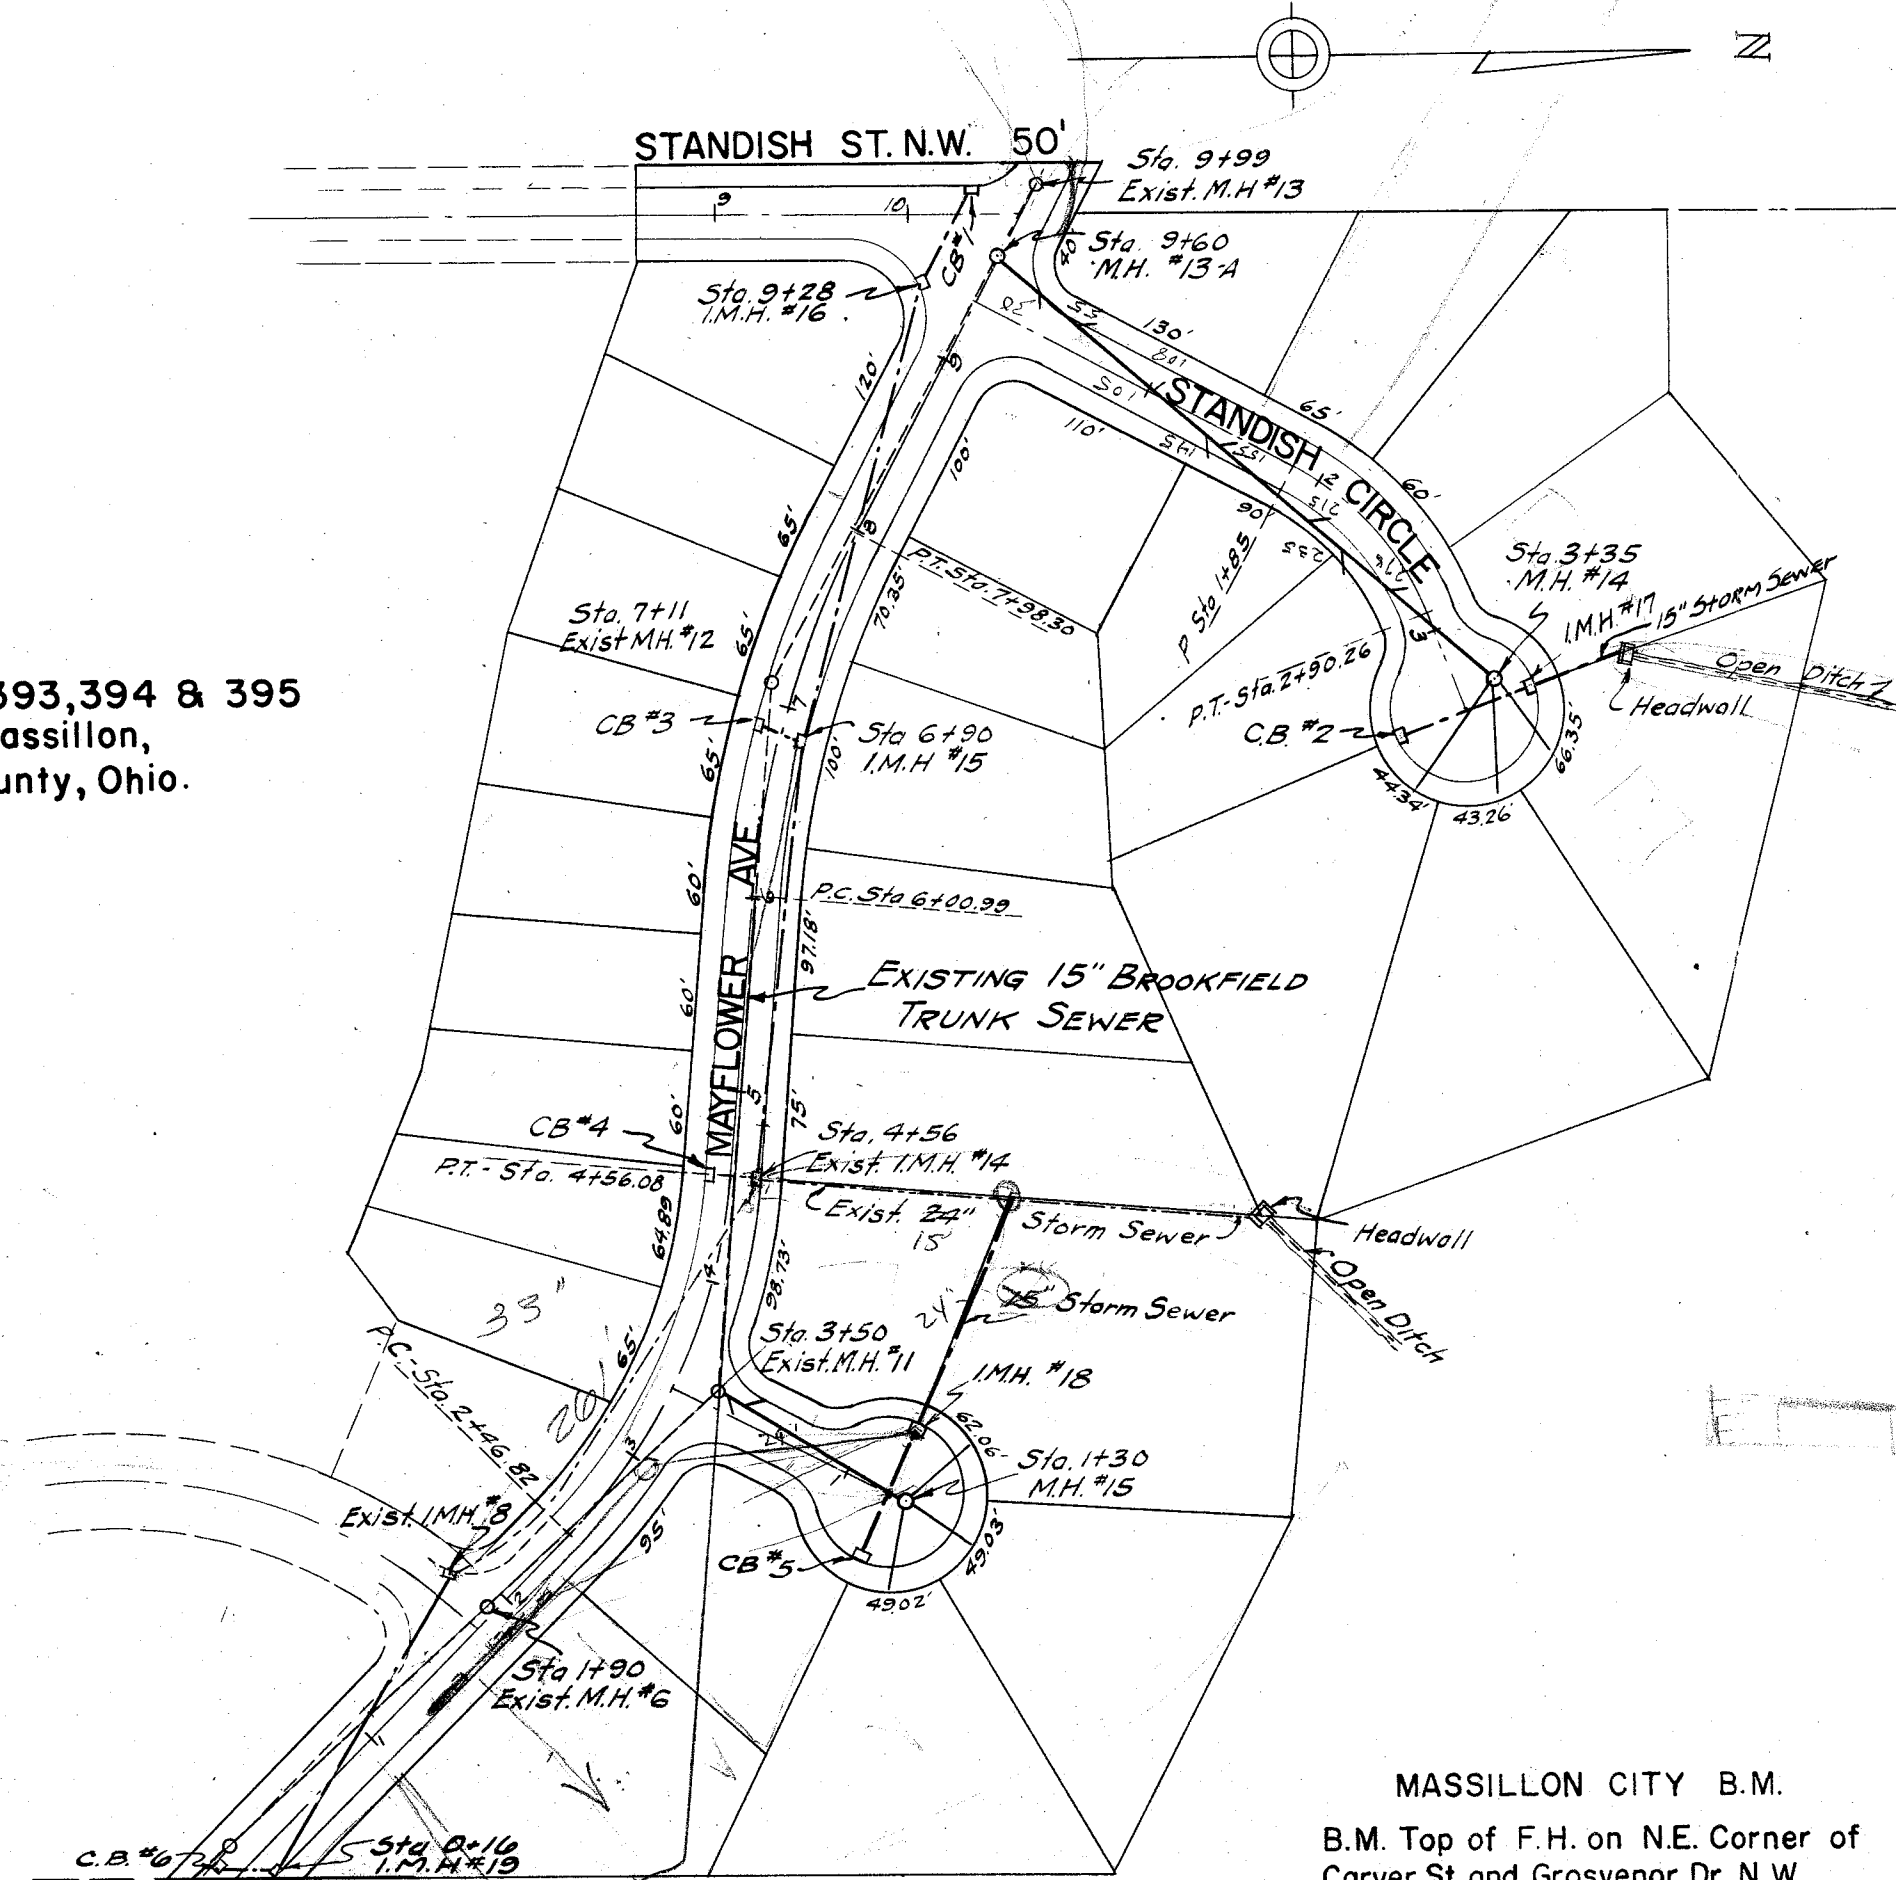

MASSILLON CITY B.M.
B.M. Top of F.H. on N.E. Corner of
Carver St. and Grosvenor Dr. N.W.
Elevation - 239.85
Sea Level Elevation - 1085.89

PROPOSED GRADE AND SANITARY & STORM SEWER ESTABLISHMENT OF
STANDISH ST. N.W., STANDISH CIRCLE N.W., AND
MAYFLOWER AVENUE N.W.

MAYFLOWER VILLAGE NO.6

LOCATED IN
OUTLOT 395,394 & 393 IN THE CITY OF MASSILLON
STARK COUNTY, STATE OF OHIO.


N. & S. BUILDERS INC.


JOS. A. STURRETT & ASSOCIATES - CONSULTING ENGINEERS

SCALE: 1" = 100' HORIZONTAL
1" = 10' VERTICAL

MAY 5, 1959
BY: R.M.

APPROVED BY _____
THE MASSILLON CITY ENGINEER DATE _____

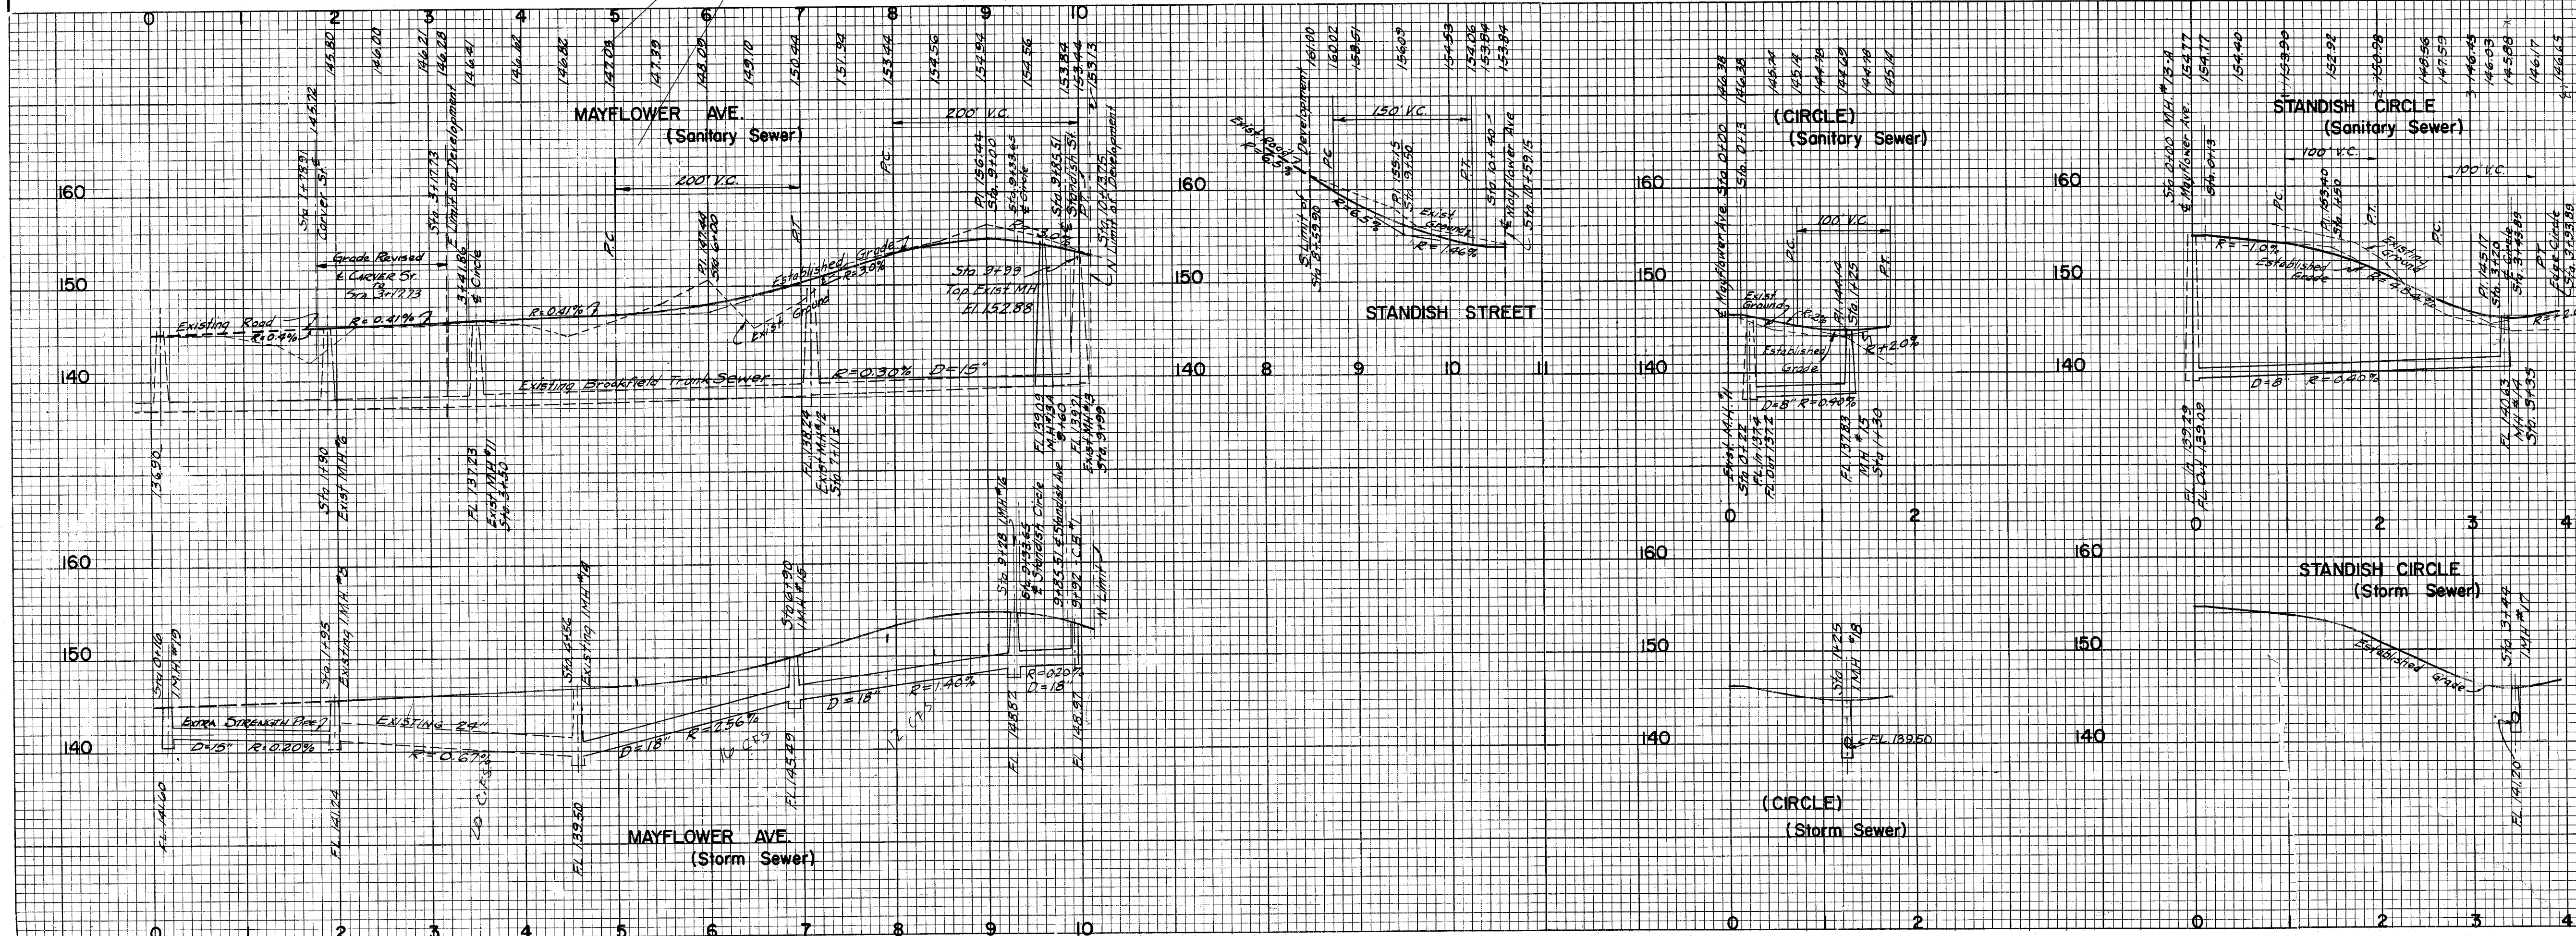

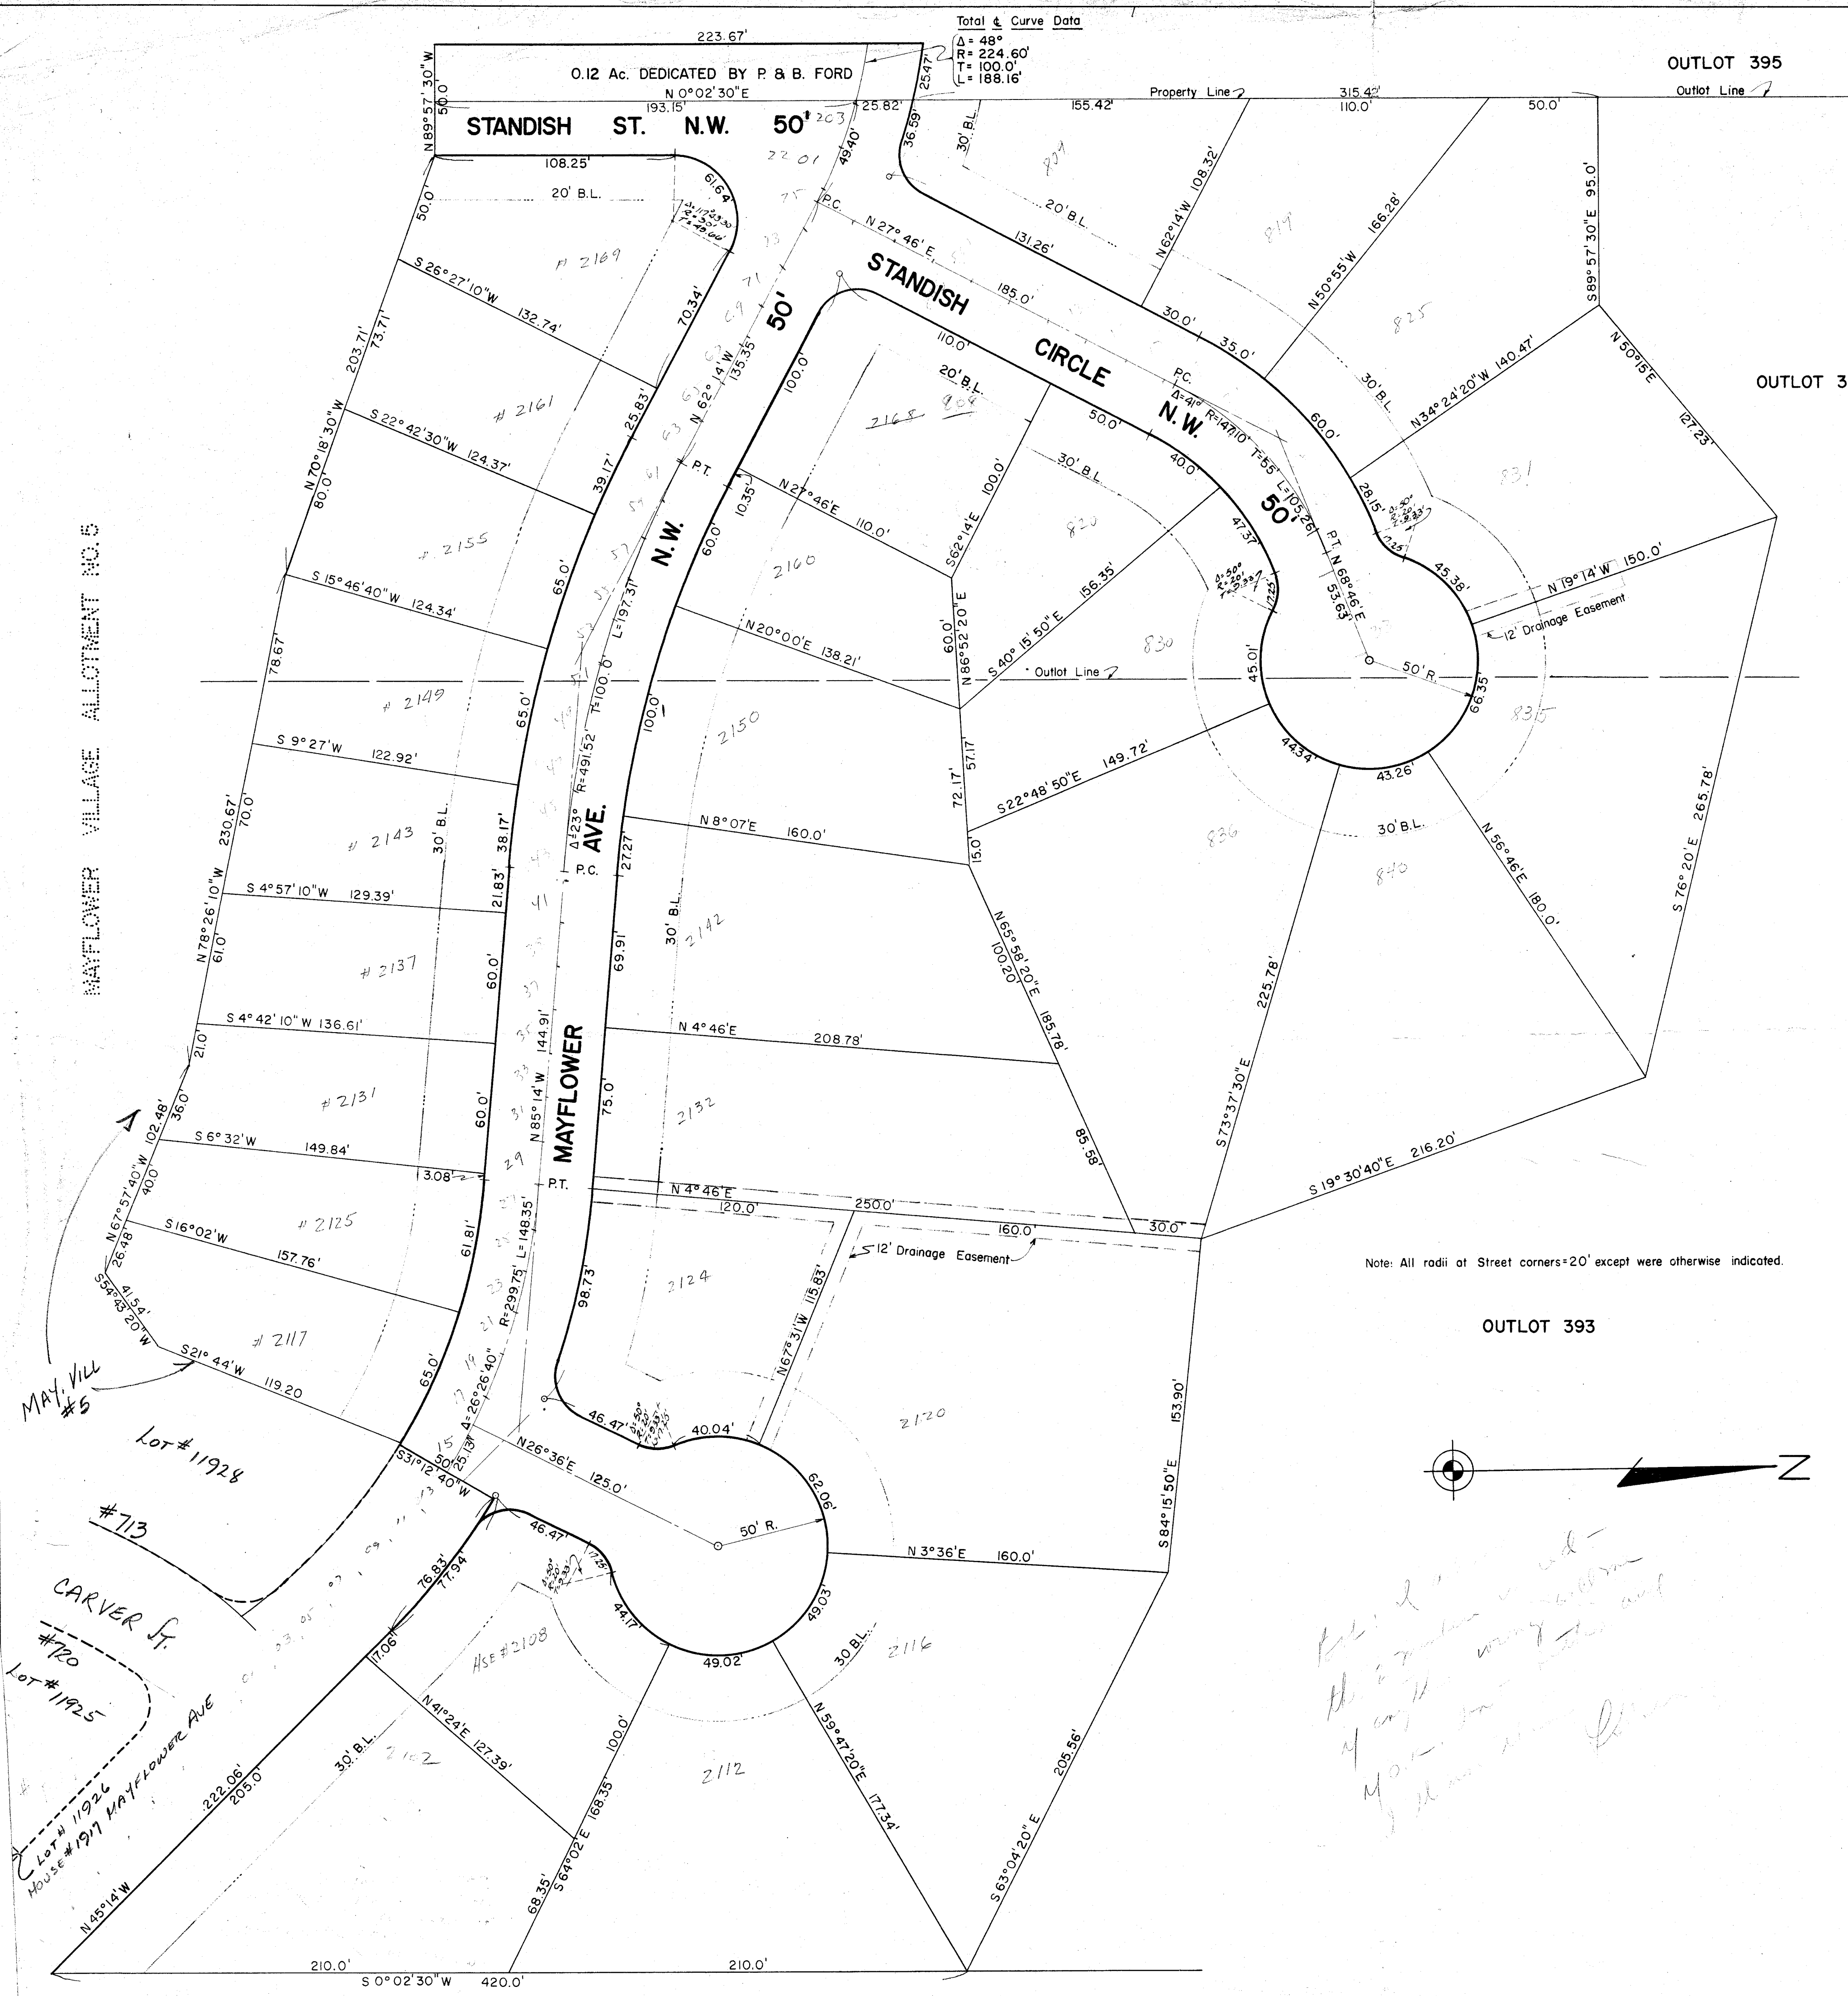

I hereby certify that this is a correct plat of MAYFLOWER VILLAGE NO. 6, being part of the Outlot 395, 394, and 393 in the City of Massillon, County of Stark, State of Ohio, and containing 10.68 acres of land of which 8.93 acres are in lots and 1.75 in streets.

REG. SURVEYOR

Know All Men By These Presents, that P. & B. Ford, the owner of part of Standish Ave. N.W., hereby acknowledge the making of the same to be their free act and deed, and do hereby dedicate the same shown on this Plat to Public use.

Arthur P. Underhill
WITNESSES

William J. Linn
OWNERS

N. & S. Builders Inc., the owner of the land designated by lot numbers shown on this plat, has caused same to be subdivided by survey and does willfully consent to the division and does hereby dedicate any and all interest that the above owner may have, in Mayflower Ave. N.W., Standish St. and Circle N.W. fifty (50) feet streets, to Public use forever and that the signing of this plat was its free act and deed and was done under authority vested in it by a resolution of the Board of Directors.

N. & S. BUILDERS INC.

Arthur P. Underhill
WITNESSES

William J. Linn
OWNERS

State of Ohio s.s.
County of Stark Before me, a Notary Public in and for said County, personally appeared the above named persons who acknowledged that they did sign the foregoing instrument and that it was their free act and deed, according to law.

My Commission expires _____

NOTARY PUBLIC

Approved by the Massillon City Planning Commission _____ 1959

SECRETARY CHAIRMAN

I hereby certify that plat of MAYFLOWER VILLAGE NO. 6, showing the dedication of streets, was duly accepted and confirmed by the City Council of Massillon by Ord. No. _____ passed the _____ day of _____ 1959.

CLERK OF COUNCIL

Approved and given City lot numbers _____
and recorded in Schedule No. _____ Page _____ this _____ day of _____ 1959.

CITY CIVIL ENGINEER

Entered for Transfer this _____ day of _____ 1959

STARK COUNTY AUDITOR

Received for Record this _____ day of _____ 1959
Recorded this _____ day of _____ 1959, in Plat Book _____ Page _____

STARK COUNTY RECORDER

MAYFLOWER VILLAGE ALLOTMENT No.6

LOCATED IN
OUTLOT 395, 394 & 393 IN THE CITY OF MASSILLON
STARK COUNTY, STATE OF OHIO.




SCALE: 1"=40' APRIL 14, 1959

JOS. A. STURRETT & ASSOC.
CIVIL ENGR. & REG. SURVEYOR 3185

DRAWN BY: K.P. FILE NO. X-299

ORIGINAL SURVEY
 DATE
 BY
 REVISION
 NO. 1
 AREA CHANGED

ORIGINAL SURVEY
 DATE
 BY
 REVISION
 NO. 1
 AREA CHANGED

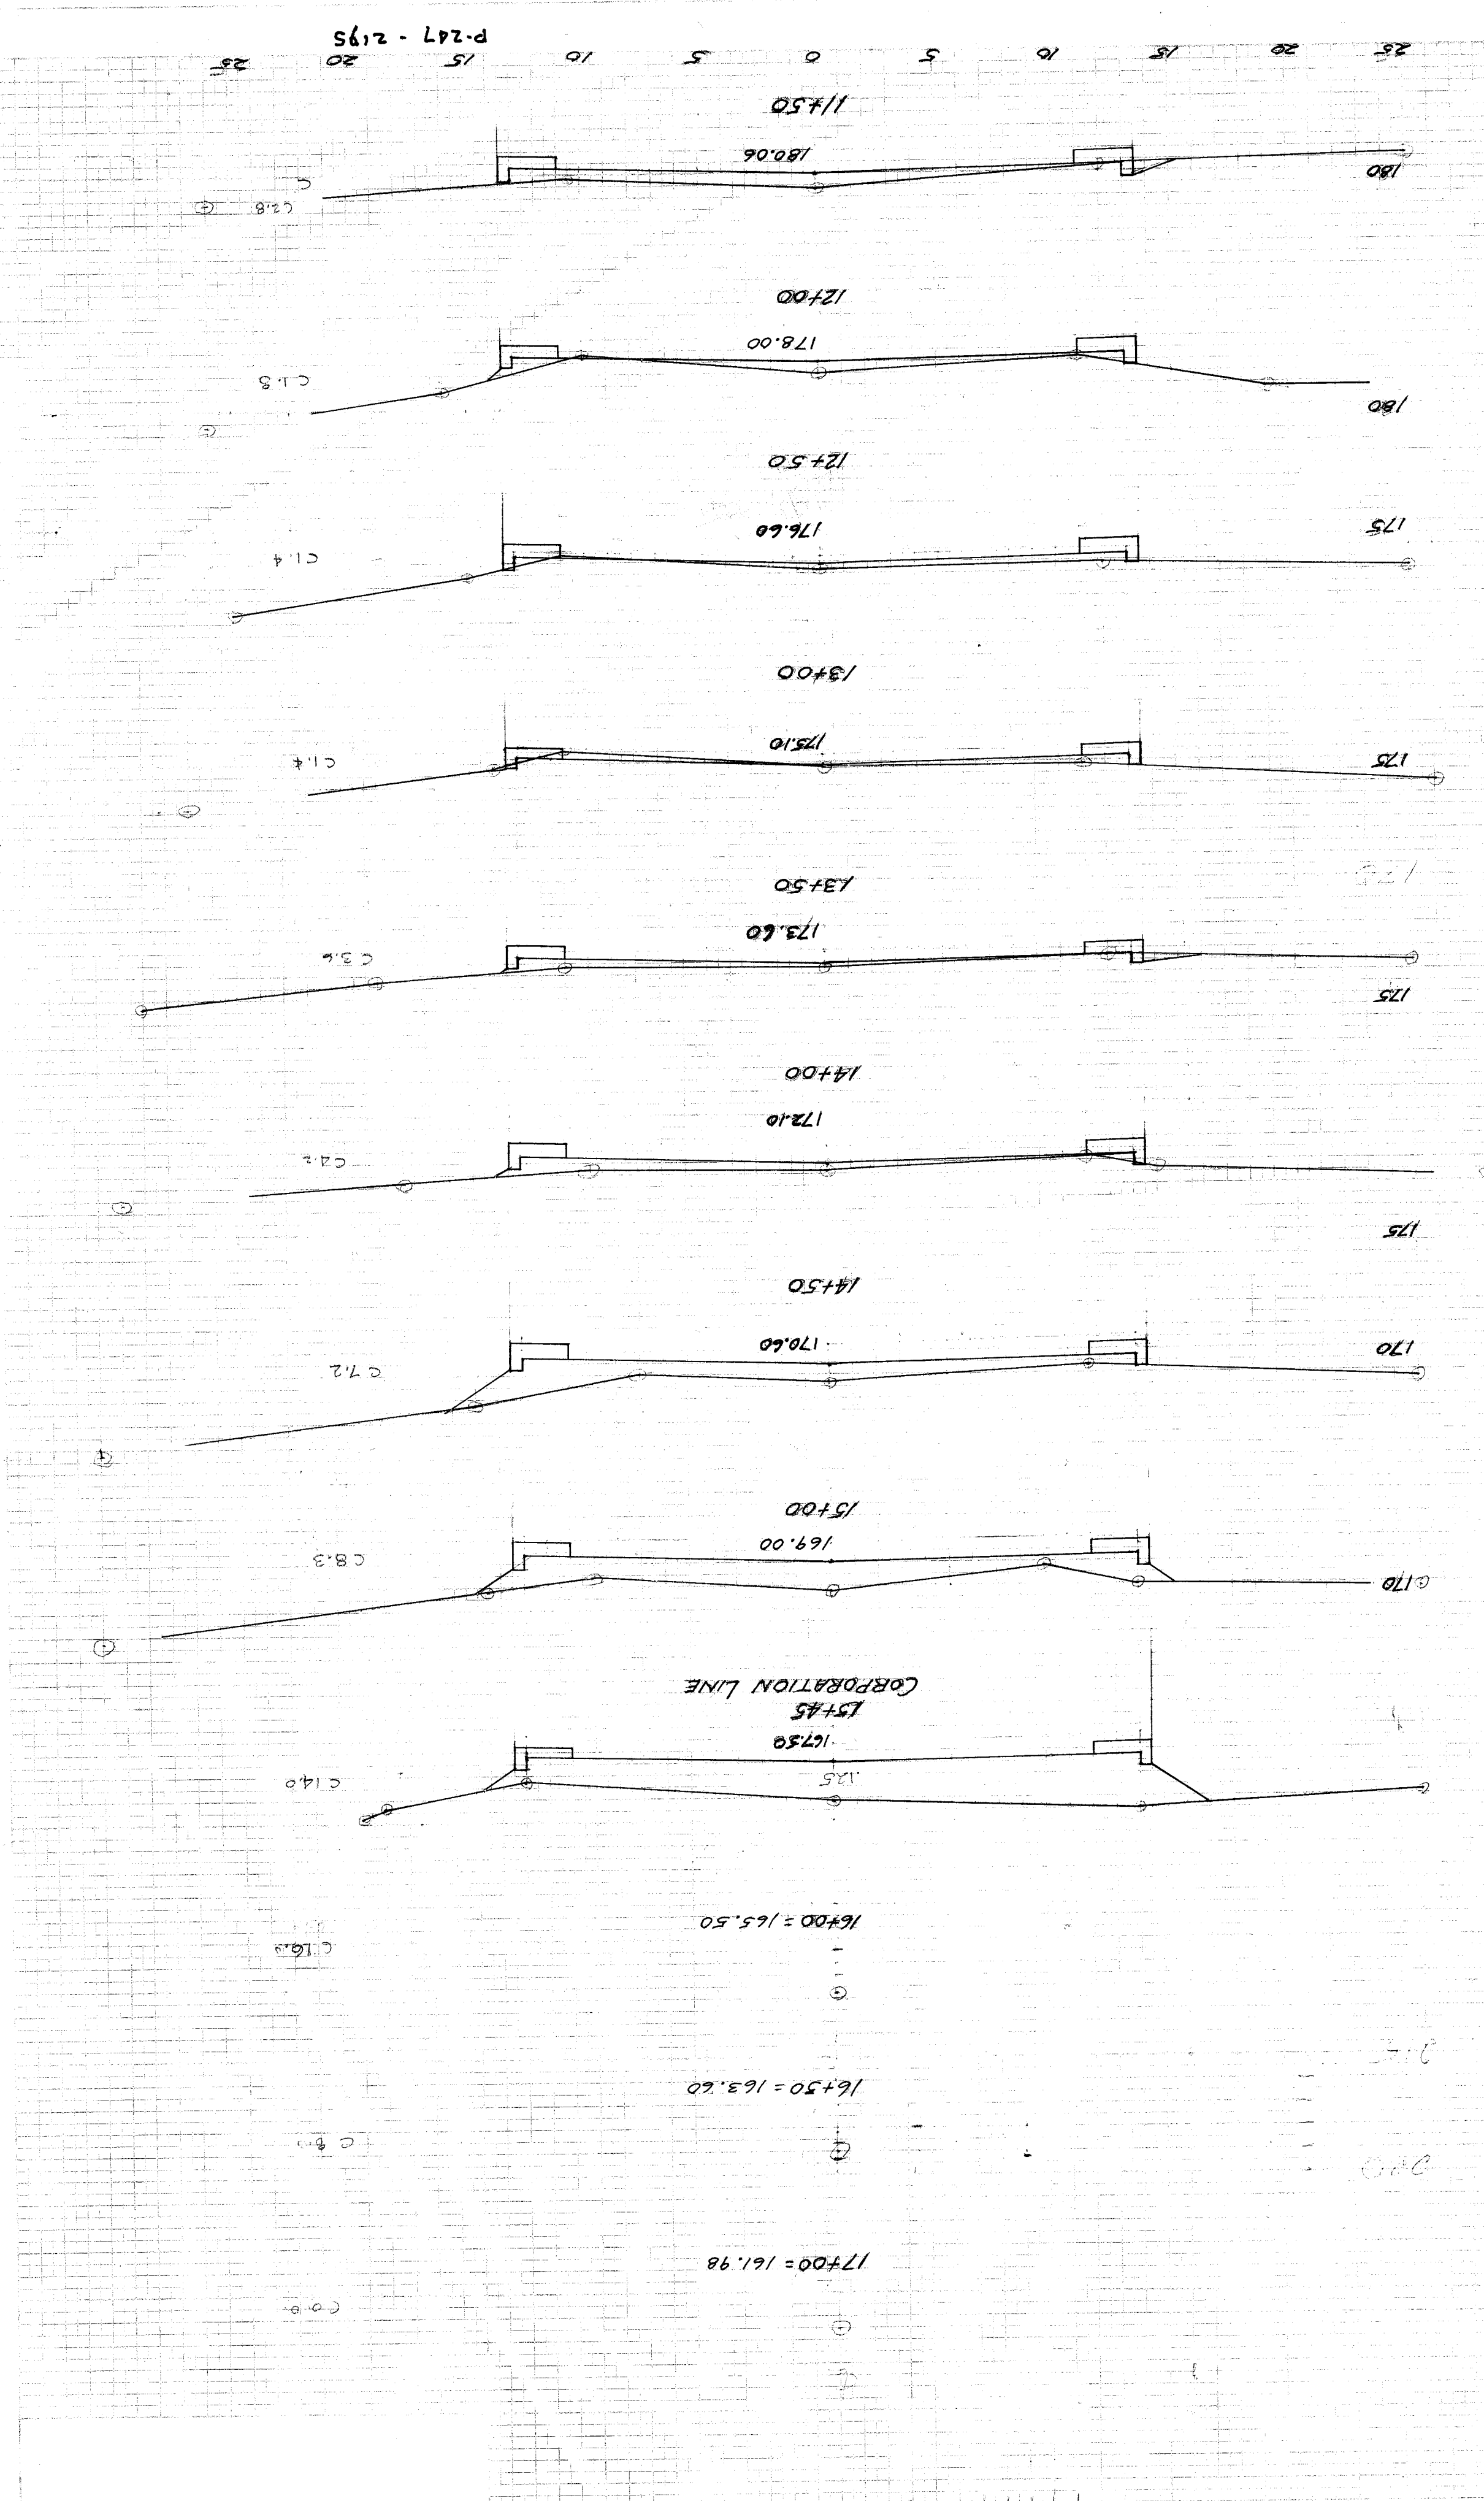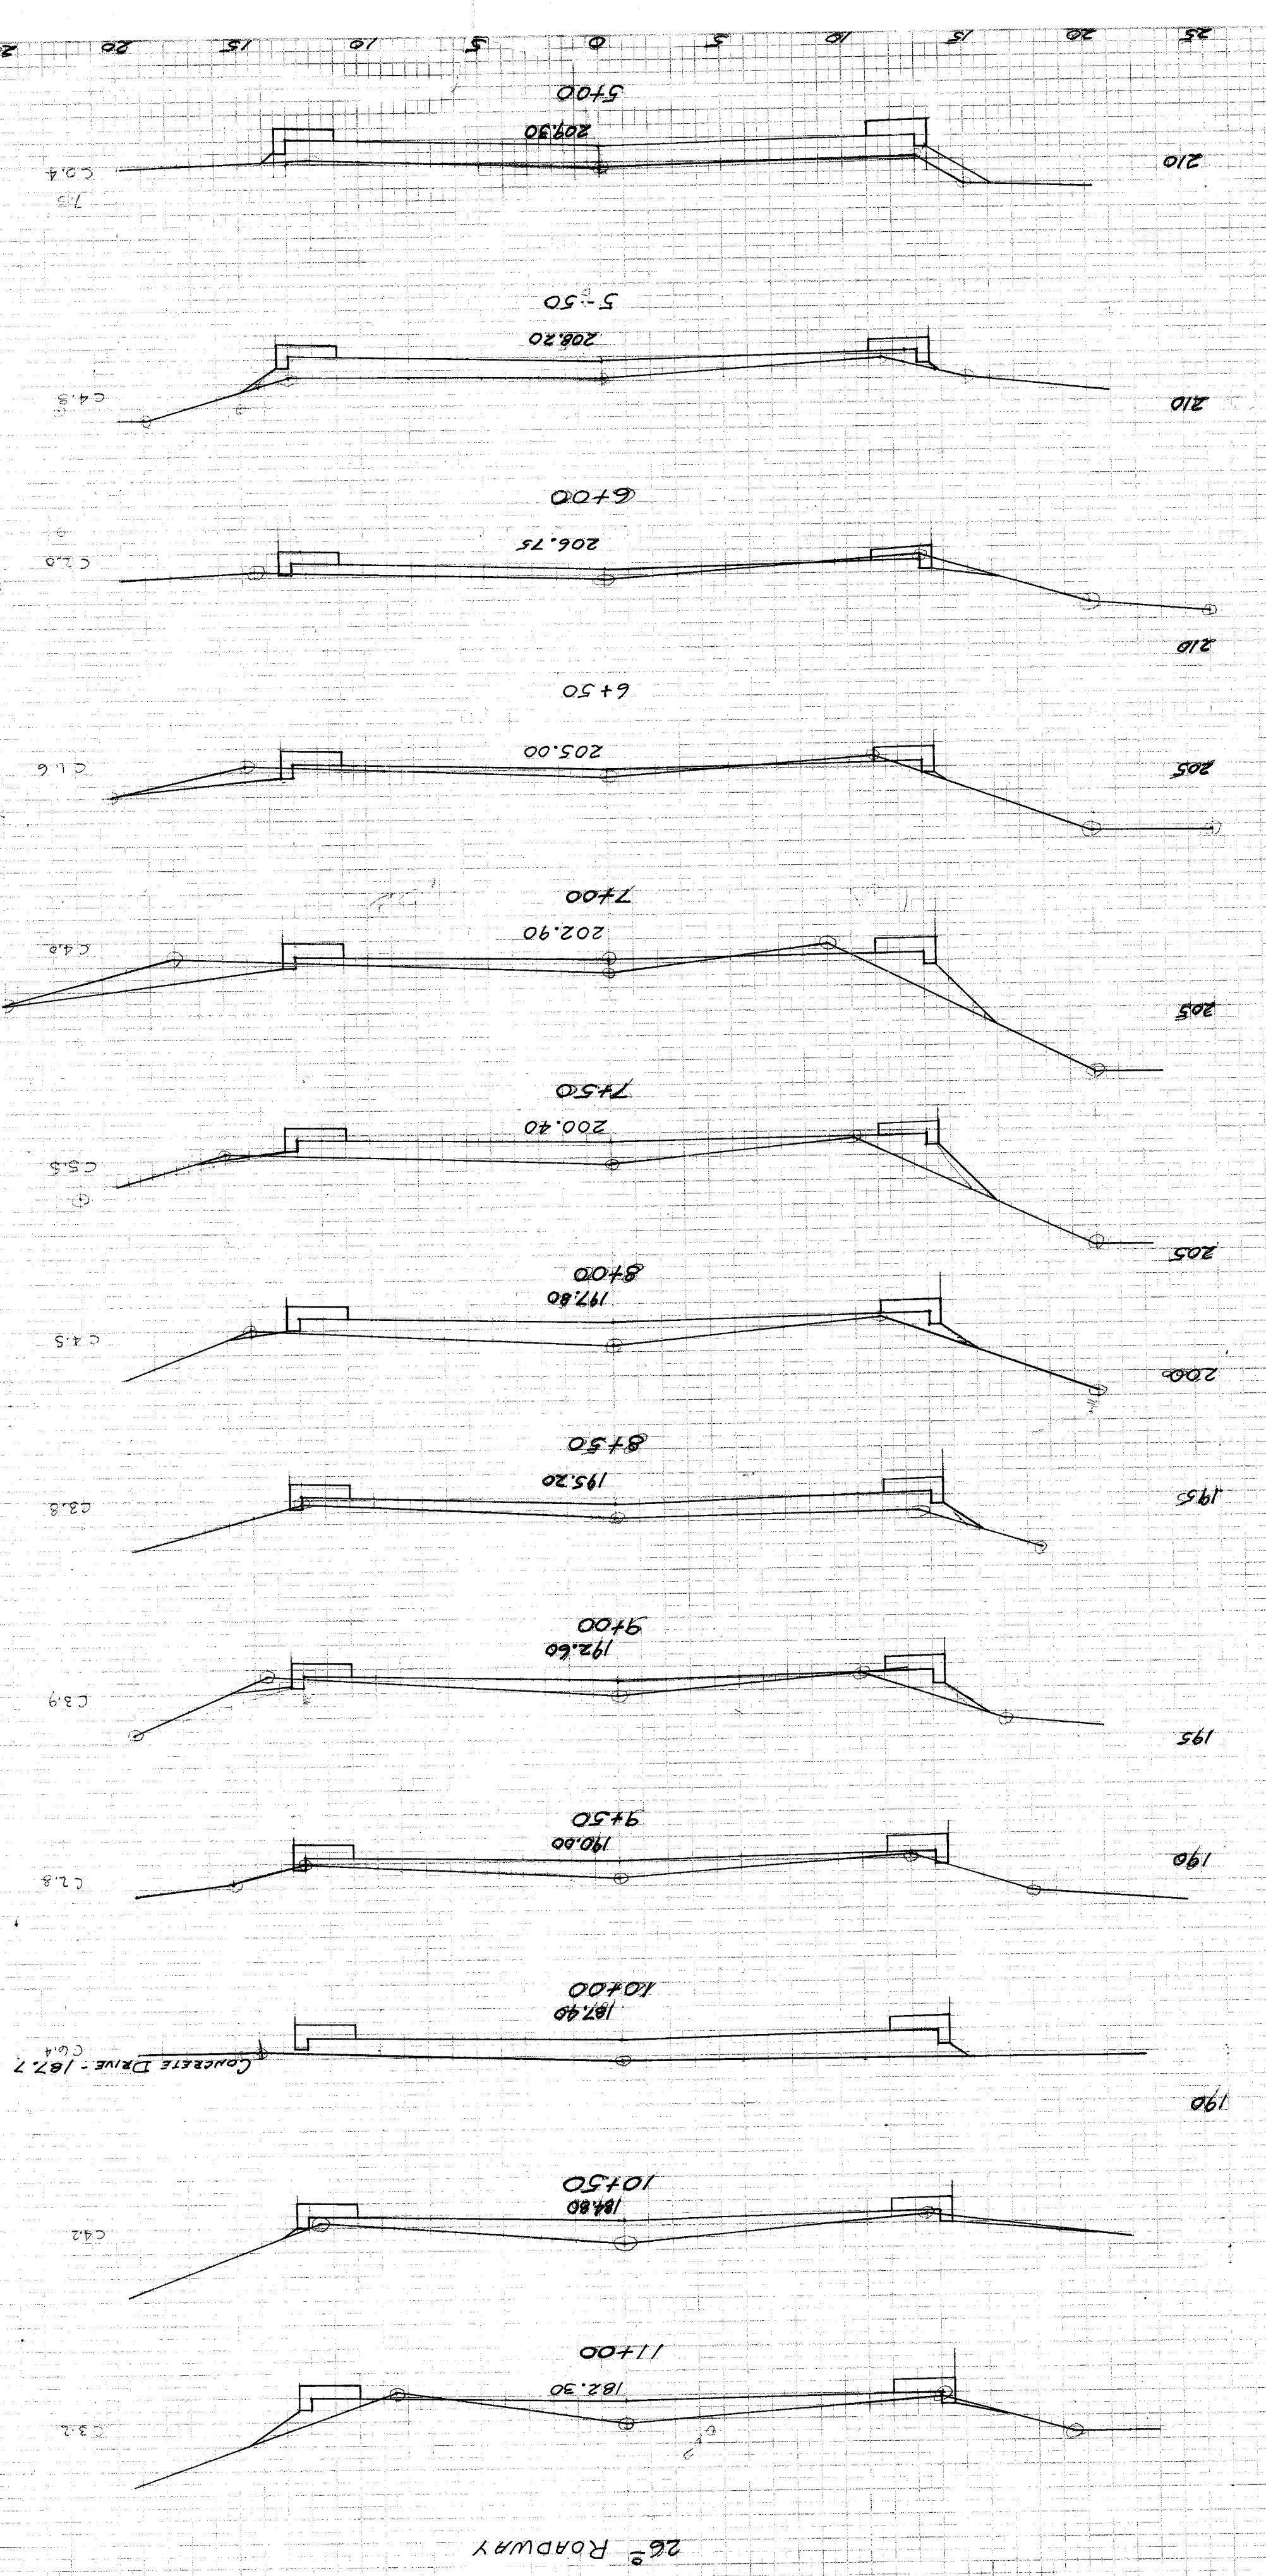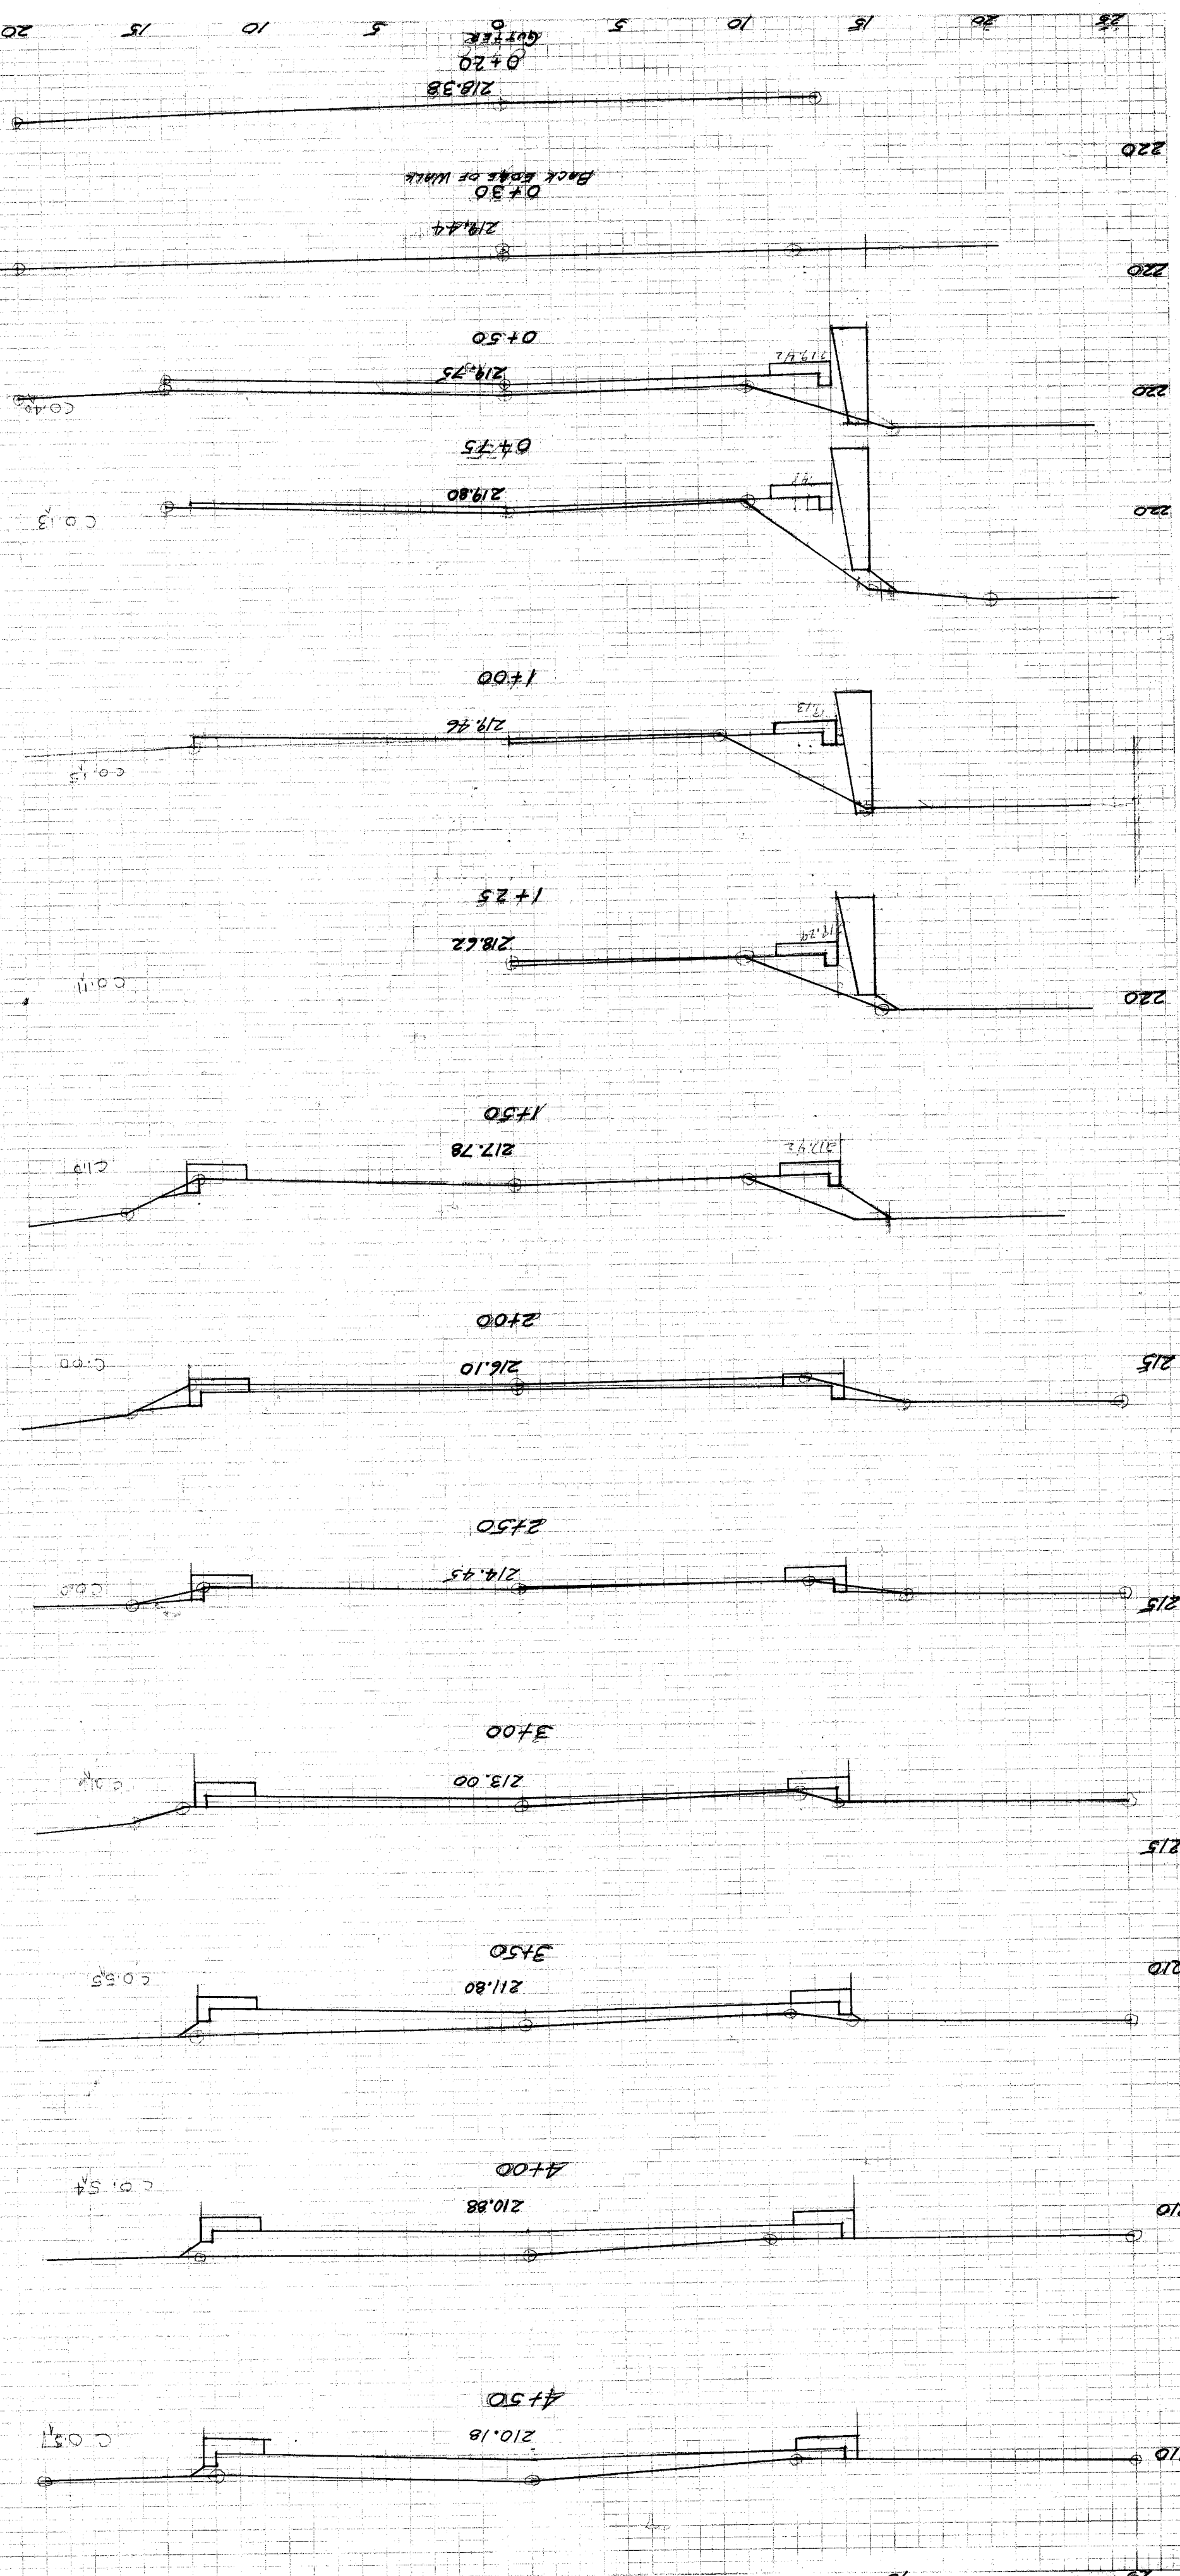

27