



ORIGINAL	SURVEYED	BY	DATE
SURVEY	PLOTTED		
NOTE BOOK	TERMINATE		
NO.	AREAS		
	AREAS CHECKED		

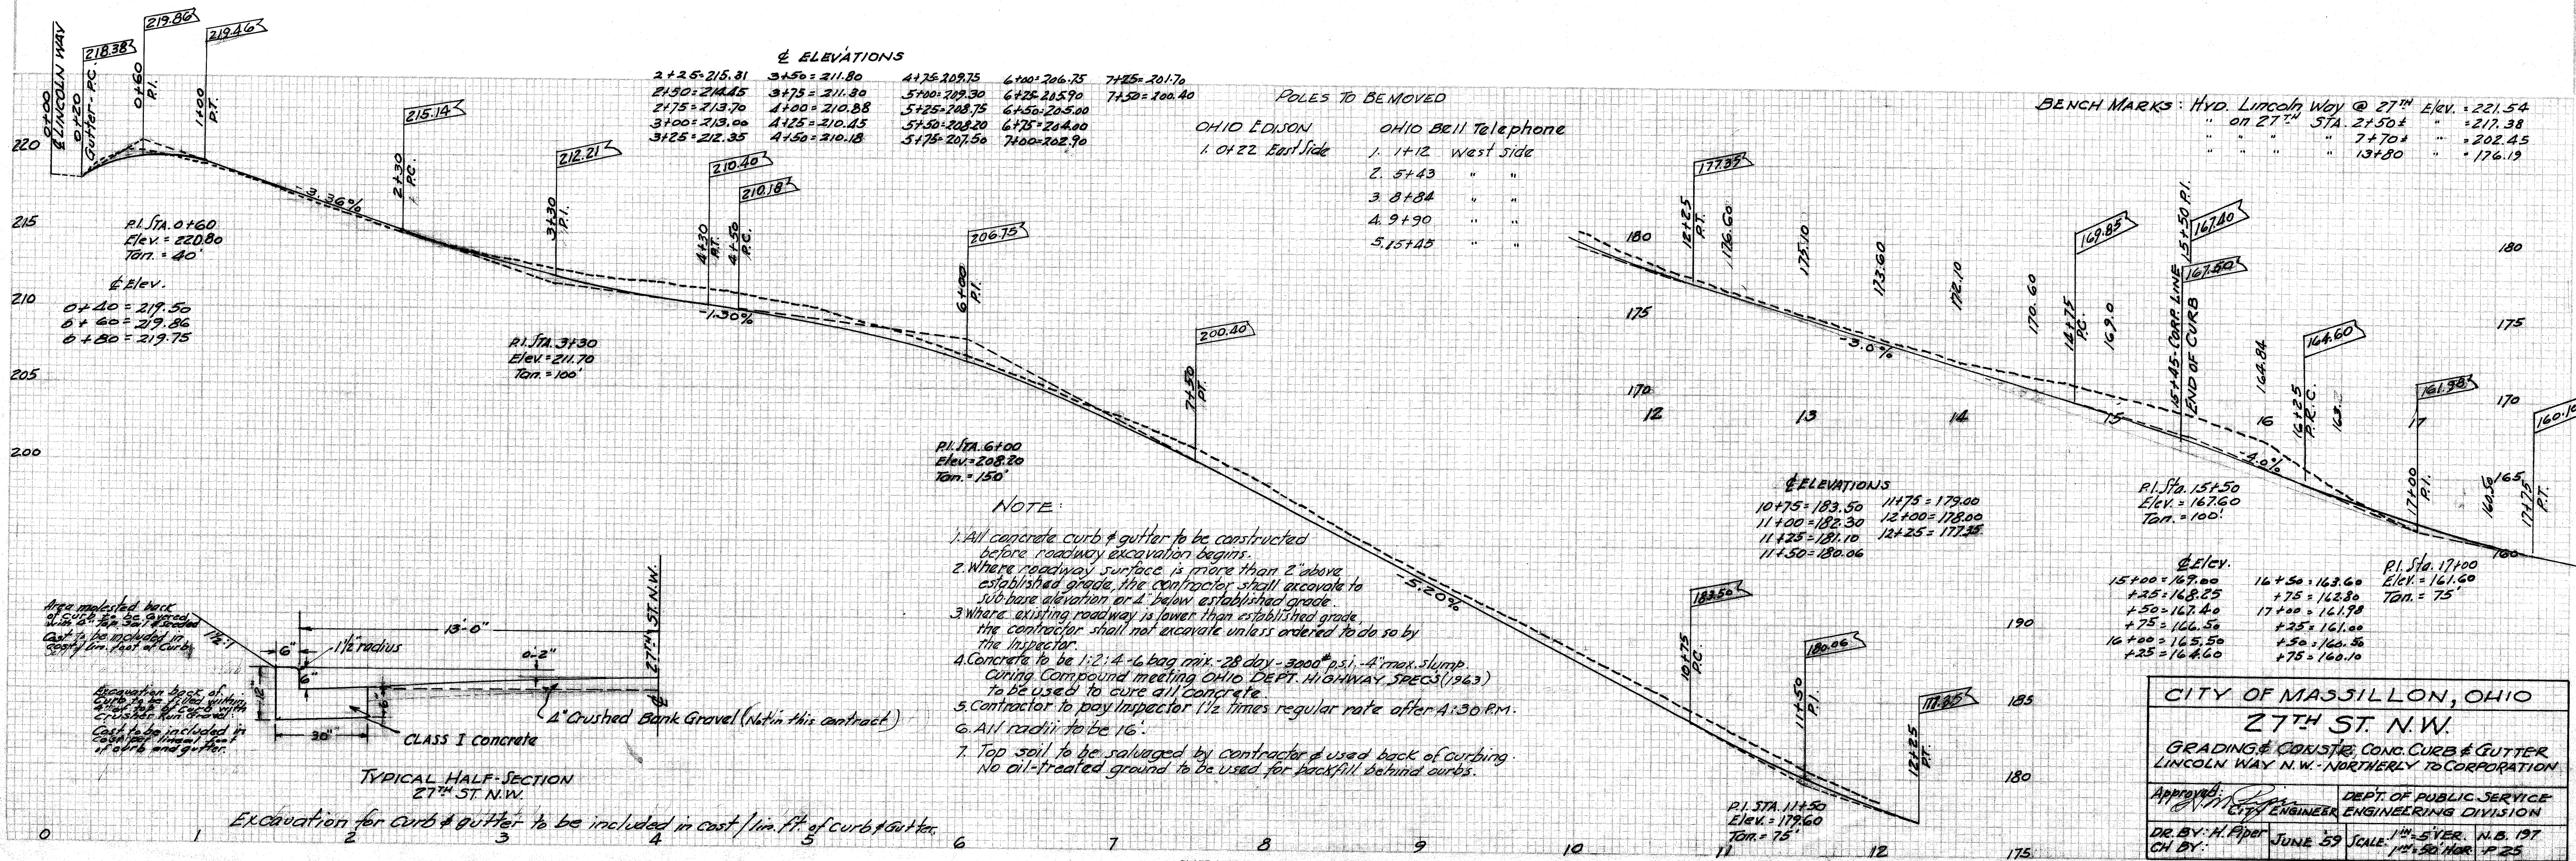

CITY OF MASSILLON, OHIO	
27TH ST. N.W.	
GRADING & CONCRETE CONC. CURB & GUTTER LINCOLN WAY N.W. - NORTHERLY TO CORPORATION	
Approved:  CITY ENGINEER	DEPT. OF PUBLIC SERVICE ENGINEERING DIVISION
DR. BY: H. A. Piper	JUNE 59
CH. BY:	SCALE: 1" = 5' VER. 1" = 80' HOR. N.B. 197 P. 25

ORIGINAL SURVEY NOTE BOOK	BY	DATE	SURVEYED
			PLOTTED
			TEMPLATE
			AREAS
			AREAS CHECKED

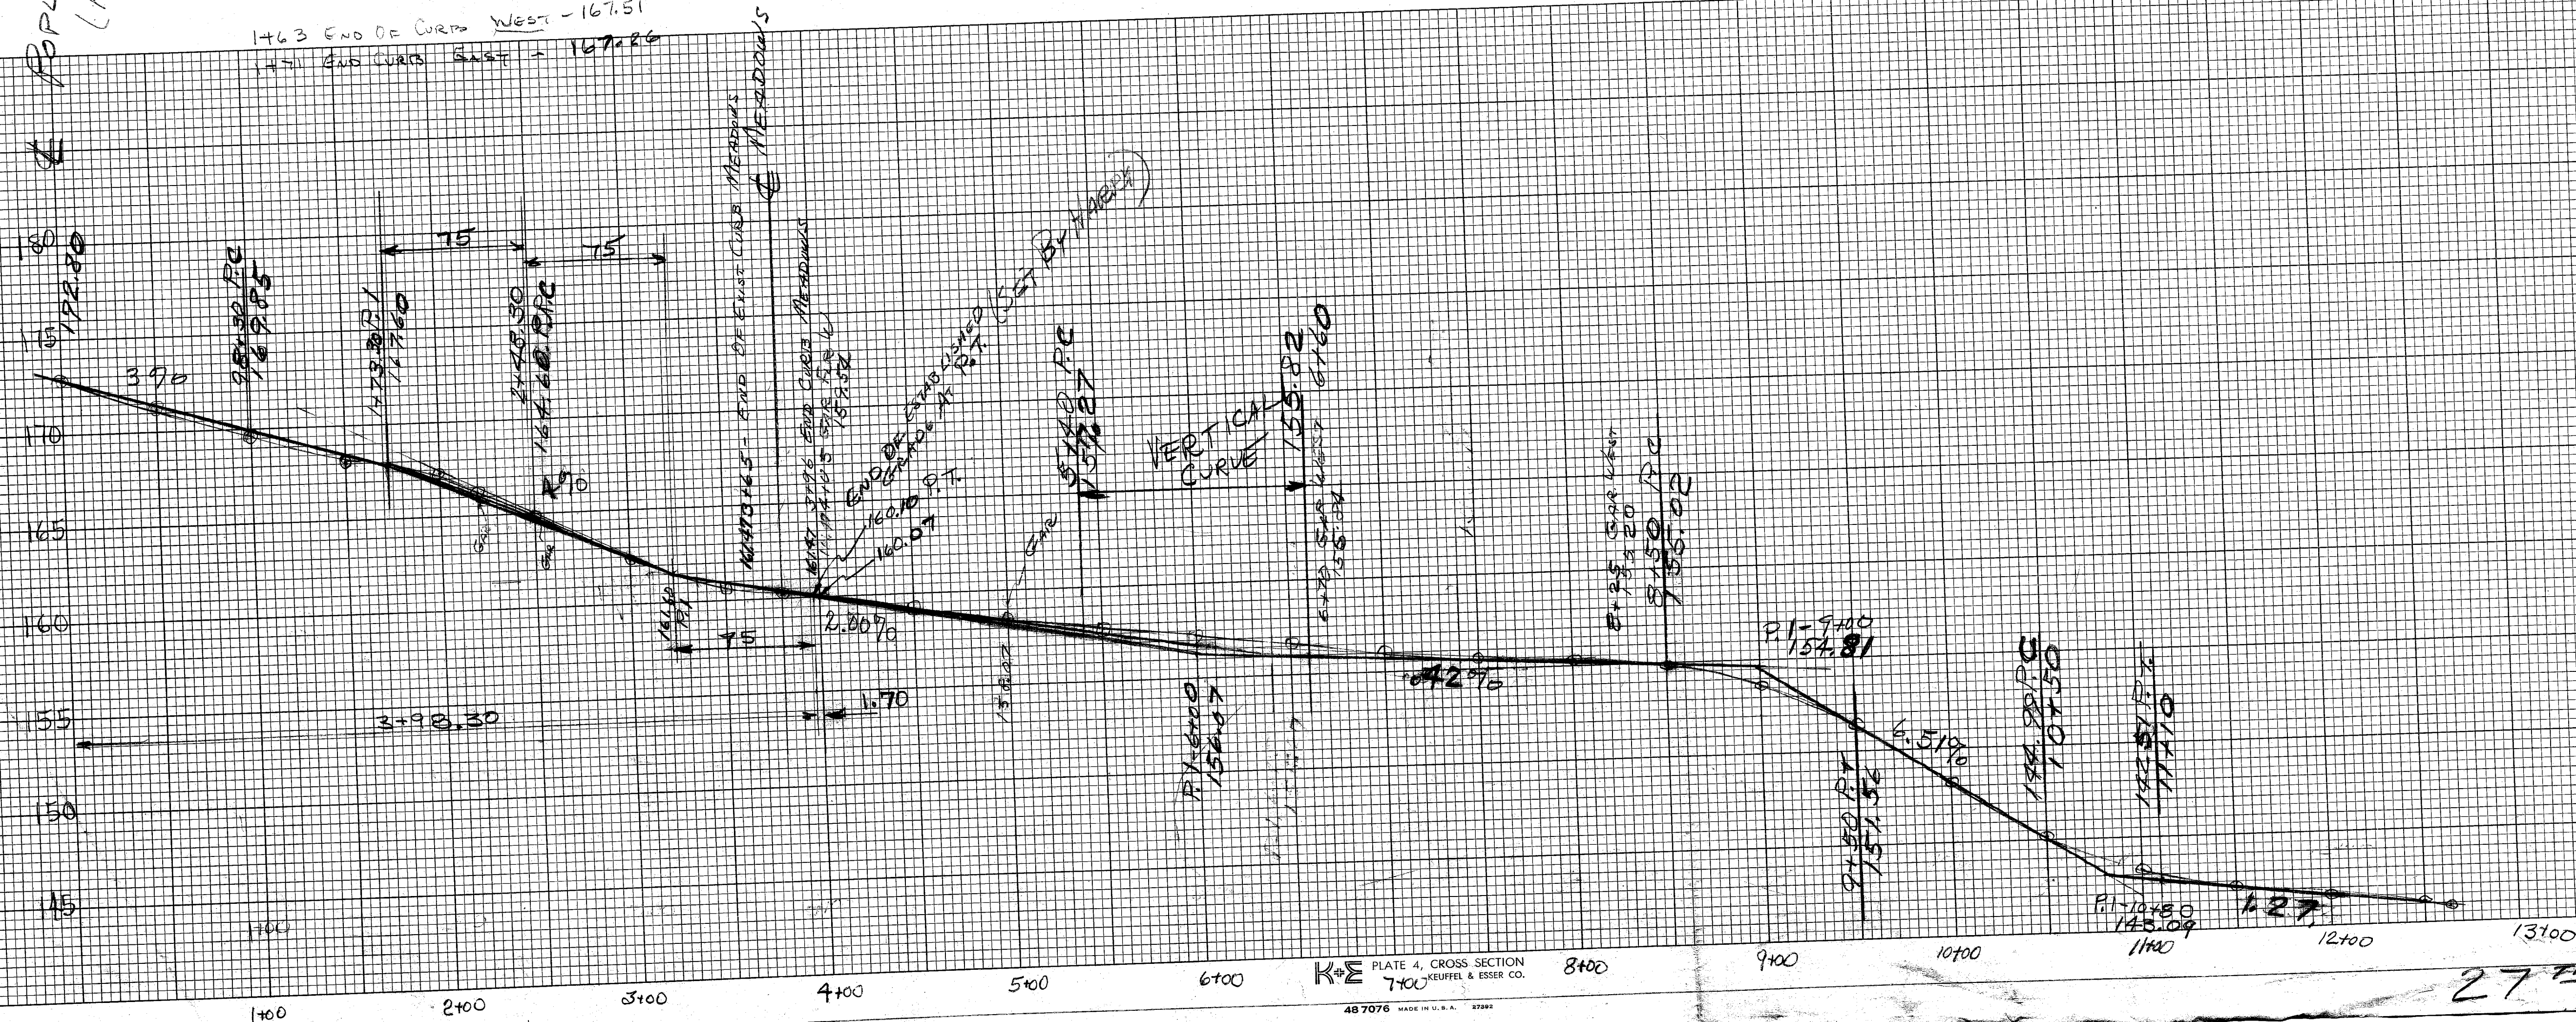

SEE F.B. 226 P-54

27 TH ST. N.W.