

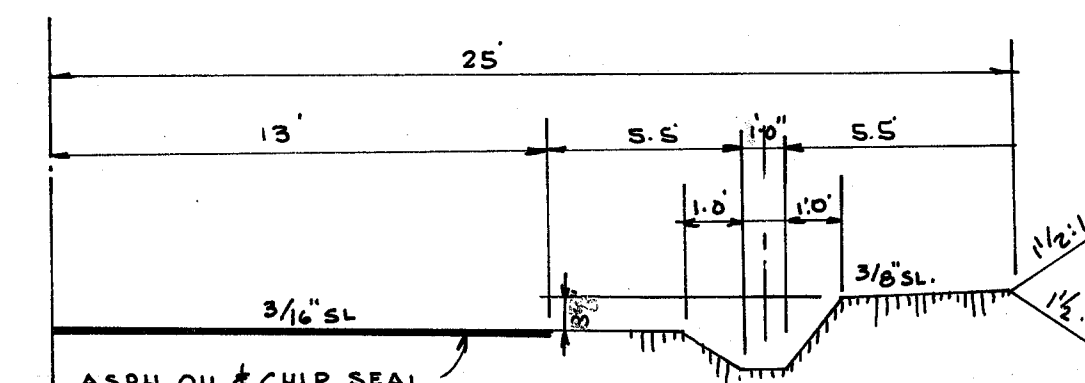
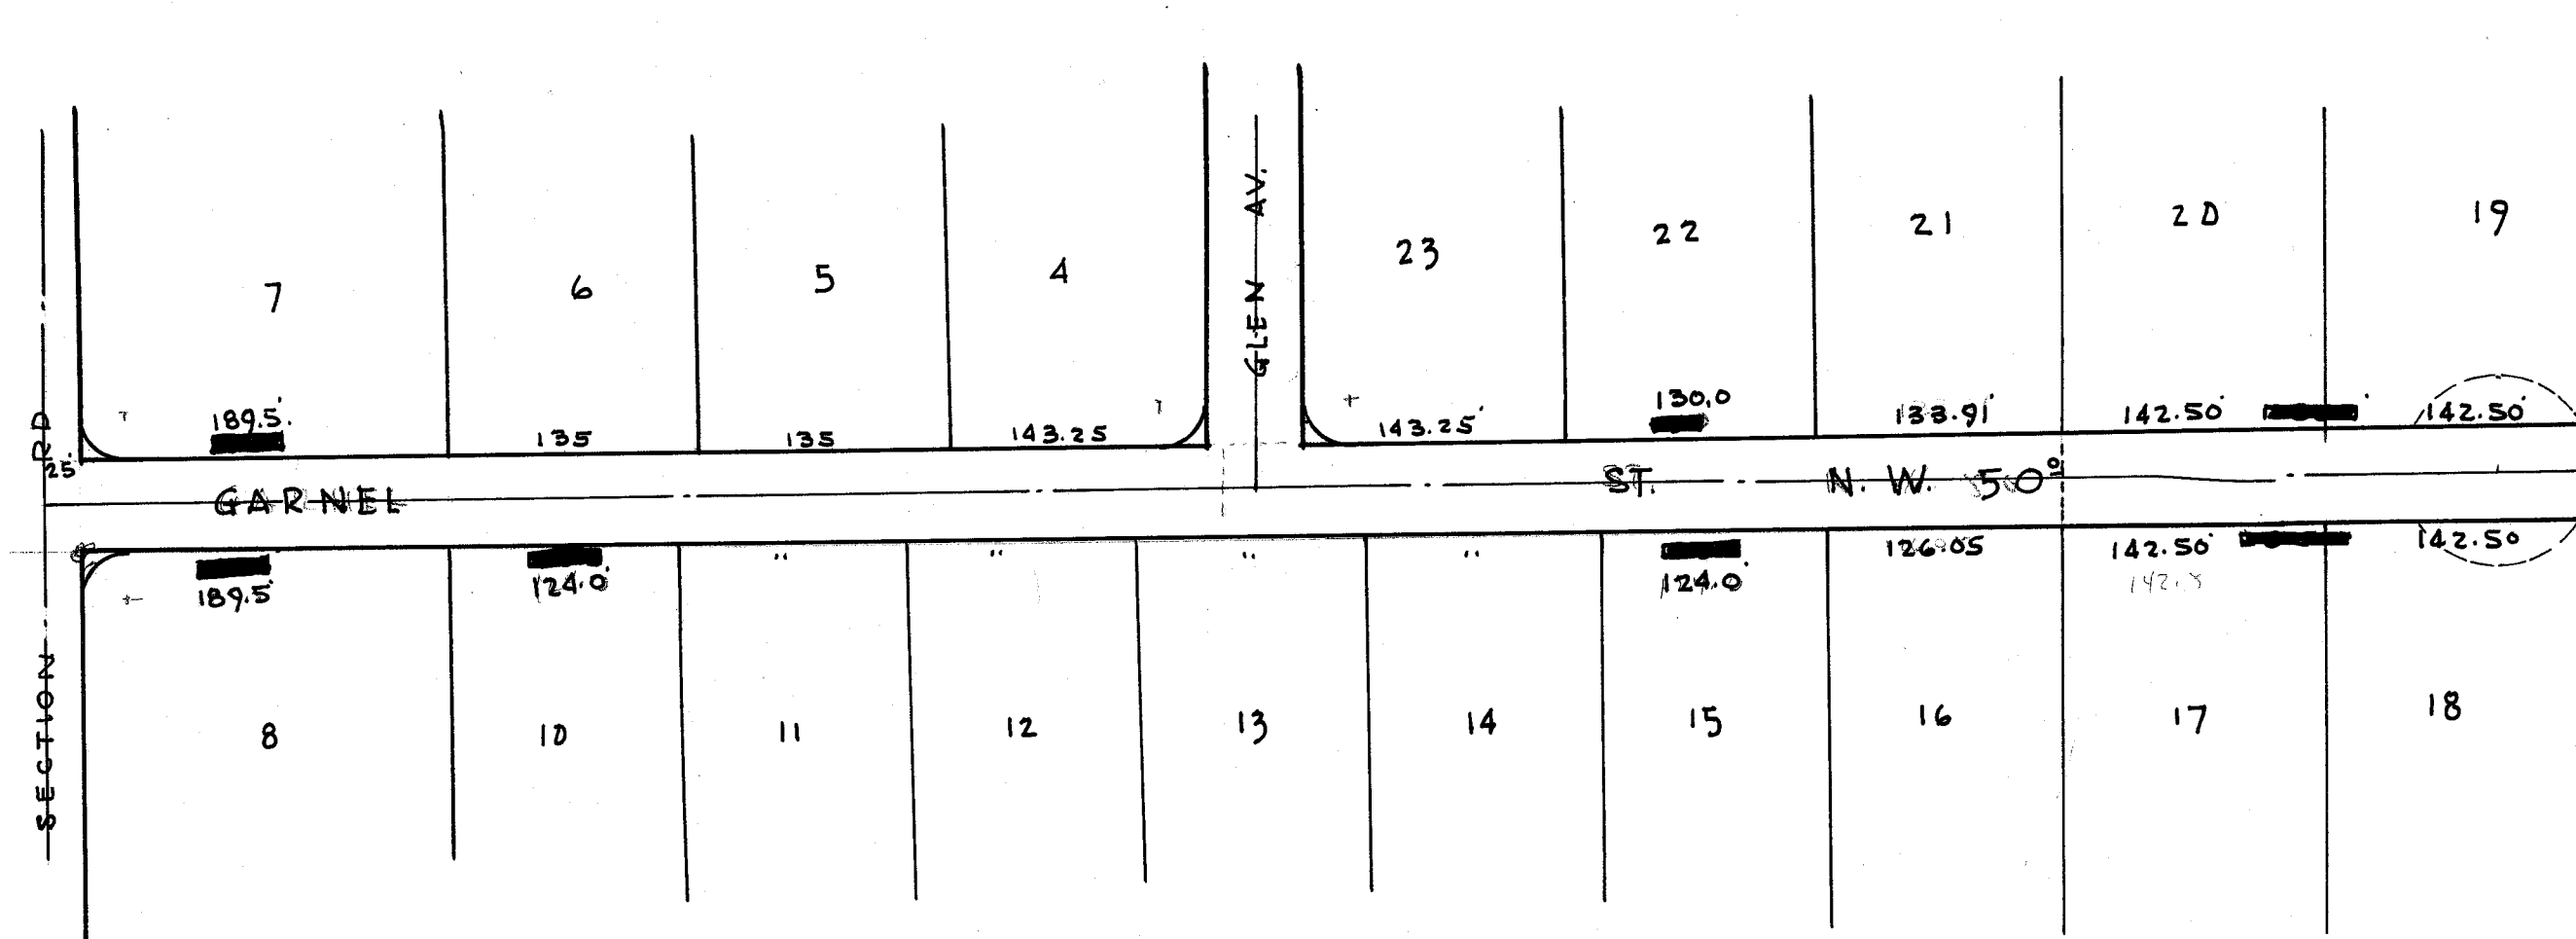


FINAL	DATE
SURVEY	BY
NOTE BOOK	NO.
AREAS CHECKED	

ORIGINAL	DATE
SURVEY	BY
NOTE BOOK	NO.
AREAS CHECKED	

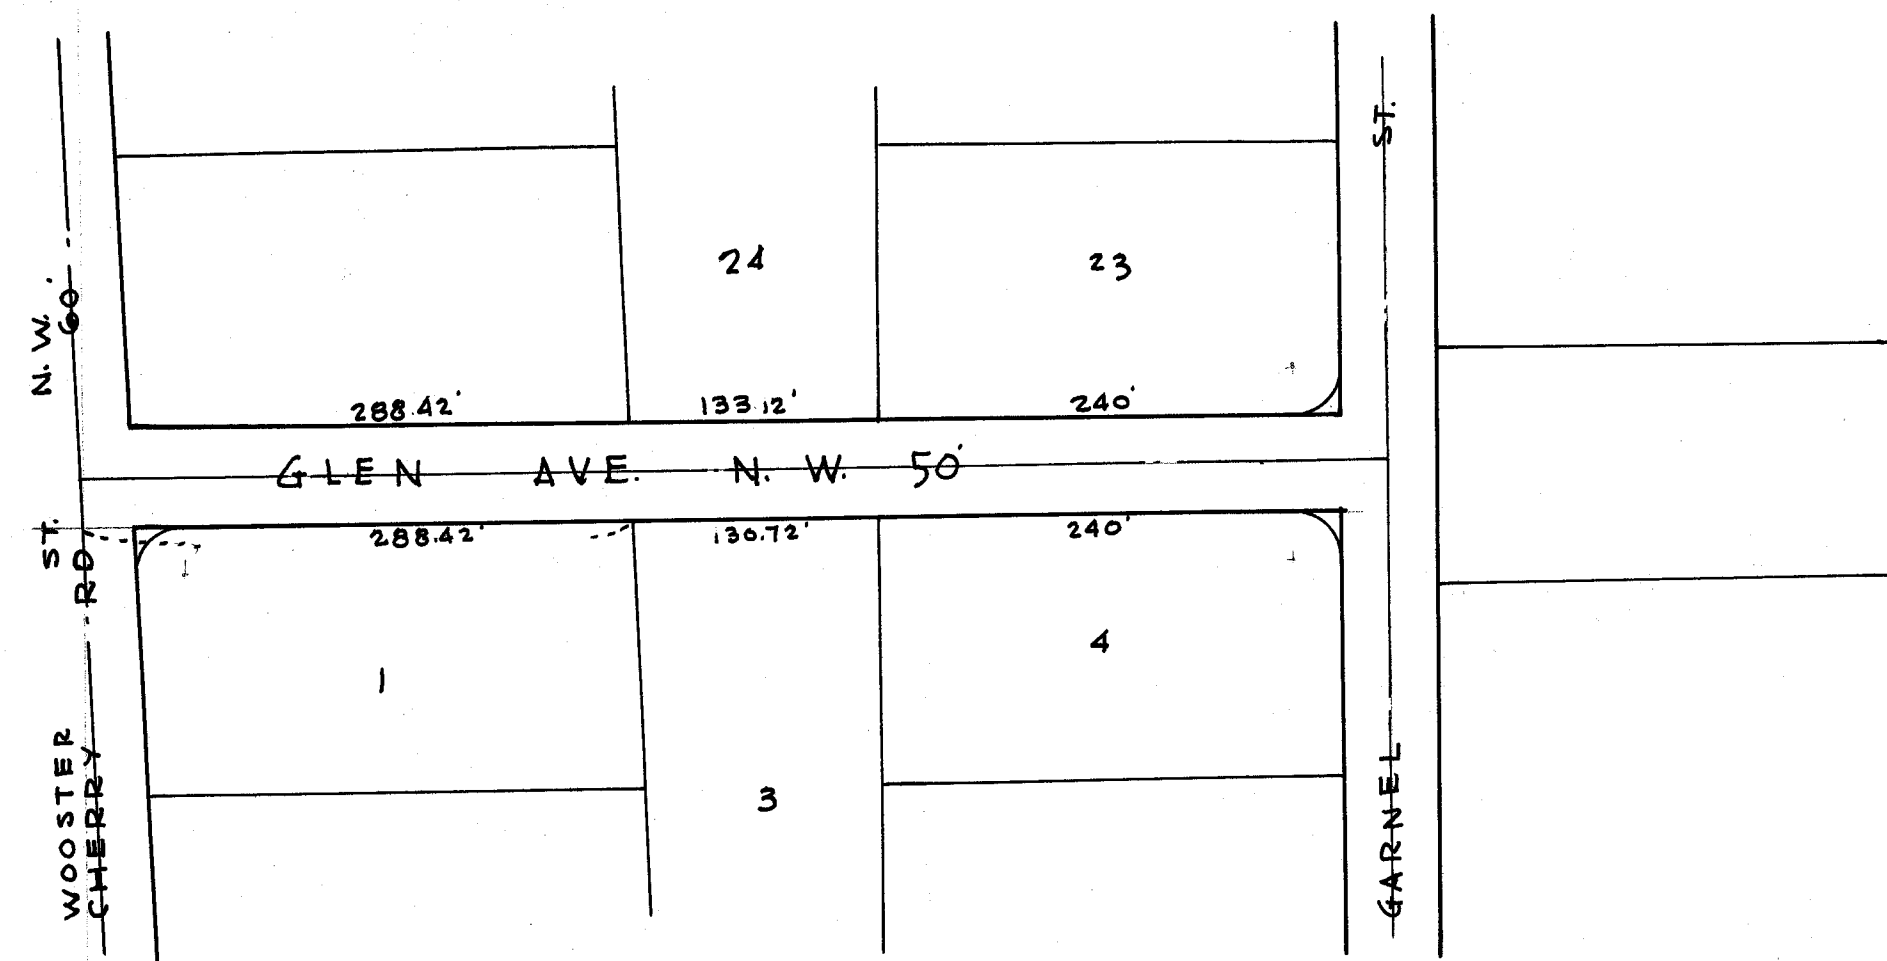

TYPICAL HALF SECTION:

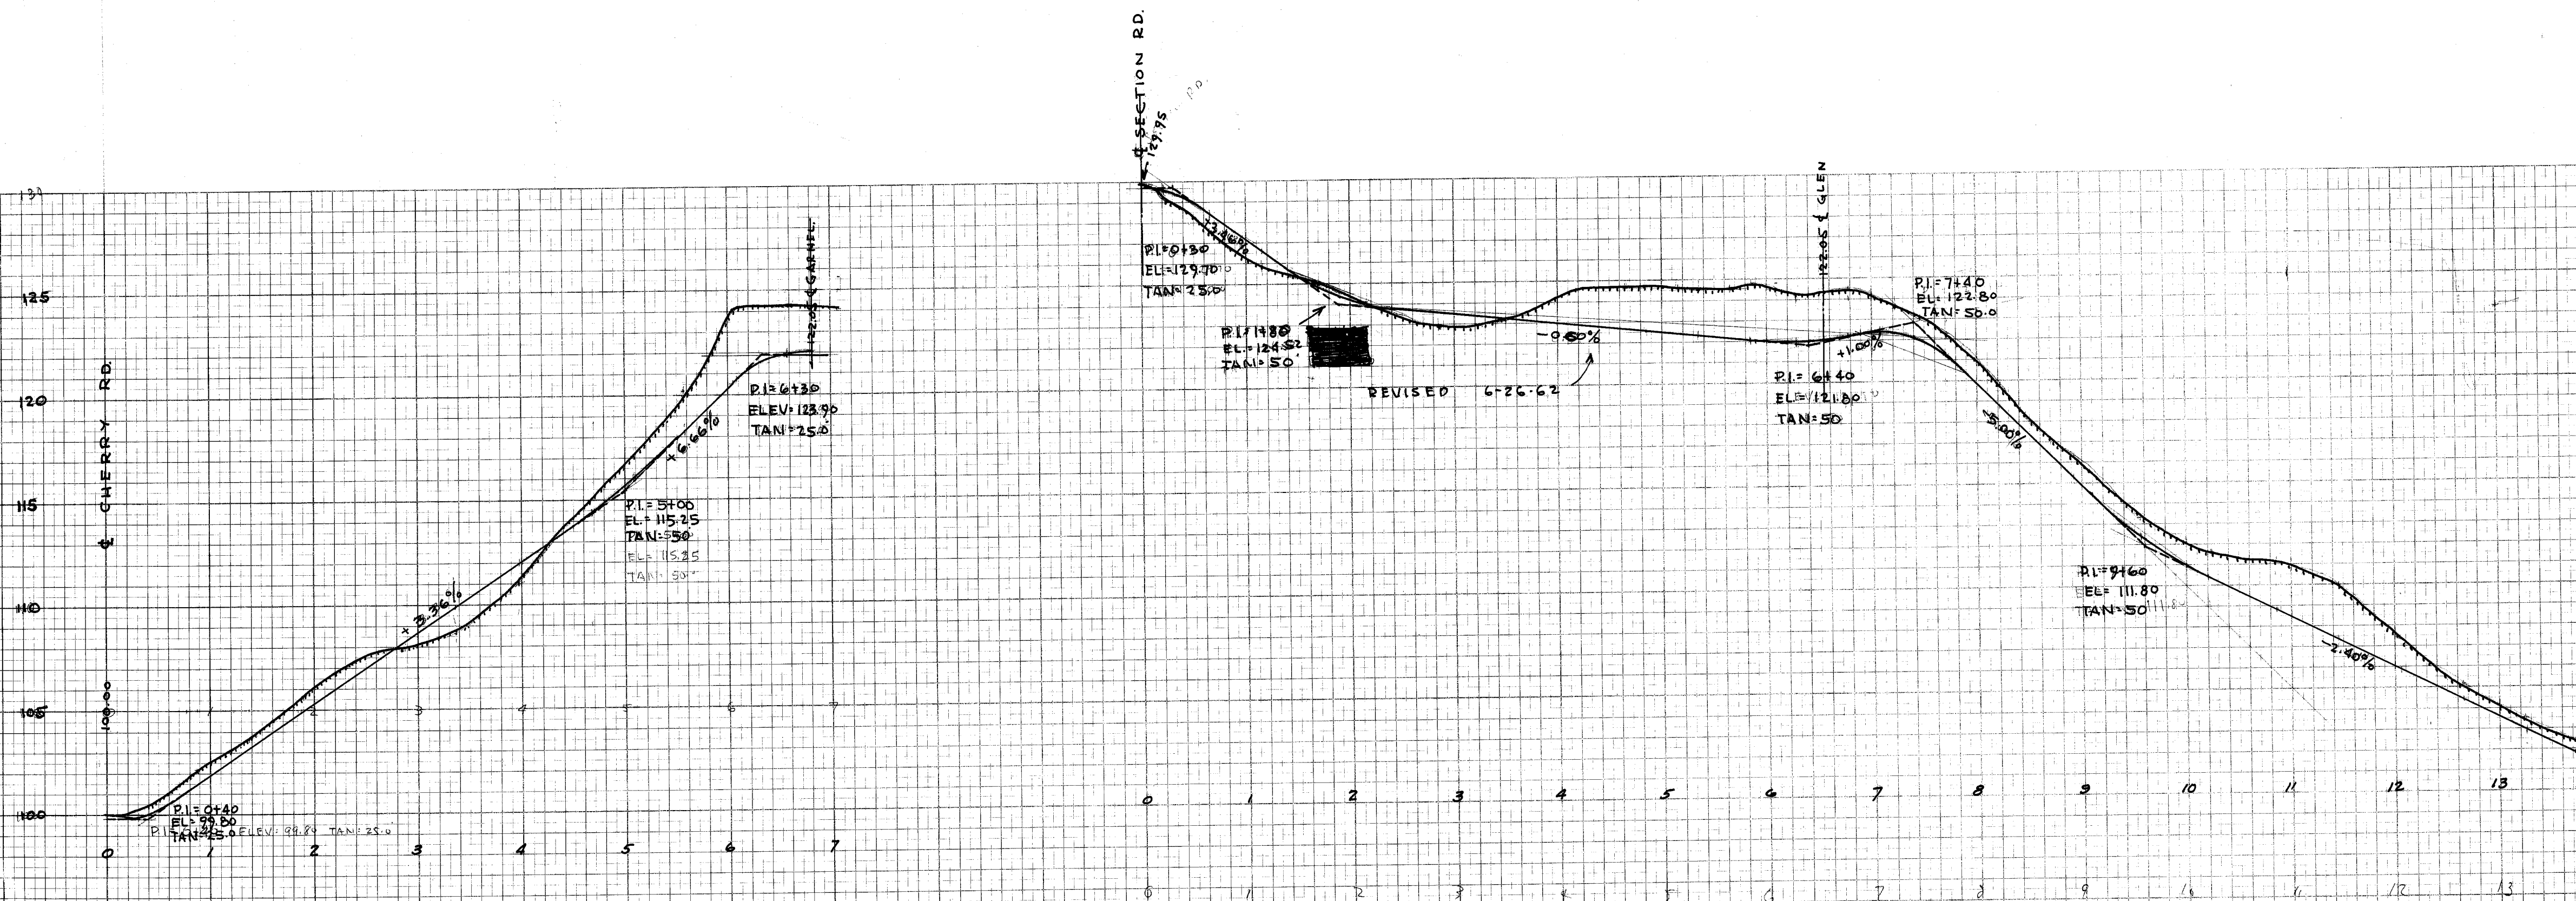

GLEN ACRES ALLLOT
 PINE CR. SECT. 3, TUSCARAWAS TWP., STARK CO., OHIO
 DRAWN 1960 H.M. PIPER
 REVISED 1962 R.F. WAGOMER
 STREETS GRADED SUMMER 1961
 SECT. 3 TUSC. TWP.
 SCALE 1"=100' HOR
 1"=5' VER