

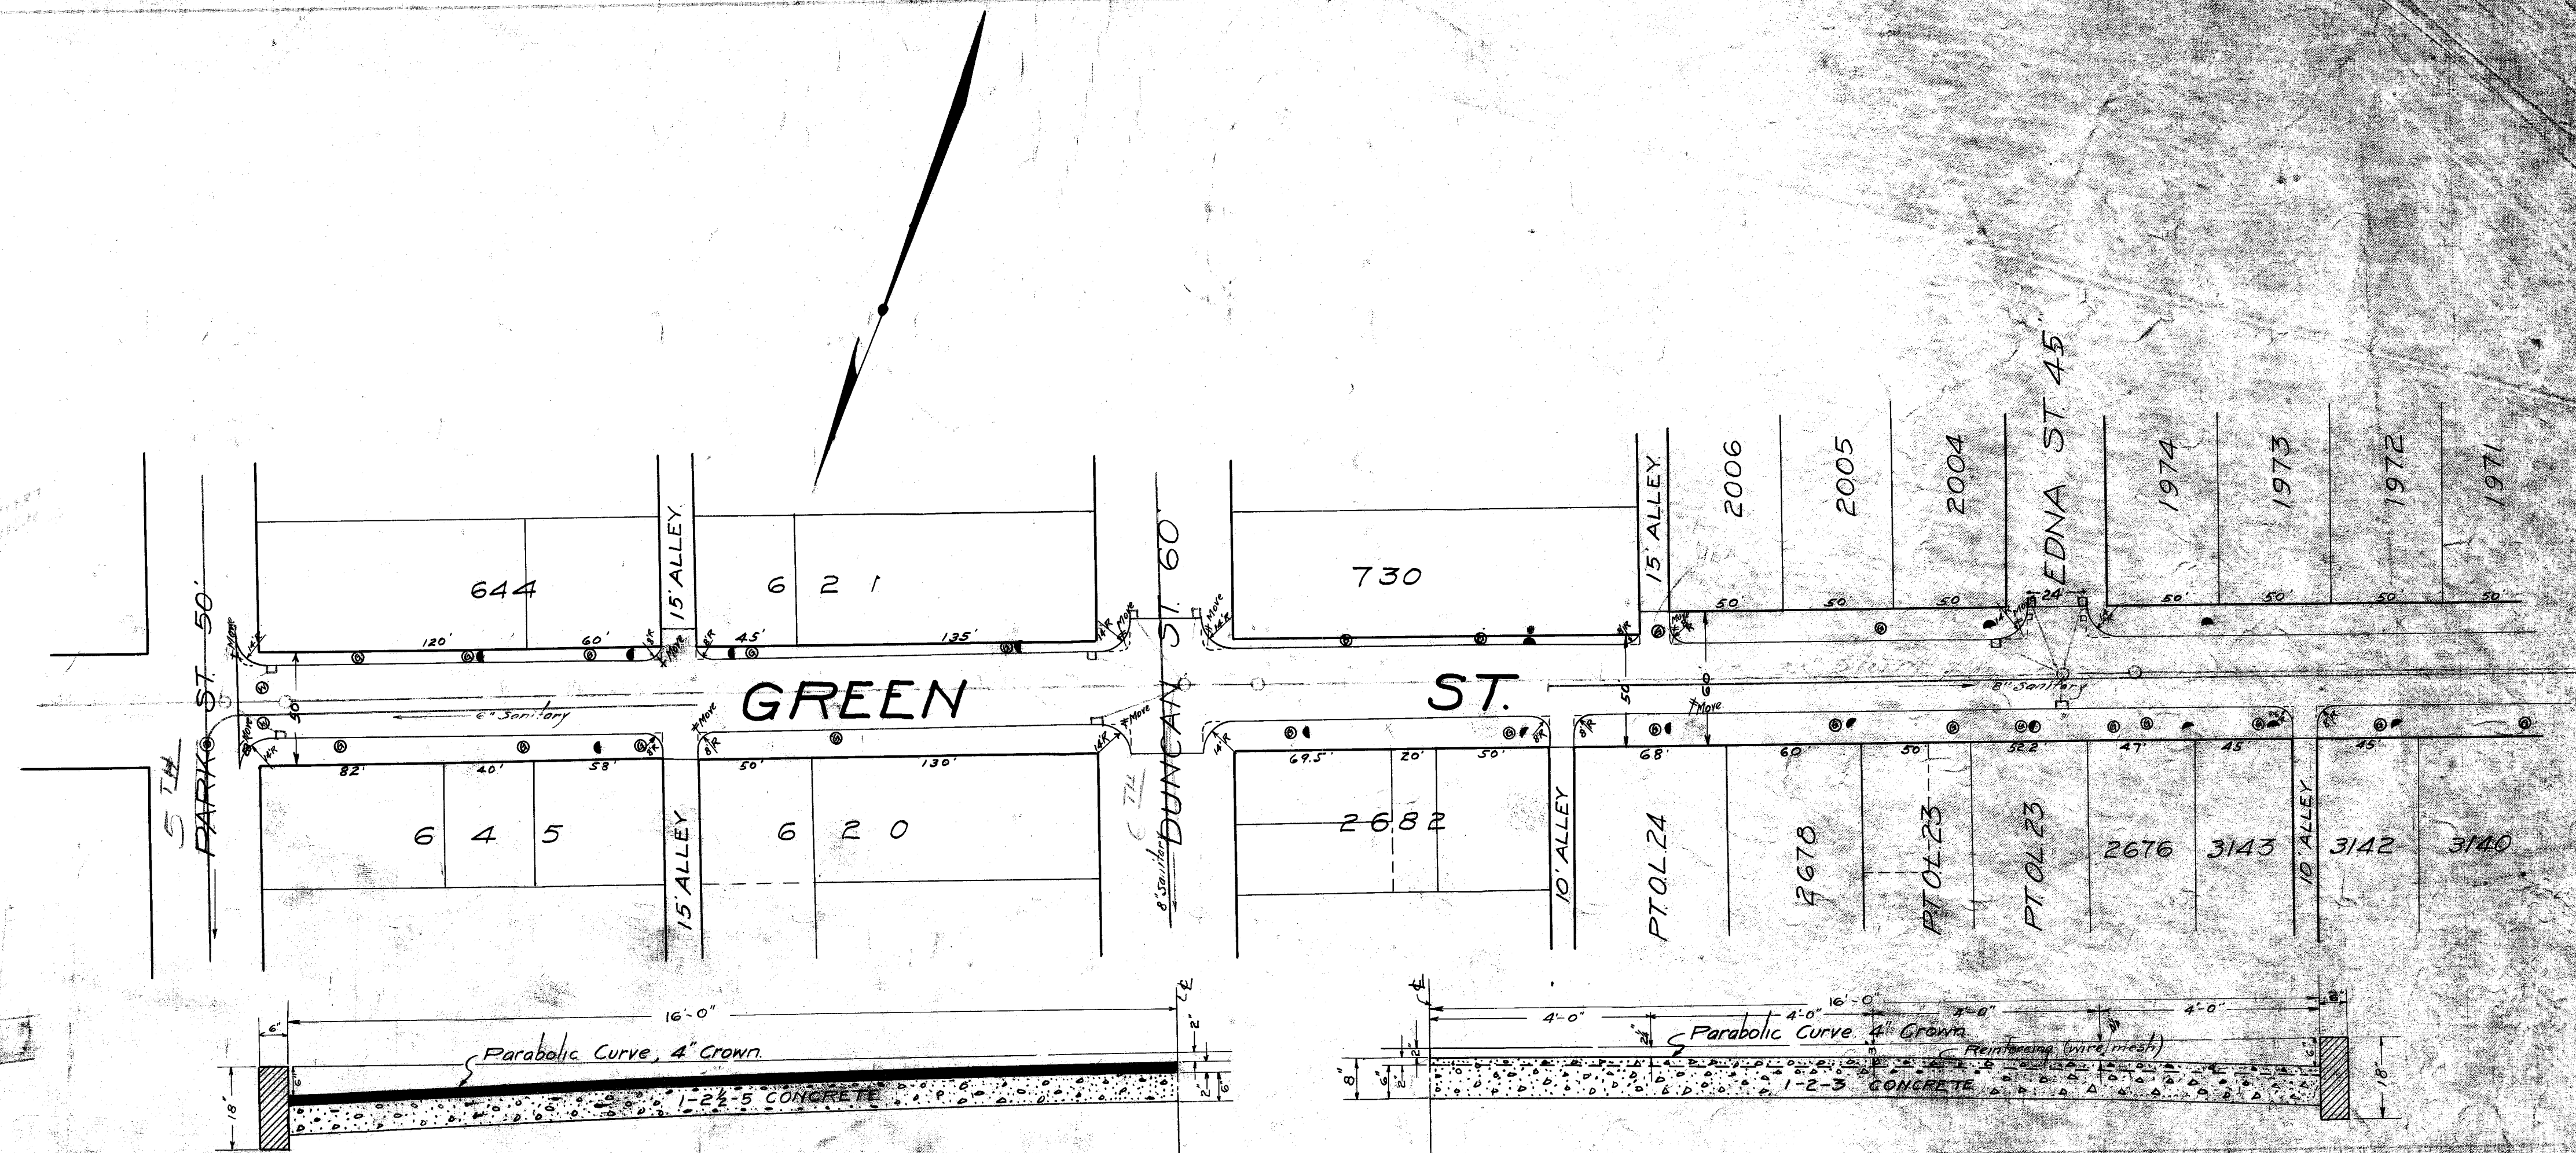
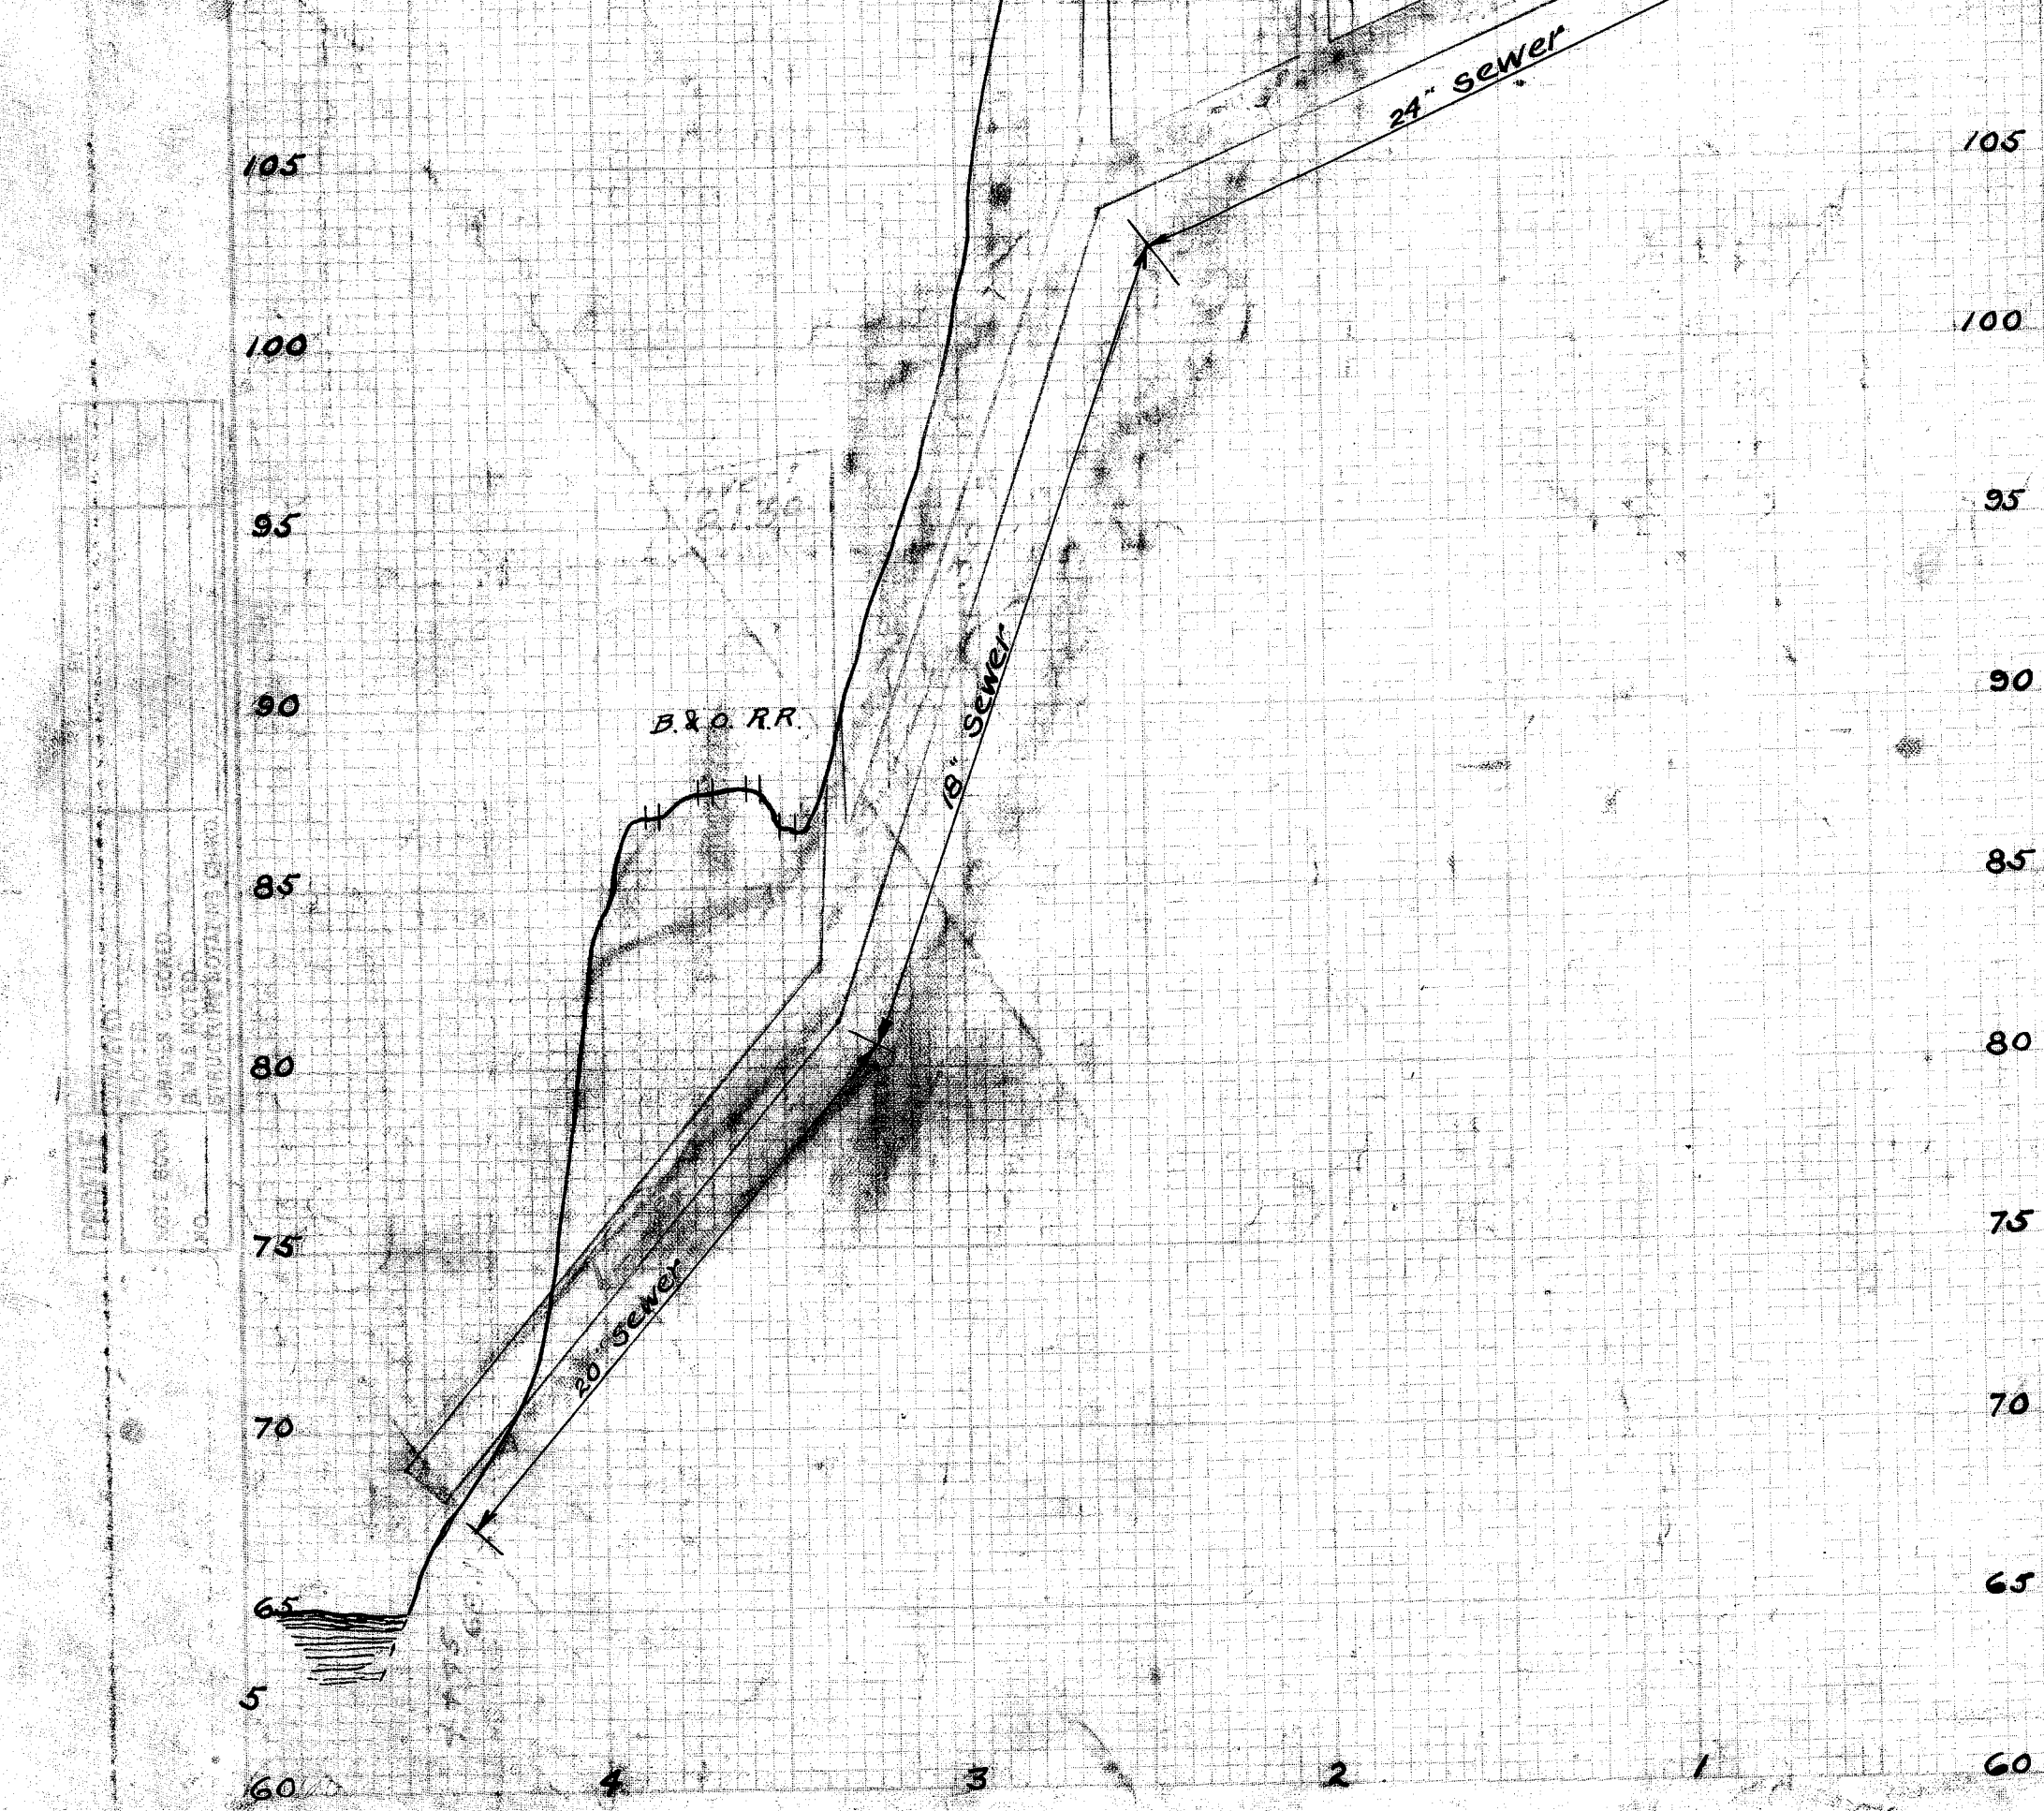


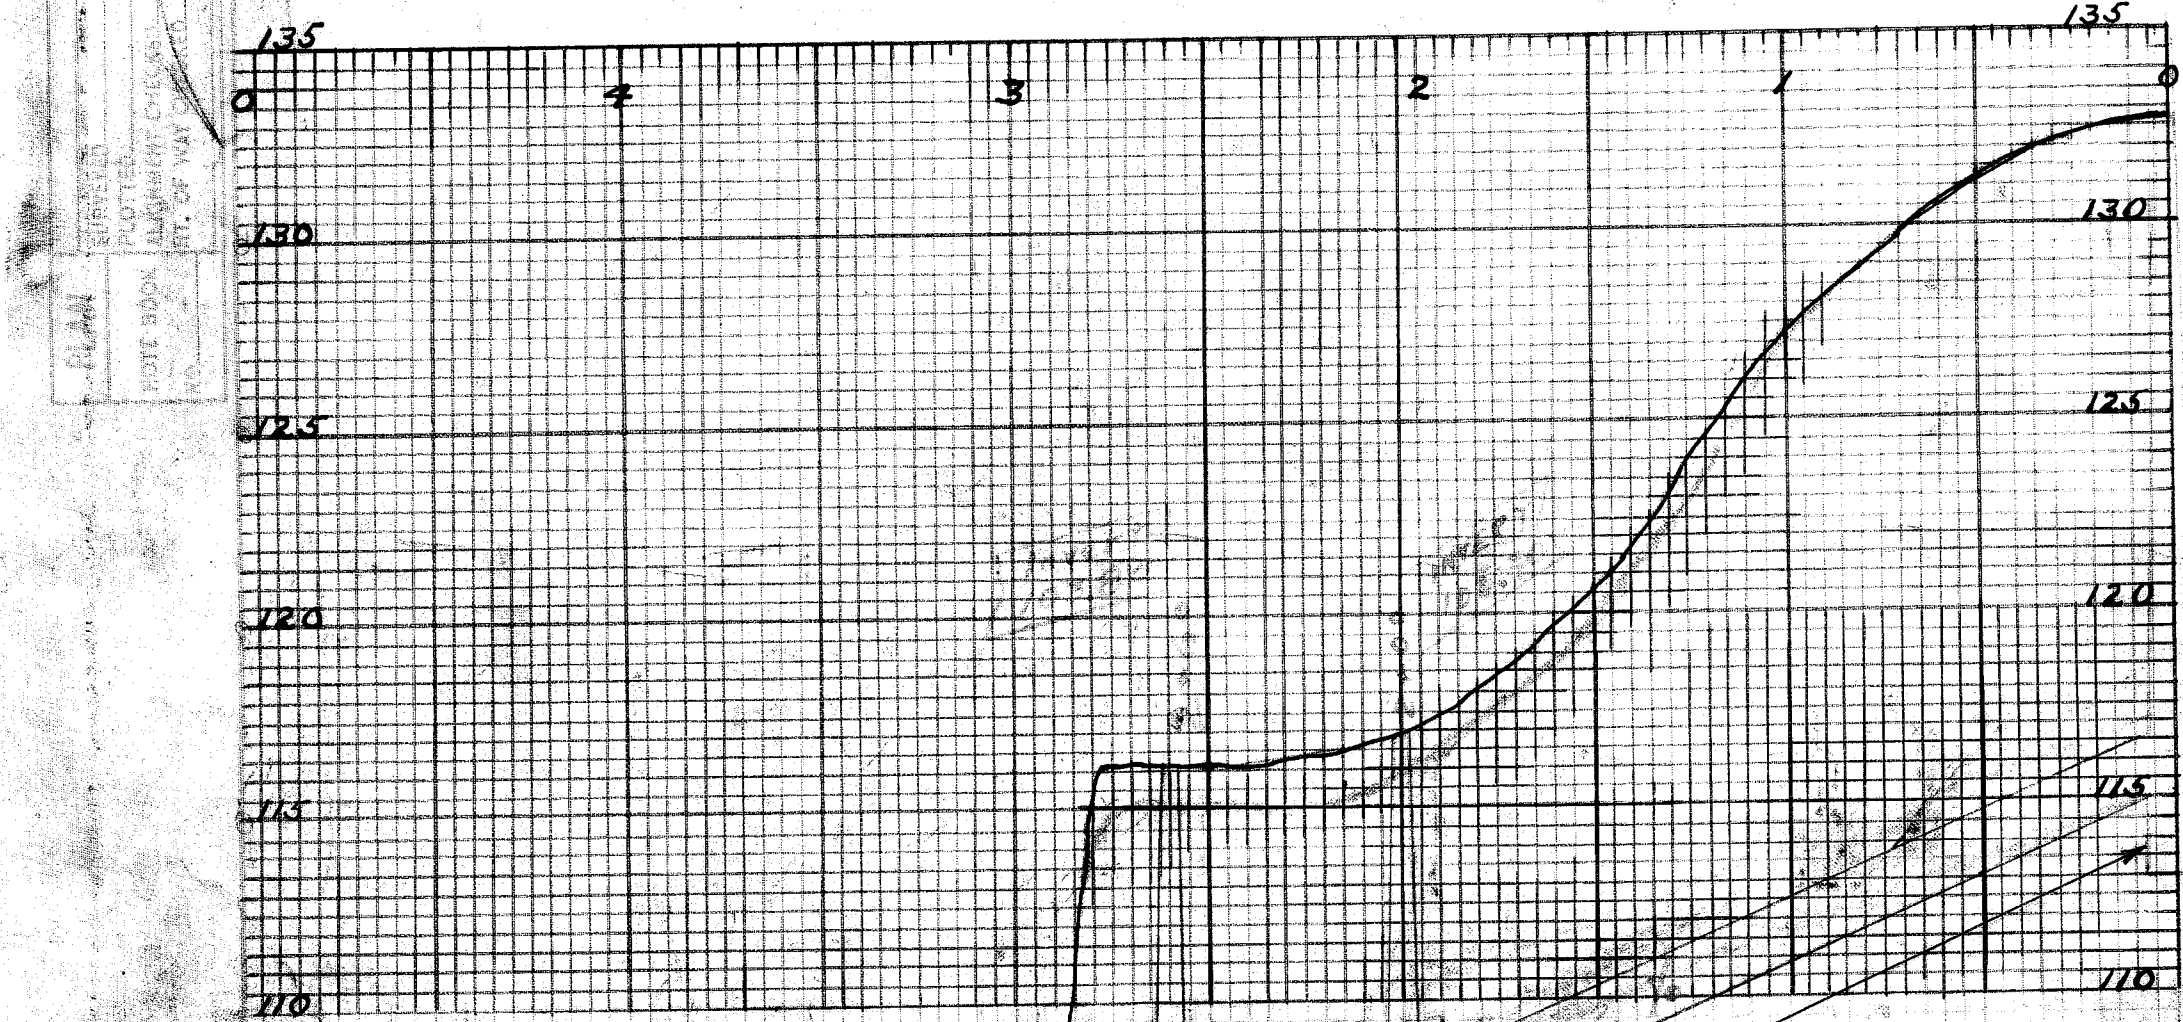


TYPICAL SECTION
ASPHALTIC CONCRETE

TYPICAL SECTION
CONCRETE

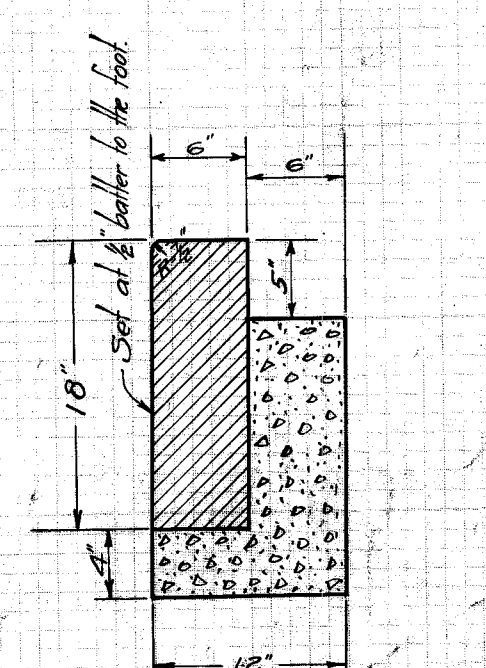

TYPICAL SECTION
MEDINA CIRCLE CURE
Scale 1"=1'

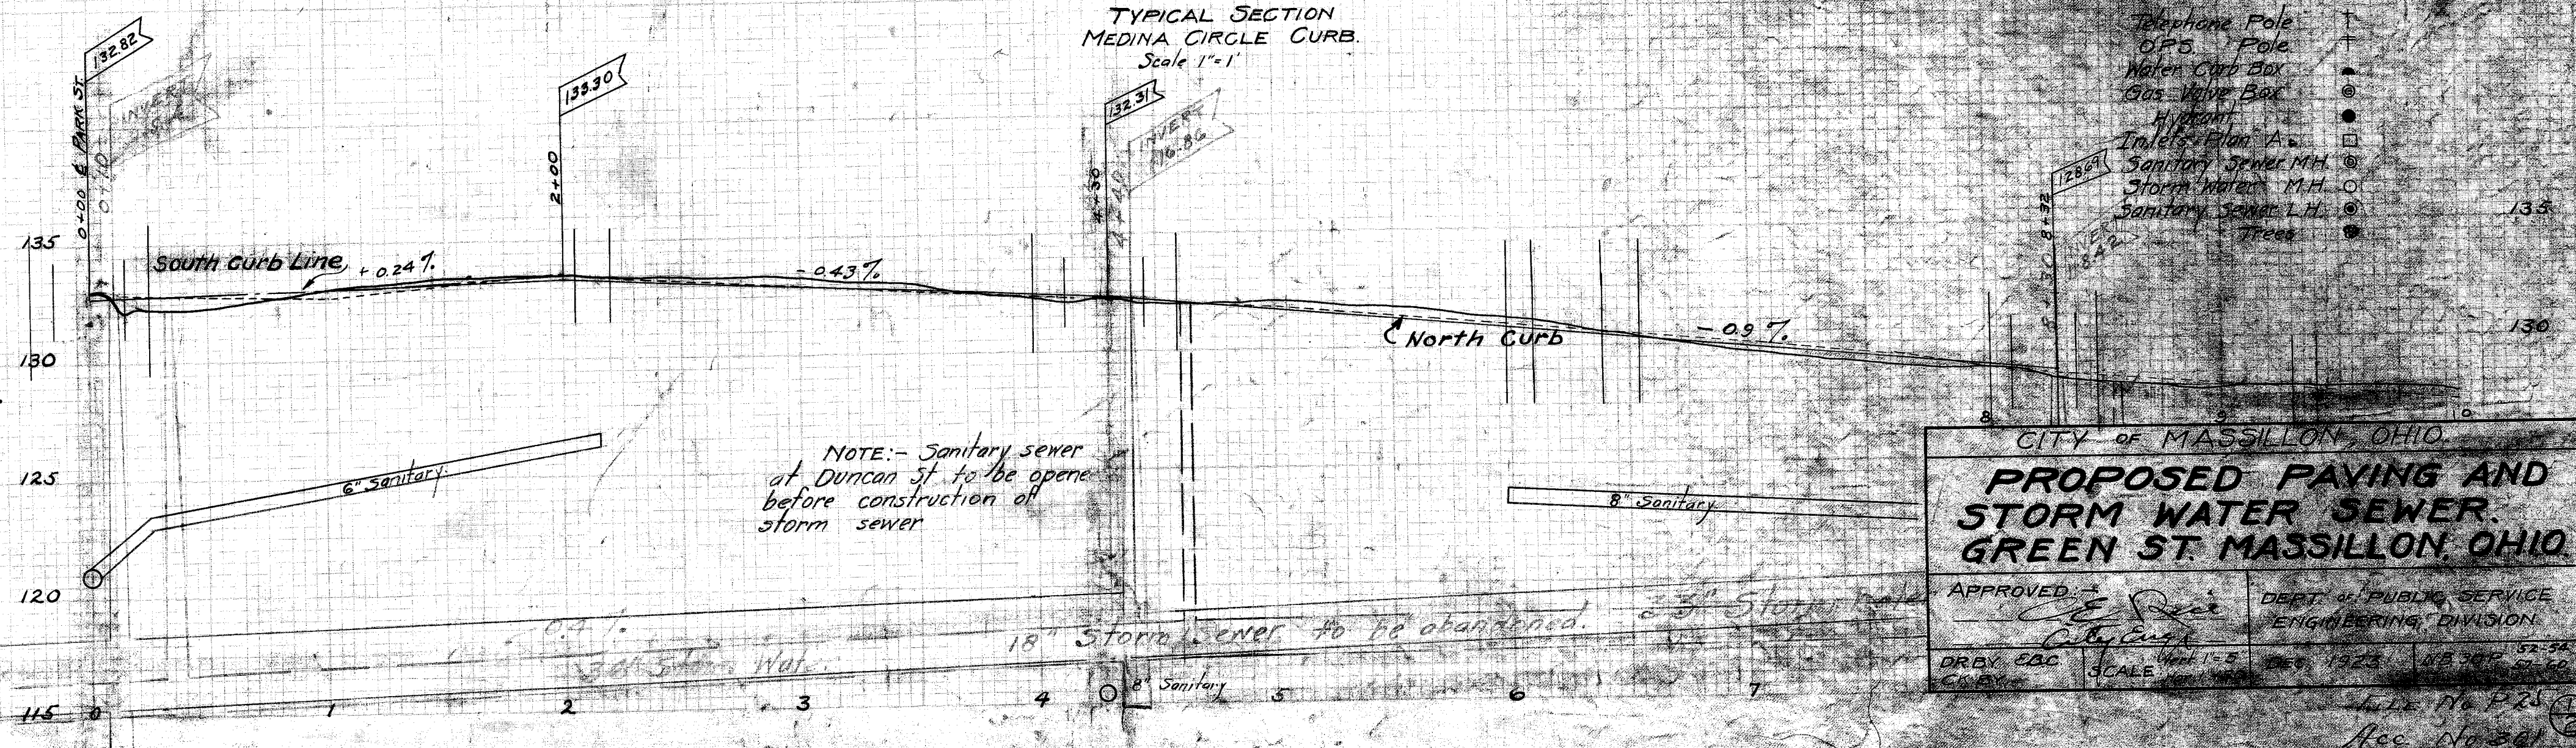

Resolution		192
Field work	Dec	1923
Filed	Dec	1923
Grade Ordinance No.		
Ordinance Passed		192
Ordinance Record No		Page

Telephone Pole ☐
 OPS Pole ☐
 Water Carb Box ☐
 Gas Valve Box ☐
 Hydrant ☐
 Sanitary Sewer M.H. ☐
 Storm Water M.H. ☐
 Sanitary Sewer L.H. ☐

133

CITY OF MASSILLON, OHIO			
PROPOSED PAVING AND STORM WATER SEWER GREEN ST MASSILLON, OHIO			
APPROVED: <i>E. Rice</i> <i>City Engineer</i>		DEPT. OF PUBLIC SERVICE ENGINEERING DIVISION	
