
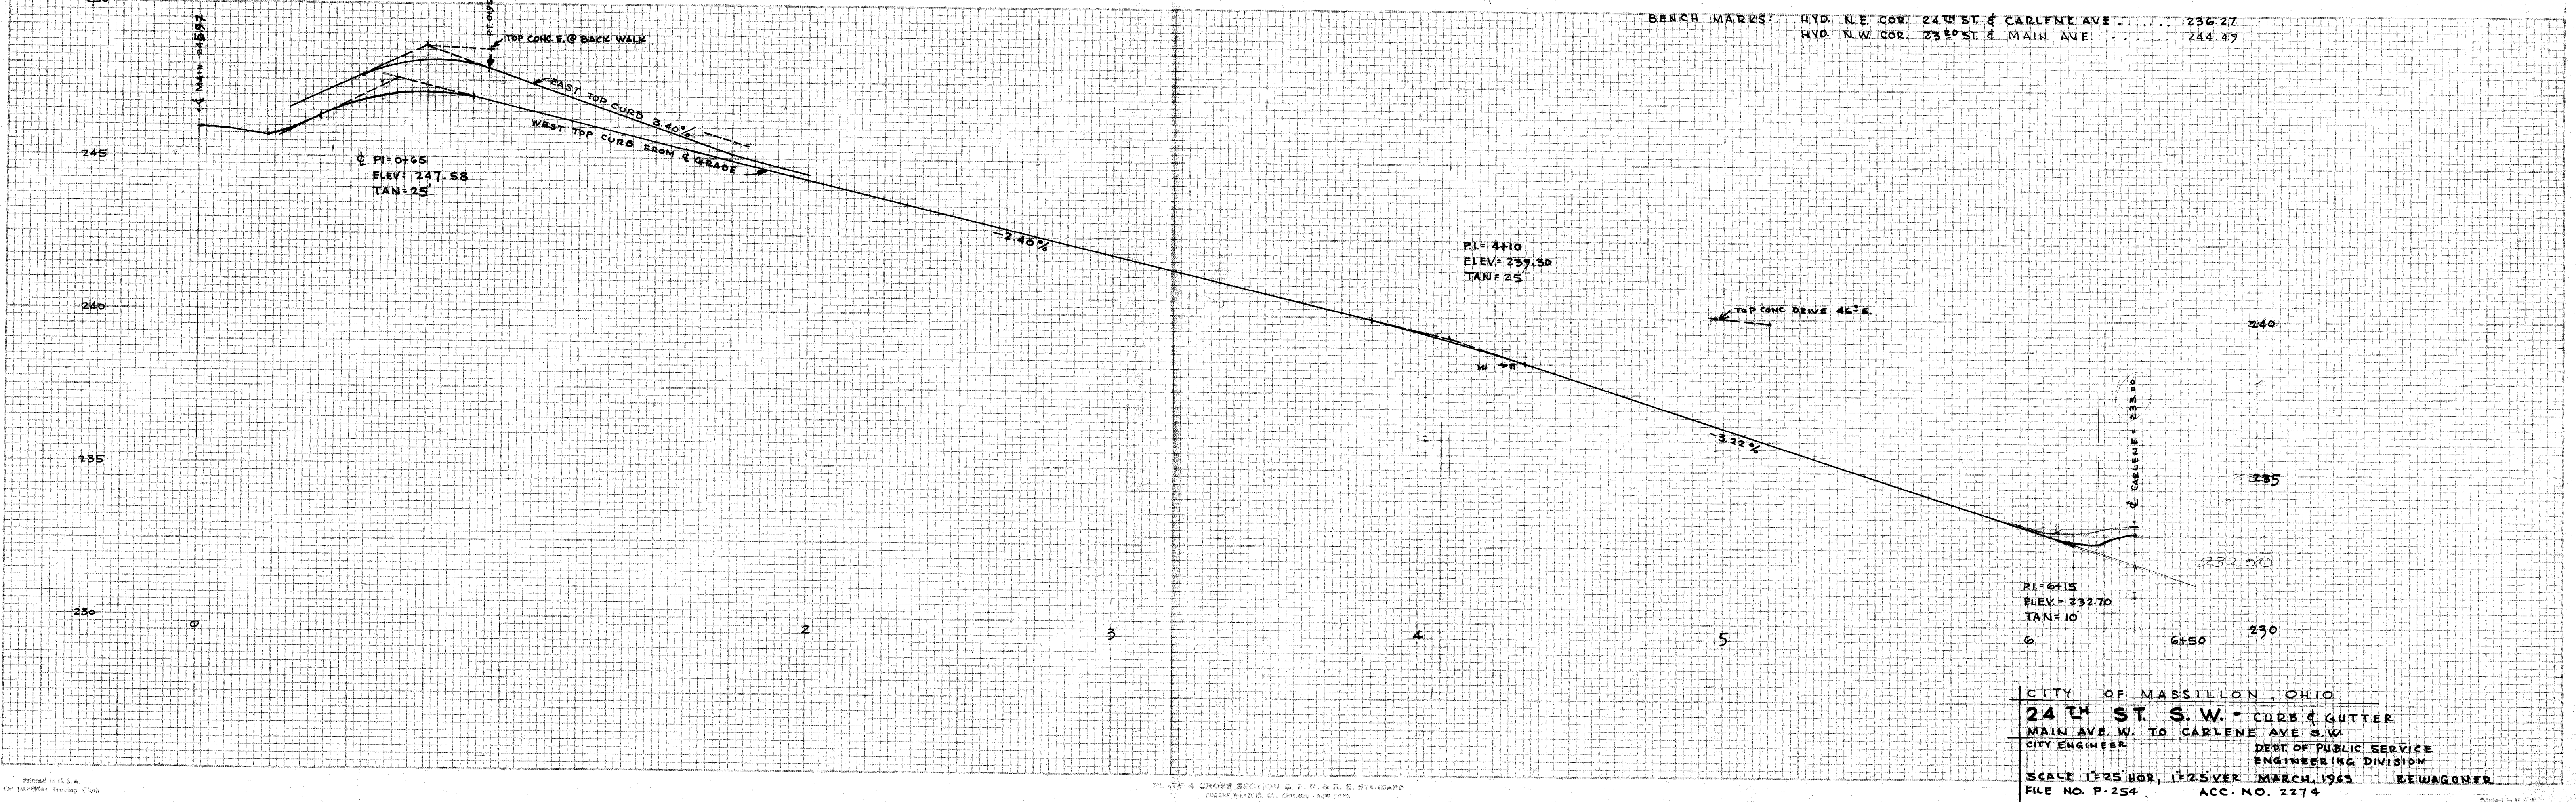




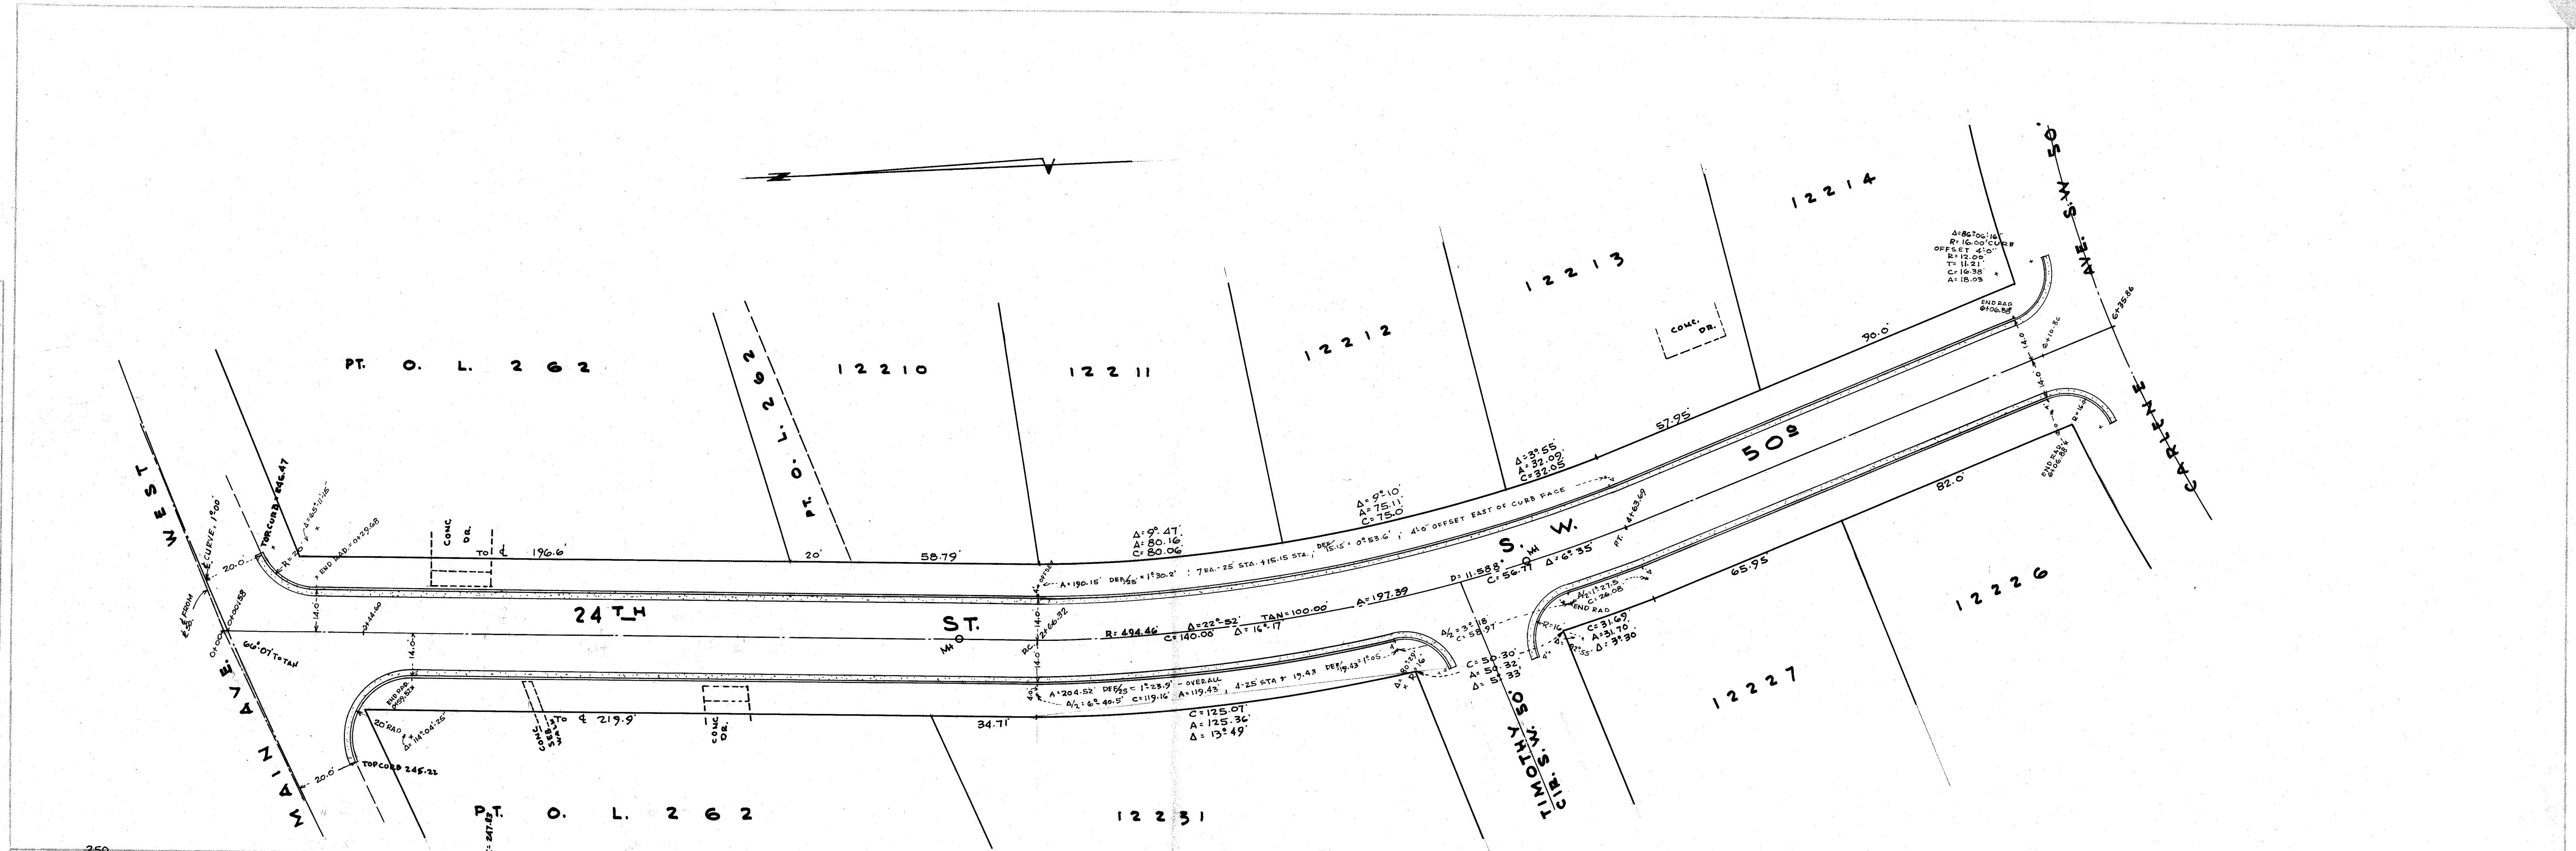

CITY OF MASSILLON, OHIO
 24TH ST. S.W. - CURB & GUTTER
 MAIN AVE. W. TO CARLENE AVE S.W.
 CITY ENGINEER DEPT. OF PUBLIC SERVICE
 ENGINEERING DIVISION
 SCALE 1"=25' HOR. 1"=25' VER. MARCH, 1963 REWAGONER
 FILE NO. P-254 ACC. NO. 2274