


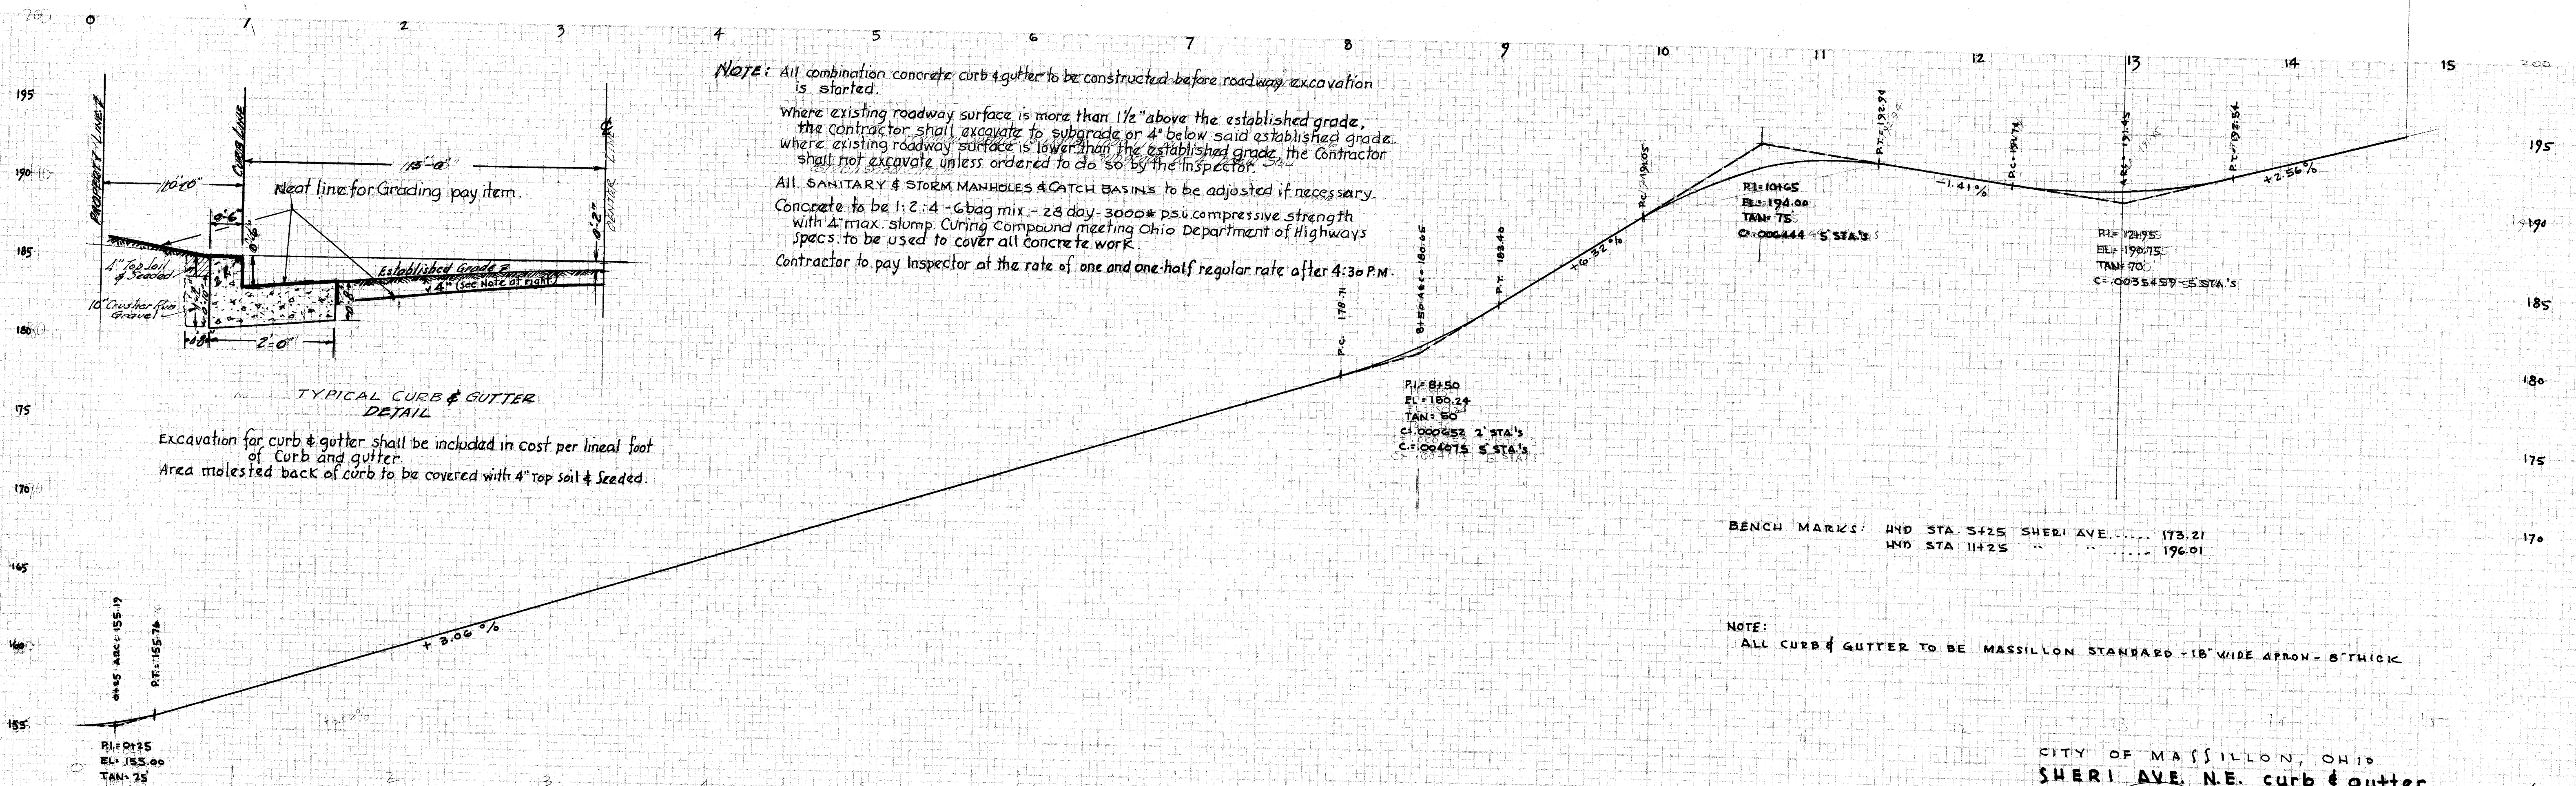


BENCH MARKS: HND STA 5+25 SHERI AVE..... 173.21
HND STA 11+25 " " 196.01

NOTE:
ALL CURB & GUTTER TO BE MASSILLON STANDARD - 18" WIDE APRON - 8" THICK

CITY OF MASSILLON, OHIO
SHERI AVE. N.E. curb & gutter
CLEARVIEW W. ST. N.E. to AMHERST RD. N.E. SHEET 1/2
W. E. Wagoner
CITY ENGINEER DEPT. OF PUBLIC SERVICE
ENGINEERING DIVISION
MARCH 1963 SCALE 1" = 50' HOR. 1" = 5' VER. E. F. WAGONER
FILE NO. P. 255 ACC. NO. 2275

ORIGINAL	SURVEYED	BY	DATE
SURVEY	PLOTTED		
NOTE BOOK	TEMPLATE		
NO. 2	AREAS		
	AREAS CHECKED		

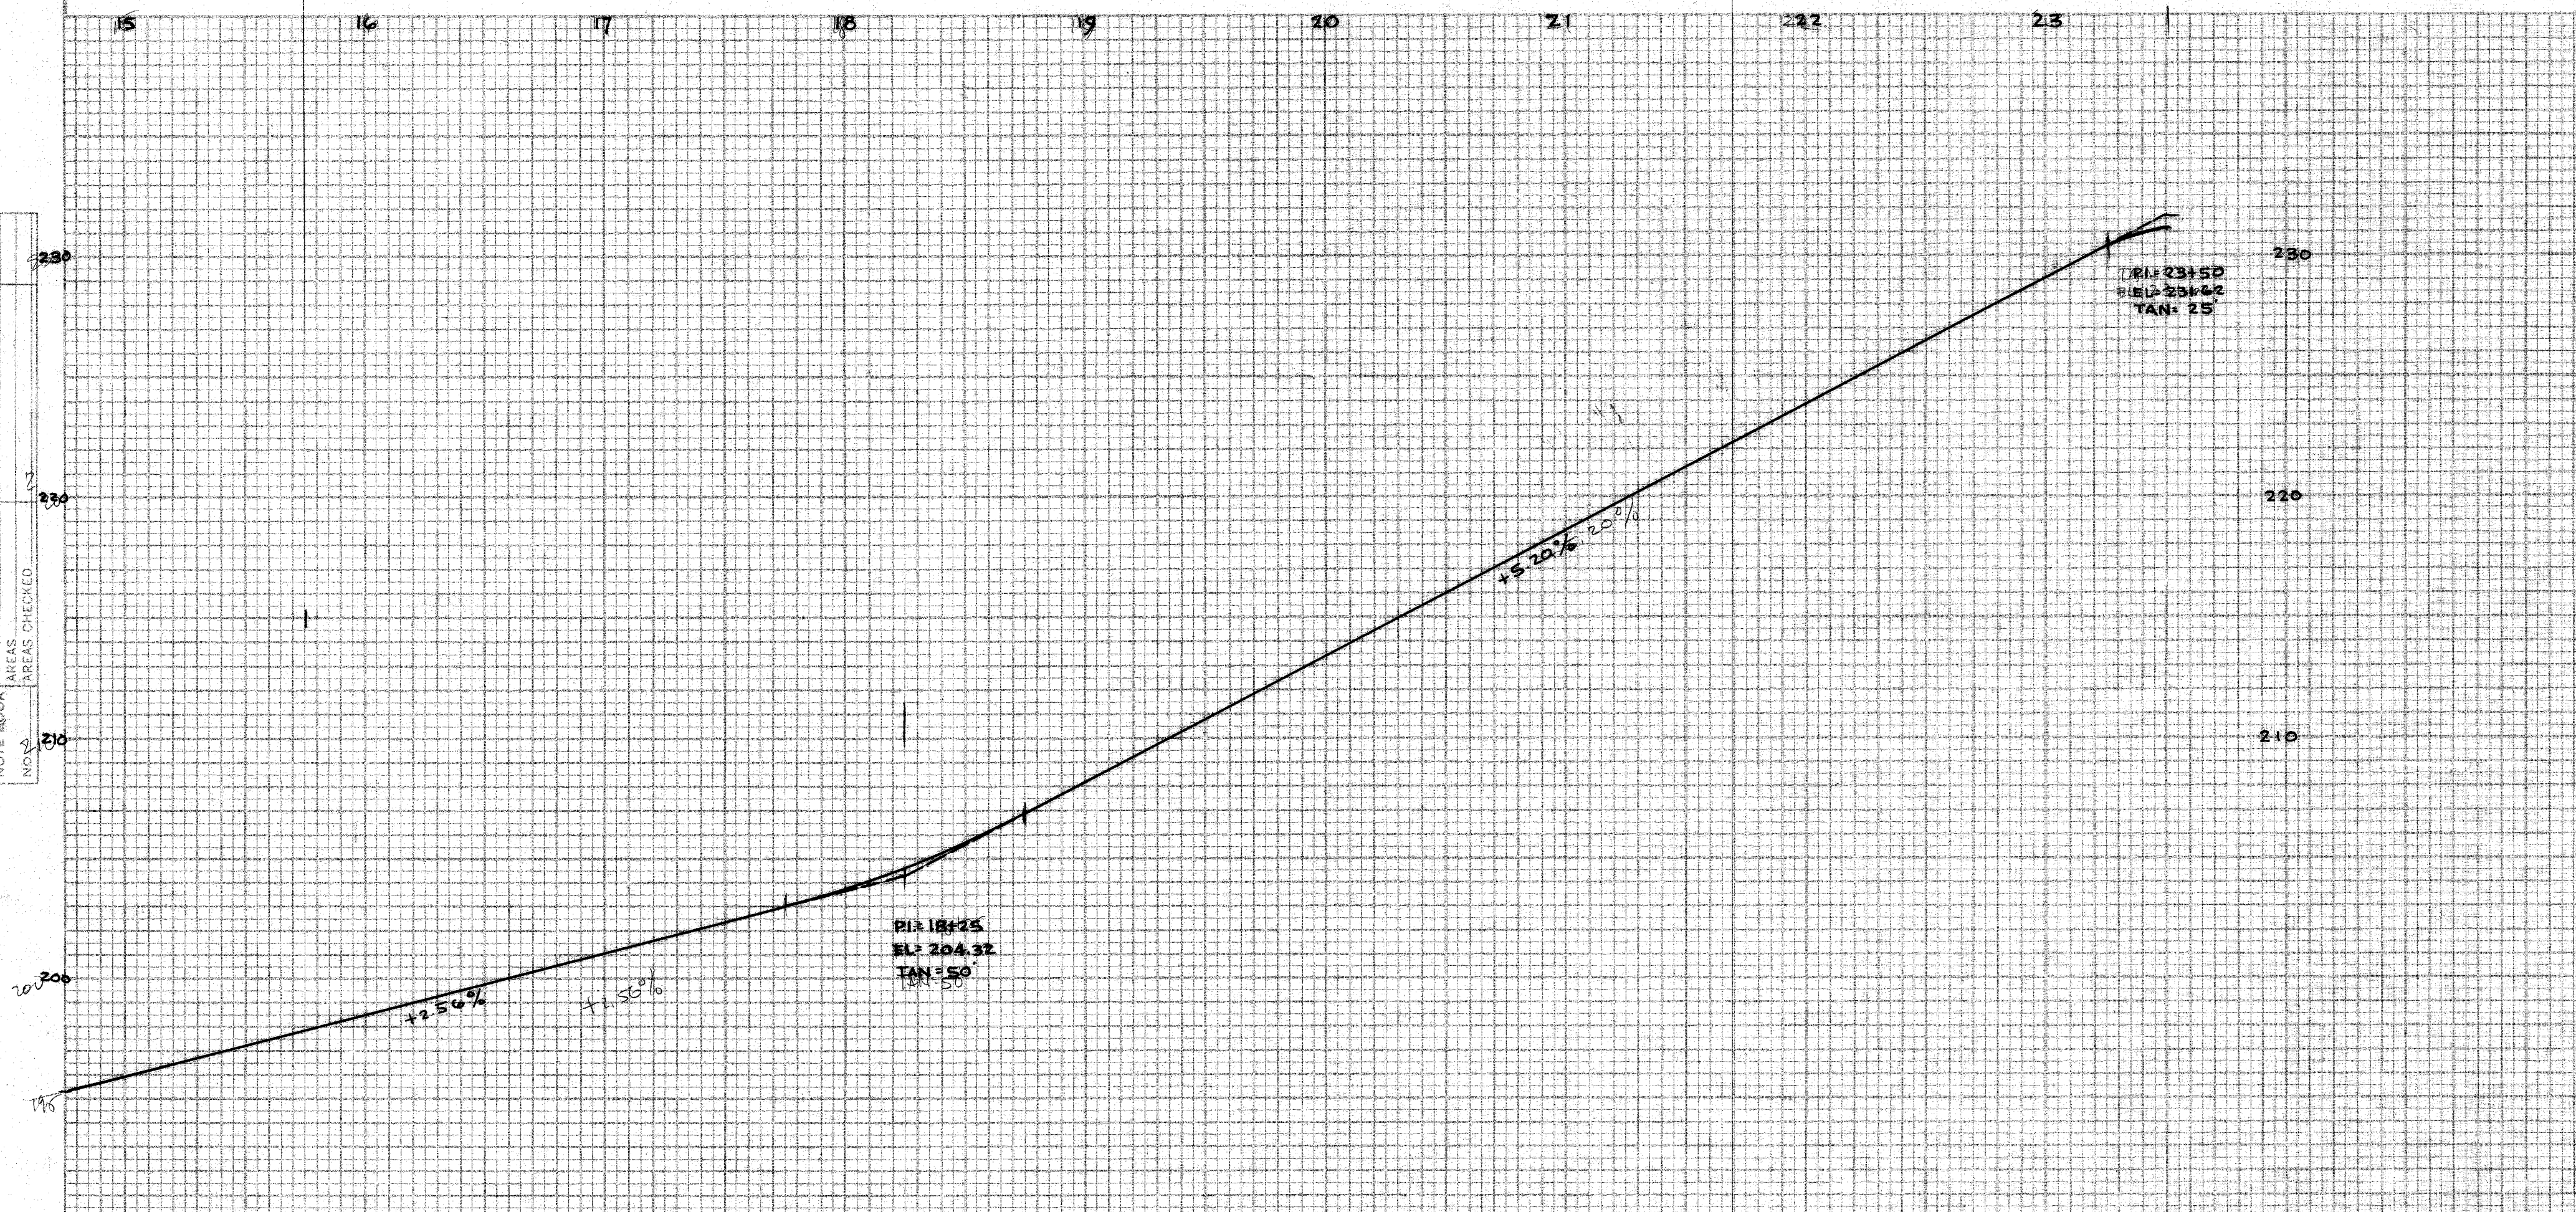

NOTE:
ALL CURB & GUTTER TO BE MASSILLON STANDARD - 18" WIDE APRON - 8" THICK.

CITY OF MASSILLON, OHIO
[SHERI AVE. N.E. curb & gutter
CLEARVIEW ST. N.E. TO AMERST RD. N.E. SHEET 2/2
Jim
CITY ENGINEER DEPT. OF PUBLIC SERVICE
ENGINEERING DIVISION
MARCH 1965 SCALE 1" = 30' SEE REVERSE OF WAGONER
FILE NO. P. 255- ACC. NO. 2270A