


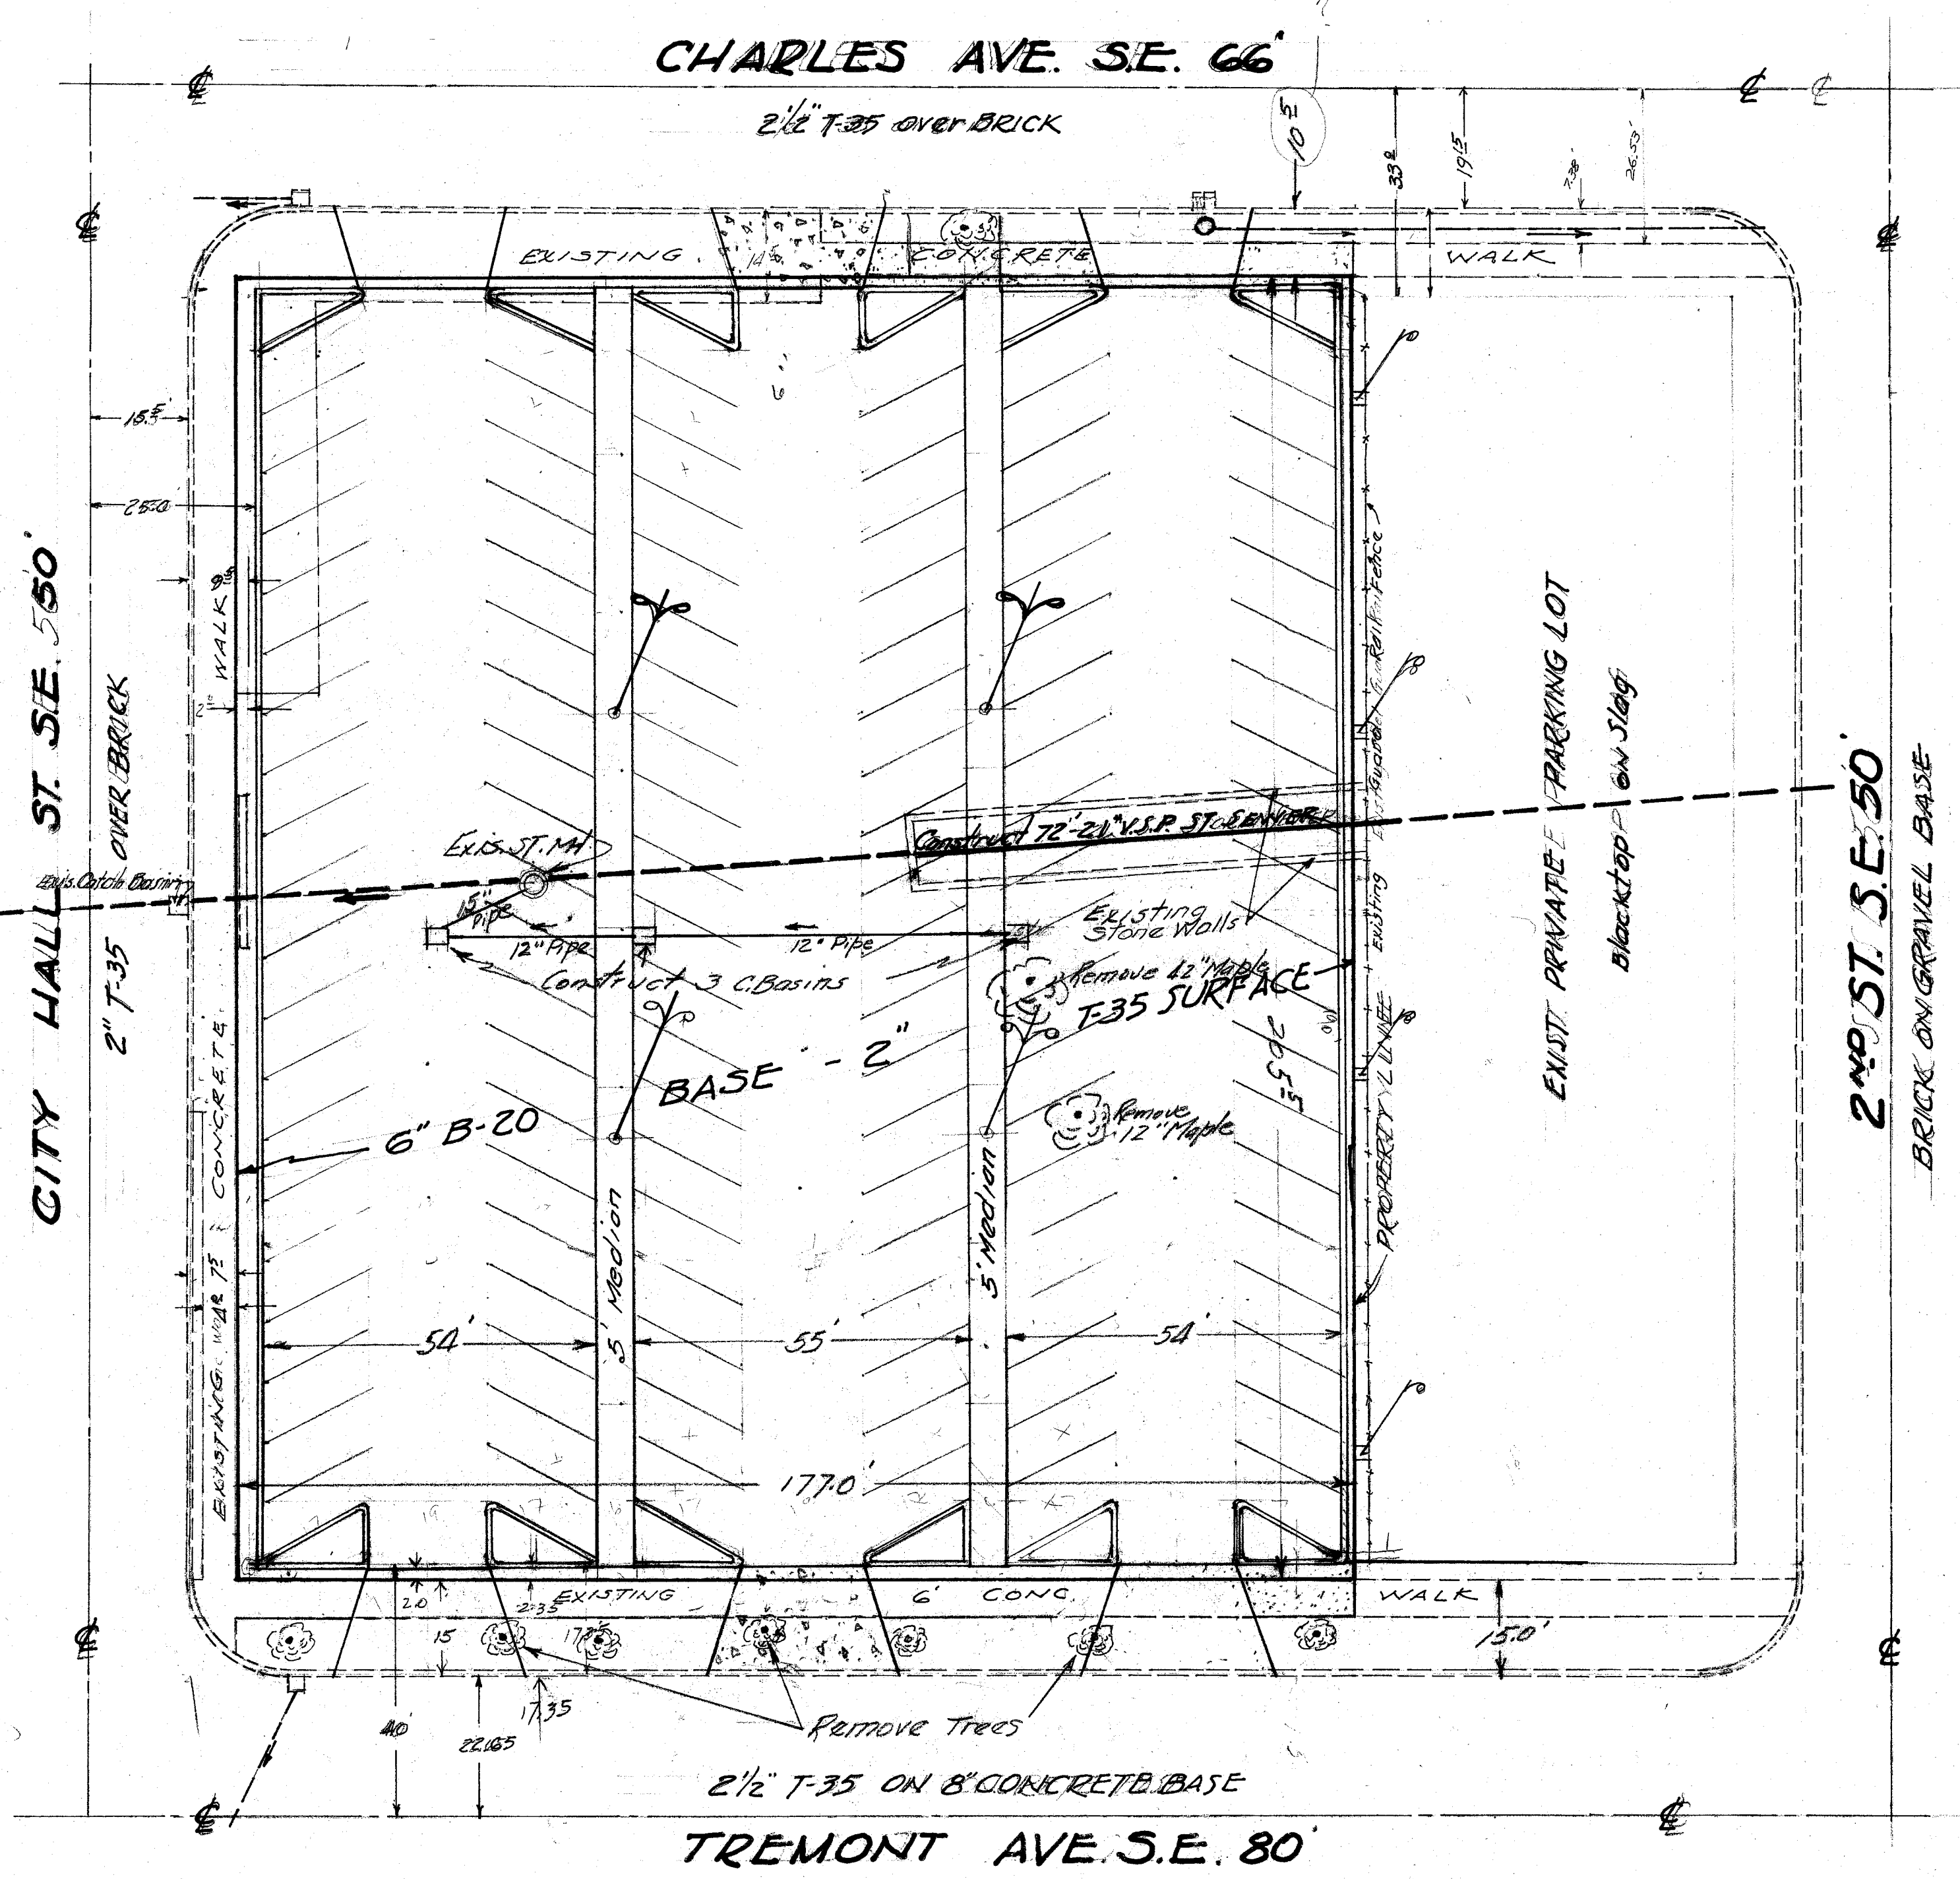

VOID
SEE M-601

NOTE:
LIGHTING, BUMPERS & STRIPING not a part
of this contract.

120 PARKING SPACES

CITY OF MASSILLON, OHIO
PARKING LOT NO. 1

APPROVED <i>[Signature]</i> CITY ENGINEER	DEPT. PUBLIC SERVICE ENGINEERING DIVISION
DR BY: H. P. P.	CH. BY:
FEBRUARY 1964	SCALE: 1" = 20'

FILE NO. P. 259 ACC. NO. 2305

