


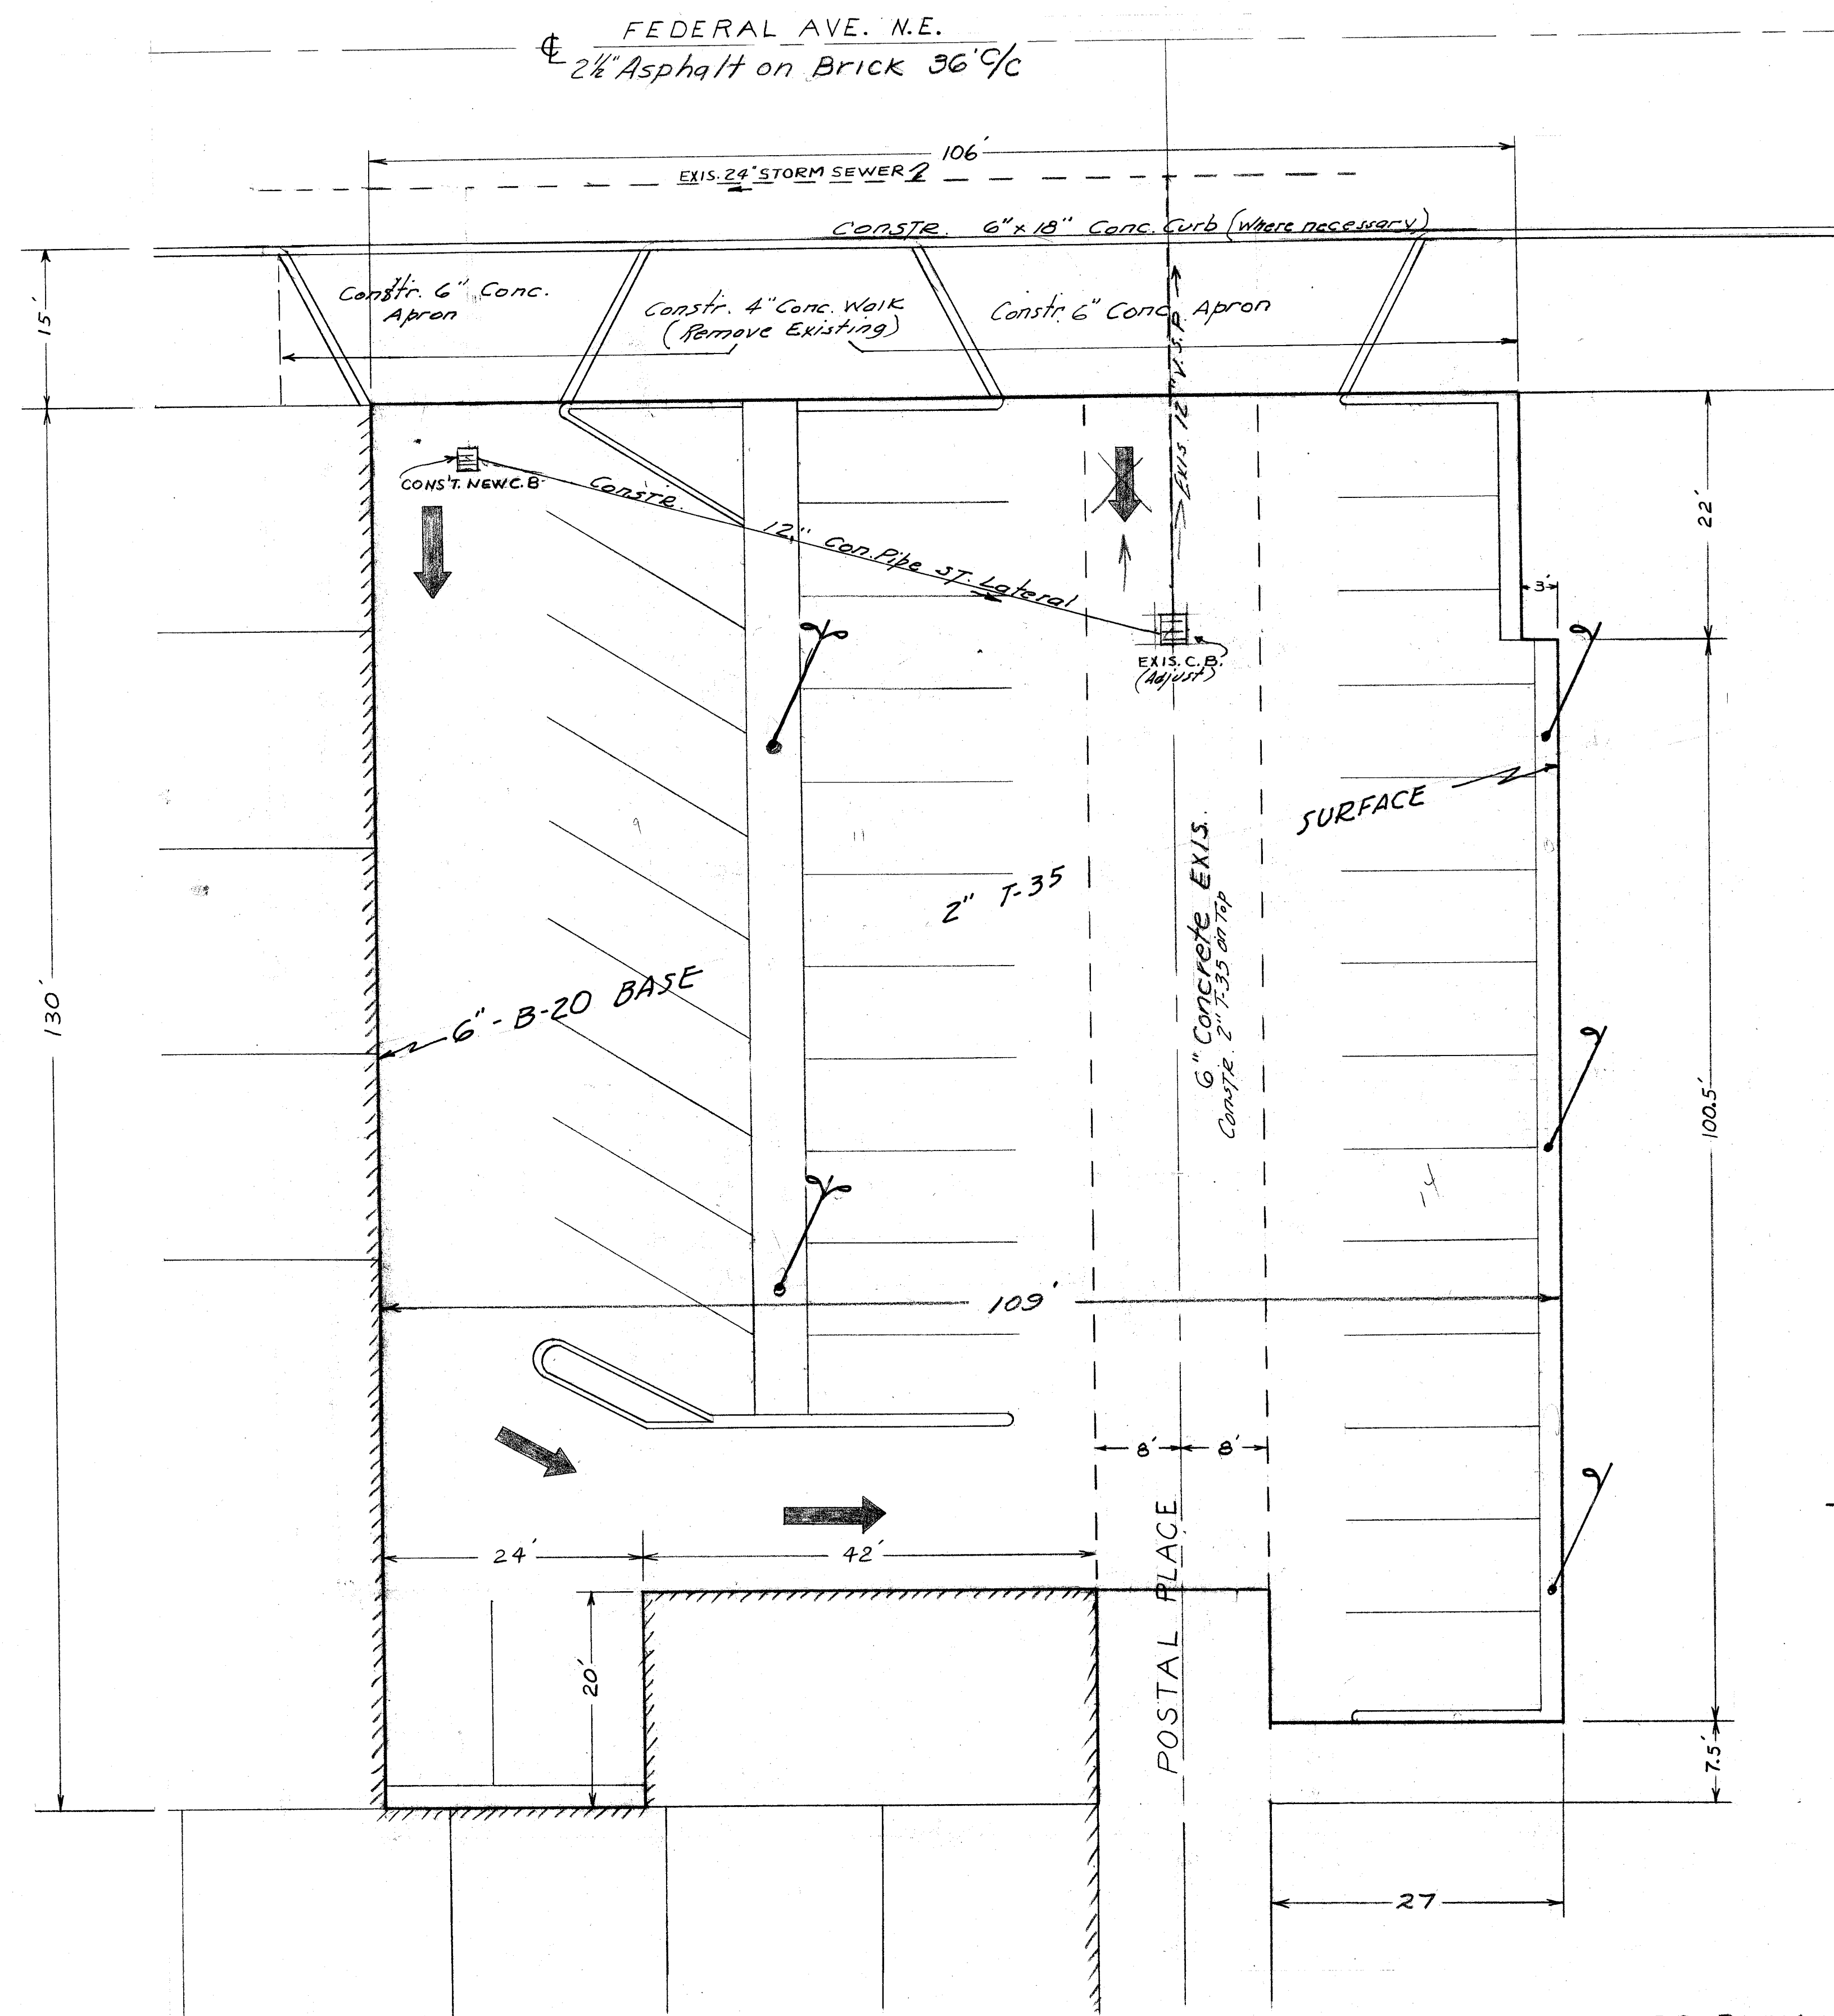

NOTE:
LIGHTING, BUMPERS AND STRIPING not a part of
THIS CONTRACT.

OK EXCEPT FOR SIZES
USE 9.0' WIDE
33 SPACES

3/5

36 PARKING SPACES

CITY OF MASSILLON, OHIO		
PARKING LOT NO. 3		
APPROVED <i>[Signature]</i> CITY ENGINEER	DEPT. PUBLIC SERVICE ENGINEERING DIVISION	
DR BY: H. P. per	FEBRUARY 1964	SCALE 1" = 10'
CH. BY:	FILE NO. P-261 ACC NO. 2307	