

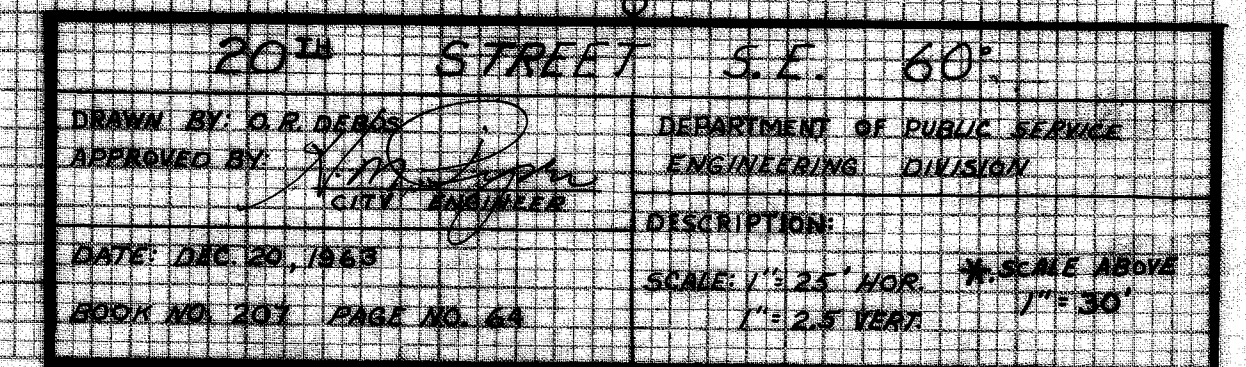


ORIGINAL	SURVEYED	BY	DATE
SURVEY	PLOTTED		
NOTE BOOK	TEMPLATE		
	AREAS		
NO.	AREAS CHECKED		

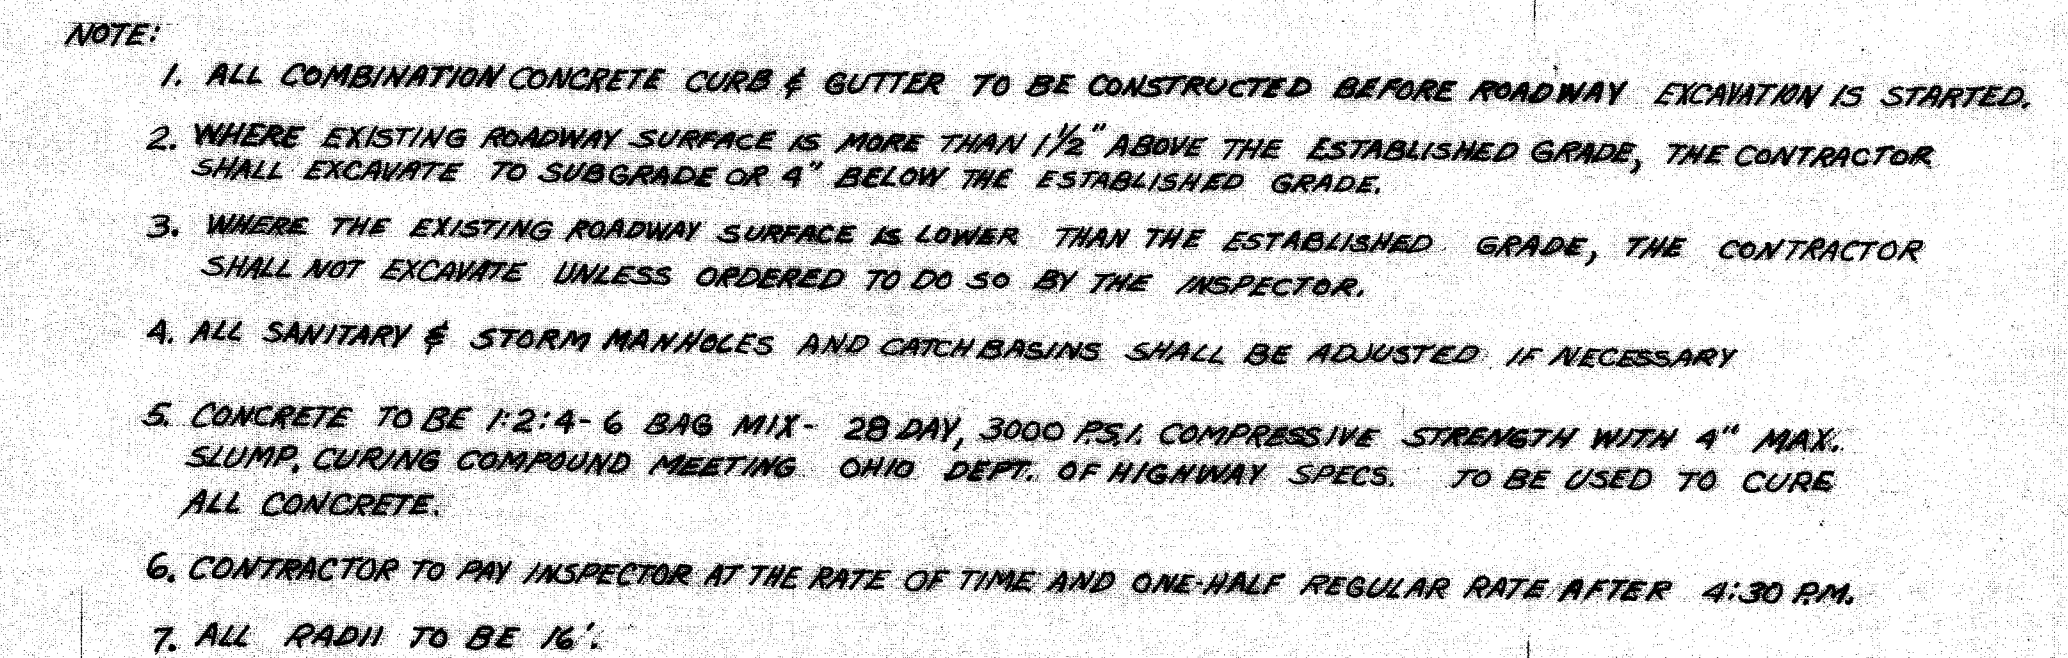

ORIGINAL	DATE
SURVEY	BY
NOTE BOOK	
AREAS CHECKED	

FINAL	DATE
SURVEY	BY
NOTE BOOK	
AREAS CHECKED	

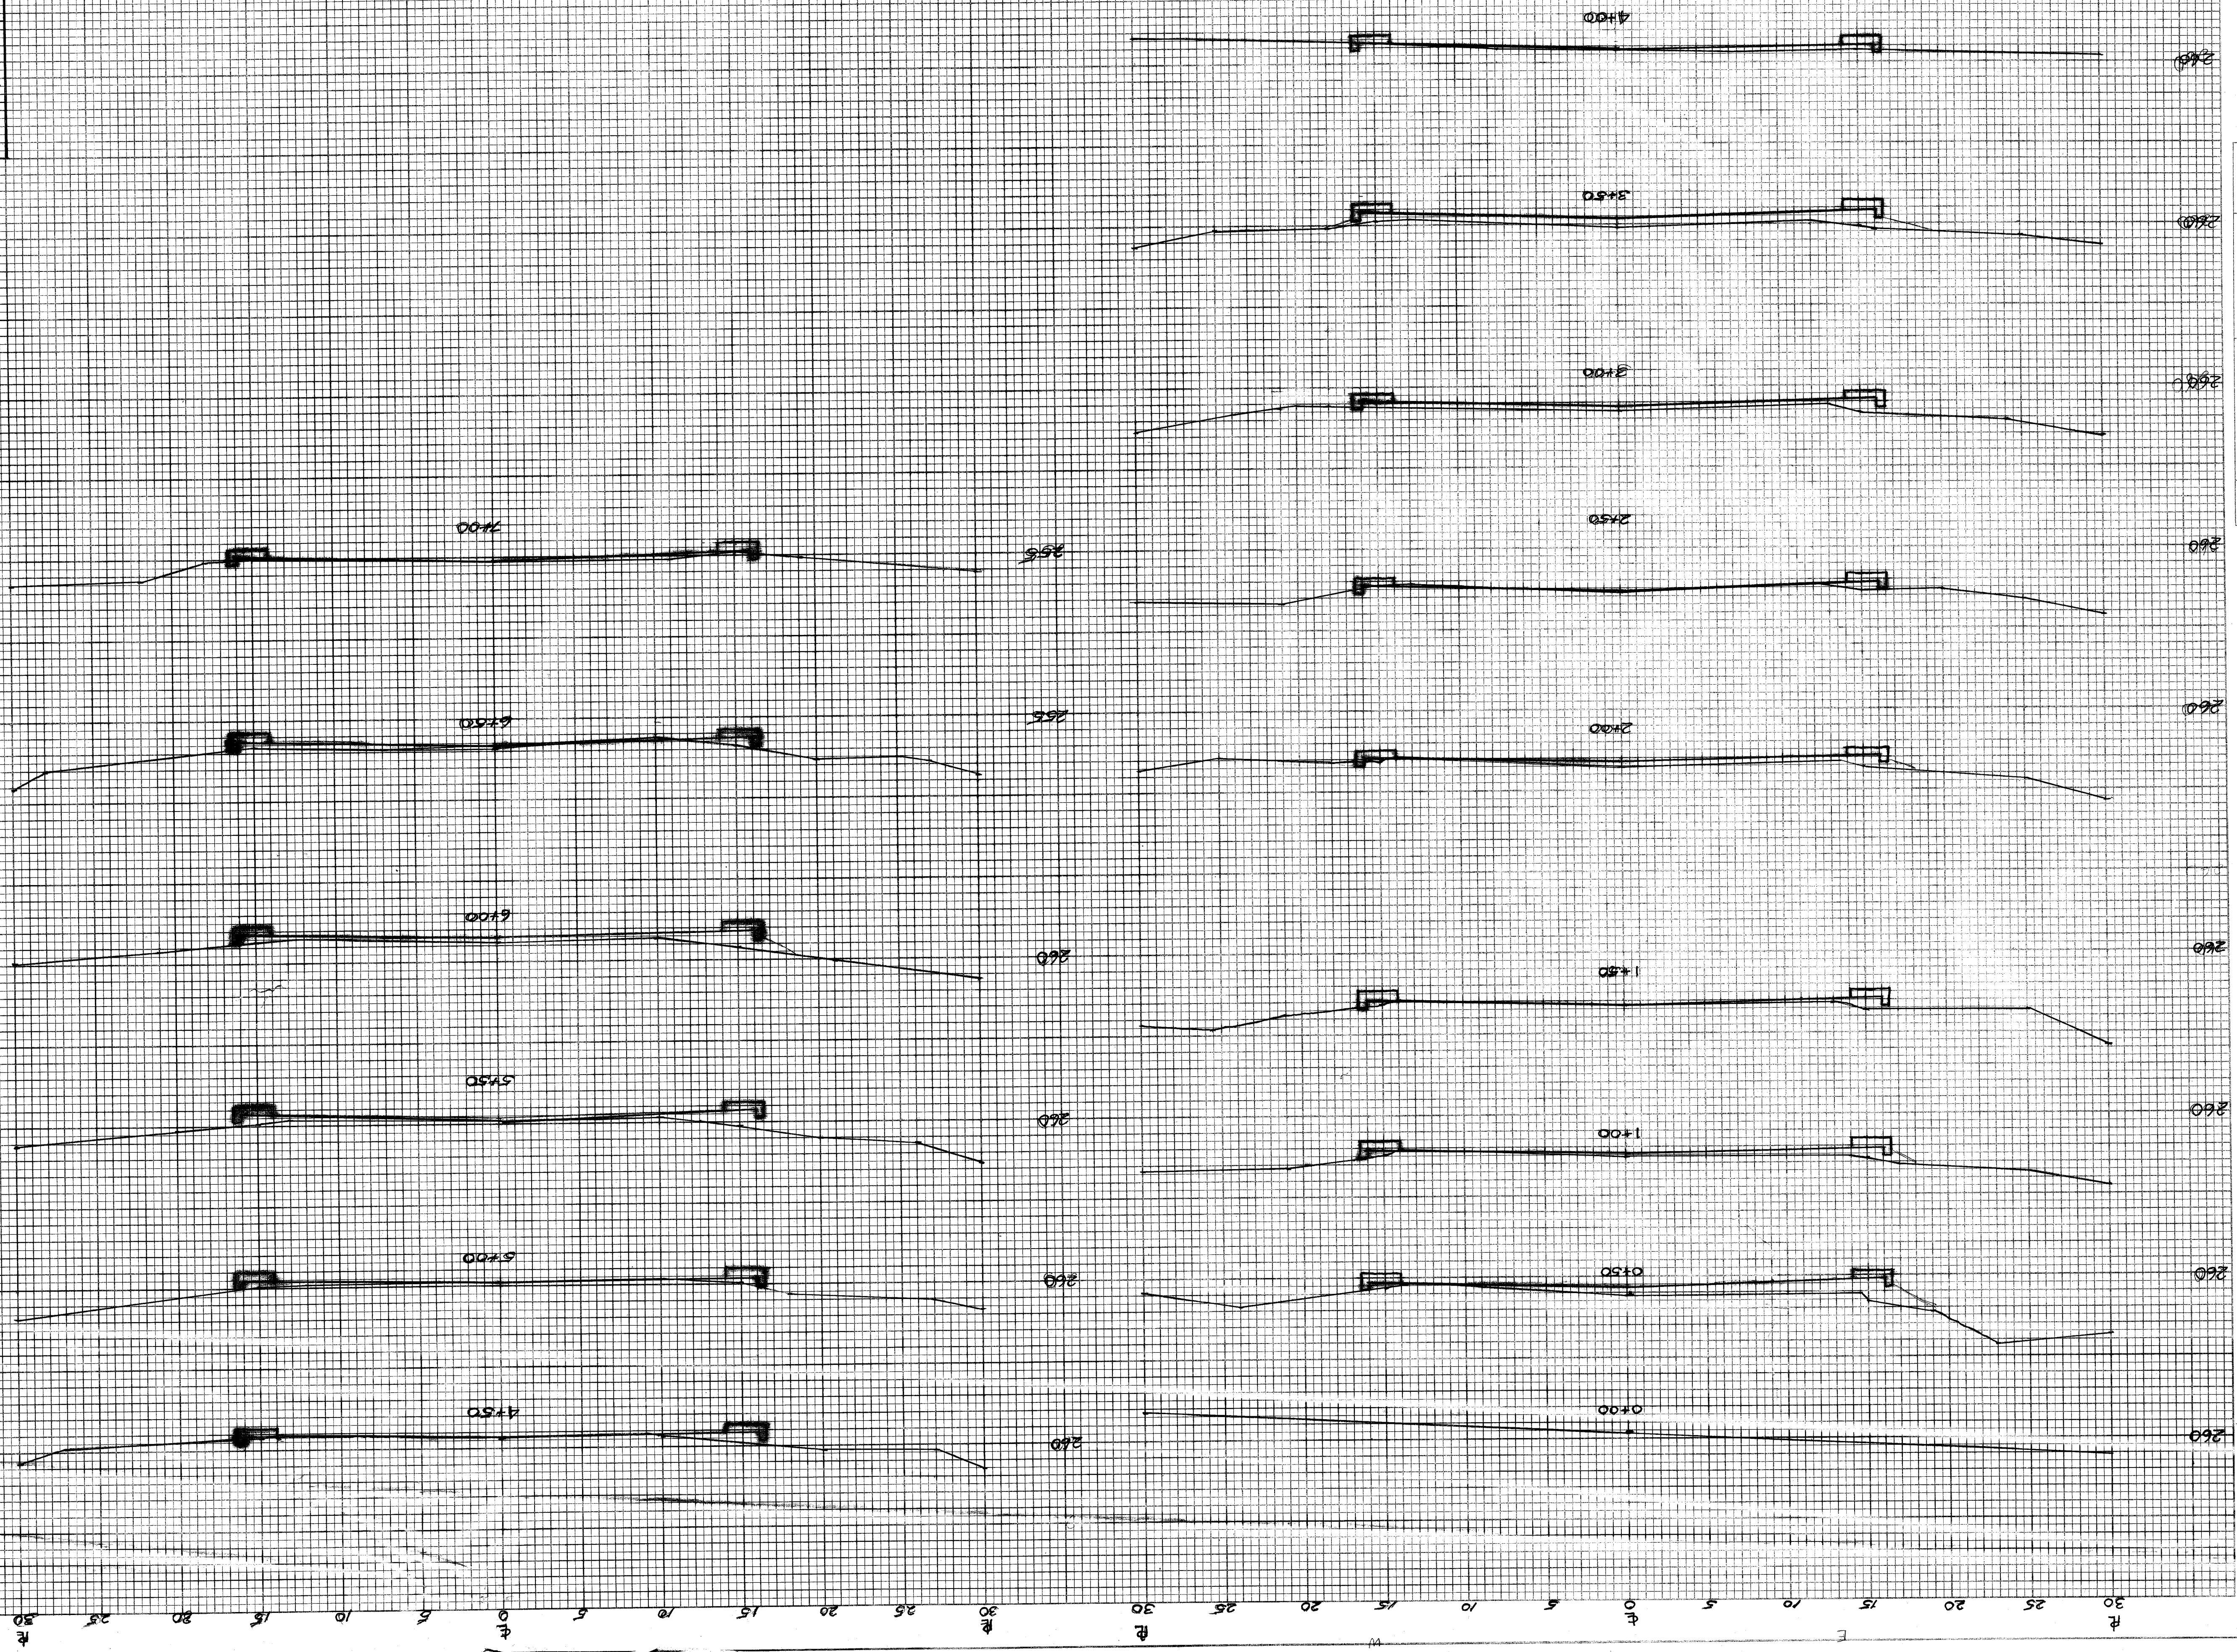

PROPOSED ROADWAY
EXISTING GROUND

20th STREET S.E. 60'
X-SECTIONS
DRAWN BY: O. DEBB
APPROVED BY: [Signature]
CITY ENGINEER
CITY OF MASSILLON, OHIO
DEPARTMENT OF PUBLIC SERVICE
ENGINEERING DIVISION
FILE NO. P-265
ACC. NO. 1214